



**NOTES**

This drawing is the property of Marshal Peters Associates Limited. Copyright is reserved by them and the drawing is issued on the condition that it is not copied in whole or in part without the express written consent of Marshal Peters Associates Limited.

Dimensions should not be scaled. All dimensions to be checked on site by the contractor prior to commencement of the works.

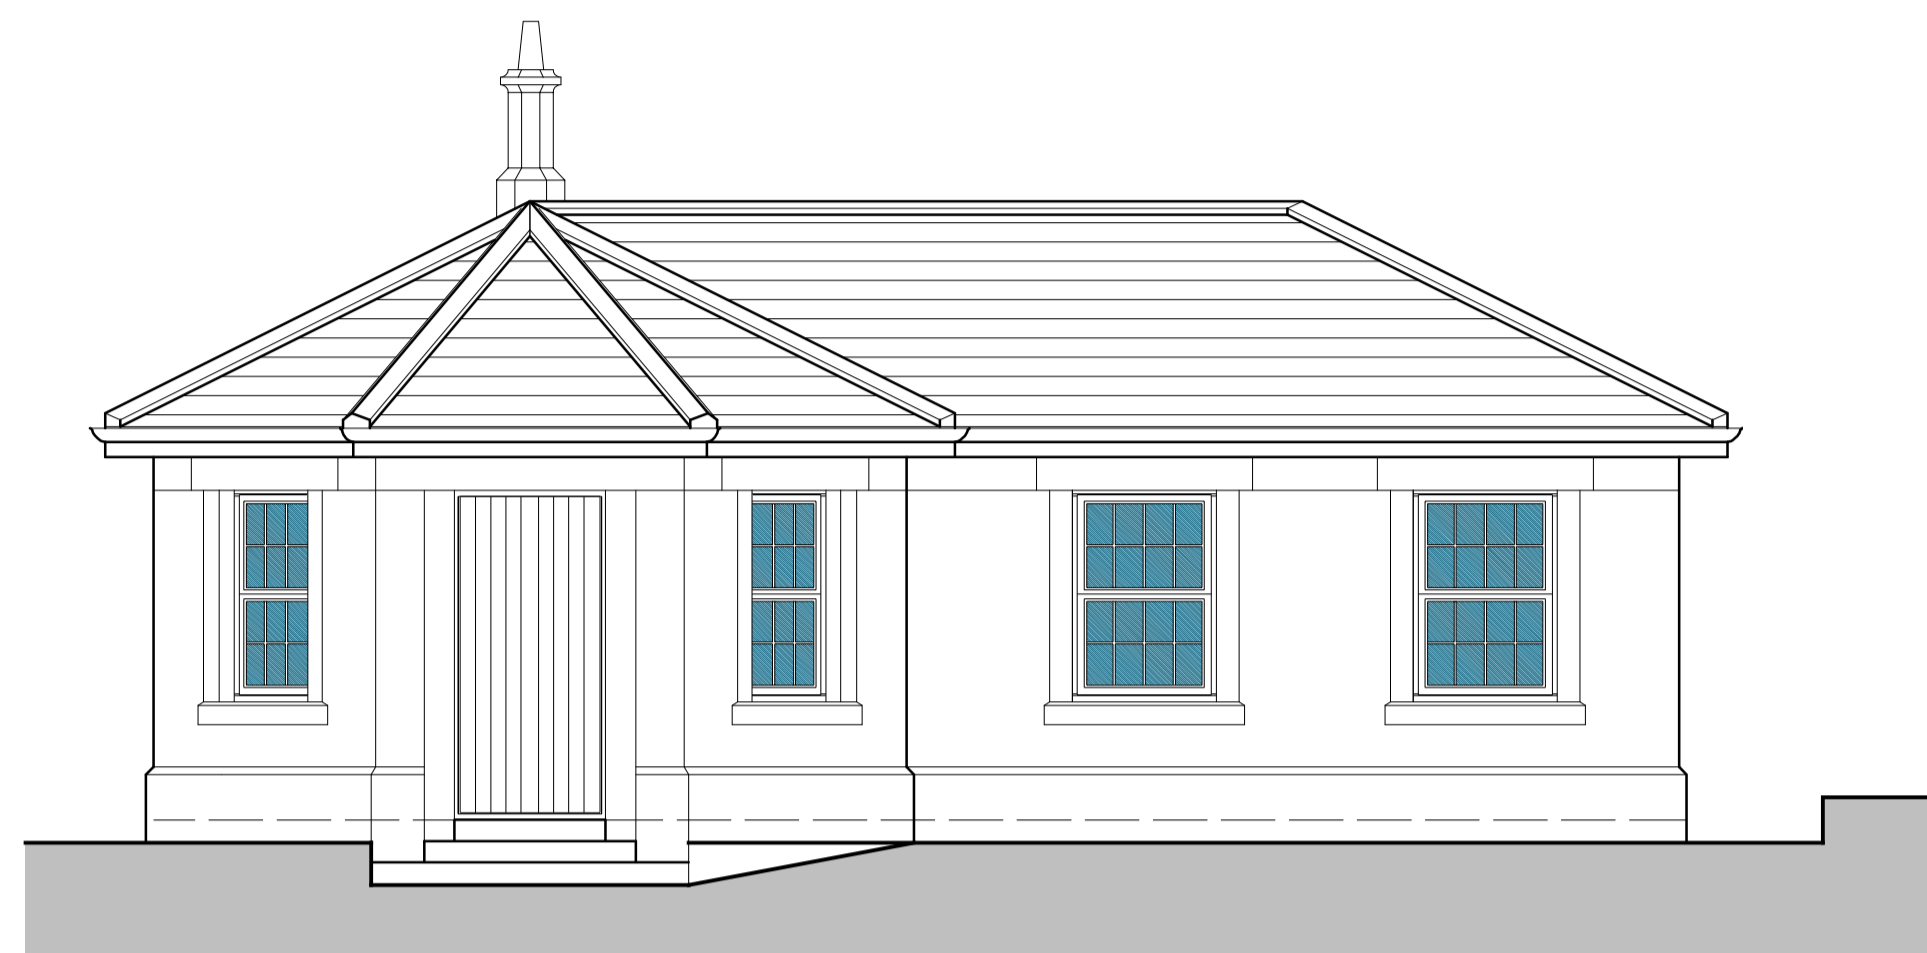


NORTH EAST ELEVATION

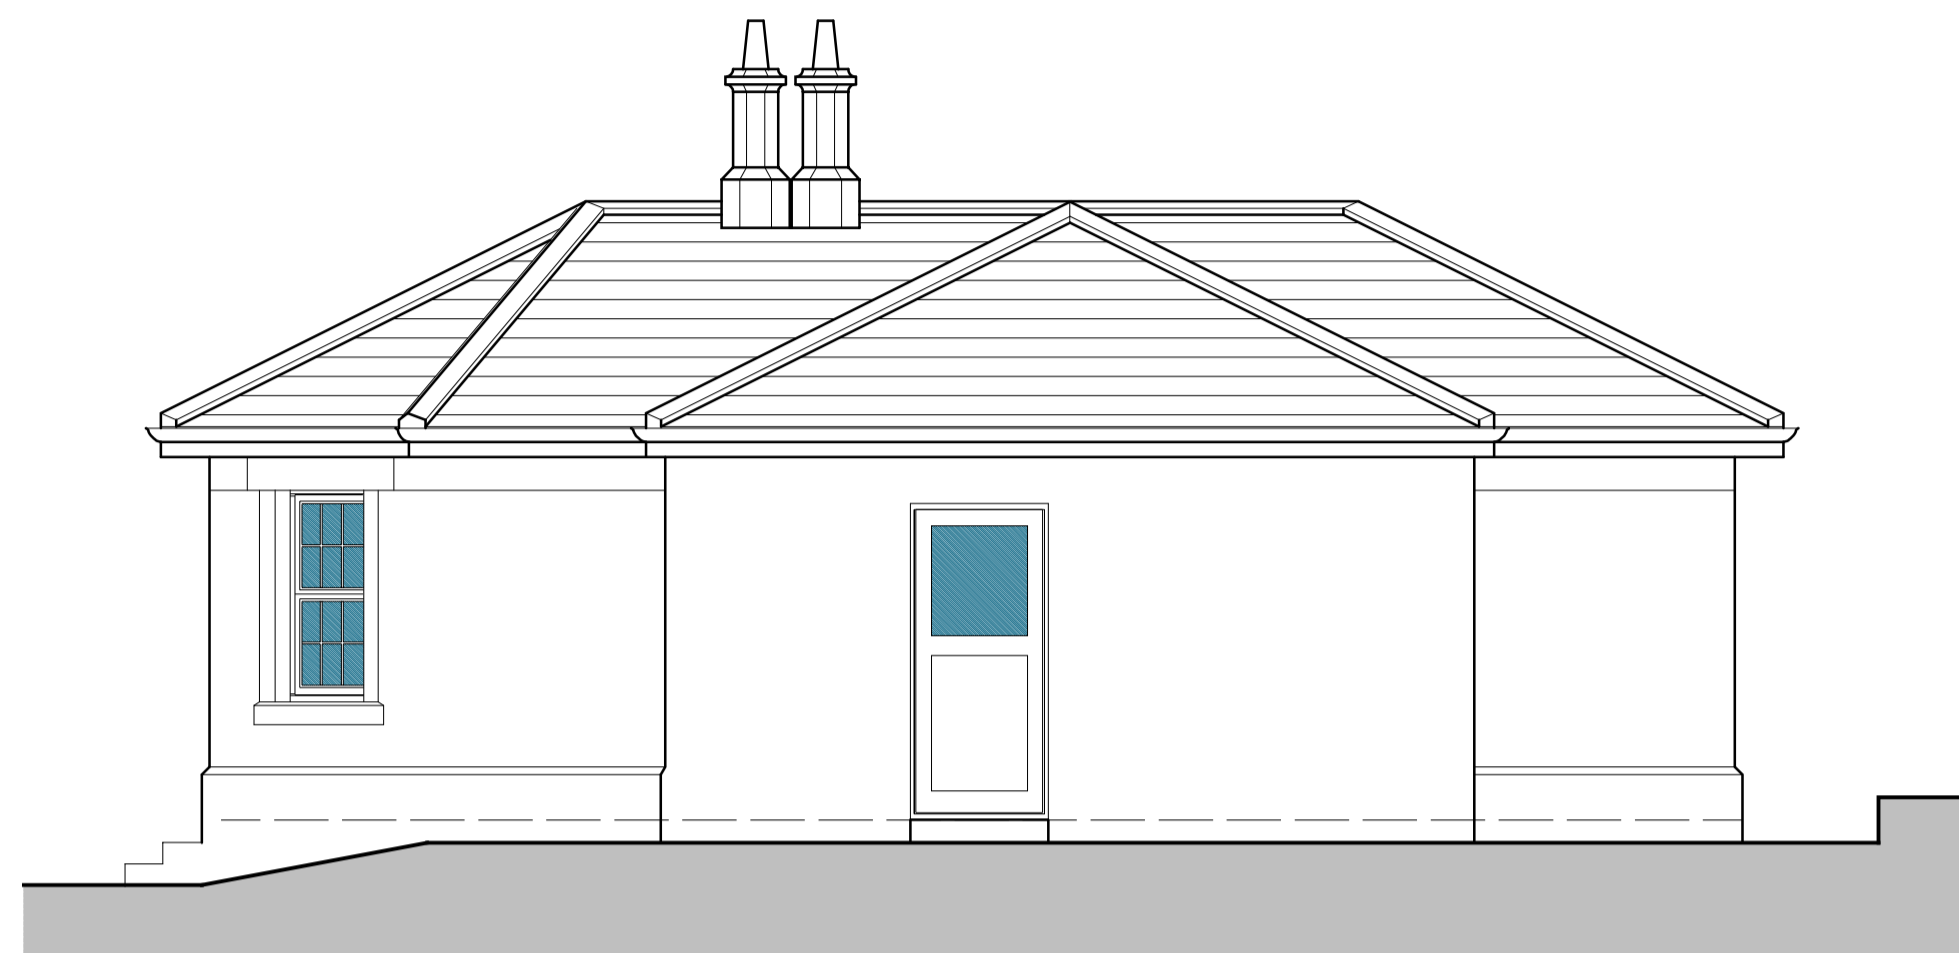

NORTH WEST ELEVATION



SOUTH WEST ELEVATION

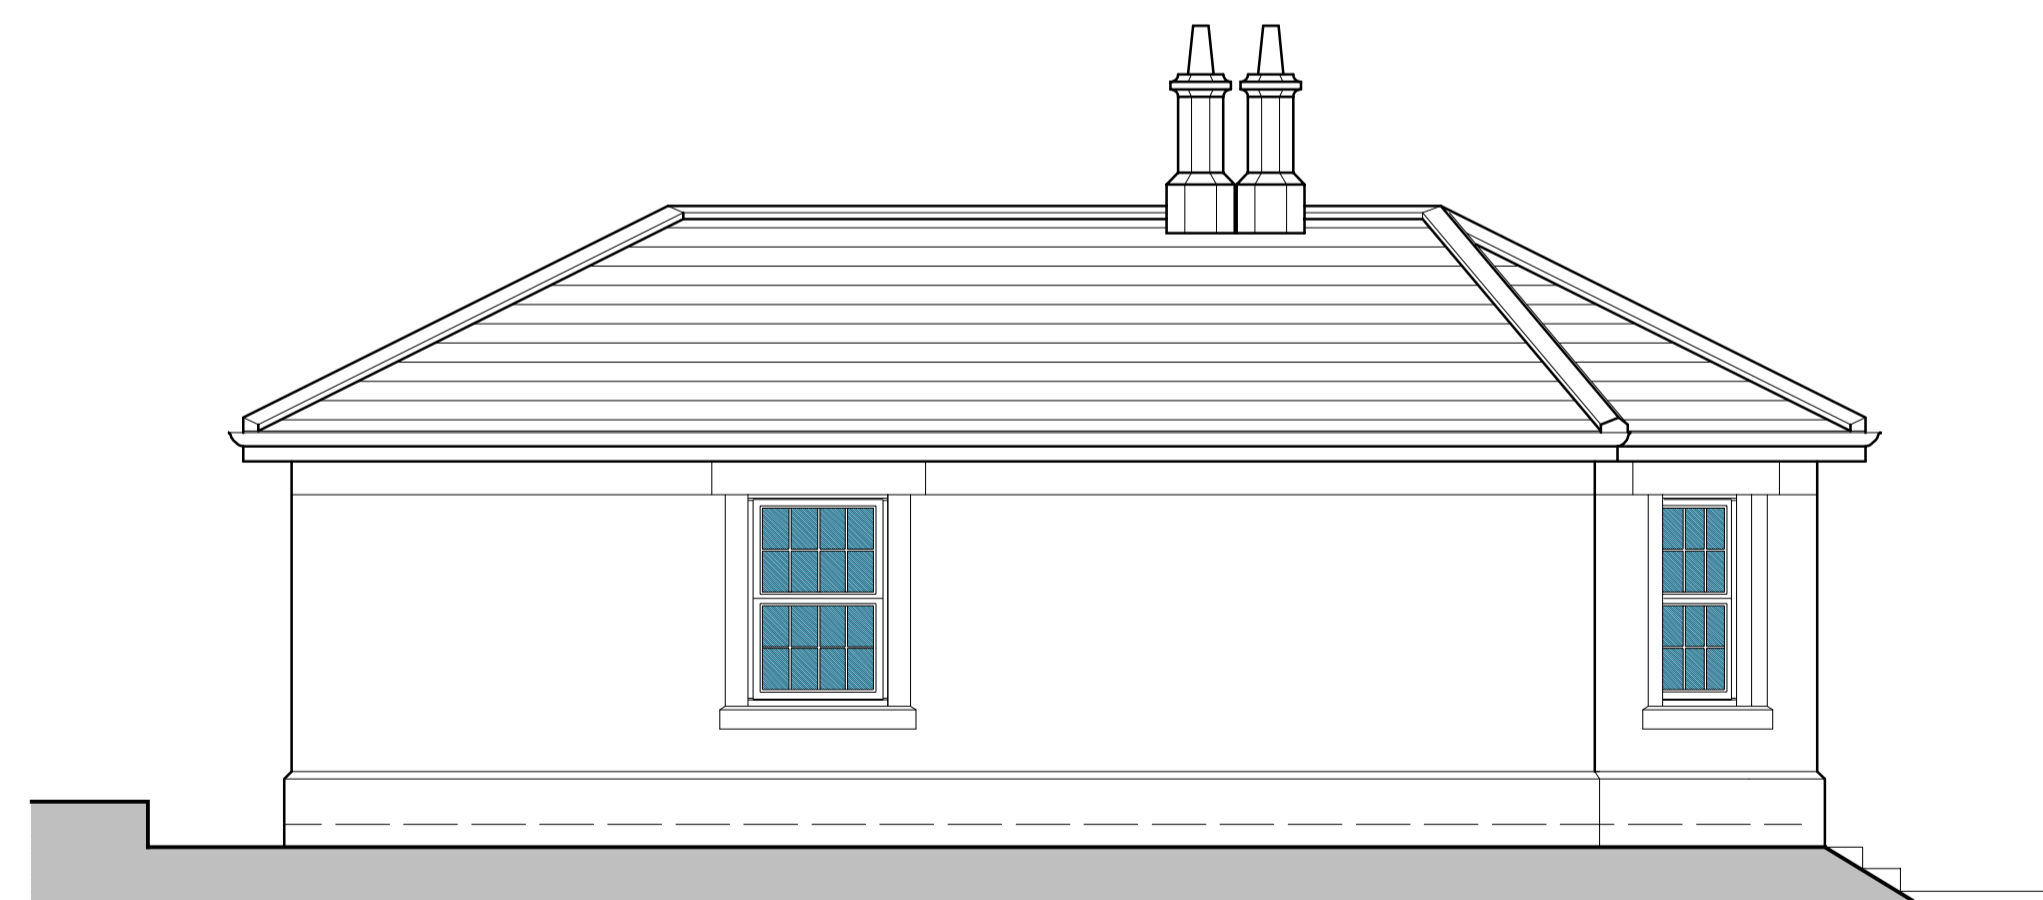

SOUTH EAST ELEVATION

Revision	Date

**MARSHAL PETERS ASSOCIATES**

CHARTERED SURVEYORS & HISTORIC BUILDING CONSULTANTS

Marshal Peters Associates  
Chartered Surveyors &  
Historic Building Consultants



Brookside Barn Telephone 01200 440650  
Downham Facsimile 01200 301998  
Clitheroe Email info@marshalpeters.co.uk  
Lancashire Web www.marshalpeters.co.uk  
BB37 4BP

PROPOSED EXTENSION  
to  
LEAGRAM LODGE  
CHIPPING  
for  
J. J. WELD-BLUNDELL Esq.

Title **EXISTING  
ELEVATIONS**

Drawing no. **2390: 01** Revision

Scale 1:50 @ A1 Drawn Date Nov. 2012