




North Elevation

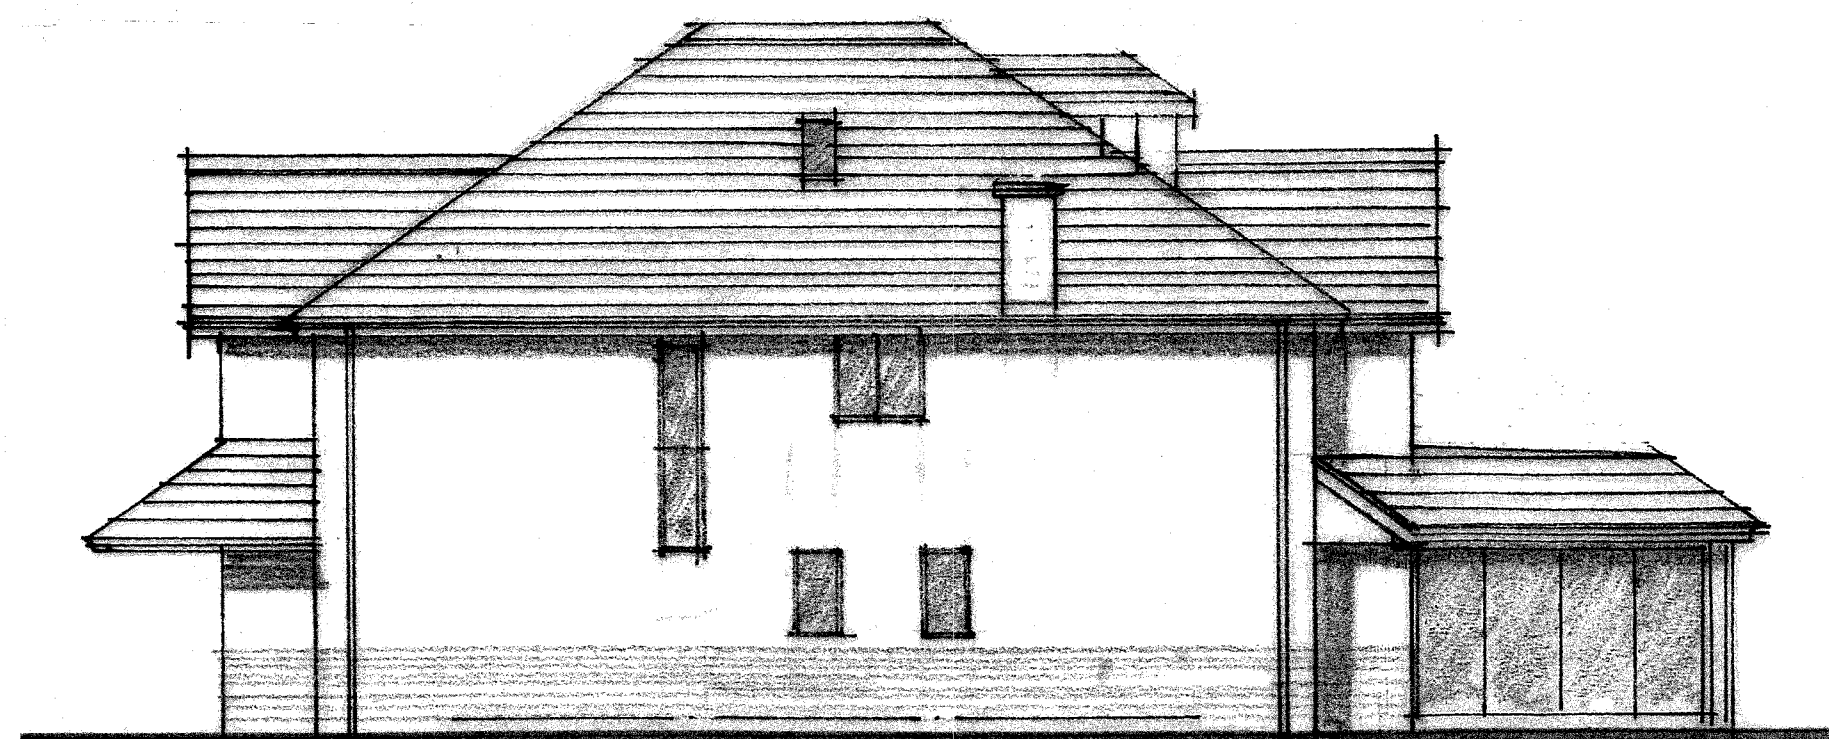

East Elevation

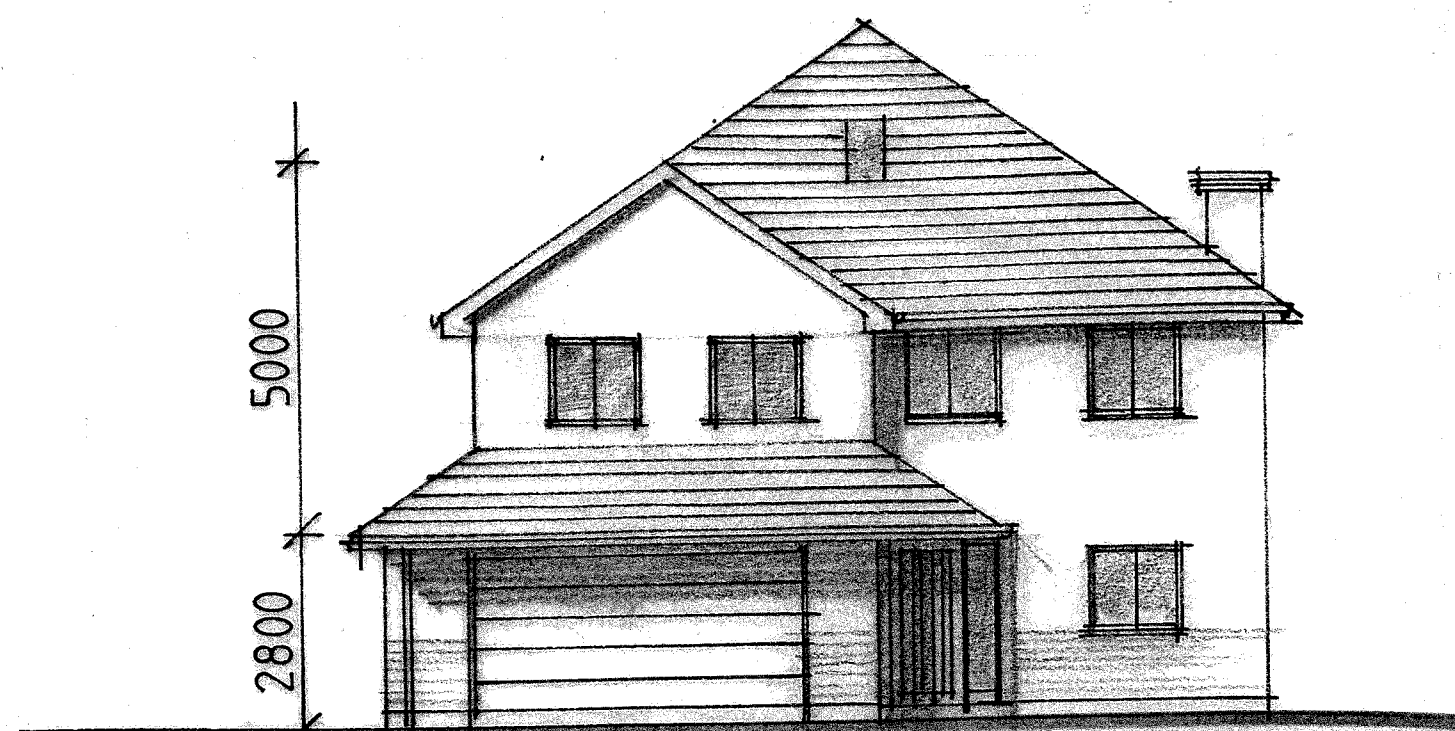

South Elevation

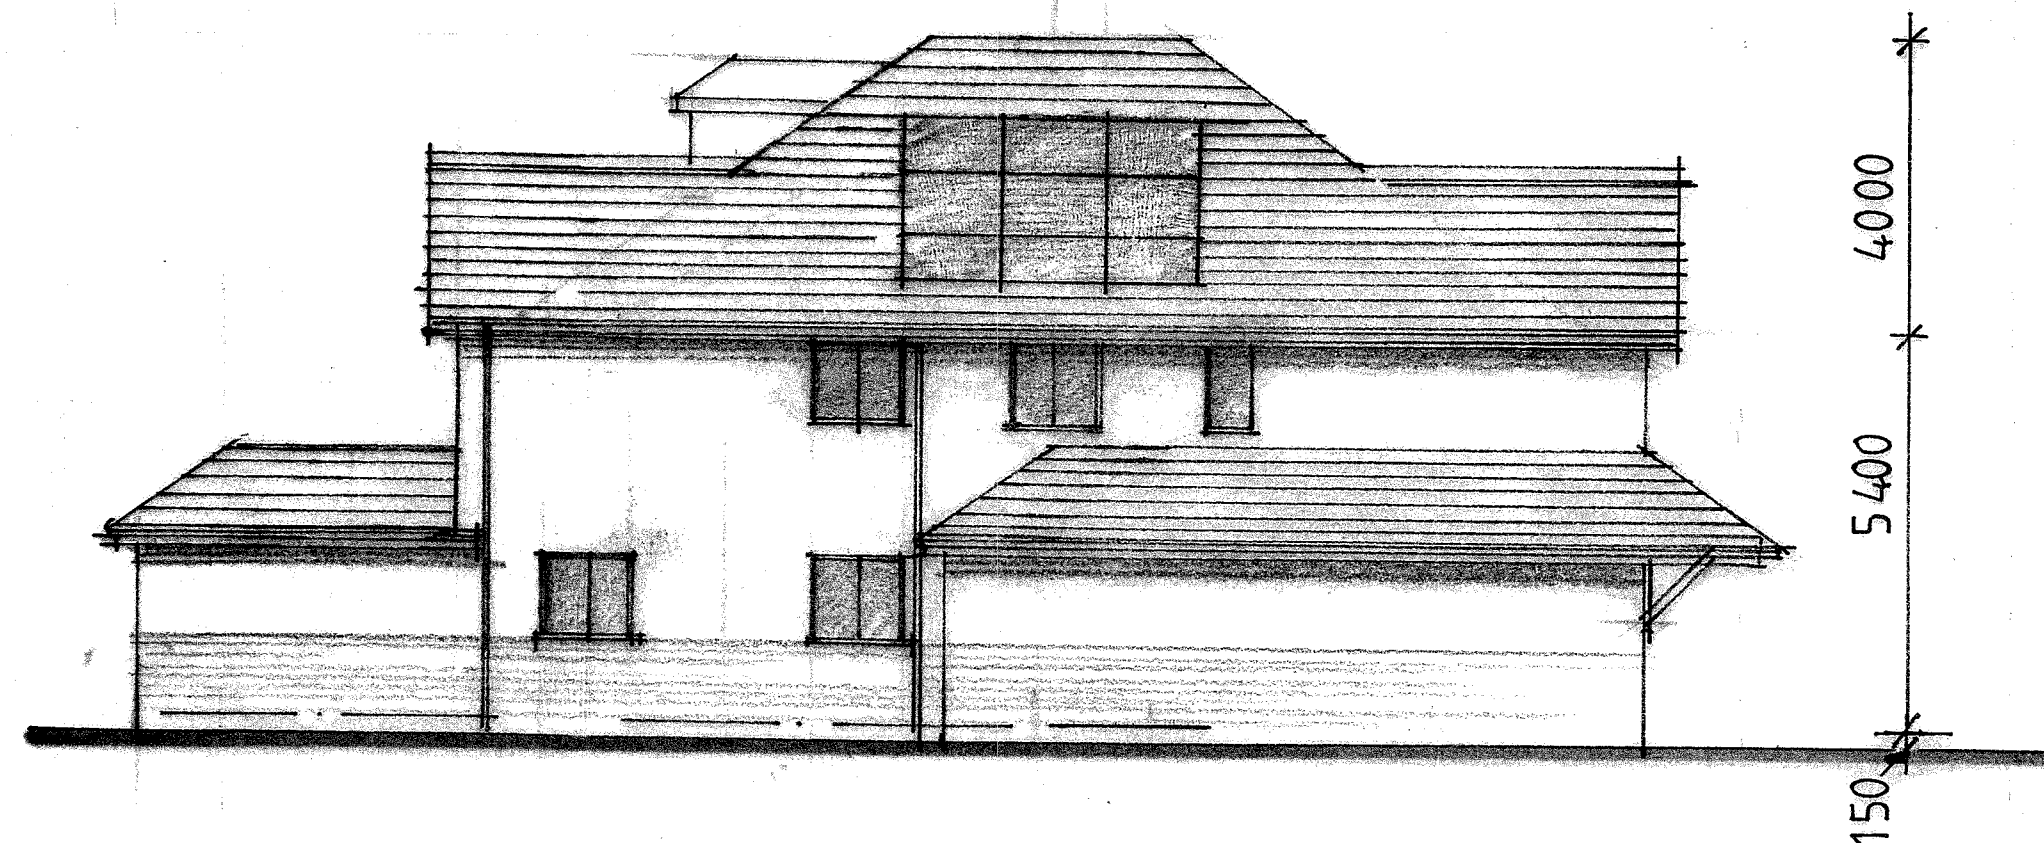

West Elevation

MATERIALS FOR PLOT 2

EXTERNAL WALLS

Facing brick (up to ground floor window cill level and brick chimney capping) and painted render block walls elsewhere.

CLADDING

Lead lined cheeks to rear dormer window.

ROOFS

Natural slate with integrated P.V. panels and traditional lead rolled flat roof to rear single storey Garden Room.

FASCIA / SOFFITS / BARGES

Painted hardwood (400mm overhangs).

ROOF WINDOWS

Velux conservation models.

RAIN WATER GOODS

Powder coated aluminium.

WINDOWS / DOORS

Painted hardwood frames (obscure glazing to first floor windows on west and east elevations).

SLIDING / FOLDING DOORS

Powder coated aluminium framed.

Client

Edmara Limited

Job Title

Proposed Development at
Springfield
Whiteacre
Barrow

Drawing Title

Proposed Elevations for Plot 2

Scale
1:100 @ A2

Date
October 2013

Drawn
NE

SUNDERLAND PEACOCK ARCHITECTS

SUNDERLAND PEACOCK & ASSOCIATES LTD.
HAZELMERE, PIMLICO ROAD, CLITHEROE
LANCASHIRE, BB7 2AG
T: 01200 423178 F: 01200 427328
E: info@sunderlandpeacock.com
www.sunderlandpeacock.com



4291 -02-08