



PROPOSED SITE PLAN

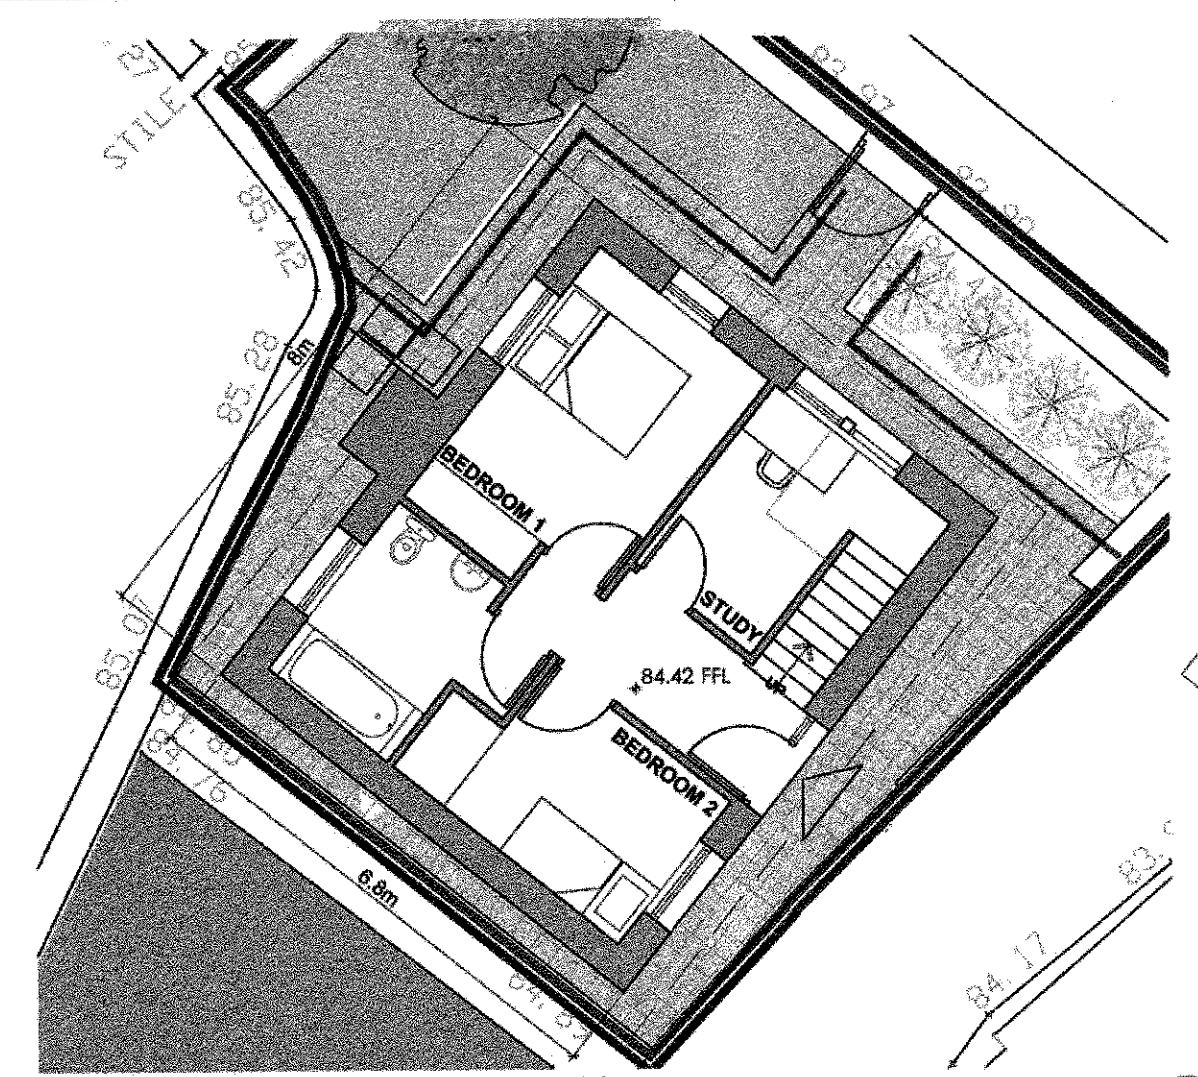

PROPOSED GROUND FLOOR

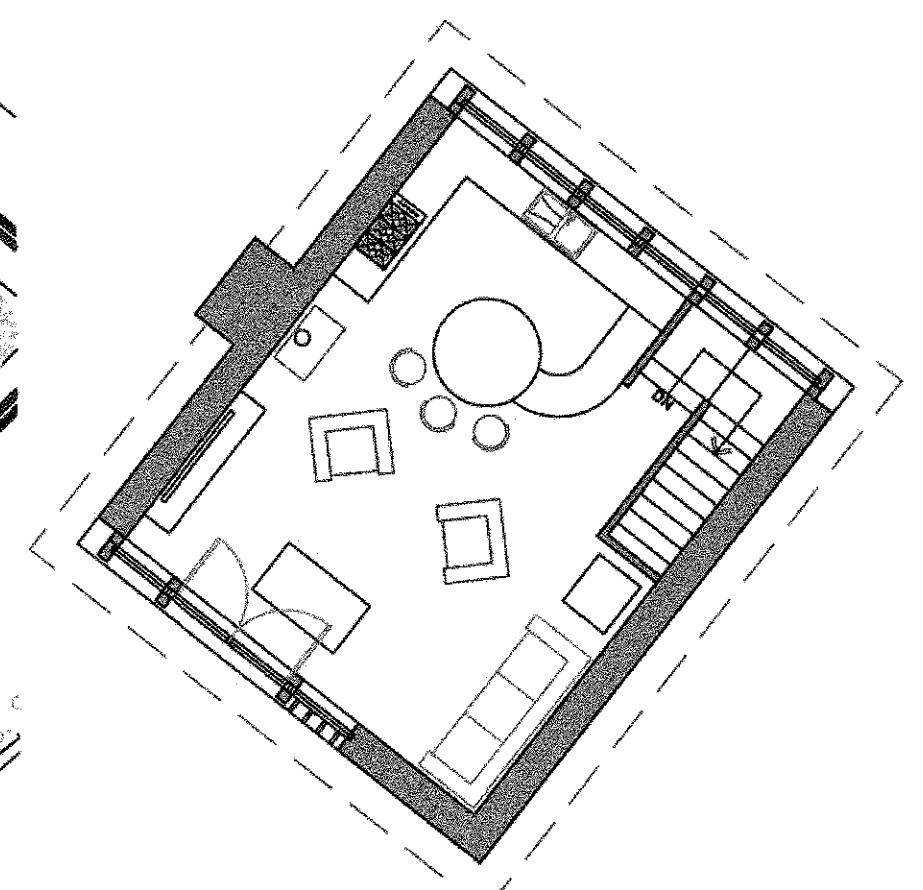


PROPOSED FIRST FLOOR


MATERIALS

WALLS: reclaimed natural stone with dressed stone window / door surrounds.
ROOF: Natural slate with hidden guttering
WINDOWS AND DOORS: Stained timber and aluminium (black ash colour)


(black ash colour)

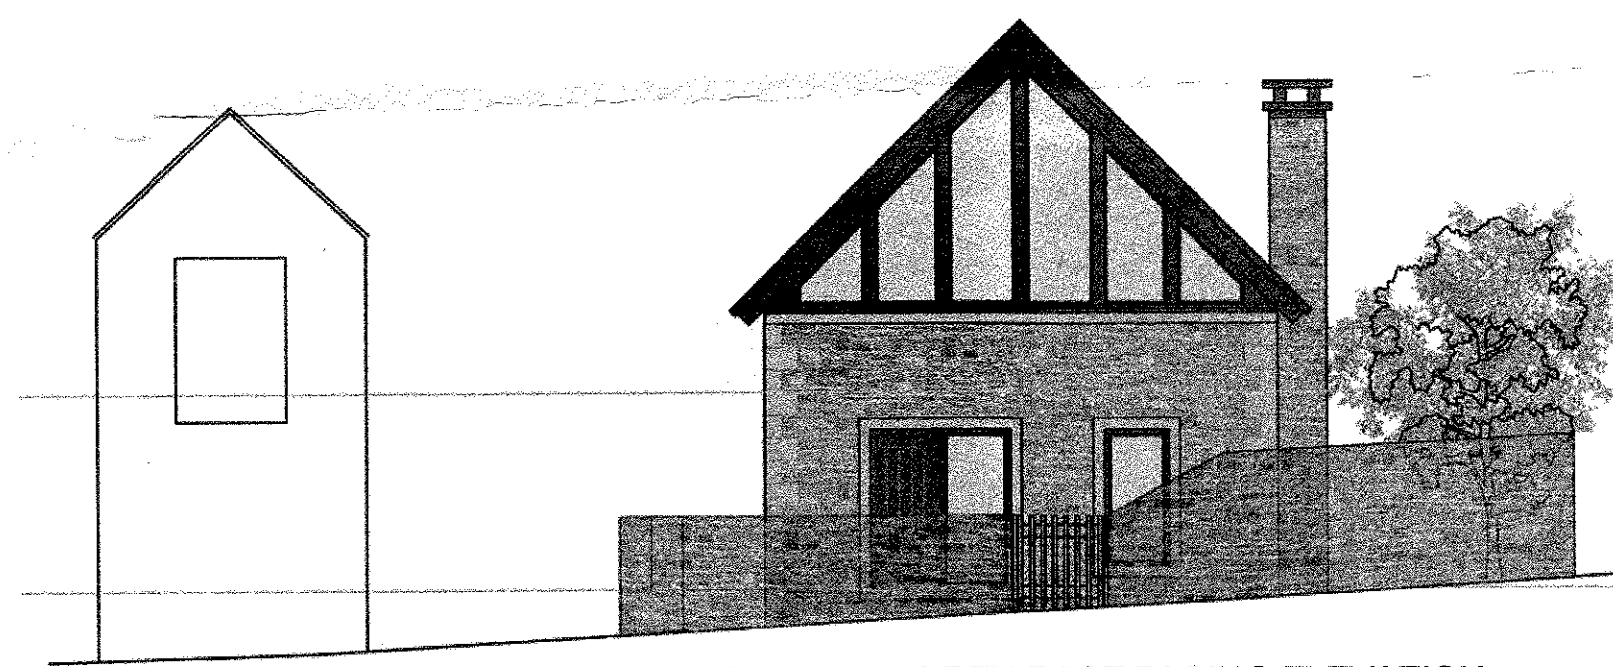


PROPOSED NORTH EAST FACING ELEVATION

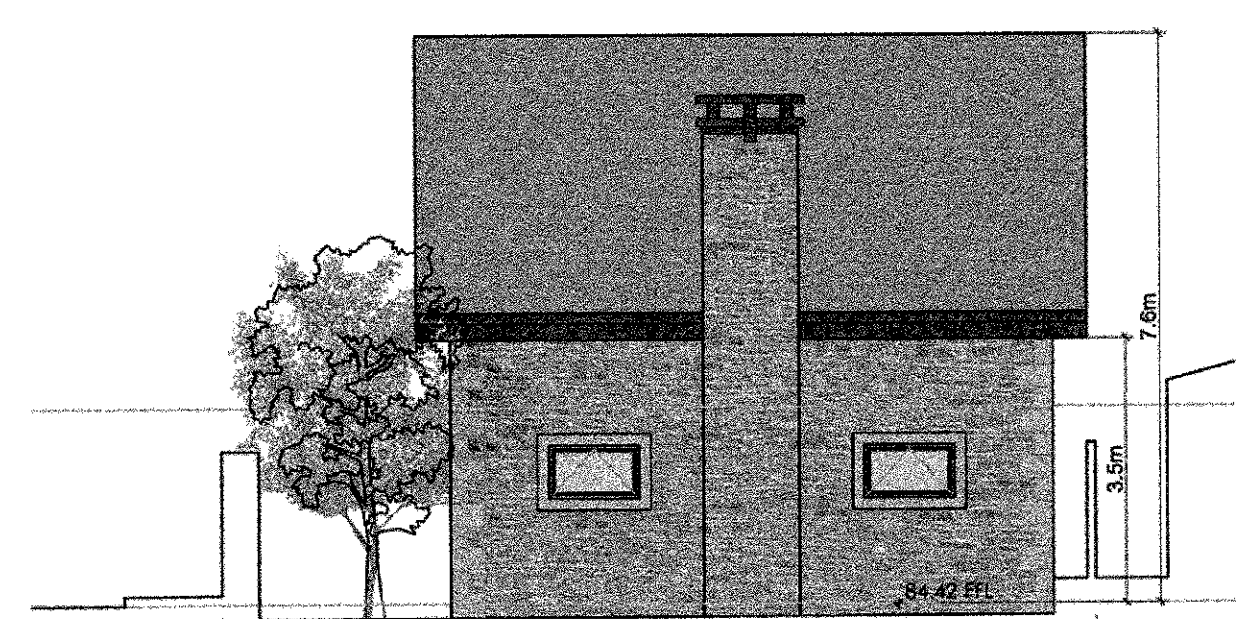

PROPOSED NORTH WEST FACING ELEVATION

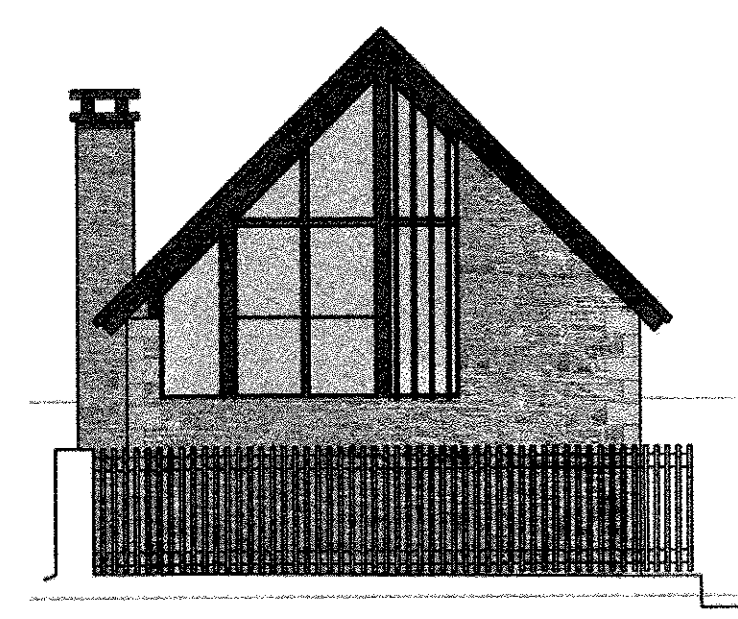

PROPOSED SOUTH WEST FACING ELEVATION

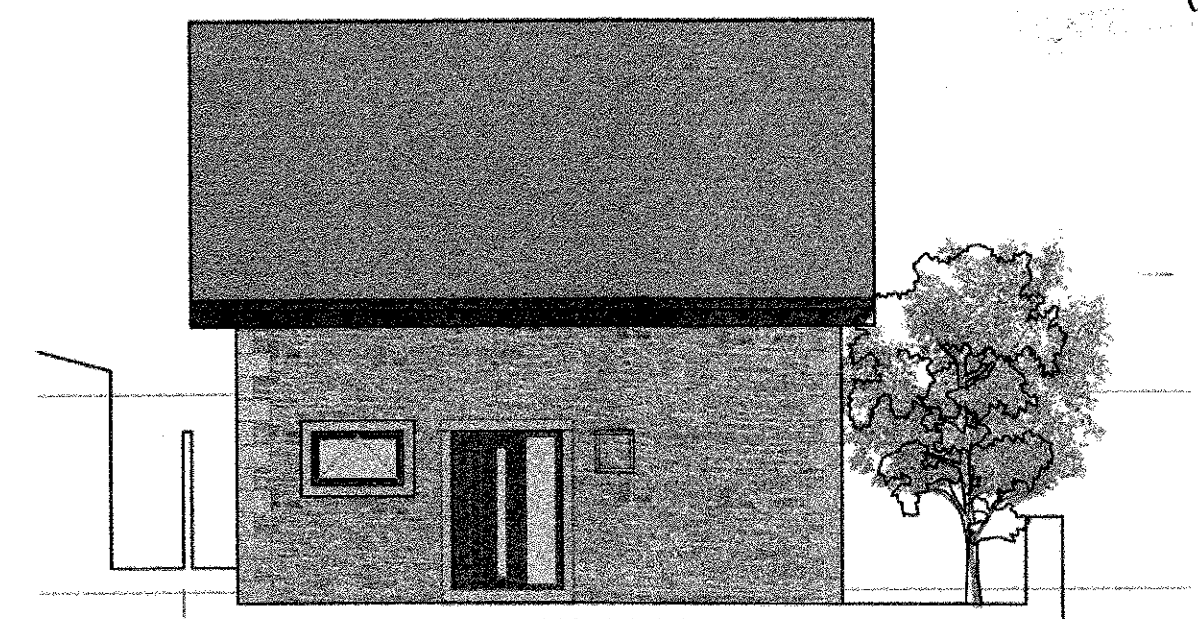

PROPOSED SOUTH EAST FACING ELEVATION

320131031P

no.	by	revision	date
			10.12.2013

Client
 Mr J Smith

Job Title
 Development of the Former Public Convenience
 Fell Road
 Waddington
 BB7 1PT

Drawing Title
 Proposed Floor Plans and Elevations

Scale	Date	Drawn
1:100 @A2	Nov 2013	RM

spa
 SUNDERLAND PEACOCK ARCHITECTS
 SUNDERLAND PEACOCK & ASSOCIATES LTD.
 HAZELBERRY, PINKWOOD ROAD, CLYTHORPE,
 LANCASHIRE, BB7 2AG
 T 01206 429178 F 01206 429339
 E info@sunderlandpeacock.com
 www.sunderlandpeacock.com

4383-10 A