
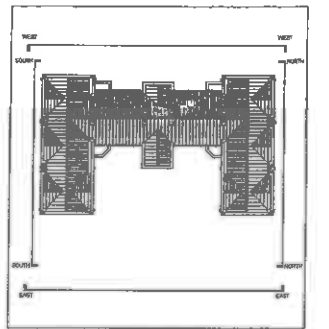


NOTES

- All dimensions and levels are to be checked on site
- Any discrepancies are to be reported to the V&S Architects Ltd before any work commences
- The drawing shall not be scaled to ascertain any dimensions. Work to figured dimensions only
- This drawing shall not be reproduced without express written permission from V&S Architects Ltd
- This overlay (design and context) boundaries are produced using all reasonable evidence. V&S Architects Ltd cannot be responsible for the accuracy or scale discrepancy of base plans supplied to them.

320140053P

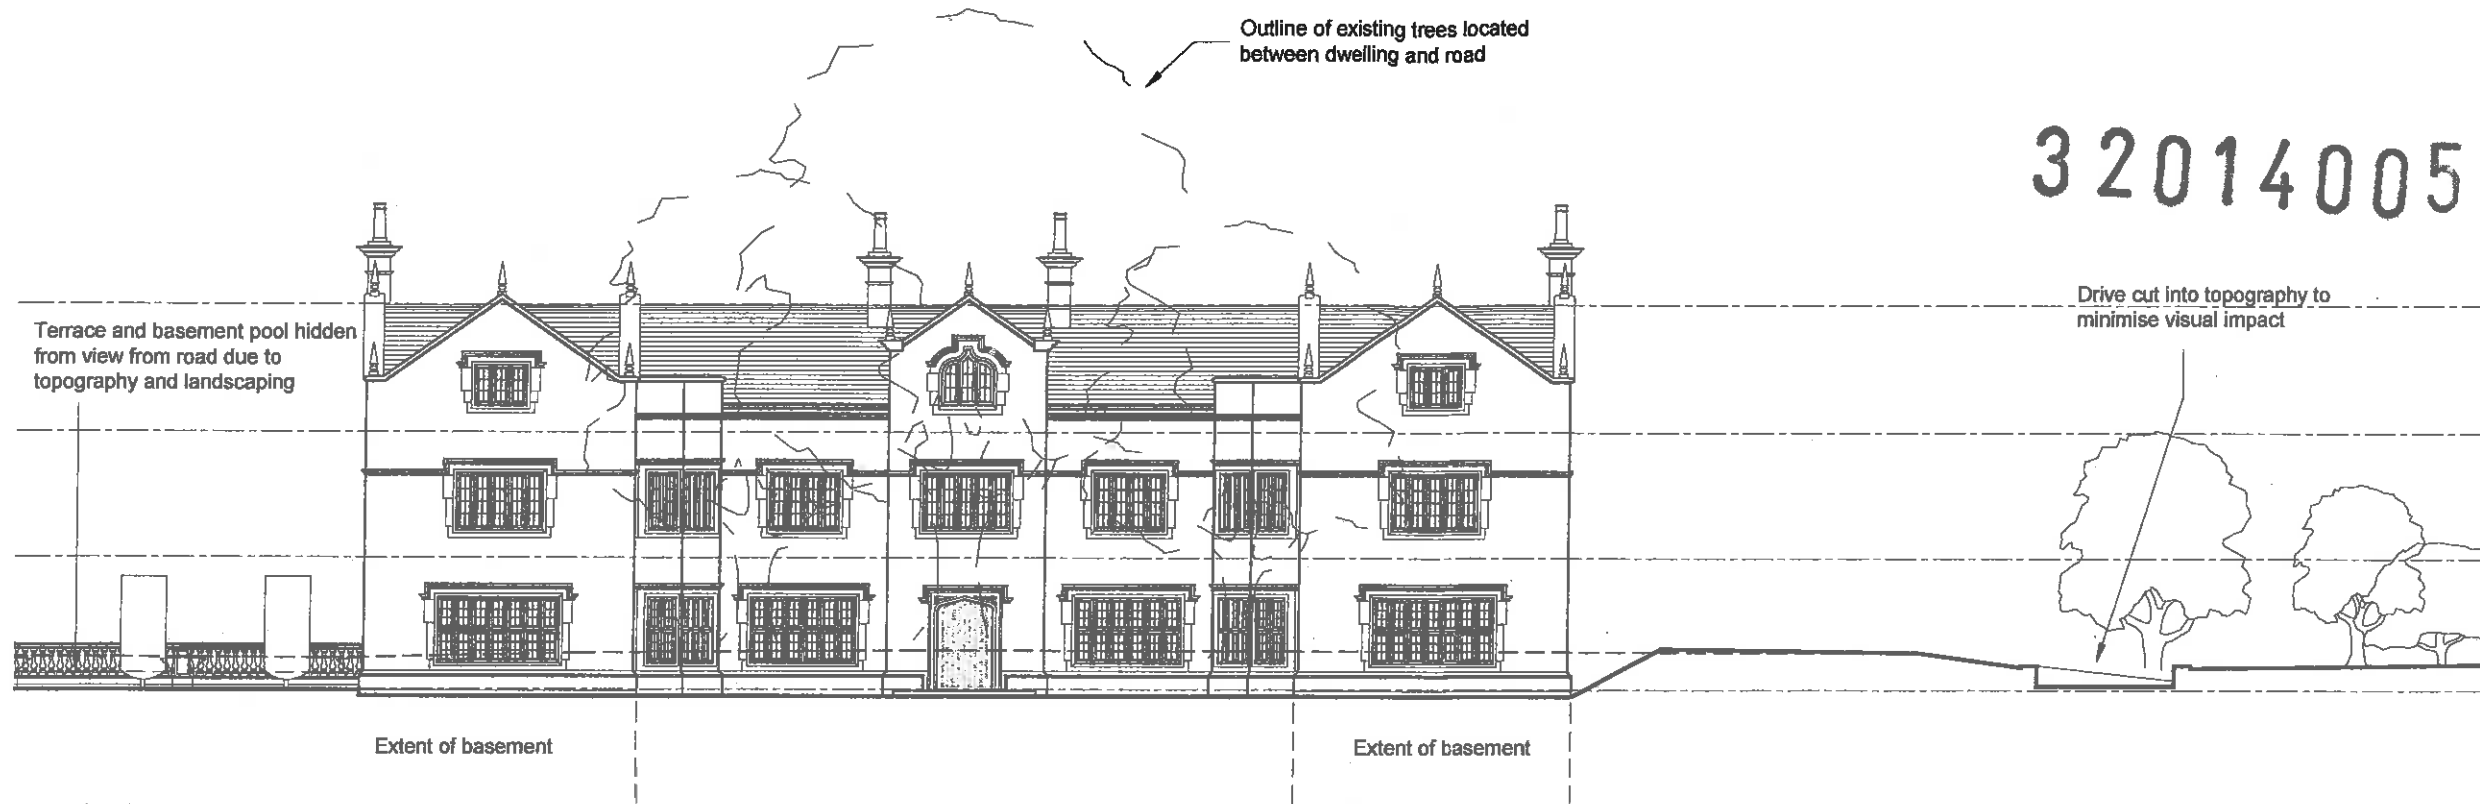

EAST ELEVATION - CONTEXTUAL - Scale 1:200 @ A3



rev	date	drawn	checked
D	20/12/13	JR	FS
Ridge and eaves heights indicated			
rev	date	drawn	checked
C	28/11/13	JR	FS
Entrance door and window above amended, window to alter size of entrance bay reduced in size.			
rev	date	drawn	checked
B	20/12/11	JR	FS
House re positioned to increase amenity space near Puddleton Road			
rev	date	drawn	checked
A	30/06/11	JR	FS

Dimensions and levels added
 drawing stage PLANNING
 drawing status APPROVAL

client
MR & MRS ALLISON
 project
THE EAVES WSWELL



drawing title
PROPOSED ELEVATIONS EAST
 date 06/08/11 drawn JR
 scale VARIES @ A3 checked FS

SHAW JAGGER ARCHITECTS
 14 - 15 Regent Parade
 Harrogate
 North Yorkshire
 HG1 5AW
 Tel: 01423 532950
 info@shawandjagger.com
 www.shawandjagger.com

Job No DWB No Rev
105/01 (02)009 D

EAST ELEVATION - Scale 1:100 @ A3

- NOTES**
- All dimensions and levels are to be checked on site
 - Any discrepancies are to be reported to the V&S Architects Ltd before any work commences
 - This drawing shall not be used to secure any dimensions. Work to agreed dimensions only.
 - This drawing shall not be reproduced without express written permission from V&S Architects Ltd.
 - The overall drawings and ownership boundaries are produced using all reasonable evidence. V&S Architects Ltd cannot be responsible for the accuracy or scale discrepancy of the plans supplied to them.

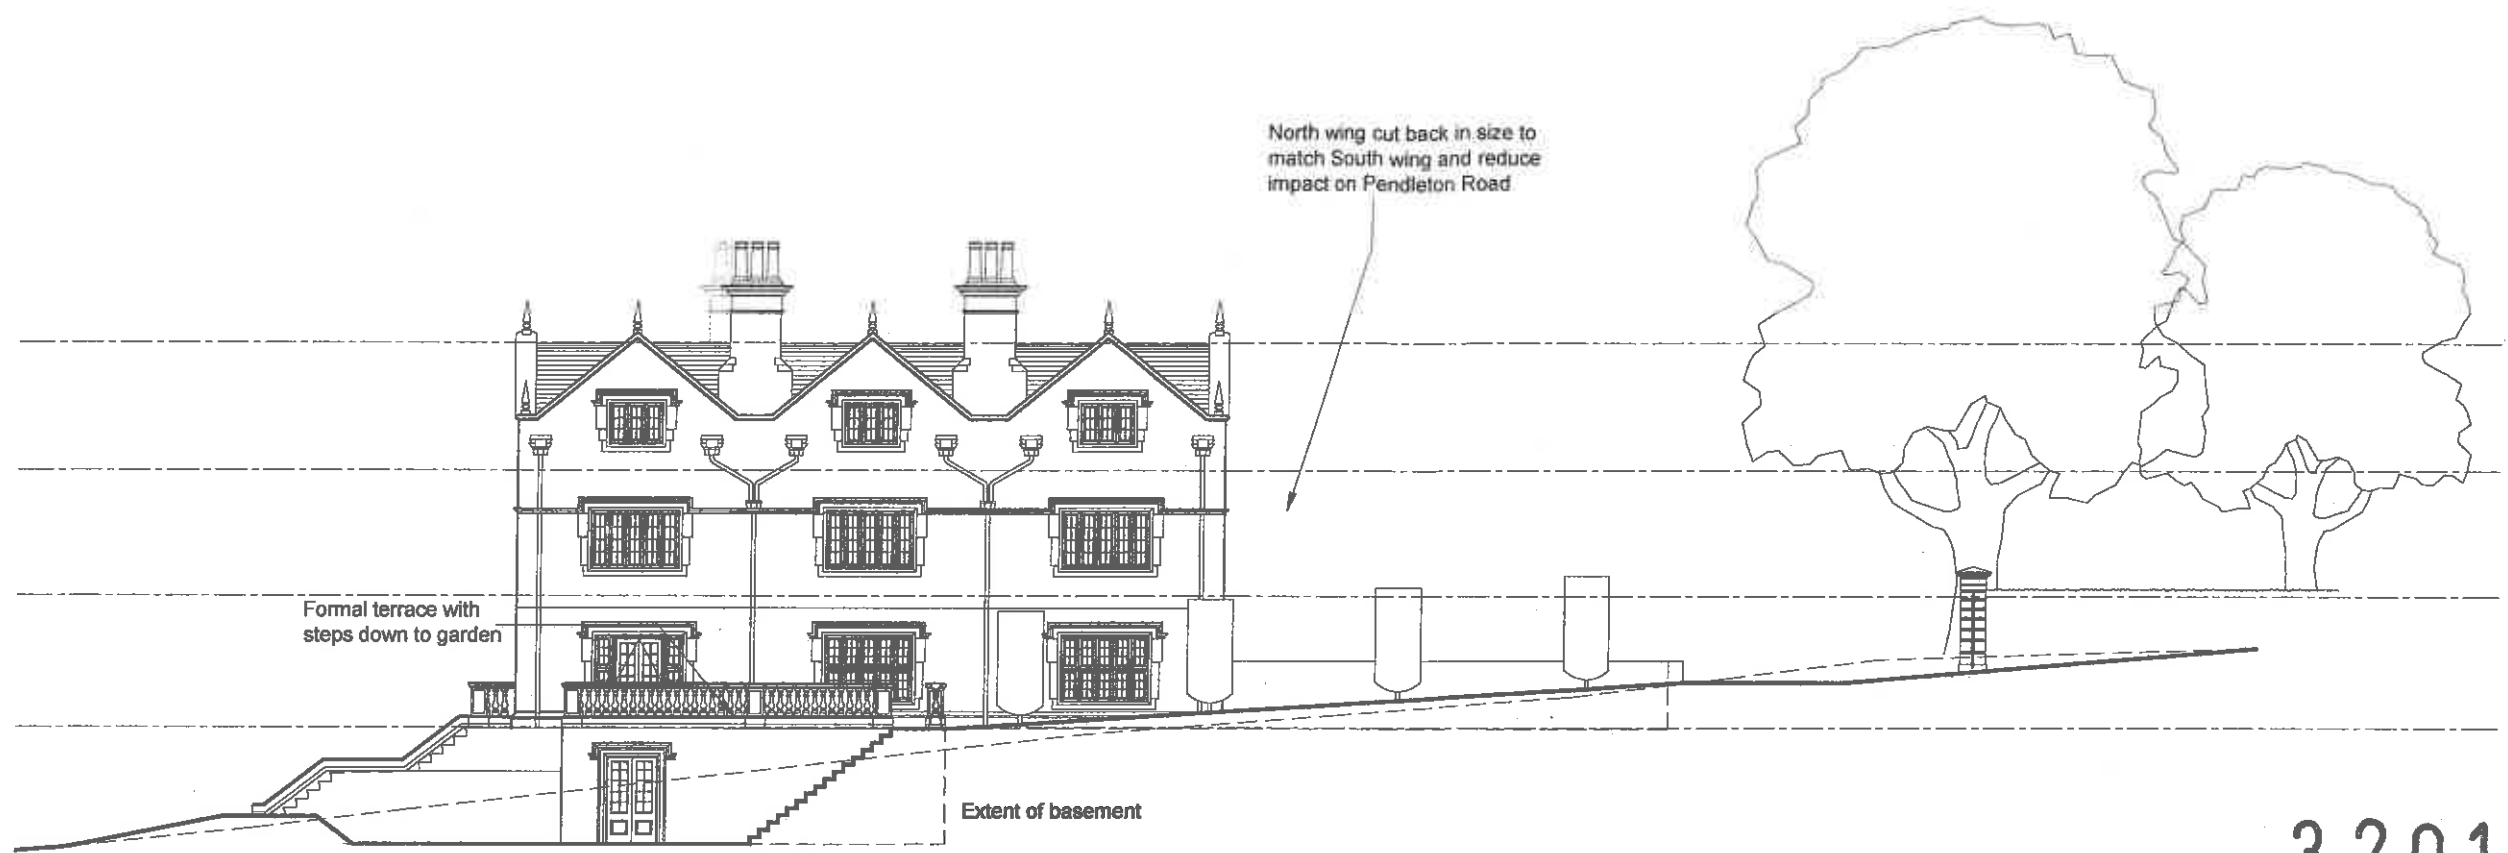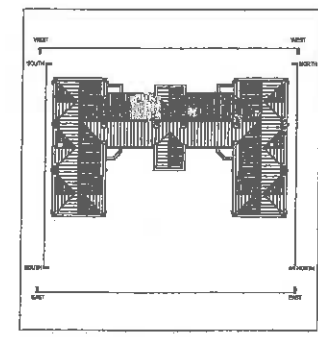

SOUTH ELEVATION - CONTEXTUAL - Scale 1:200 @ A3

320140053P



SOUTH ELEVATION - Scale 1:100 @ A3

rev	date	drawn	checked
D	20/12/13	JR	FS
Ridge and eaves heights indicated			
rev	date	drawn	checked
C	28/11/13	JR	FS
Northern wing cut back in size			
rev	date	drawn	checked
B	20/12/11	JR	FS
House re-positioned to increase amenity space near Pendleton Road			
rev	date	drawn	checked
A	30/06/11	JR	FS
Dimensions added. Windows to ground and first amended to match plan			

drawing stage: **PLANNING**
drawing status: **APPROVAL**
client: **MR & MRS ALLISON**


project: **THE EAVES WISWELL**

drawing title: **PROPOSED ELEVATIONS SOUTH 1 of 2**

date: 08/08/11 drawn: JR
scale: Varies @ A3 checked: FS


SHAW JAGGER ARCHITECTS
14 - 15 Regent Parade
Harrogate
North Yorkshire
HG1 5AW
Tel: 01423 532950
info@shawandjagger.com
www.shawandjagger.com

Job No: 105/01 (02)010 D
DWG No: 02
Rev: D

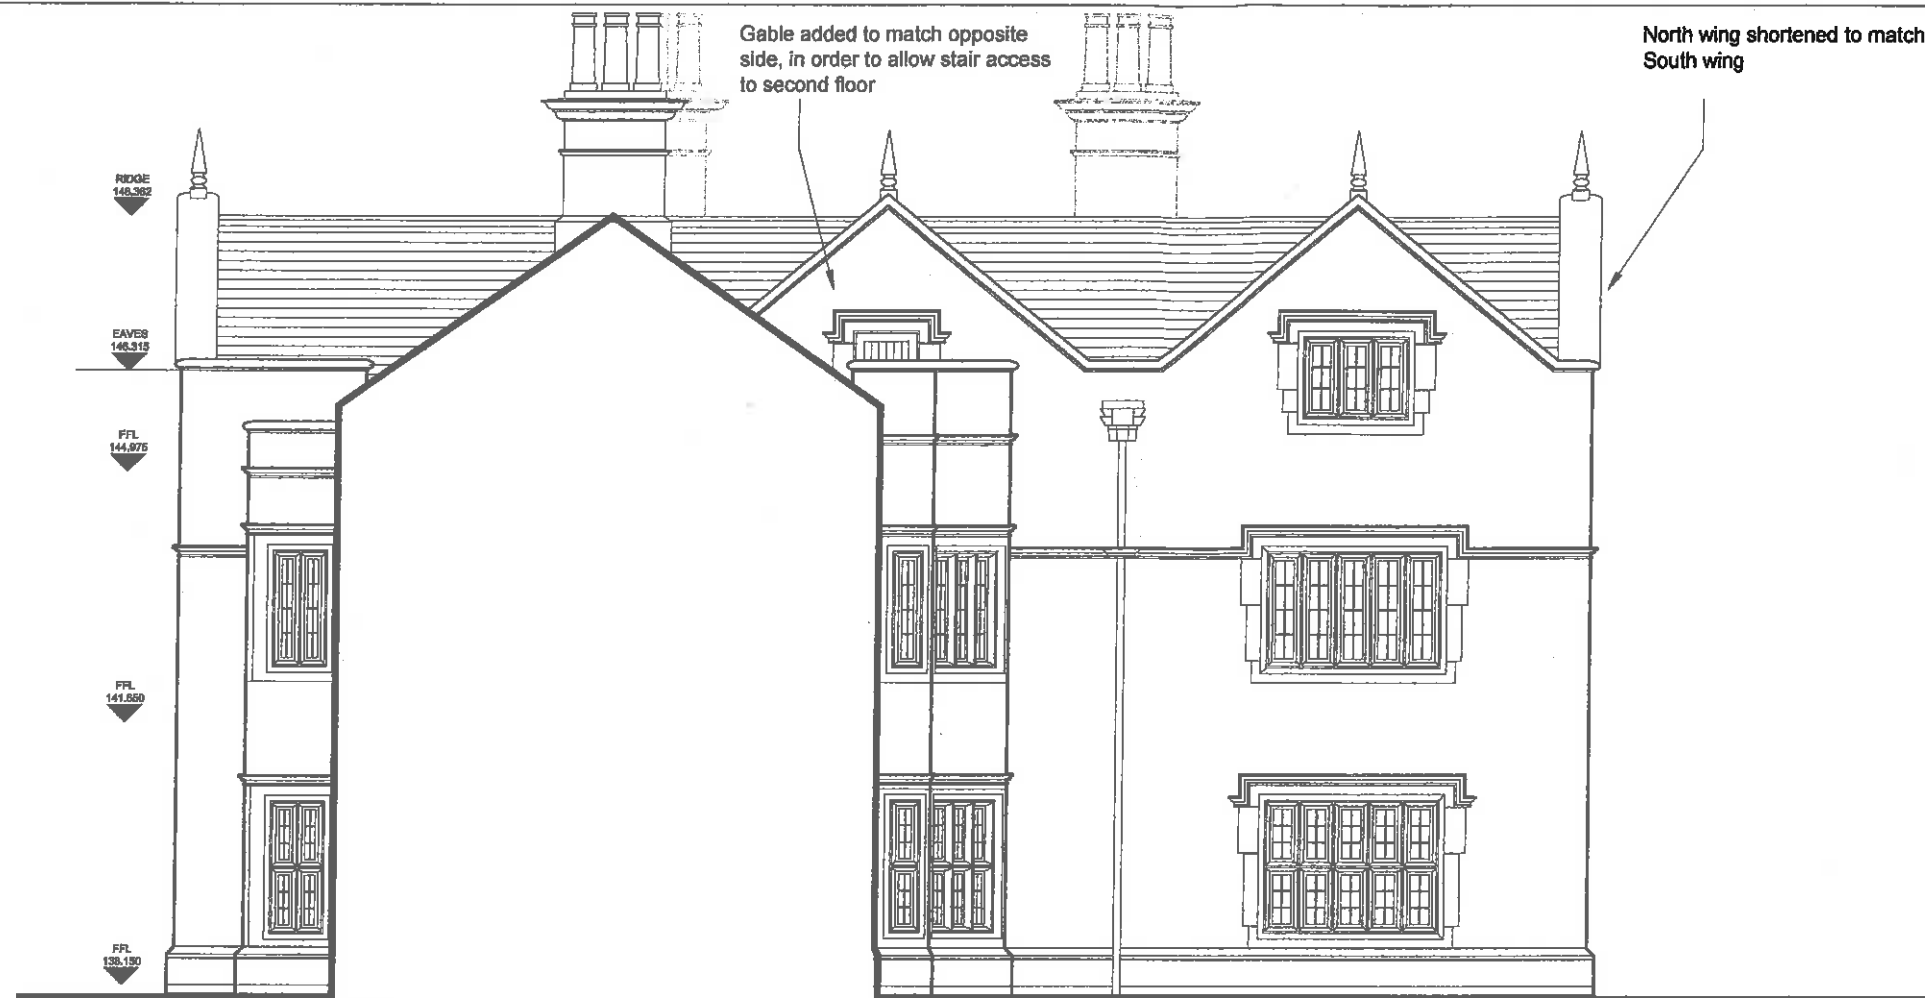

SOUTH ELEVATION - SECTION AA - Scale 1:100 @ A3


- NOTES
- All dimensions and levels are to be checked on site.
 - Any discrepancies are to be reported to the W&S Architects Ltd before any work commences.
 - This drawing shall not be scaled to ascertain any dimensions. Work to fixed dimensions only.
 - This drawing shall not be reproduced without express written permission from W&S Architects Ltd.
 - This on-site drawing and materials/locations are produced using all reasonable endeavors. W&S Architects Ltd cannot be responsible for the accuracy or scale discrepancy of base plans supplied to them.

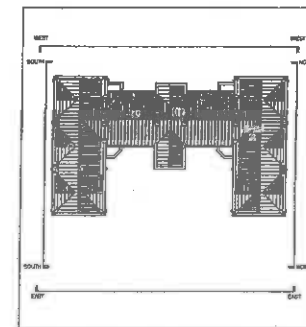

320140053P

AMENDED PLANS RECEIVED

DATE 8/1/14

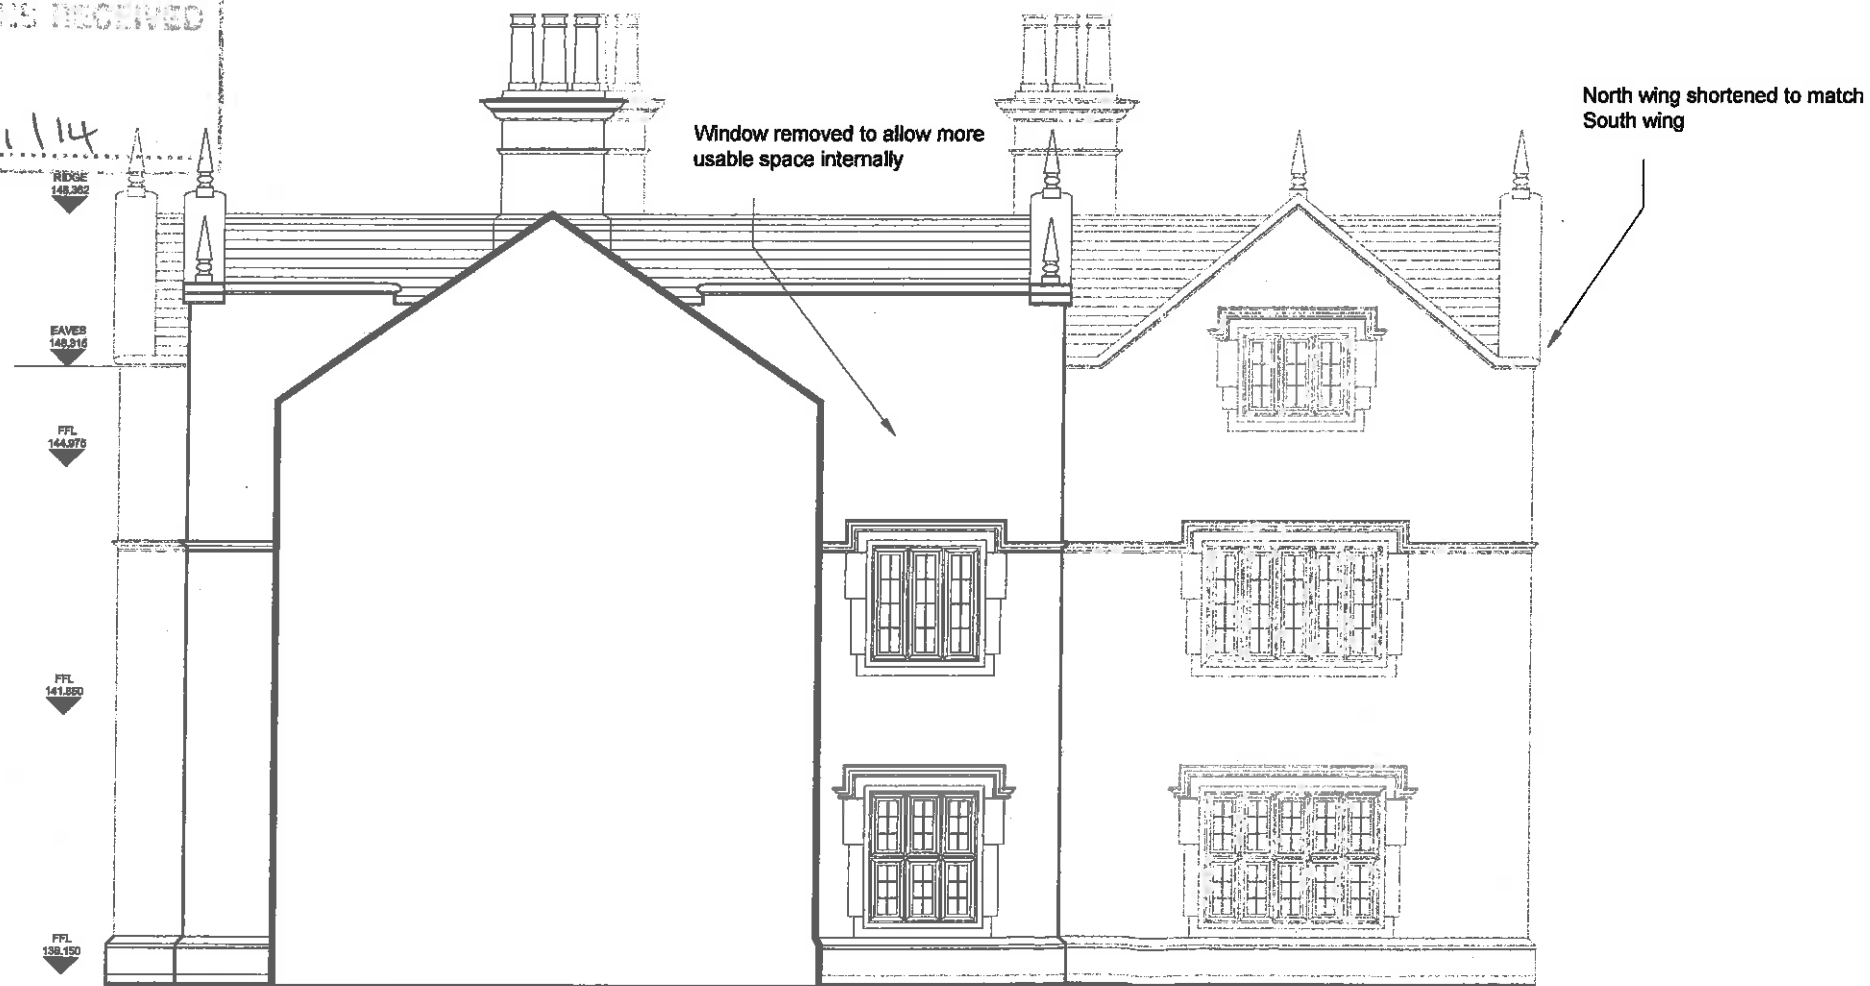

SOUTH ELEVATION - SECTION BB - Scale 1:100 @ A3

rev	date	drawn	checked
D	20/2/13	JR	FS
Ridge and eaves heights indicated			
rev	date	drawn	checked
C	28/1/13	JR	FS
Northern wing cut back in site			
rev	date	drawn	checked
B	21/2/11	JR	FS
Levels amended			
rev	date	drawn	checked
A	30/8/11	JR	FS
Dimensions and levels added			
drawing stage	PLANNING		
drawing status	APPROVAL		
client	MR & MRS ALLISON		

project
THE EAVES
WISWELL

drawing title
PROPOSED
ELEVATIONS
SOUTH 2 of 2

date 08/02/11 drawn JR
scale 1:100 @ A3 checked FS

SHAW
JAGGER
ARCHITECTS

14 - 15 Regent Parade
Harrogate
North Yorkshire
HG1 5AW
Tel: 01423 532850
info@shawandjagger.com
www.shawandjagger.com

Job No DWG No Rev
105/01 (02)011 D


320140053P

- NOTES**
- All dimensions and levels are to be checked on site.
 - Any discrepancies are to be reported to the VWS Architects Ltd before any work commences.
 - The drawing shall not be scaled to ascertain any dimensions. Work to figured dimensions only.
 - This drawing shall not be reproduced without express written permission from VWS Architects Ltd.
 - This overlay drawings and planning conditions are produced using all reasonable endeavours. VWS Architects Ltd cannot be responsible for the accuracy or scale discrepancy of base plans supplied to them.

Drive cut into topography to minimise visual impact

Rationalised landscaping to allow more natural daylight into pool hall

Terrace with pool below

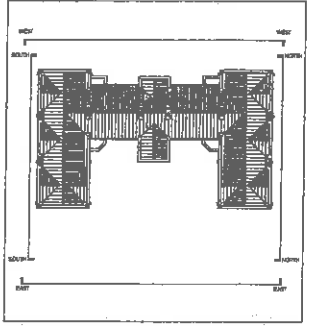

WEST ELEVATION - CONTEXTUAL - Scale 1:200 @ A3



WEST ELEVATION - Scale 1:100 @ A3

APPROVED PLANS 8/11/14

DATE 8/11/14

rev	date	drawn	checked
D	20/12/13	JR	FS
Ridge and eaves heights indicated			
rev	date	drawn	checked
C	28/11/13	JR	FS
Entrance door and window above amended, window to either side of entrance bay reduced in size.			
rev	date	drawn	checked
B	20/12/11	JR	FS
House re positioned to increase amenity space near Pardonston Road			
rev	date	drawn	checked
A	30/05/11	JR	FS
Dimensions and levels added			
drawing stage		PLANNING	
drawing status		APPROVAL	
client			

MR & MRS ALLISON

project
THE EAVES
WSWELL

drawing title
PROPOSED
ELEVATIONS
WEST

date 08/06/11 drawn JR
scale VARIES @ A3 checked FS



14 - 15 Regent Parade
Harrogate
North Yorkshire
HG1 5AW
Tel: 01423 532950
info@shawandjagger.com
www.shawandjagger.com

Job No DWG No Rev
105/01 (02)012 D

Window amended to show arched head

Reduced window size

Door amended to show arched head

10212

8165

7190

ROOF
148.382

EAVES
149.375

FFL
144.975



FFL
141.850

FFL
138.150

3 2 0 1 4 0 0 5 3

NOTES


- All dimensions and levels are to be checked on site
- Any discrepancies are to be reported to the V&S Architects Ltd before practical commences
- The drawing shall not be scaled to establish any dimensions. Work to dimensions only.
- The drawing shall not be reproduced without express written permission from V&S Architects Ltd.
- Title, copyright drawings and ownership boundaries are produced using all reasonable endeavours. V&S Architects Ltd cannot be responsible for the accuracy or scale discrepancy of base plans supplied to them.

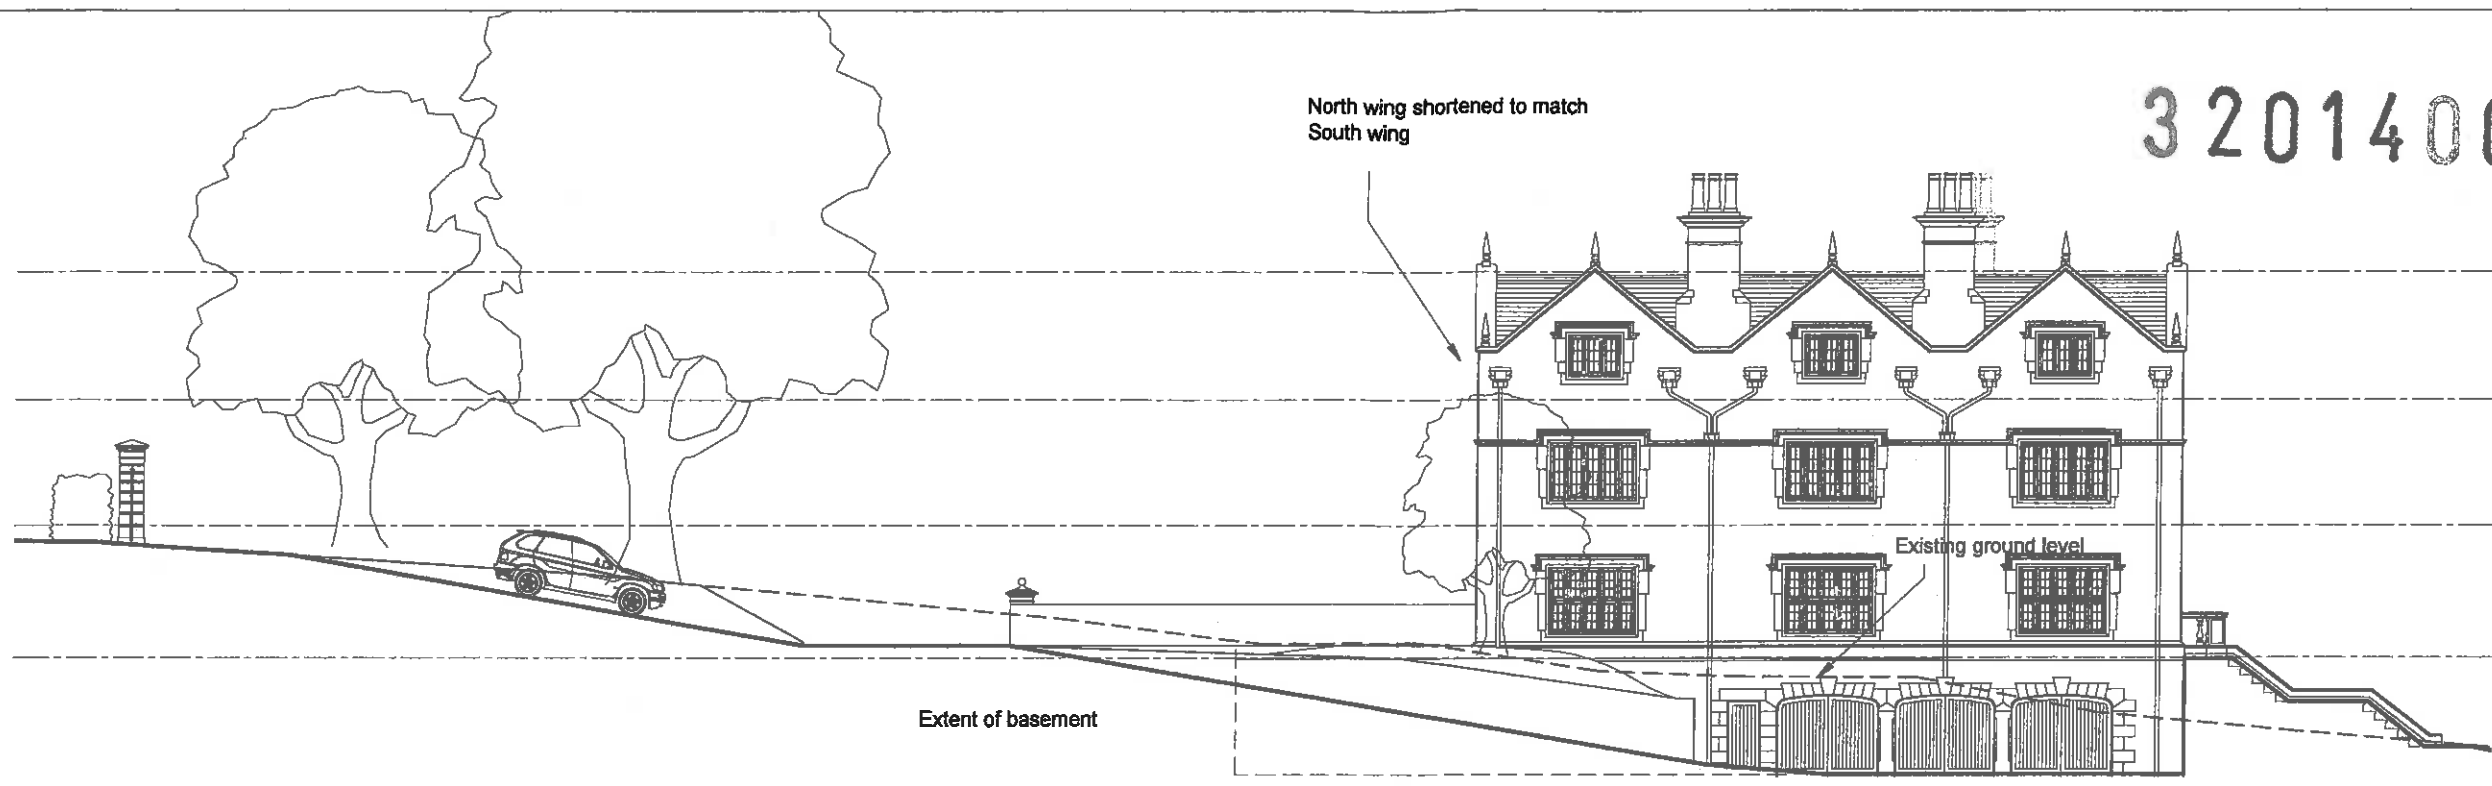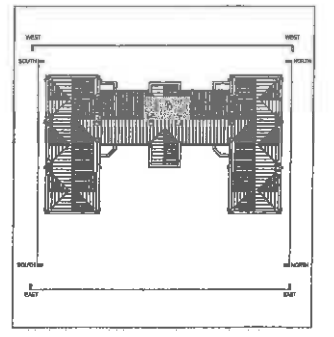

NORTH ELEVATION - CONTEXTUAL - Scale 1:200 @ A3

AMENDED PLANNING REQUIRED
DATE 8/1/14

North wing shortened to match South wing

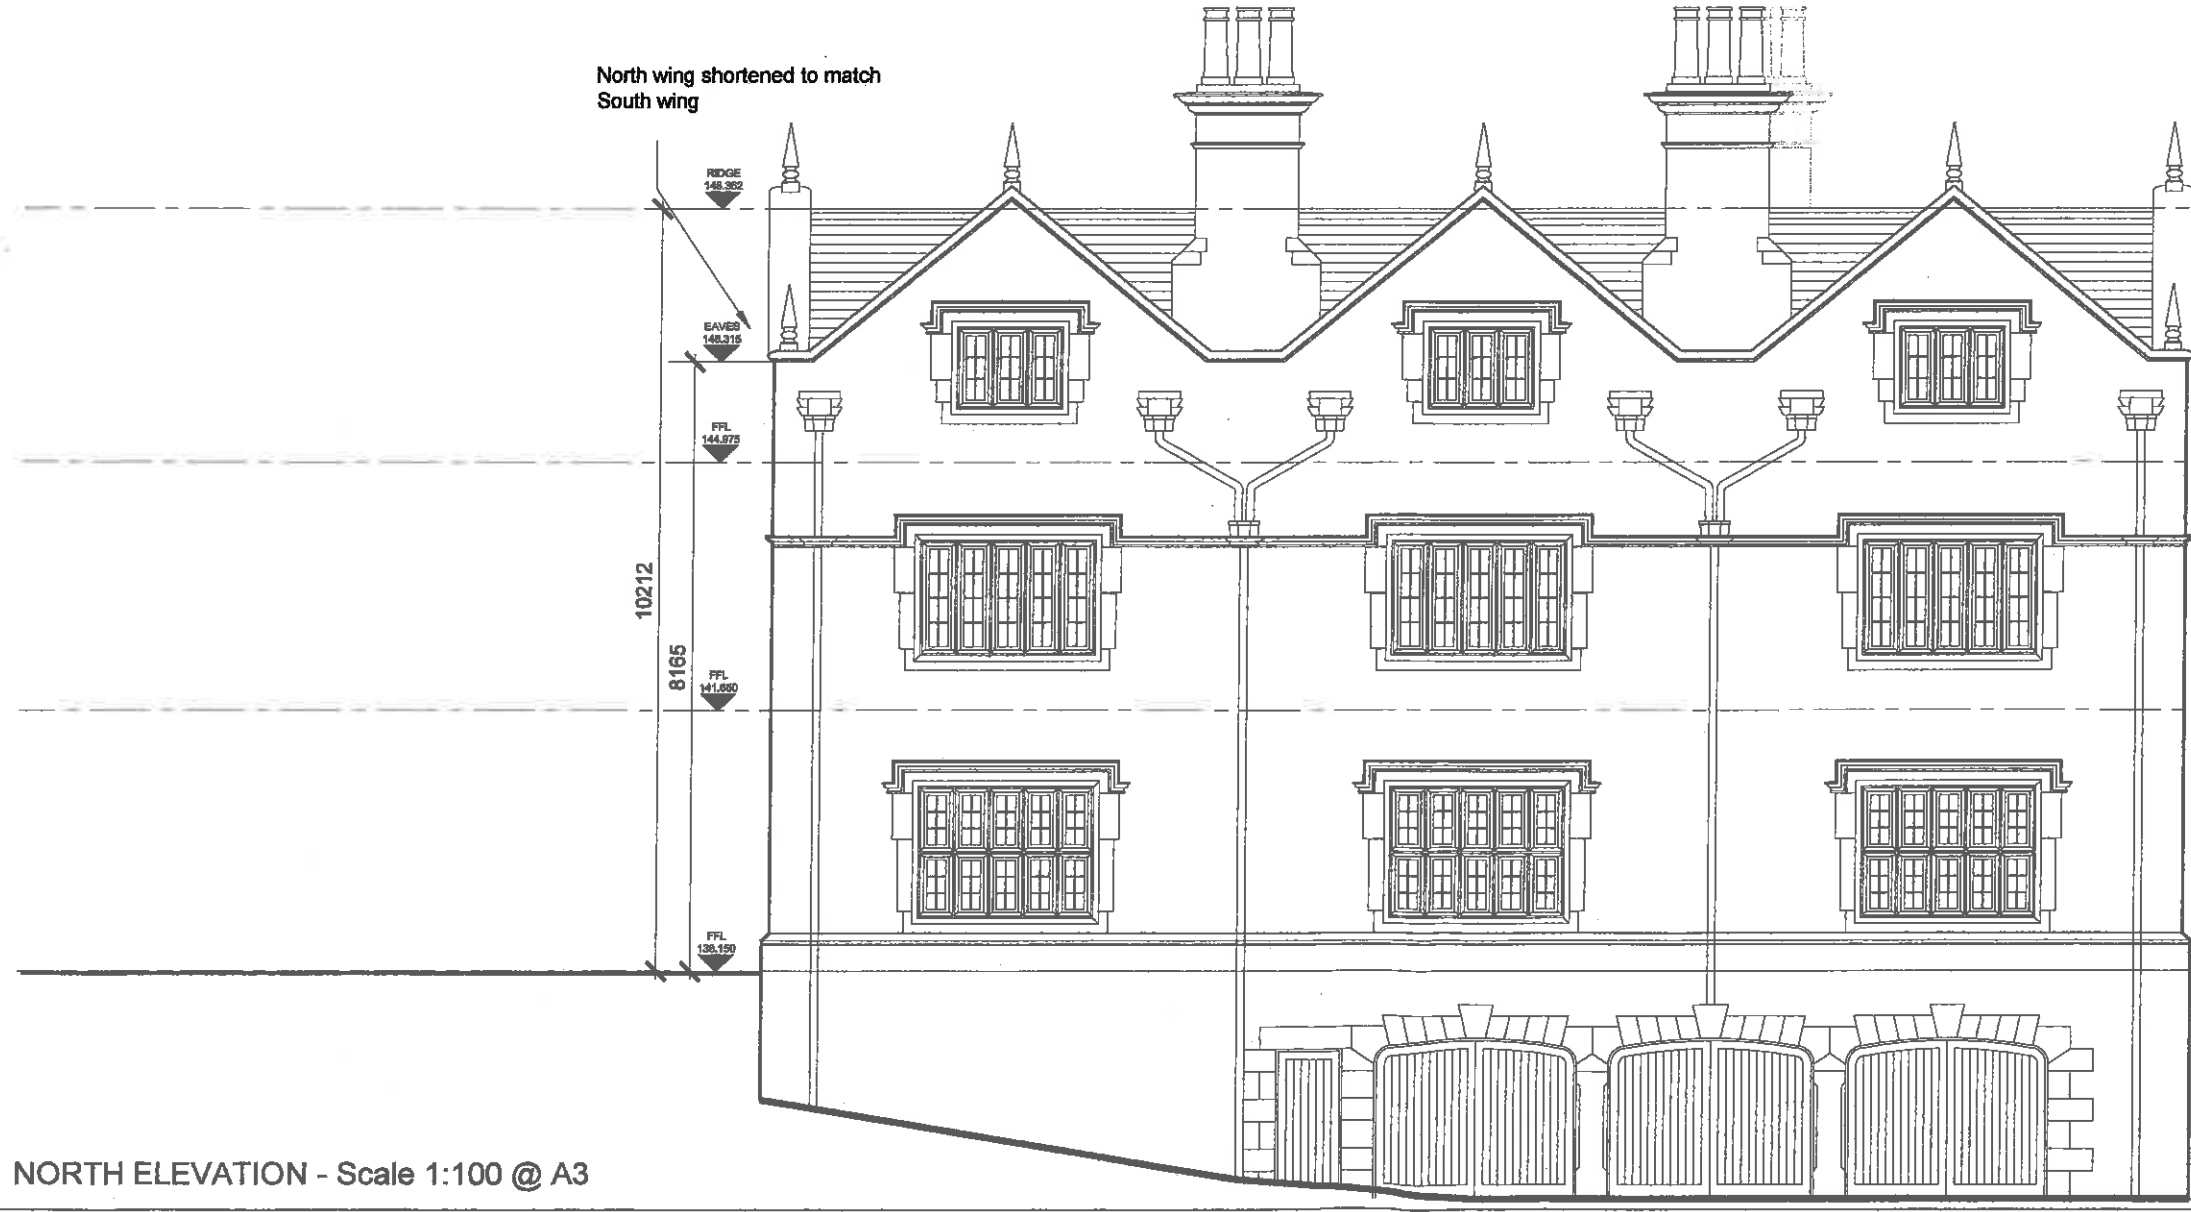

NORTH ELEVATION - Scale 1:100 @ A3


rev	date	drawn	checked
D	20/12/13	JR	FS
Ridge and eaves heights indicated			
rev	date	drawn	checked
C	28/11/13	JR	FS
Northern wing cut back to site			
rev	date	drawn	checked
B	20/12/11	JR	FS
House re positioned to increase amenity space near Penfoldton Road			
rev	date	drawn	checked
A	30/08/11	JR	FS
Dimensions and levels added			
drawing stage: PLANNING			
drawing status: APPROVAL			
client: MR & MRS ALLISON			
project: THE EAVES MSWELL			
drawing title: PROPOSED ELEVATIONS NORTH 1 of 2			
date	06/08/11	drawn	JR
scale	VARIES @ A3	checked	FS

SHAW JAGGER ARCHITECTS
14 - 15 Regent Parade
Harrogate
North Yorkshire
HG1 5AW
Tel: 01423 532950
info@shawandjagger.com
www.shawandjagger.com

Job No DWG No Rev
105/01 (02)013 D

320140053P

- NOTES
- All dimensions and levels are to be checked on site.
 - Any discrepancies are to be reported to the VLS Architects Ltd before any work commences.
 - This drawing shall not be scaled to ascertain any dimensions. Work to figured dimensions only.
 - This drawing shall not be reproduced without express written permission from VLS Architects Ltd.
 - The drawing designer and ownership boundaries are produced using of reasonable endeavours. VLS Architects Ltd cannot be responsible for the accuracy or scale discrepancy of base plans supplied to them.

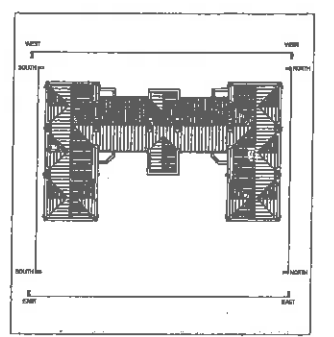

NORTH ELEVATION - SECTION AA - Scale 1:100 @ A3



NORTH ELEVATION - SECTION BB - Scale 1:100 @ A3

APPROVED PLANS RECEIVED
DATE 8/1/14

rev	date	drawn	checked
D	20/12/13	JR	FS
Ridge and eaves heights indicated			
rev	date	drawn	checked
C	28/1/13	JR	FS
Additional gable added			
rev	date	drawn	checked
B	21/12/11	JR	FS
Levels amended			
rev	date	drawn	checked
A	30/09/11	JR	FS
Dimensions and levels added			
drawing stage		PLANNING	
drawing status		APPROVAL	
client MR & MRS ALLISON			
project THE EAVES WISWELL			
drawing title PROPOSED ELEVATIONS NORTH 2 of 2			
date	08/06/11	drawn	JR
scale	1:100 @ A3	checked	FS

SHAW
JAGGER
ARCHITECTS

14 - 15 Regent Parade
Harrogate
North Yorkshire
HG1 5AW
Tel: 01423 532650
info@shawandjagger.com
www.shawandjagger.com

Job No DWG No Rev
105/01 (02)014 D