


Scale 1:100
0 1 2 3 4 5 Meters


GENERAL NOTES
 THESE PLANS HAVE BEEN PREPARED FOR SUBMISSION TO THE LOCAL AUTHORITY FOR TOWN & COUNTRY PLANNING AND / OR BUILDING REGULATION PURPOSES ONLY AND DO NOT CONSTITUTE FULL WORKING DRAWINGS. INFORMATION NOTED ON THE PLANS OR ACCOMPANYING DOCUMENTS / DETAILS IS NOT EXHAUSTIVE, AND CONTRACTOR TO CHECK WITH CLIENT AS TO ANY ADDITIONAL WORK NOT SPECIFICALLY NOTED OR IMPLIED.

320140055 P

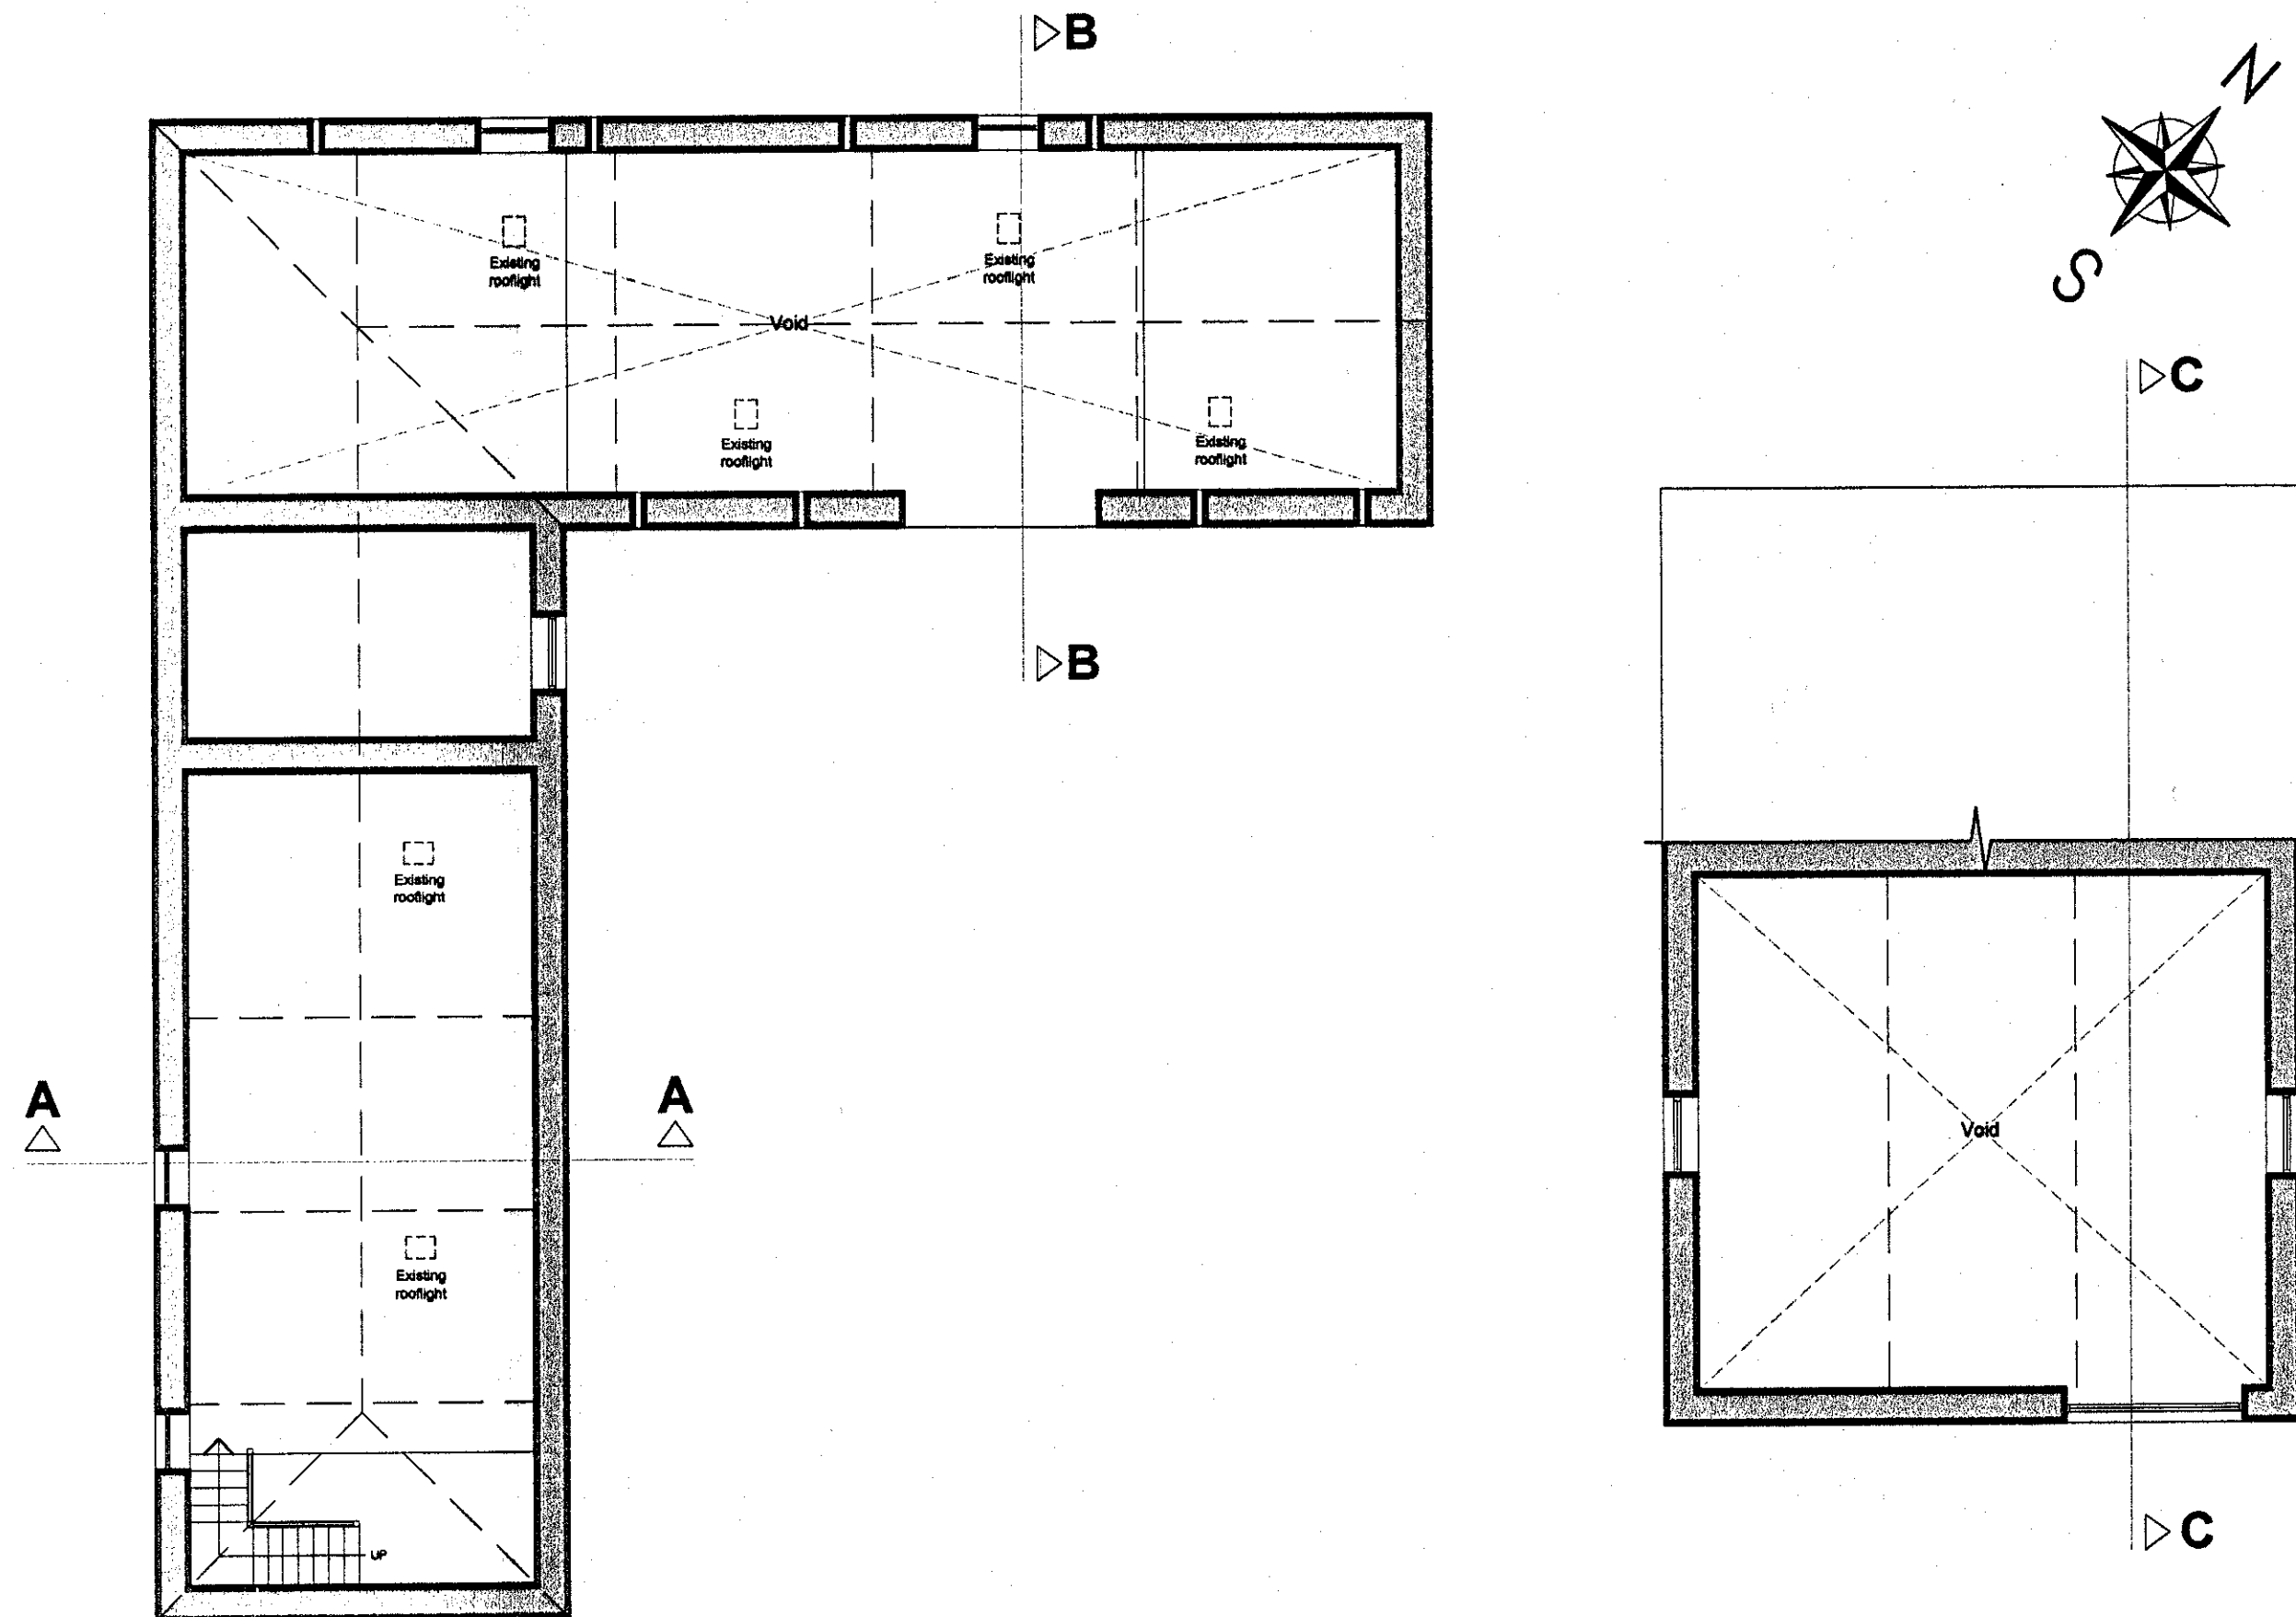


FIRST FLOOR


GROUND FLOOR

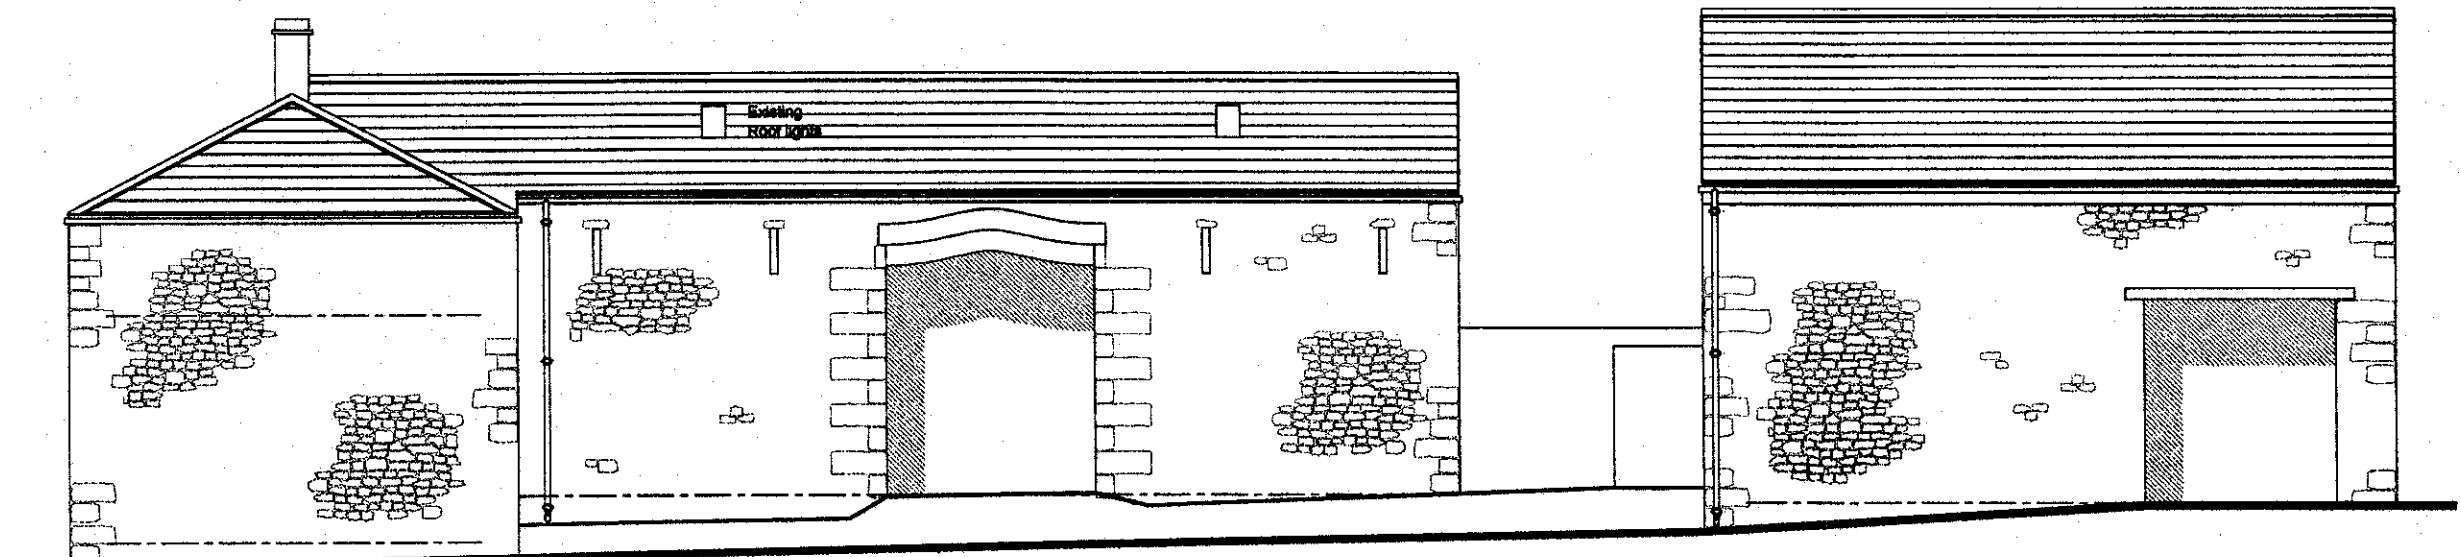


SOUTH EAST

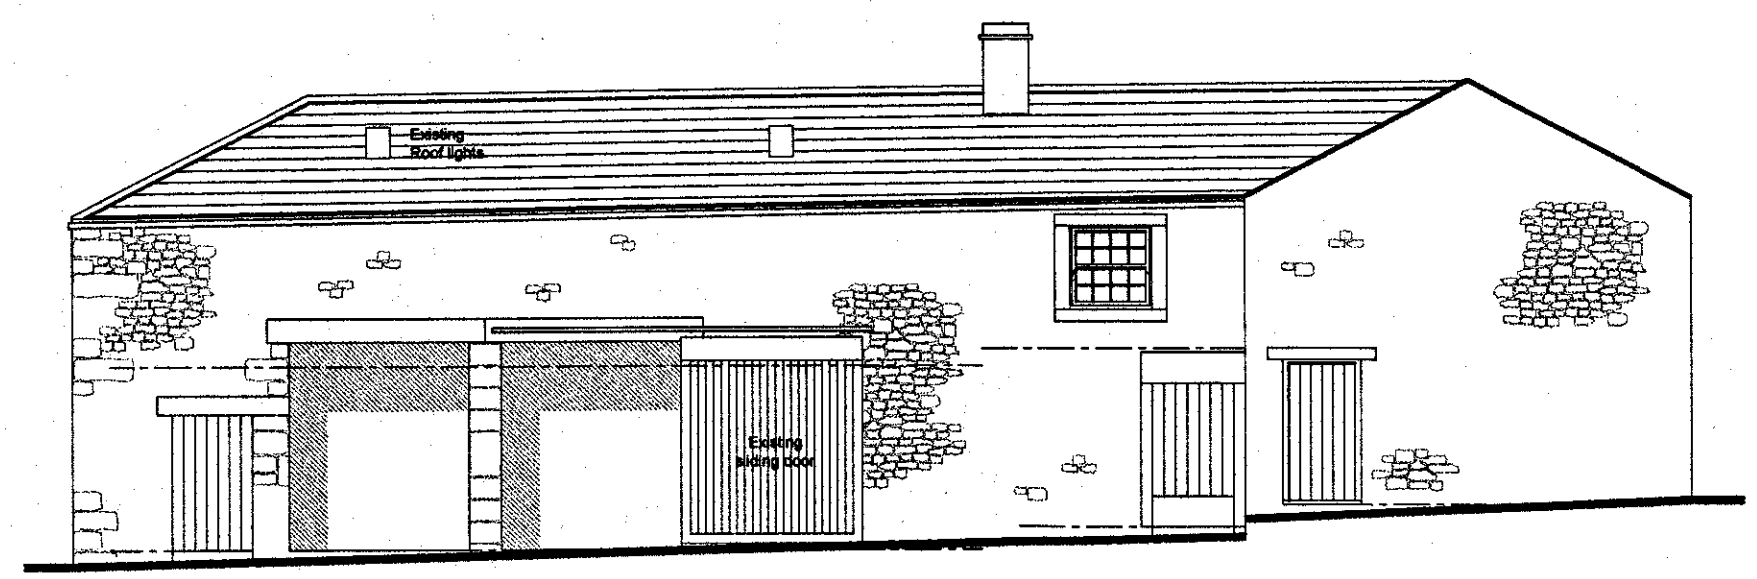


NORTH EAST

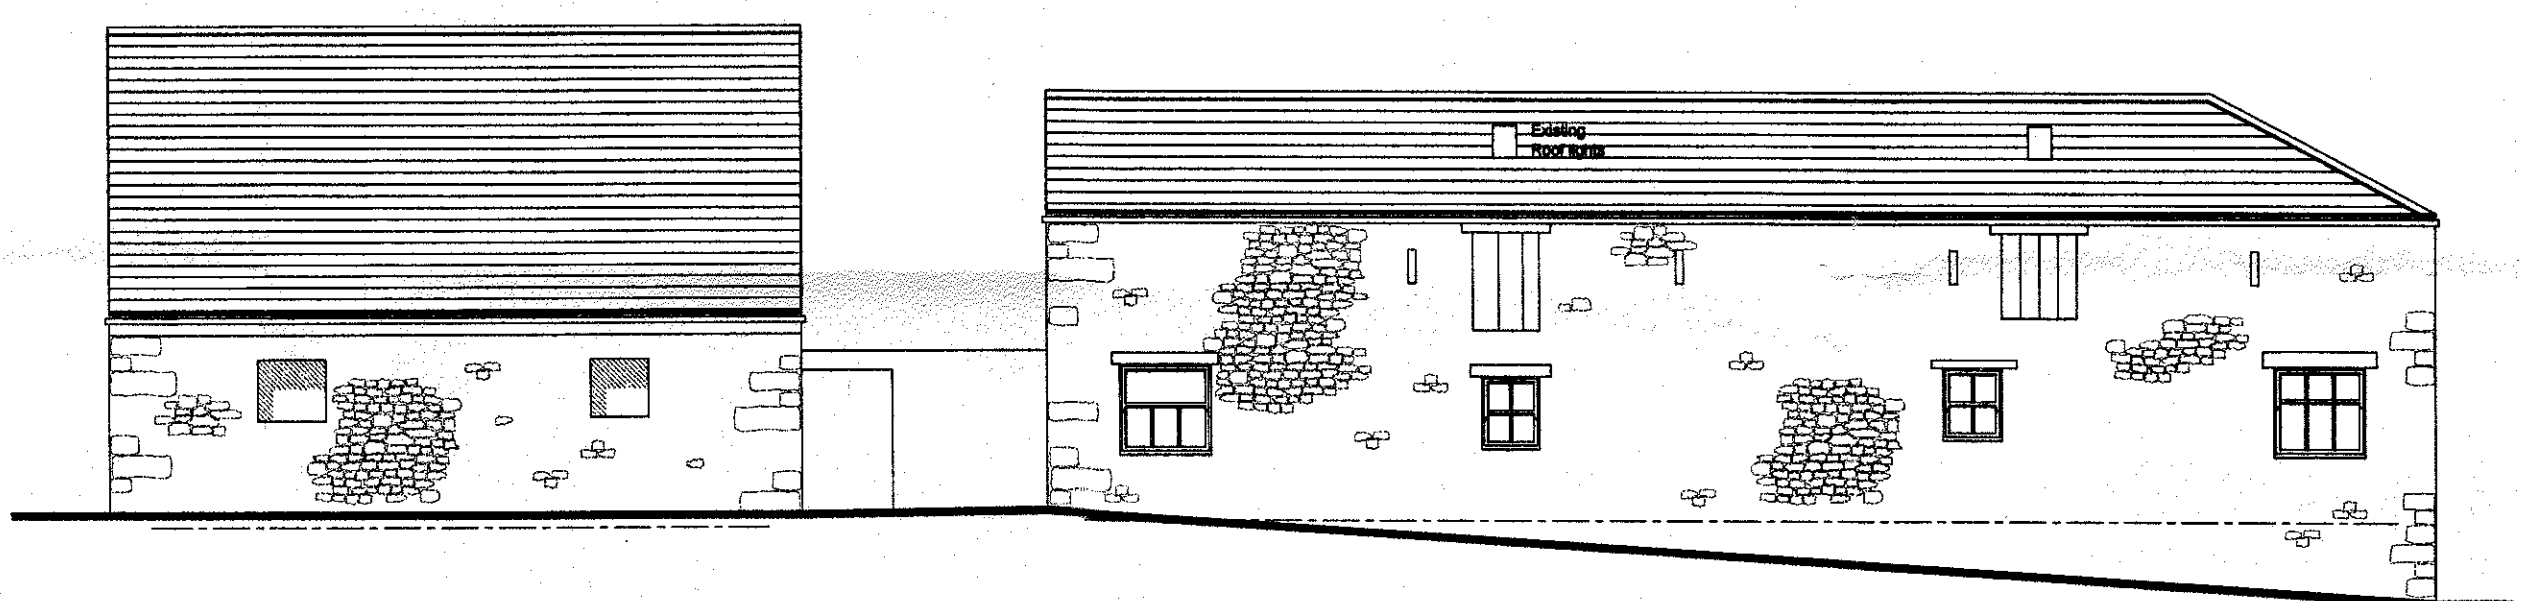


NORTH WEST

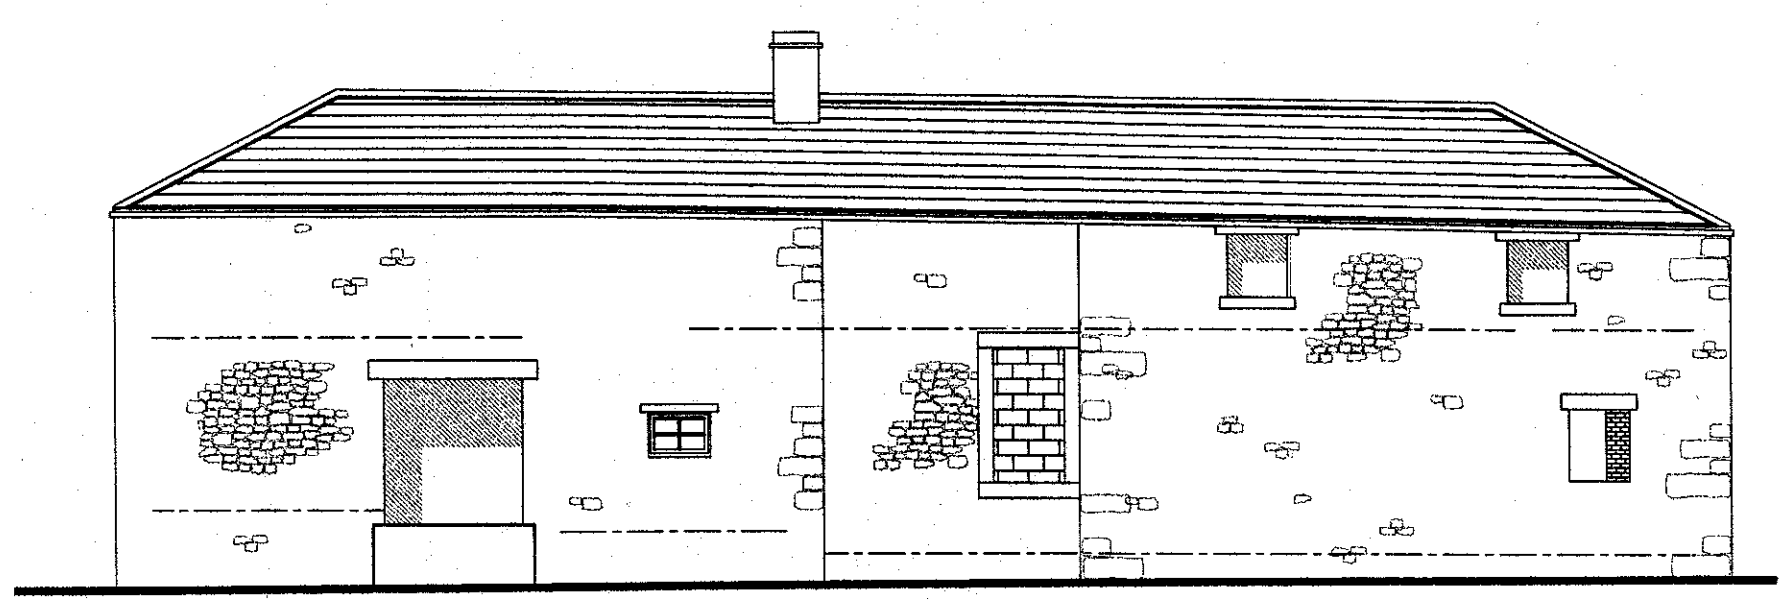


SOUTH WEST

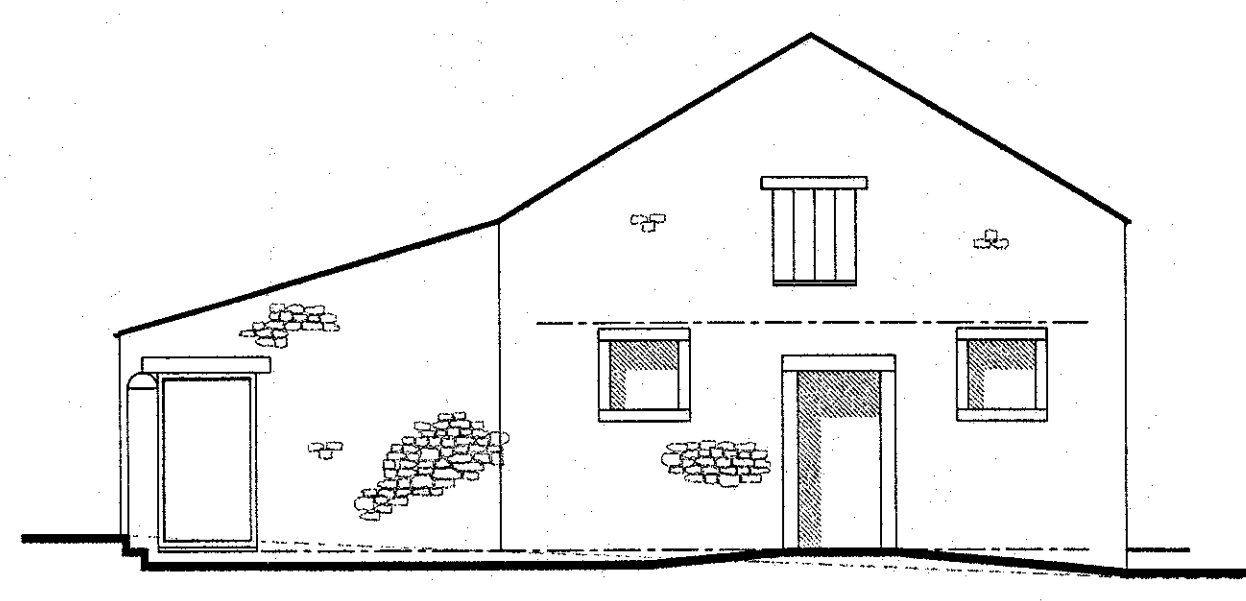


SOUTH WEST

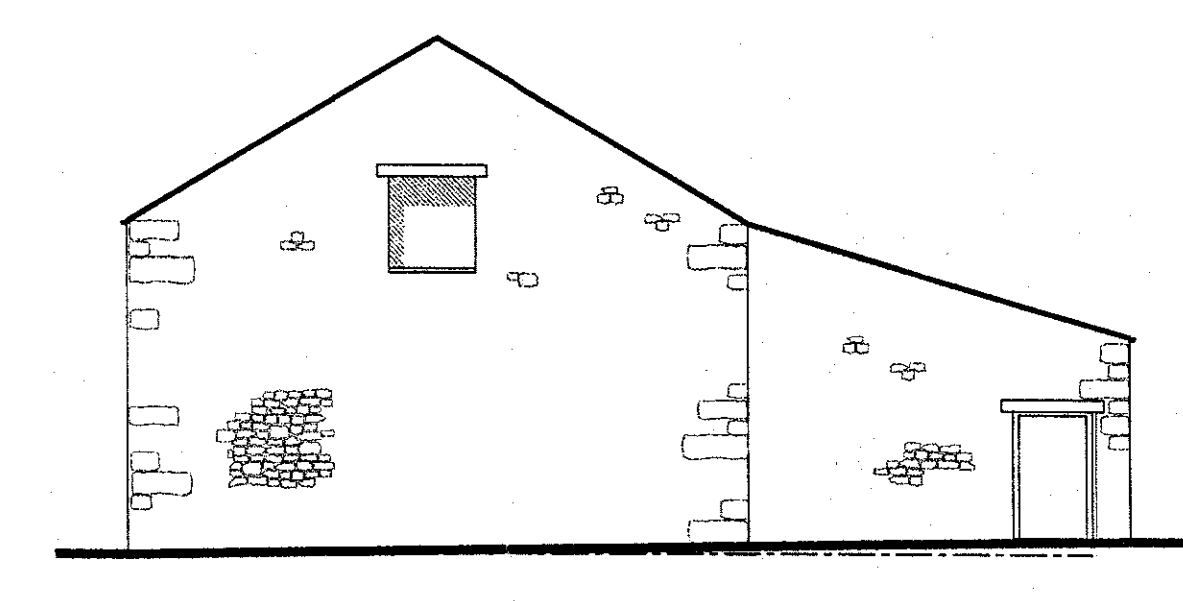


NORTH EAST

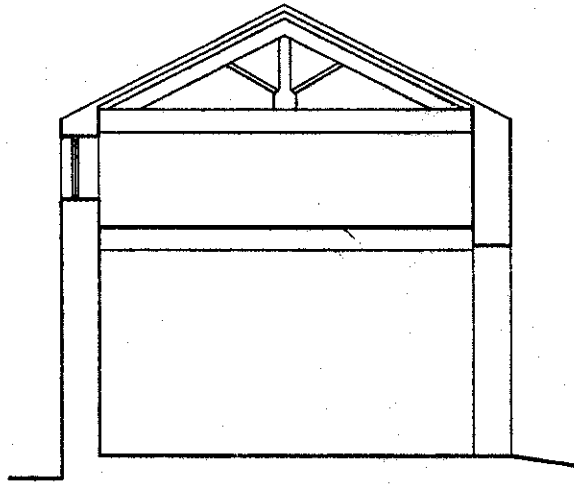

Section A-A

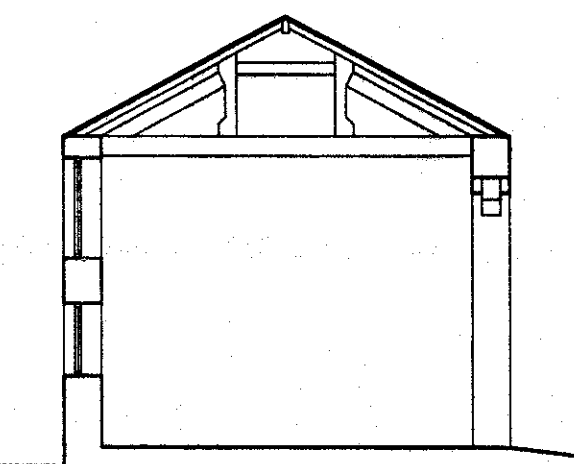

Section B-B

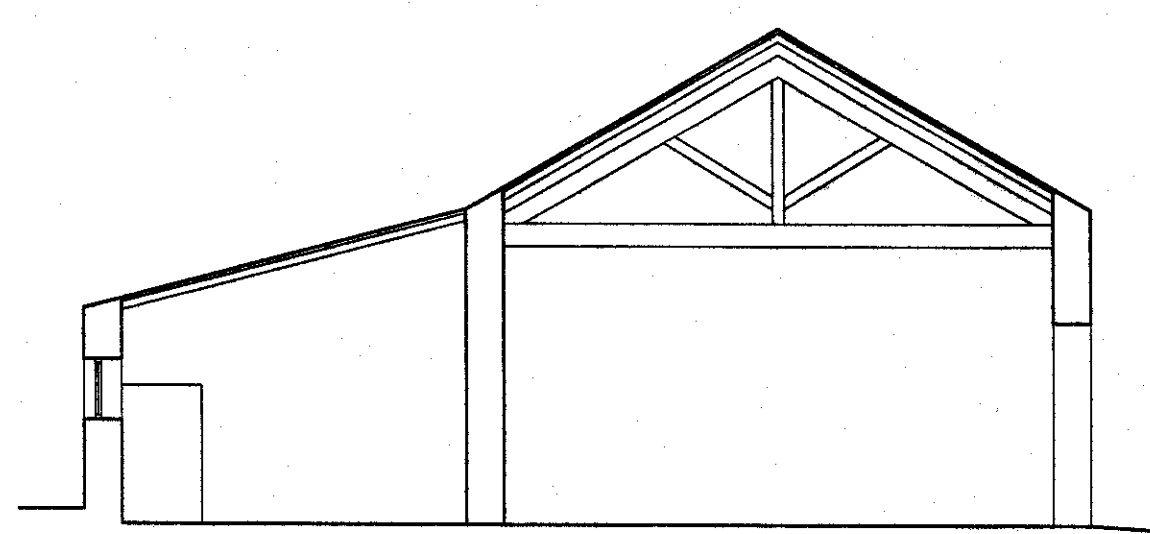

SECTION C-C

Rural Solutions
 The Nationwide Planning and Development Specialists

client: **Mr. J Weld-Blundell**

project: **Leagram Hall Barns, Chipping**

drawing: **Existing Floor Plans, Elevations & Sections**

date: **November 2013**

scale: **1:100 @ A1**

drawn: **A.G.F.**

Heritage House
 The Home Park, Broughton Hall
 Salopon, North Yorkshire
 YO23 3AE

tel: 01768 797801
 email: info@ruralsolutions.co.uk
 web: www.ruralsolutions.co.uk