



Front Elevation

Side Elevation

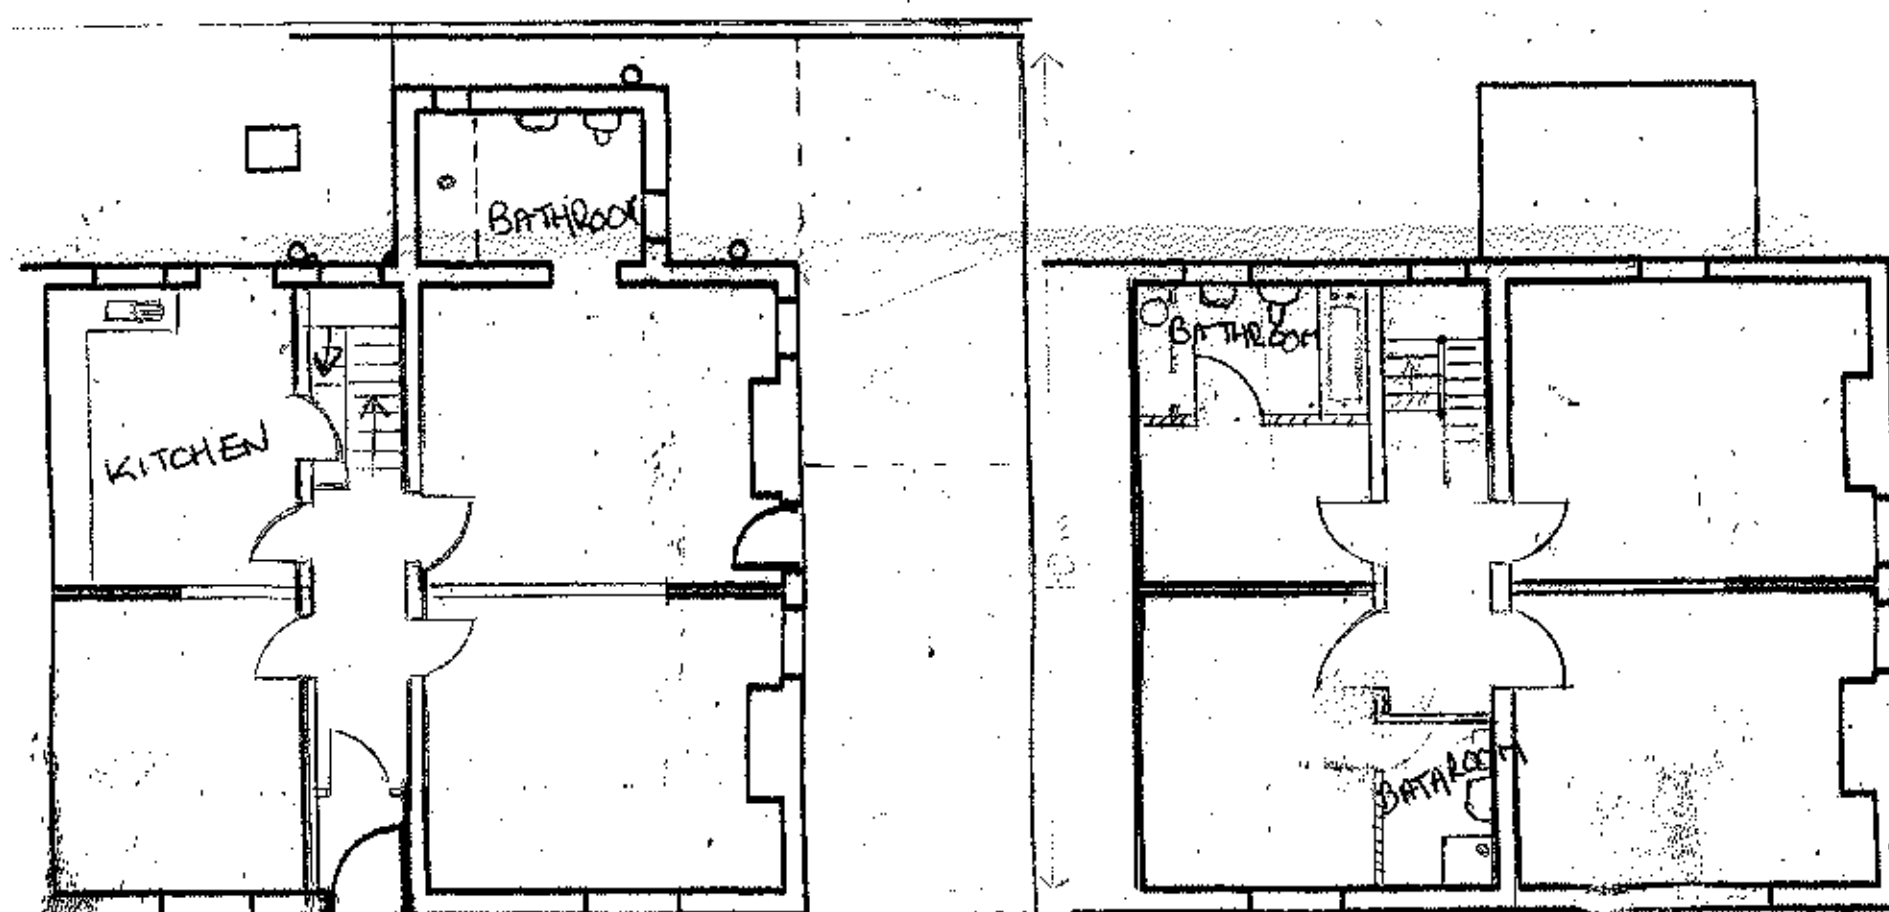


Ground Floor Plan

First Floor Plan

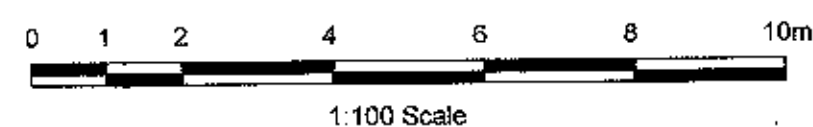


NK 1

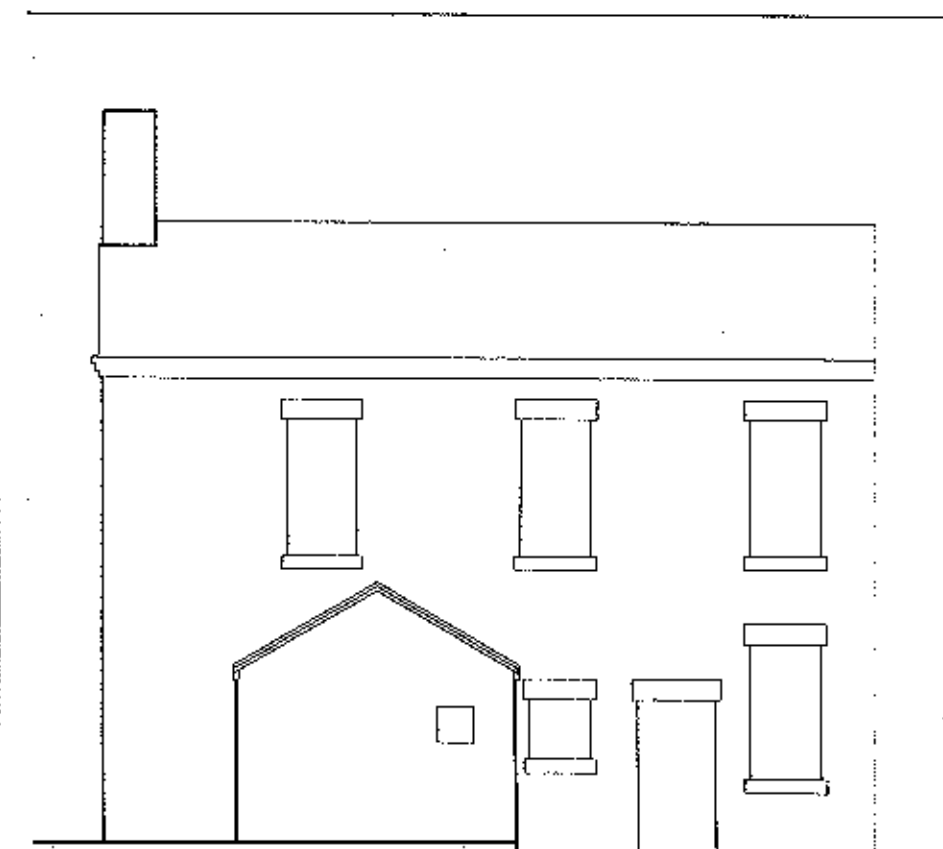


Rear Elevation

Reproduced from Superplan Data® by the permission of Ordnance Survey® on behalf of the Controller of Her Majesty's Stationery Office. © Crown Copyright 2002. All rights reserved. Licence number AL100034996.

N

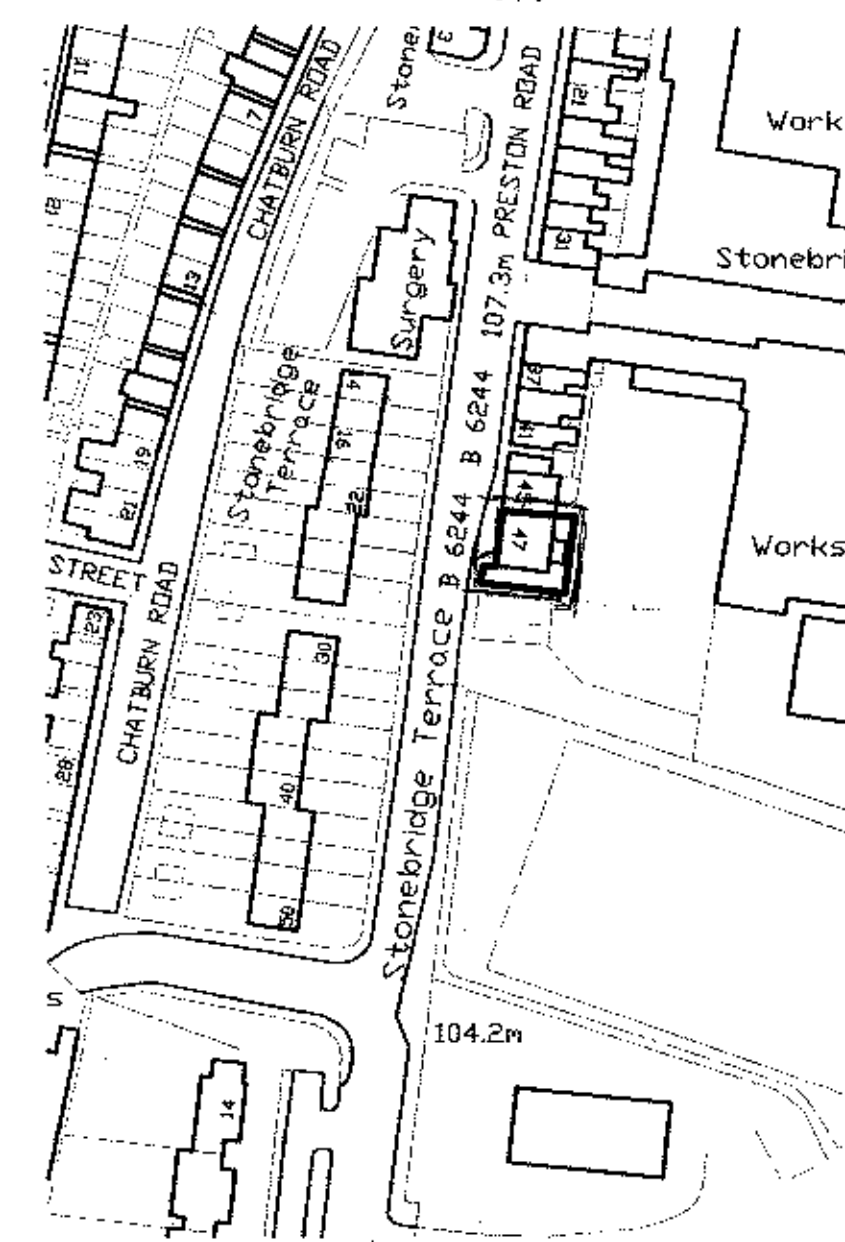

Site Location Plan  
Scale 1:1250

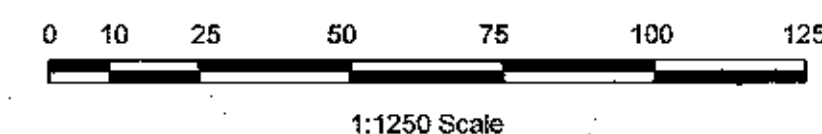

32014023P

Mr N Keightley	
Alterations and Conversion to 2 Dwellings 47 Preston Road, Longridge	Scale 1:100
Plans and Elevations as Existing	DATE FEB 2014
9 BELMONT COURT LONGRIDGE PR3 3TG	01772 783241 077717 38233