


NOTES

This drawing is the property of Marshal Peters Associates Limited. Copyright is reserved by them and the drawing is issued on the condition that it is not copied in whole or in part without the express written consent of Marshal Peters Associates Limited.

Dimensions should not be scaled. All dimensions to be checked on site by the contractor prior to commencement of the works.

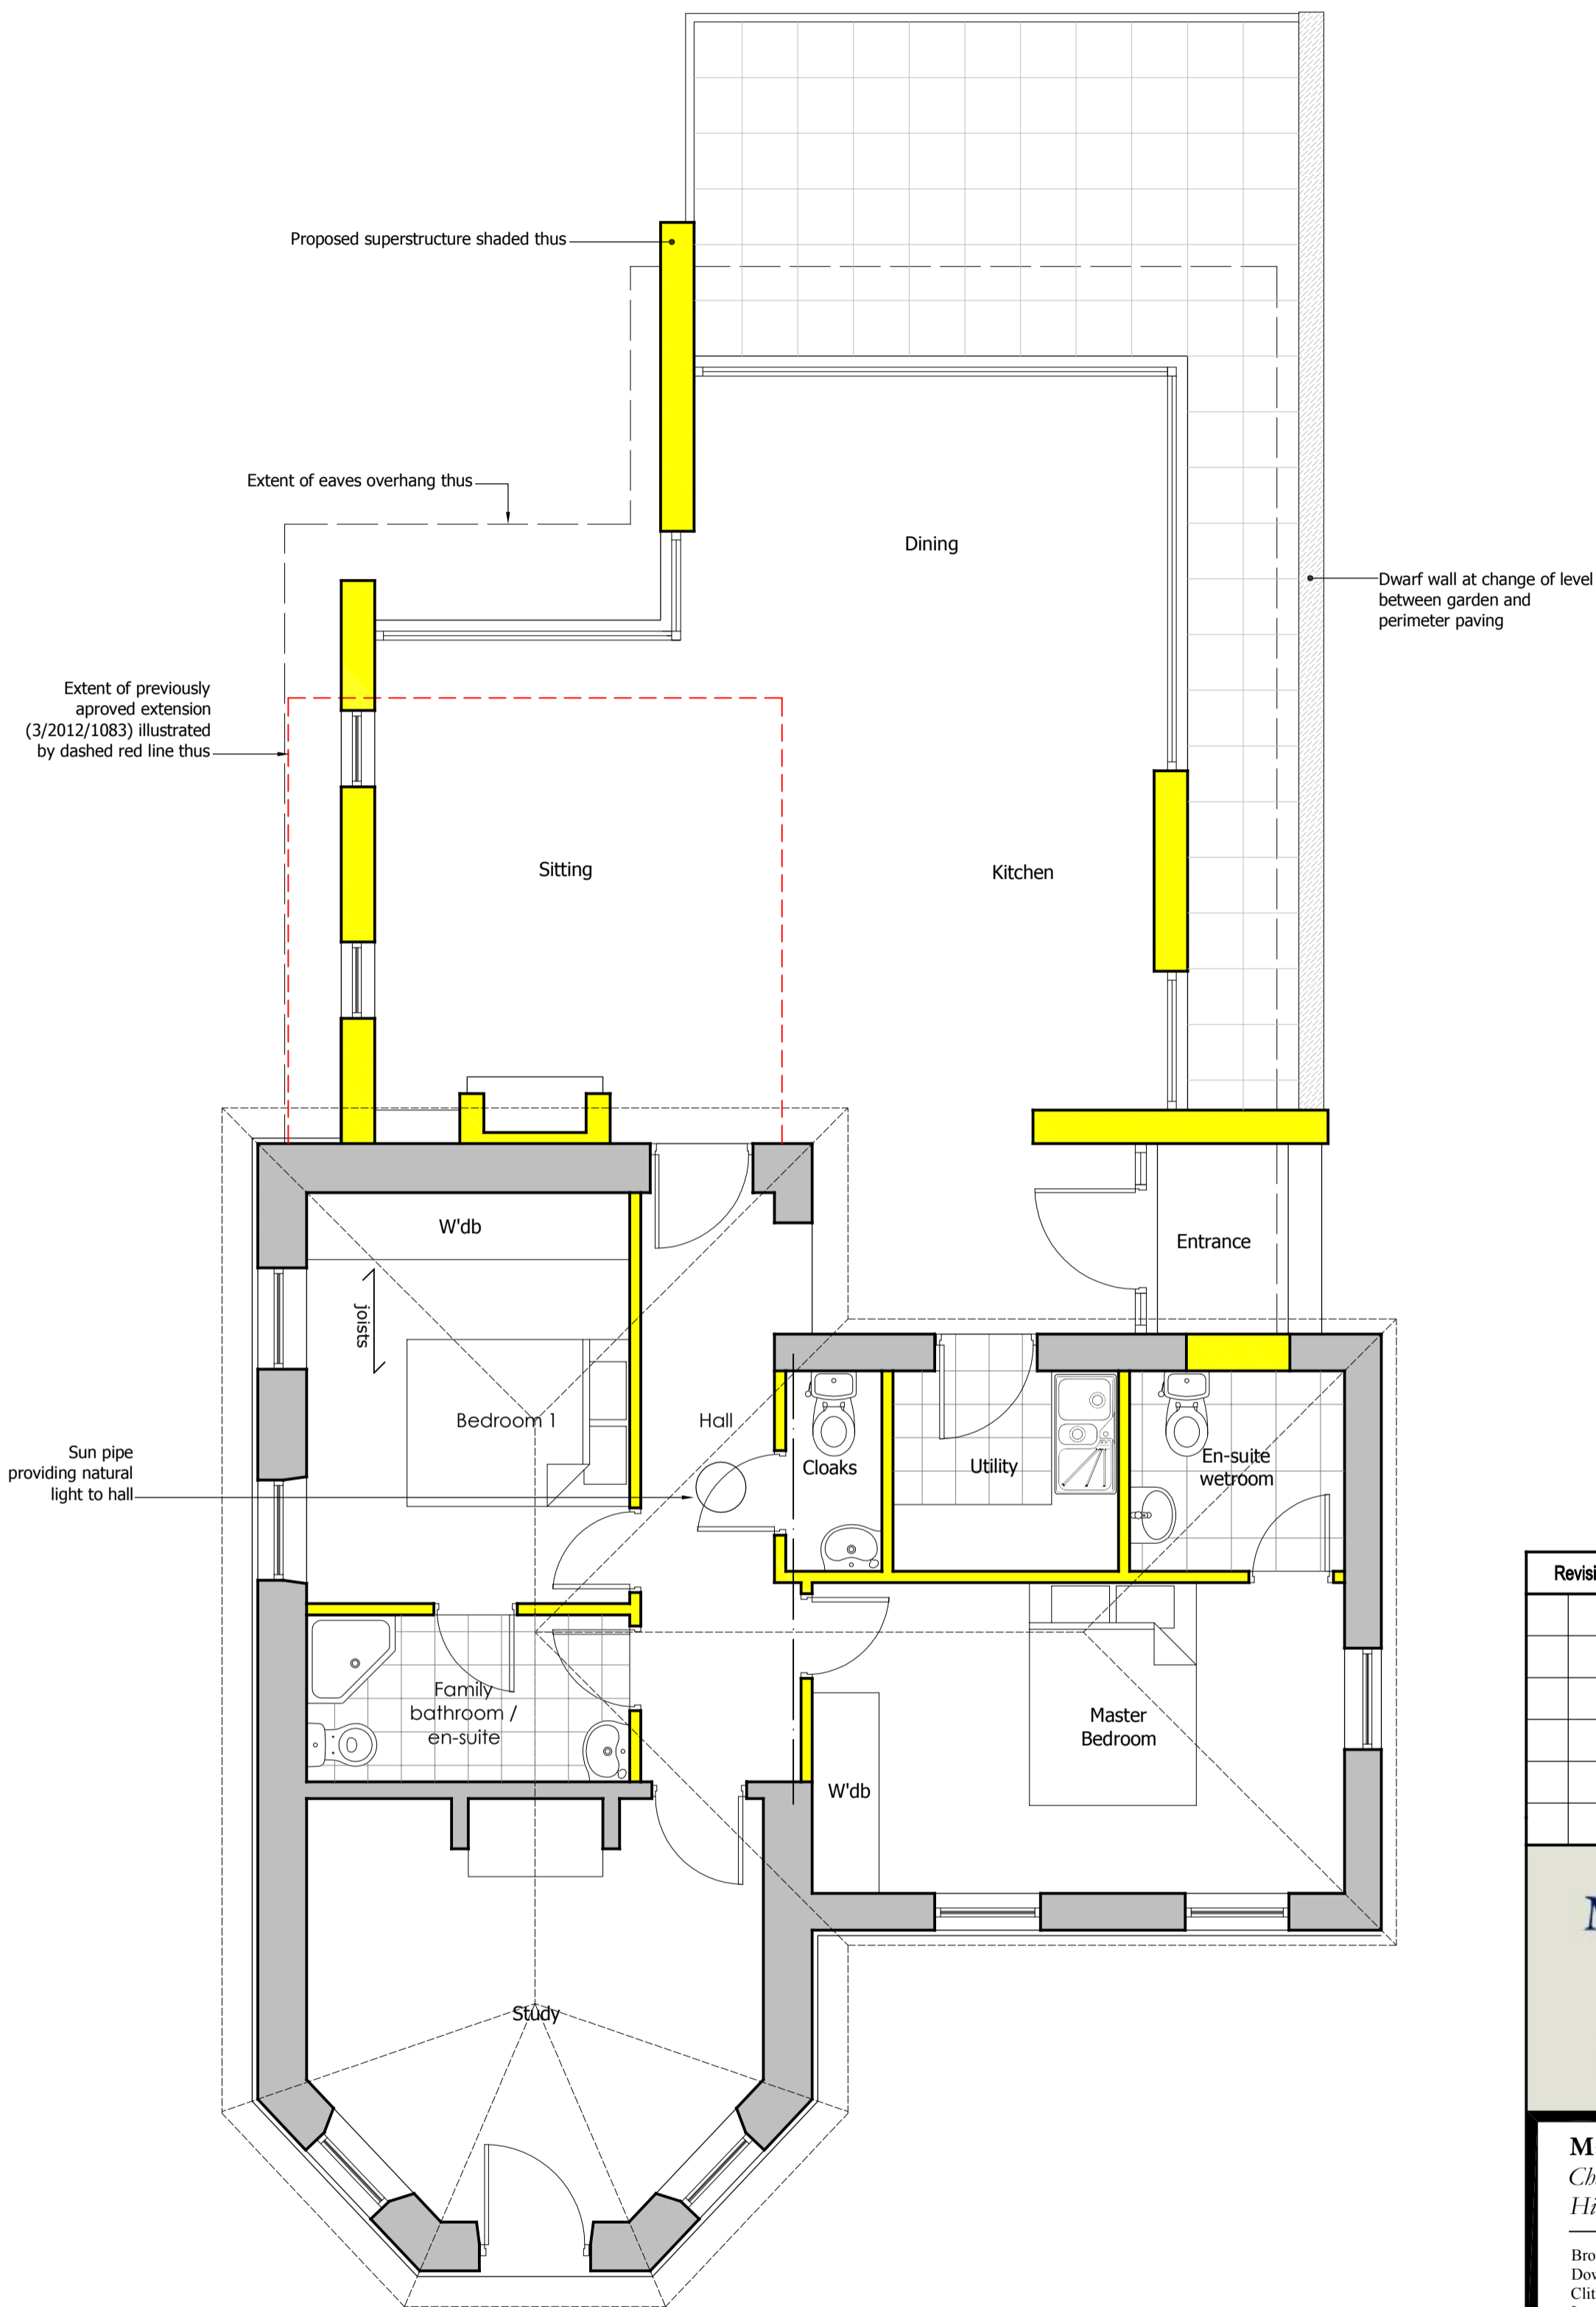

GROUND FLOOR PLAN

Revision	Date

MARSHAL PETERS ASSOCIATES

CHARTERED SURVEYORS & HISTORIC BUILDING CONSULTANTS

Marshal Peters Associates
Chartered Surveyors &
Historic Building Consultants



Brookside Barn Telephone 01200 440650
Downham Facsimile 01200 301998
Clitheroe Email info@marshalpeters.co.uk
Lancashire Web www.marshalpeters.co.uk
BB7 4BP

PROPOSED EXTENSION
to
LEAGRAM LODGE
CHIPPING
for
J. J. WELD-BLUNDELL Esq.

Title **PROPOSED PLAN**

Drawing no. **2390: 19** Revision

Scale 1:50 @ A2 Drawn mfp Date 20.III.14