




Garage Front Elevation.(East)

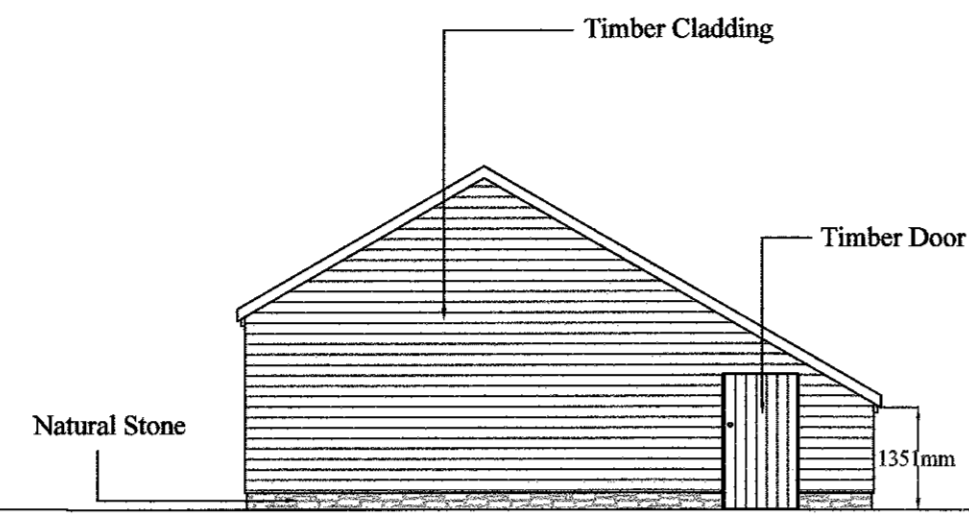


Garage Side Elevation.(North)

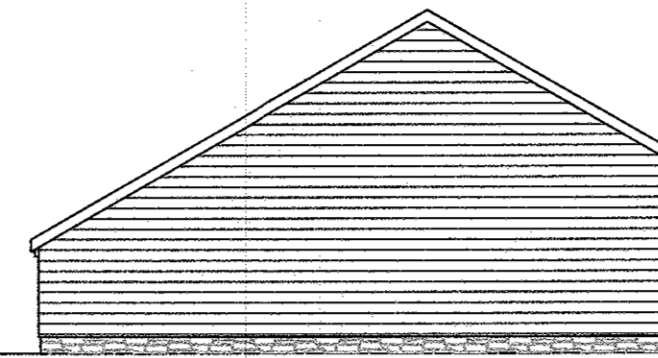


Garage Side Elevation.(South)

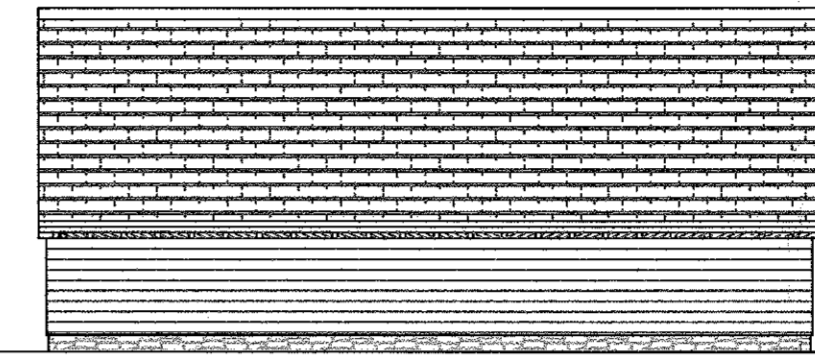


Garage Rear Elevation.(West)

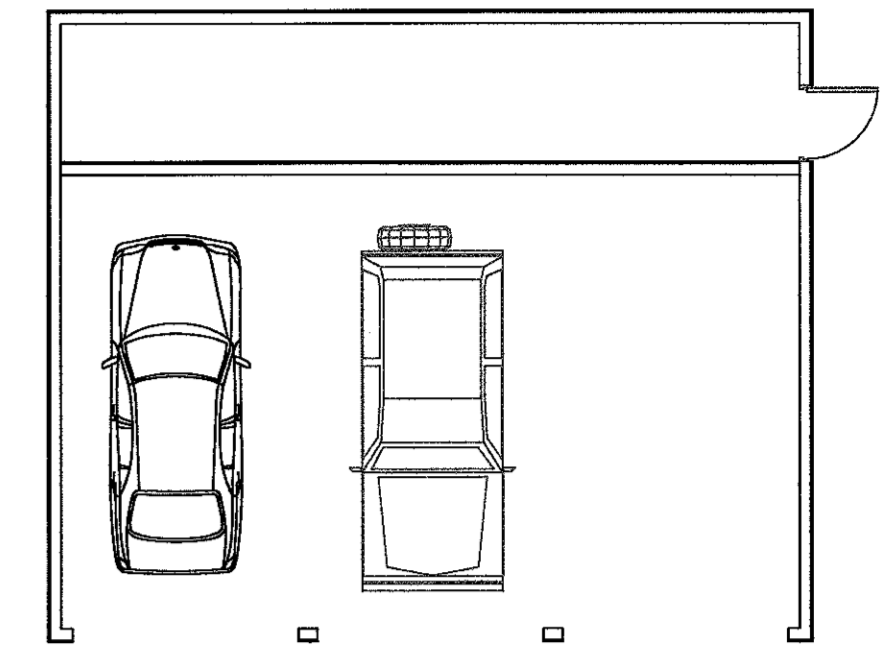

Floor Plan.

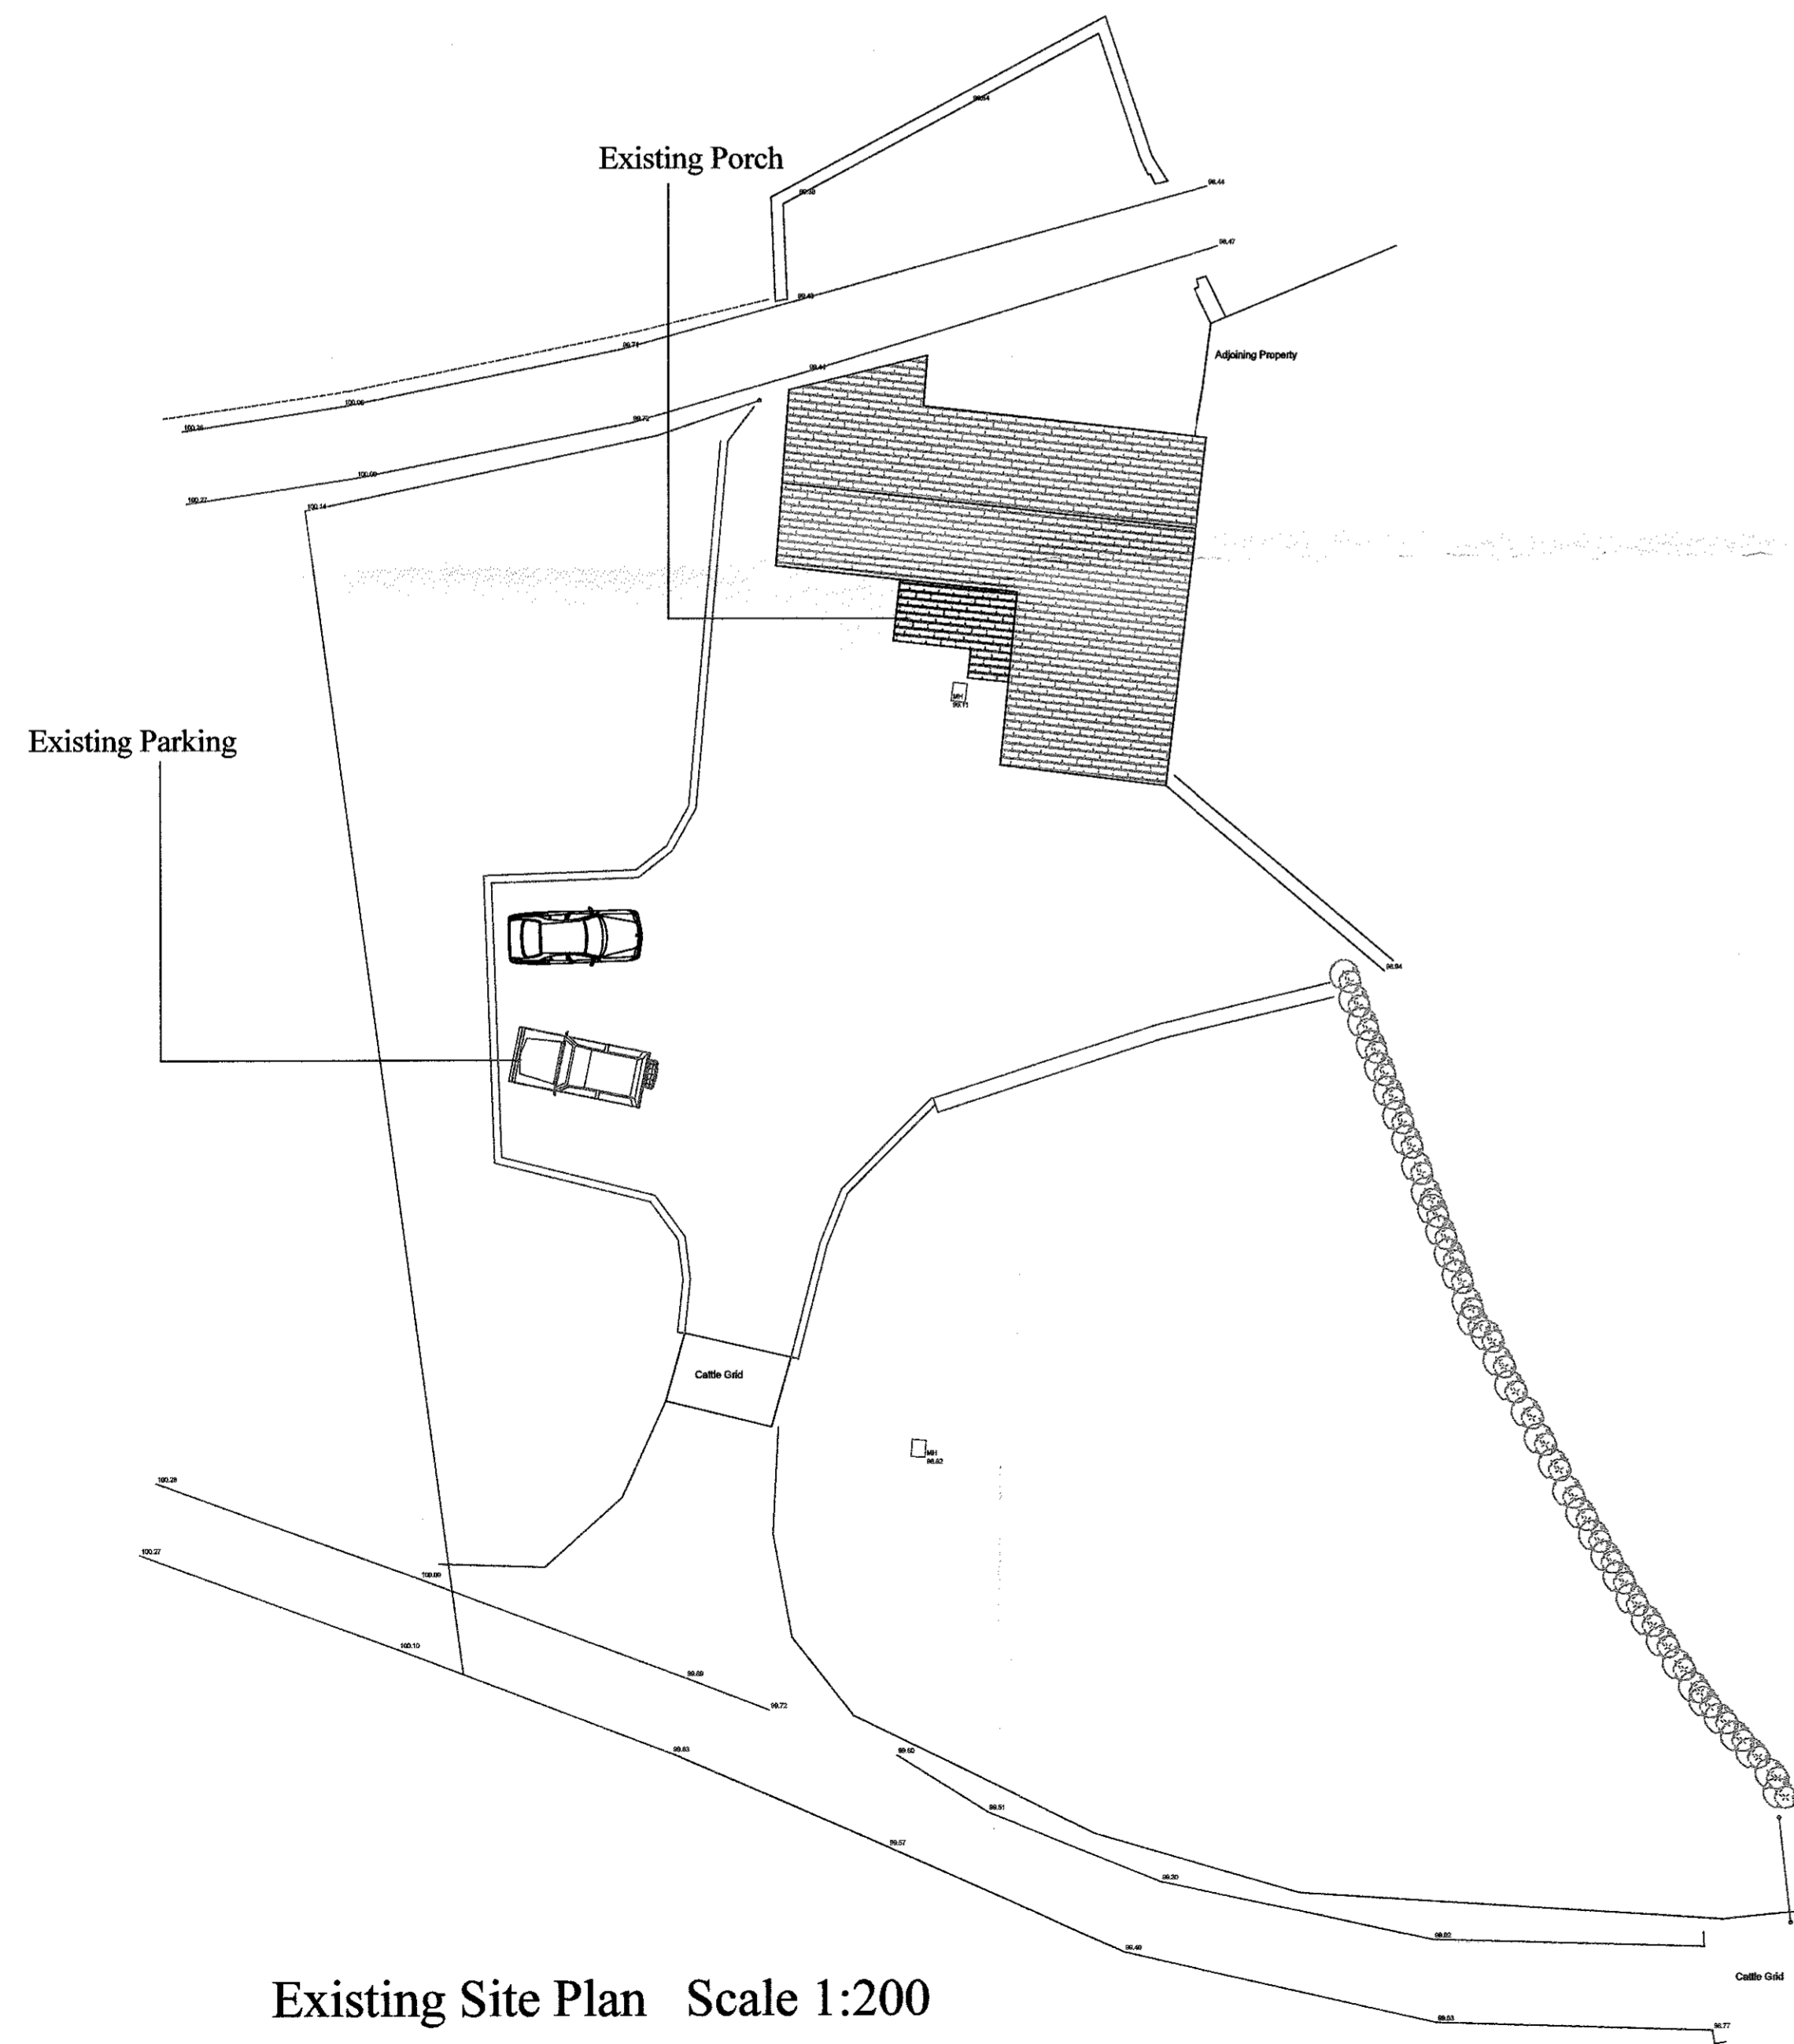

Existing Site Plan Scale 1:200

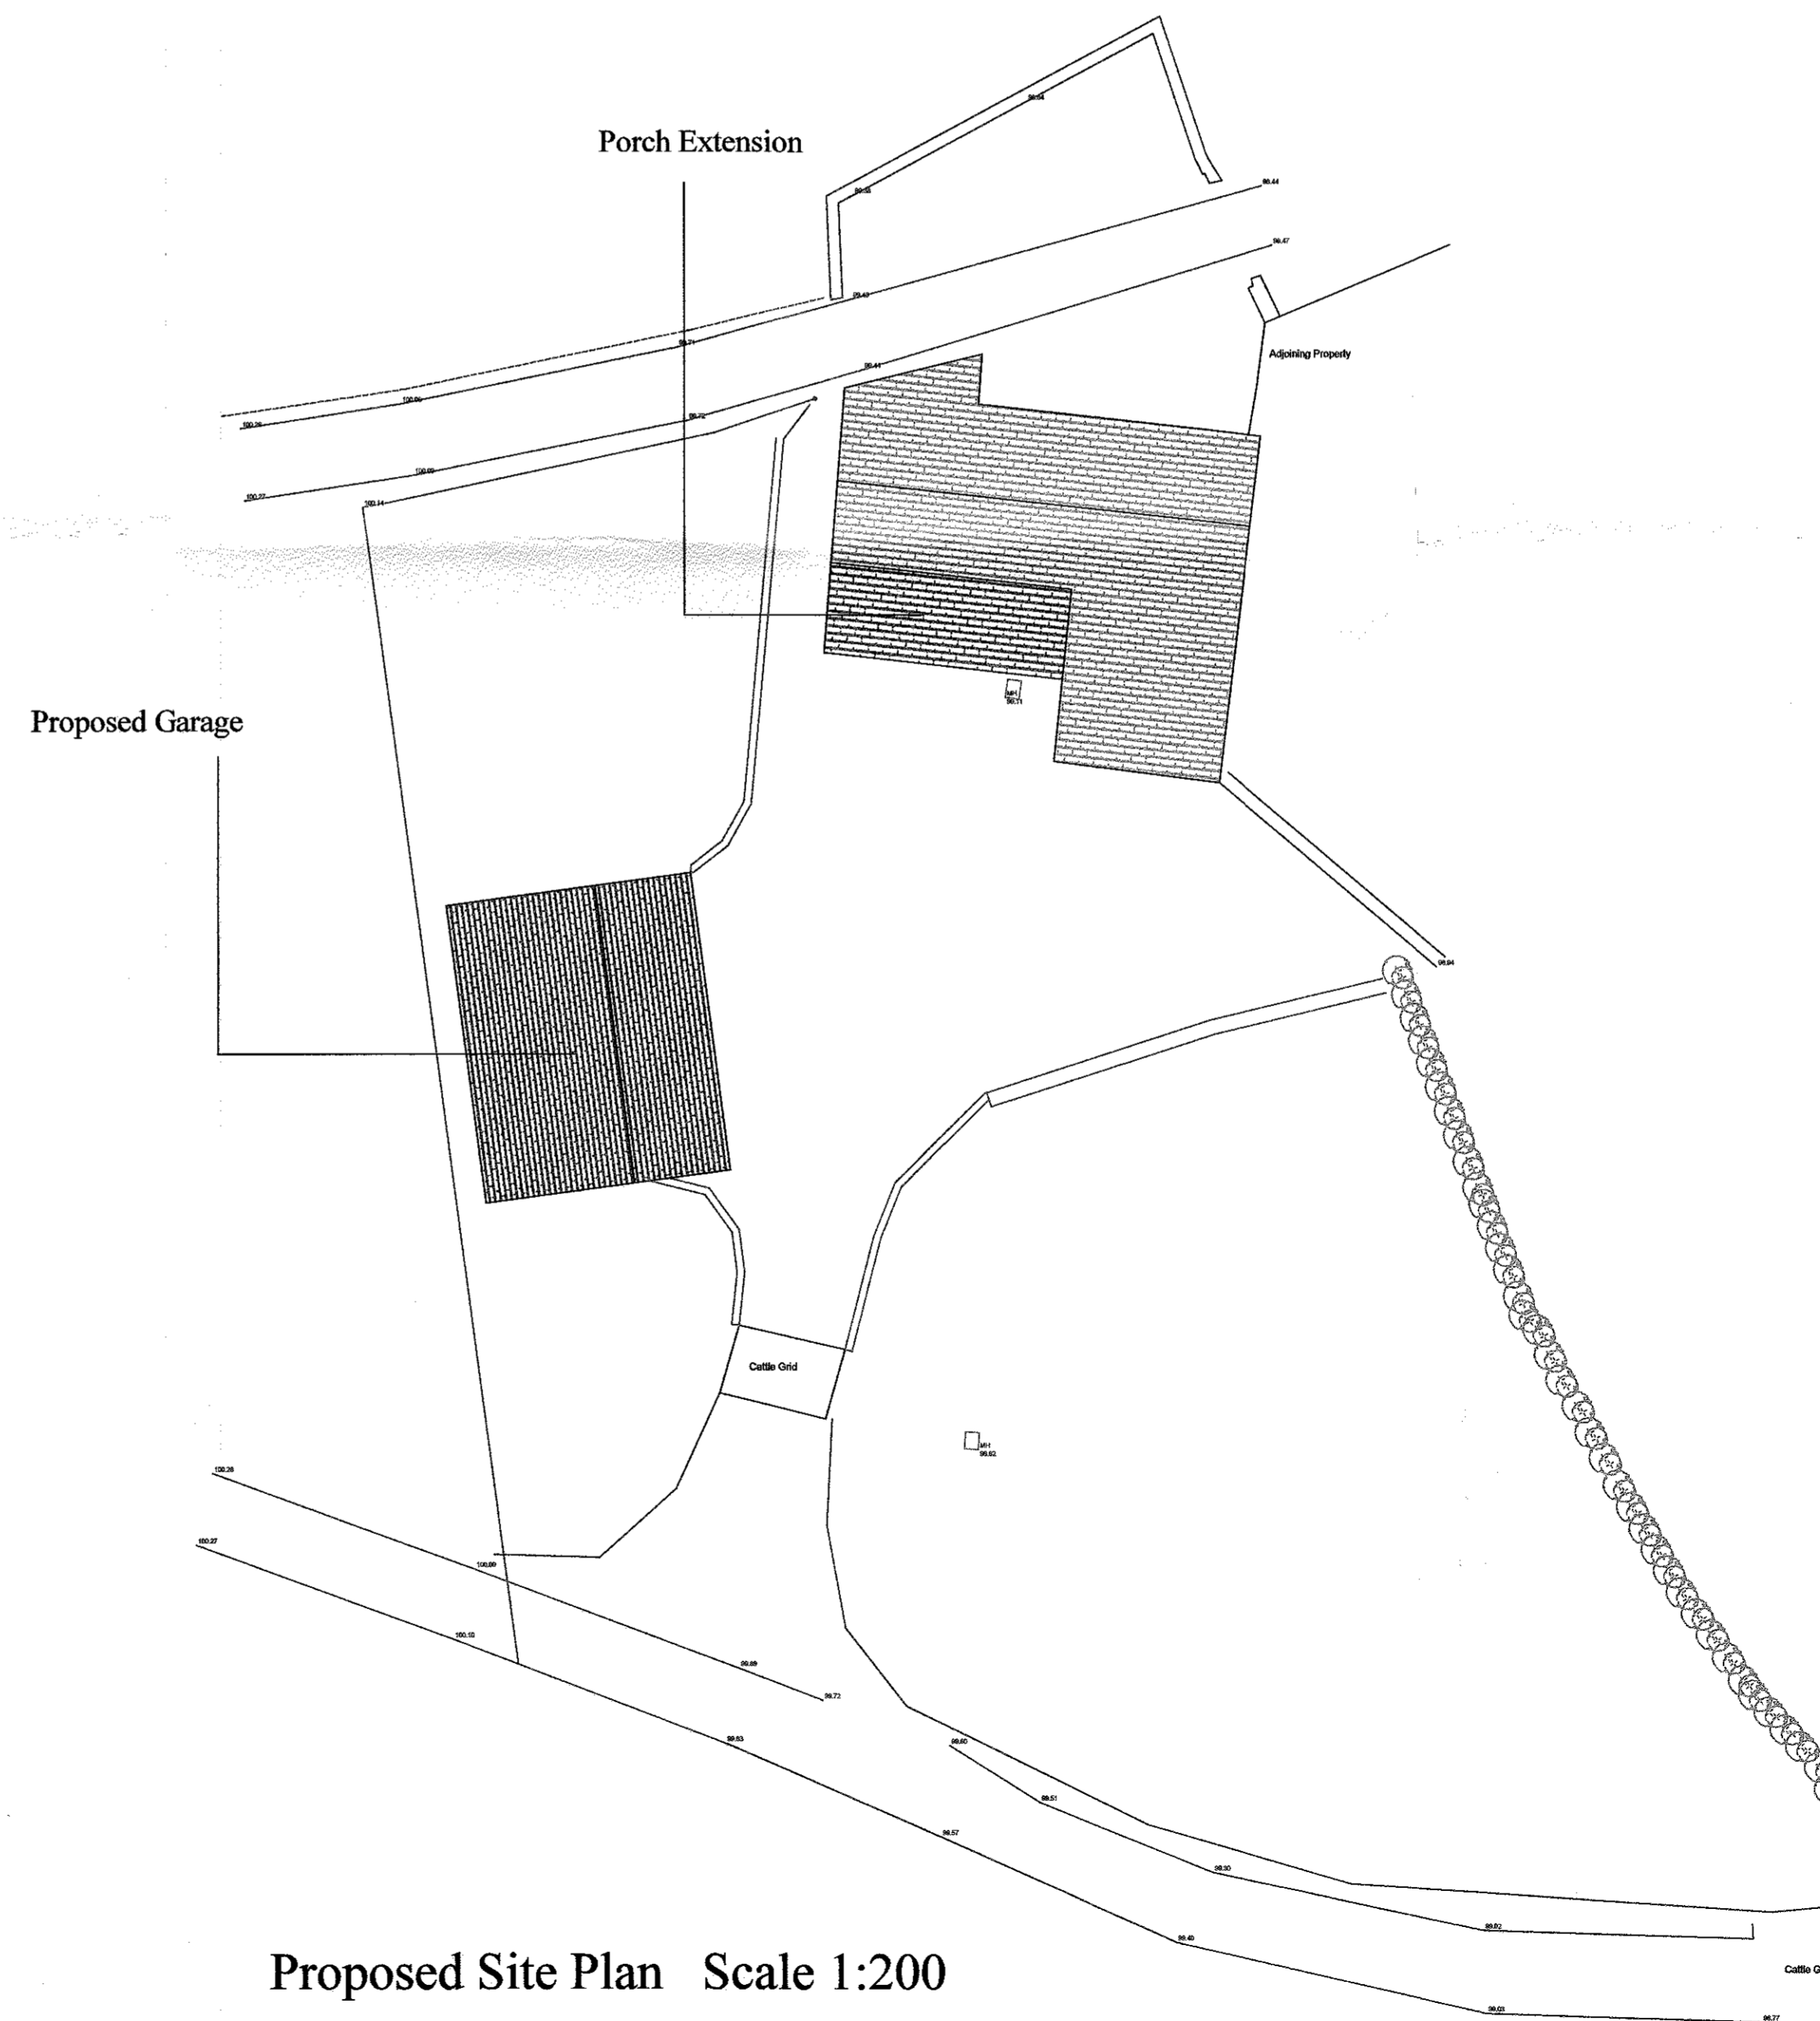

Proposed Site Plan Scale 1:200

320140318P

J.HADFIELD. ENGINEERING,SURVEYING.			
Springs House, Chipping, Lancashire. PR3 2GQ. Tel 07740 929096. Fax 08708 362185			
Client's Details, Mr & Mrs D. CHURCH-TAYLOR			
Project Details, PROPOSED GARAGE			
Project Address, RADCLIFFE HOLME CHIPPING LANCASHIRE			
Project Number, 307/ 202	Date, NOV/13	Scale, 1:100	By, JH
<small>DO NOT SCALE THIS DRAWING. CHECK ALL DIMENSIONS ON SITE. THIS DRAWING IS PROTECTED BY COPYRIGHT. IT MAY NOT BE REPRODUCED IN ANY FORM OR BY ANY MEANS FOR ANY PURPOSE, WITHOUT OBTAINING THE WRITTEN PERMISSION FROM J.HADFIELD, ENGINEERING,SURVEYING.</small>			