



Front Elevation



0 1 2 3 4 5m

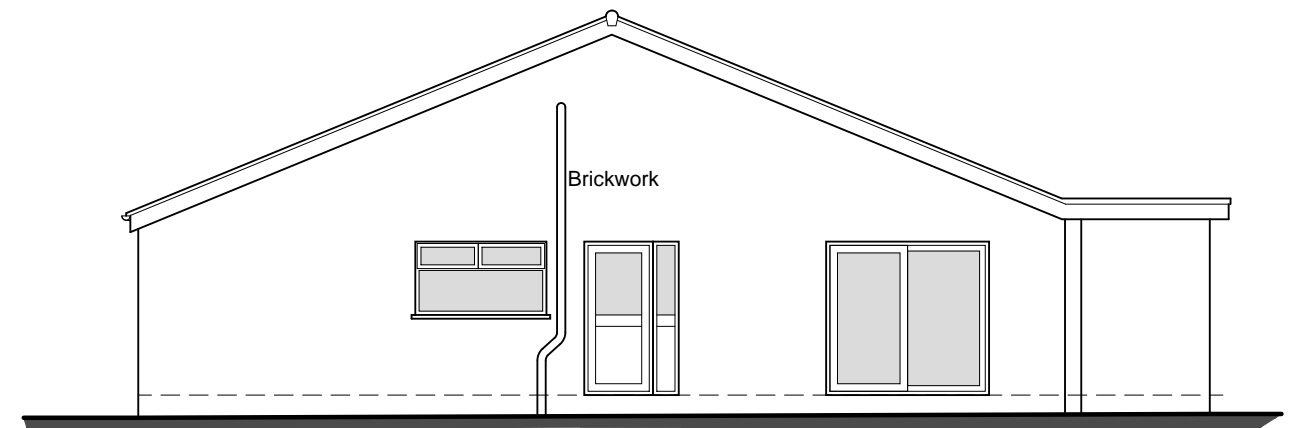

Side Elevation

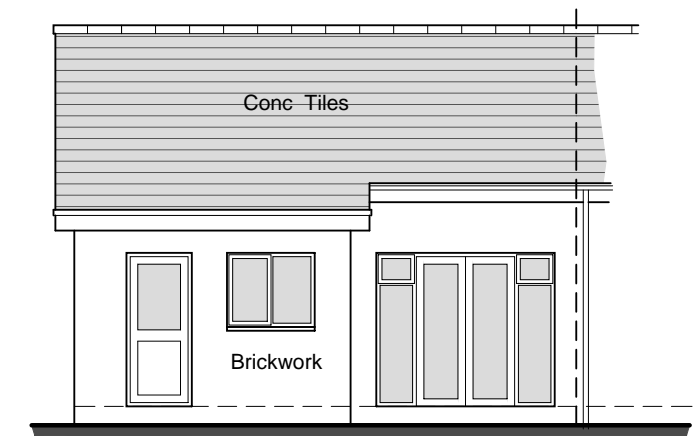


Rear Elevation

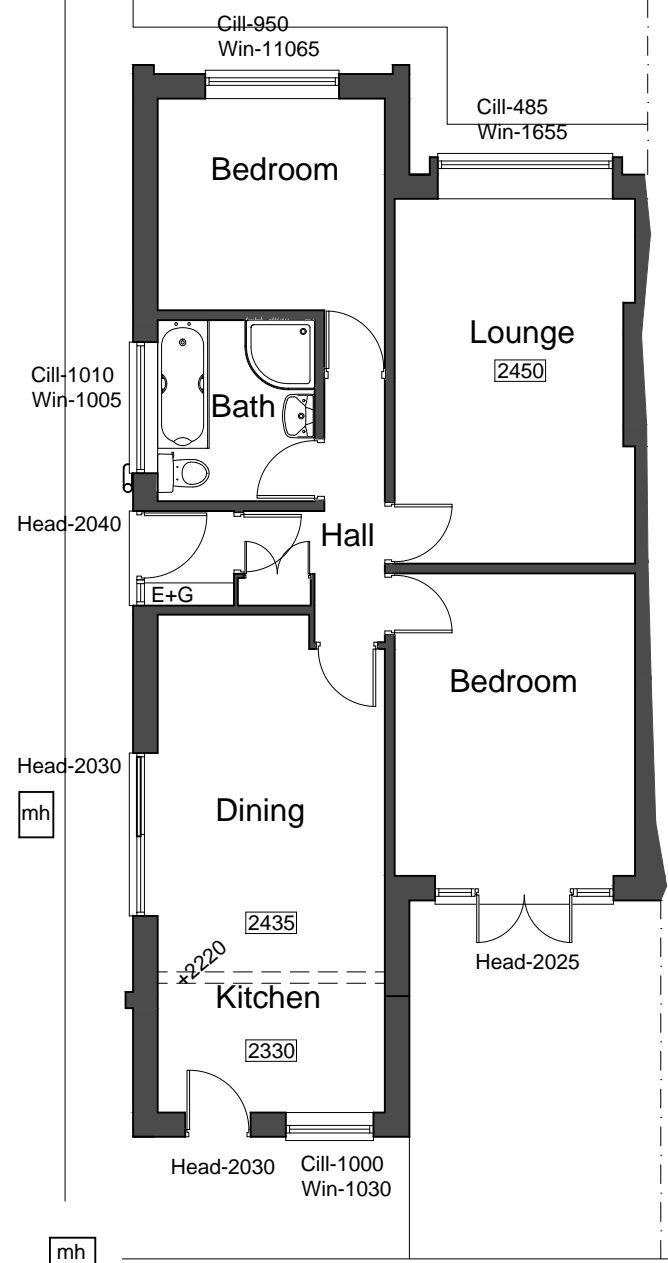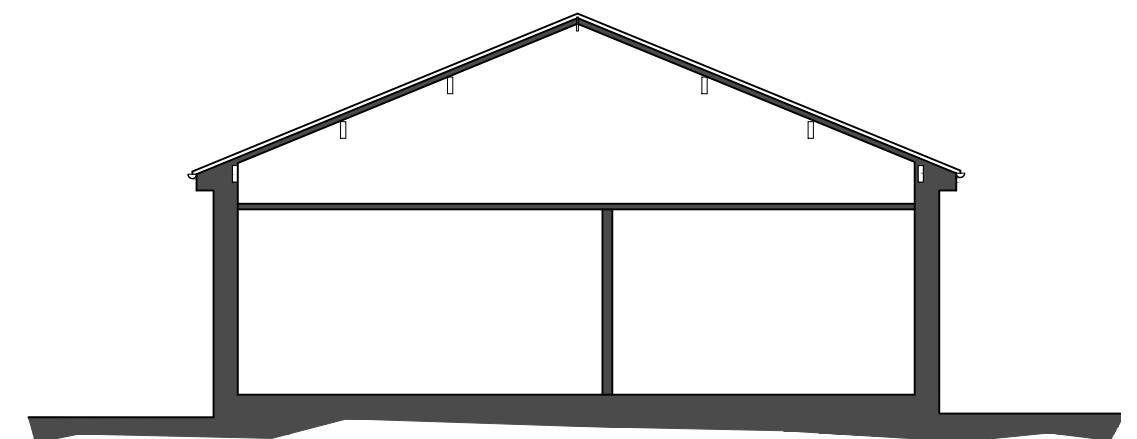

Ground Floor Plan

0 1 2 3 4 5m

Garage

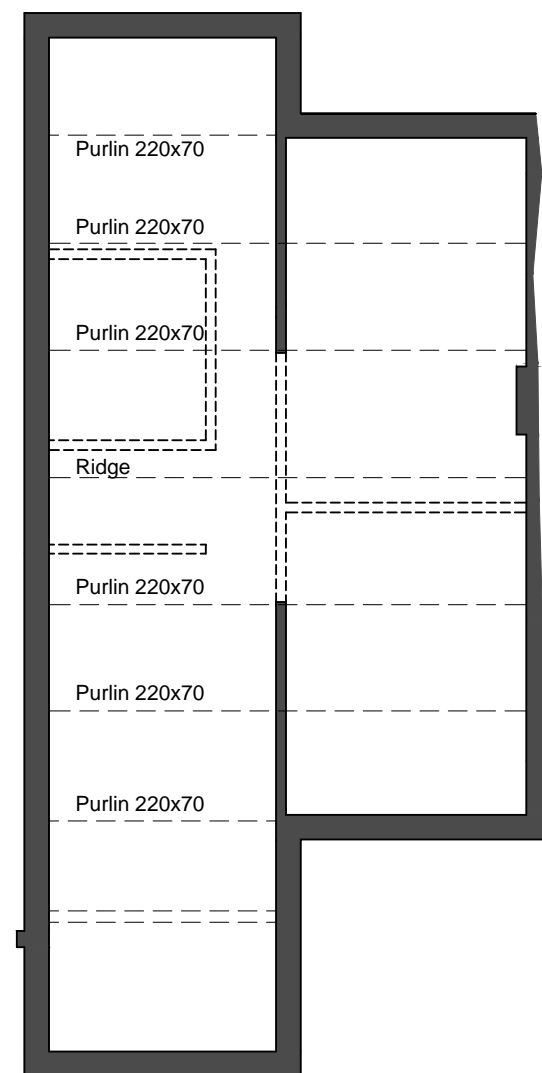

Roof Plan

PGB Architectural Services LTD

Lily Cottage
12 Glen Avenue
Knowle Green
Preston
PR3 2ZQ

m. 07866 366565 t. 01254 820092 e. info@pgb-arch.com



CLIENT
Ms Clark
2 Copster Drive
Longridge
Preston

PAPER SIZE A3
DATE Oct 2013

PROJECT
Dormer Extension

JOB NO. 2688
SCALE 1:100

DRAWING TITLE
Plans as Existing

DRAWING NO. 001
REVISION

NOTES:
1: Do not scale this drawing, use figured dimensions only 2: The Contractor, Sub Contractor or specialist supplier are responsible for confirming site dimensions prior to fabrication 3: Any dimensional discrepancies are to be reported to the Architect immediately



PGB Architectural Services LTD

Lily Cottage
12 Glen Avenue
Knowle Green
Preston
PR3 2ZQ



m. 07866 366565 f. 01254 820092 e. info@pgb-arch.com

CLIENT
Ms Clark
2 Copster Drive
Longridge
Preston

PAPER SIZE A3
DATE Dec. 2013



PROJECT
Proposed Dining Room
Extension and Bedroom
Dormer to Roof

JOB NO. 2688
SCALE 1:50

DRAWING TITLE
Proposed Ground
Floor Plan

DRAWING NO. 002
REVISION A

NOTES:
1: Do not scale this drawing, use figured dimensions only 2: The Contractor, Sub Contractor or specialist supplier are responsible for confirming site dimensions prior to fabrication 3: Any dimensional discrepancies are to be reported to the Architect immediately

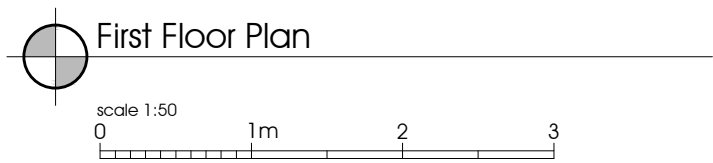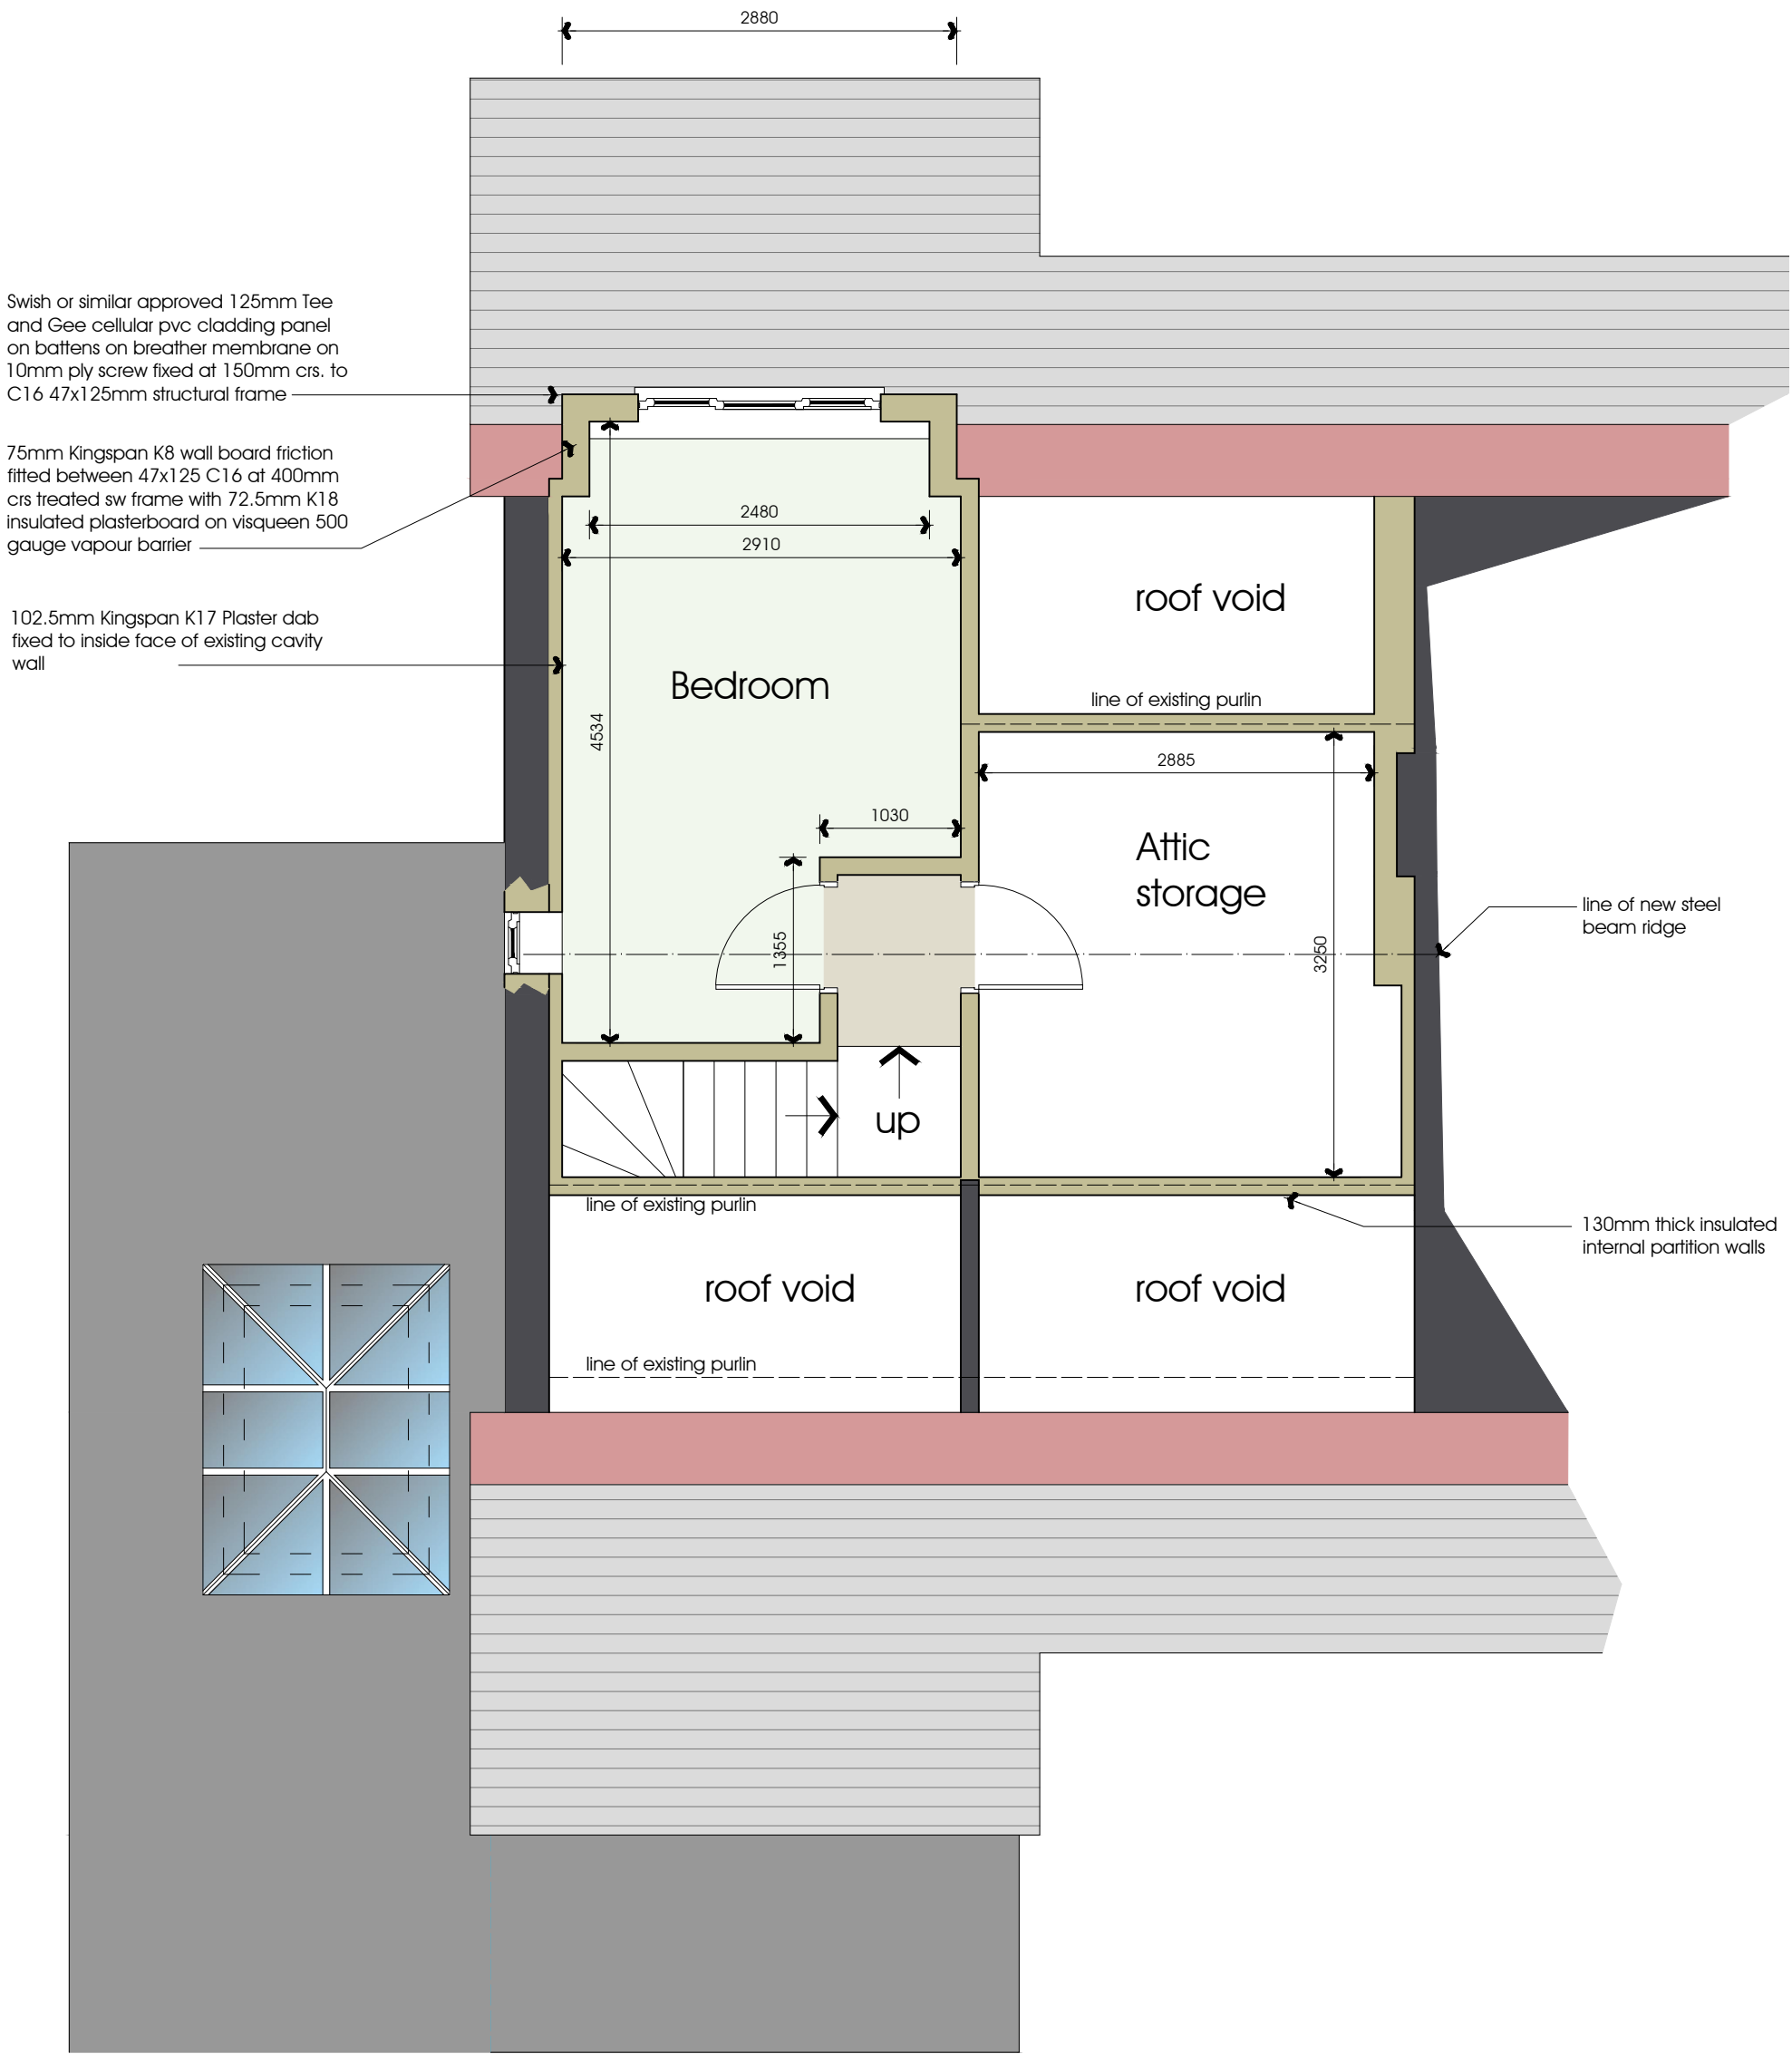

PGB Architectural Services LTD

Lily Cottage
12 Glen Avenue
Knowle Green
Preston
PR3 2ZQ



m. 07866 366565 f. 01254 820092 e. info@pgb-arch.com

CLIENT
Ms Clark
2 Copster Drive
Longridge
Preston


PAPER SIZE A3
DATE Dec. 2013

PROJECT
Proposed Dining Room
Extension and Bedroom
Dormer to Roof




JOB NO. 2688
SCALE 1:50

DRAWING TITLE
Proposed First
Floor Plan

DRAWING NO. 003
REVISION A

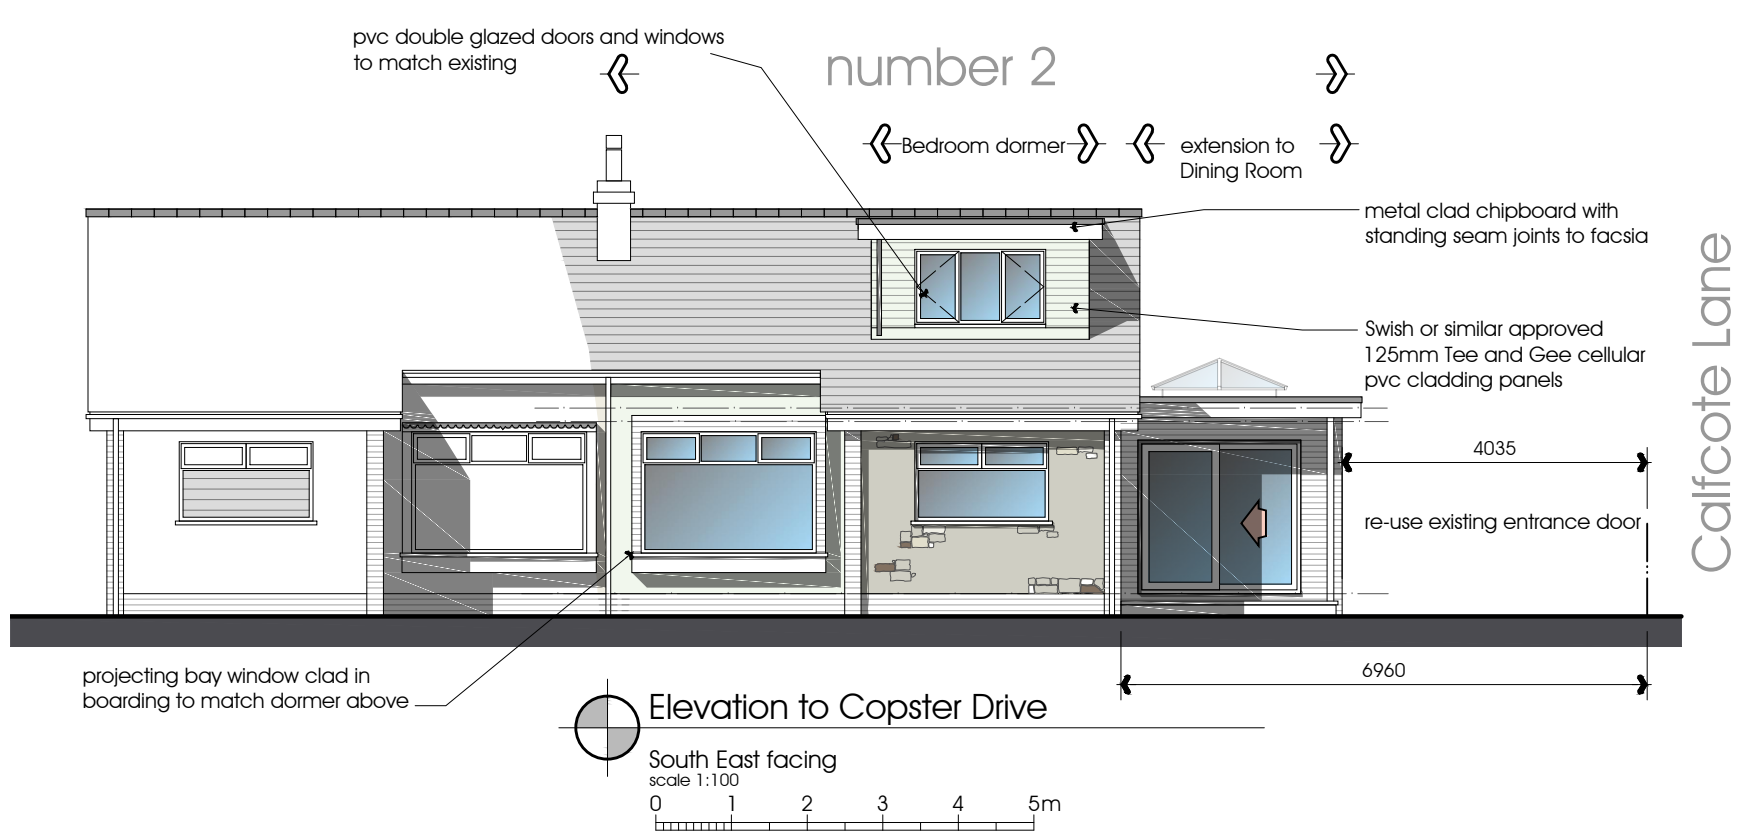

Calfcote Lane

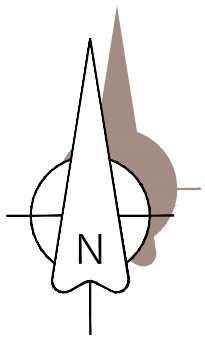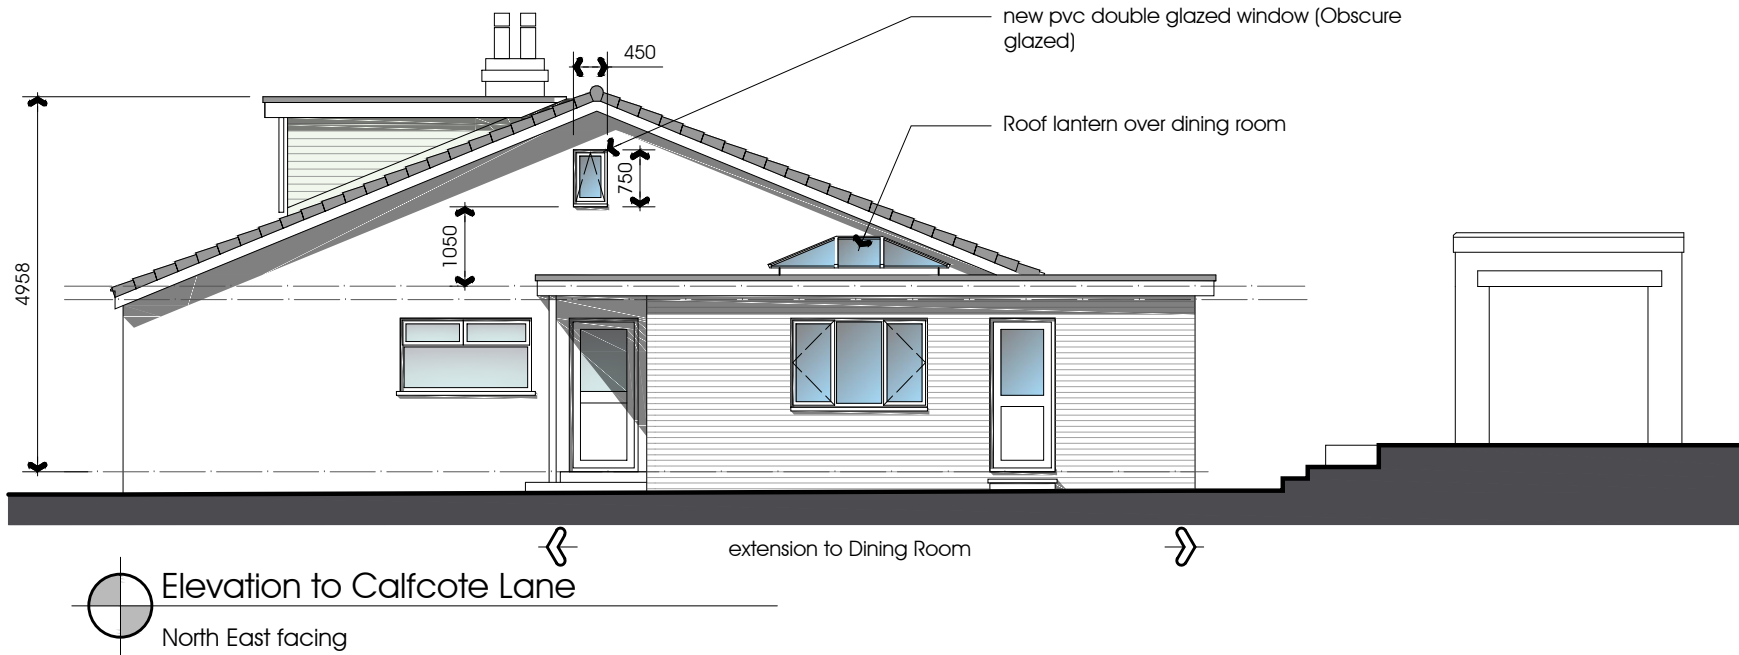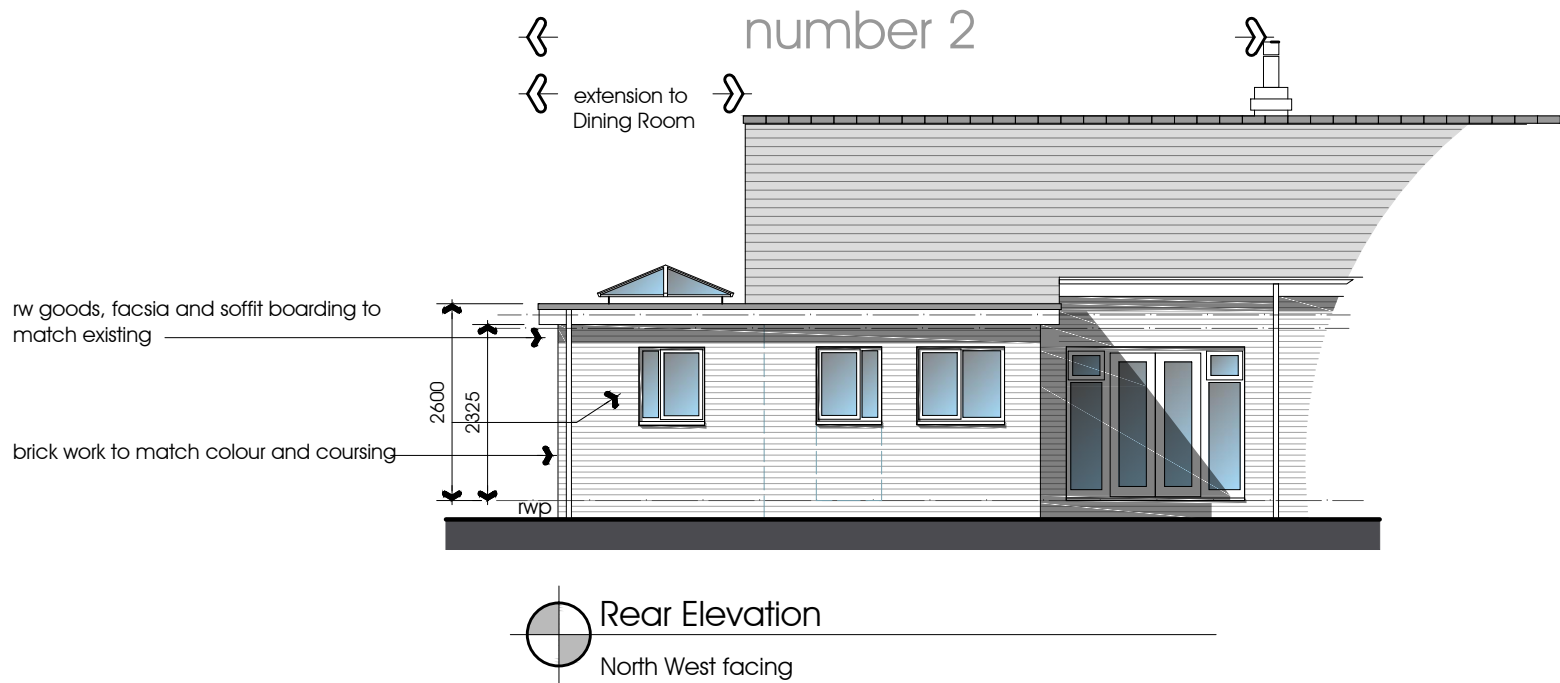


Location Plan

Scale 1:1250

PGB Architectural Services LTD

Lily Cottage
12 Glen Avenue
Knowle Green
Preston
PR3 2ZQ

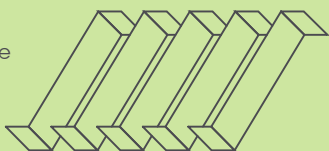

m. 07866 366565 f. 01254 820092 e. info@pgb-arch.com

CLIENT
Ms Clark
and Location Plan
Longridge
Preston

PAPER SIZE A3
DATE Dec. 2013

PROJECT
Proposed Dining Room
Extension and Bedroom
Dormer to Roof


JOB NO. 2688
SCALE 1:100 & 1:1250

DRAWING TITLE
Proposed Elevations


DRAWING NO. 004
REVISION A

NOTES:
1: Do not scale this drawing, use figured dimensions only 2: The Contractor, Sub Contractor or specialist supplier are responsible for confirming site dimensions prior to fabrication 3: Any dimensional discrepancies are to be reported to the Architect immediately



NOTES:
1: Do not scale this drawing, use figured dimensions only
2: The Contractor, Sub Contractor or specialist supplier are responsible for confirming site dimensions prior to fabrication
3: Any dimensional discrepancies are to be reported to the Architect immediately

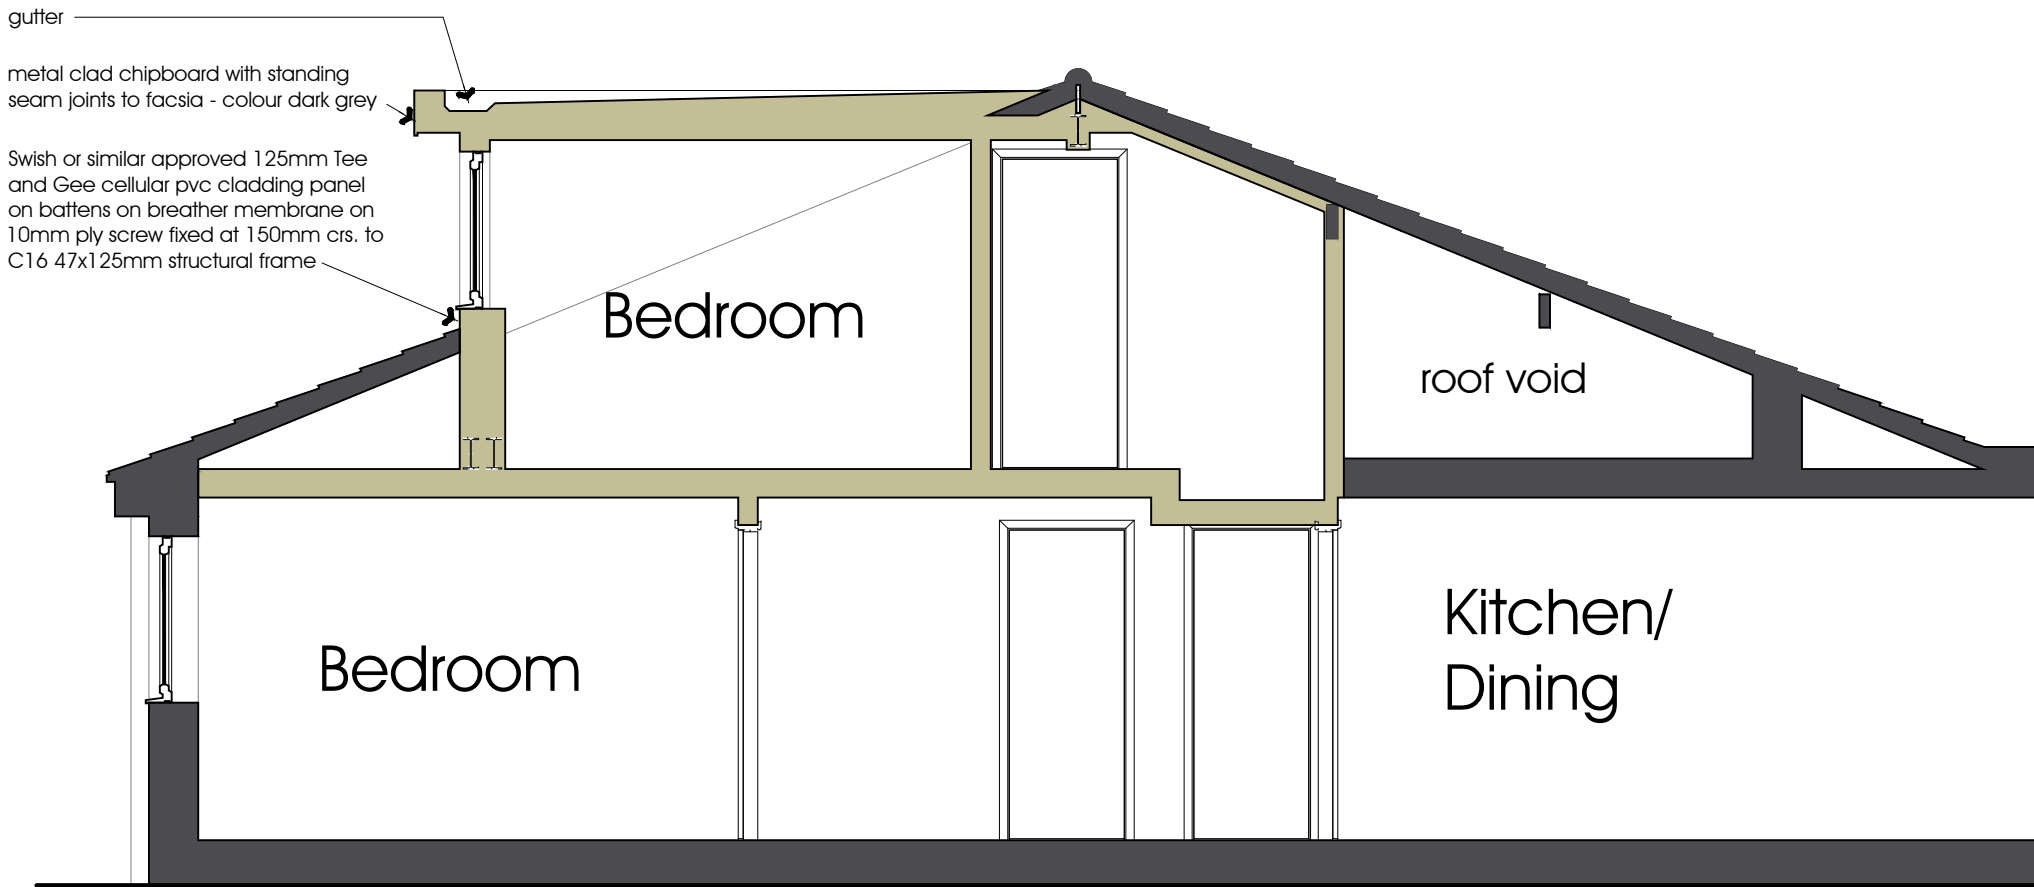


Typical Section

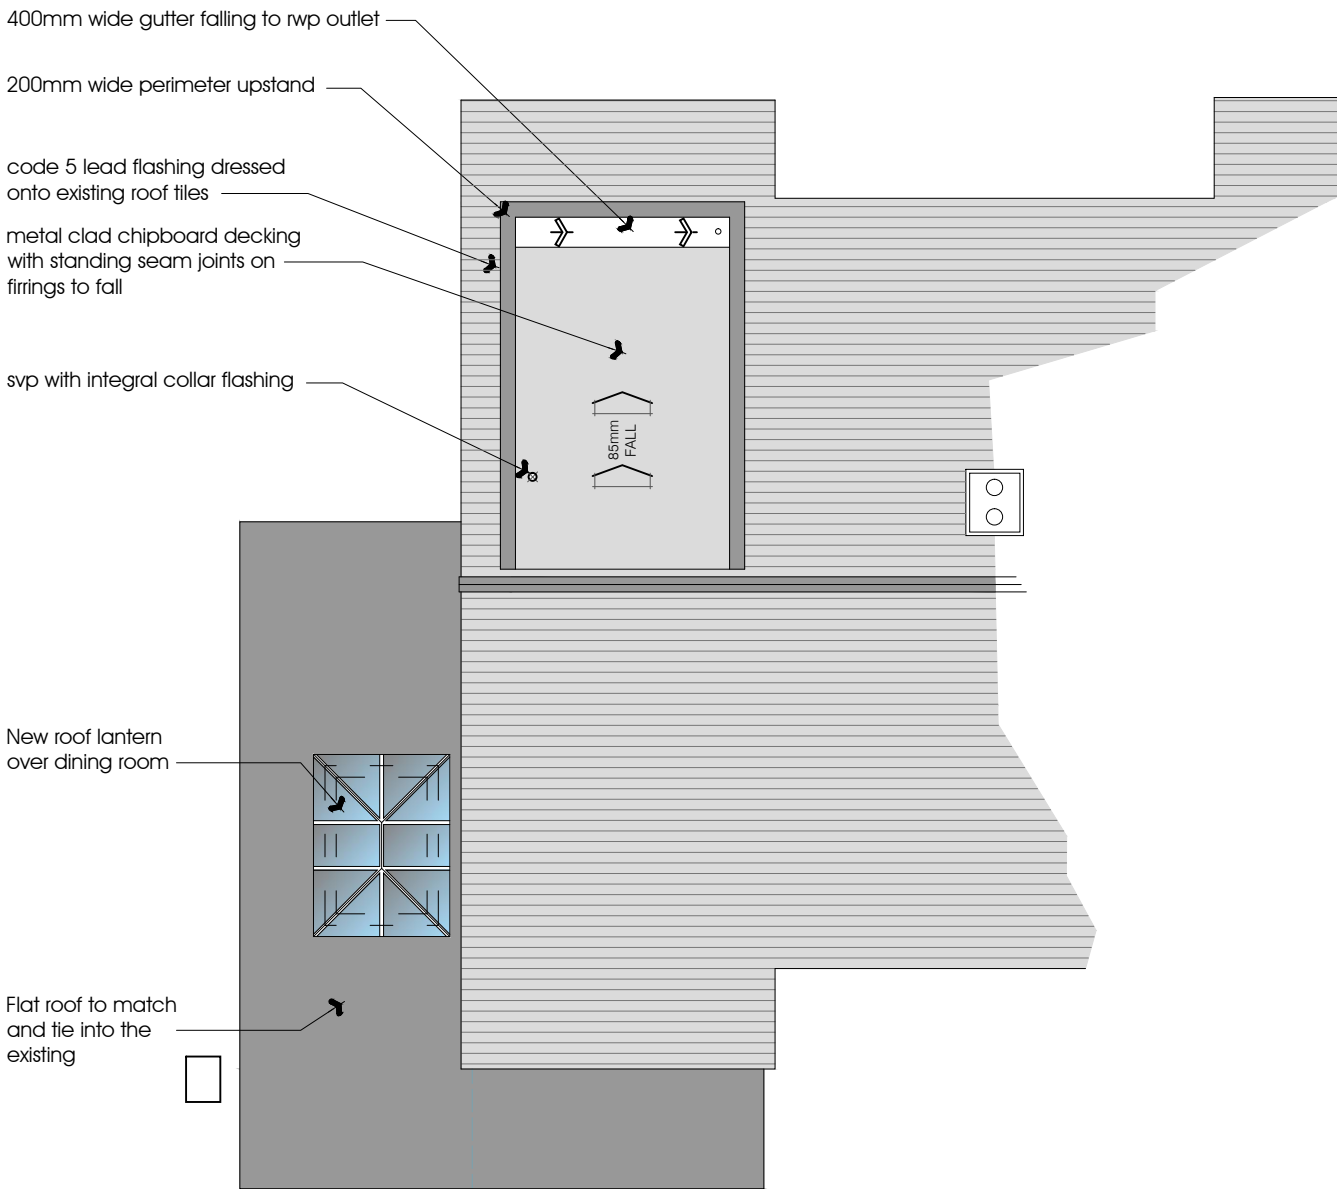

Roof Plan

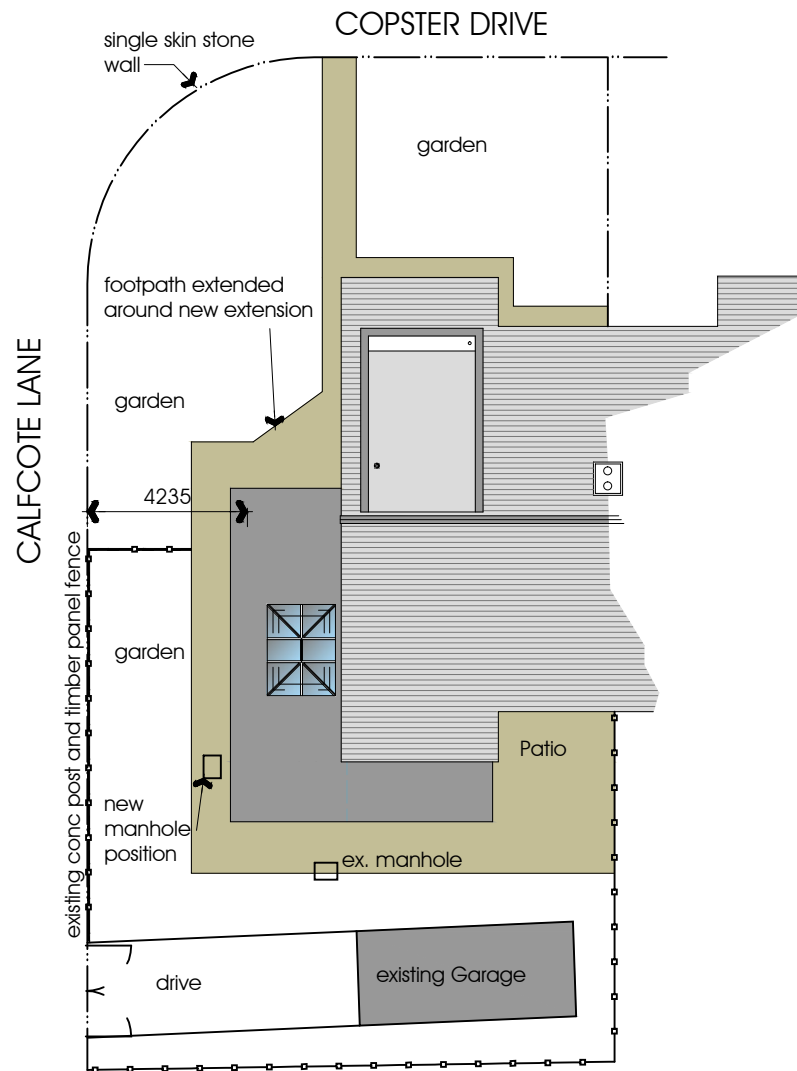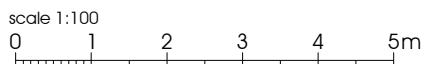

Block Plan

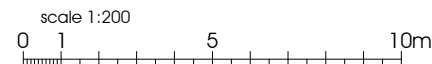

PGB Architectural Services LTD

Lily Cottage
12 Glen Avenue
Knowle Green
Preston
PR3 2ZQ



m. 07866 366565 f. 01254 820092 e. info@pgb-arch.com

CLIENT
Ms Clark
2 Copster Drive
Longridge
Preston

PAPER SIZE A3
DATE Dec. 2013

PROJECT
Proposed Dining Room
Extension and Bedroom
Dormer to Roof

JOB NO. 2688
SCALE 1:100 & 1:50

DRAWING TITLE
Proposed Roof Plan
Typical Section &
Elevation

DRAWING NO. 005
REVISION A