




Existing Ground Floor Plan scale 1:200

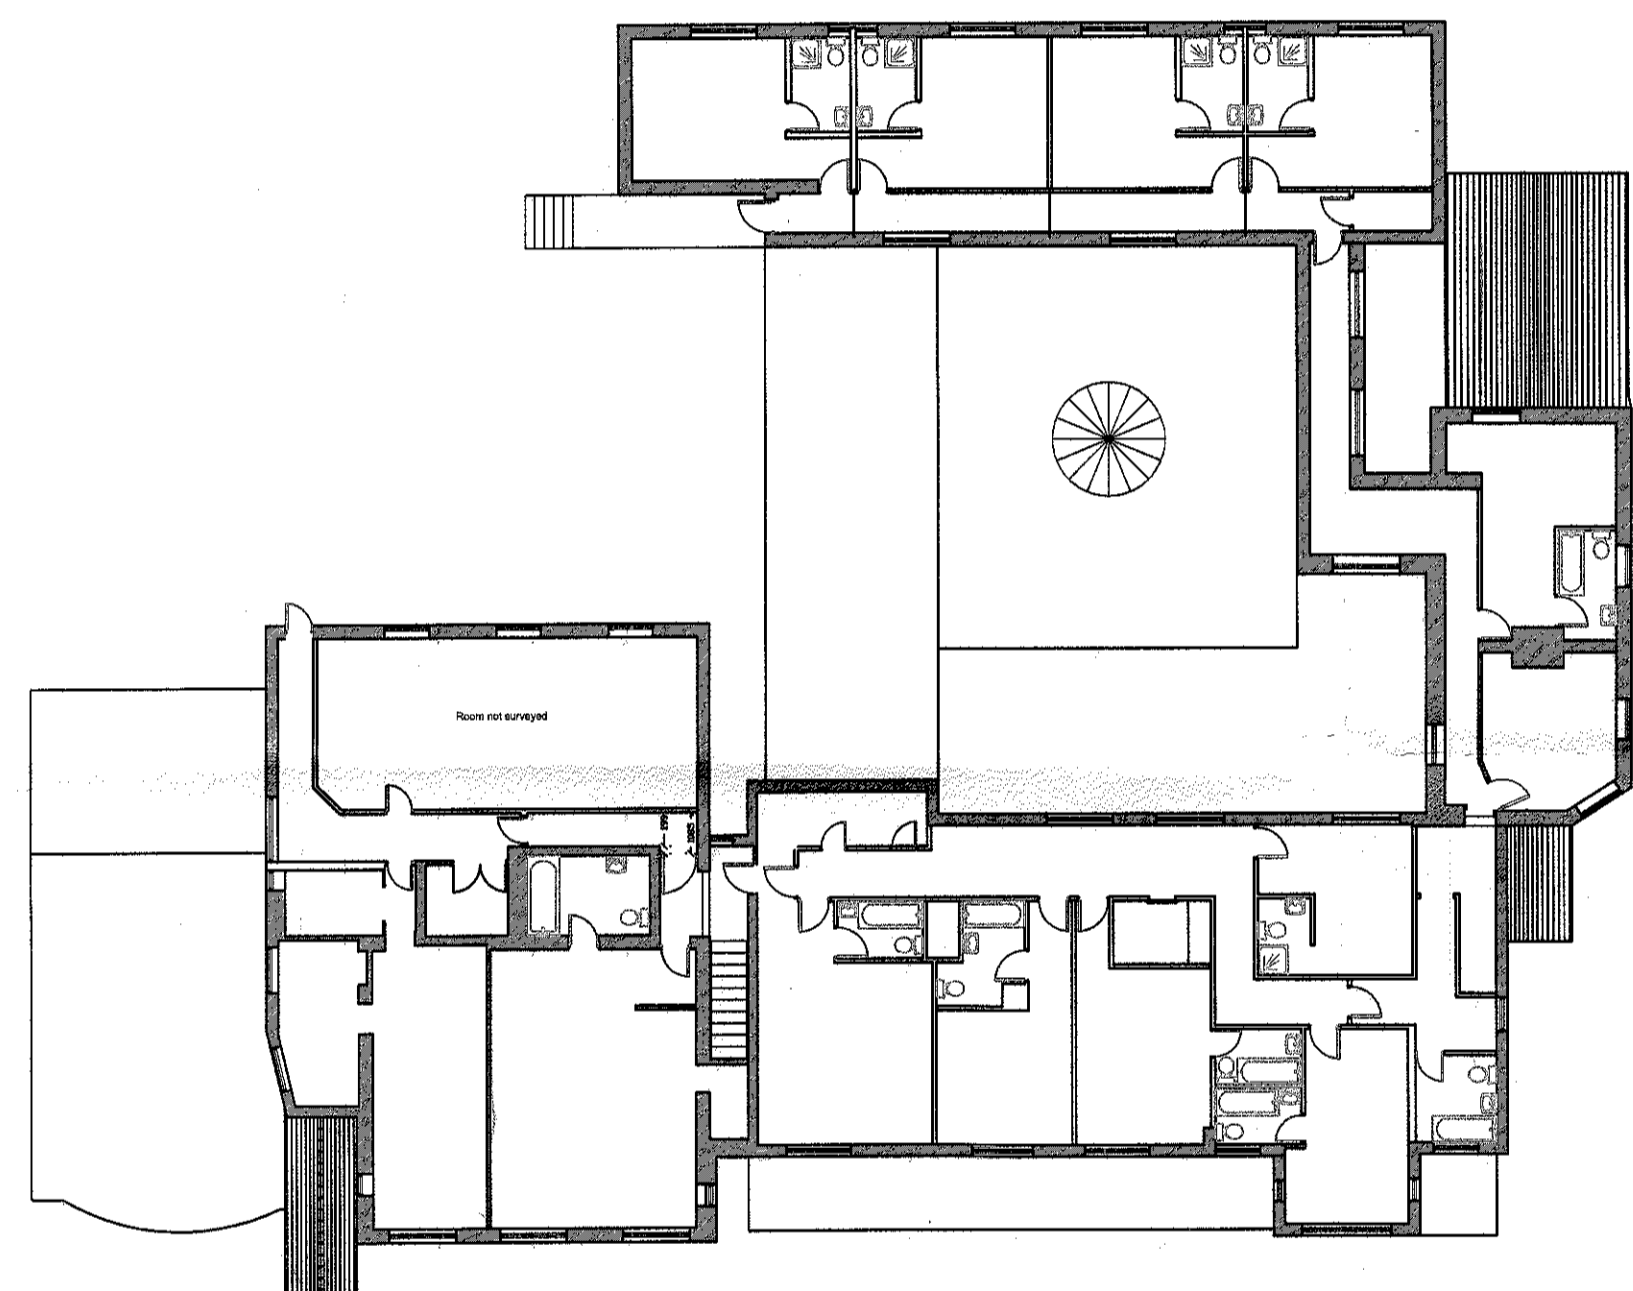

Existing First Floor Plan scale 1:200

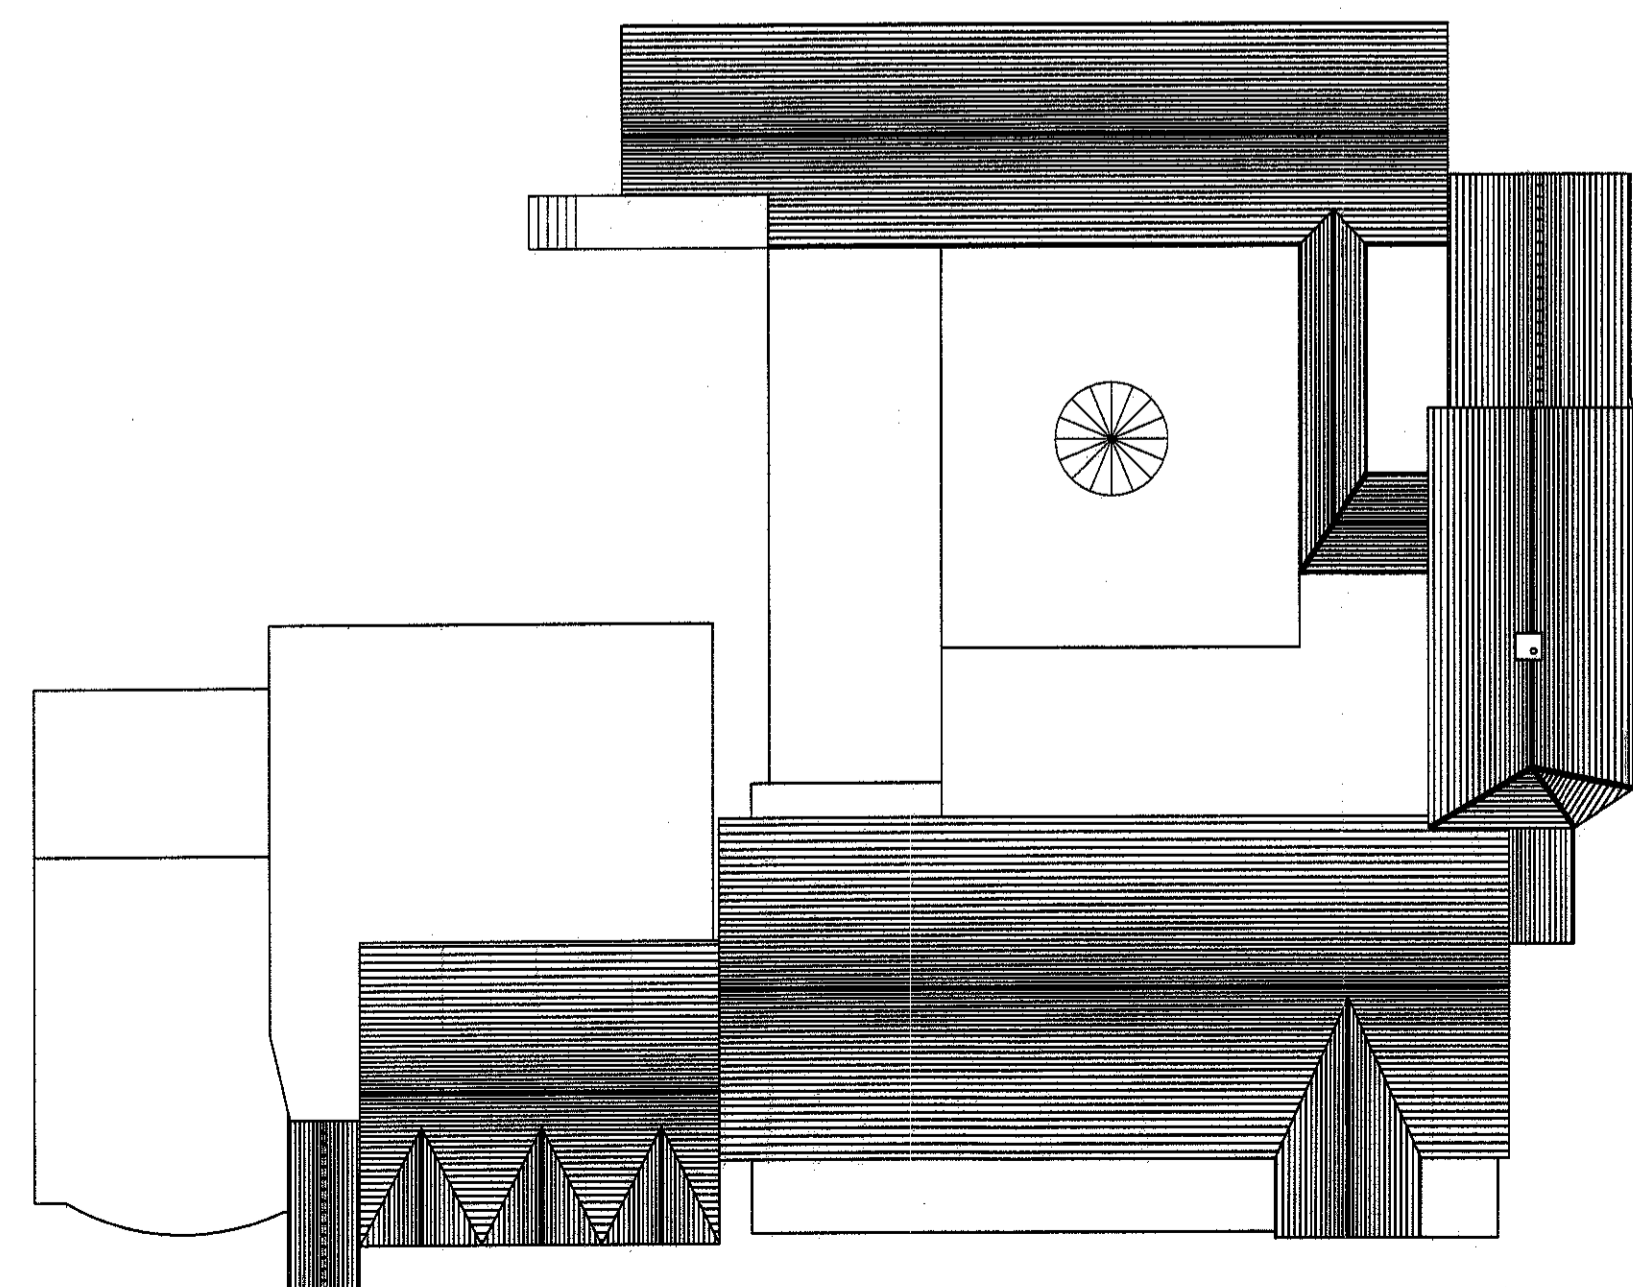


Existing Roof Plan scale 1:200

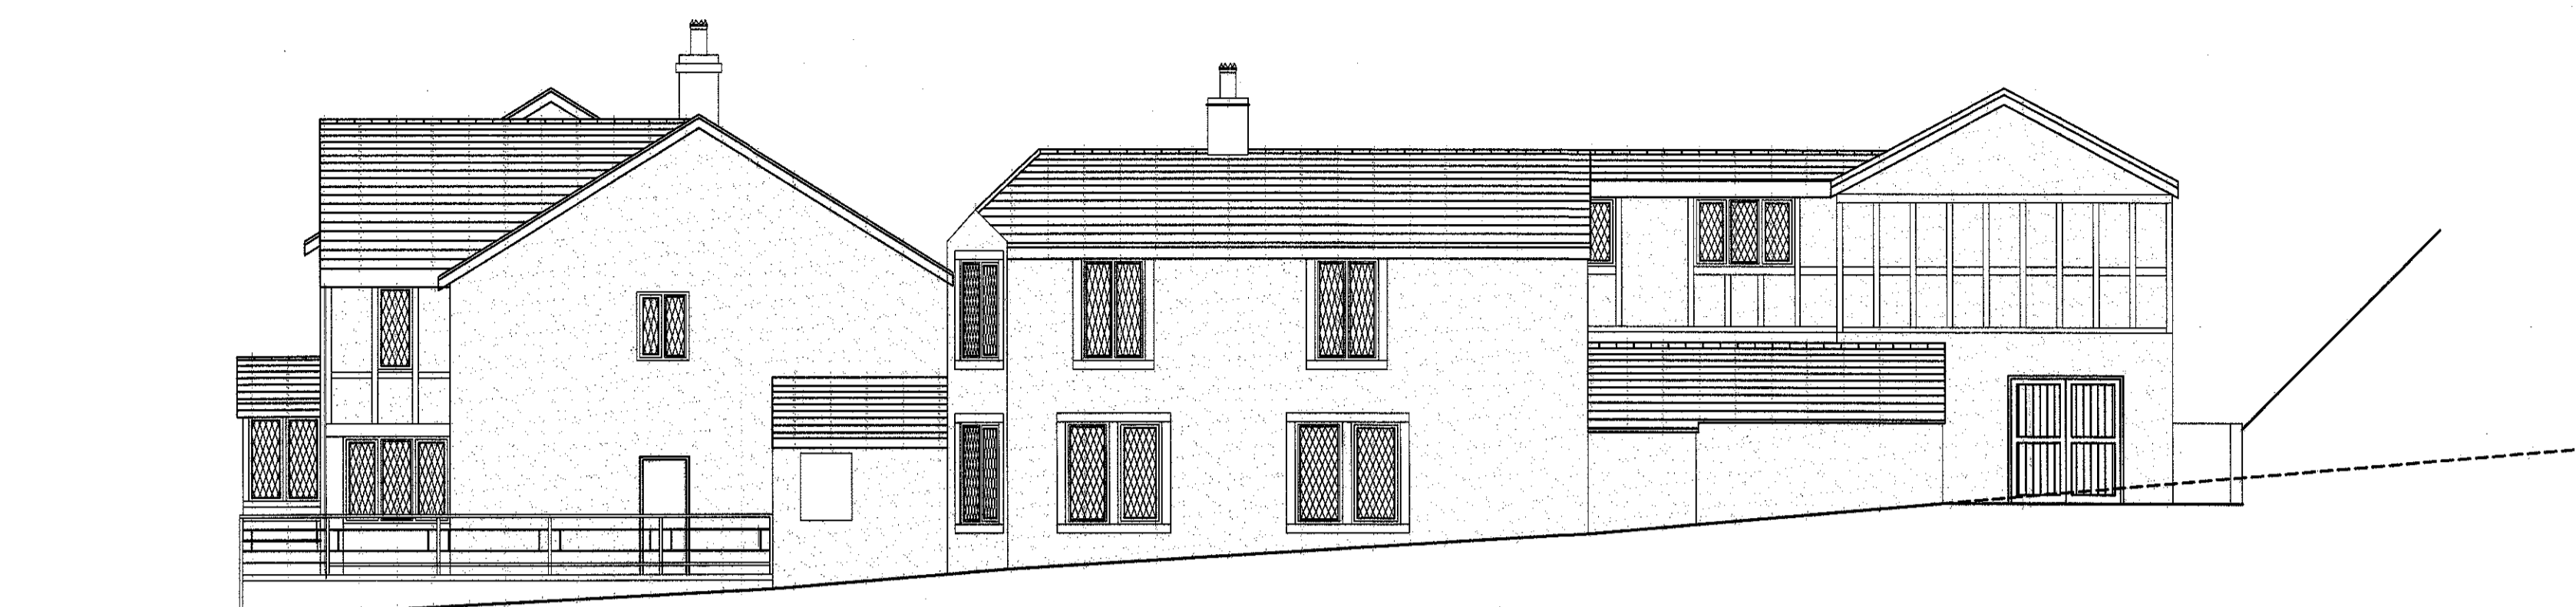


Existing Westerly Facing Elevation scale 1:100



Existing Southerly Facing Elevation scale 1:100

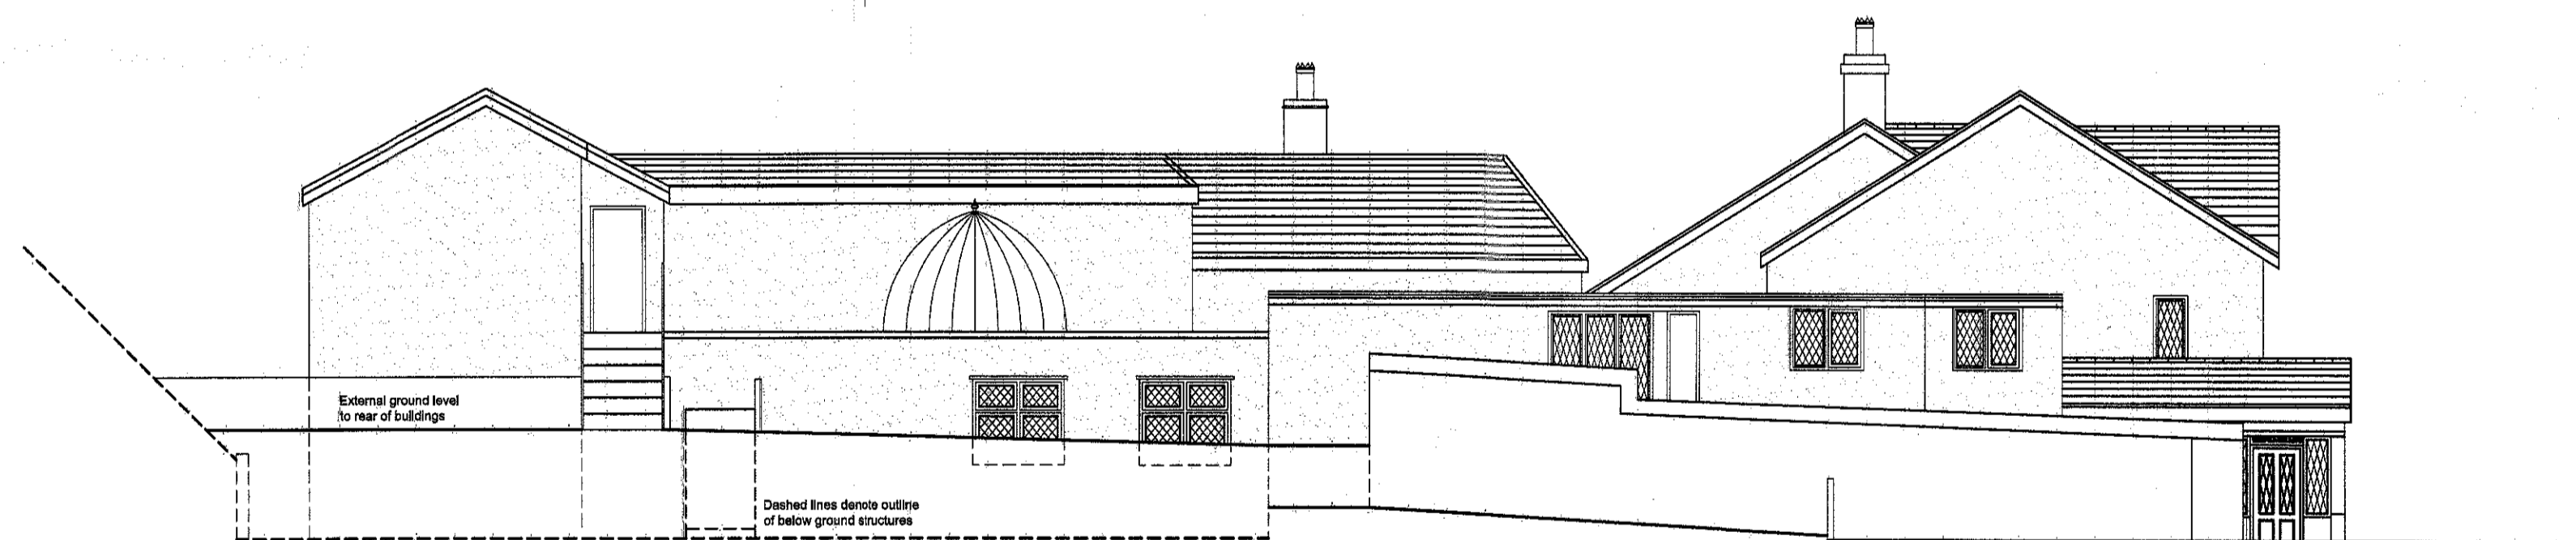

Existing Westerly Facing Elevation scale 1:100

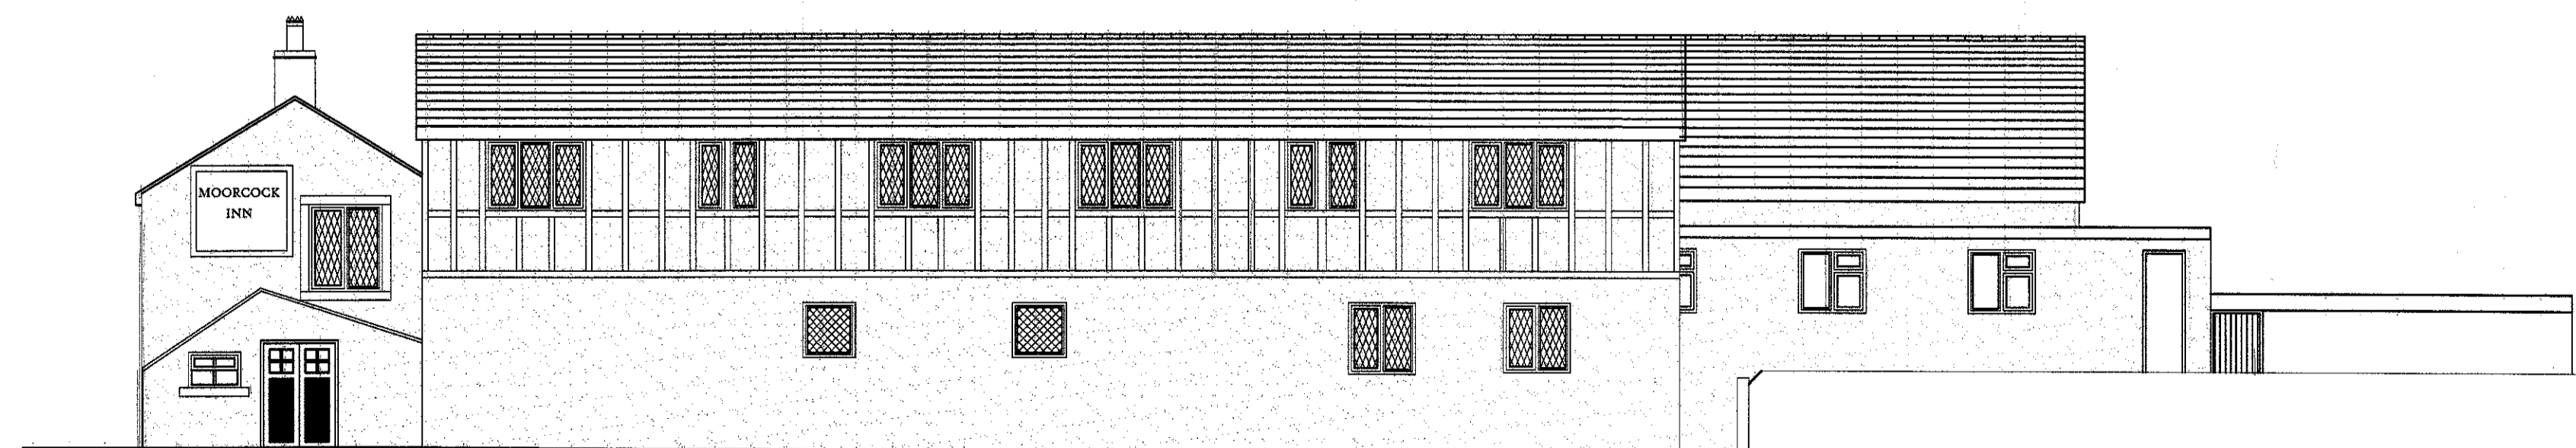

Existing Northerly Facing Elevation scale 1:100

3 2 0 1 4 0 5 9 2 P

A RBM Final planning issue. 30.06.2014
no. by revision date

Client:
MESSRS THORNER

Job Title:
PROPOSED DEVELOPMENT OF
THE MOORCOCK INN SITE
SLAIDBURN ROAD
WADDINGTON
BB7 3AA

Drawing Title:
EXISTING FLOOR PLANS AND
ELEVATIONS

Scale: Var @ A1 Date: JUNE 2014 Drawn: RBM

SPA
SUNDERLAND PEACOCK ARCHITECTS
SUNDERLAND PEACOCK & ASSOCIATES LTD.
HAZELBERE, PRESCOT ROAD, SUTHERIDGE,
LANCASHIRE, BB7 2AG
T: 01204 423719 F: 01204 423728
E: info@sunderlandpeacock.com
www.sunderlandpeacock.com

4512 - 19 A