

320140592P

A RSM Substation boundary amended. 30.06.2014
no. by revision date


Client:
MESSRS THORNER

Job Title:
PROPOSED DEVELOPMENT OF
THE MOORCOCK INN SITE
SLAIBURN ROAD
WADDINGTON
BB7 3AA

Drawing Title:
EXISTING SITE PLAN

Scale: 1:200 @ A1 Date: JUNE 2014 Drawn: TB

 EXISTING BUILDING AREA TO BE DEMOLISHED

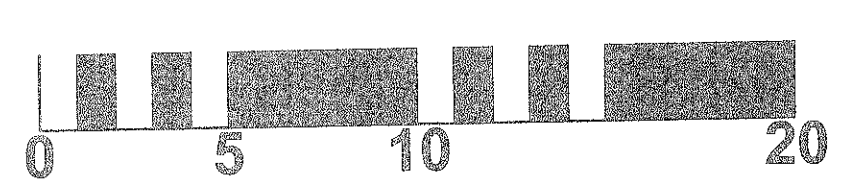

spa
SUNDERLAND PEACOCK ARCHITECTS
SUNDERLAND PEACOCK & ASSOCIATES LTD.
HAZELMERE, PINNACOCK ROAD, CLITHEROE
LANCASHIRE, BB7 3AG
T: 01204 452178 F: 01204 427328
E: info@sunderlandpeacock.com
www.sunderlandpeacock.com

4512 - 18 A