


NE

AMENDED PLANS RECEIVED

DATE 16/7/14



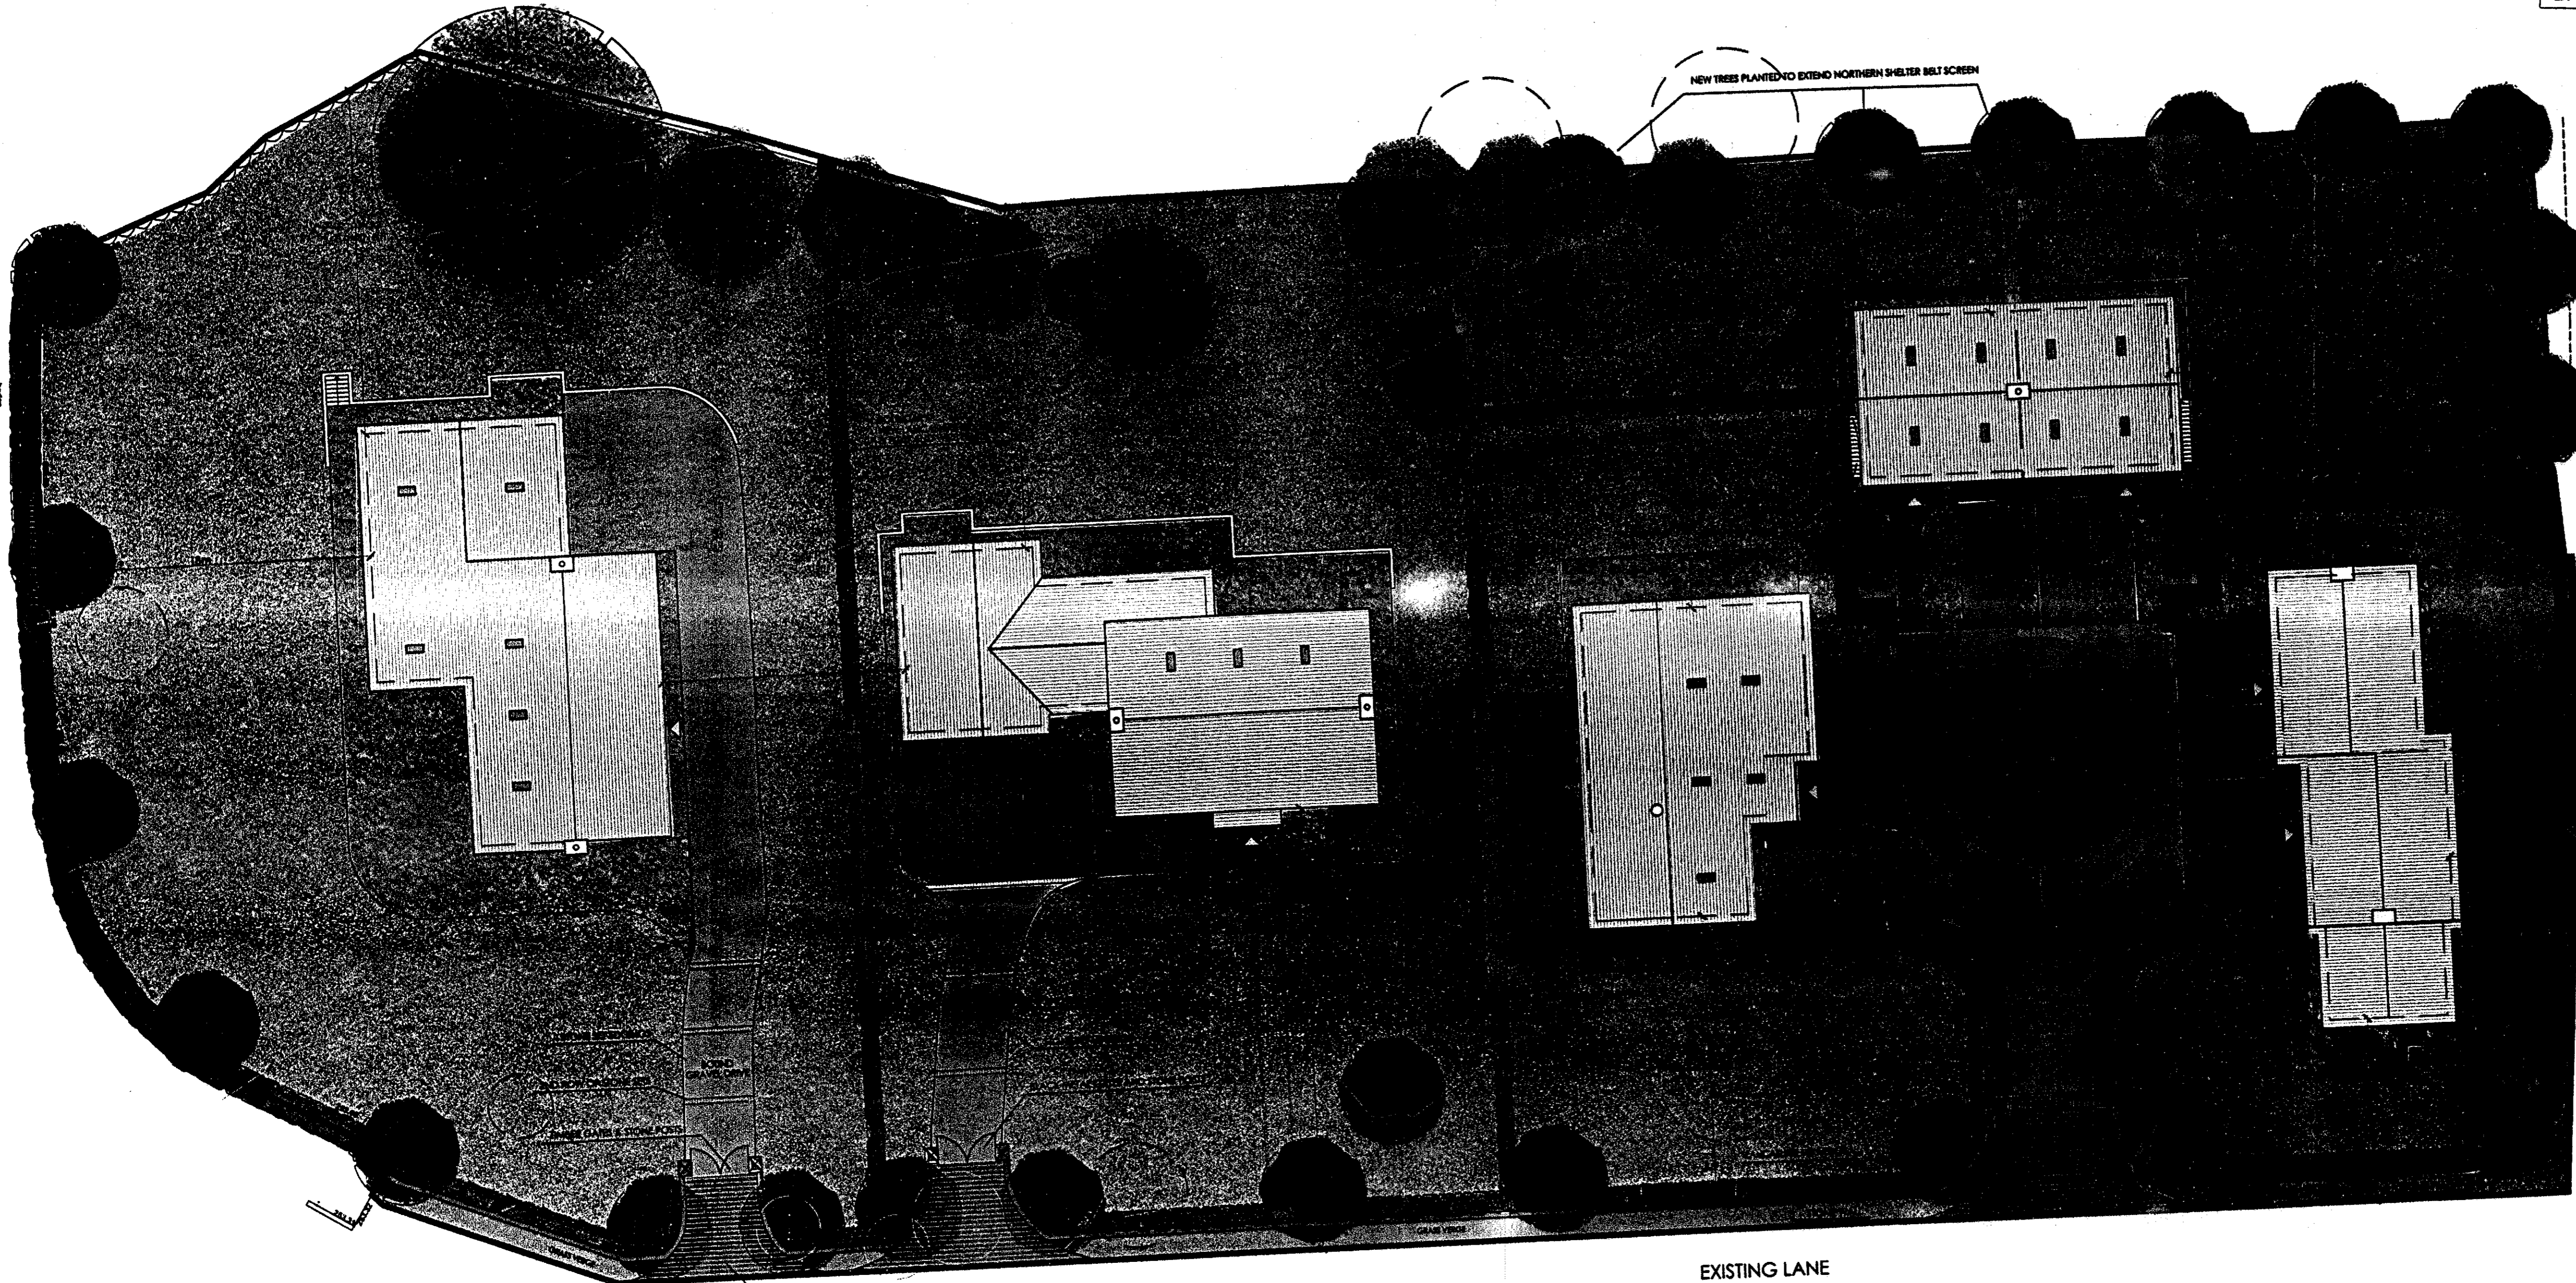


SLAIDBURN ROAD

NATURAL DRY STONE
CLAD RETAINING
WALL WITH
LANCASHIRE MIX
HEDGE BOUND

EXISTING LANE

STONE SET APRON

320140592P

-  Existing tree to be removed
-  New tree to be planted
-  Existing tree to be kept

B	BBM	Cladding note to Plot 4 amended	16.07.2014
A	BBM	Substation boundary amended	30.04.2014
no.	by	revision	date

Client
MESSRS THORNER

Job Title
**PROPOSED DEVELOPMENT OF
THE MOORCOCK INN SITE
SLAIDBURN ROAD
WADDINGTON
BB7 3AA**

Drawing Title PROPOSED ROOF PLAN		
Scale 1:200 @ A1	Date JUNE 2014	Drawn TB

spa
SUNDERLAND PEACOCK ARCHITECTS
SUNDERLAND PEACOCK & ASSOCIATES LTD.
HAZELHIRE, PINEWOOD ROAD, CLITHEROE
LANCASHIRE, BB7 3AG
T 01204 452119 F 01204 417228
E info@sunderlandpeacock.com
www.sunderlandpeacock.com

4512-10 B