




Existing Rear Elevation

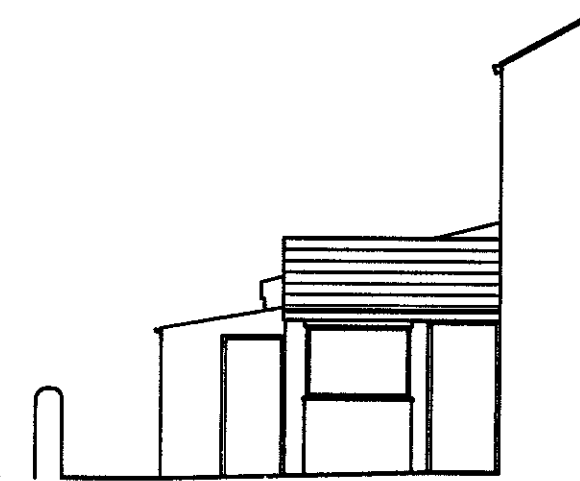


Existing Side Elevation

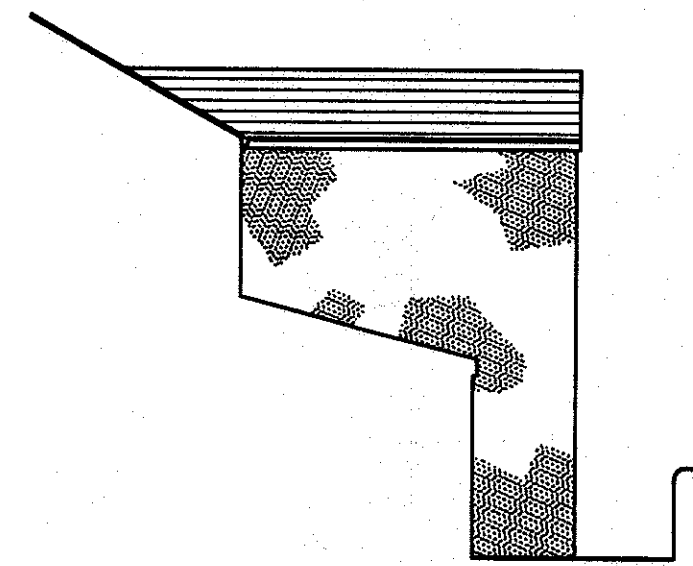


Proposed Side Elevation

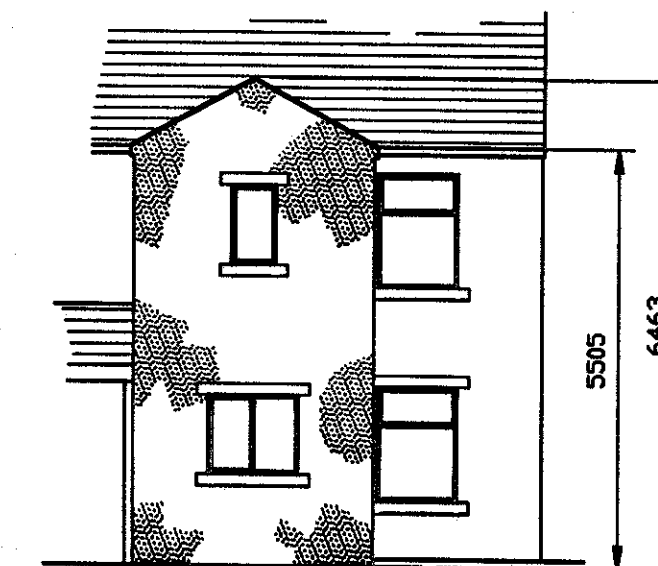


Proposed Rear Elevation

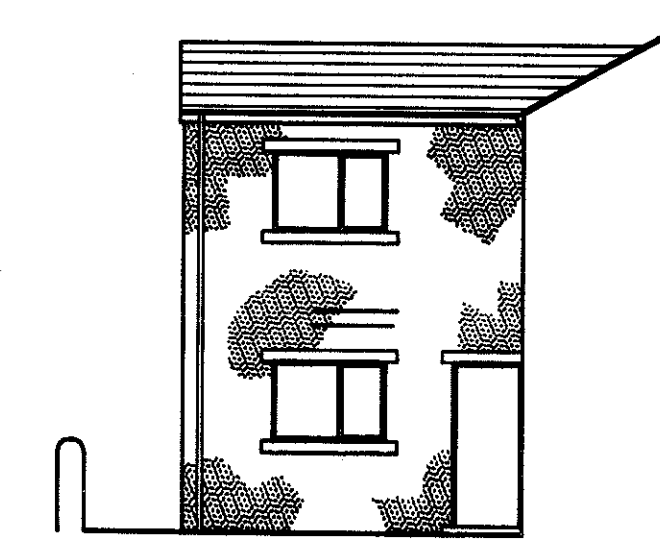


Proposed Side Elevation

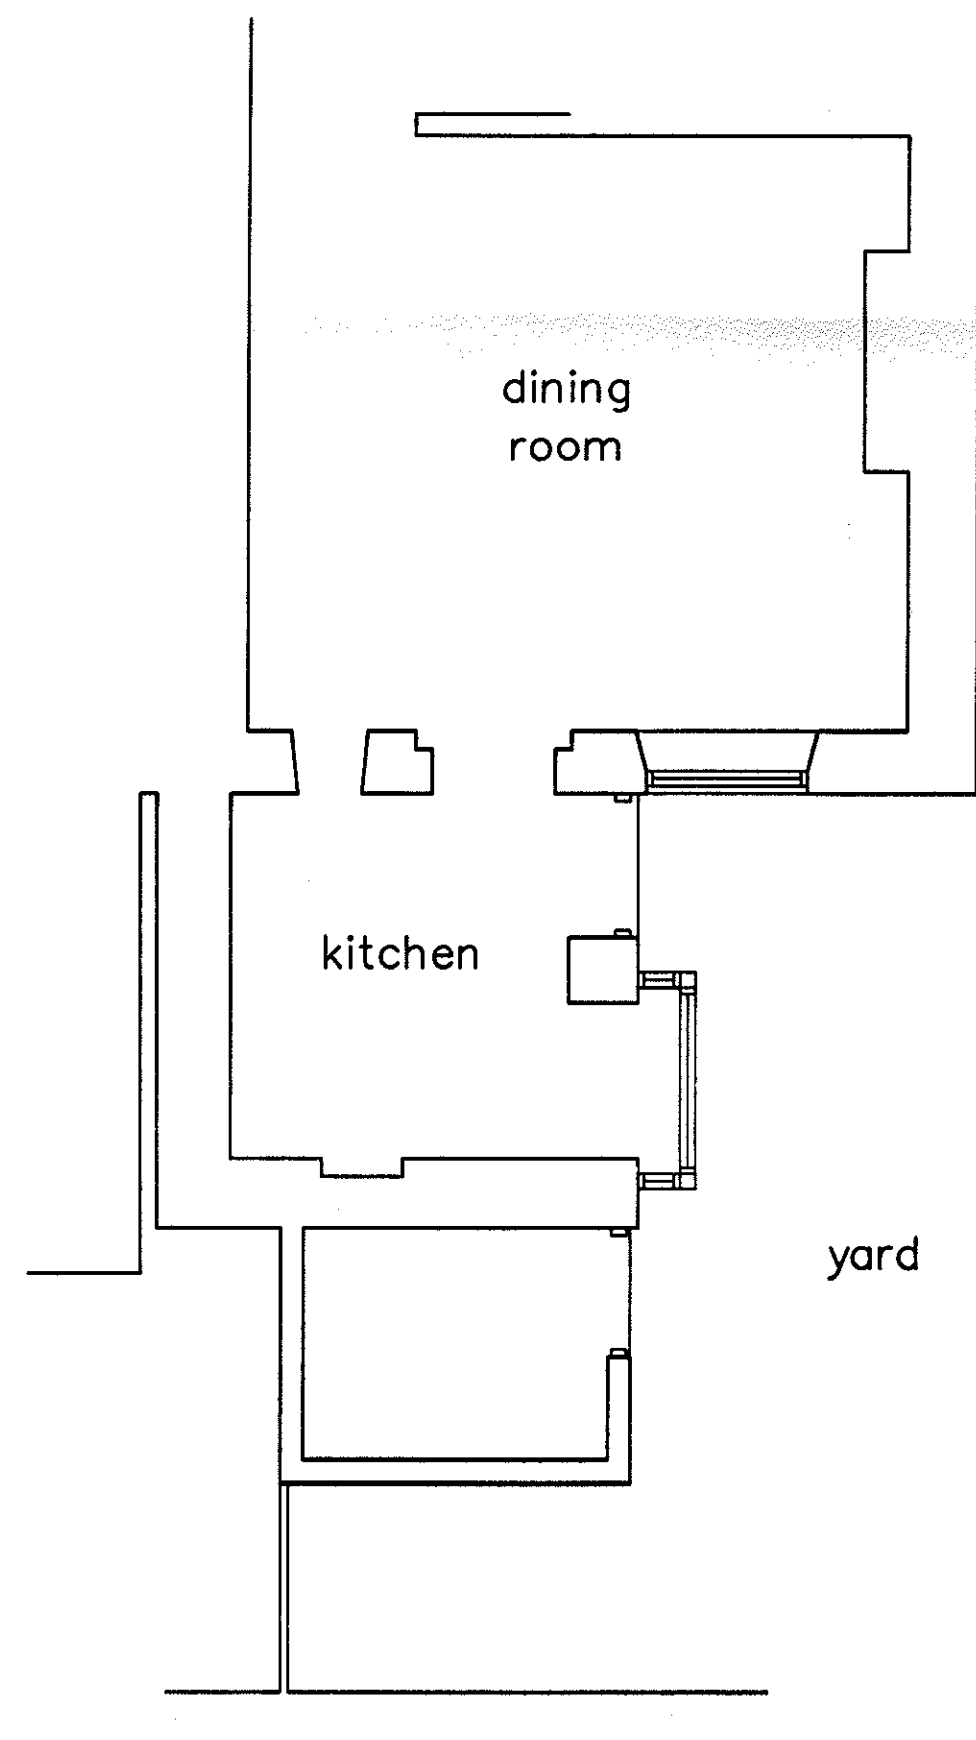


Existing Ground Floor Plan

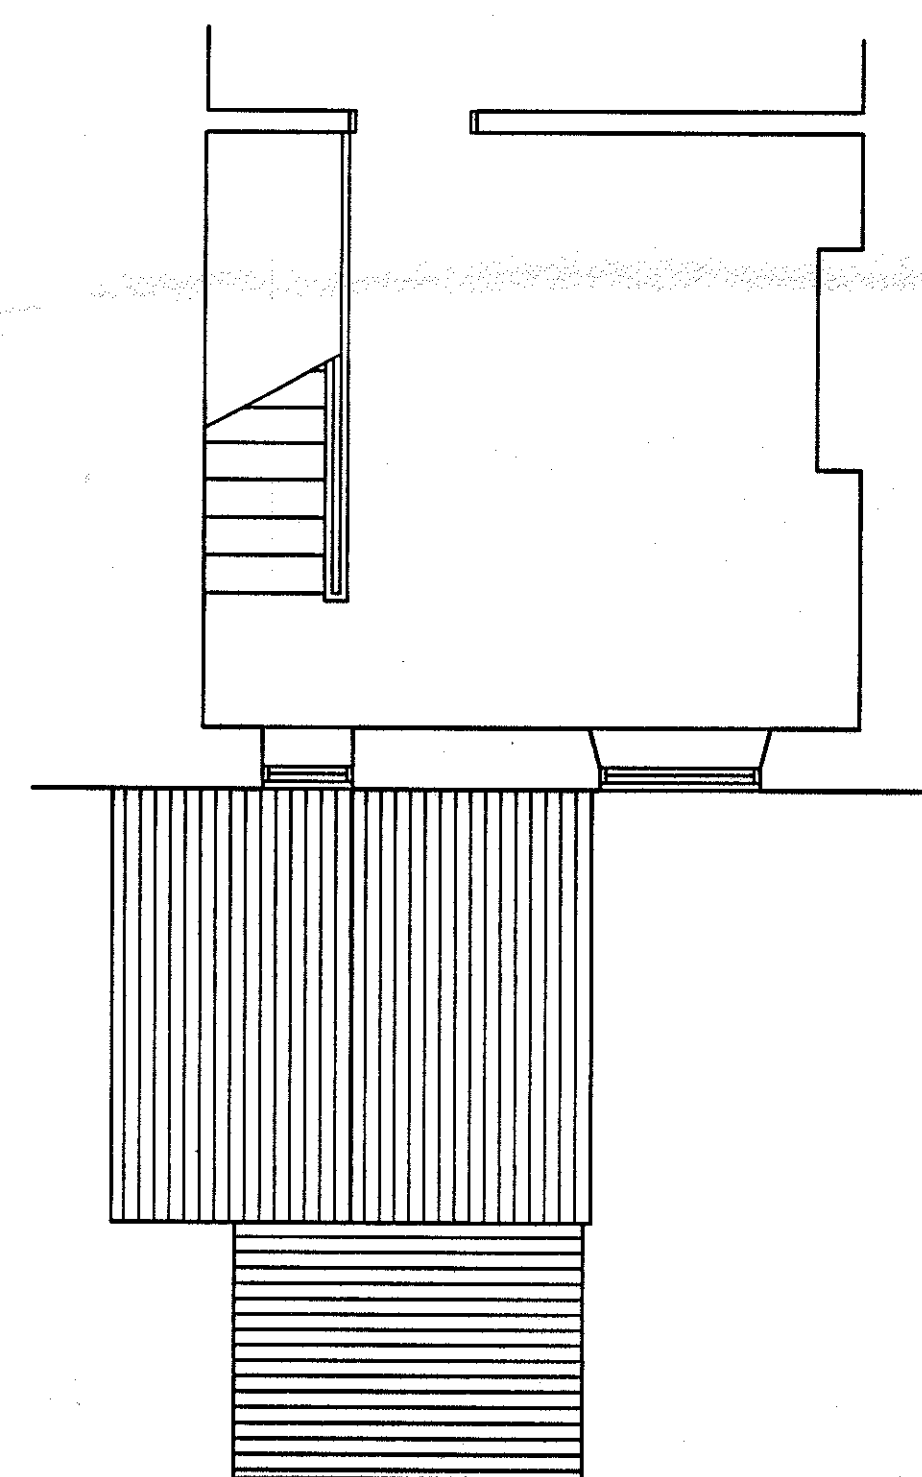

Existing First Floor Plan

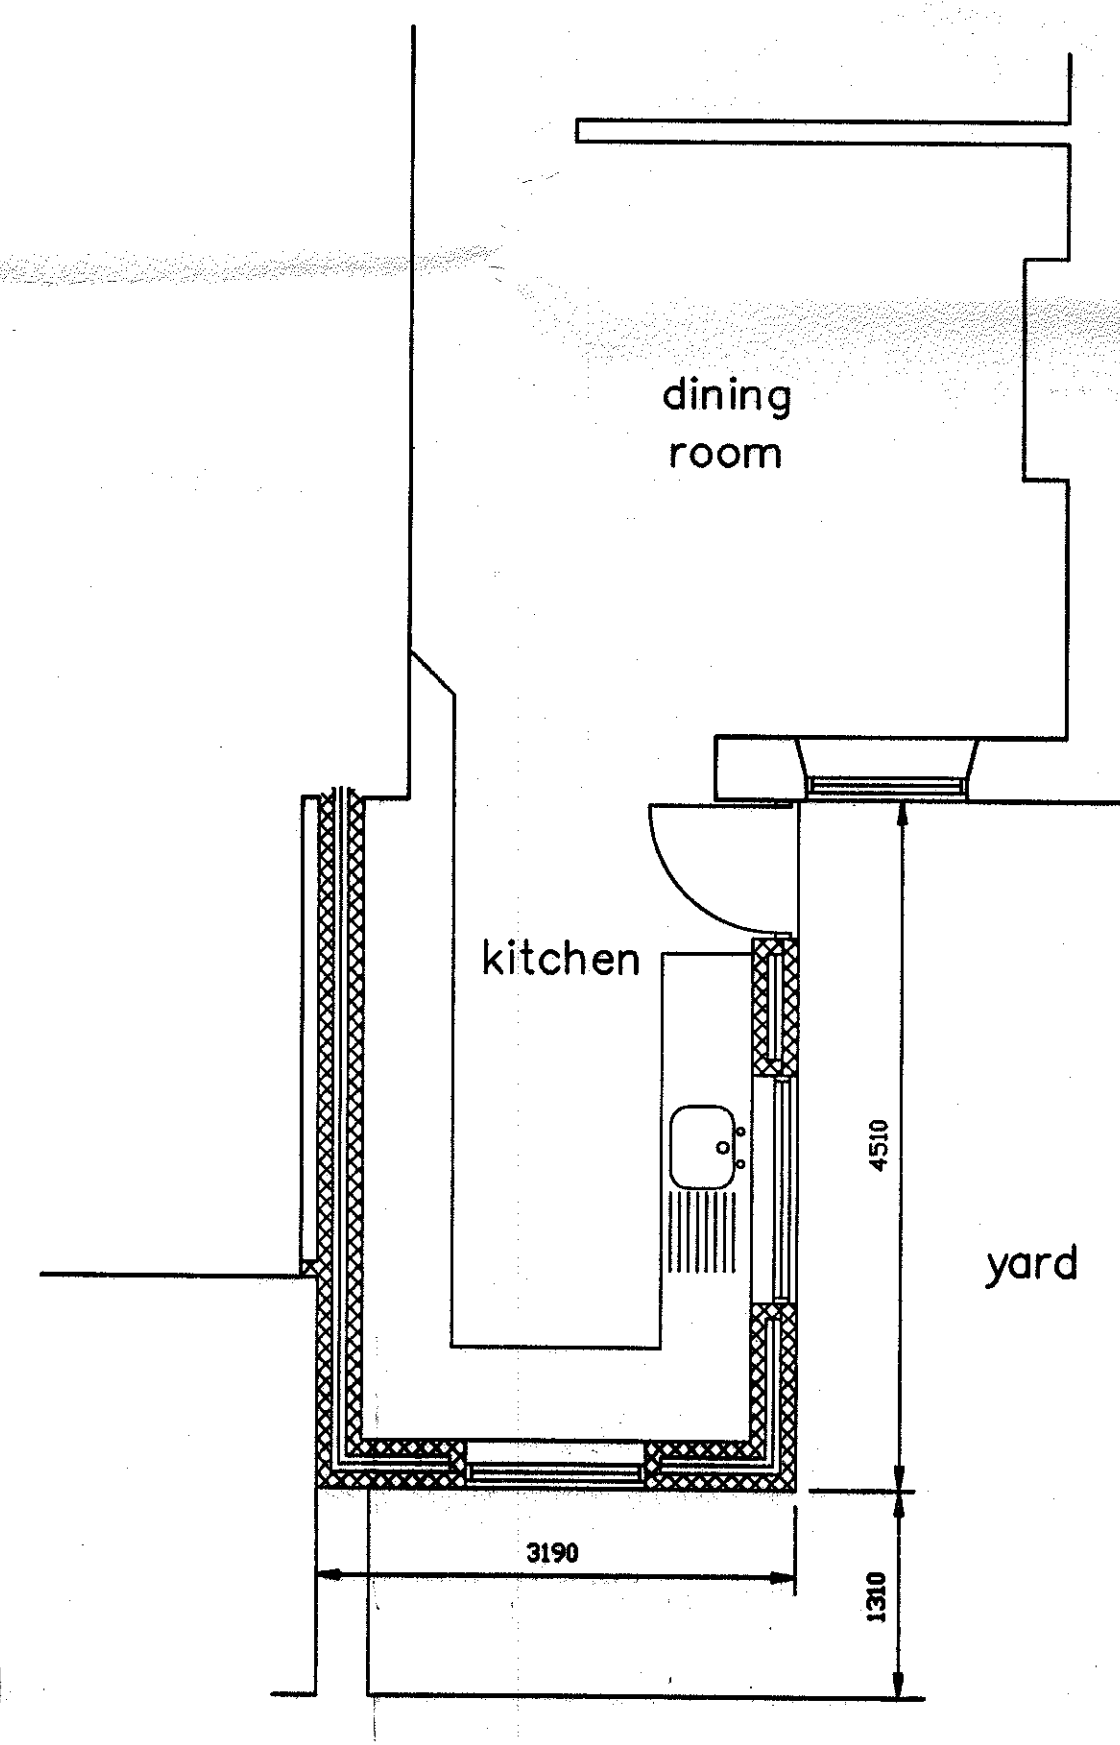

Proposed Ground Floor Plan

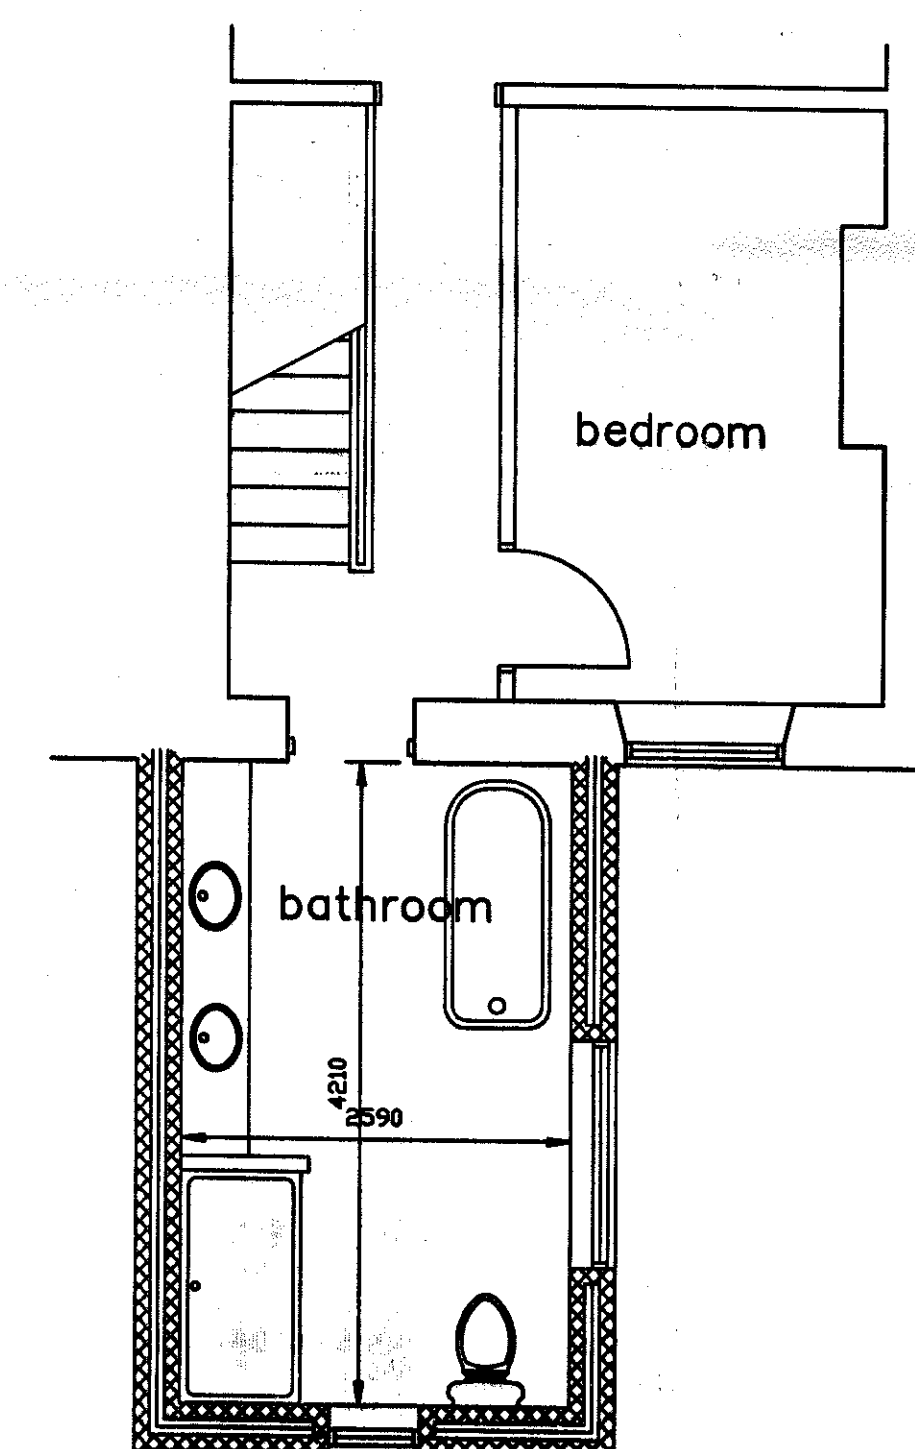

Proposed First Floor Plan

3 20140641P

a	Dimensions added	14/7/14
No.	AMENDMENT	DATE

PROPOSED

NEW EXTENSION

CLIENT

MR OLIVER EMINSON

AMENDED PLANS RECEIVED

ADDRESS
25 WATT STREET
SABDEN
CLITHEROE

DATE 16/7/14

13 PENDLE FIELDS
FENCE
BURNLEY
LANCASHIRE.
BB12 9HN
Telephone: (01282) 694444
Mobile: 07880 744465

Hook Developments
BUILDING AND PLANNING CONSULTANTS
LAND SURVEYORS.

DATE	24/6/14	SCALE	1:50 & 1:100	0A1
DRN	G.S	DRG No.	14/055/1a	
SVYD				

