


'as existing' drawings based on information provided by others - no measured survey of the property has been undertaken by the architect.

this drawing is to be read in conjunction with all relevant consultants and specialists drawings. the architect is to be notified of any discrepancies before proceeding. do not scale from this drawing. all dimensions are to be checked on site. this drawing is subject to copyright.

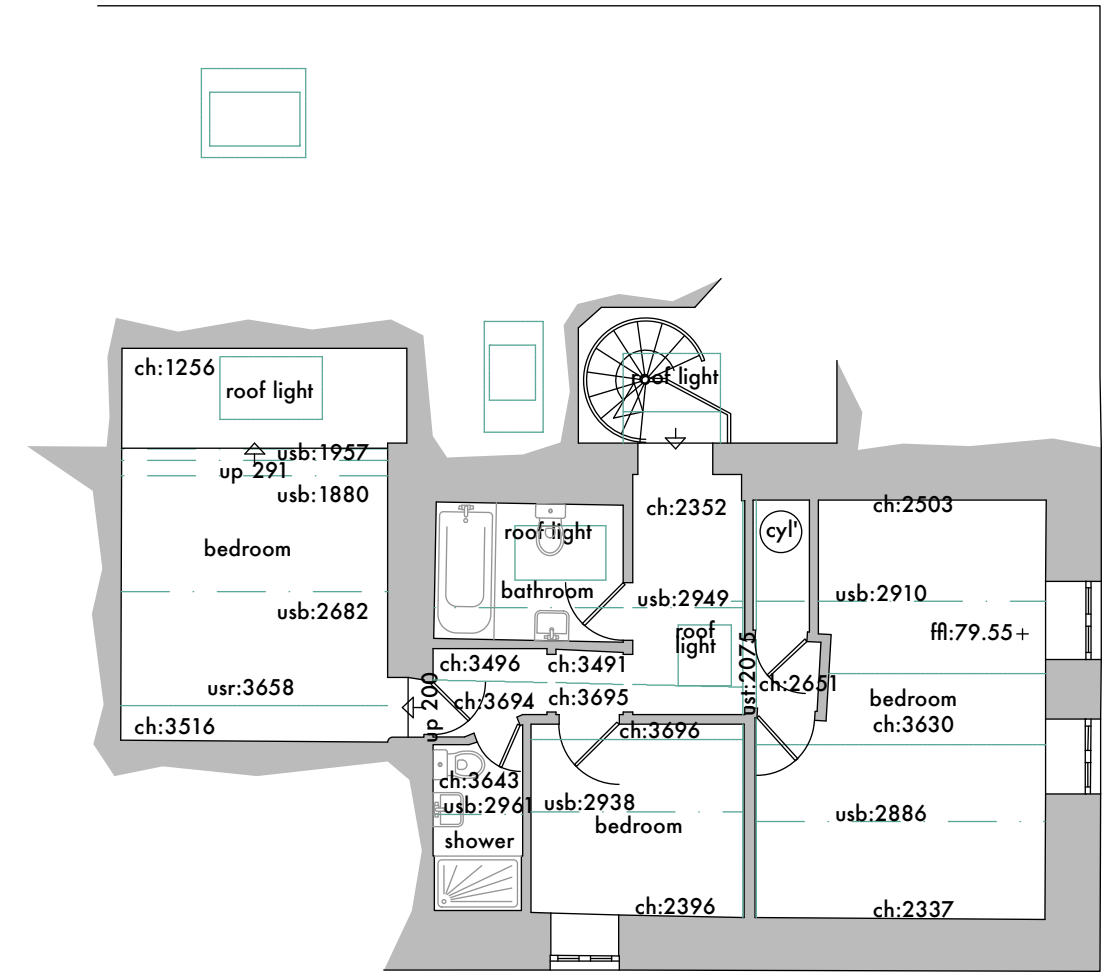

first floor plan

A Issued for Planning Sept 2014  
- Issued for Information April 2014

**stanton andrews**  
architects

44 york street  
clitheroe  
BB7 2DL


t 01200 444490  
e mail@stantonandrews.co.uk  
w stantonandrews.co.uk

**granham house barn**  
**hothersall**


existing floor plans

drg.no. 14.13 Ex.02 rev. A

drawn. cs date. apr 2014 scale. 1 to 100 @ A3

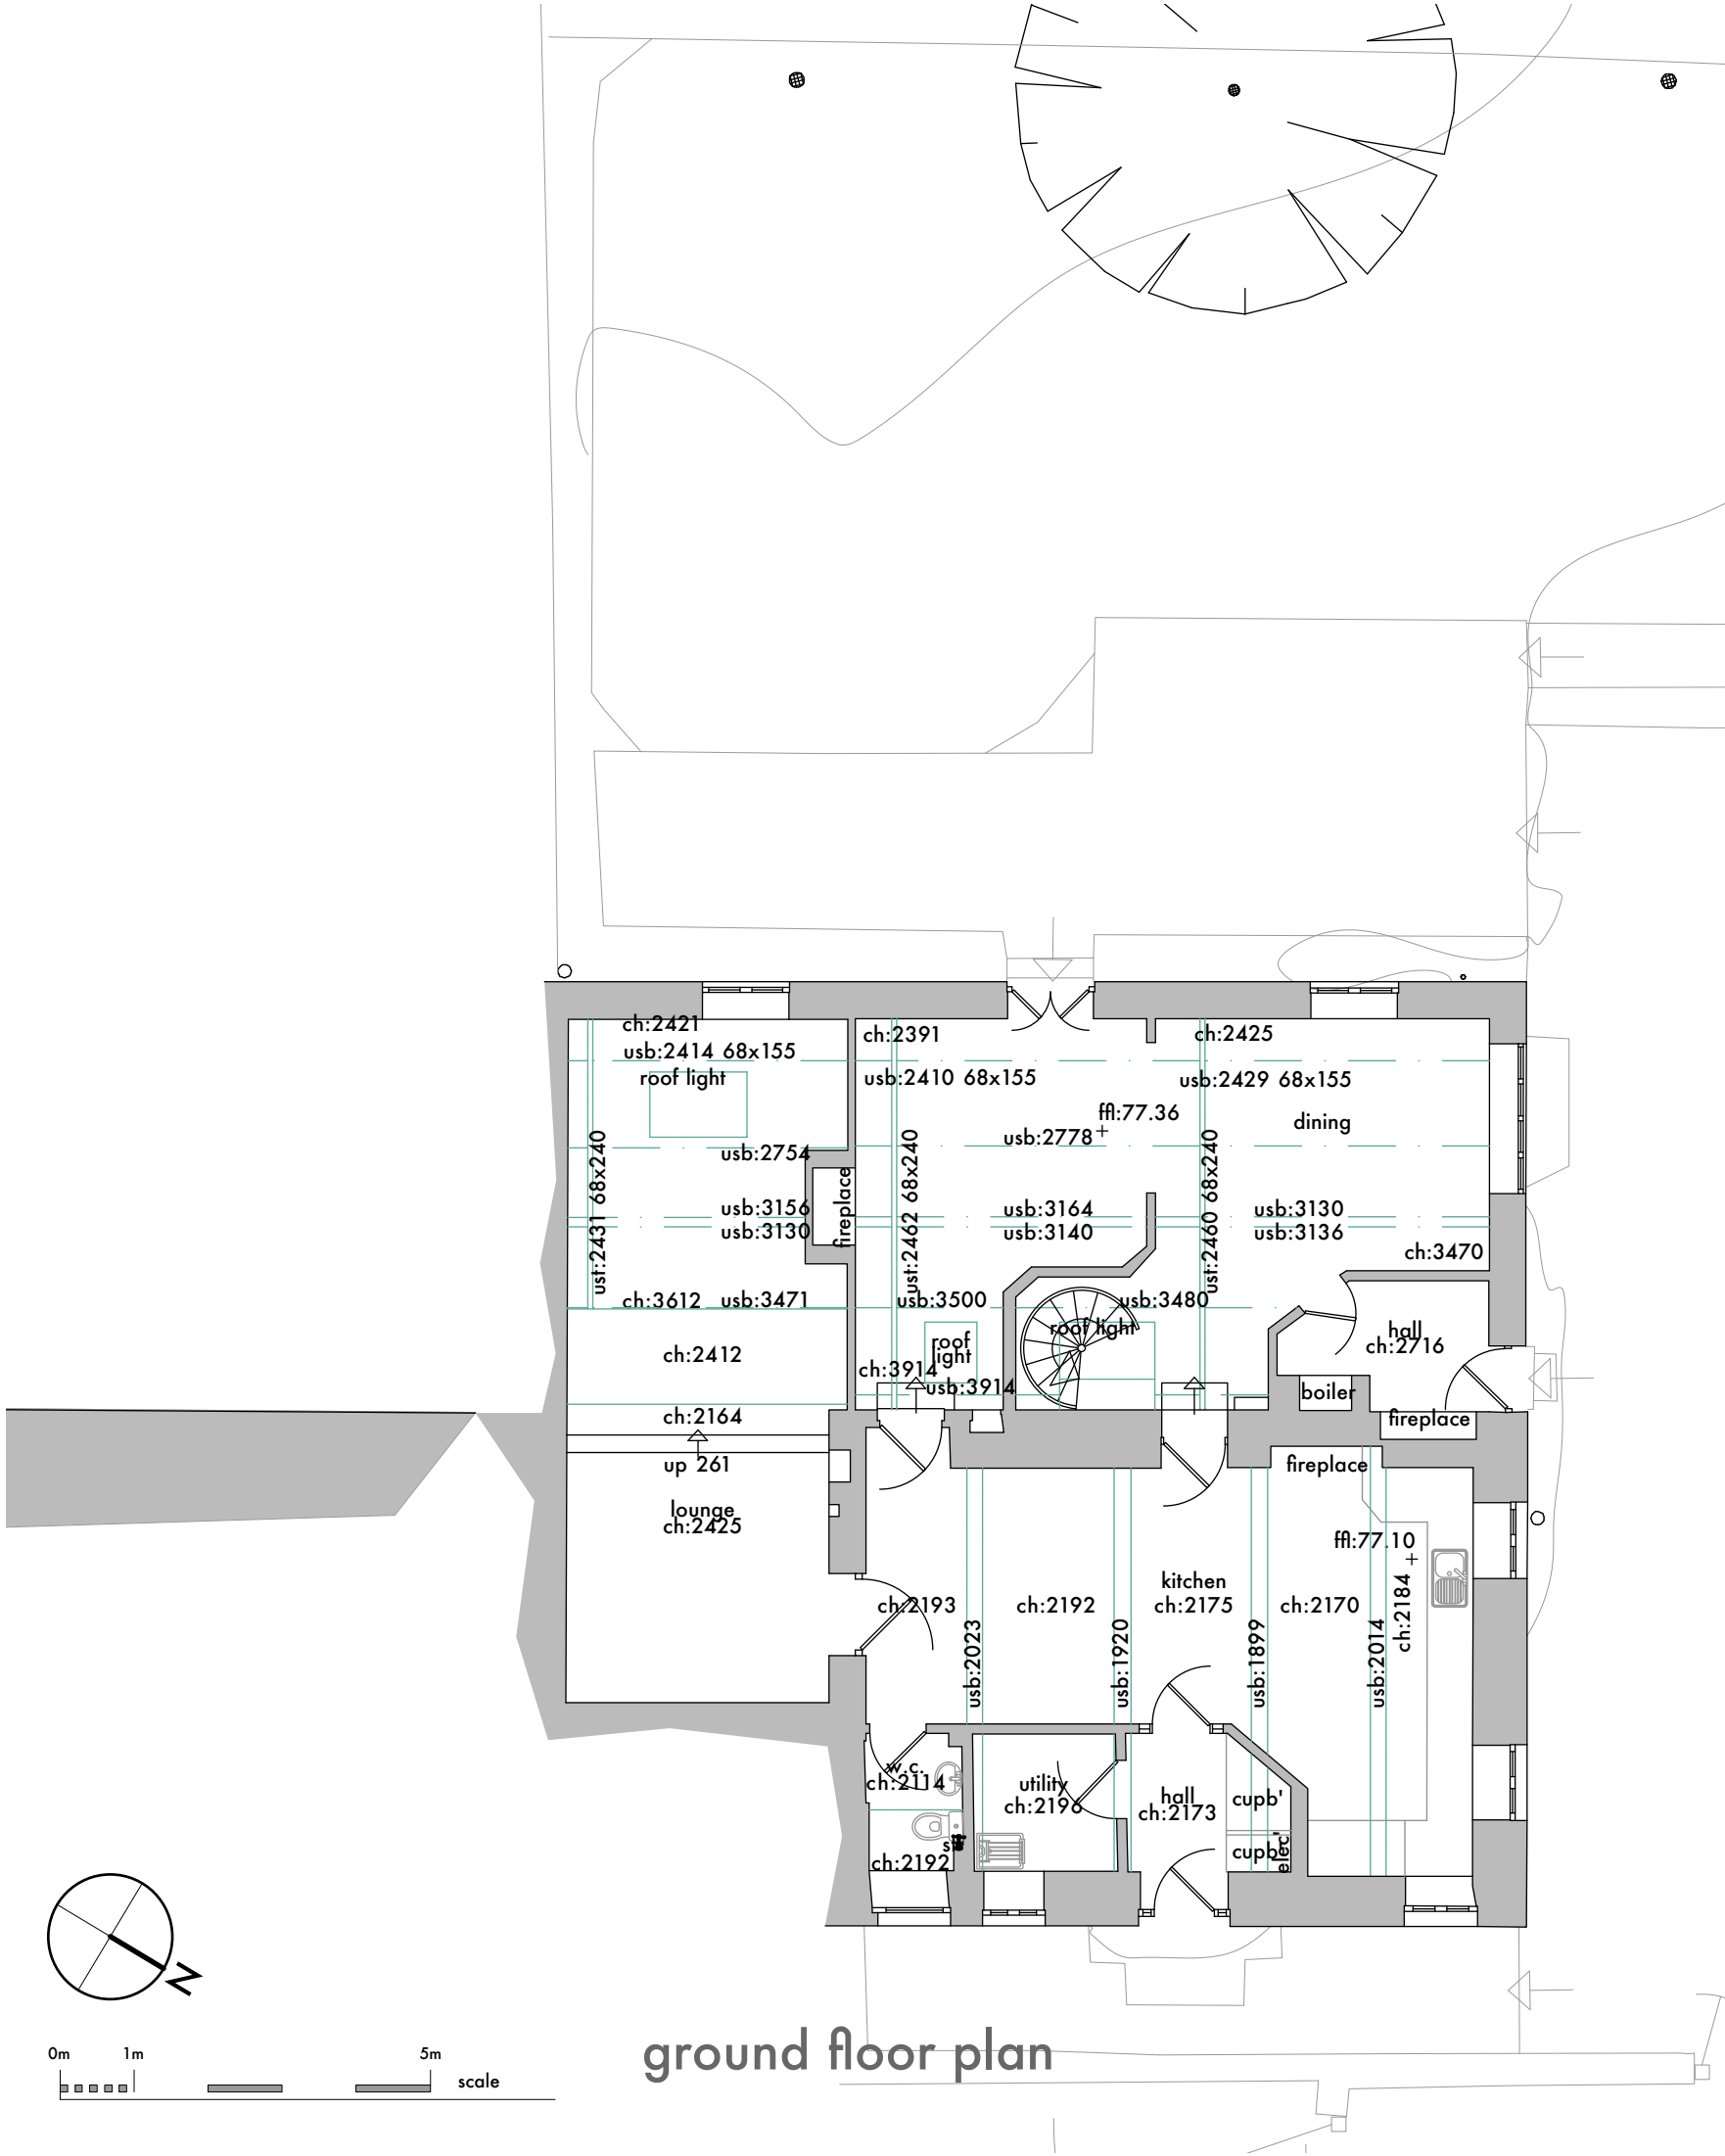

ground floor plan

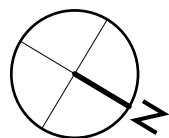

0m 1m 5m  
scale