



NOTES:
 1: Do not scale this drawing. Use figured dimensions only. 2: The Contractor, Sub Contractor or specialist supplier are responsible for confirming site dimensions prior to fabrication. 3: Any dimensional discrepancies are to be reported to the Architect immediately.

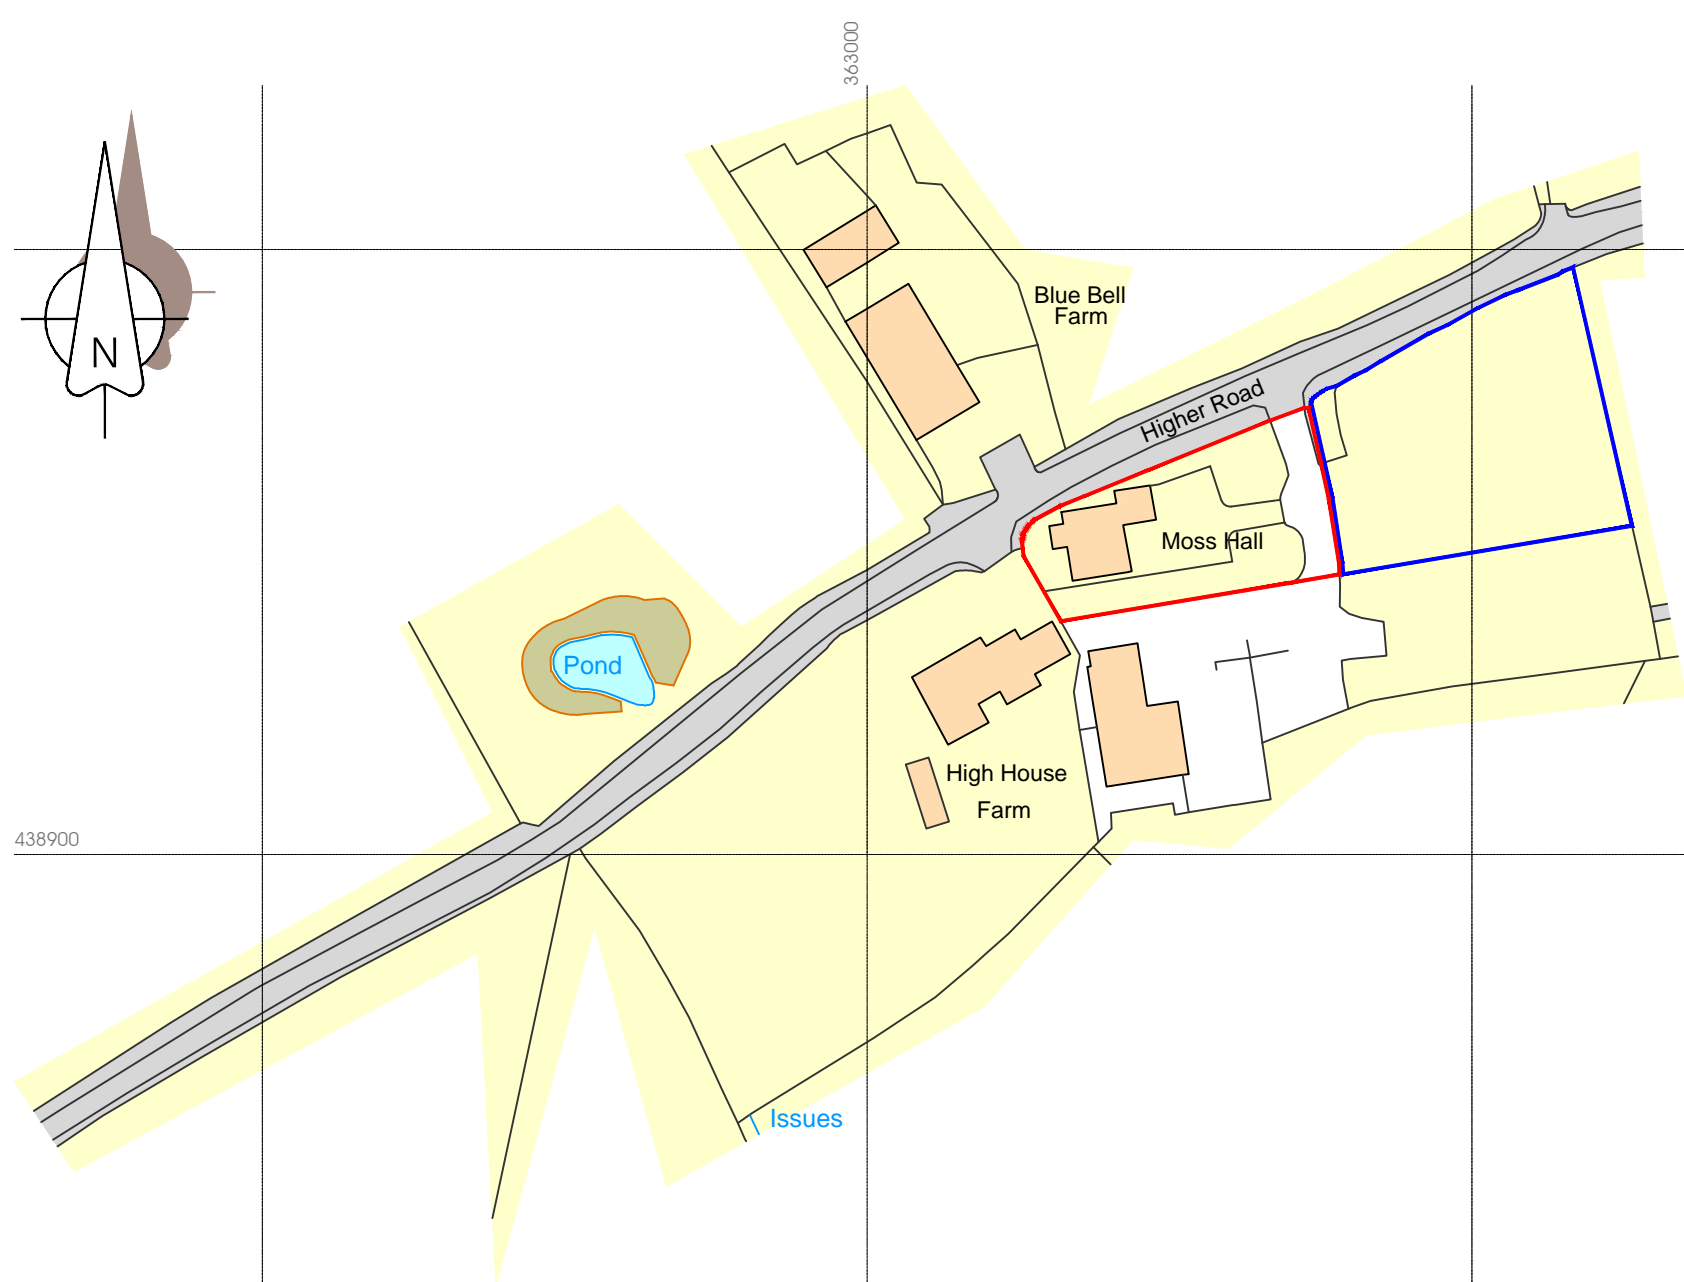

Ordnance Survey, (c) Crown Copyright 2014. All rights reserved. Licence number 100022432


Location plan

0 10 50m

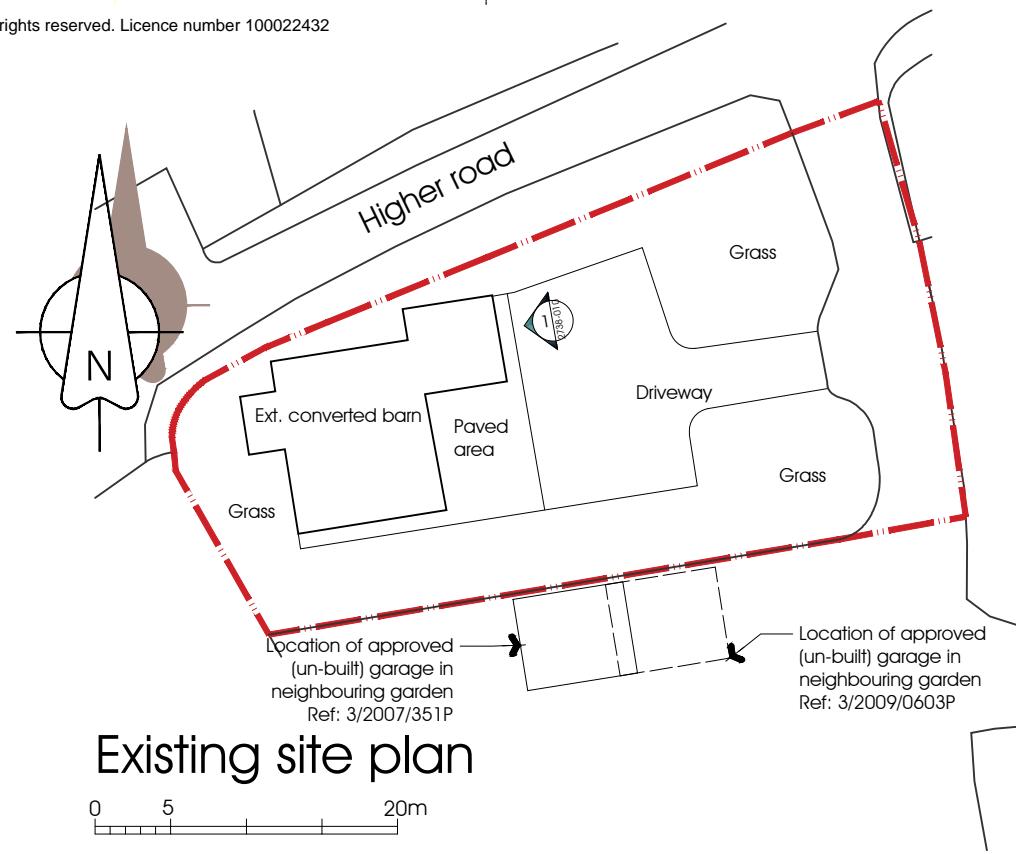

Existing site plan

0 5 20m

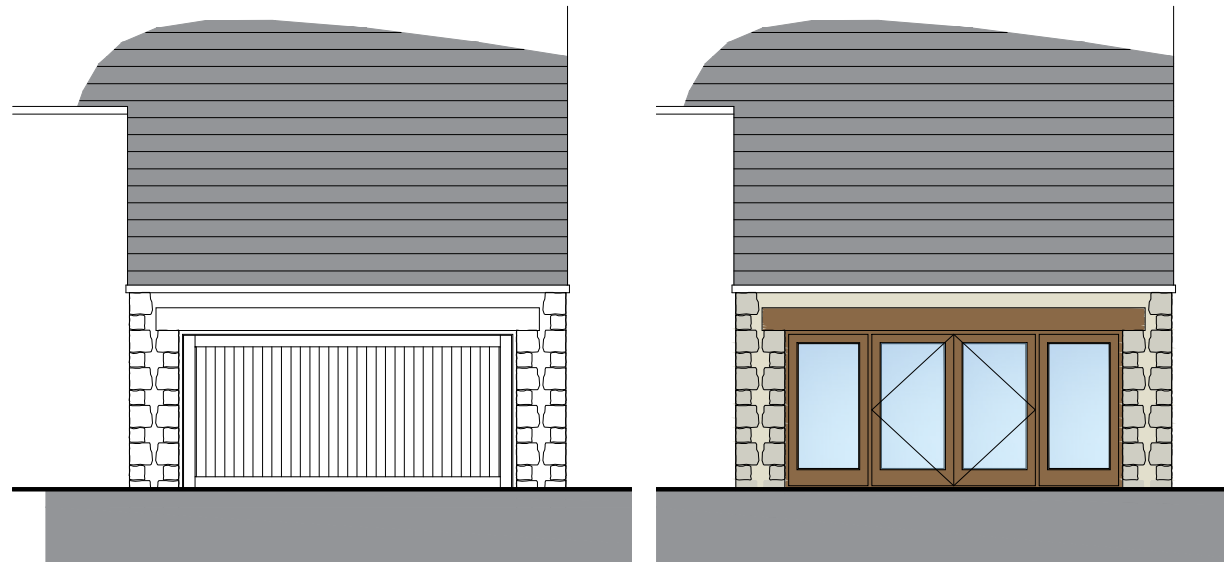

1. Existing garage door 2. Prop. Art studio wall


0 1 2 3 4 5m



Photograph showing original farm layout


<p>PGB Architectural Services LTD</p>		<p>CLIENT Mr Humphreys Moss Hall Higher Road, PR3 2YX</p>		<p>PROJECT Conversion of Existing Garage to Art Studio Proposed Timber Garage, Car port & Garden store</p>		<p>DRAWING TITLE Existing site and location plans</p>	
<p>Lily Cottage 12 Glen Avenue Knowle Green Preston PR3 2ZQ</p>		<p>PAPER SIZE A3 DATE August 2014</p>		<p>JOB NO. 2738 SCALE 1:1250 & 1:500</p>		<p>DRAWING NO. 010 REVISION</p>	
<p>m. 07866 366565 t. 01254 820092 e. info@pgb-arch.com</p>							

NOTES: 1: Do not scale this drawing, use figured dimensions only 2: The Contractor, Sub Contractor or specialist supplier are responsible for confirming site dimensions prior to fabrication 3: Any dimensional discrepancies are to be reported to the Architect immediately


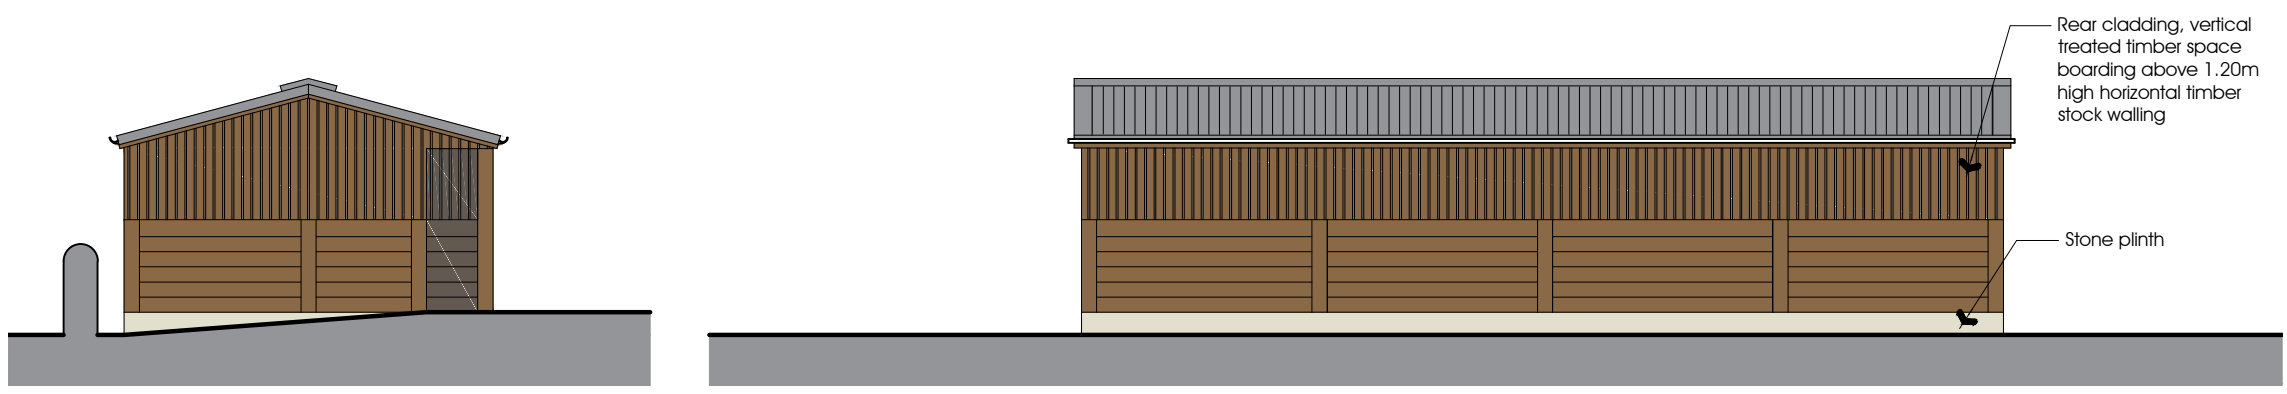


East elevation


South elevation

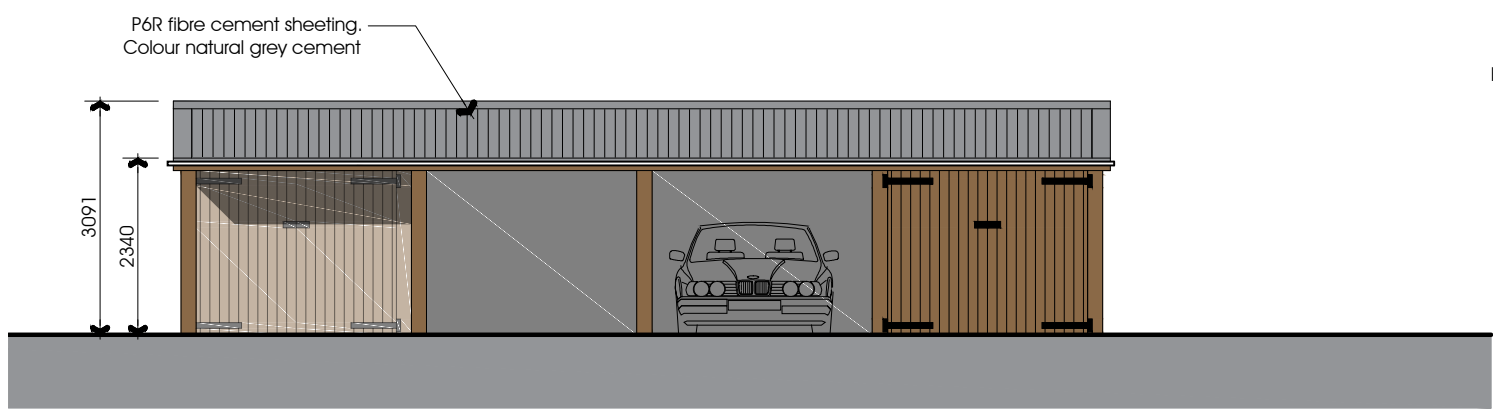


North elevation

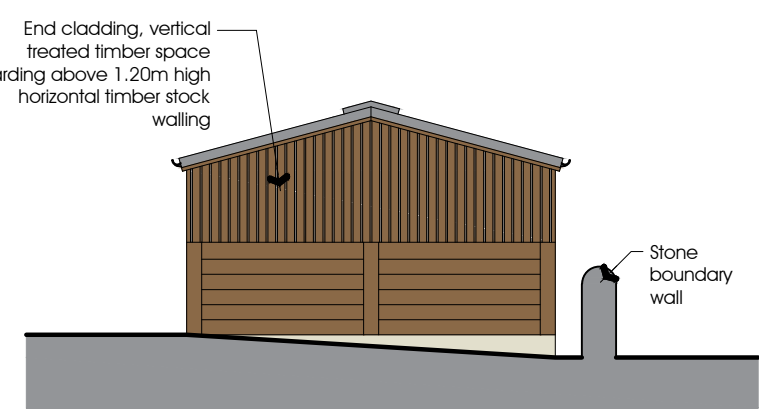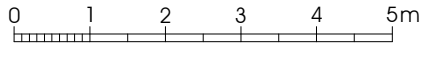

West elevation

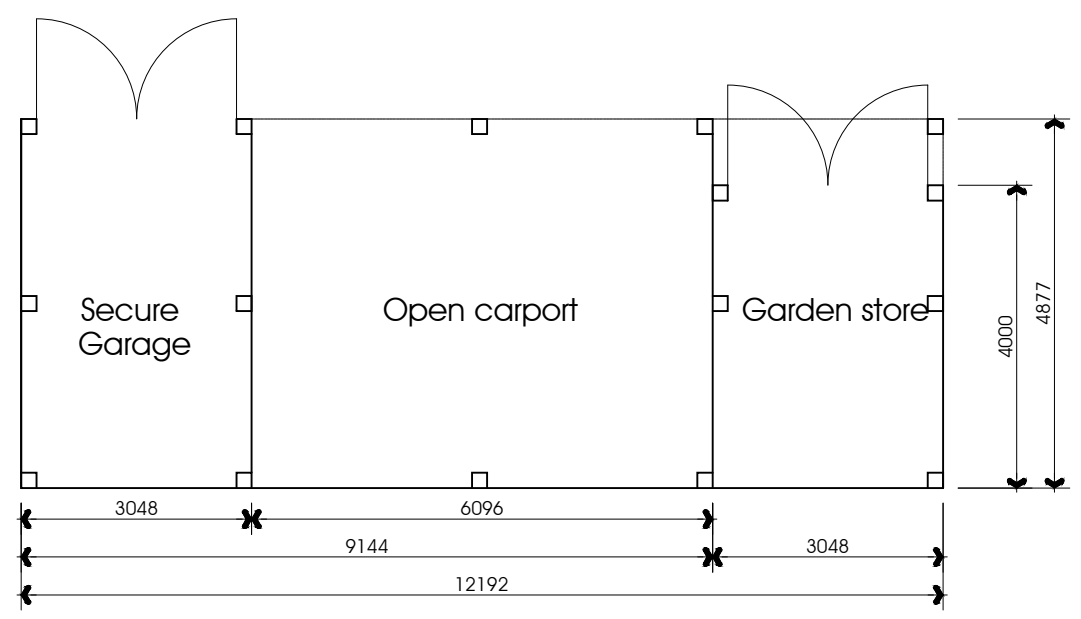

Plan

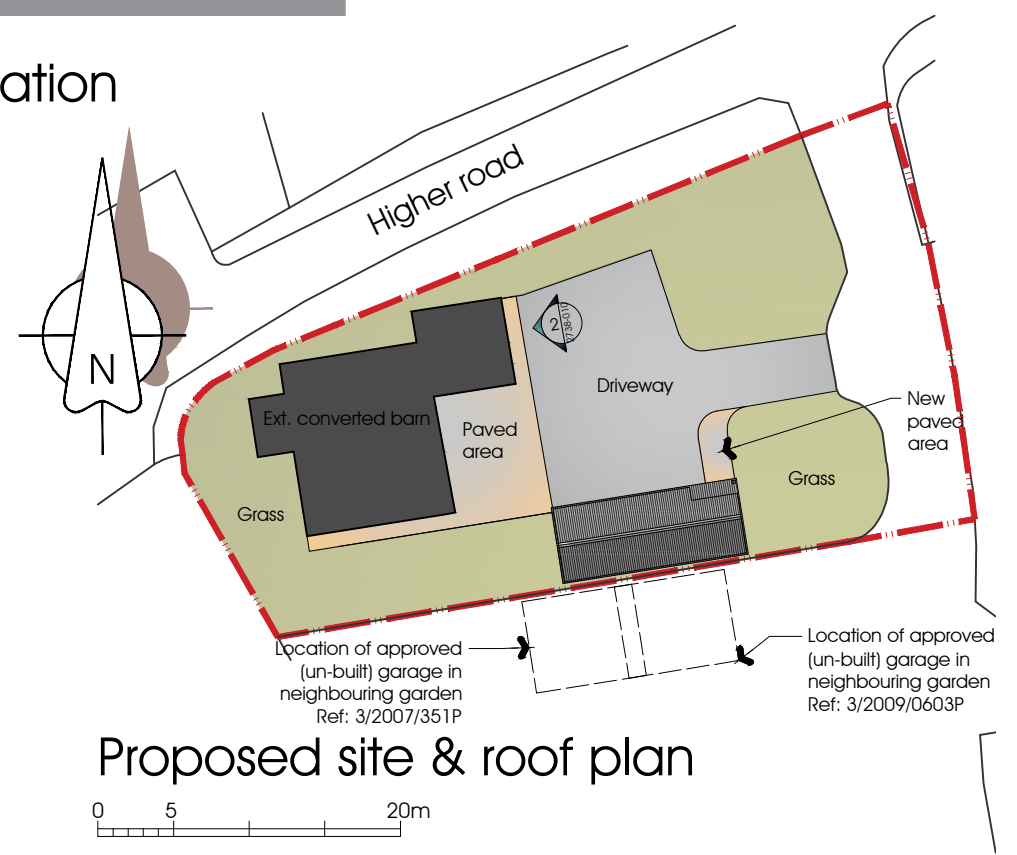

Proposed site & roof plan

PGB Architectural Services LTD Lily Cottage 12 Glen Avenue Knowle Green Preston PR3 2ZQ m. 07866 366565 t. 01254 820092 e. info@pgb-arch.com		CLIENT Mr Humphreys Moss Hall Higher Road PR3 2XD PAPER SIZE A3 DATE August 2014	PROJECT Conversion of Existing Garage to Art Studio Proposed Timber Garage, Car port & Garden store JOB NO. 2738 SCALE 1:100 & 1:500	DRAWING TITLE Proposed Plans and elevations DRAWING NO. 020 REVISION
---	--	--	--	--