



GROUND FLOOR PLAN PROPOSED

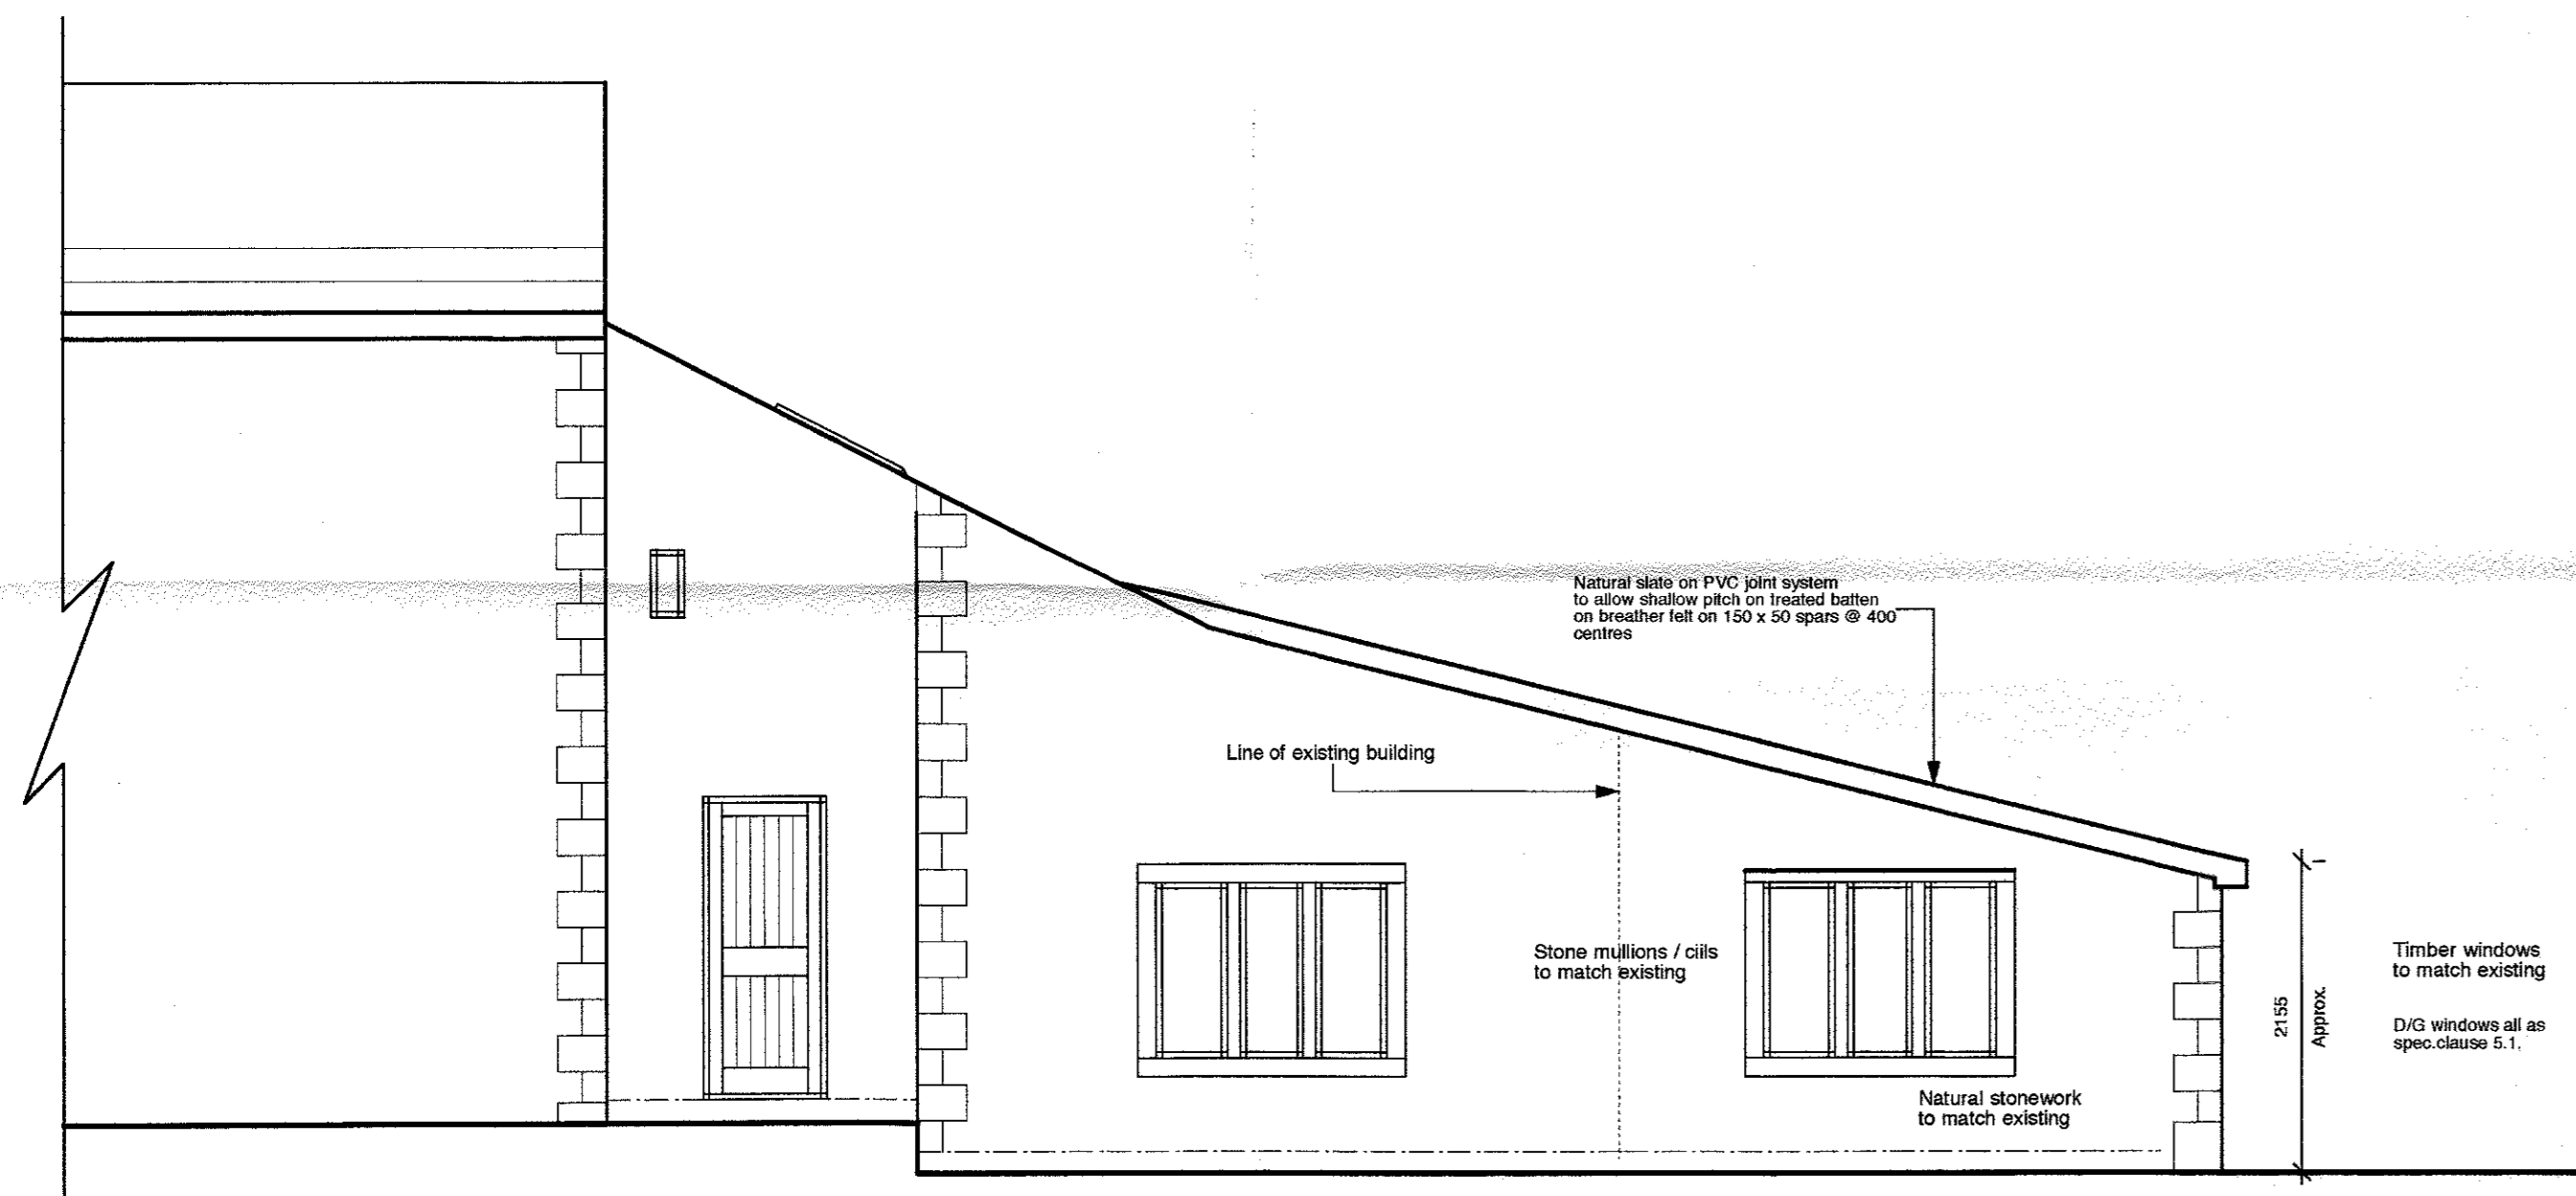


SIDE ELEVATION (SOUTH) PROPOSED




FRONT ELEVATION (WEST) PROPOSED

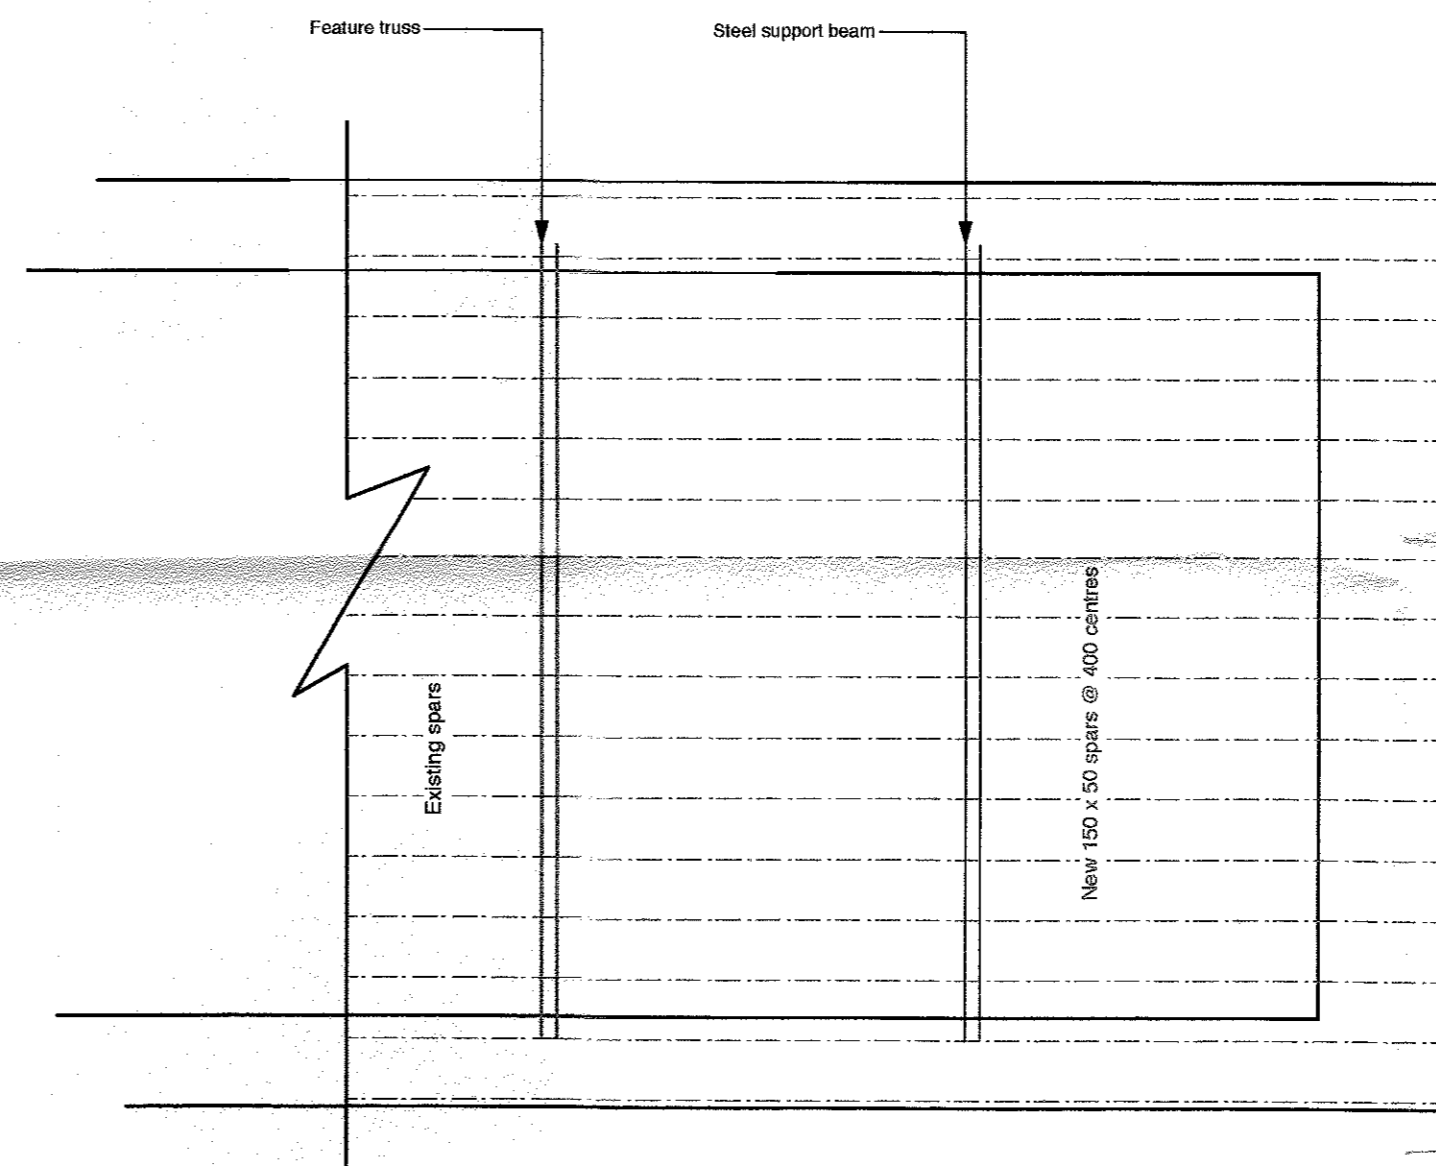

NEW ROOF PLAN

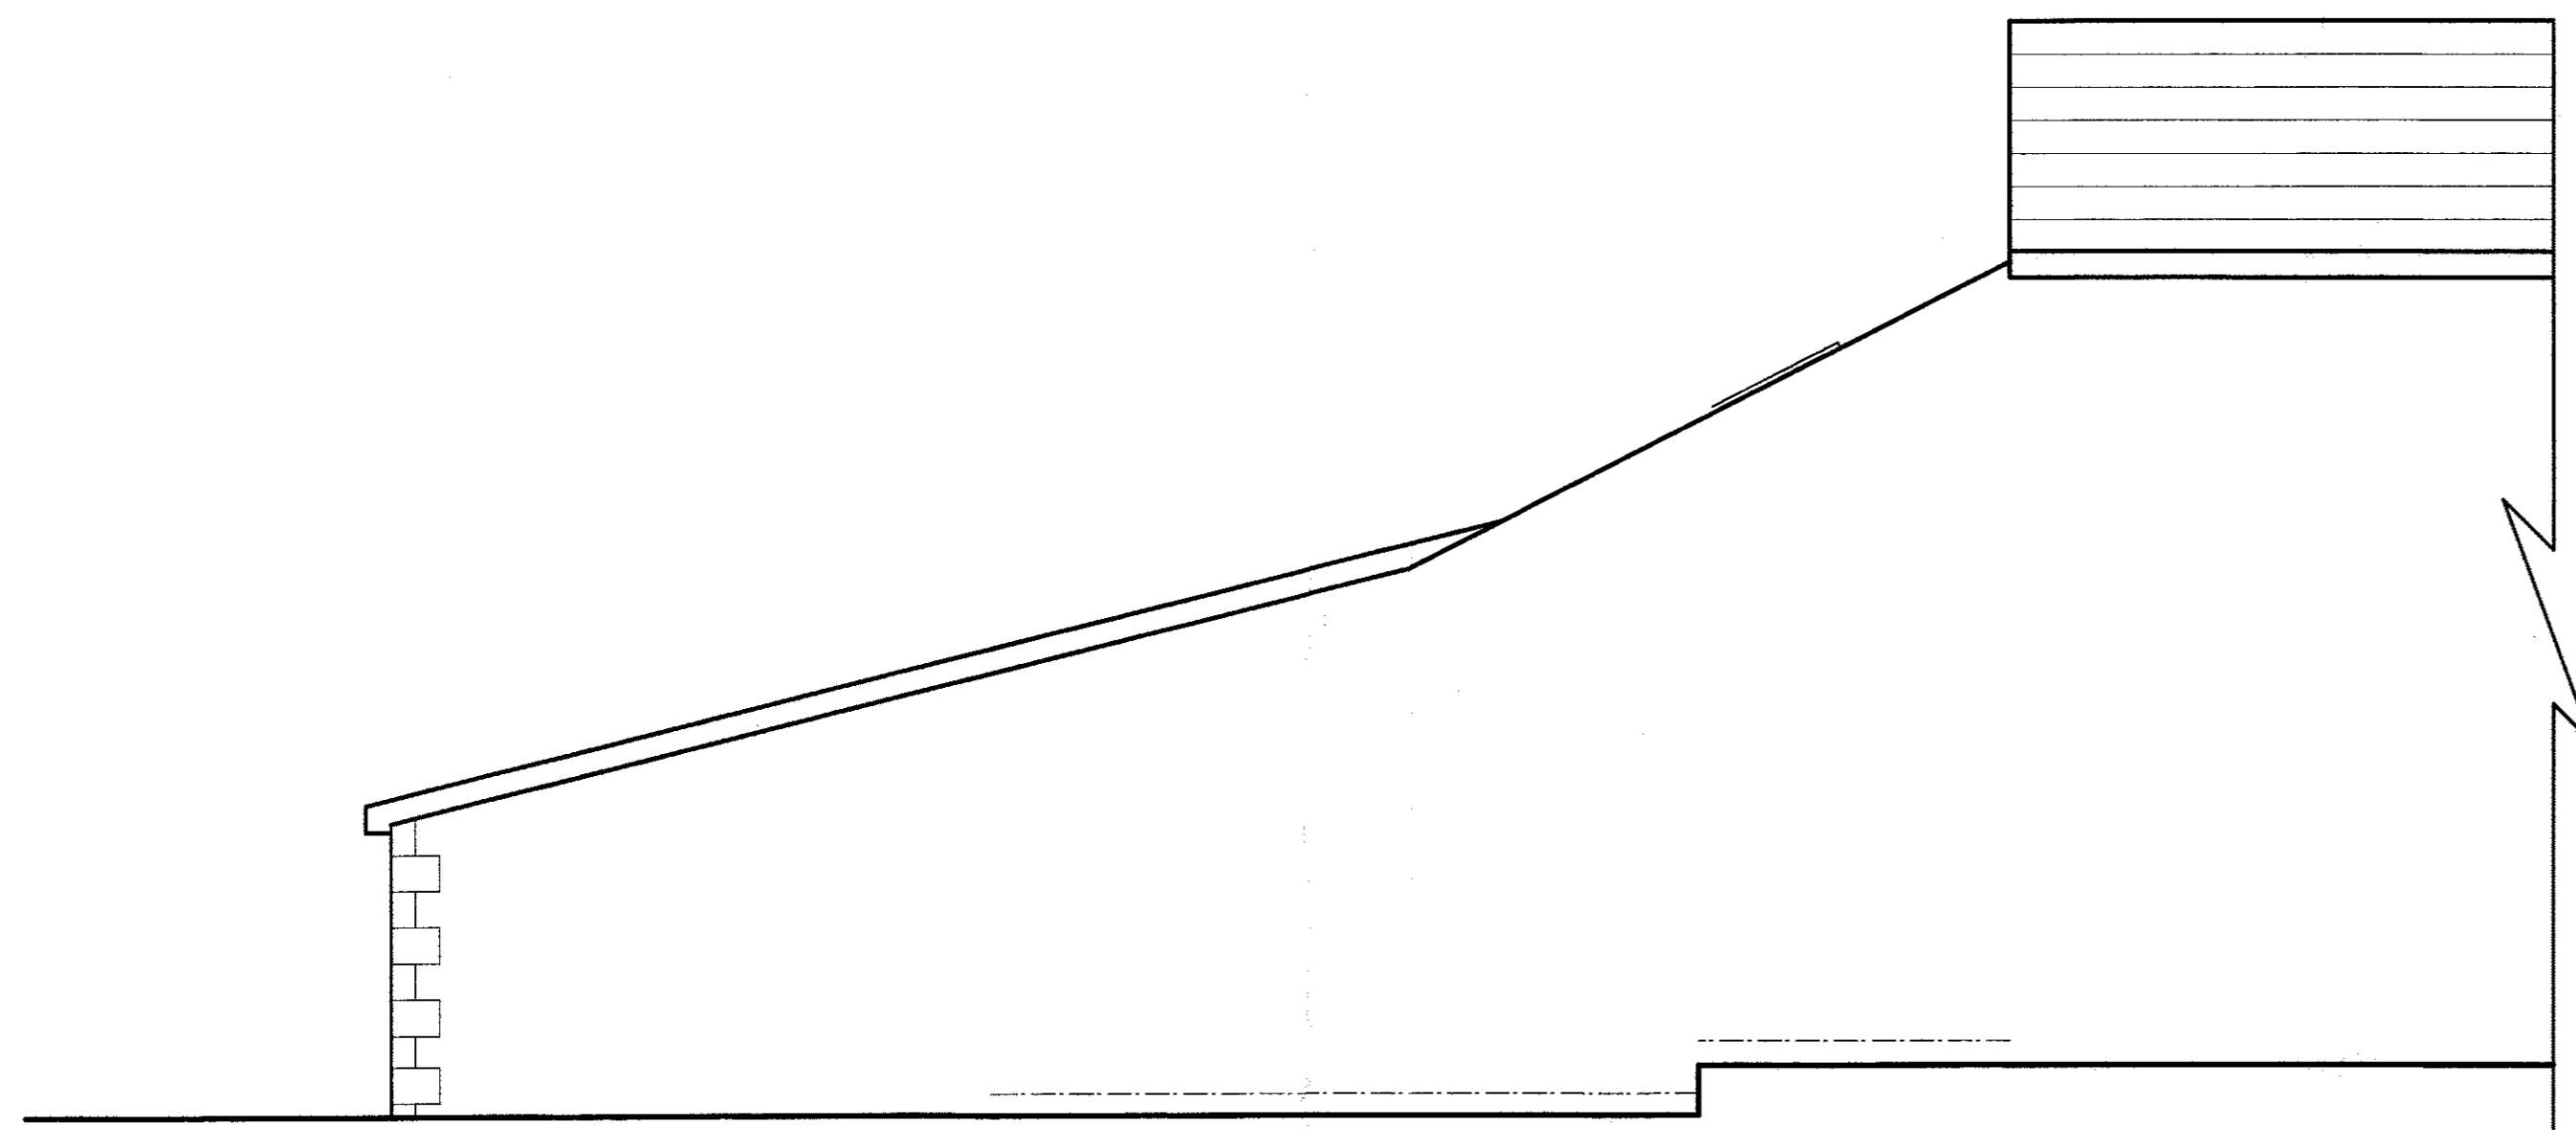

REAR ELEVATION (EAST PROPOSED)

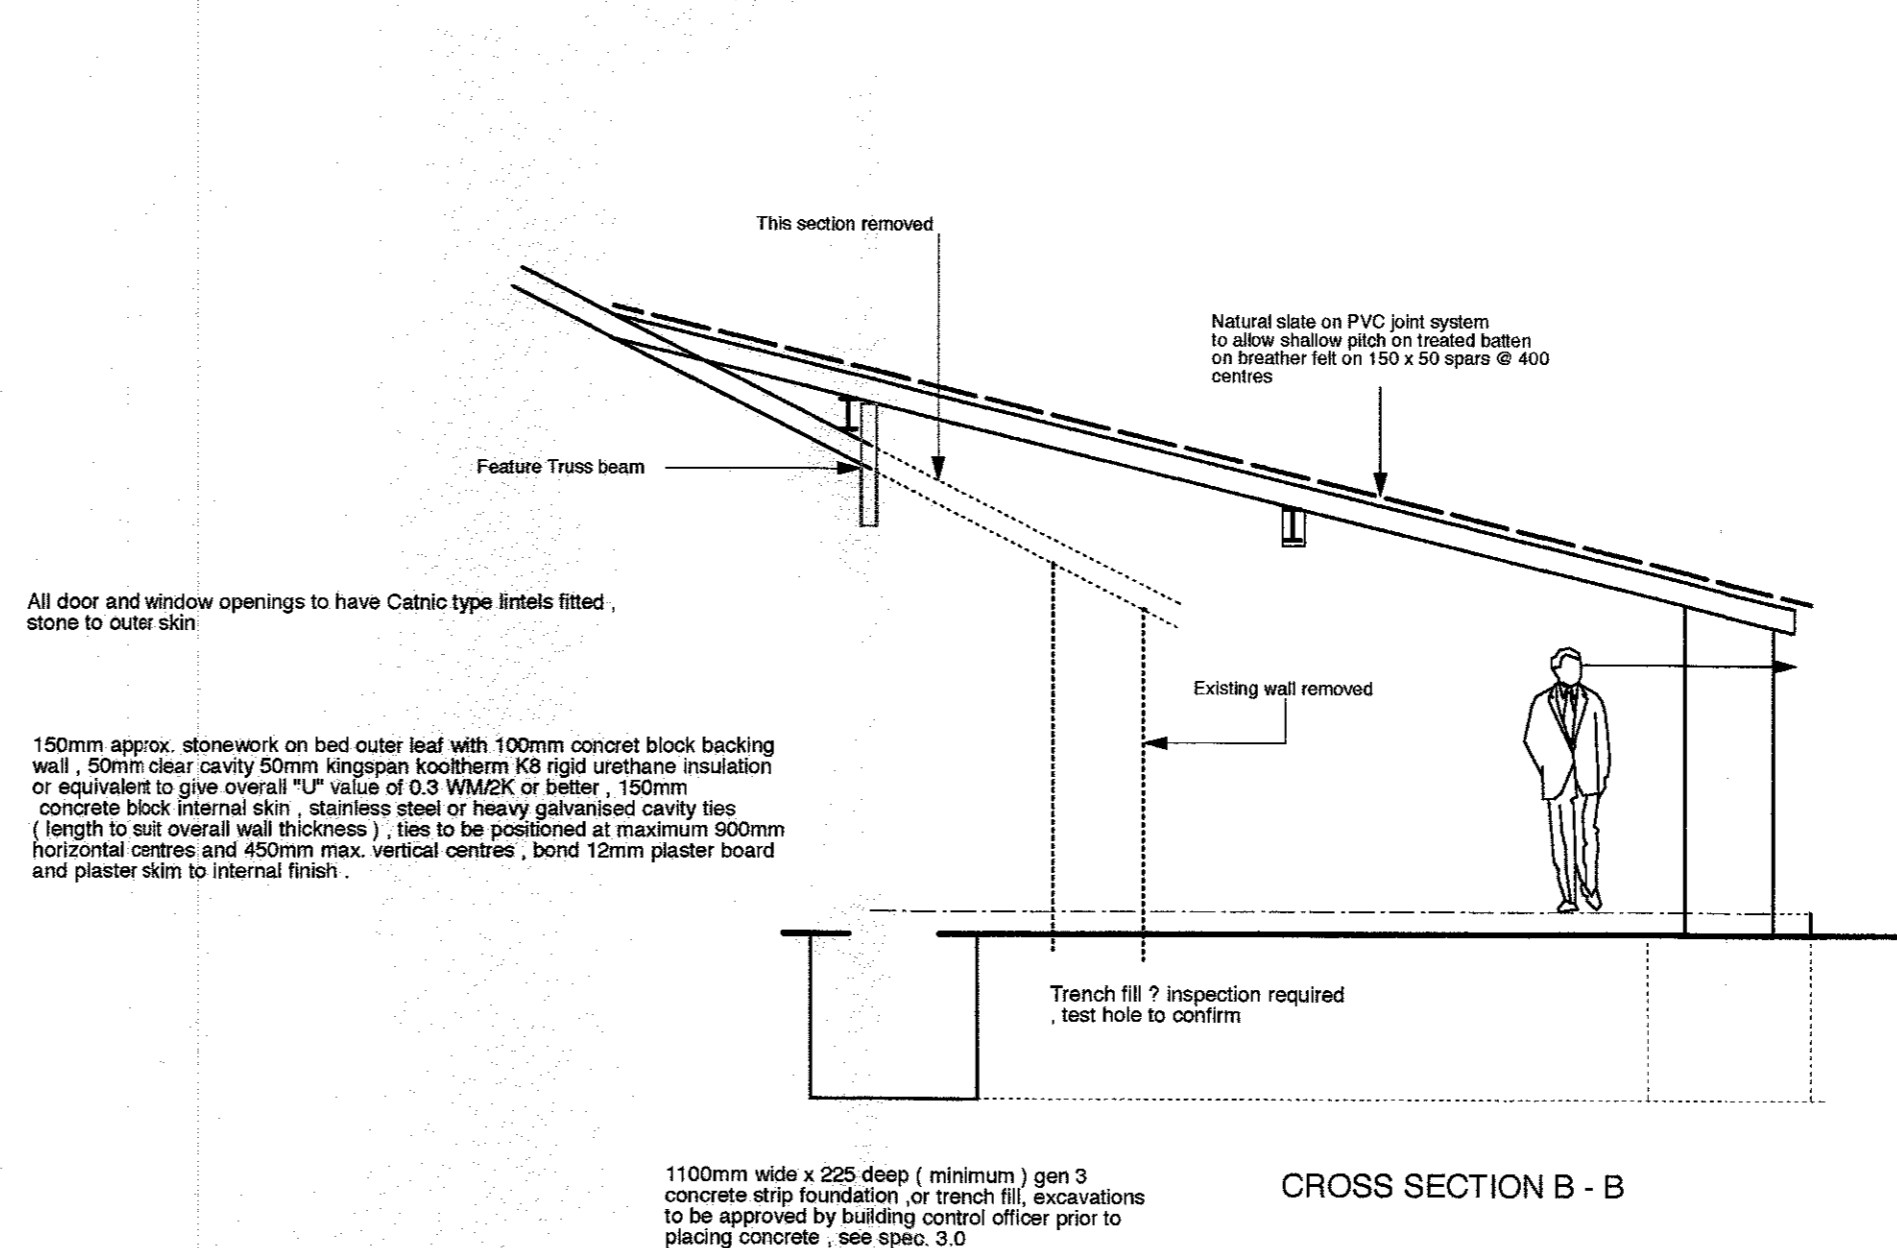

CROSS SECTION B - B

320140988P

DRAWING AMENDED 13/10/14, ISSUE B FOR PLANNING CONSIDERATIONS.

- 1/ This drawing to be read in conjunction with the specification reference Spec / D 973 / 14
- 2/ See beam calculations on separate sheet.
- 3/ Electrical safety : all electrical work associated with this extension shall be carried out in accordance with building regulation Part "P", refer also to specification section 13.0.
- 4/ For ventilation to kitchen see spec.8.0.

NEWHEY LOFT CONVERSIONS
LLOYD STREET SAW MILLS
HIGHER LLOYD STREET
DARWEN
telephone 01254 706446

MR. MRS. DUNCAN JACKSON
WILLOW HOUSE
SLAIDBURN ROAD
WADDINGTON BB7 3JJ

telephone 07939 014796
drawing number D 973 / 14 / 02
scale 1-50
issue B date 5th February 2014
drawn
PROPOSED DETAIL