



North East Elevation

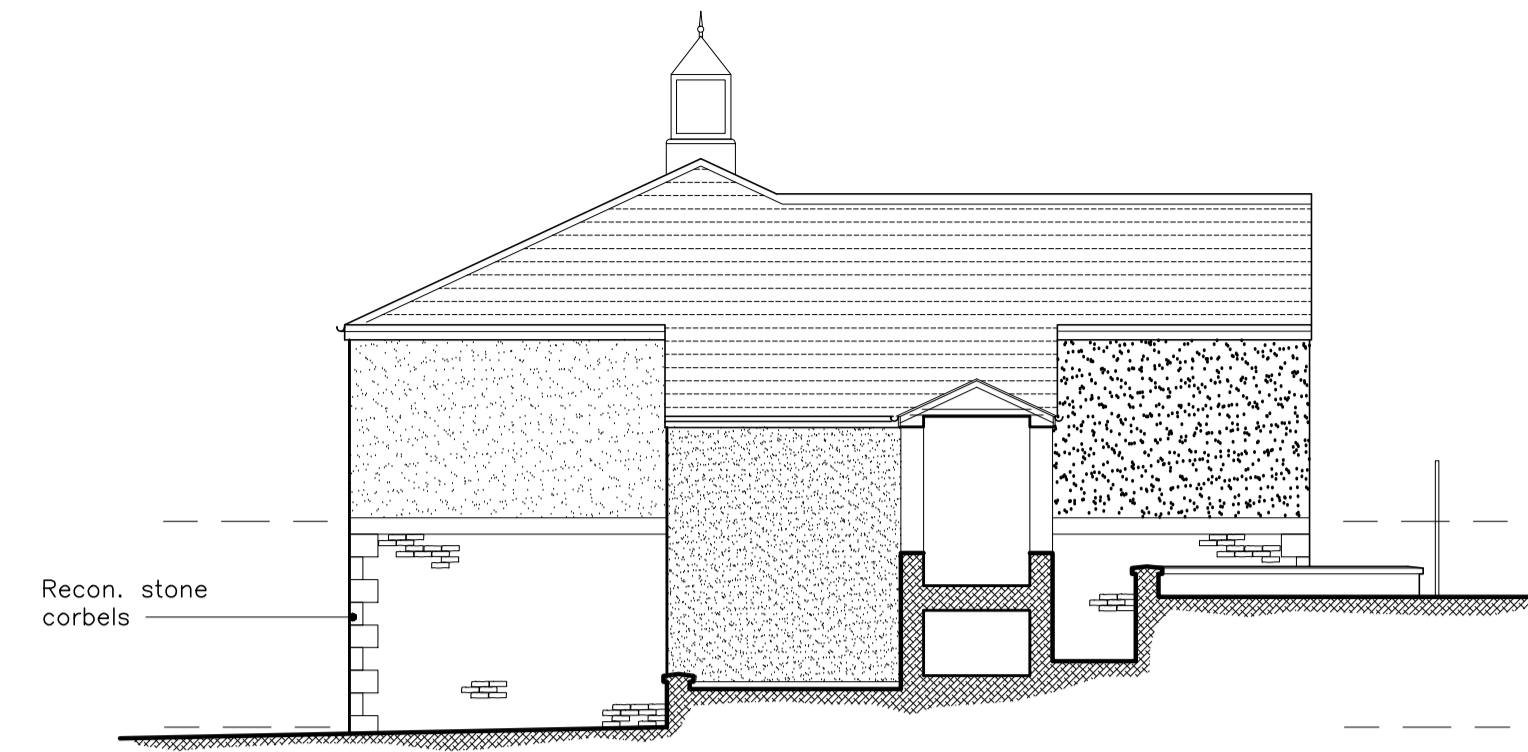

South East Elevation



MATERIALS:
 Roof - Natural blue slate to match existing
 Walls - Through coloured render to first floor: Colour to approval.
 Reconstructed stone walling with art. stone corbels.
 Art. stone window and door surrounds.
 Windows & Doors - White upvc
 Rainwater Goods - Black upvc

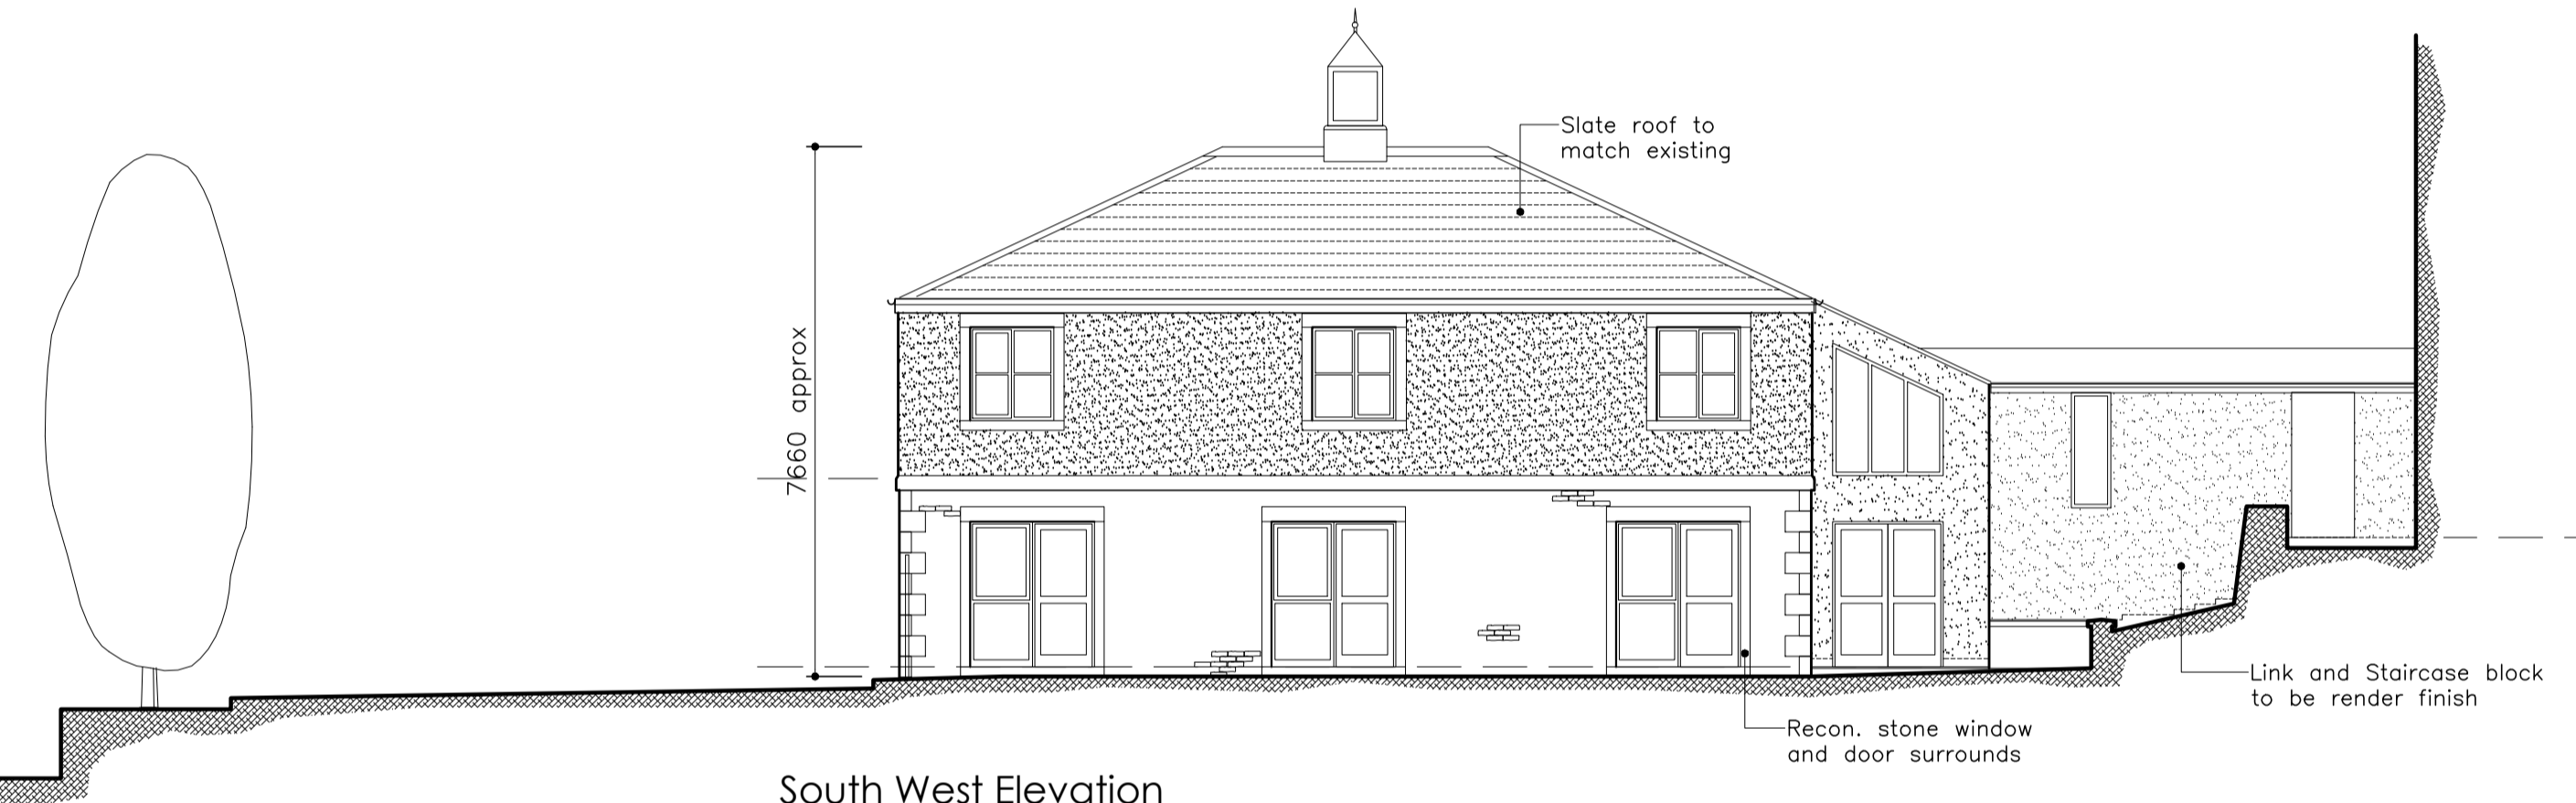


South West Elevation



North West Elevation

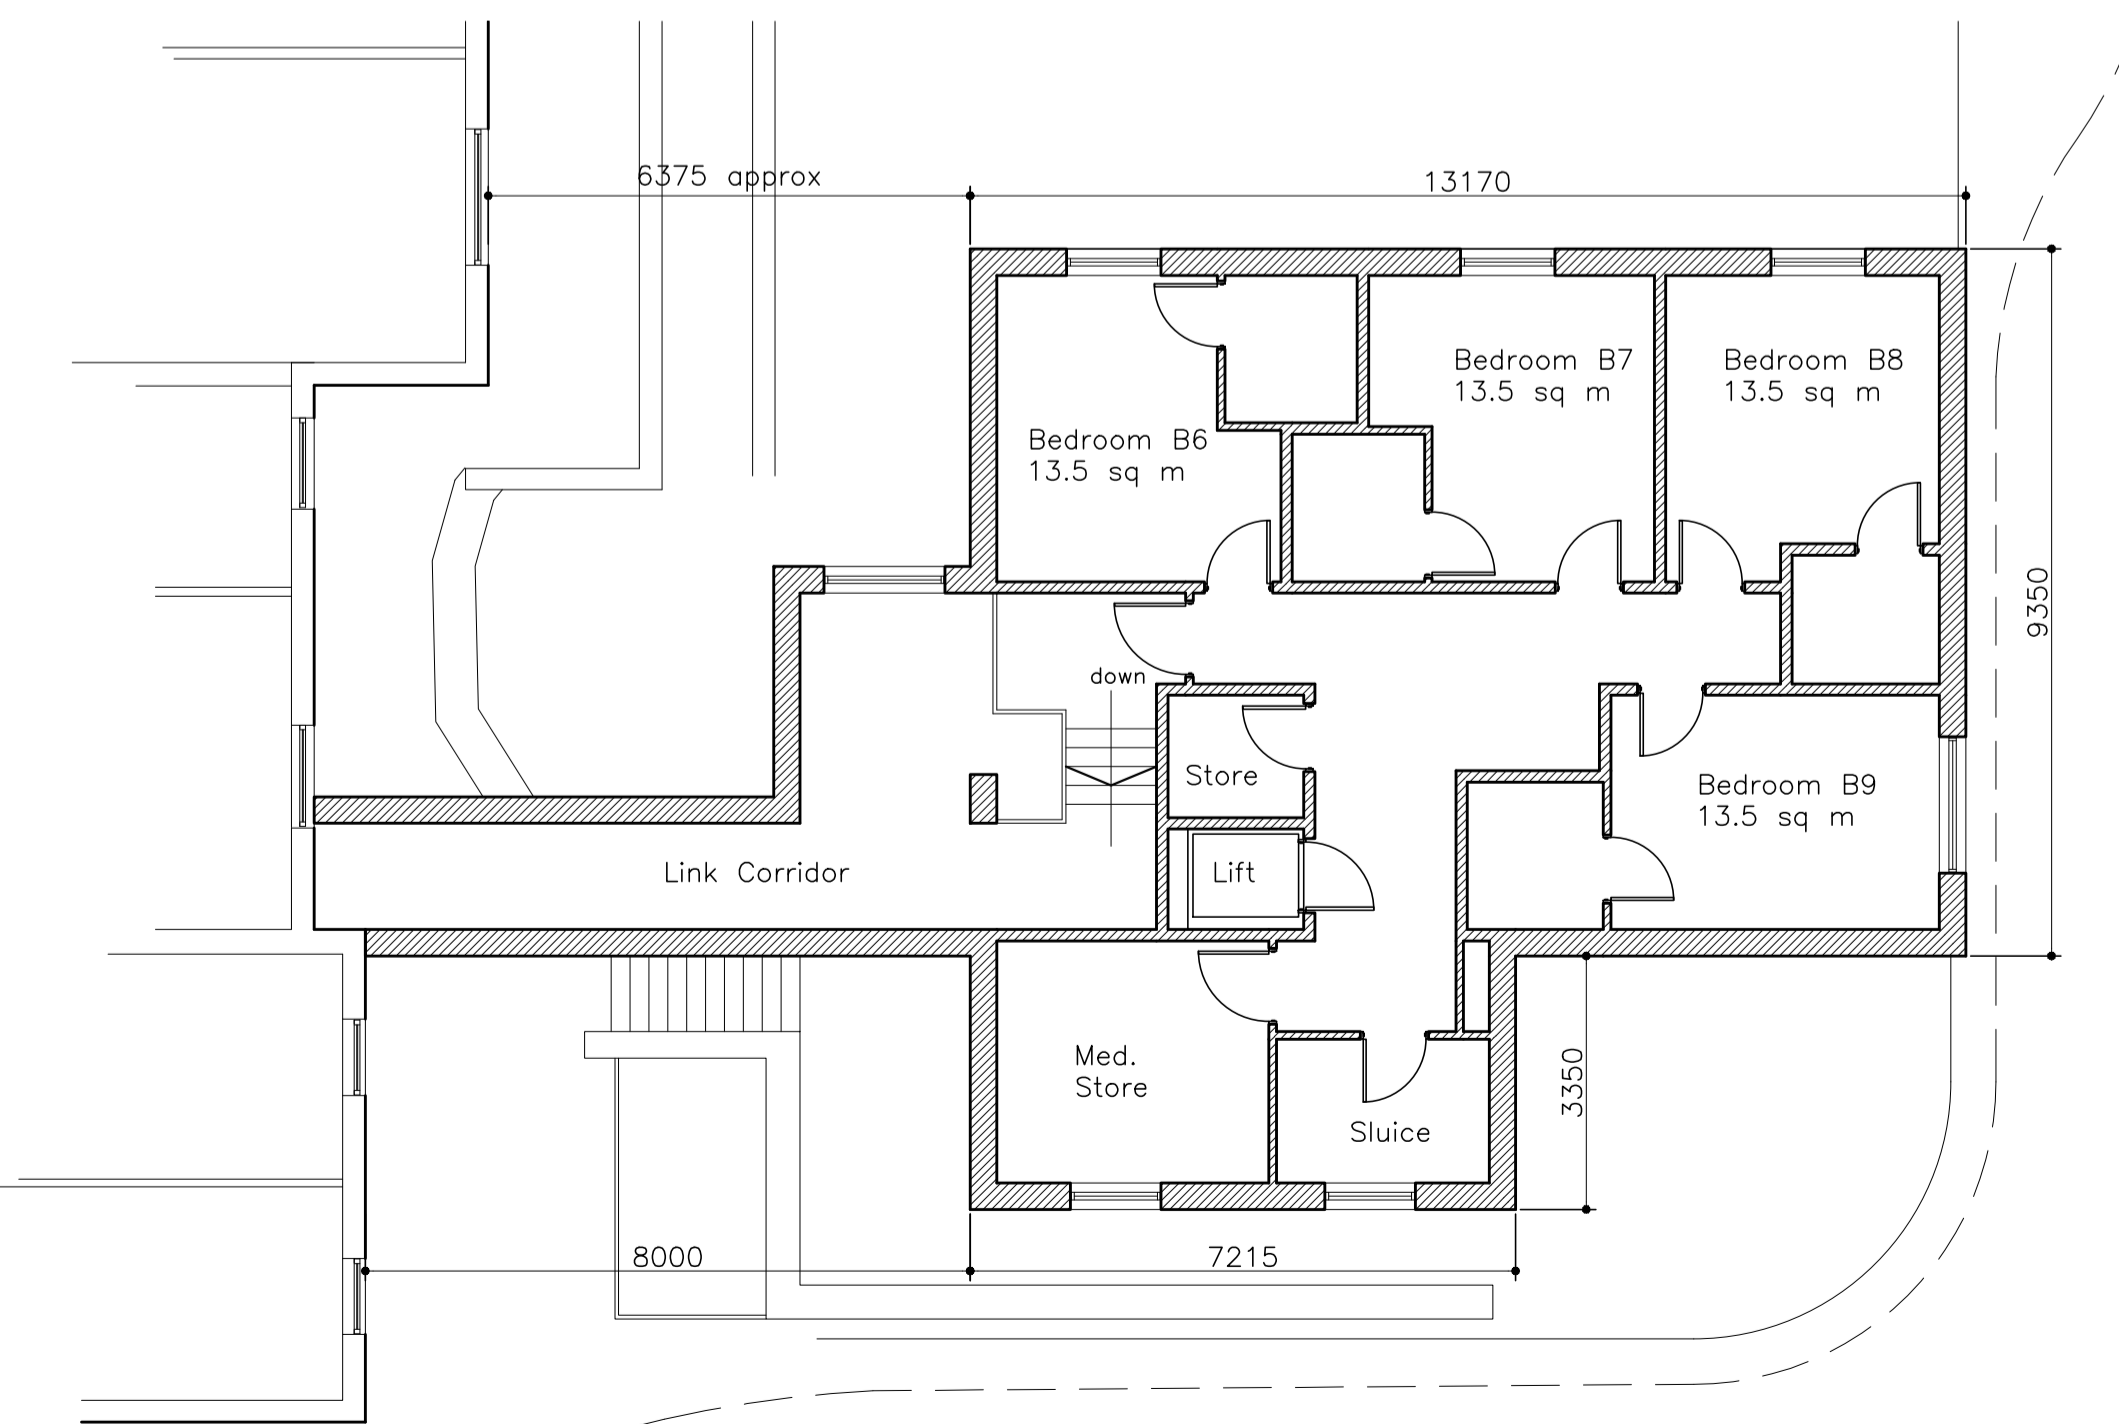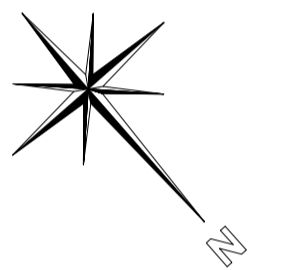

First Floor Plan
(Existing Ground Floor Level)

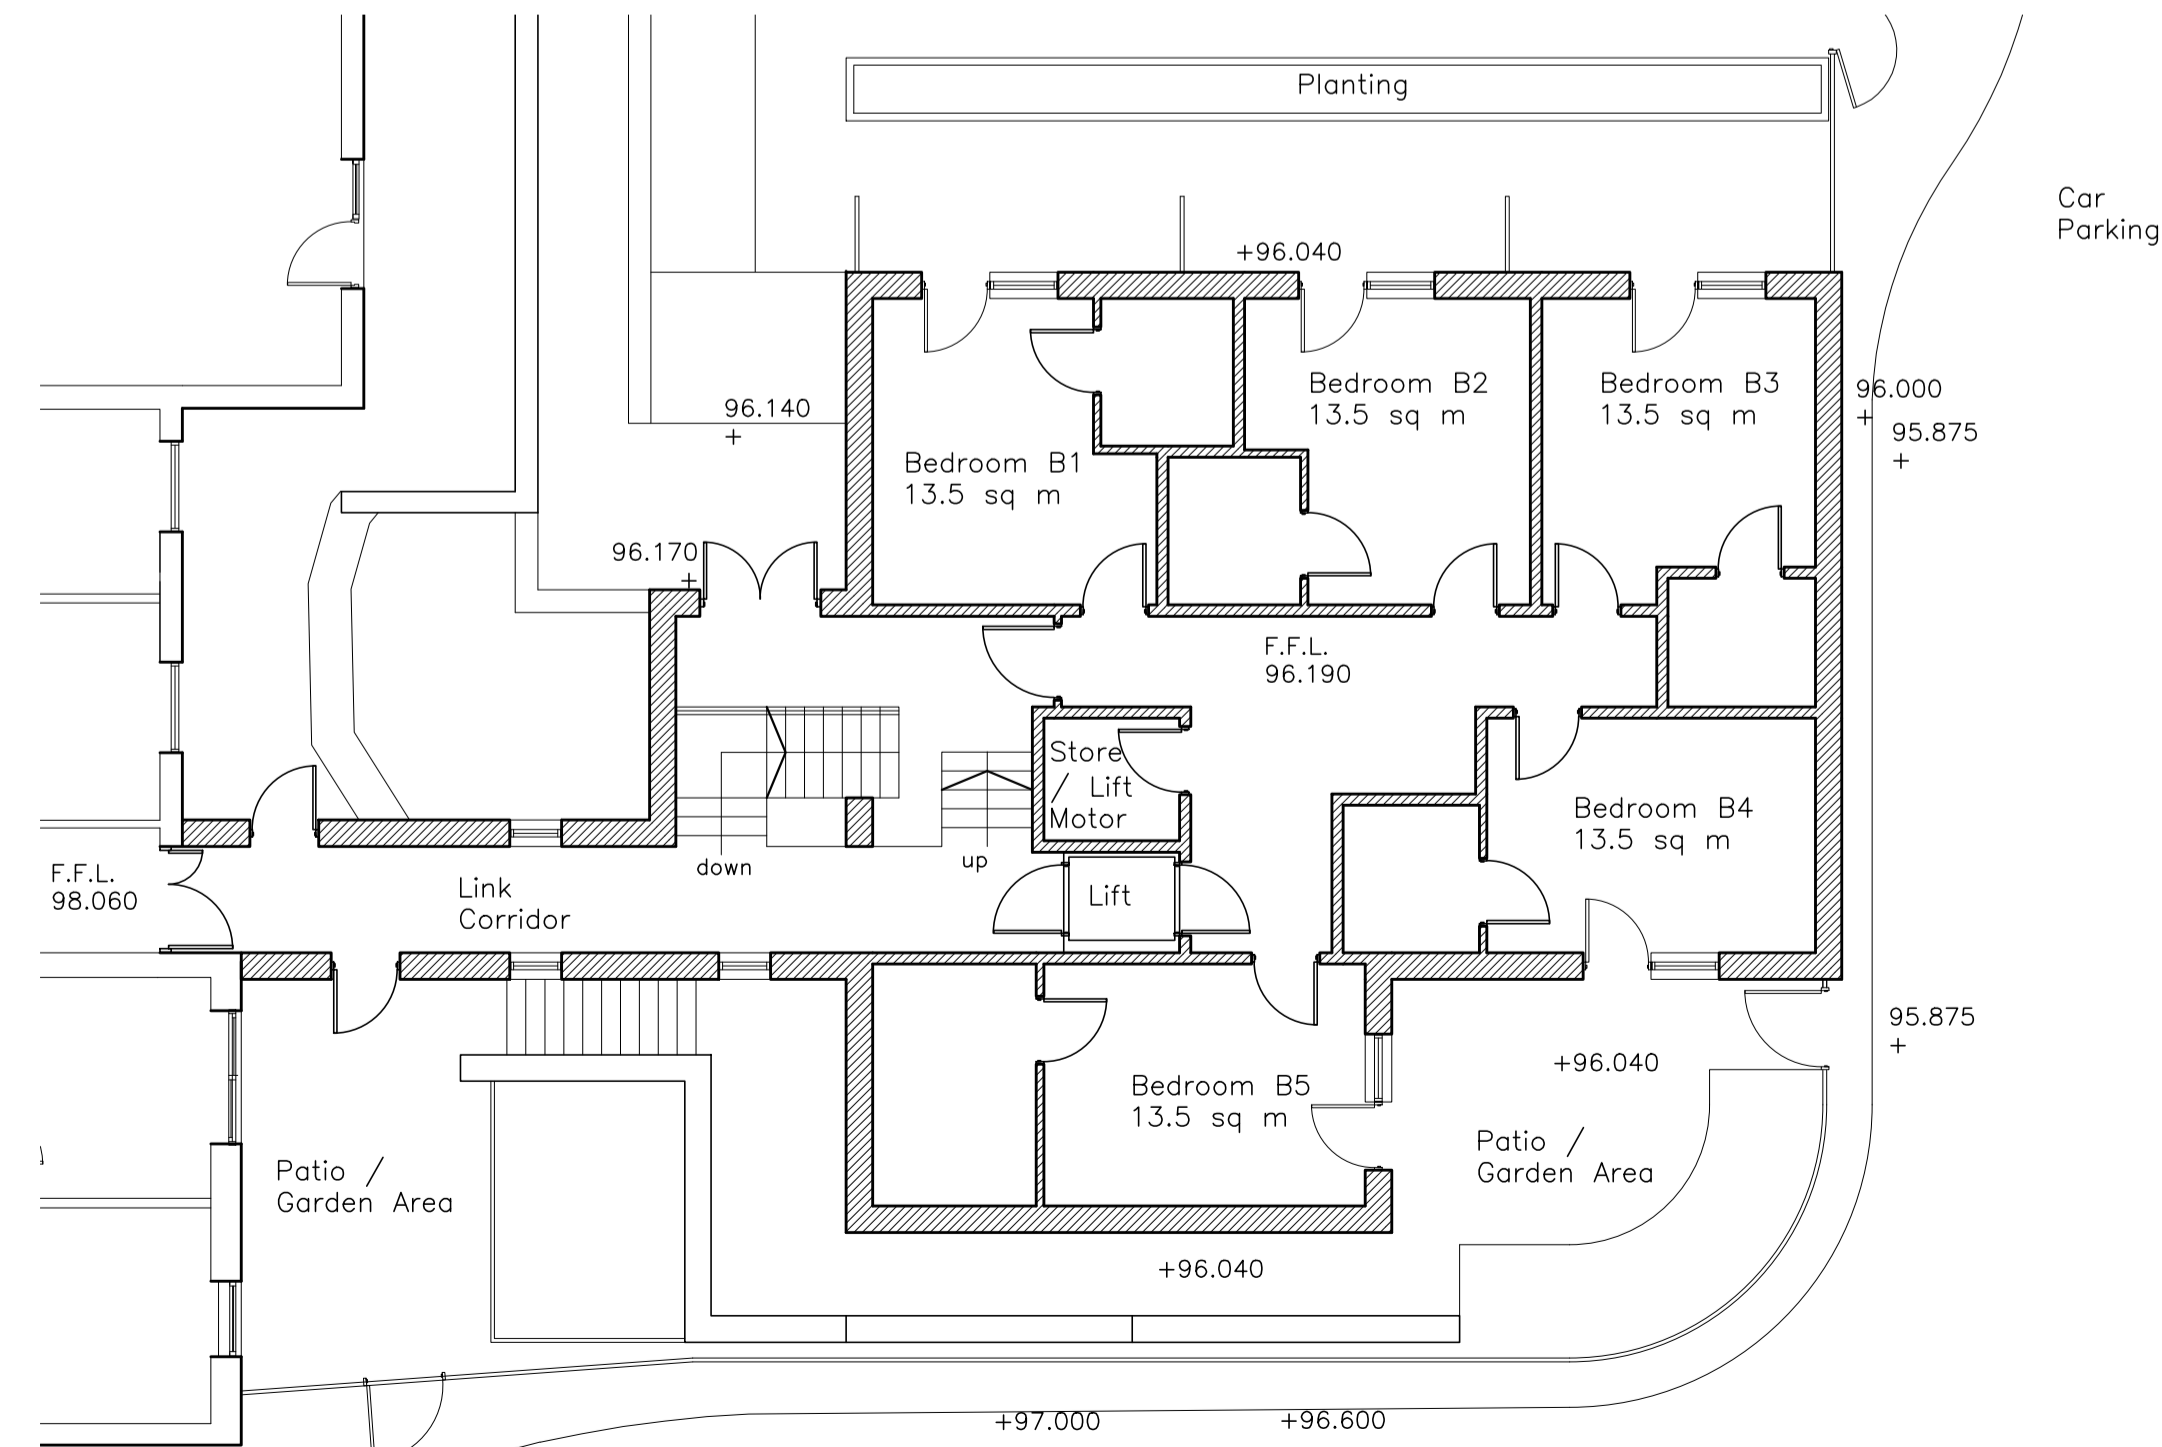

Ground Floor Plan
(Existing Lower Ground Floor Level)

Revisions:

Ratcliffe Architectural Services
 Chartered Architectural Technologist
 6 Sandybeds Close • Accrington • Lancs • BB5 2XG
 Tel: 07787 175223
 Email: mra.services@btinternet.com

job:
**Extension to High Brake House,
 Chatburn Road
 Clitheroe**

client:
Brierley Care Ltd

drawing:
**Proposed Rear Bedroom Block
 Plans and Elevations as Proposed**

scale: (@ A1) 1:100
 drawn: MR
 date: Oct 2014
 checked:
 date:
 job no: RA085
 dwg no: 104
 rev: