
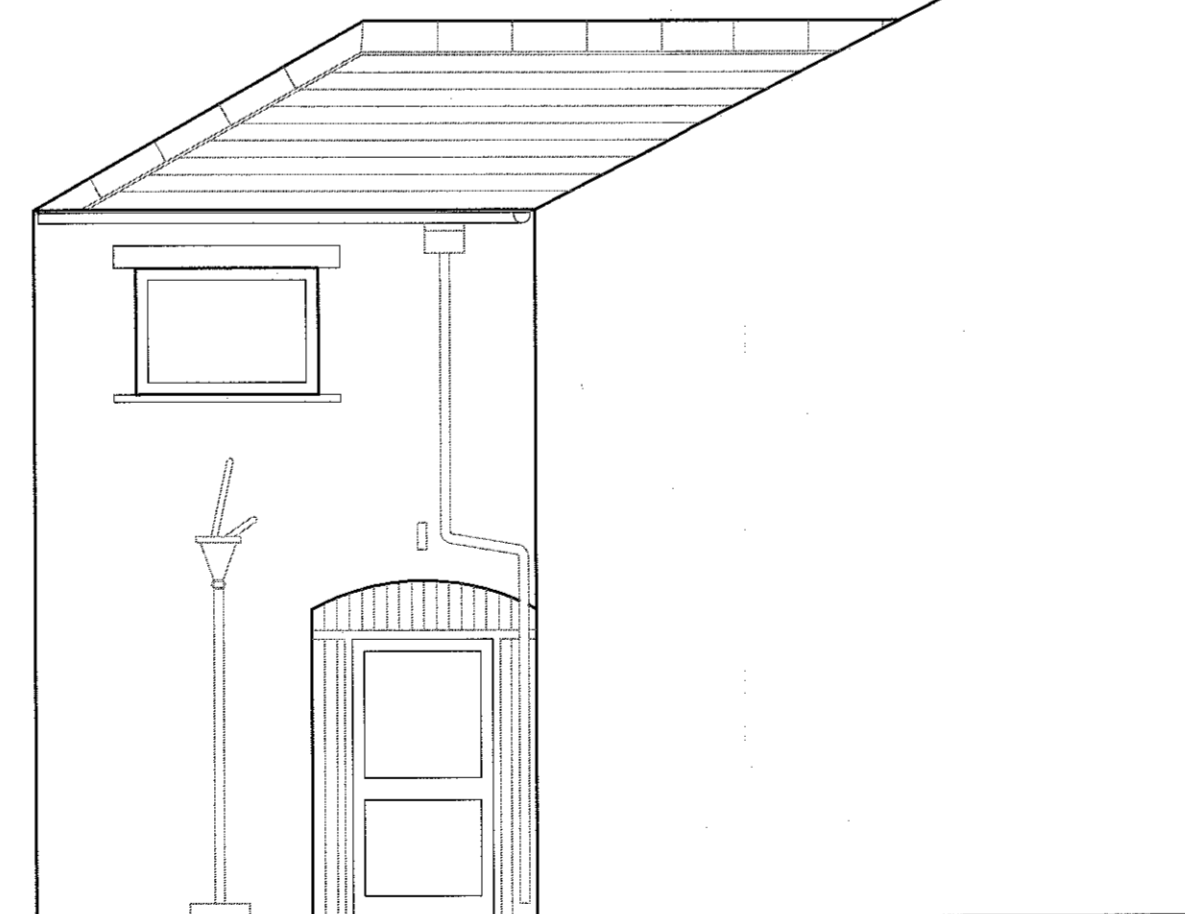
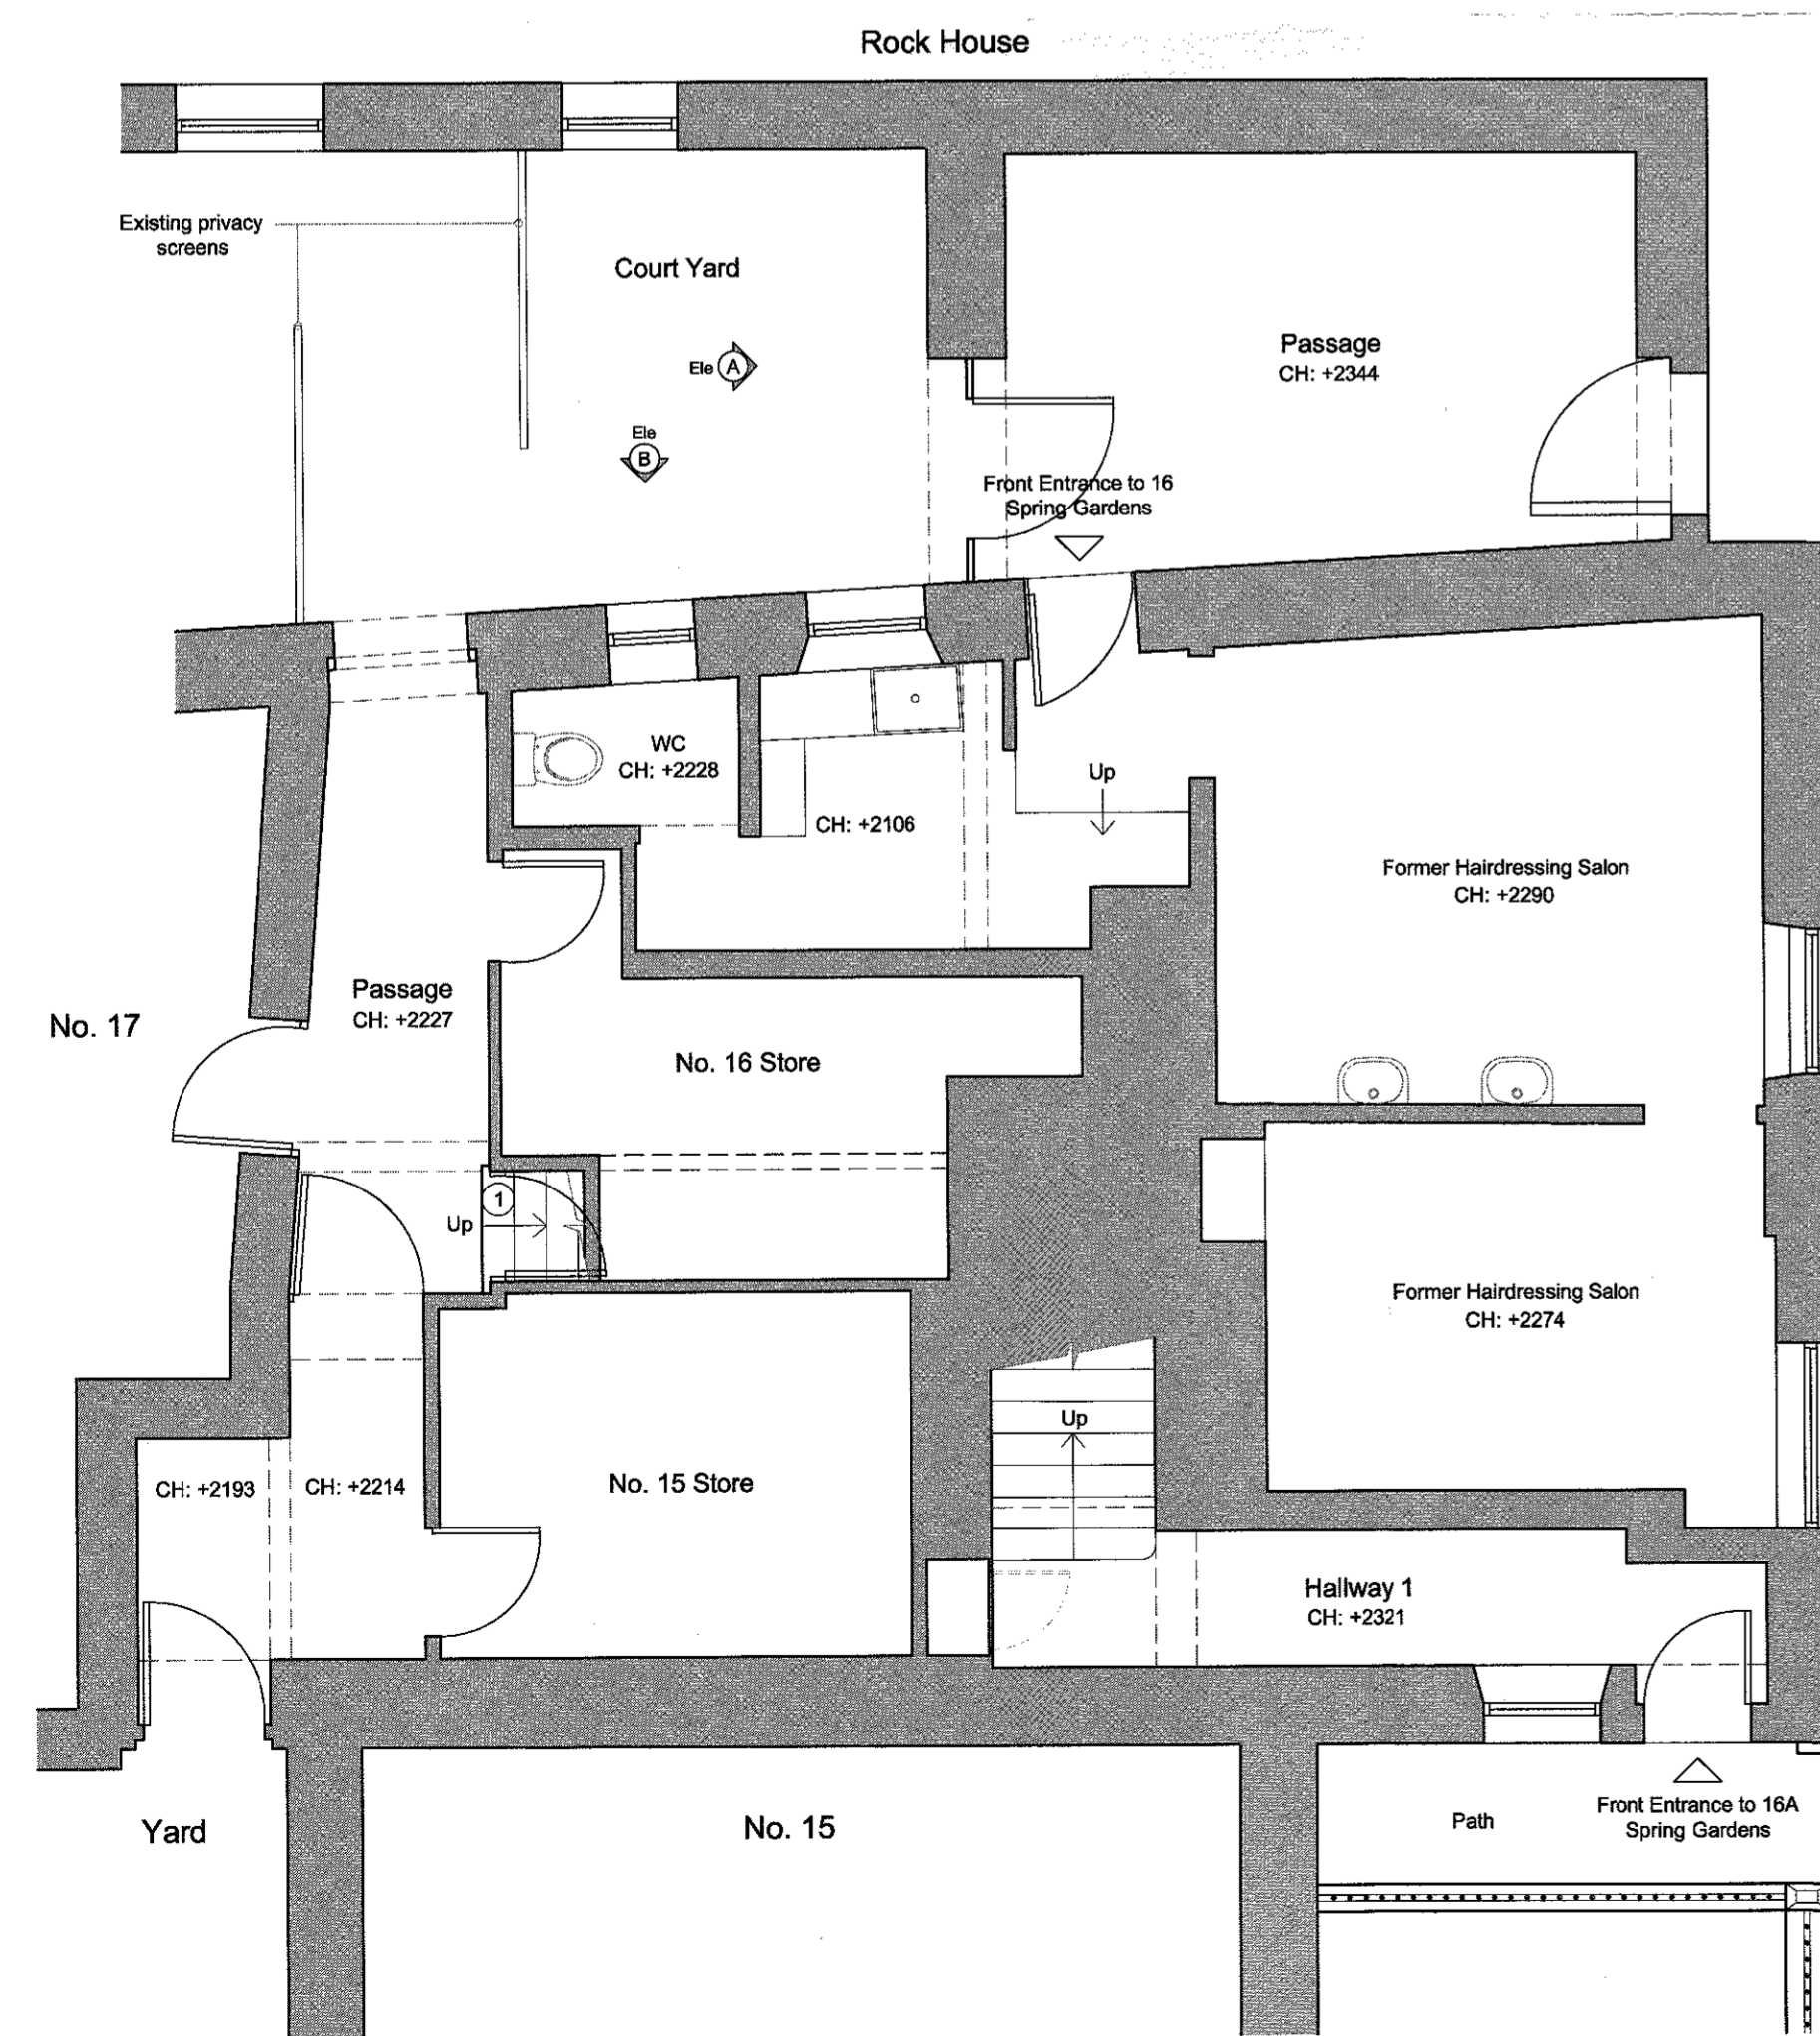


Existing and Proposed South Elevation

Existing and Proposed East Elevation

Existing and Proposed North Elevation

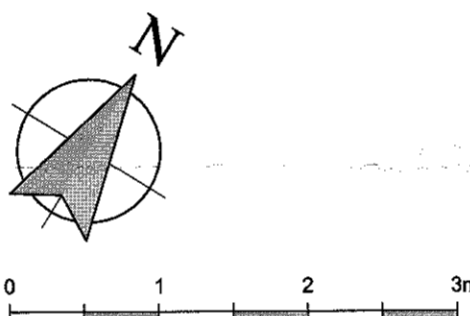

Existing and Proposed Courtyard Elevation A

Existing and Proposed Courtyard Elevation B

320140996P

**REVISIONS:**  
 Rev A - Additional annotation added. - 24.09.14 - NE  
 Rev B - Step indicated to Flat 16 entrance. Building Regulations note references added. - 09.10.14 - NE

Client:  
 Mr and Mrs J. Herd

Job Title:  
 Conversion of 16 Spring Gardens, Waddington for residential use

Drawing Title:  
 Existing Floor Plans & Existing and Proposed Elevations

Scale: 1:50 @ A1 Date: Sept 2014 Drawn: NE

**spa**  
 SUNDERLAND PEACOCK & ASSOCIATES LTD.  
 HAZELBINE, PARKWOOD ROAD, CLITHEROE  
 LANCAIRE, BOLTON  
 T: 01204 421118 F: 01204 421228  
 E: info@sunderlandpeacock.com  
 www.sunderlandpeacock.com

4665 - 01 Rev B