


REV A ROCKHOUSE WINDOWS ADDED IN COURTYARD AND NOTES ADDED TO PLAN. 24/9/14 SQH

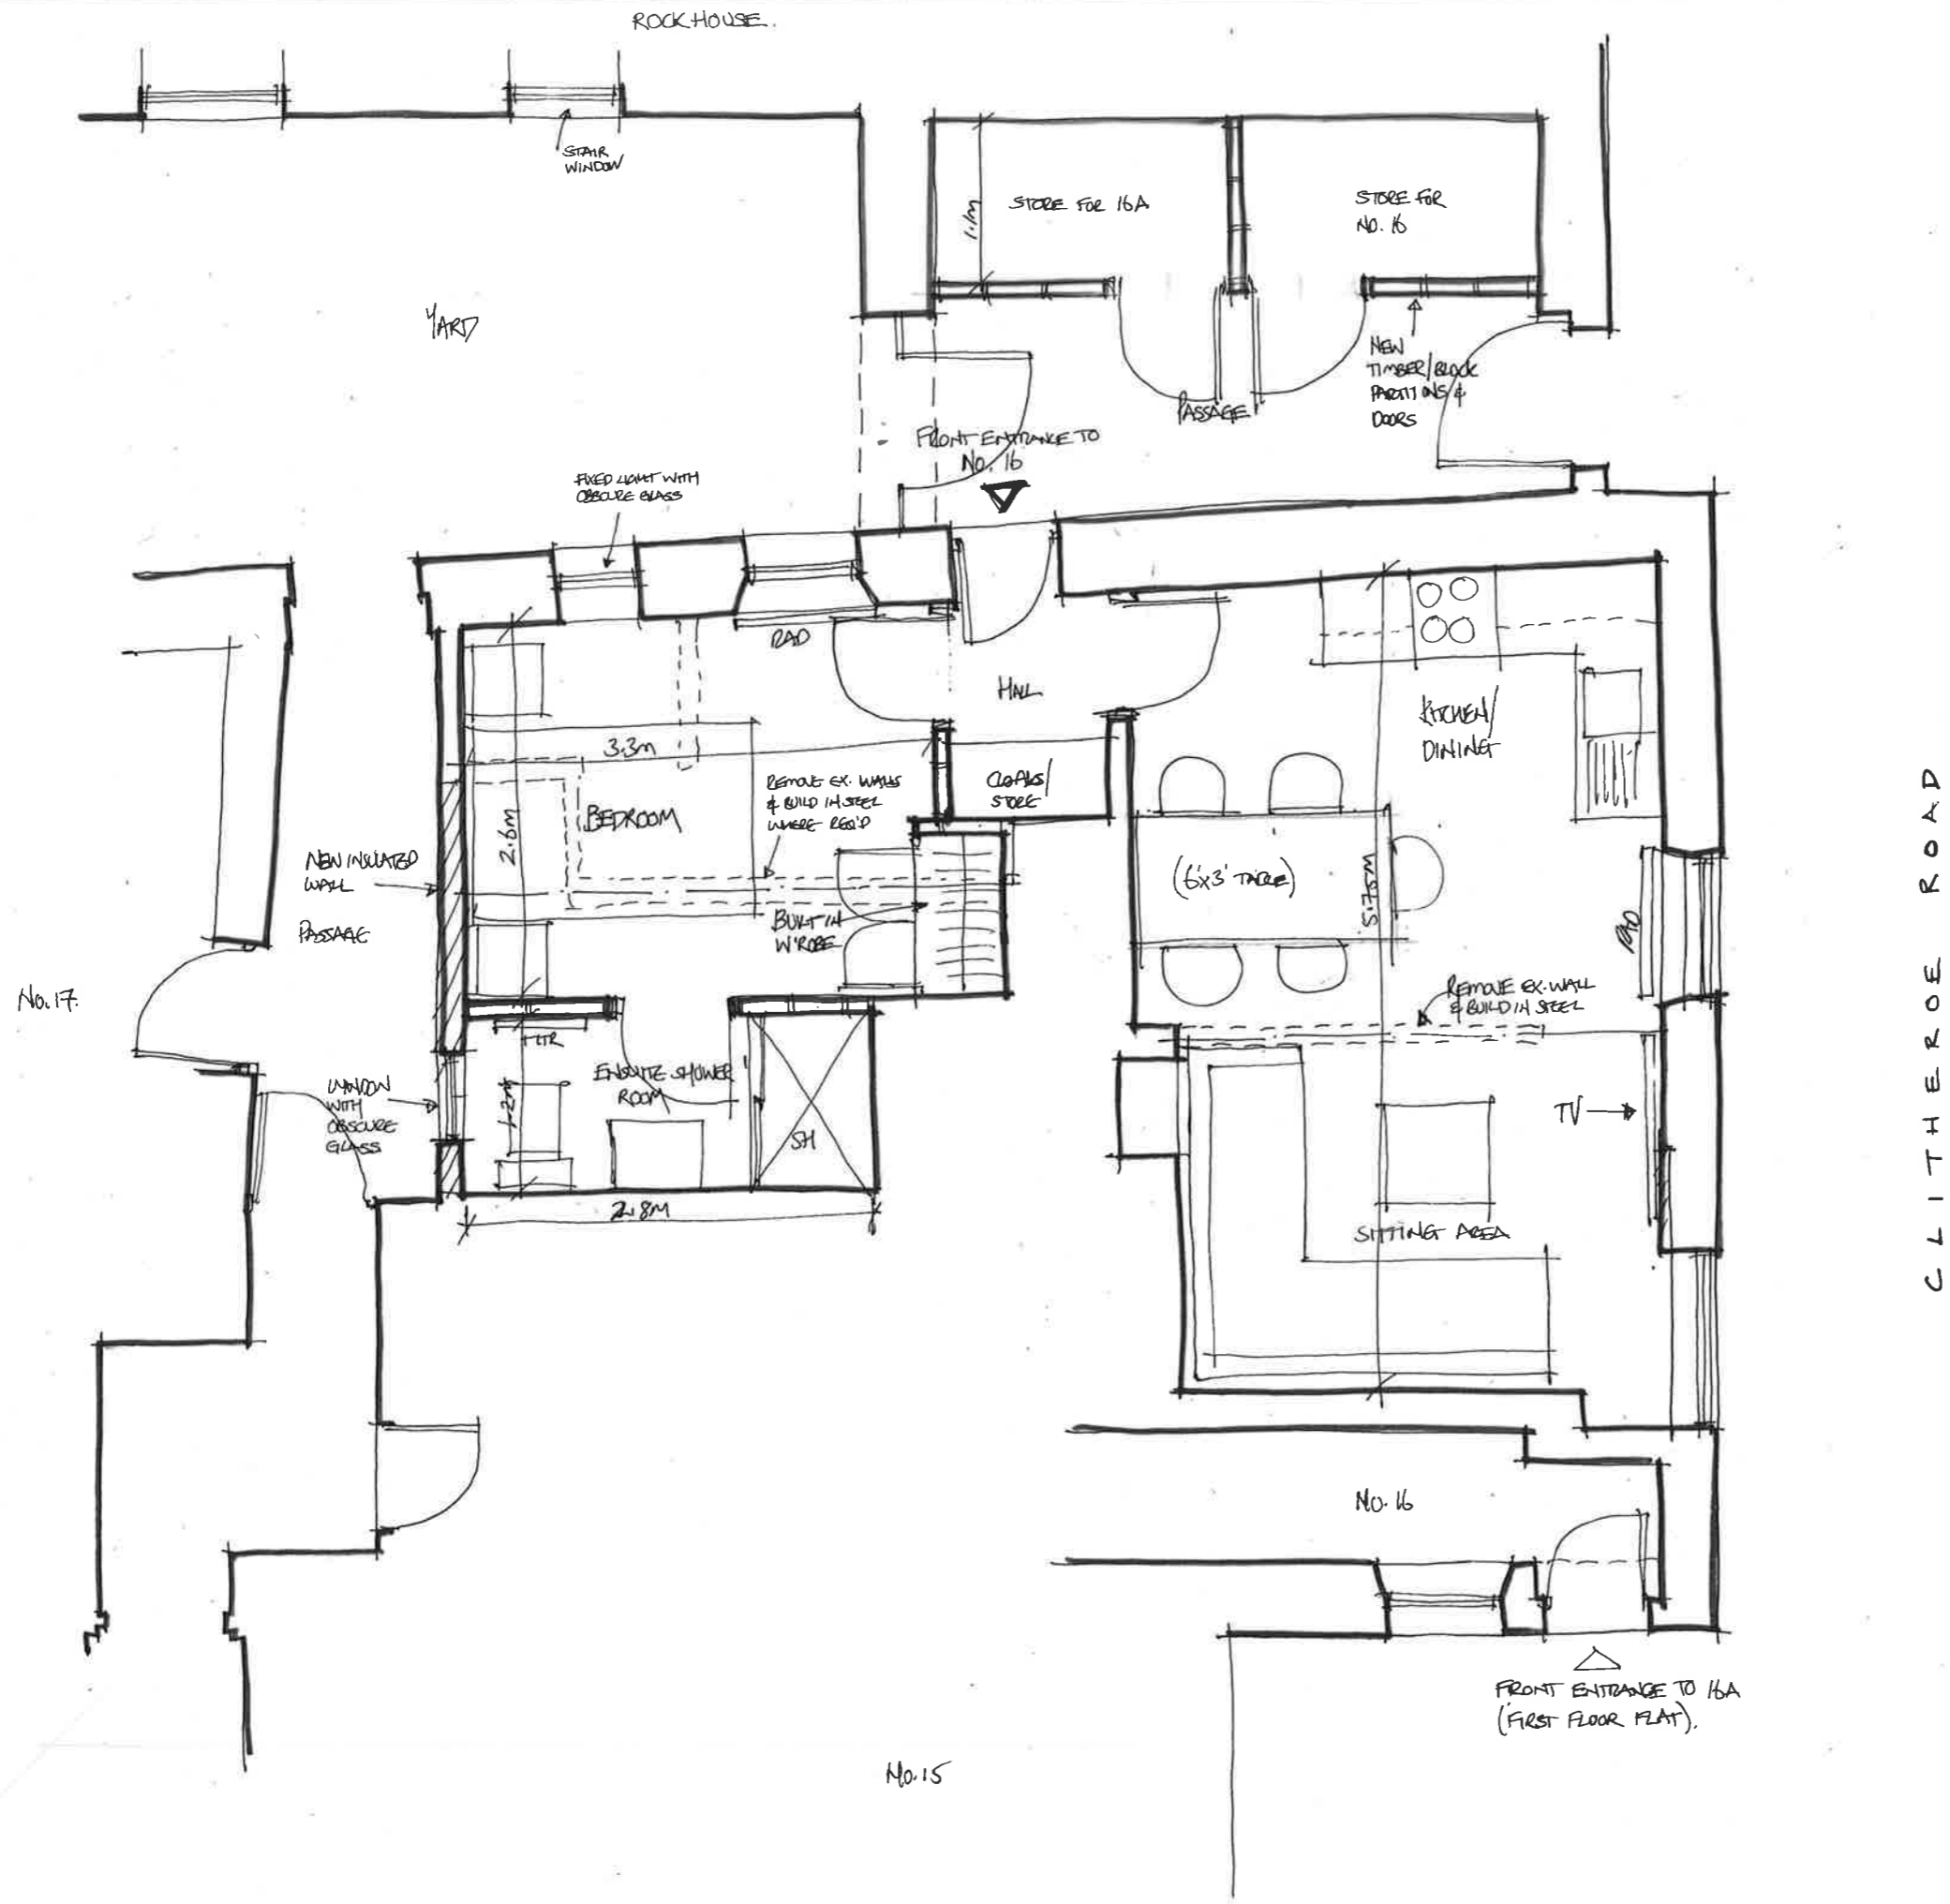

CLITHEROE ROAD

Client
MR AND MRS HERD

Job Title
PROPOSED CONVERSION OF 16 SPRING GARDENS INTO RESIDENTIAL USE WADDINGTON

Drawing Title
PROPOSED GROUND FLOOR PLAN

Scale 1:50 c A3	Date SEPT. 2014	Drawn SQH
--------------------	--------------------	--------------

spa ARCHITECTS

SUNDERLAND PEACOCK & ASSOCIATES LTD.
 HAZELMERE, PIMLICO ROAD, CLITHEROE, LANCASHIRE, BB7 2AG
 T 01200 423178 F 01200 427328
 E info@sunderlandpeacock.com
 www.sunderlandpeacock.com

4665 = 03A