



NOTES:
1: Do not scale this drawing, use figured dimensions only 2: The Contractor, Sub Contractor or specialist supplier are responsible for confirming site dimensions prior to fabrication 3: Any dimensional discrepancies are to be reported to the Architect immediately

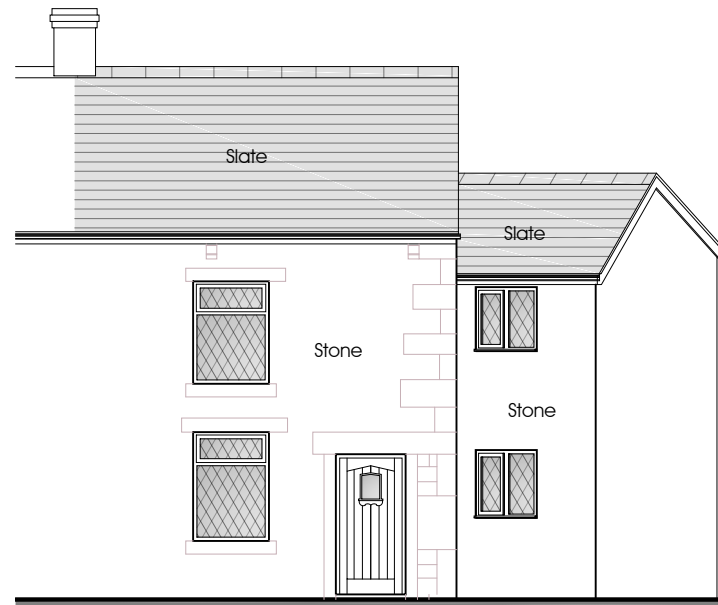

South west elevation

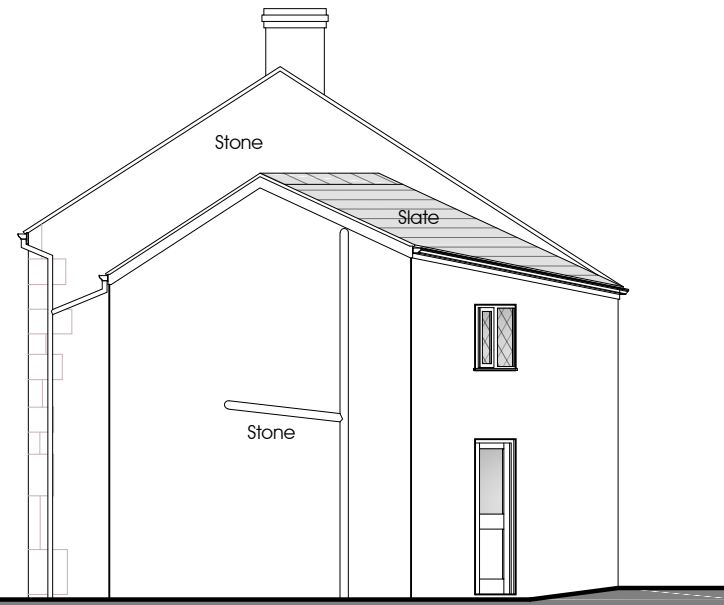

South east elevation



North east elevation

Rev B 18-10-2014 To signify latest planning app

PGB Architectural Services LTD

Lily Cottage
12 Glen Avenue
Knowle Green
Preston
PR3 2ZQ



m. 07866 366565 t. 01254 820092 e. info@pgb-arch.com

CLIENT
Mr J & Mrs M Hindle
58 Church Street
Ribchester
PR3 3YE

PAPER SIZE A3
DATE March 2014

PROJECT
Refurbishment works

JOB NO. 2708
SCALE 1:100

DRAWING TITLE
Existing
Elevations

DRAWING NO. 030
REVISION B