



PROPOSED GROUND FLOOR




PROPOSED FIRST FLOOR

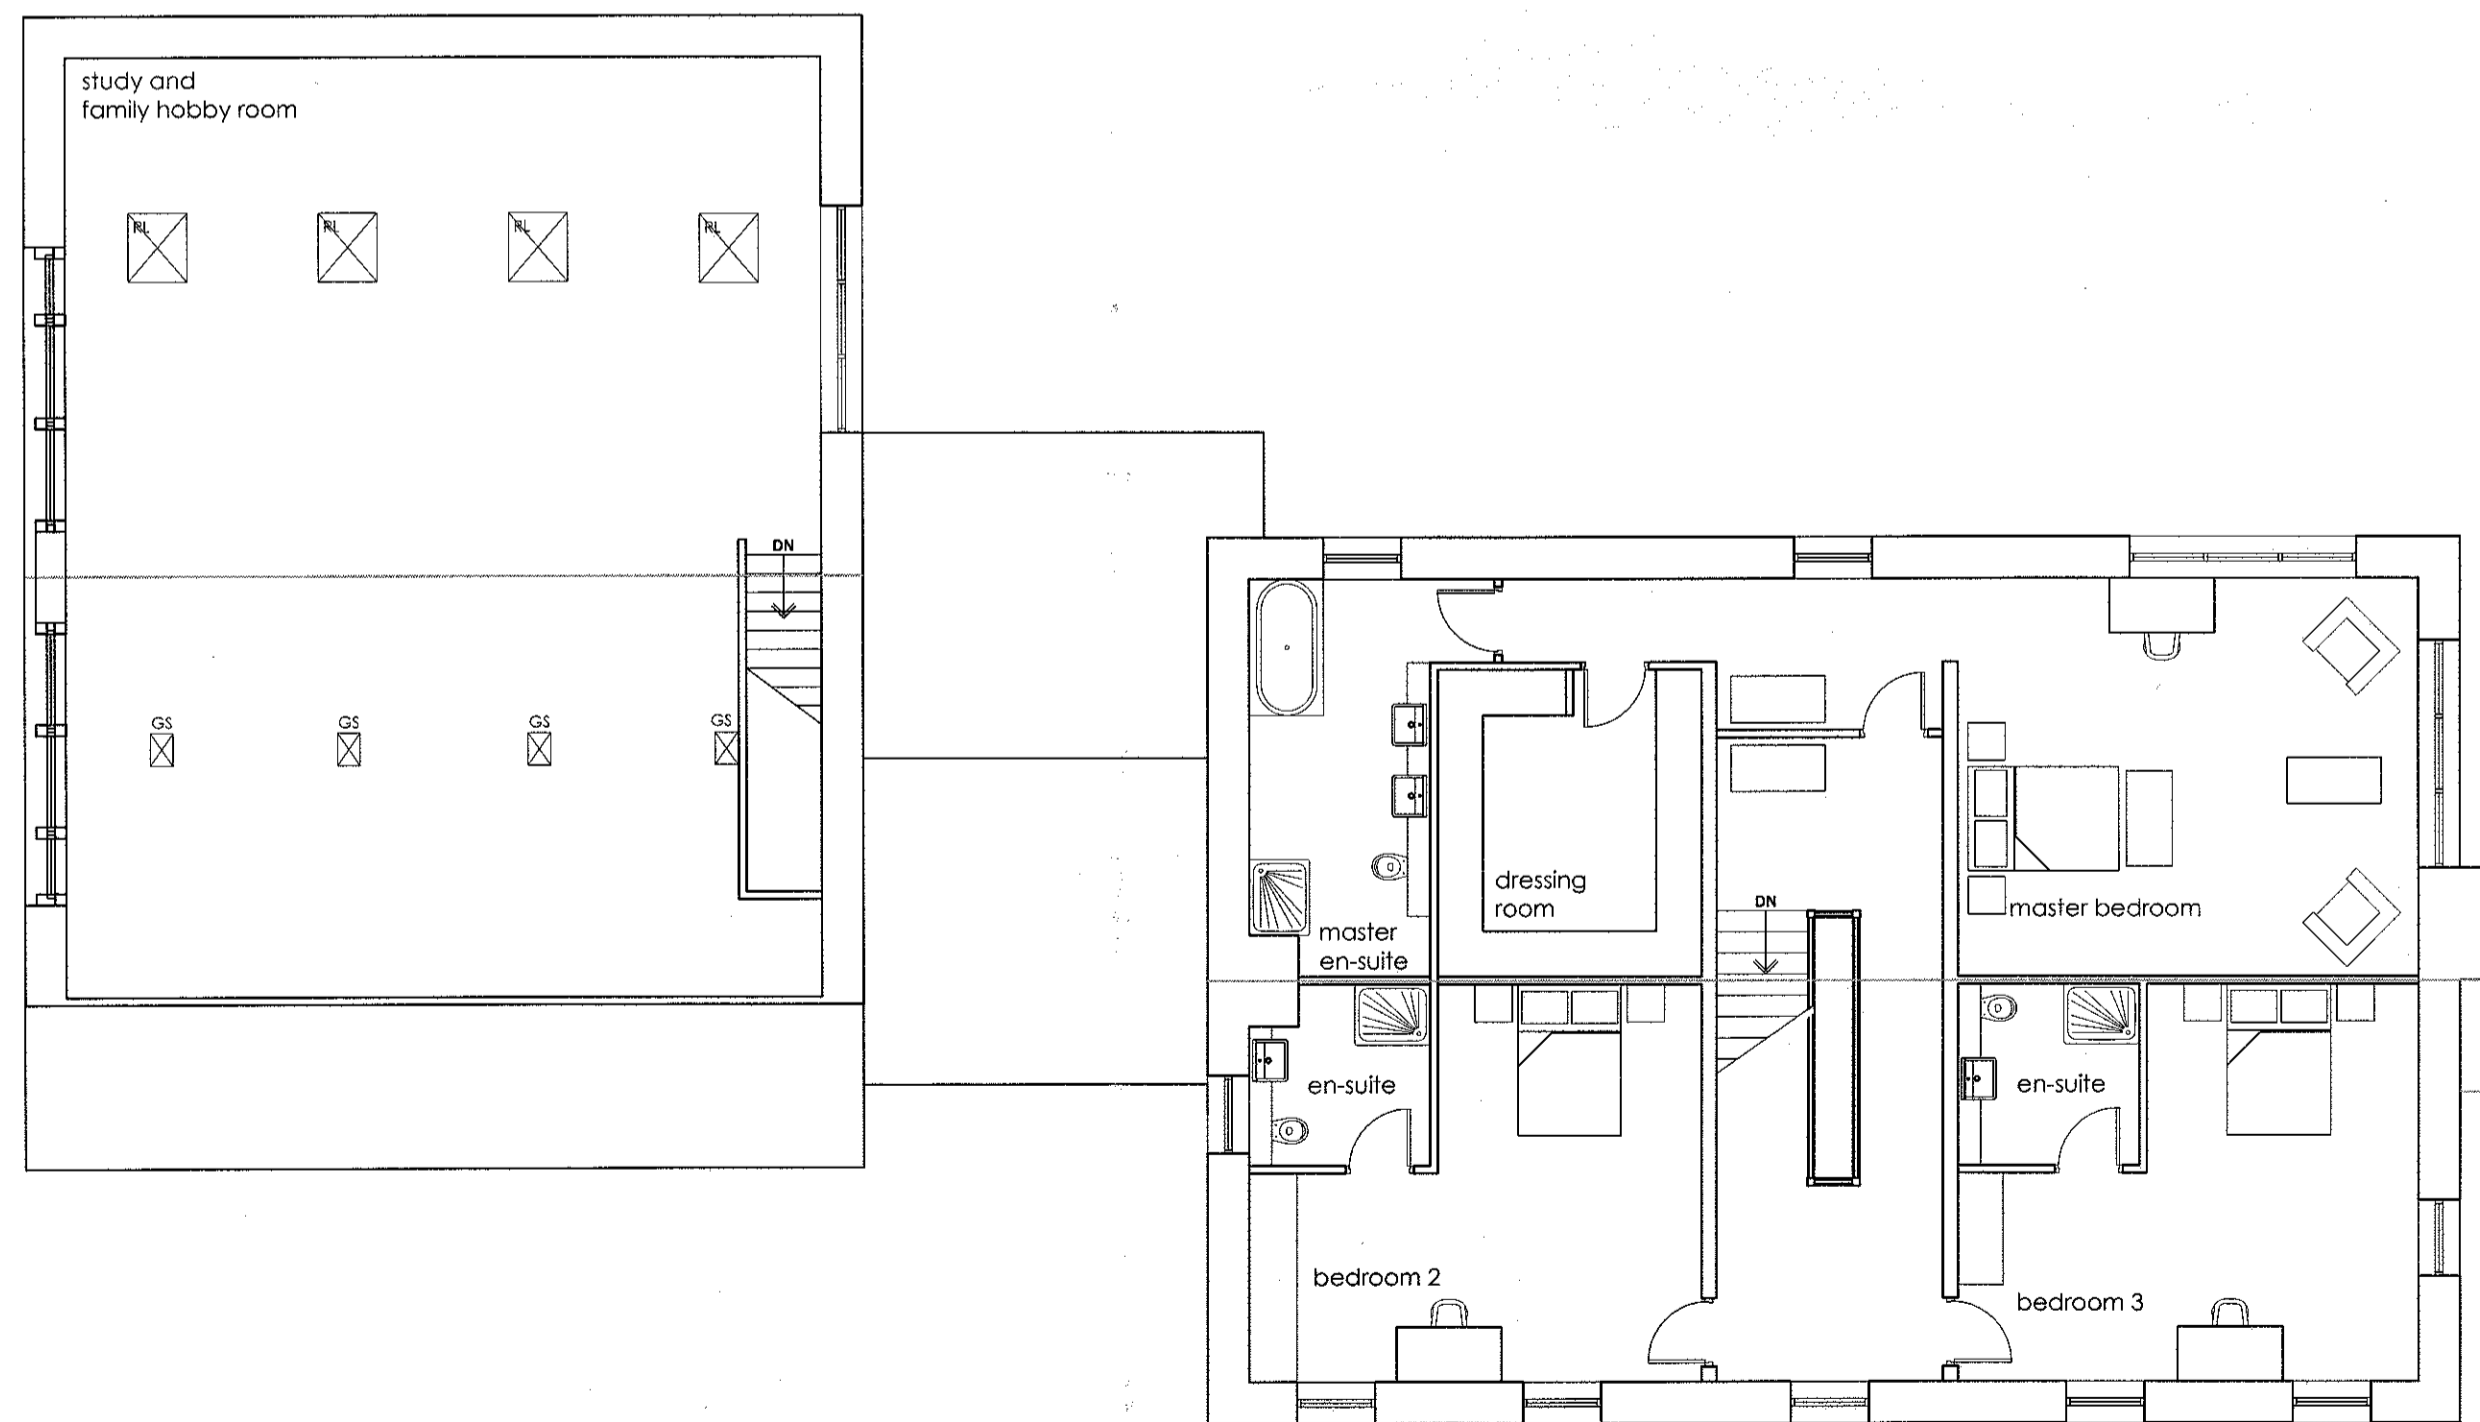


PROPOSED SOUTH EAST (FRONT) ELEVATION

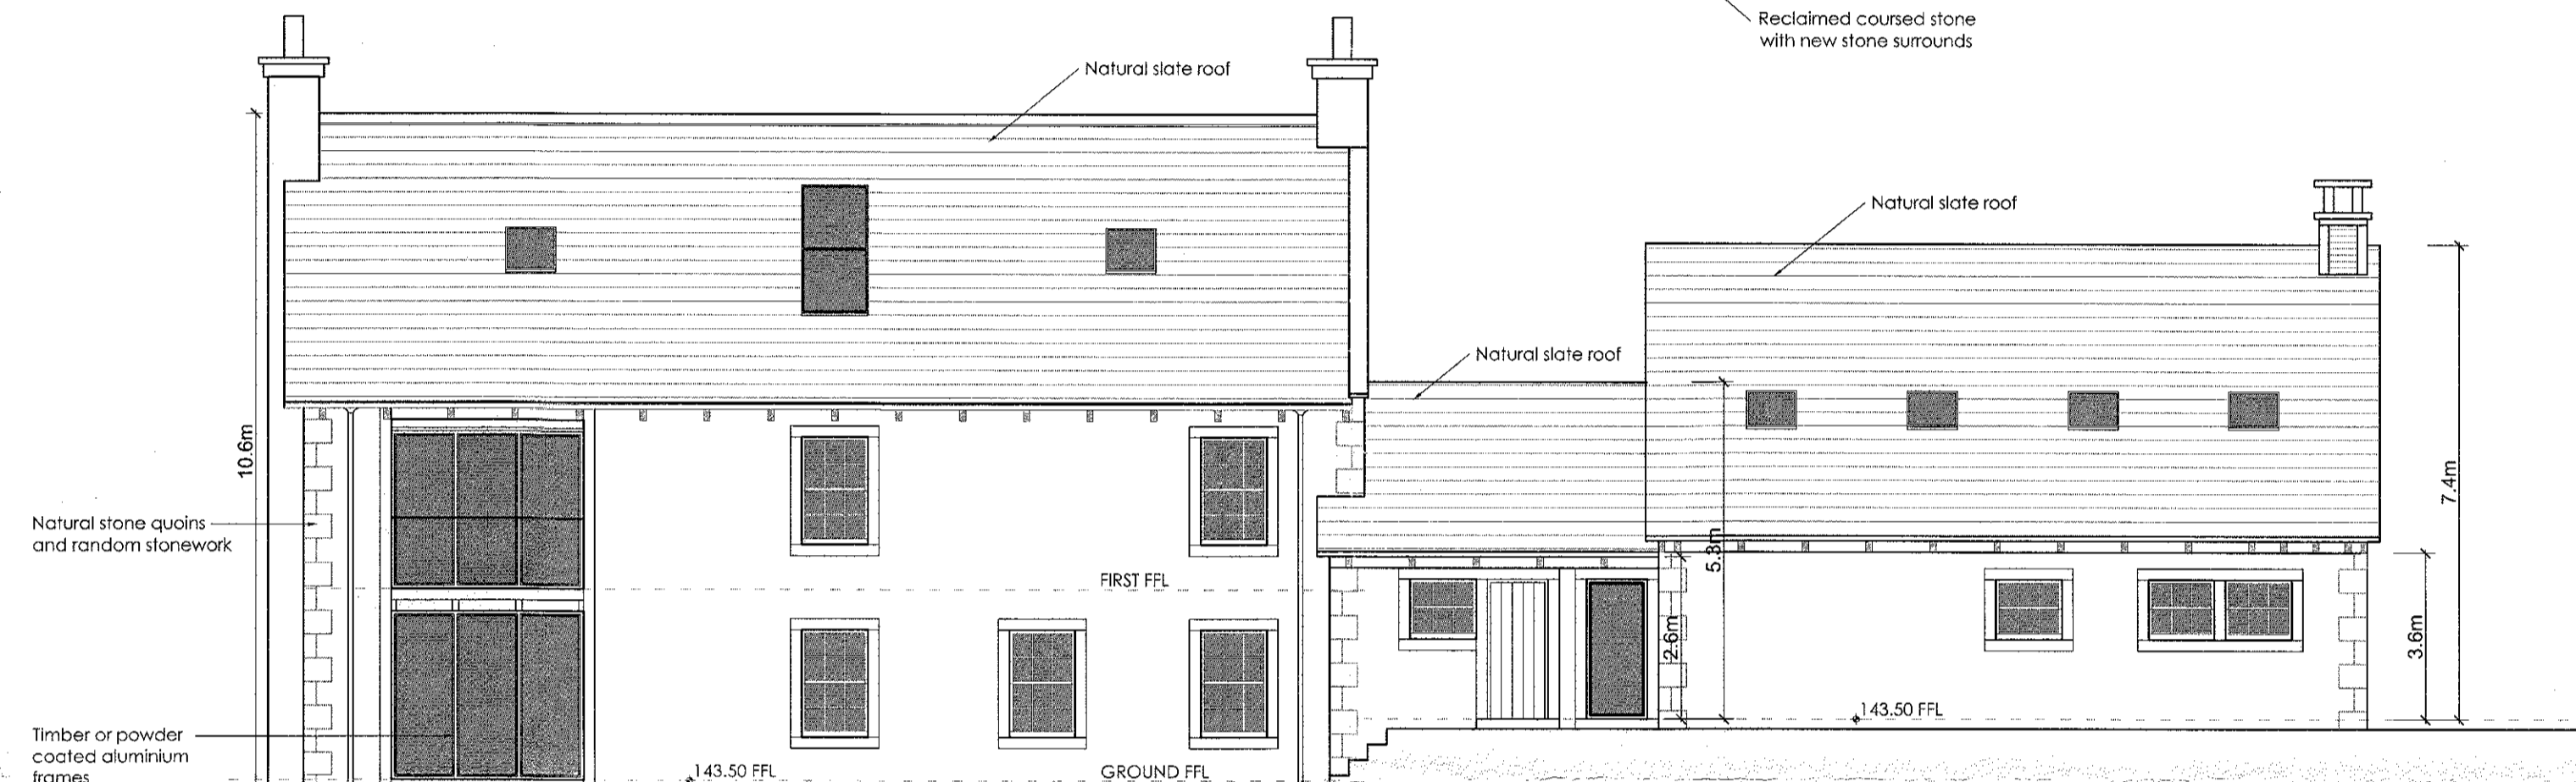

PROPOSED NORTH WEST ELEVATION

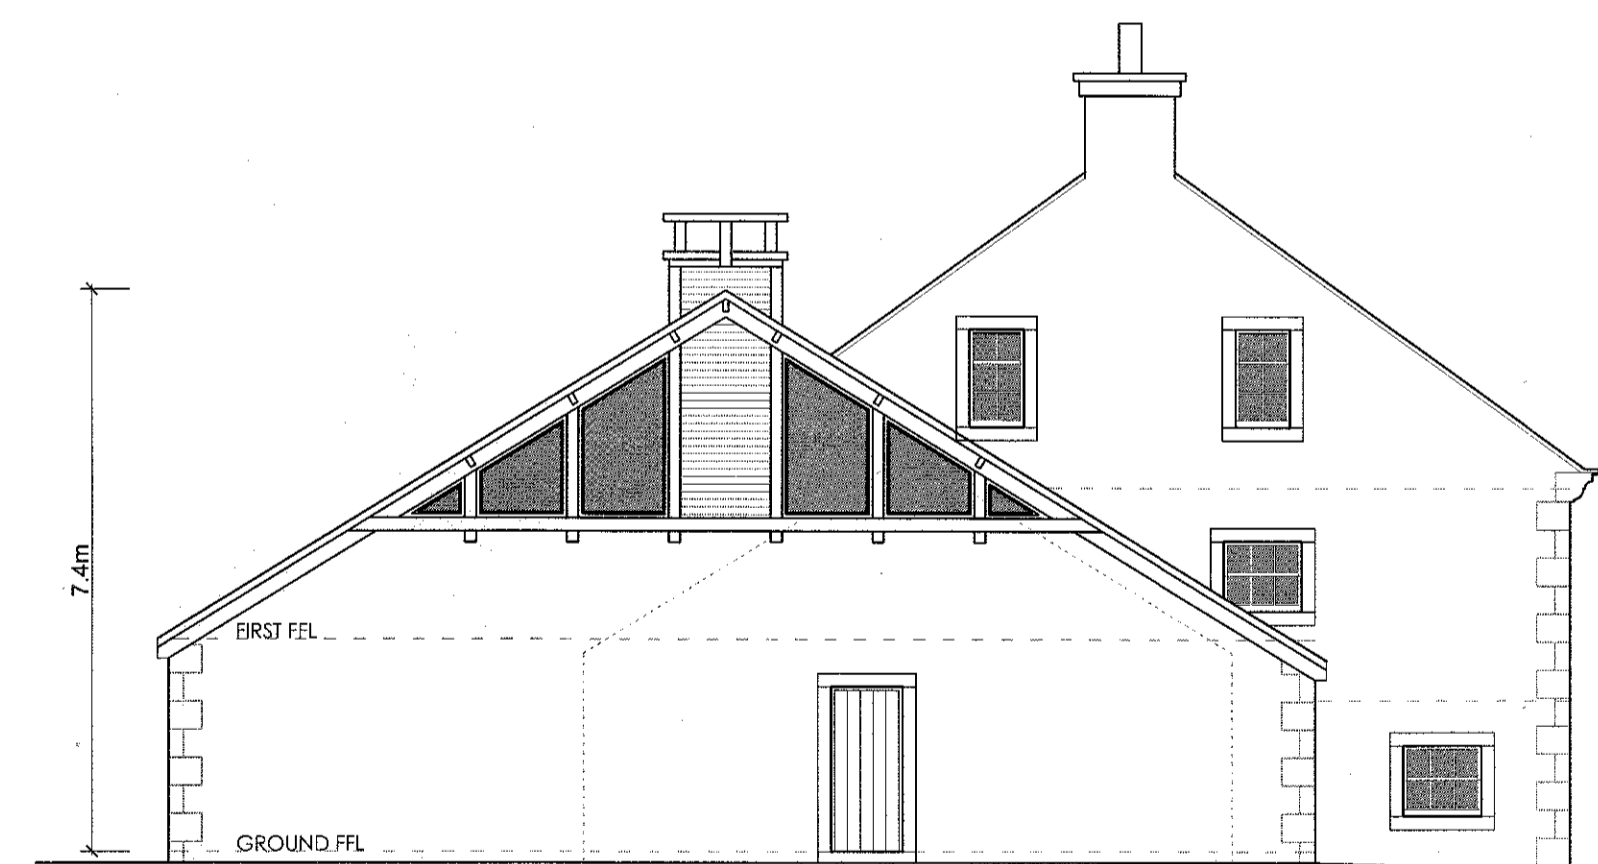

PROPOSED SOUTH WEST ELEVATION

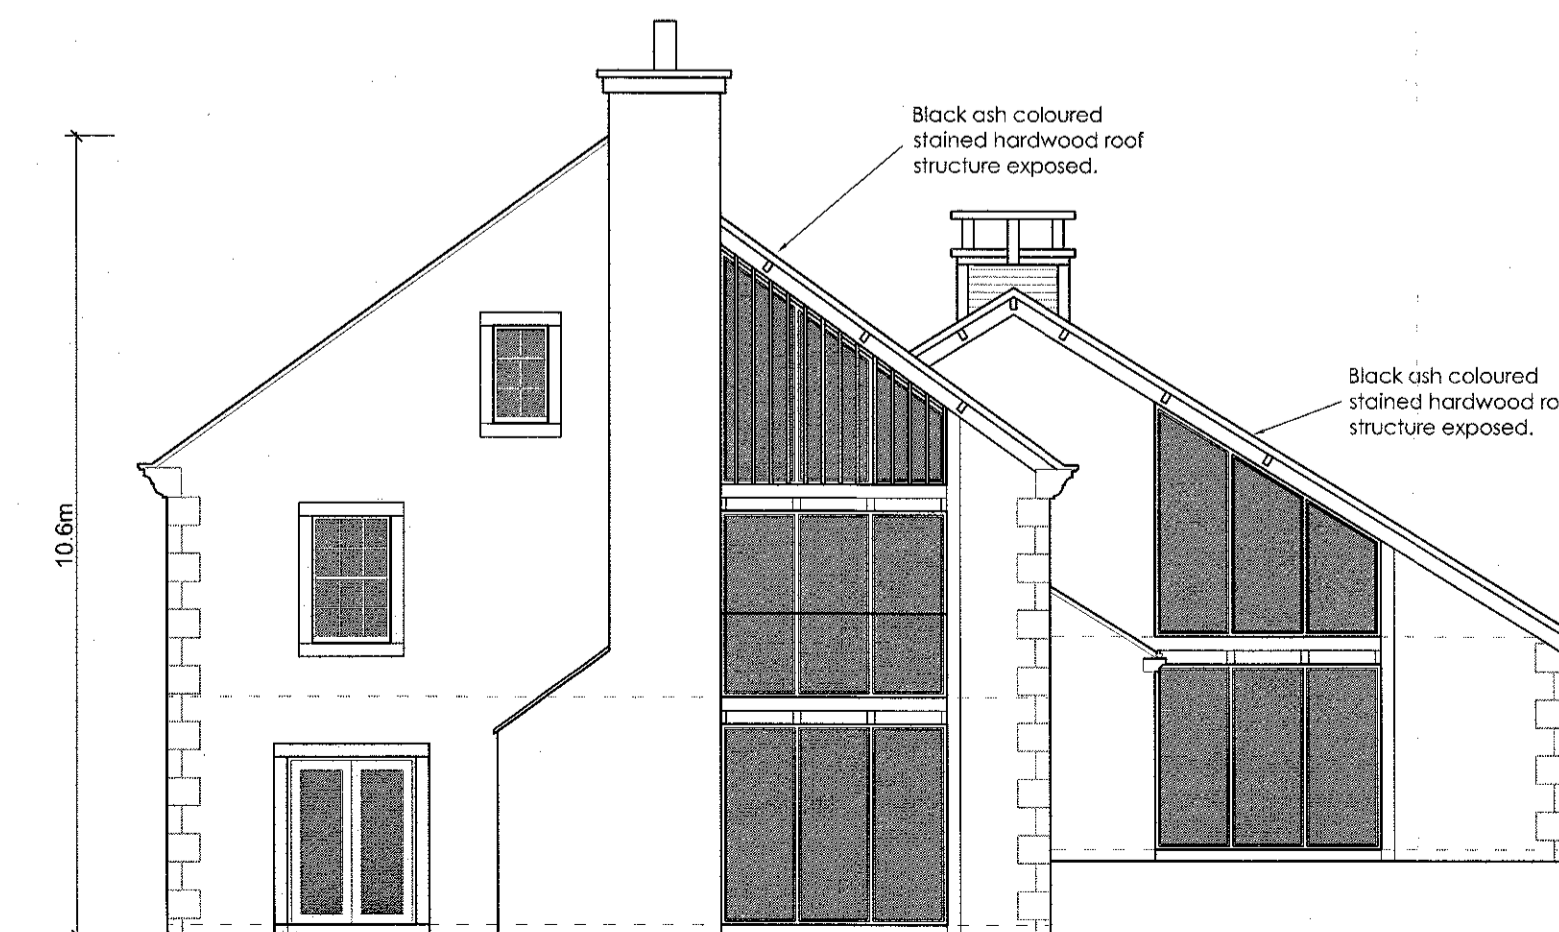

PROPOSED NORTH EAST ELEVATION

320140208P

B	CH	SGH	Further design amendments.	03.03.2014
A	RBM	SGH	Width of garage reduced further to planners comments.	25.02.2014
no.	by	chk.	revision	date

Client
Mr and Mrs D. Holmes

Job Title
Proposed Development of Land Adjacent to Manor Barn Rimington Lane Rimington

Drawing Title Proposed Floor Plans and Elevations		
Scale 1:100 @ A1	Date FEB 2014	Drawn RBM

spa
SUNDERLAND PEACOCK ARCHITECTS
SUNDERLAND PEACOCK & ASSOCIATES LTD.
HAZELMERE, PIMLICO ROAD, CLITHEROE
LANCASHIRE, B97 2AG
T 01204 453178 F 01204 427326
E info@sunderlandpeacock.com
www.sunderlandpeacock.com

4503 -07 B