


This drawing is to be read in conjunction with all relevant Architect, consultant, specialist and sub-contractors drawings and specifications. The Architect is to be notified of any discrepancies before proceeding. Do not scale from this drawing. All dimensions and levels are to be checked on site. This drawing is subject to copyright. All work carried out before Building and Planning Permission has been granted is at the contractor's own risk.




Rear Elevation (South West Elevation)  
1:50 Scale

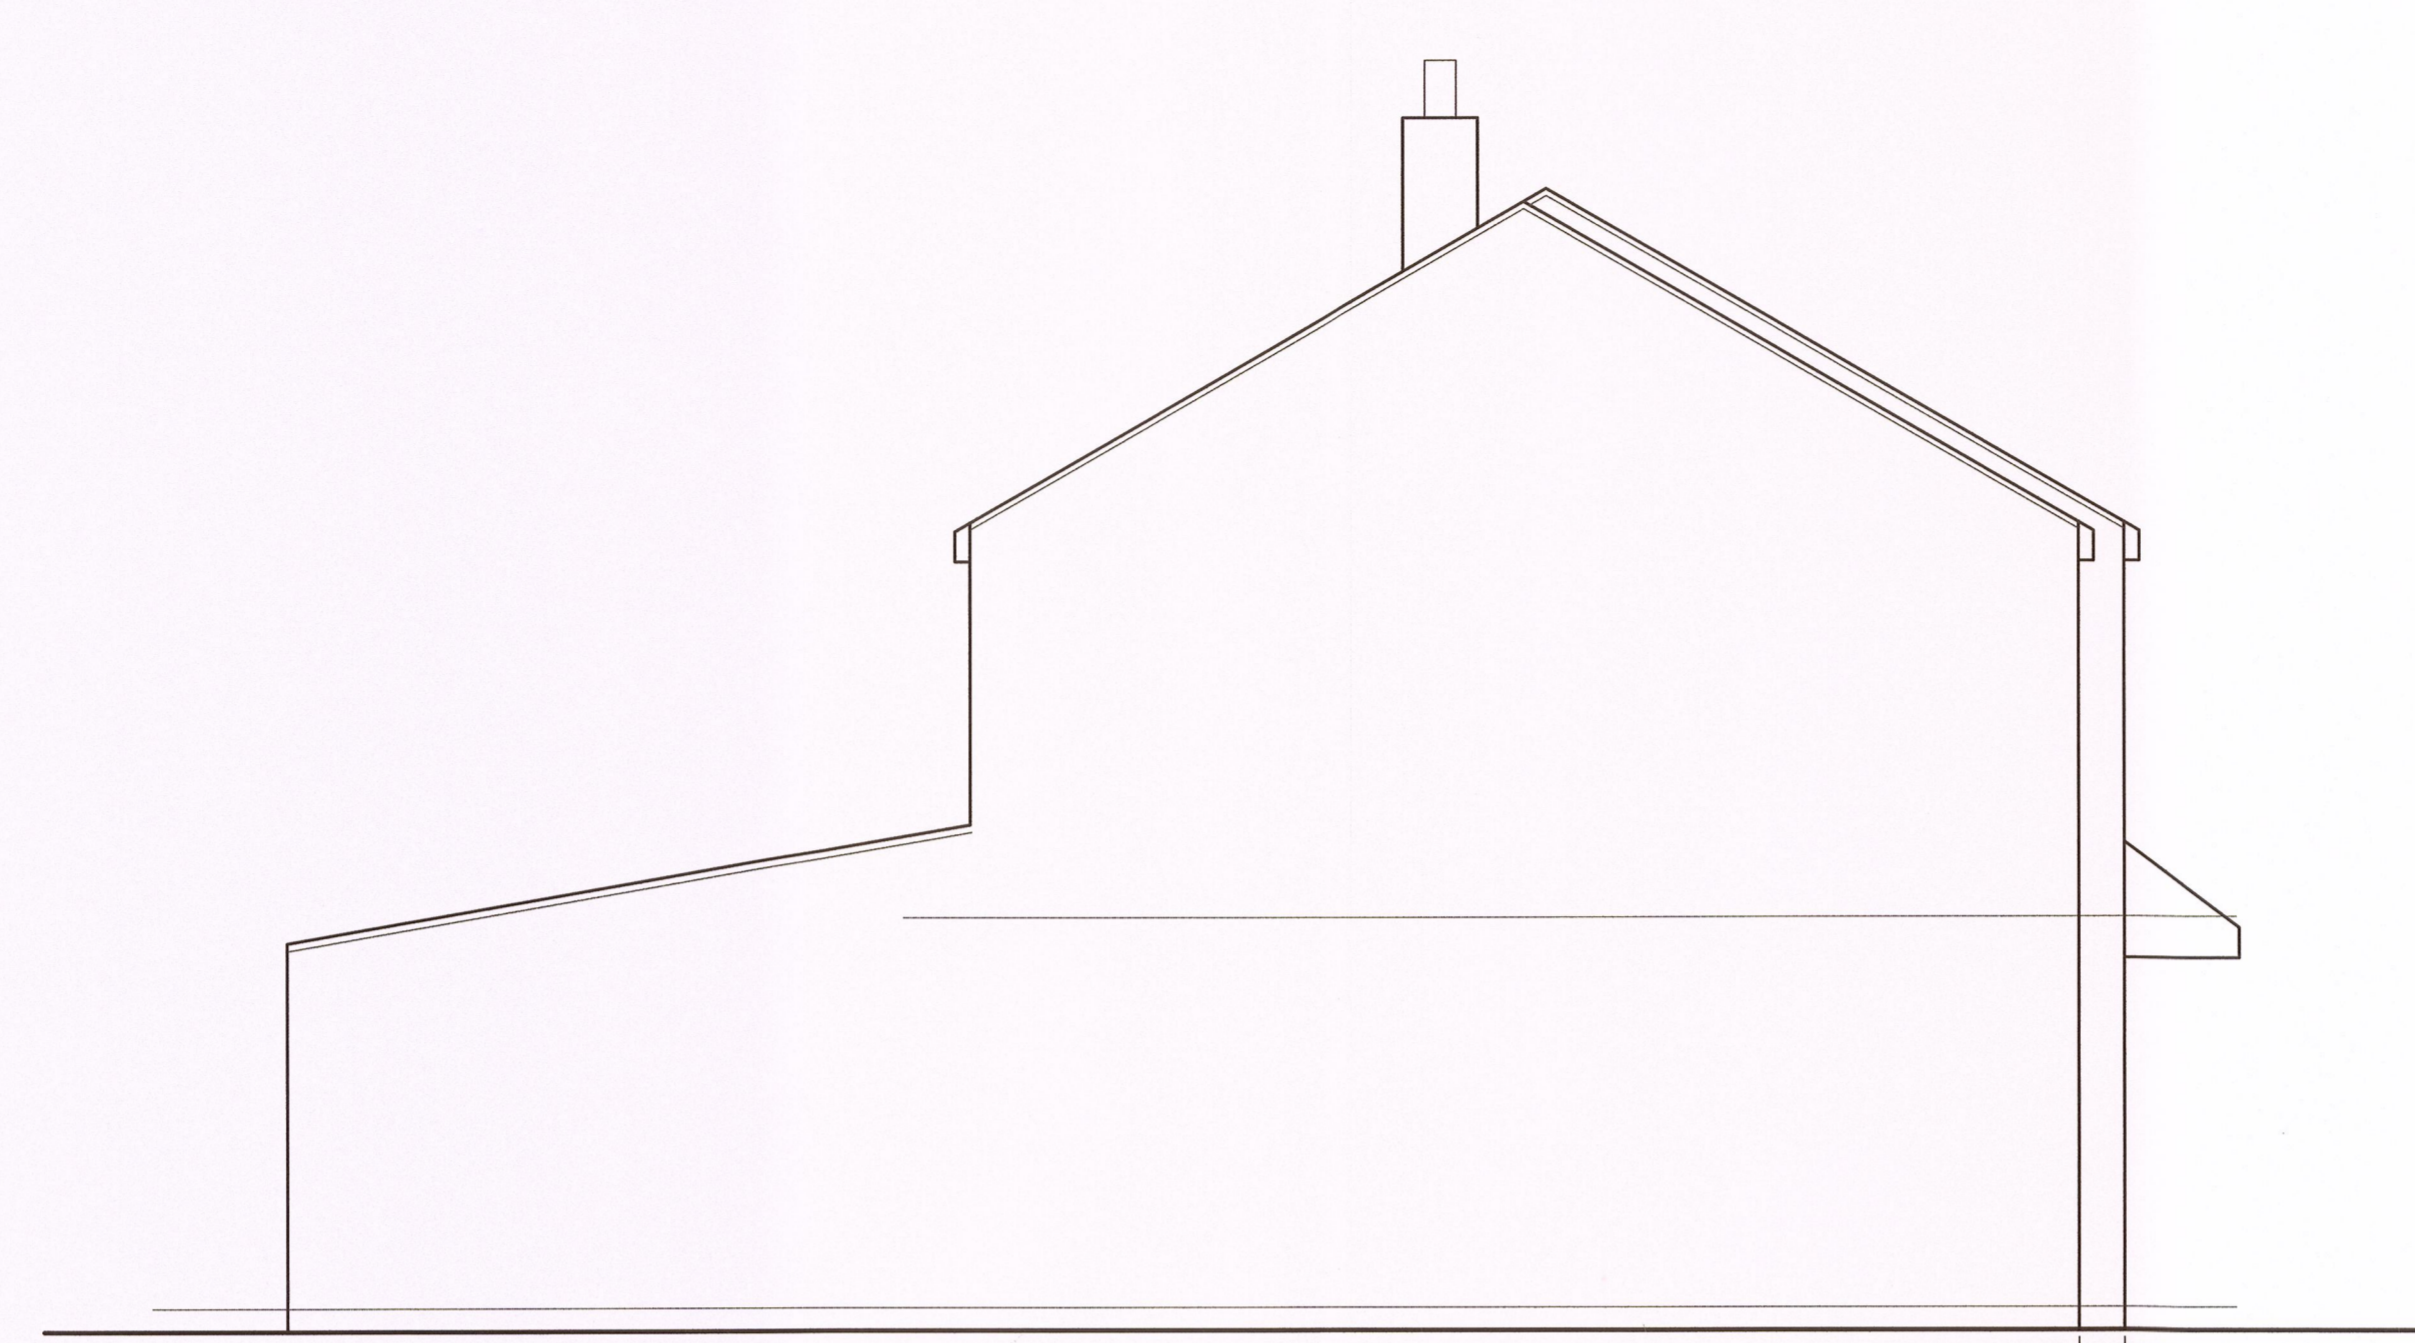


Side Elevation (South East Elevation)  
1:50 Scale



Front Elevation (North East)  
1:50 Scale

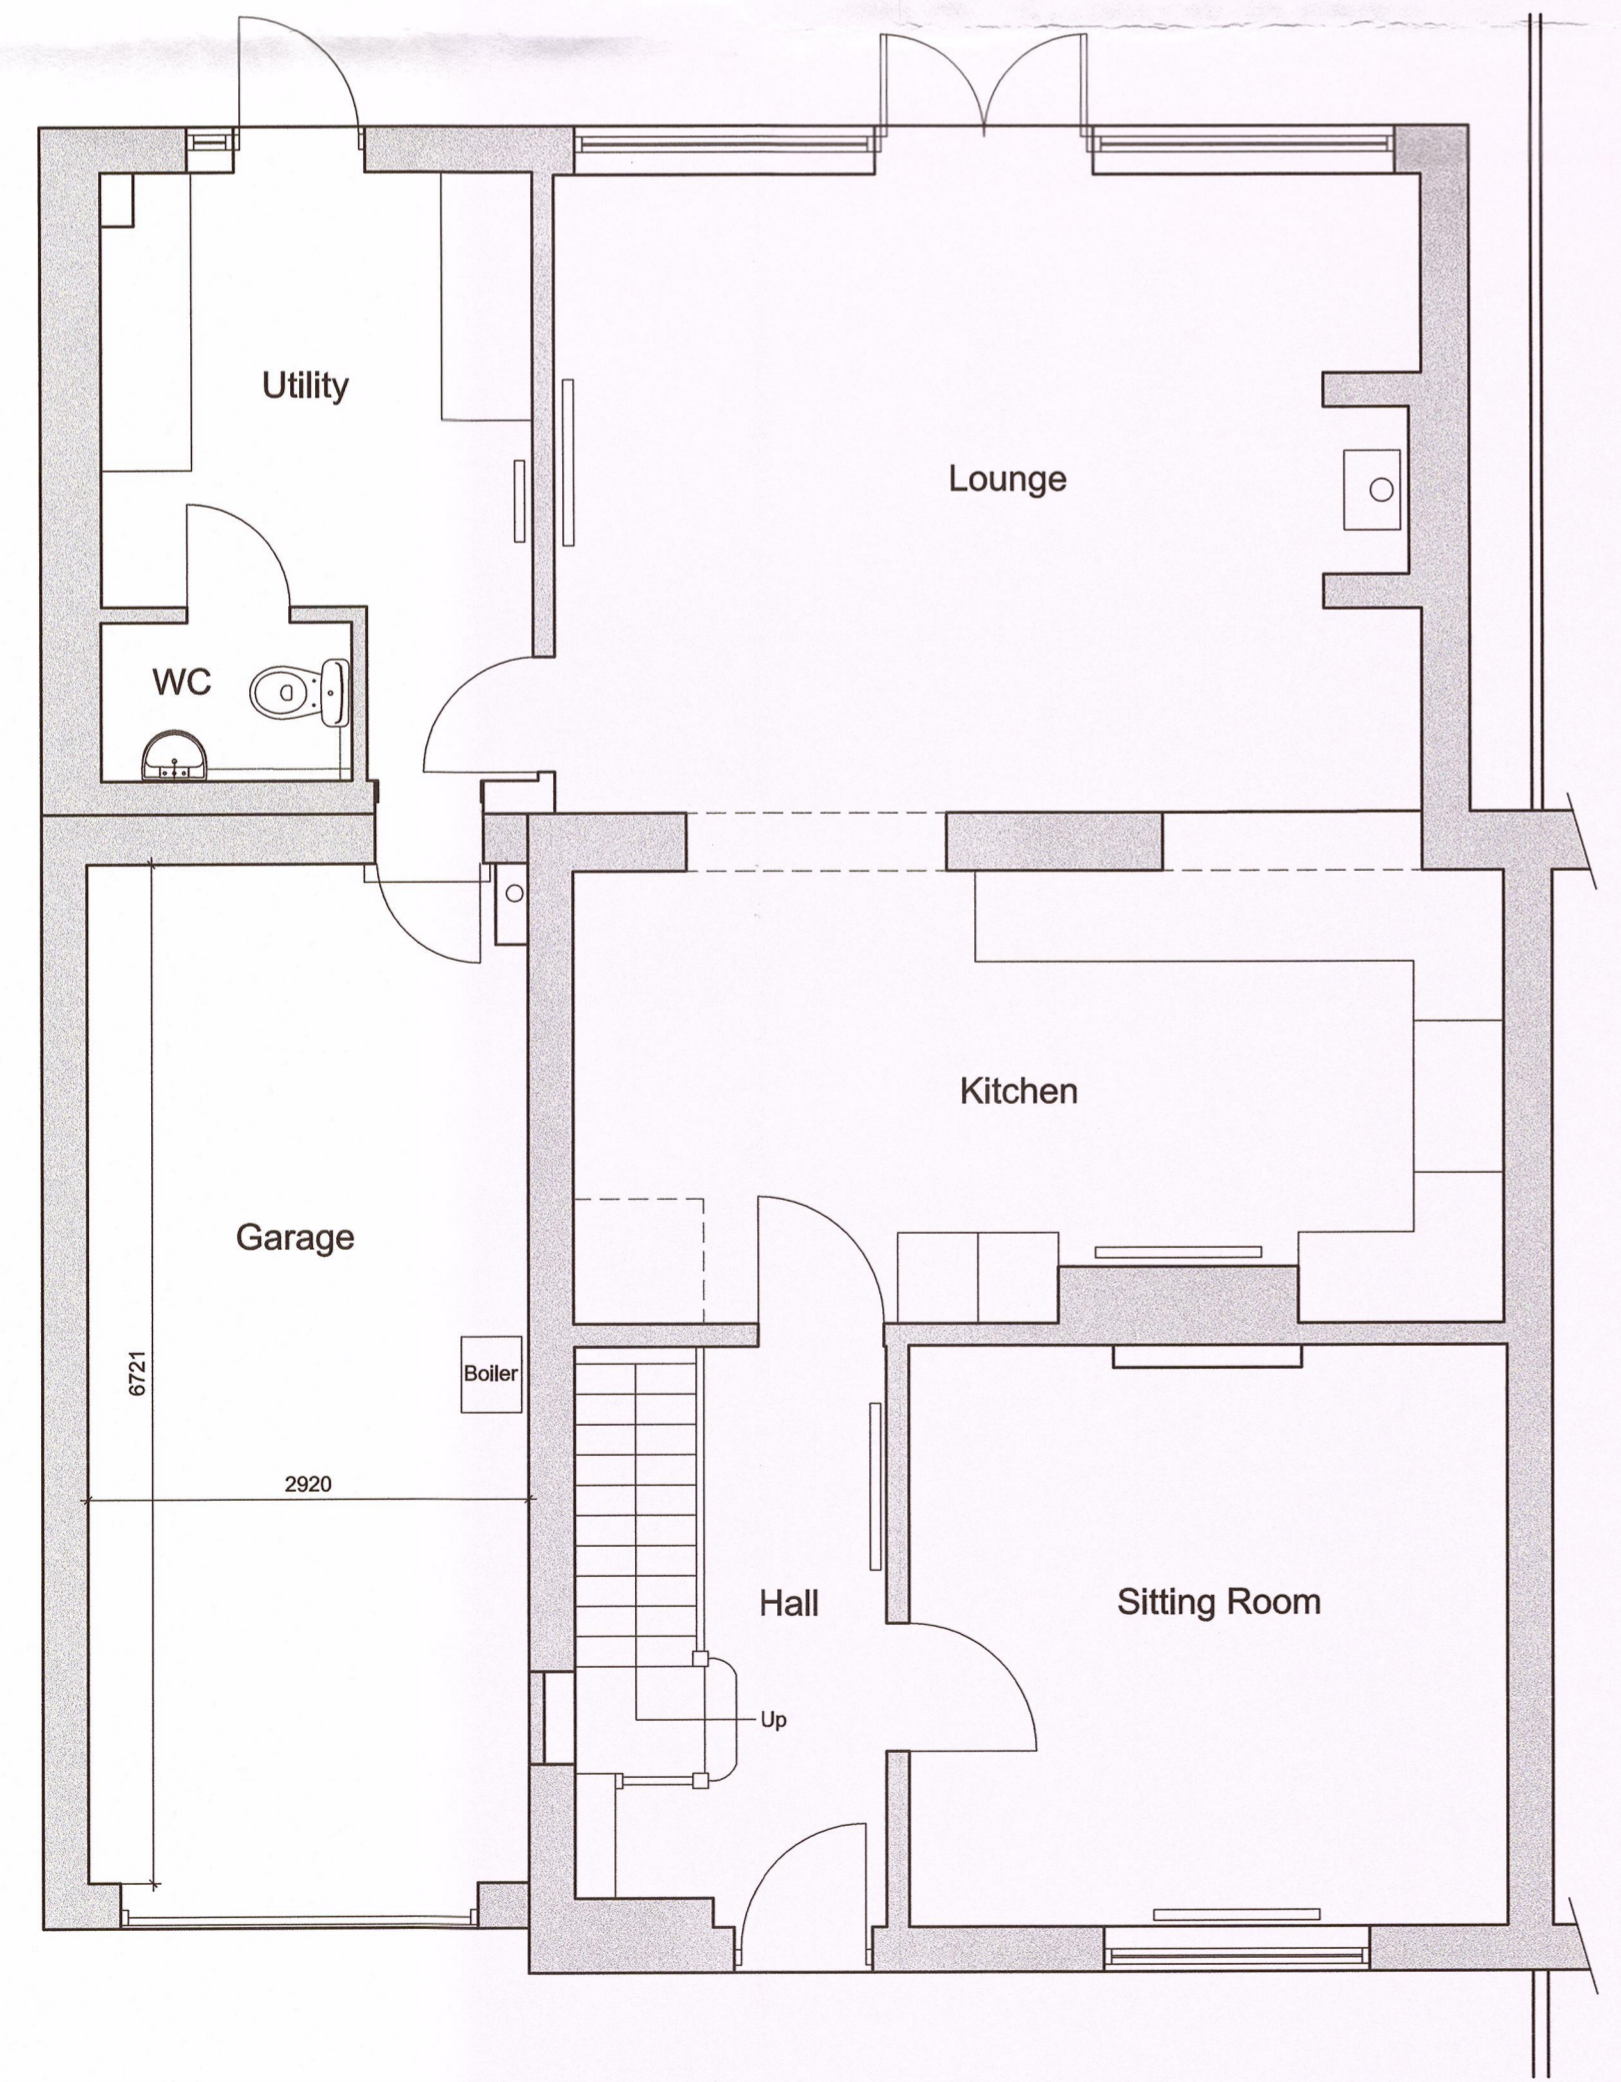

Proposed Ground Floor Plan  
1:50 Scale

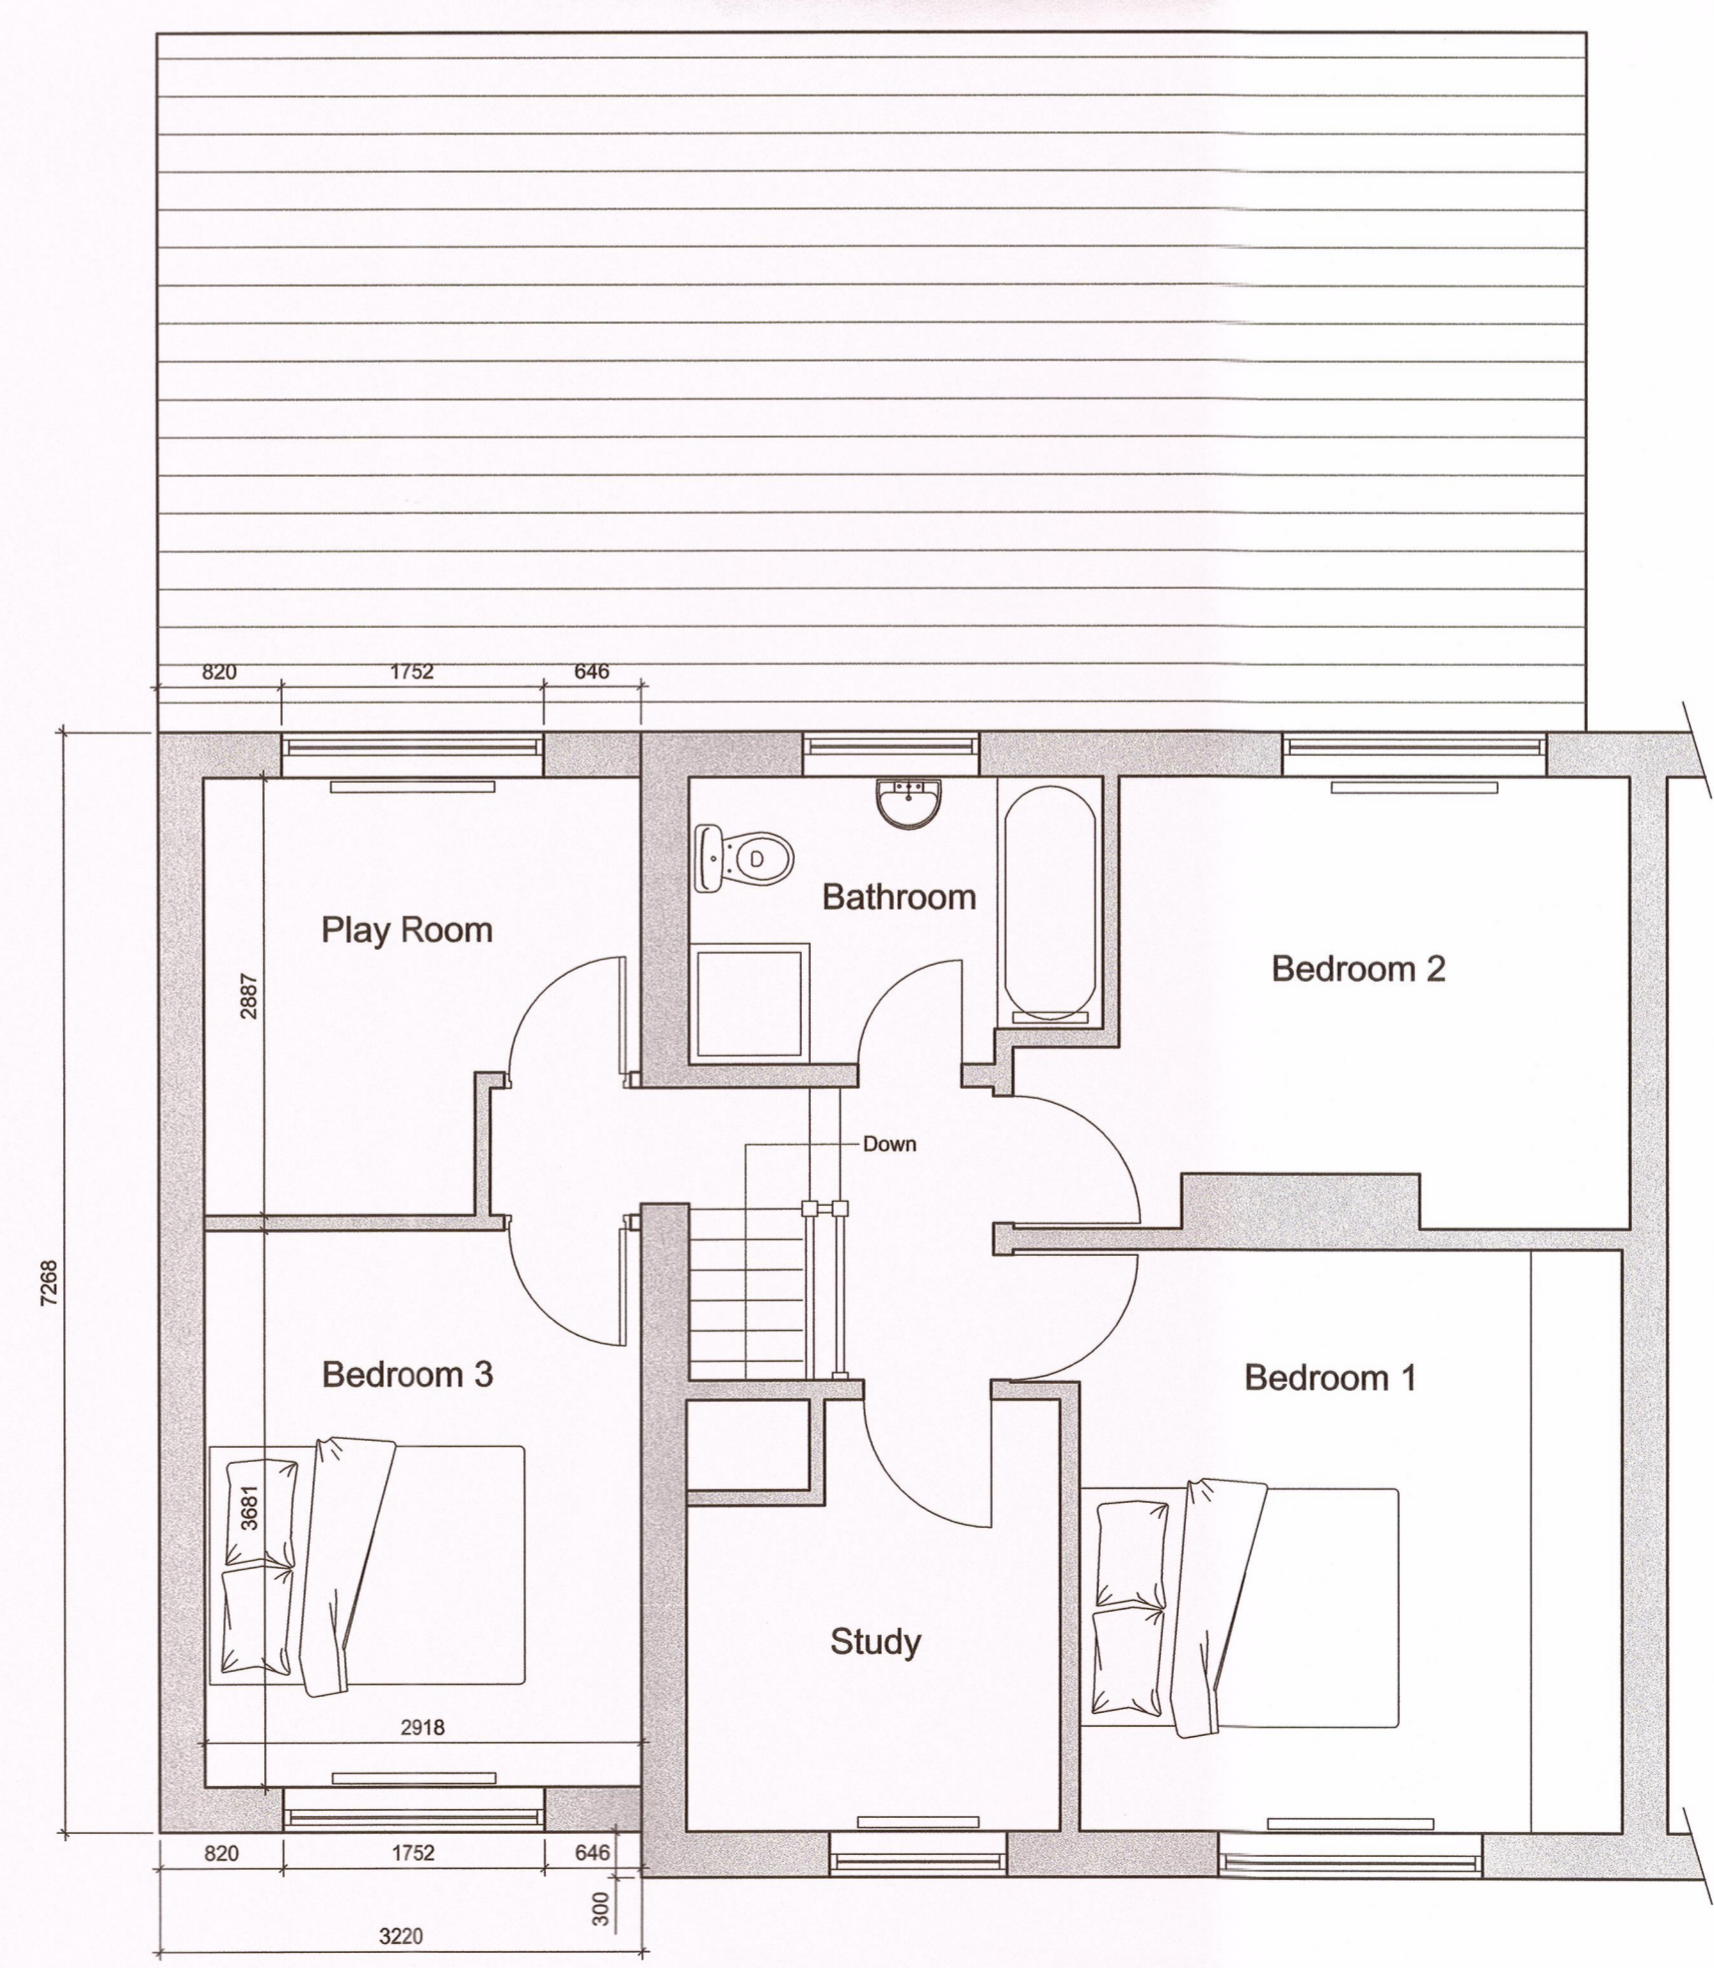

Proposed First Floor Plan  
1:50 Scale

320150946P

rev	date/initials	description
project Proposed Extension over Garage		
drawing title Mr and Mrs Hargreaves 47 Ribble Lane Chatburn BB7 4AG		
dwg purpose Proposed Floor Plans and Elevations		
scale 1:50, 1:100 as indicated @ sheet size A1		
301		002
job number		drawing number revision