


EAST ELEVATION (existing)

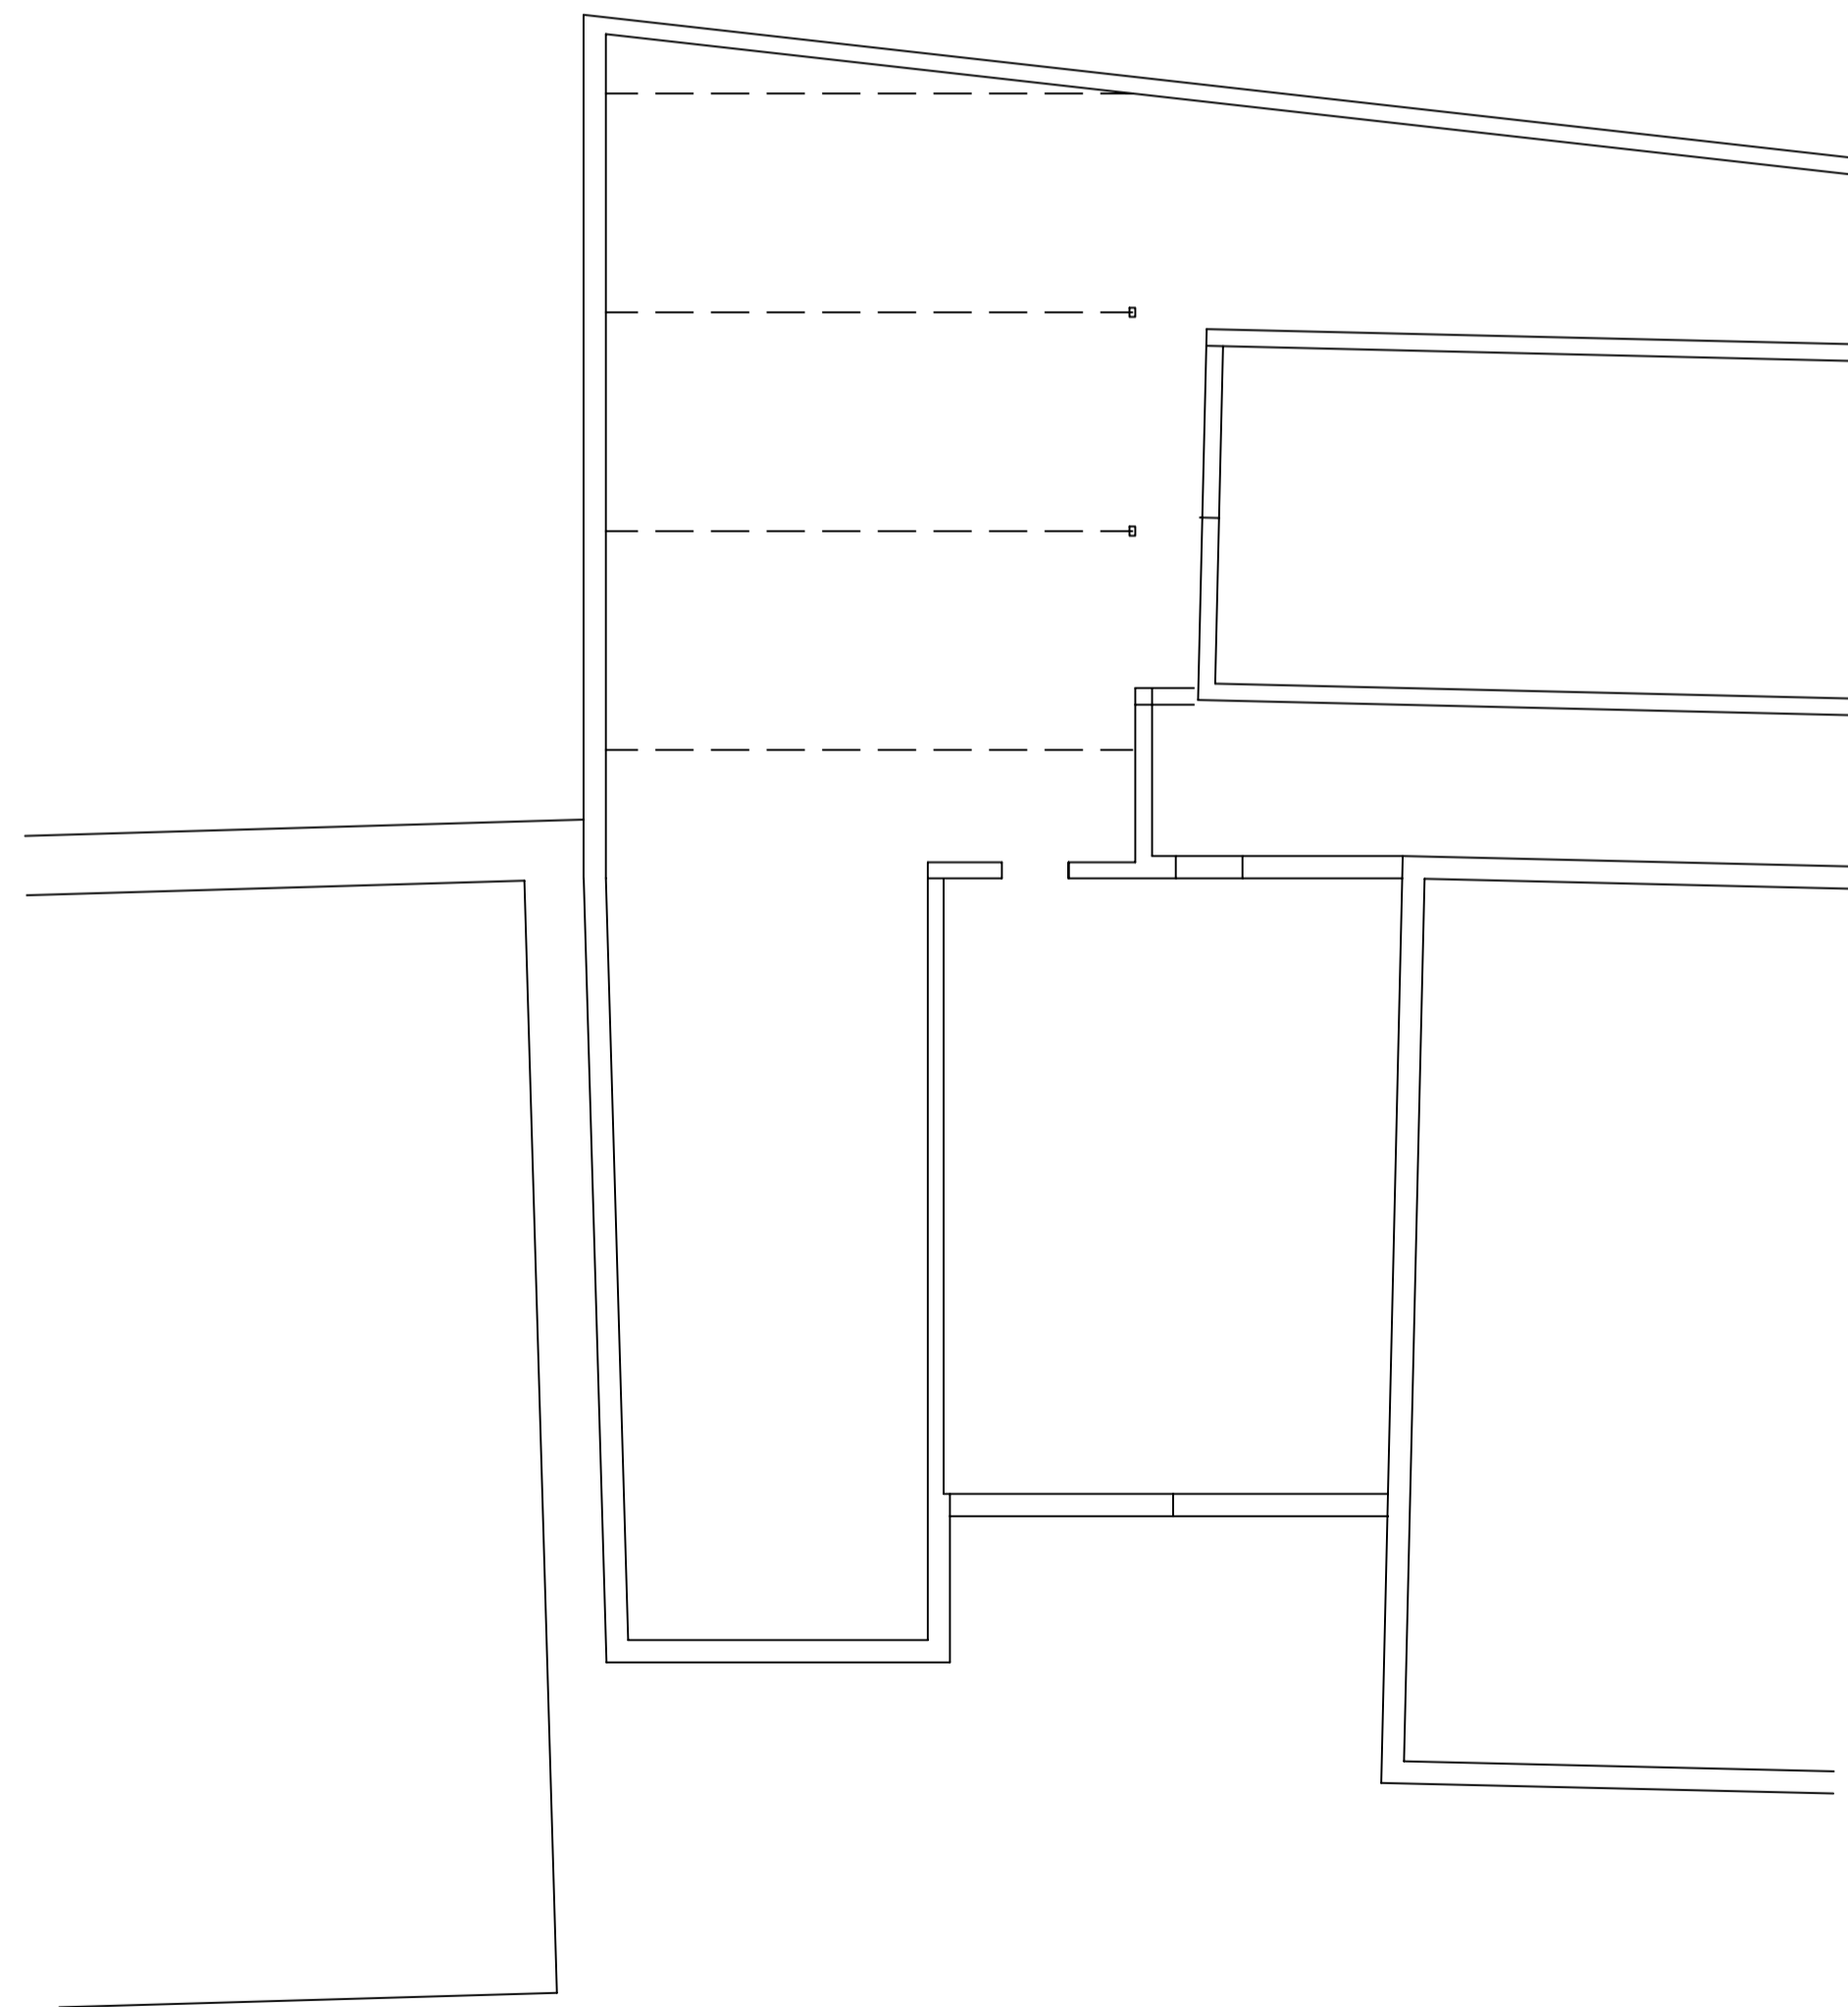

FLOOR PLAN (existing)

Proposed Redevelopment
Unit
Waterloo Road, Clitheroe

Existing Floor Plans and Elevations

Scale: 1:100 Date: Jan. 15, No. 1851/0

CRAVEN
DESIGN
partnership
Architectural Services

Ribble Court, 1 Mead Way
Shuffleworth Mead
Business Park
Padiham, Burnley
BB12 7NG
Tel: 01282 778066
Fax: 01282 773591
Email: tech@cravendesign.co.uk