




EAST ELEVATION

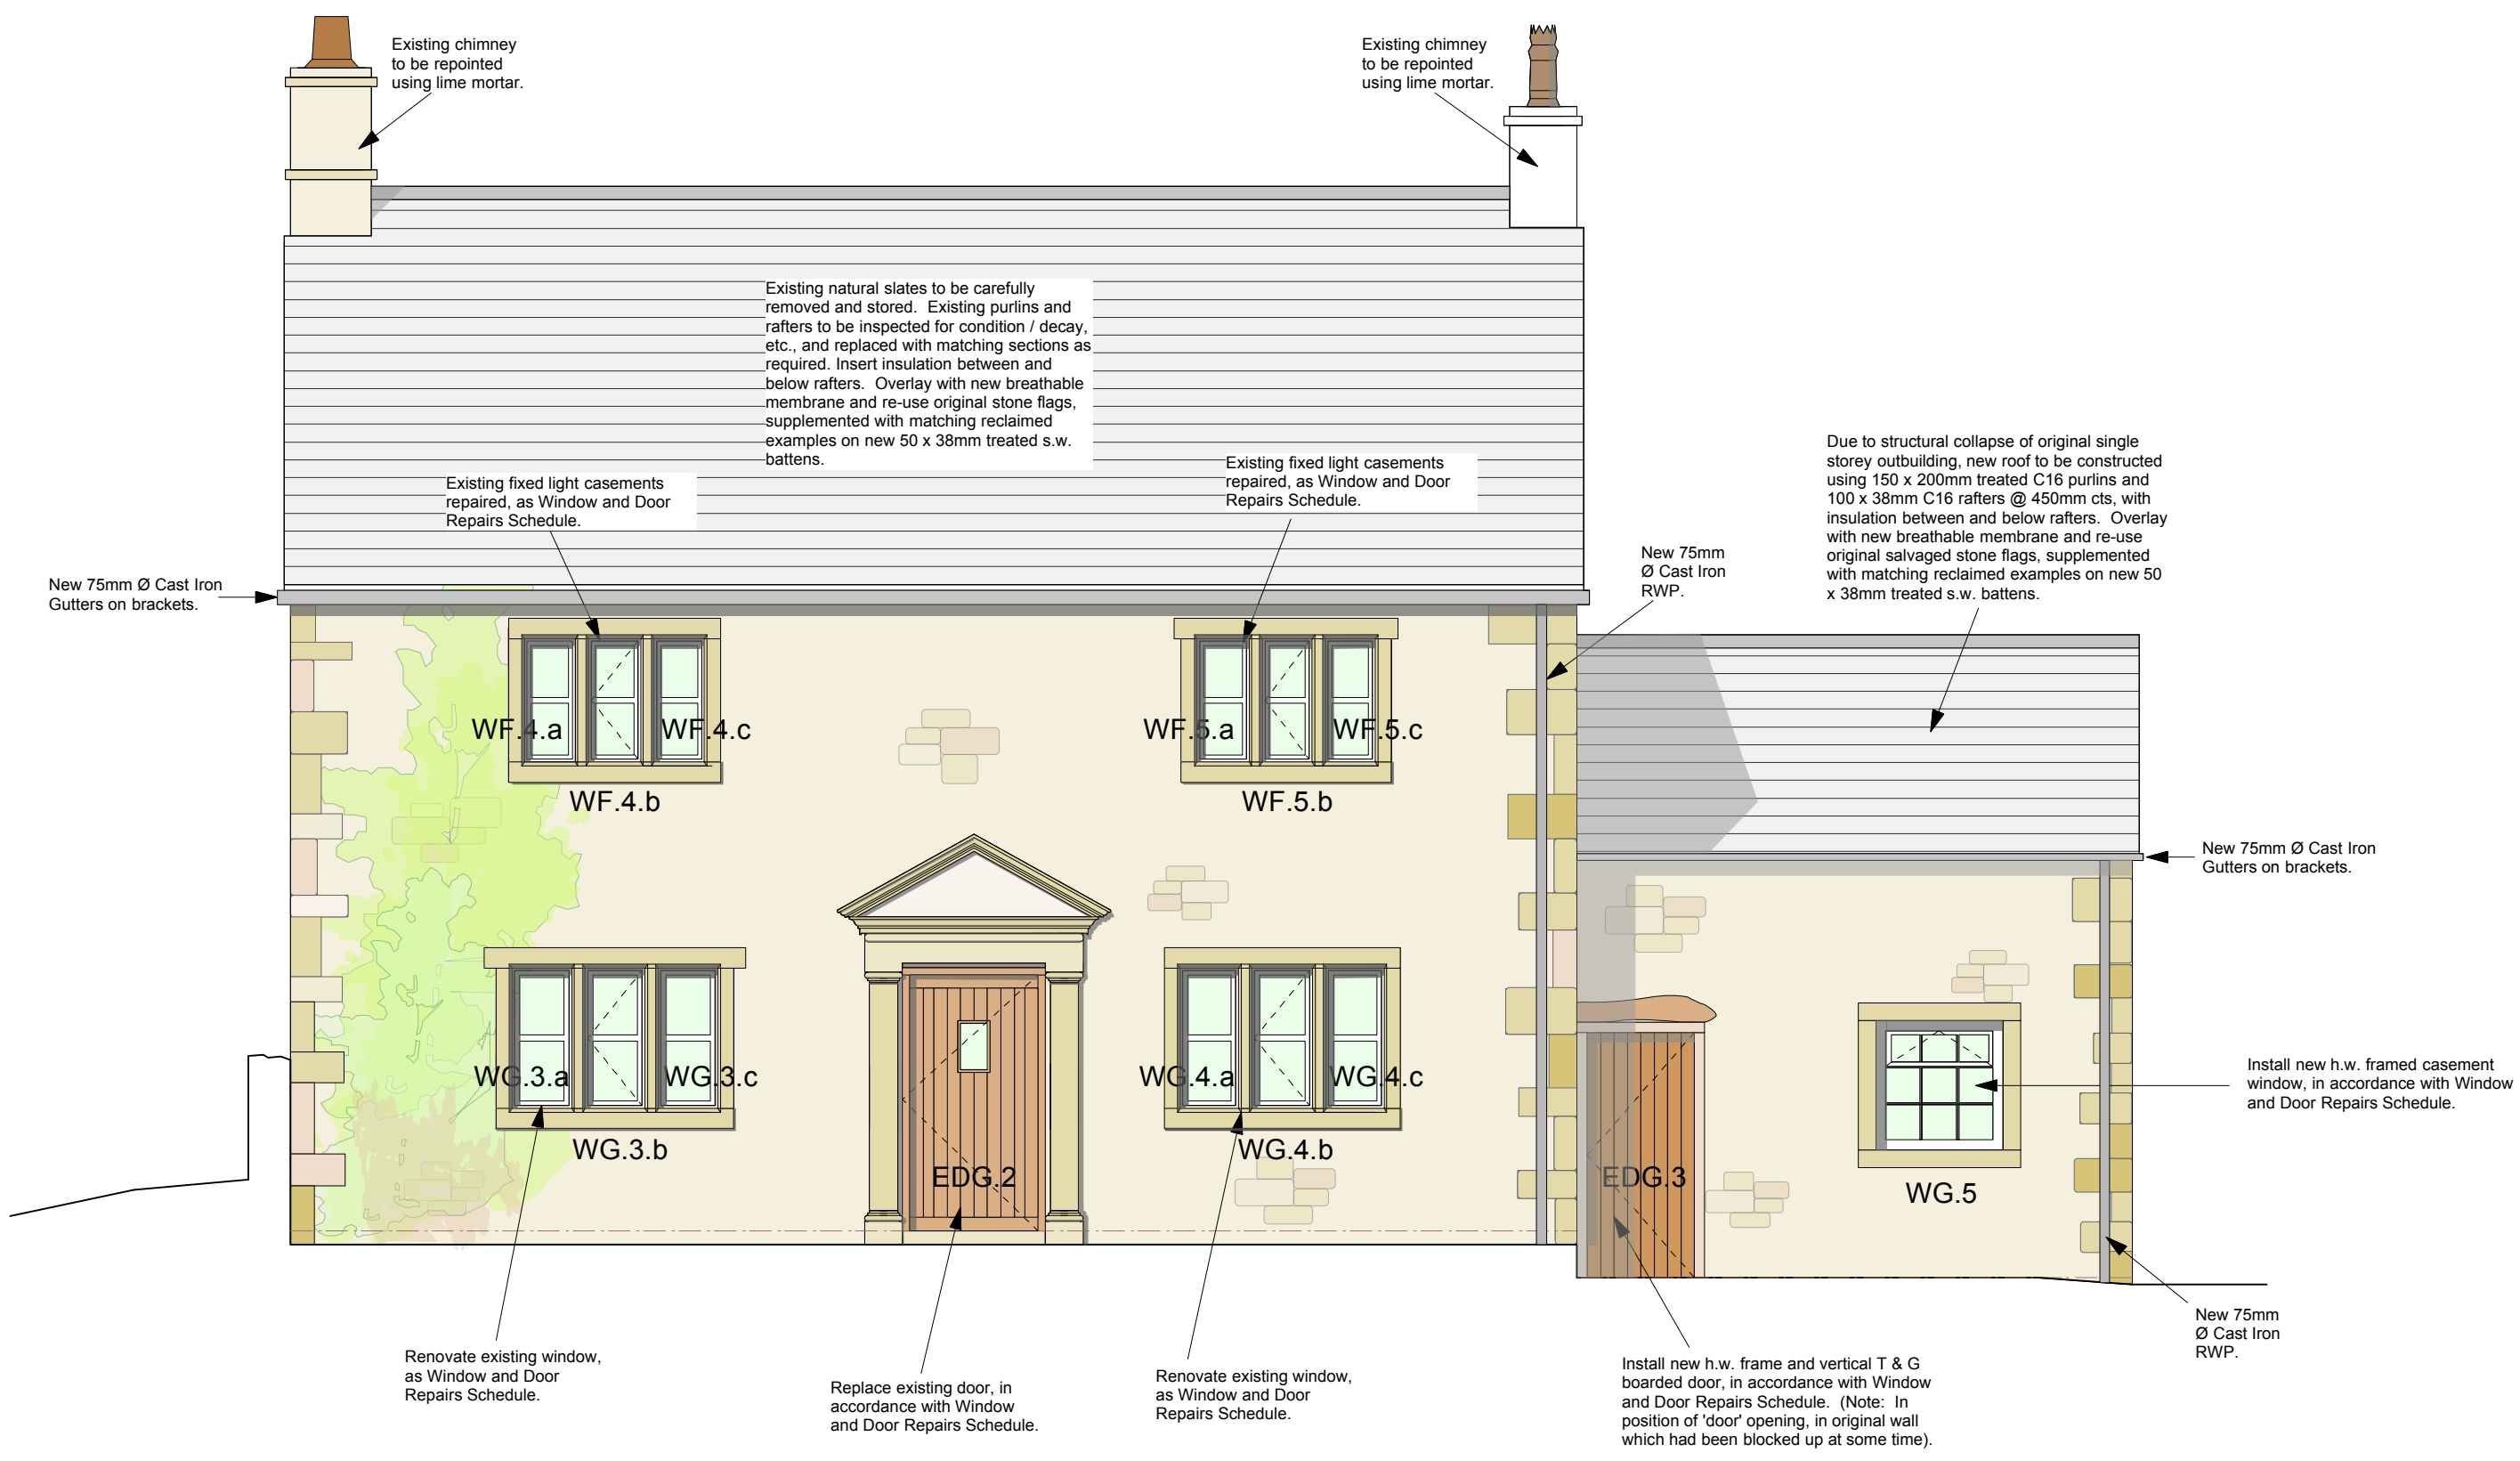

SOUTH ELEVATION

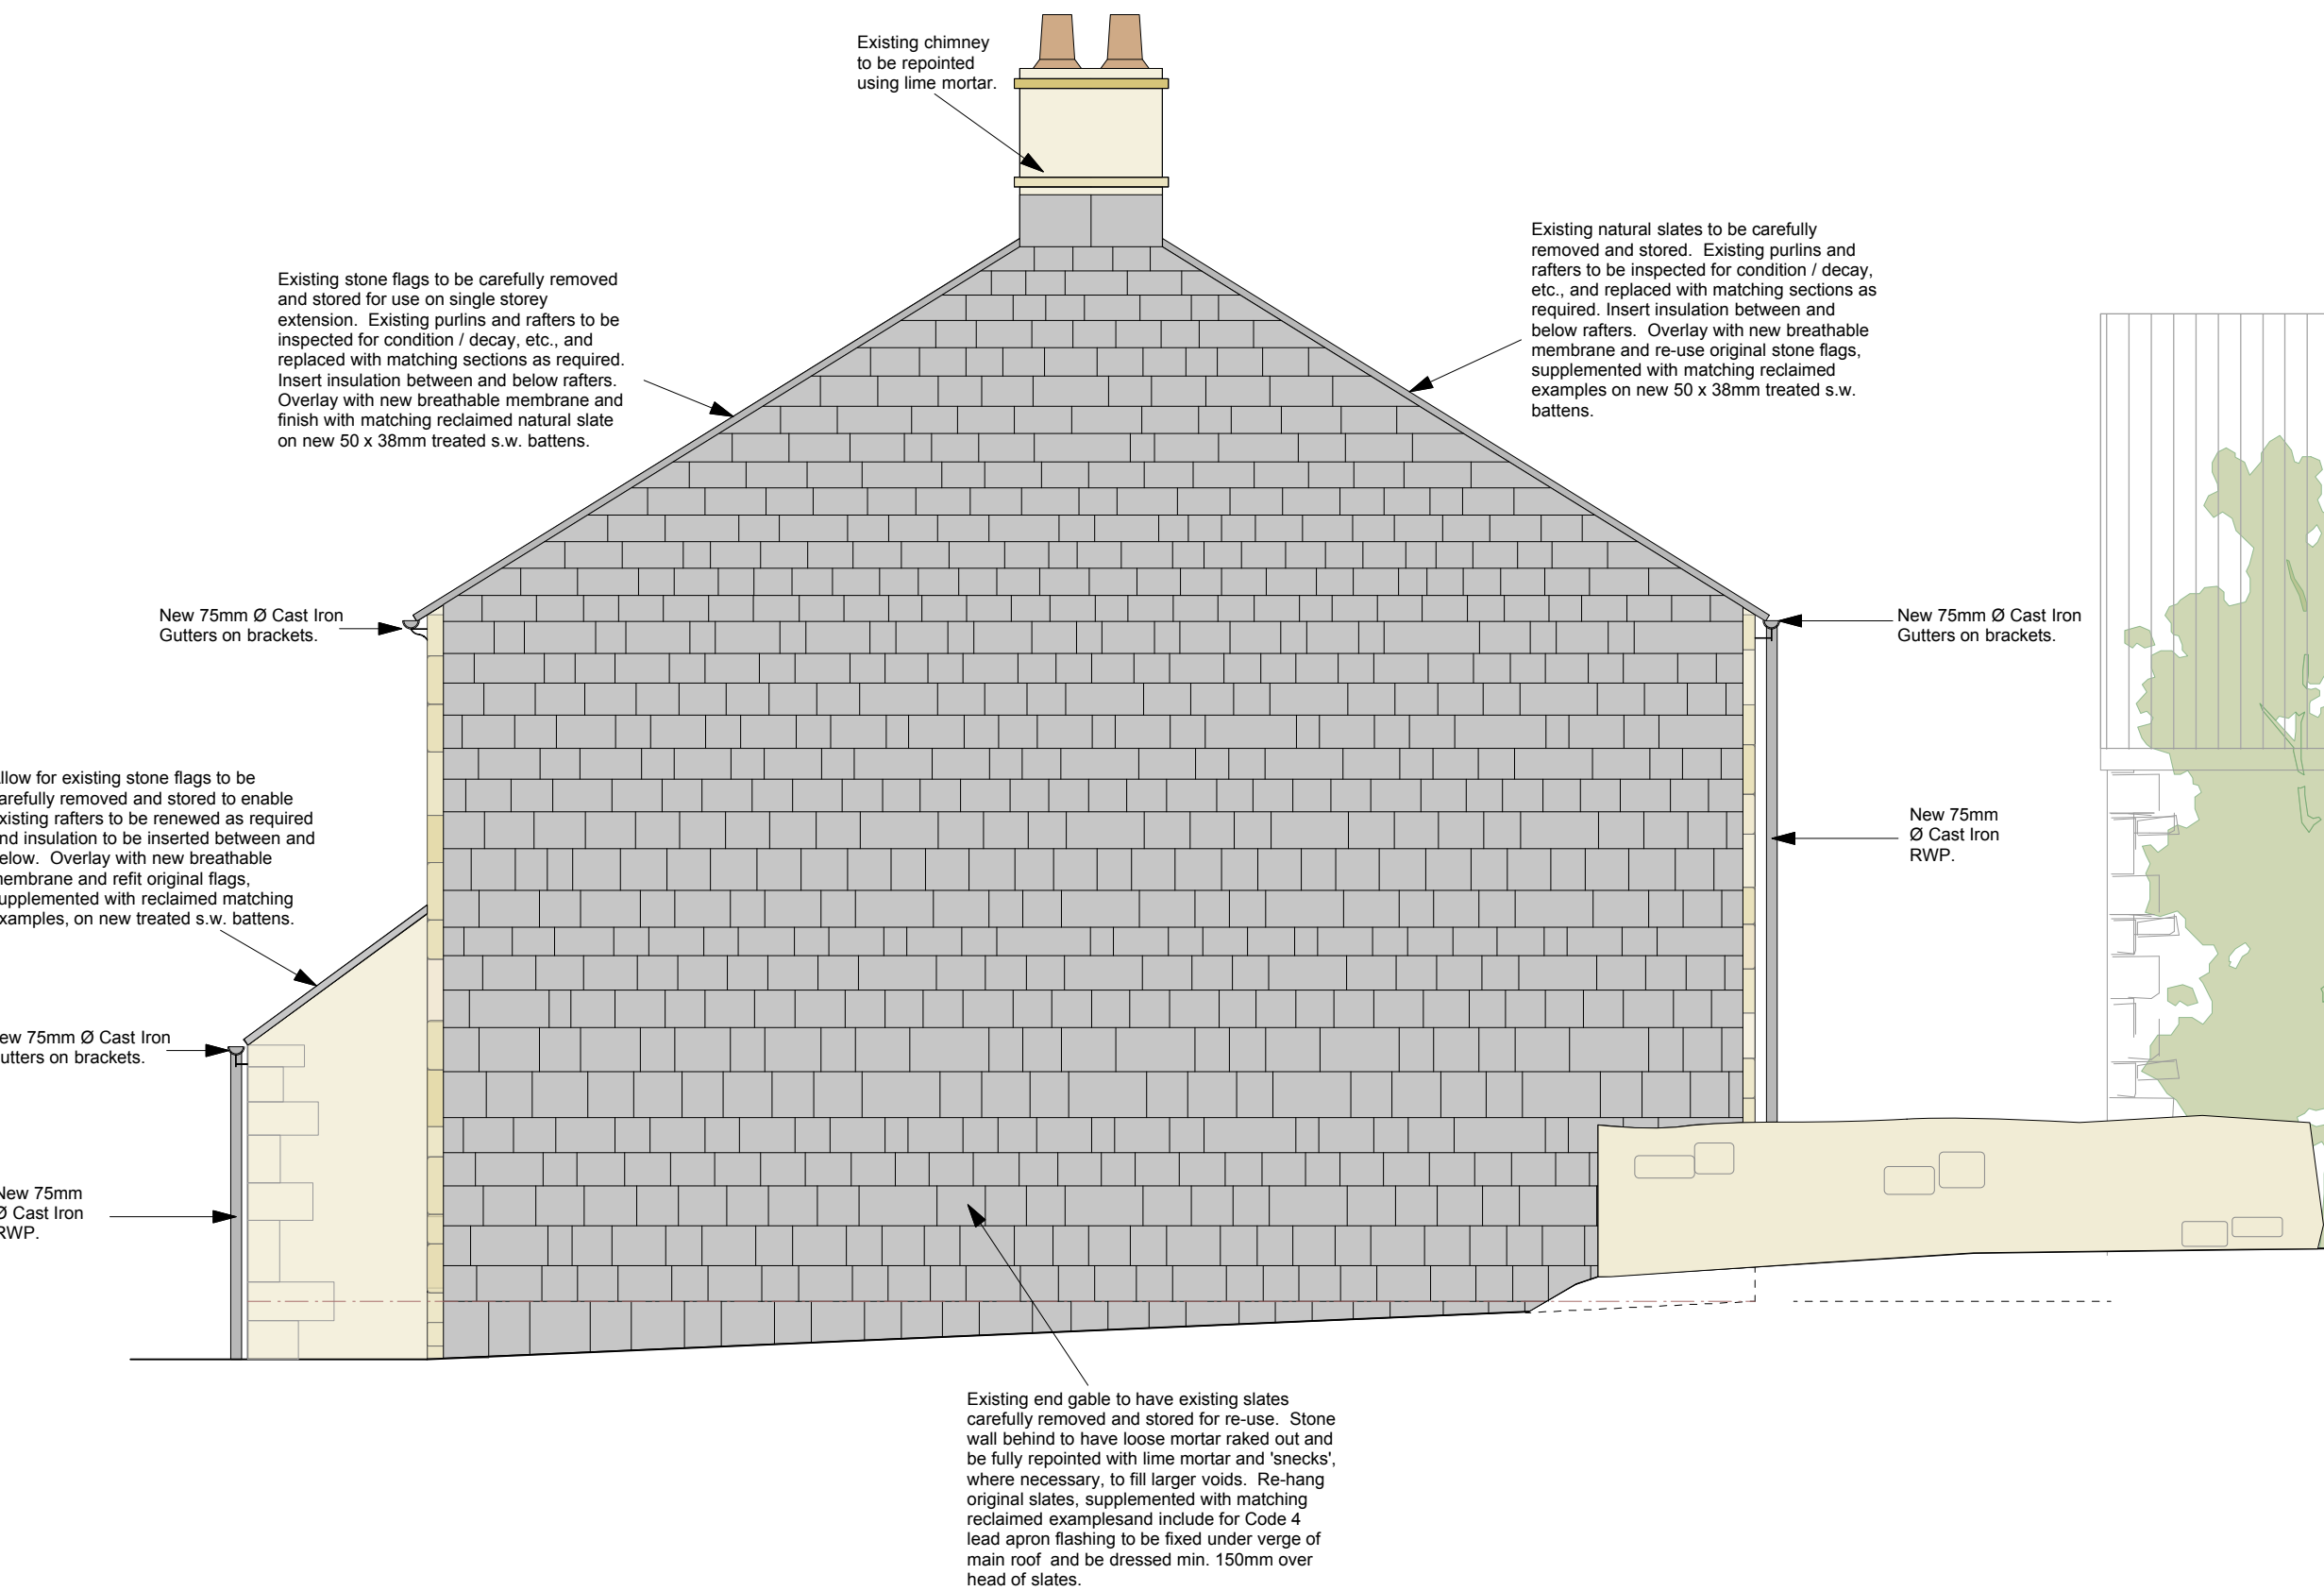

WEST ELEVATION

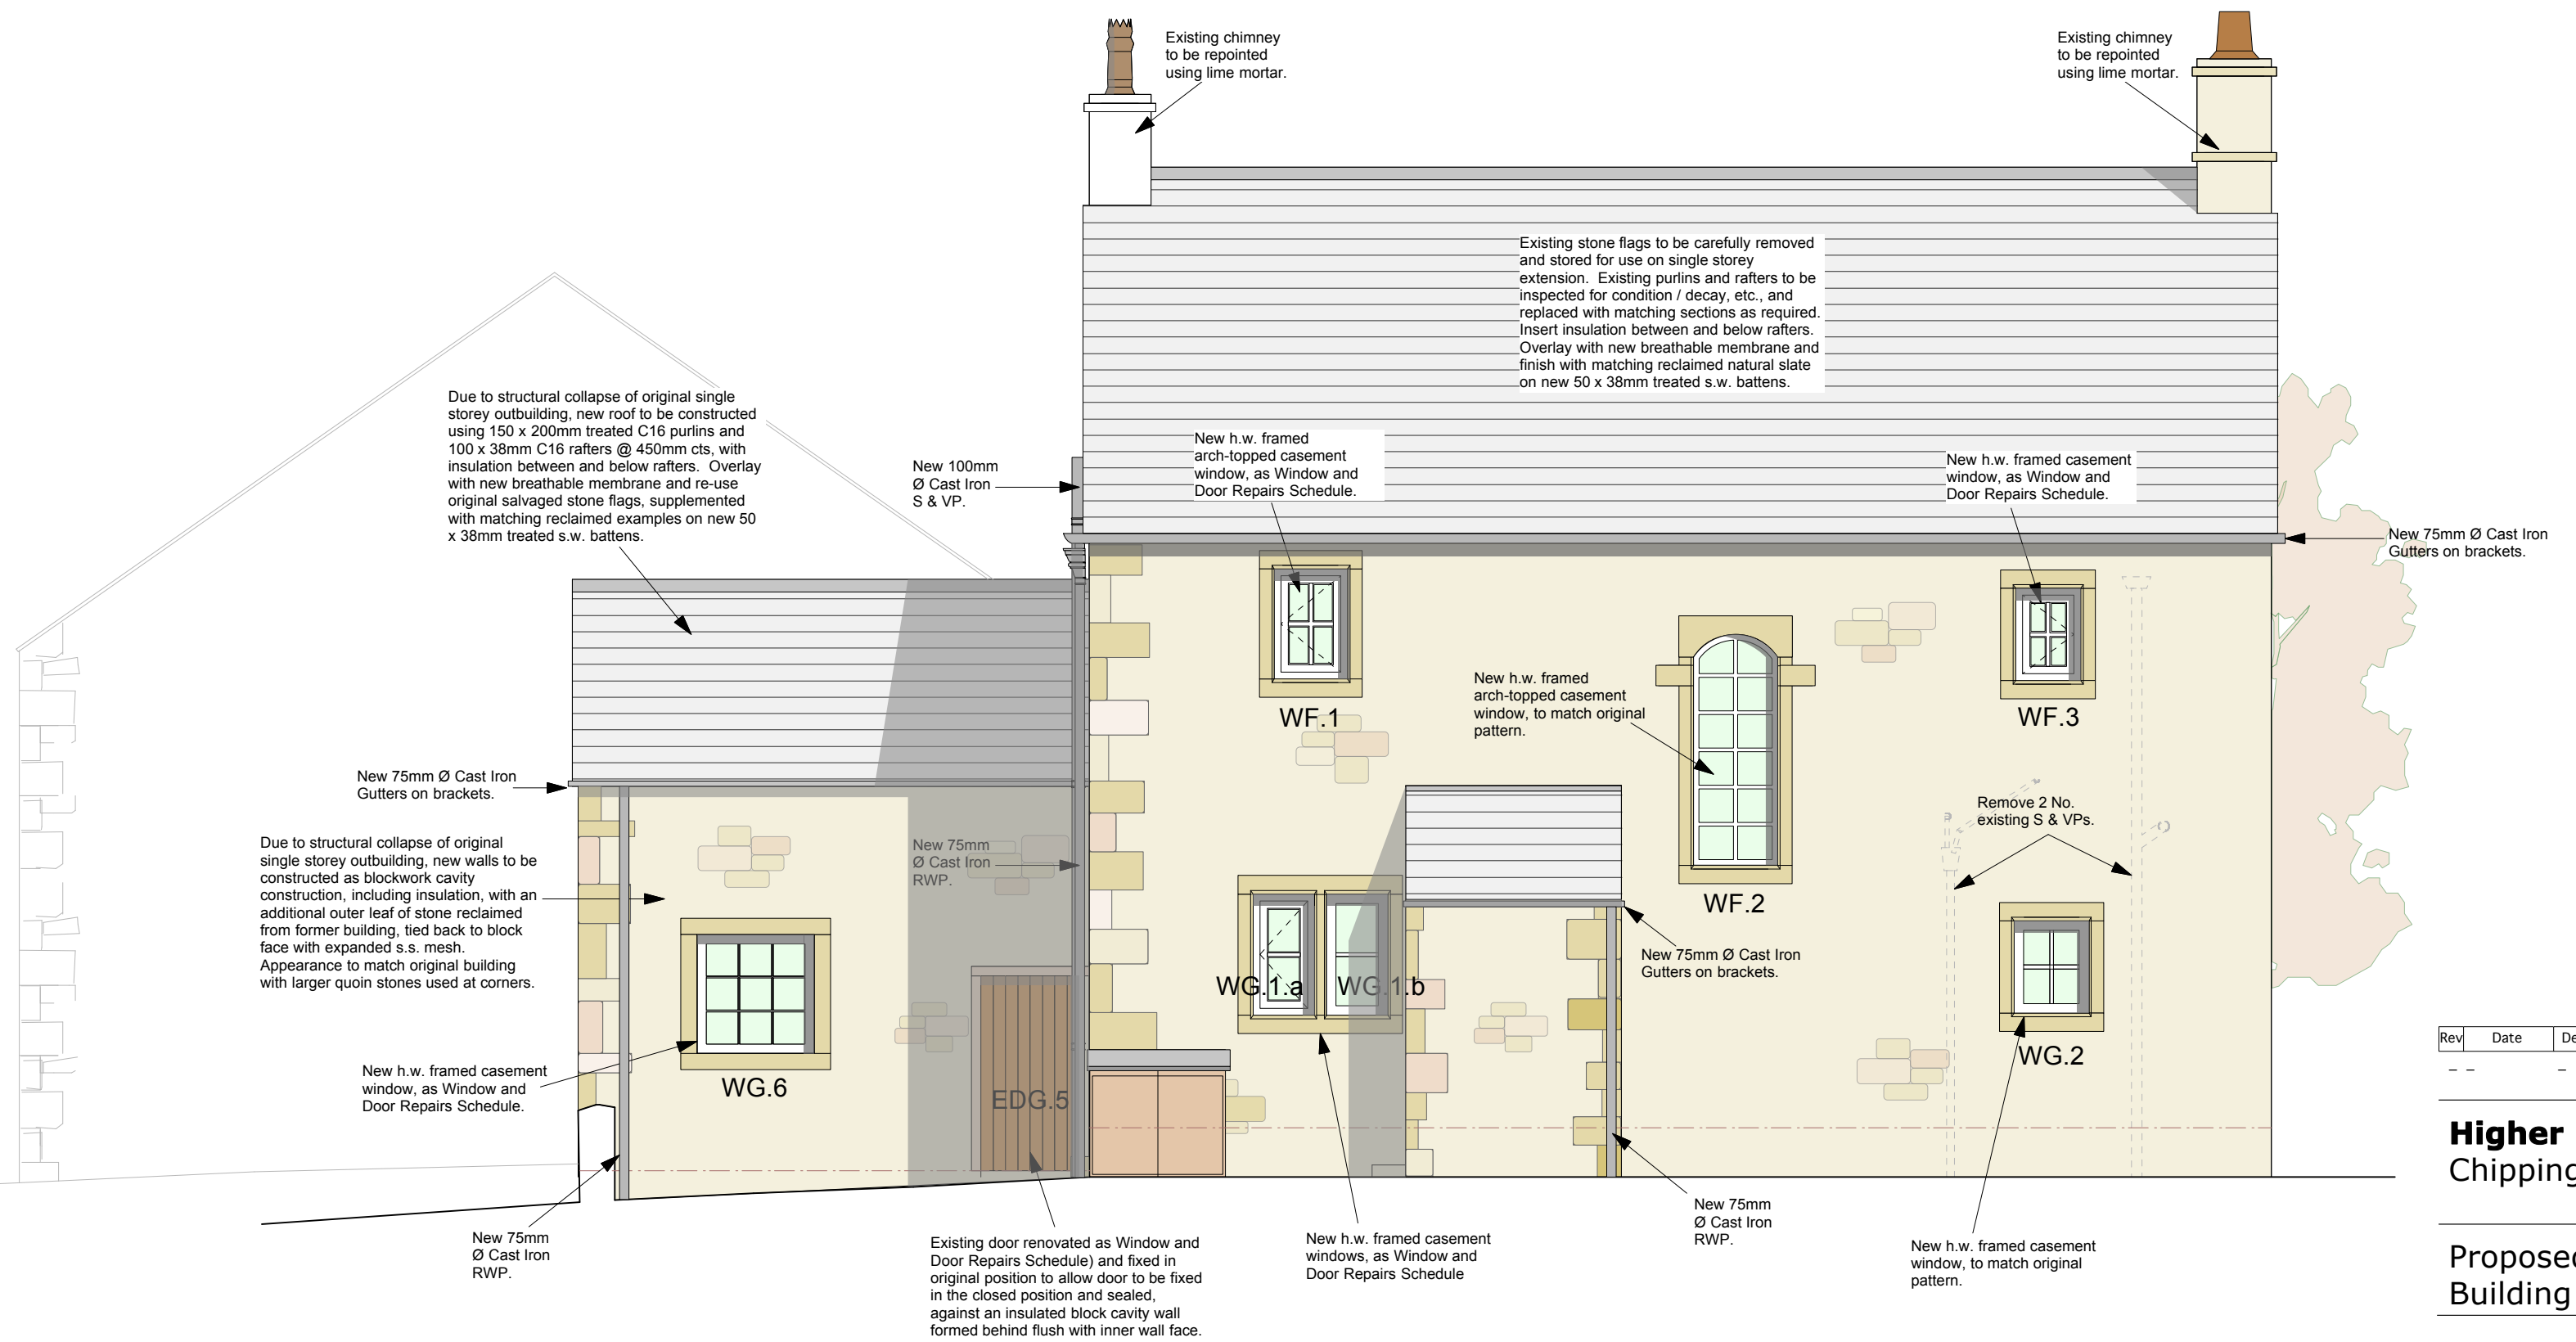

NORTH ELEVATION

Rev	Date	Description
-	-	-

Higher Likhurst Farmhouse
Chipping

Proposed Elevations -
Building Regulations

Drwg. No.: 1735.LB.003 Rev.: -

Date: Dec '14 Scale: 1:50@A1

IWA Architects

Waterloo Mill, Waterloo Road, Clitheroe, Lancashire, BB7 1LR.
t: +44 (0) 1200 423487
f: +44 (0) 1200 458278
e: admin@iwaarchitects.co.uk
w: www.iwaarchitects.co.uk