


This drawing is to be read in conjunction with all relevant Architect, consultants' and specialist drawings and specifications. The Architect is to be notified of any discrepancies before proceeding. Do not scale from this drawing. All dimensions and levels are to be checked on site. This drawing is subject to copyright. All work carried out before Planning and Building Permission has been granted is at the contractor's risk.




PROPOSED GROUND FLOOR PLAN

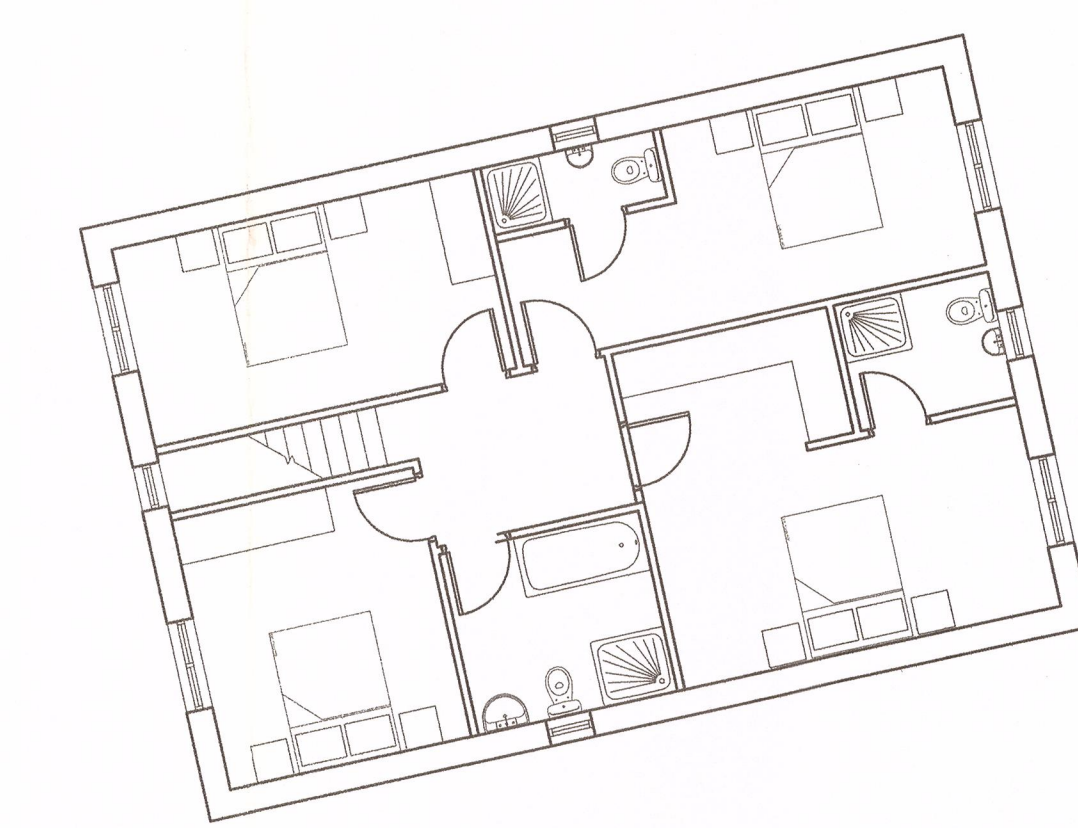

PROPOSED FIRST FLOOR PLAN



PROPOSED SOUTH WEST ELEVATION SCALE 1:100

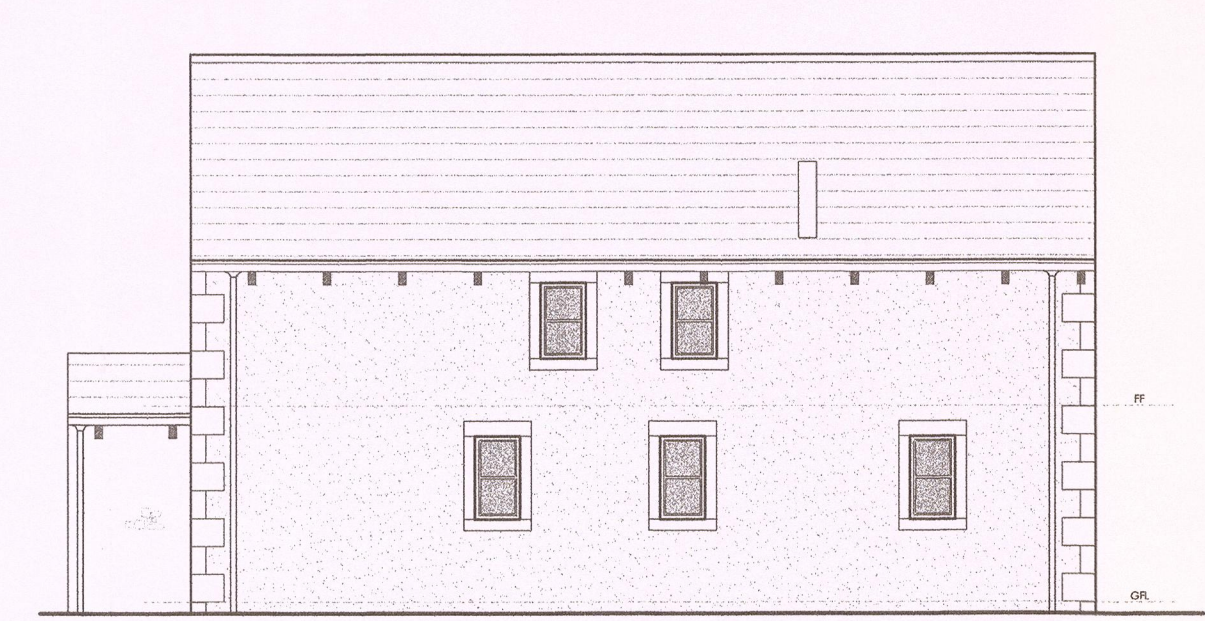


PROPOSED SOUTH EAST ELEVATION SCALE 1:100




PROPOSED NORTH EAST ELEVATION SCALE 1:100



PROPOSED NORTH WEST ELEVATION SCALE 1:100

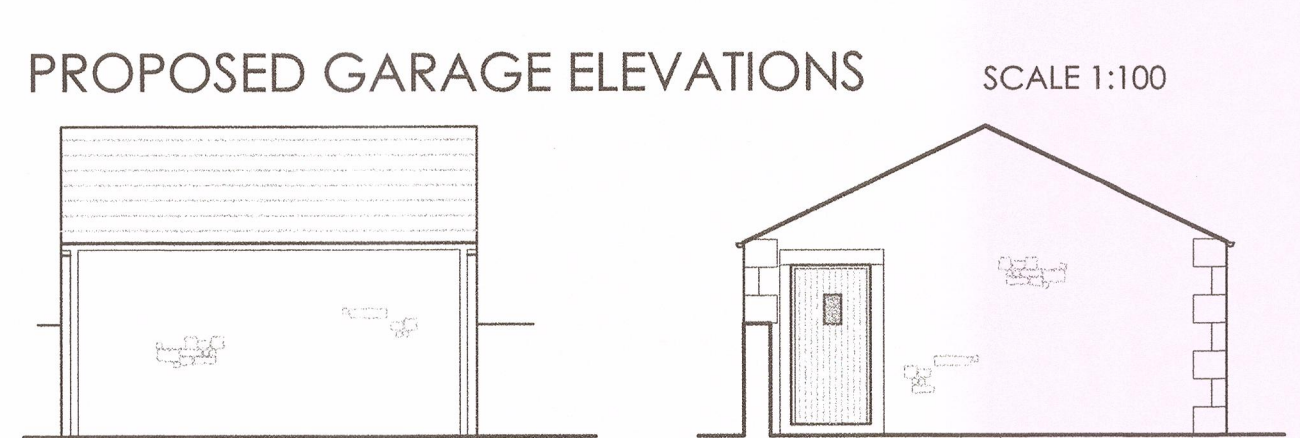

PROPOSED GARAGE ELEVATIONS SCALE 1:100

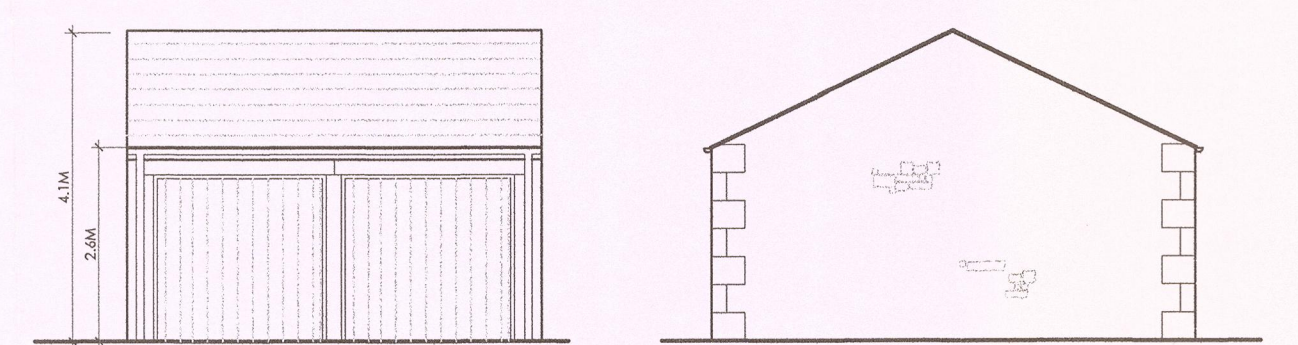

SOUTH WEST ELEVATION SOUTH EAST ELEVATION NORTH EAST ELEVATION NORTH WEST ELEVATION

320150247P

B	RBM	Tree layout amended.	10.03.2015
A	RBM	General amendments following client comments.	06.03.2015

no.	by	chk.	revision	date
-----	----	------	----------	------

Client
Mr S Stansfield

Job Title
Thorn Cottage
12 Knowsley Road
Wiltshire

Drawing Title
Proposed Unit 3
Floor Plans and Elevations

Scale 1:100 @A1	Date Feb 2015	Drawn RBM
--------------------	------------------	--------------

spa
SUNDERLAND PEACOCK ARCHITECTS
SUNDERLAND PEACOCK & ASSOCIATES LTD.
HAUGHER, PHILLIPS, HOLLAND & CO. LTD.
LONDON, W1T 3JG
020 7424 7777 020 7424 7728
info@sunderlandpeacock.com
www.sunderlandpeacock.com

4733 -06 B