




NOTES:
 1: Do not scale this drawing, use figured dimensions only. 2: The Contractor, Sub Contractor or specialist supplier are responsible for confirming site dimensions prior to fabrication. 3: Any dimensional discrepancies are to be reported to the Architect immediately.

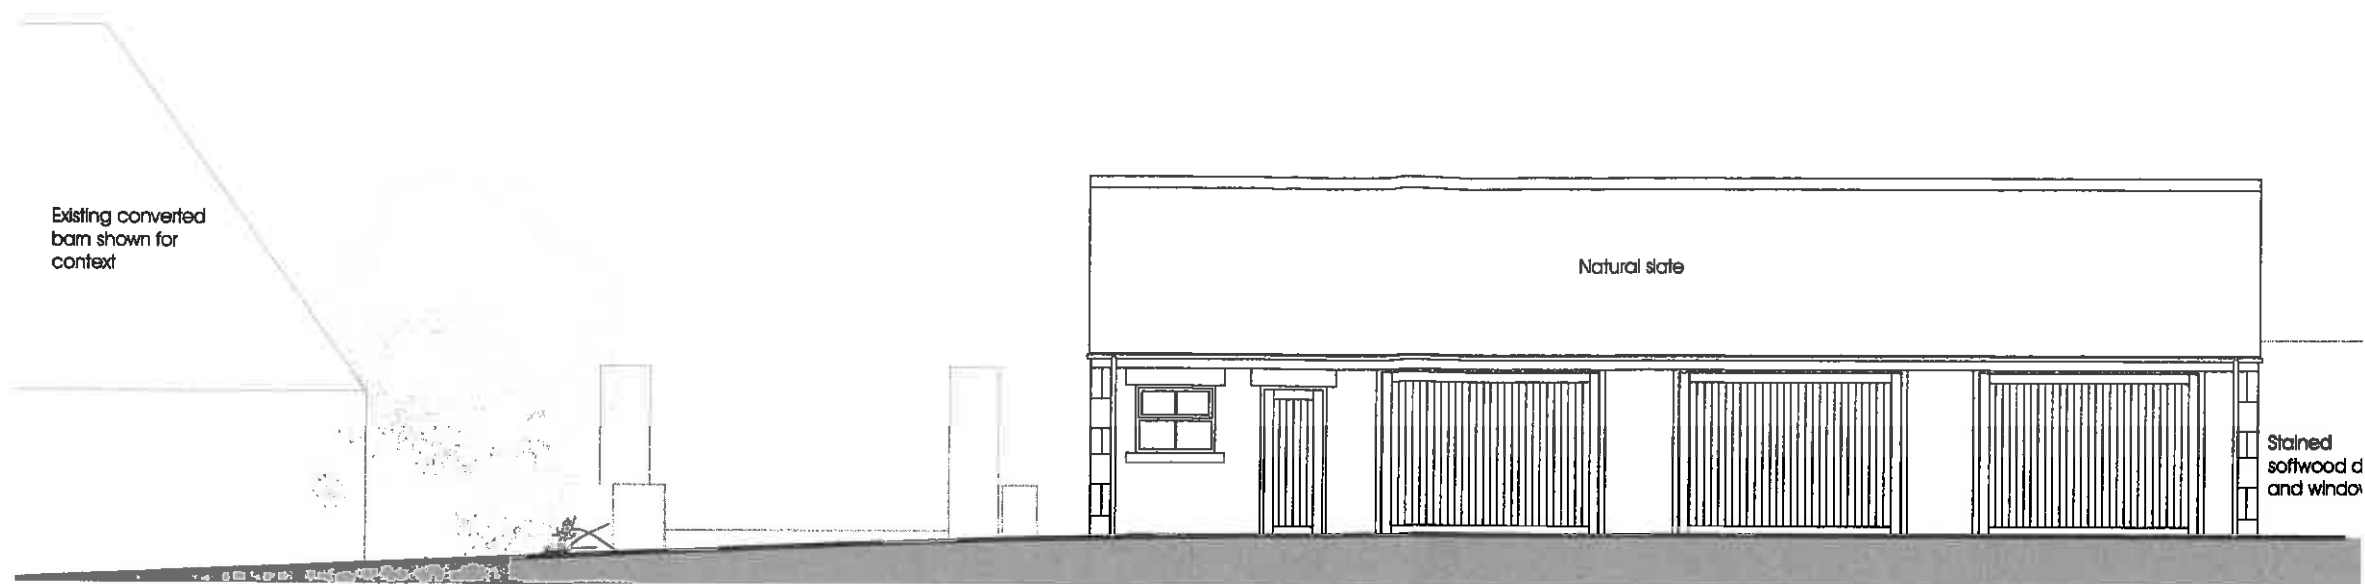


North elevation

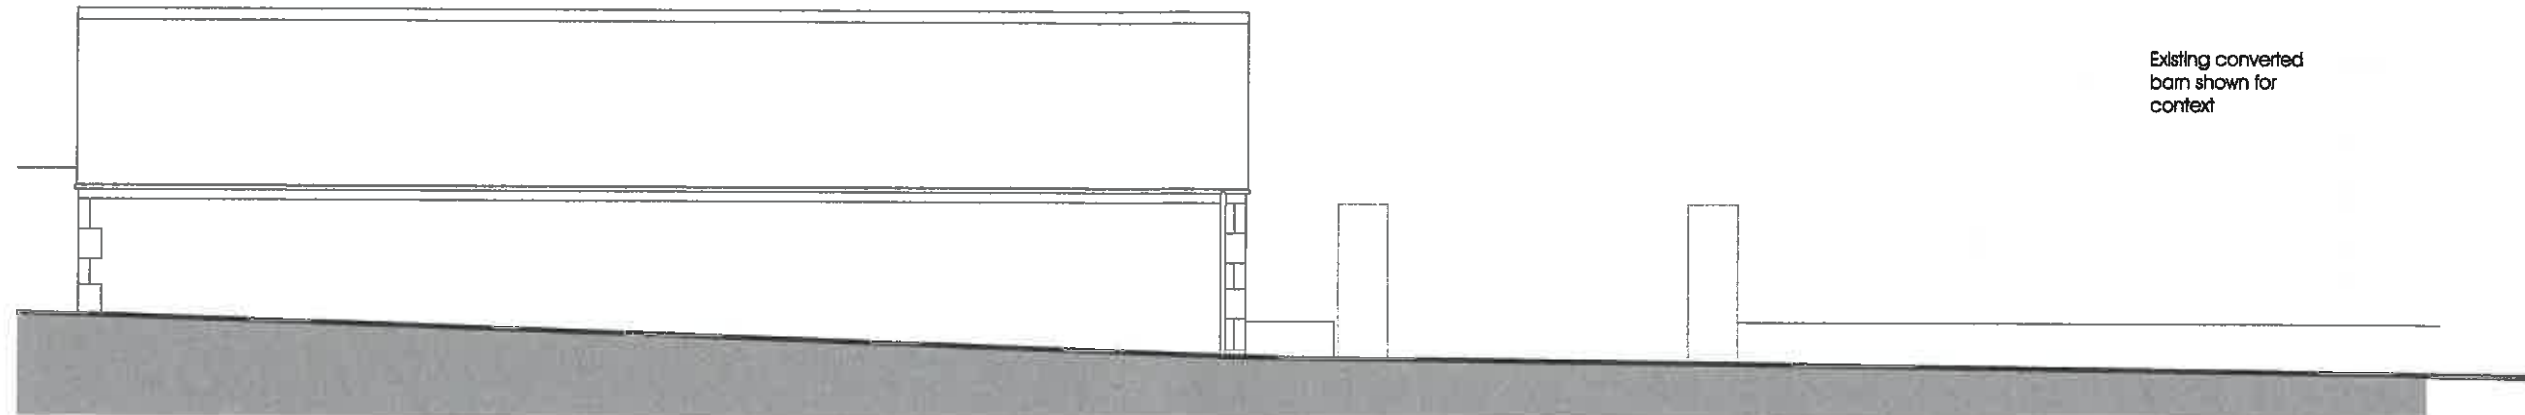

South elevation

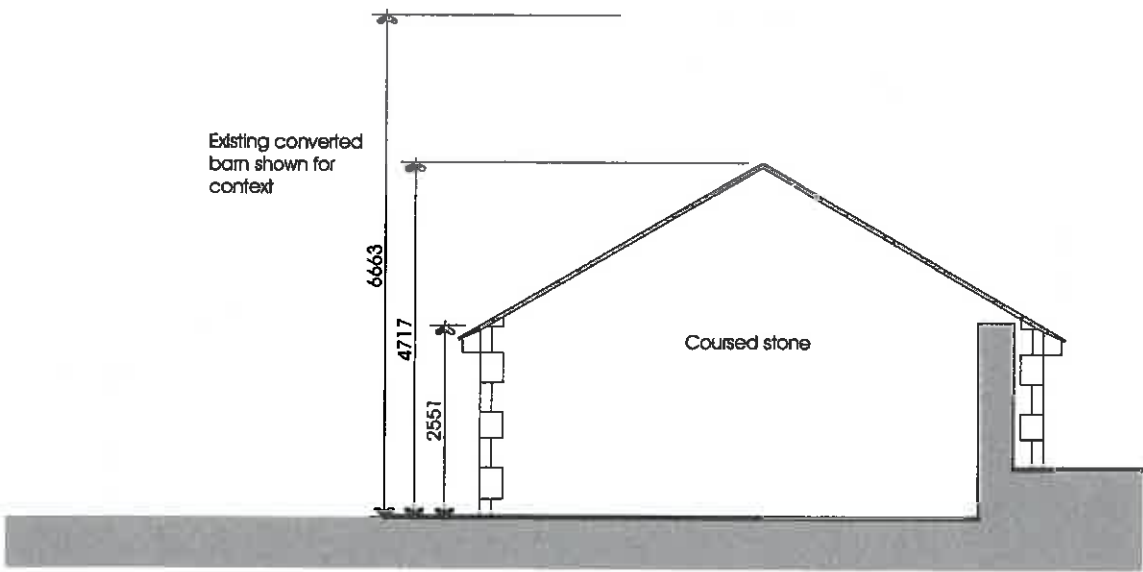

West elevation


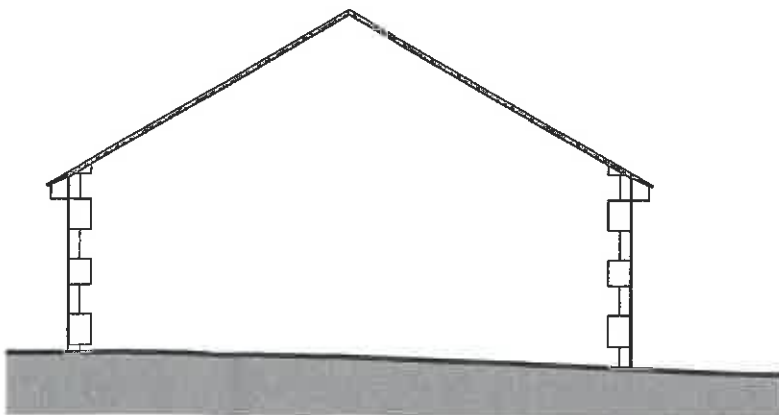


East elevation

320150018P


PGB Architectural Services LTD Lily Cottage 12 Glen Avenue Knowle Green, Preston PR3 2ZG m. 07866 366565 t. 01254 820092 e. info@pgb-arch.com		CLIENT Mr & Mrs Potter The Holly Wardsley Road, Leagram, Preston. PR3 2QT PAPER SIZE A3 DATE March 2015	PROJECT Proposed extension to Garage to form Carers accommodation JOB NO. 2789 SCALE 1:100	DRAWING TITLE Existing Elevations DRAWING NO 030 REVISION
--	--	---	---	---

NOTES:
1: Do not scale this drawing, use figured dimensions only 2: The Contractor, Sub Contractor or specialist supplier are responsible for confirming site dimensions prior to fabrication 3: Any dimensional discrepancies are to be reported to the Architect immediately

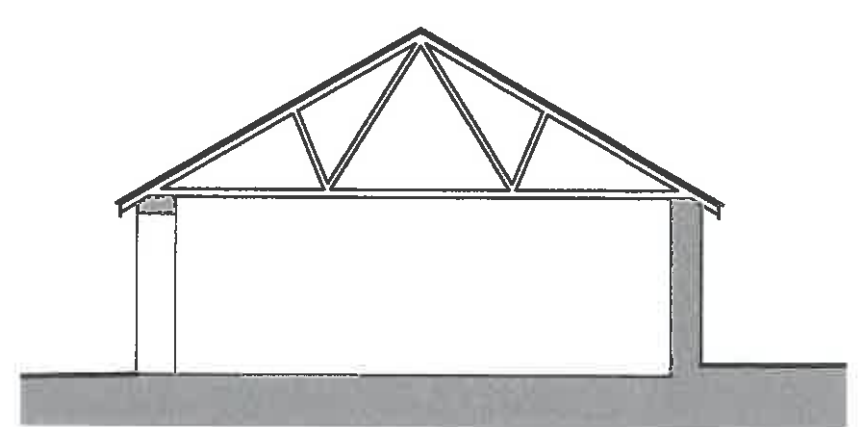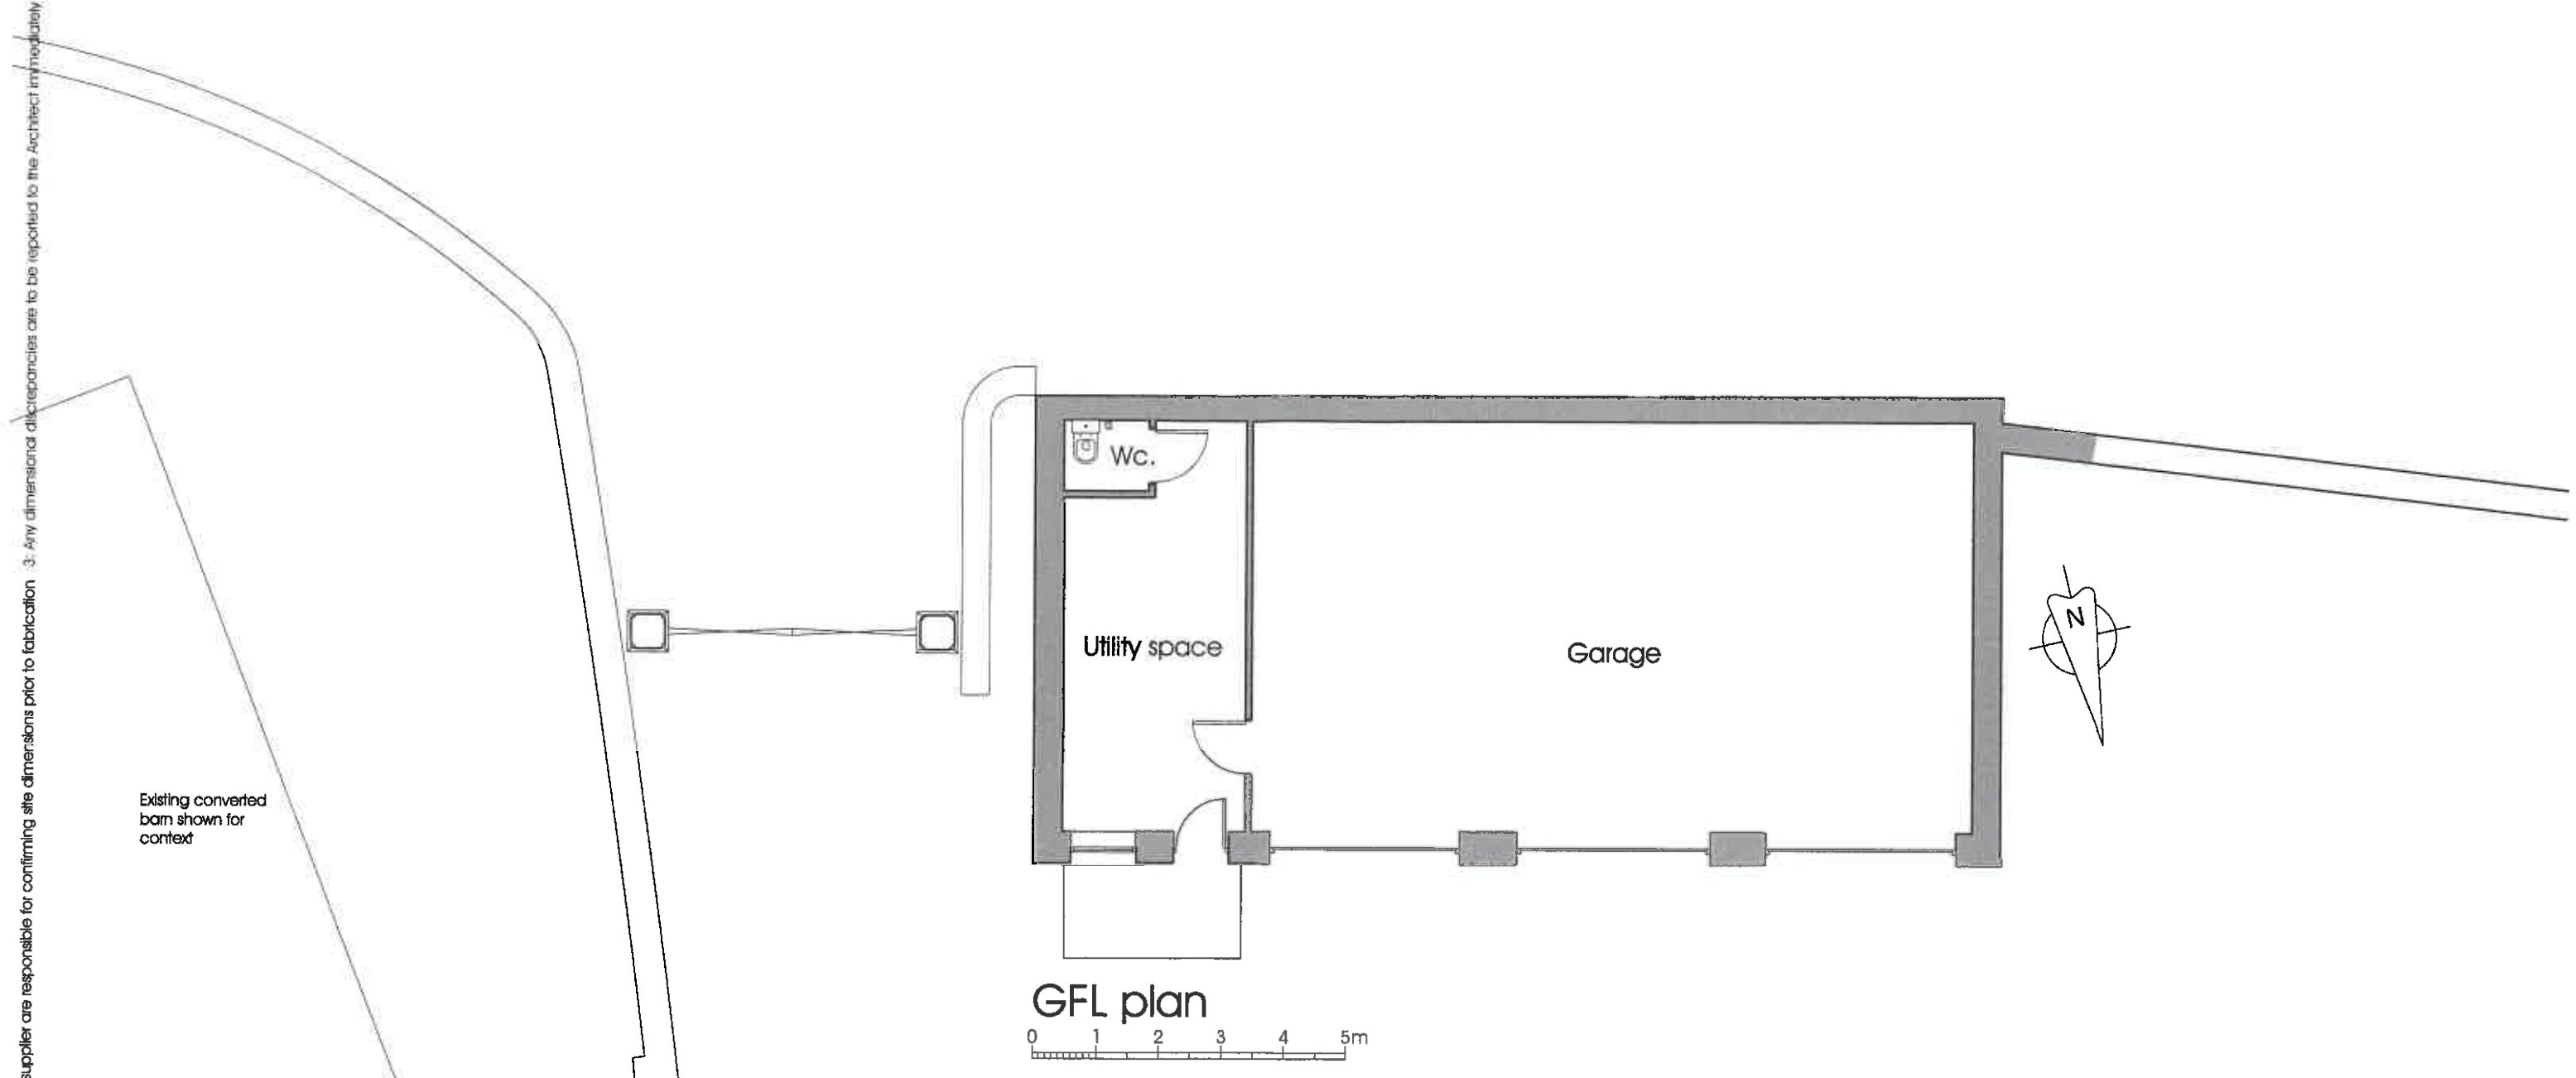

Typ. section

3 2015 03 18 P

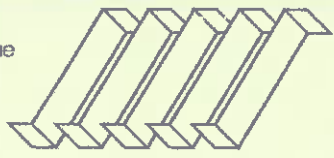PGB Architectural Services LTD			
Lily Cottage 12 Glen Avenue Knowle Green Preston PR3 2ZG		CLIENT Mr & Mrs Potter The Holly Wardsley Road, Leagram, Preston. PR3 2QT	PROJECT Proposed extension to Garage to form Carers accommodation
m. 07866 366565 01254 820092 e. info@pgb-arch.com	PAPER SIZE A3 DATE March 2015	JOB NO. 2789 SCALE 1:100	DRAWING TITLE Existing Plan/ Part site plan
			DRAWING NO. 020 REVISION