
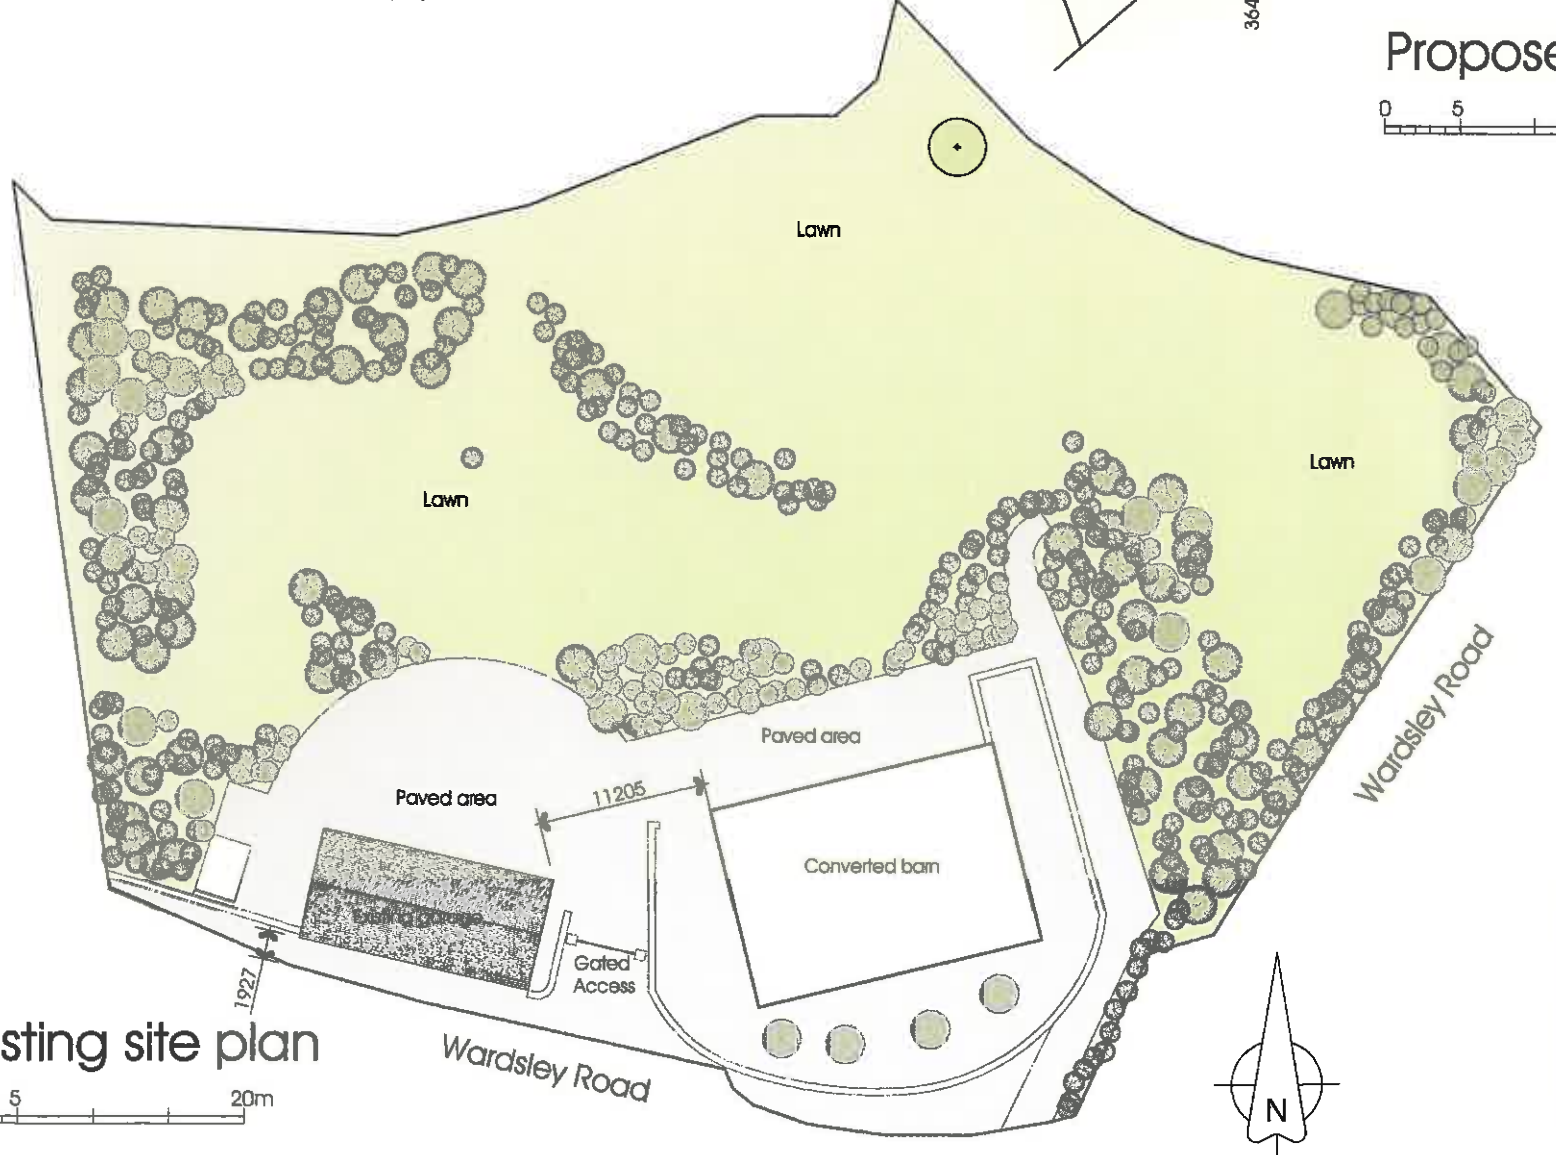
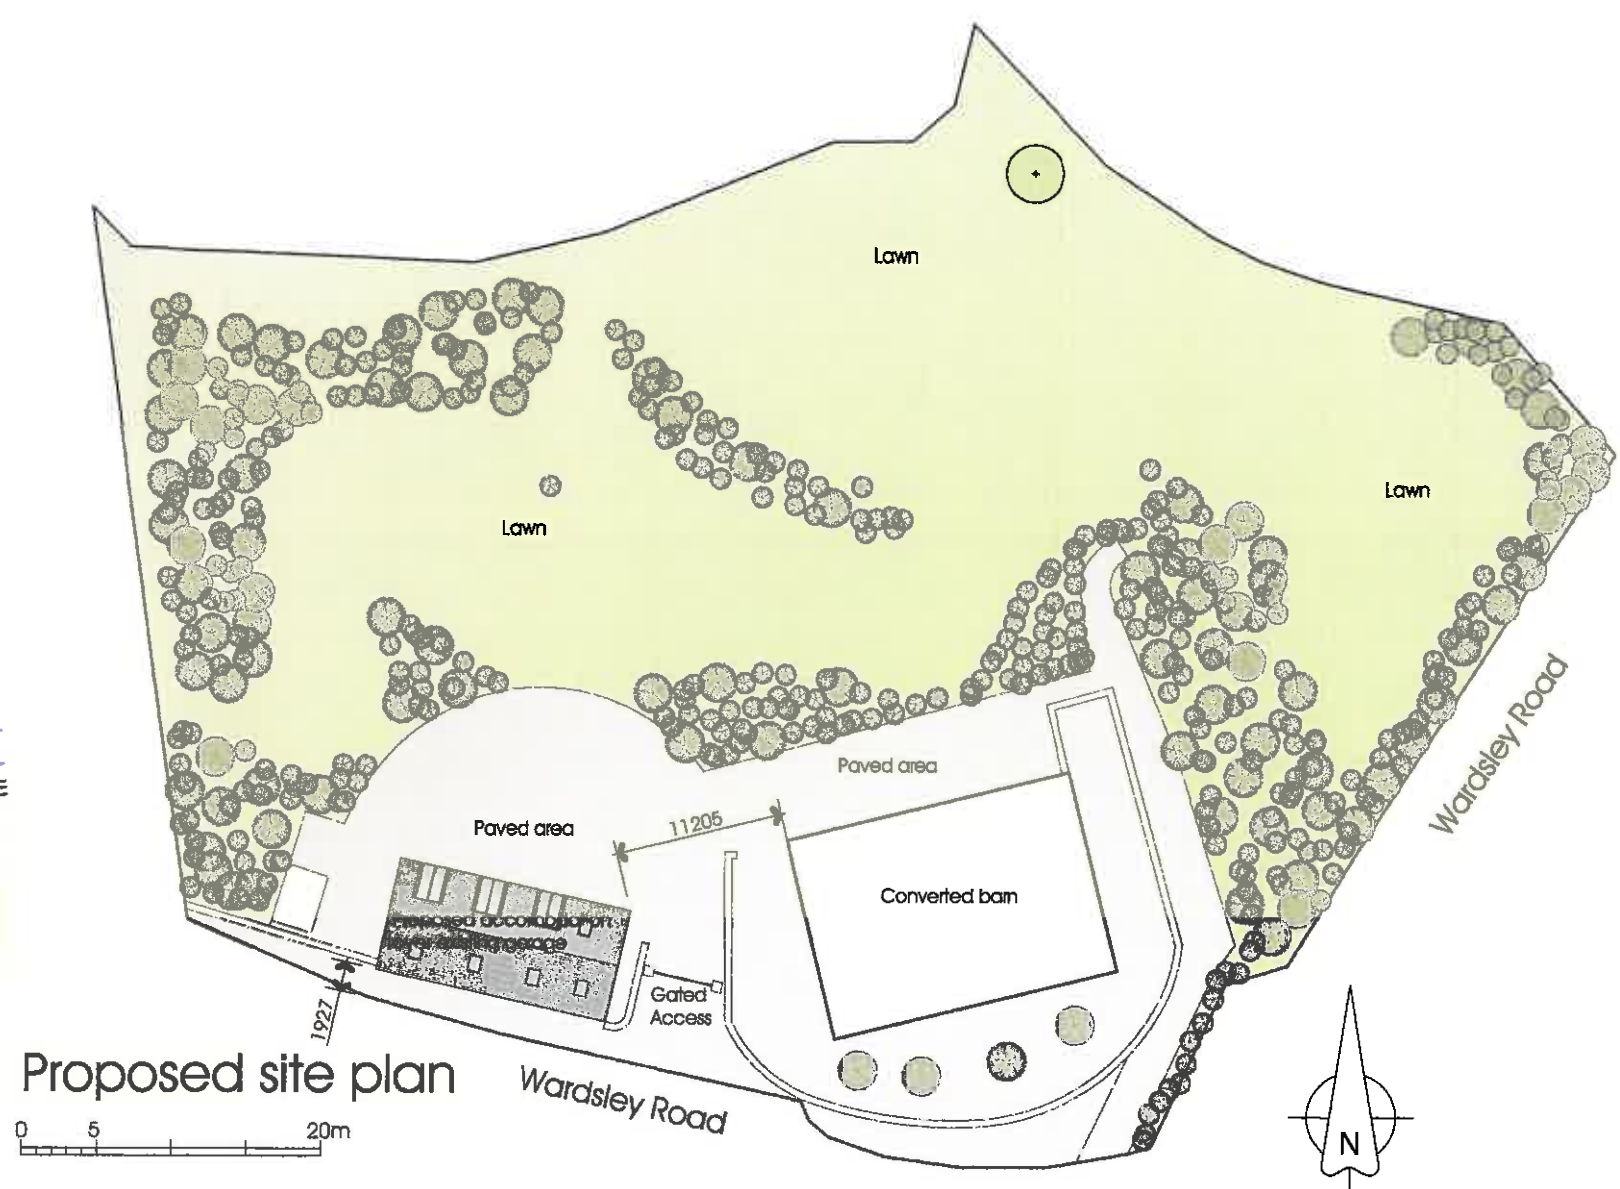


NOTES:
 1: Do not scale this drawing, use figured dimensions only
 2: The Contractor, Sub Contractor or specialist supplier are responsible for confirming site dimensions prior to fabrication
 3: Any dimensional discrepancies are to be reported to the Architect immediately

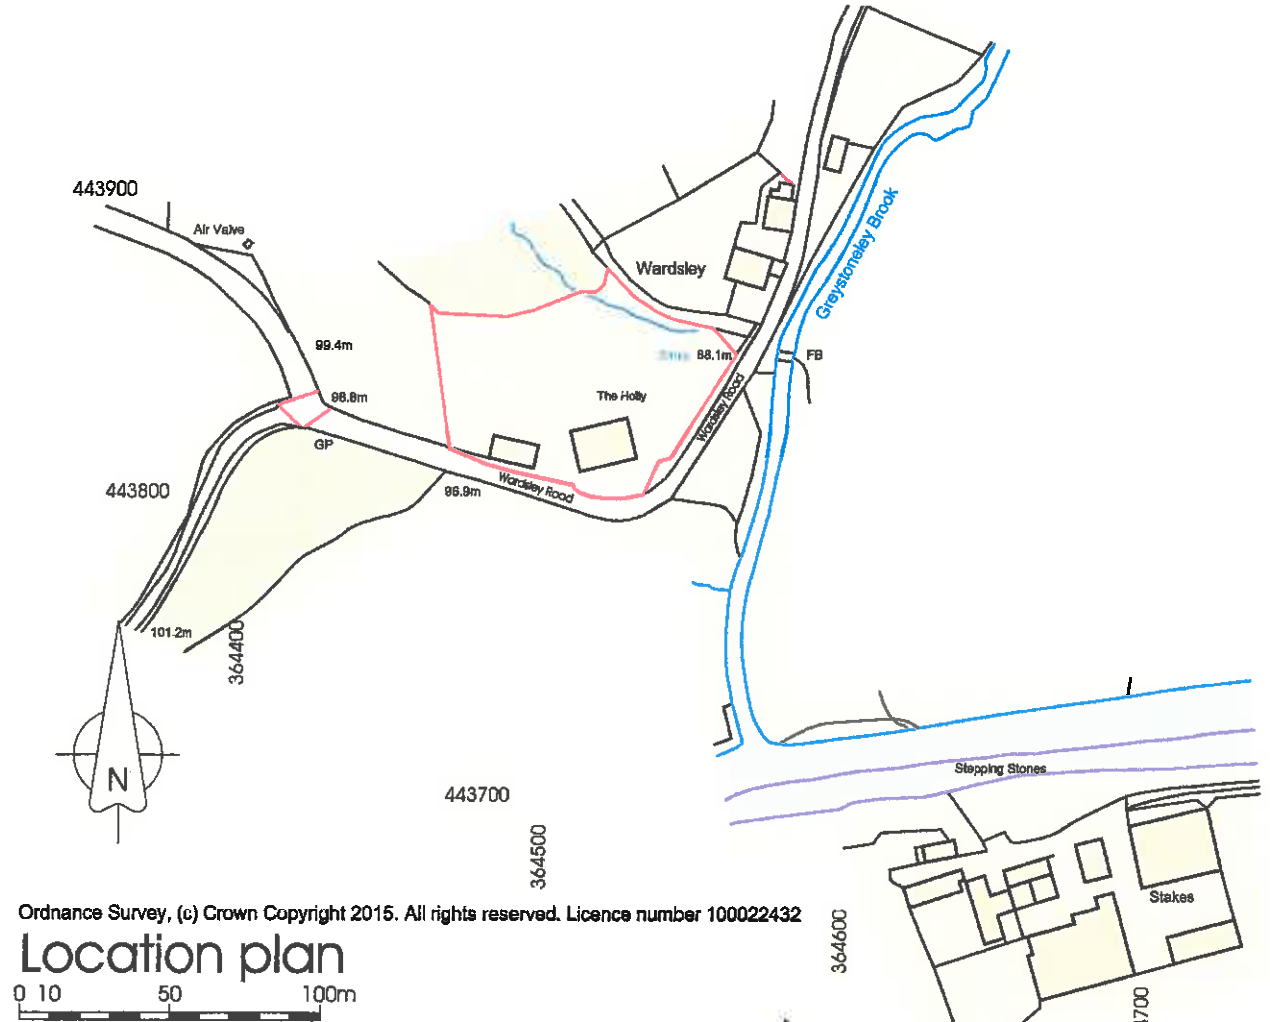

3 2015 07 18 P

PGB Architectural Services LTD Lily Cottage 12 Glen Avenue Knowle Green Preston PR3 2ZQ m. 07866 366565 i. 01254 820092 e. info@pgb-arch.com		CLIENT Mr & Mrs Potter The Holly Wardsley Road, Leagram, Preston, PR3 2QT	PROJECT Proposed extension to Garage to form Carers accomodation	DRAWING TITLE Existing & Proposed Site plans Roof plan & Location plan
PAPER SIZE A3 DATE March 2015	JOB NO. 2789 SCALE 1:500 & 1:2500	DRAWING NO. 010 REVISION		