



# GUARDIAN HOMES

These drawings are copyright of Guardian Homes and must not be reproduced, photocopied or passed on to a third party without written permission.


Client: J SEEP

Site: LAND ADJACENT TO CHURCH LAKE  
OLD HIVE CHIPPING

Drawing Title: PROPOSED SITE PLAN

Date: 25/3/15 Drawn: SF

Scale: 1:500 eA3 Drg. No: SK01/C

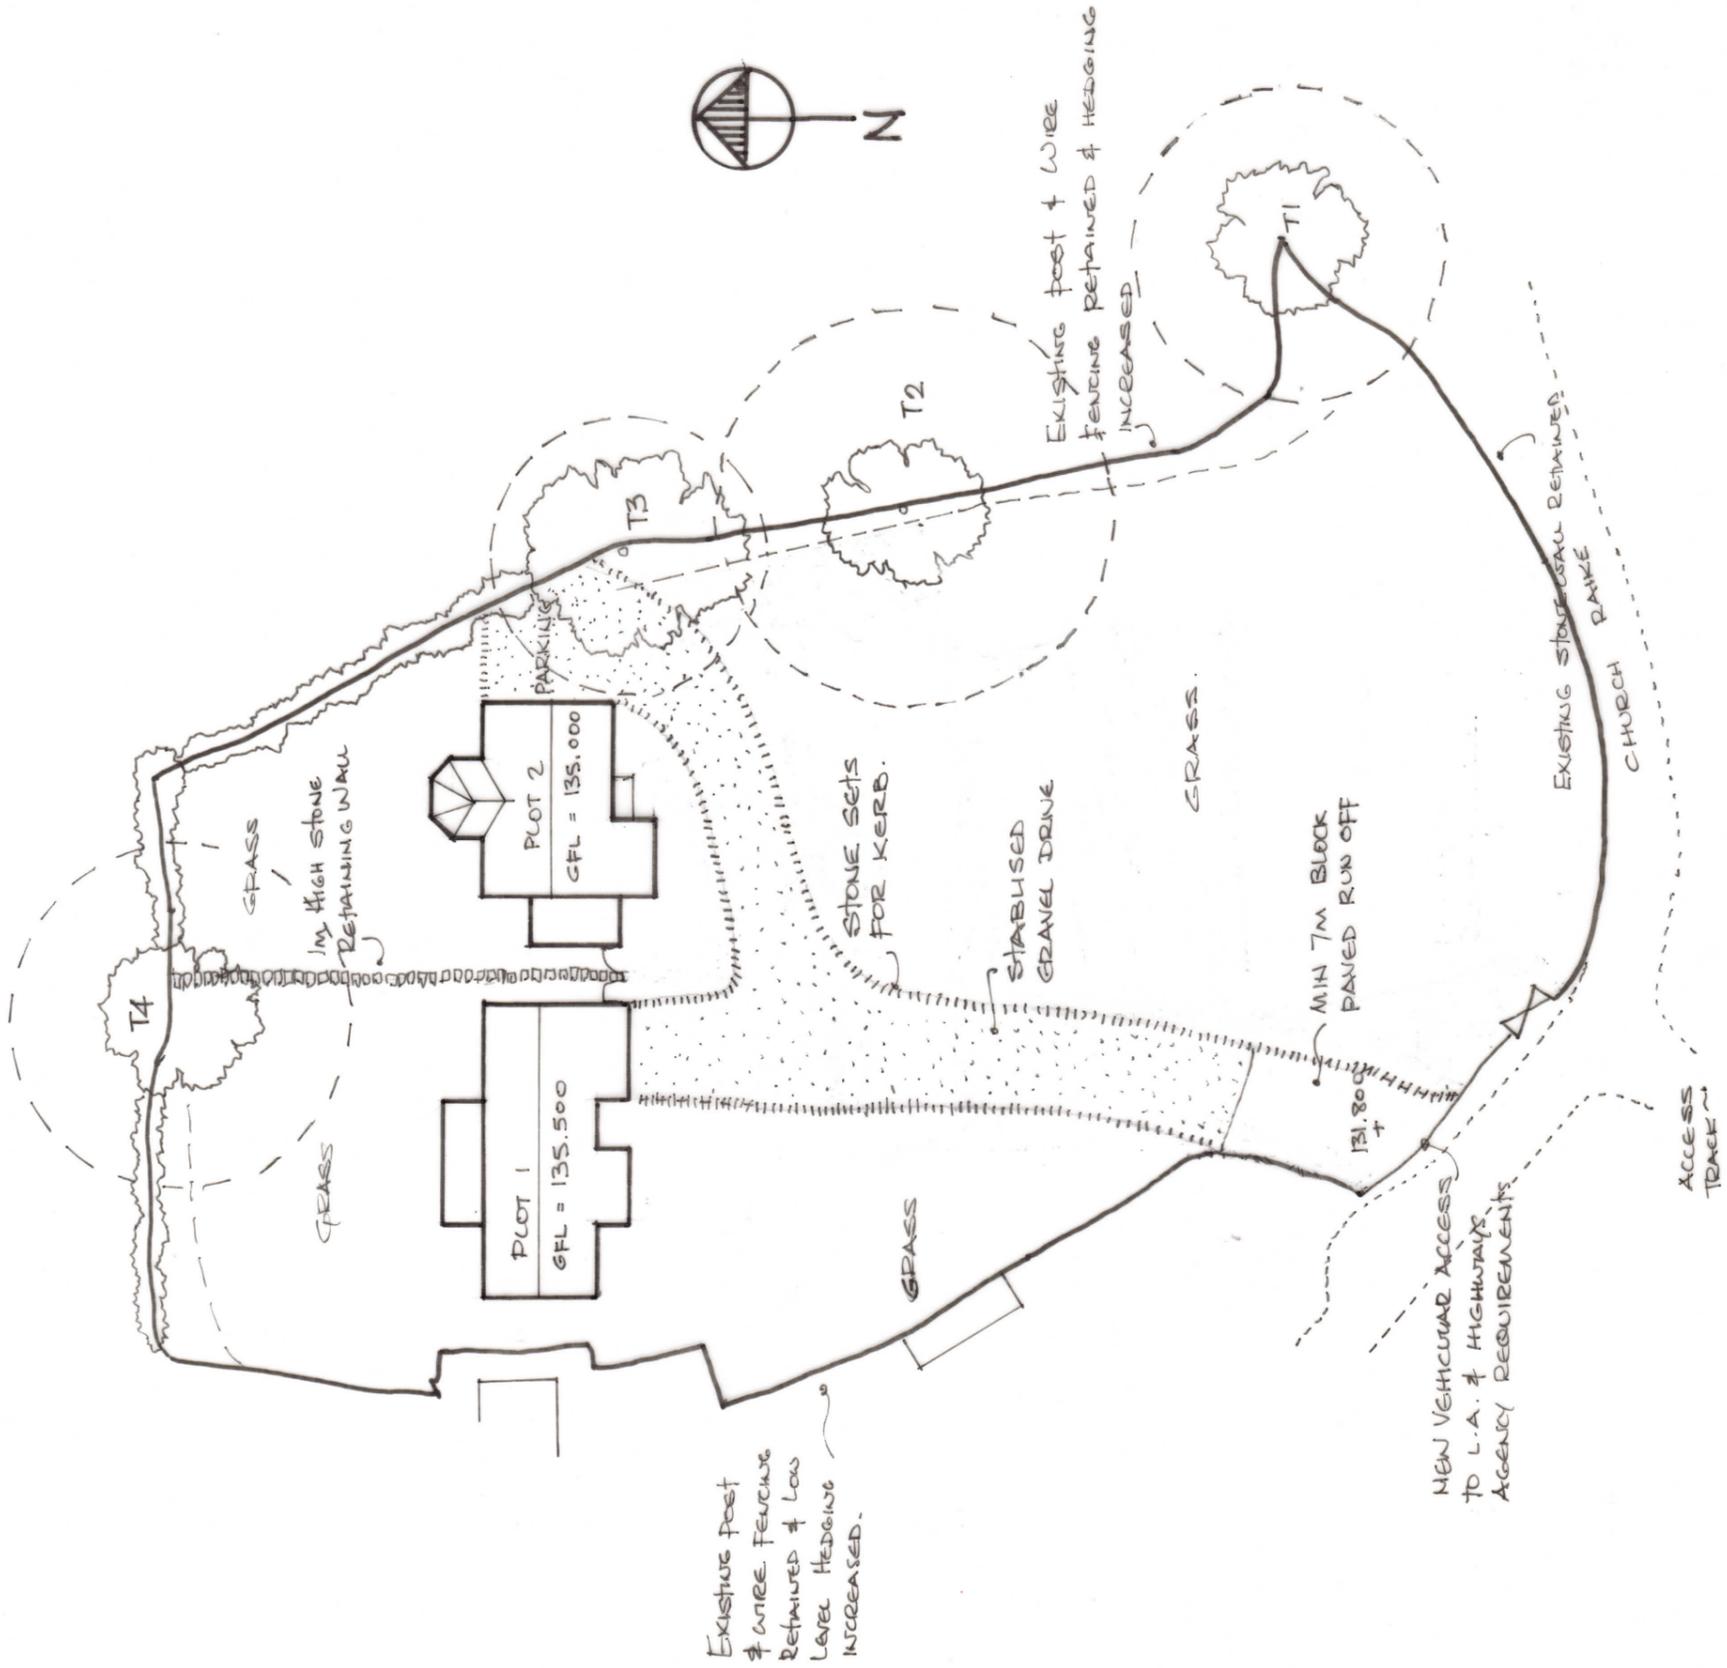

Existing post & wire fencing retained & level hedging increased.

Existing post & wire fencing retained & hedging increased.

New vehicular access to L.A. & highways agency requirements.

Existing stone wall retained.

Access track.