



This drawing is to be read in conjunction with all relevant Architect, consultants' and specialist drawings and specifications. The Architect is to be notified of any discrepancies before proceeding. Do not scale from this drawing. All dimensions and levels are to be checked on site. This drawing is subject to copyright. All work carried out before Planning and Building Permission has been granted is at the contractor's risk.



Location Plan
Scale 1:1250

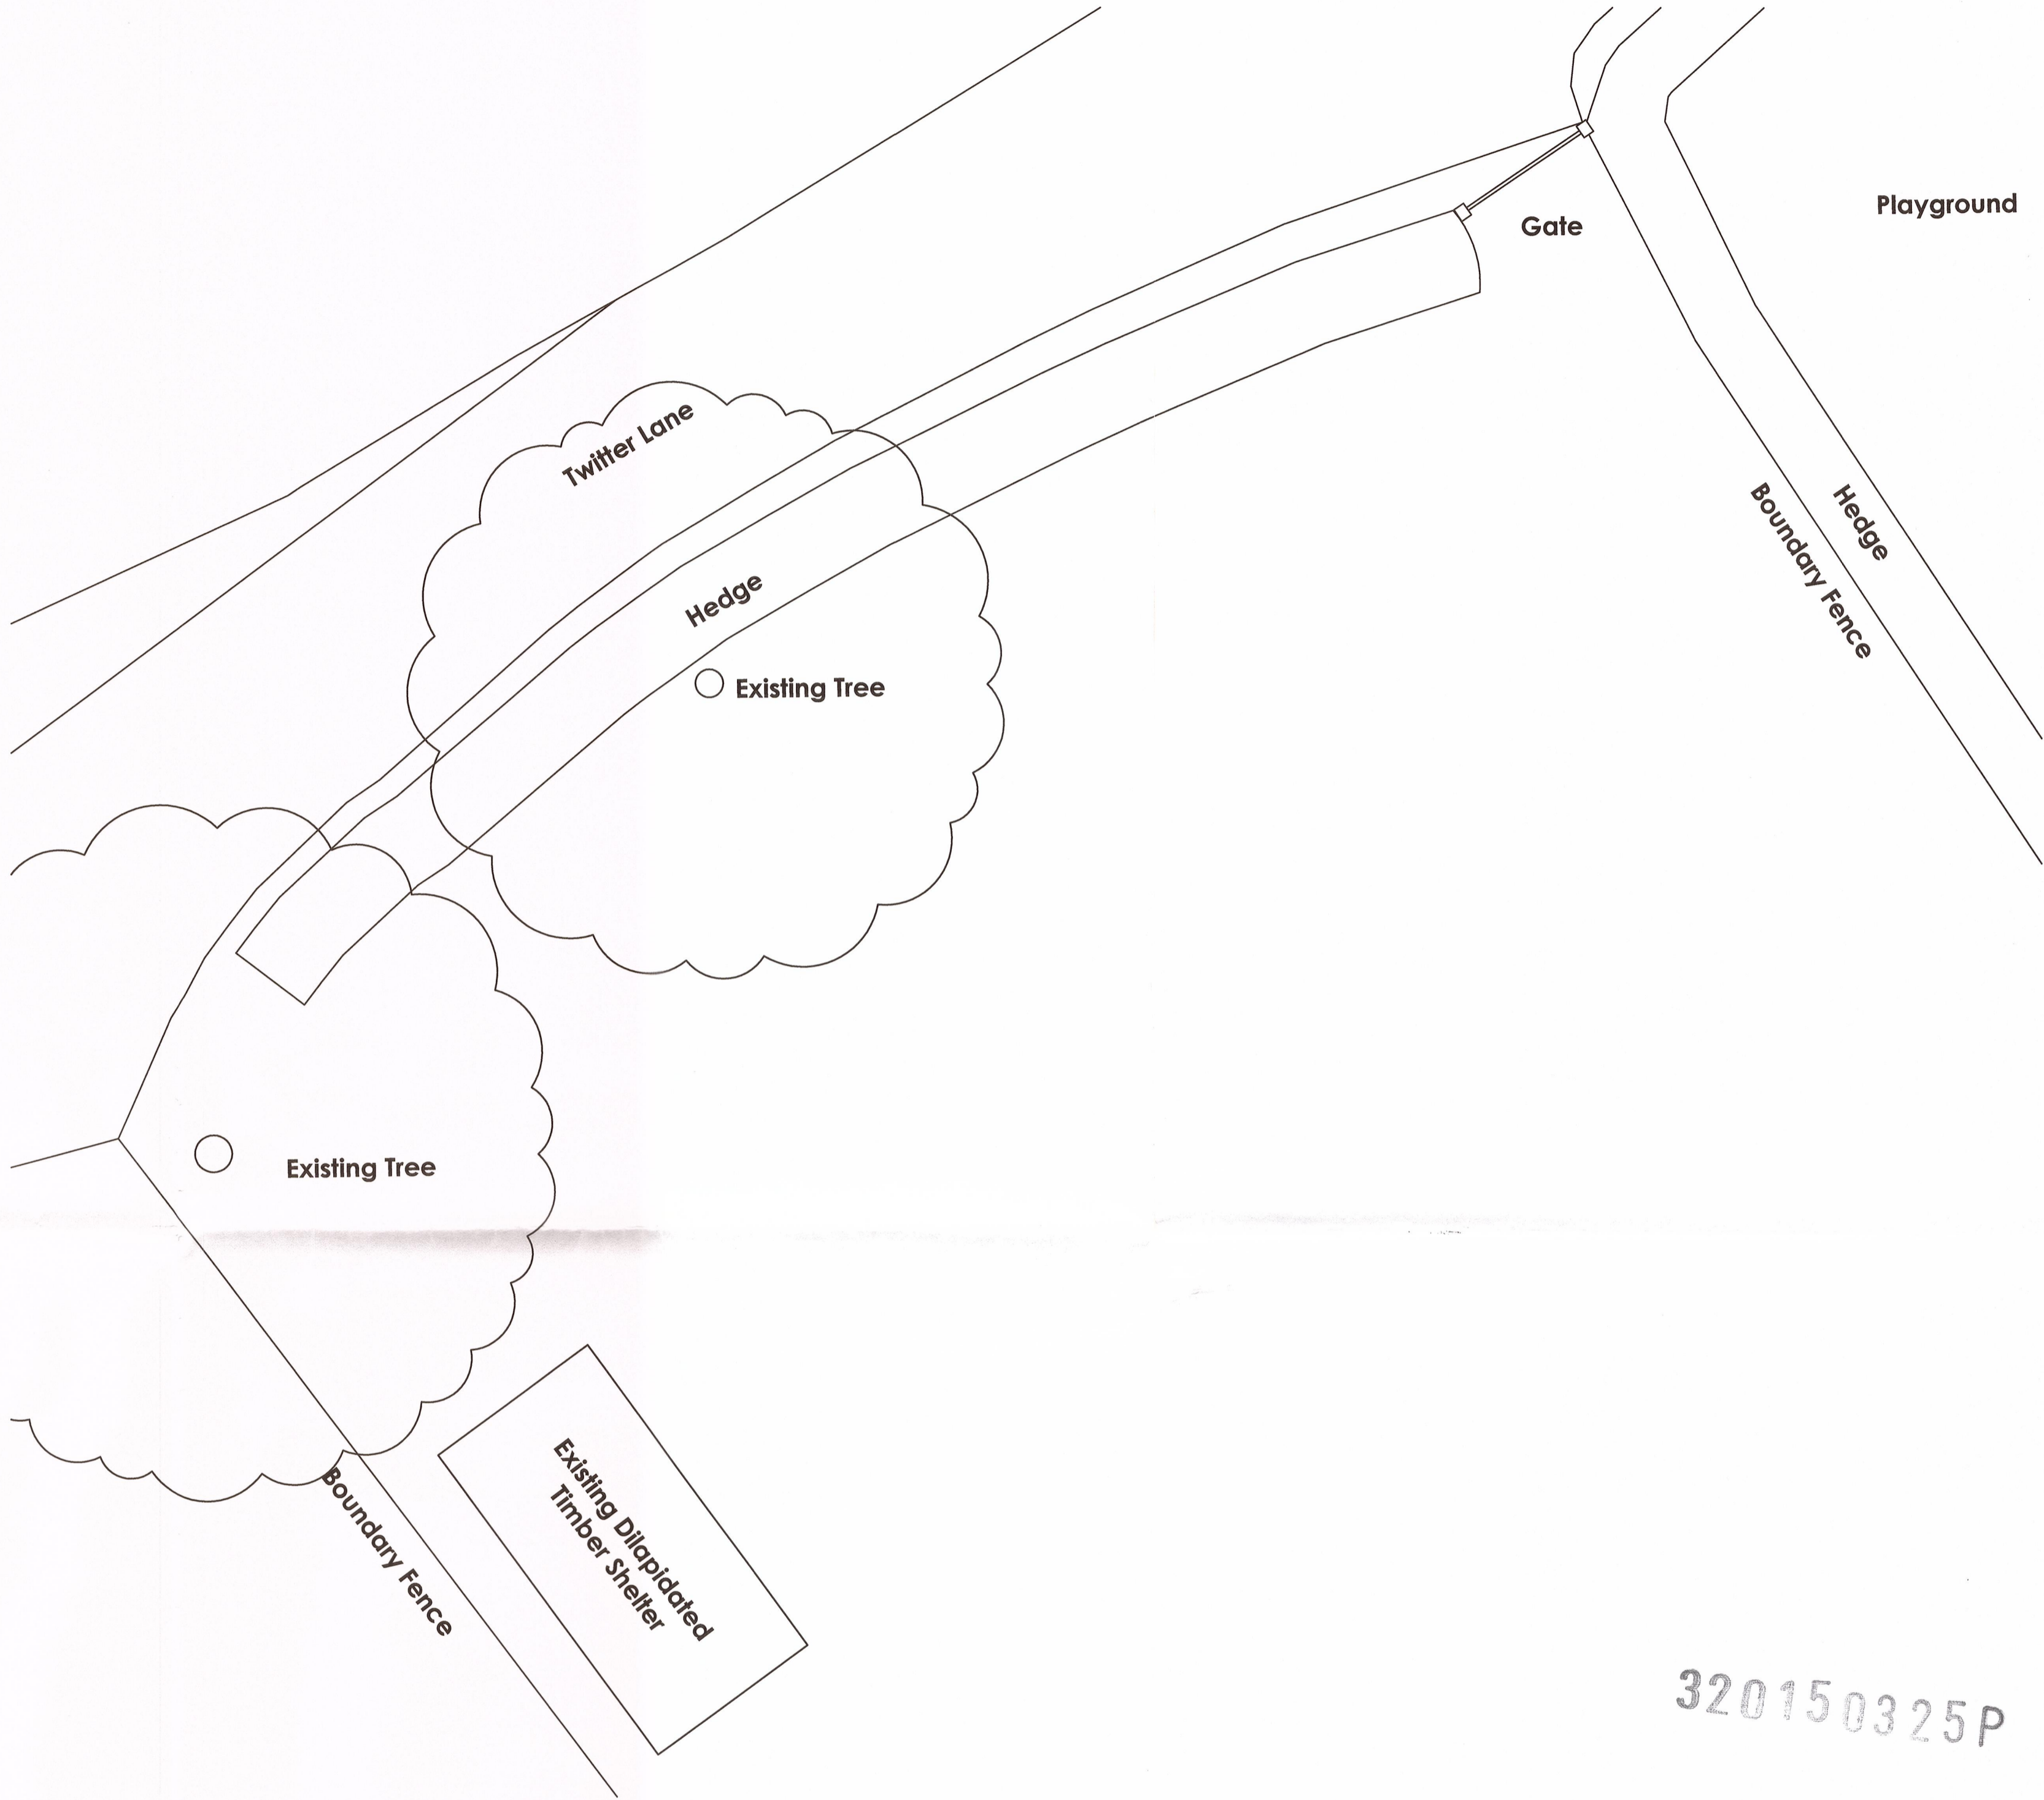

Existing Site Plan
Scale 1:100

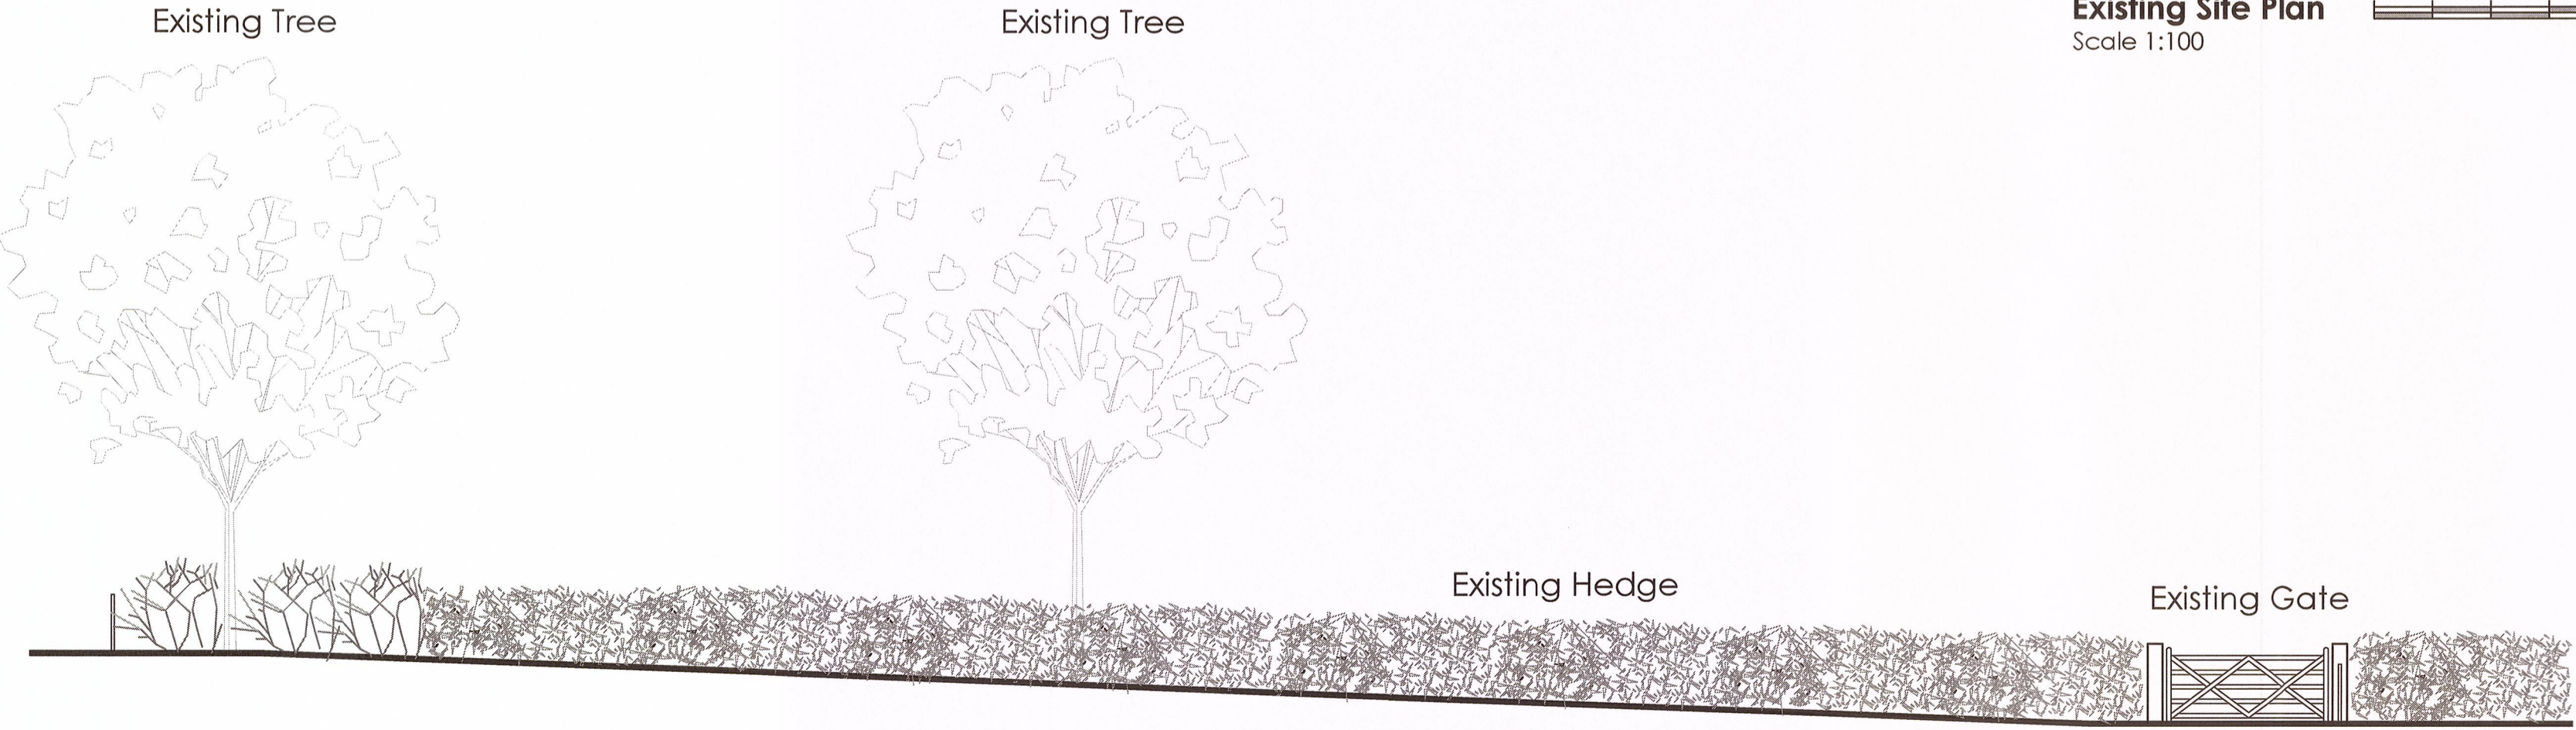

Existing Site Section
Scale 1:200

320150325P

| | | |
|---|--------------------|-------------|
| Client Mrs Y Ridgway | | |
| Job title Proposed New Stables At Land Adjacent To Waddington Playing Fields Twitter Lane Waddington Lancashire BB7 | | |
| Drawing title Existing Site Plan | | |
| Scale As Indicated | Date April 2015 | Drawn MF |

spa
SUNDERLAND PEACOCK ARCHITECTS
SUNDERLAND PEACOCK & ASSOCIATES LTD.
HAZELBINE, PINEGROVE ROAD, CLITHEROE,
LANCASHIRE, BB7 2AS
T 01204 42378 F 01204 42728
E info@sunderlandpeacock.com
www.sunderlandpeacock.com

4788 - 01