


NOTES:


The copyright of this drawing is held by Lea Hough & Co Chartered Surveyors LLP.

Do not scale from this drawing. All dimensions must be checked and verified by the contractor prior to works commencing on site.


REVISIONS		
REV	DESCRIPTION	DATE

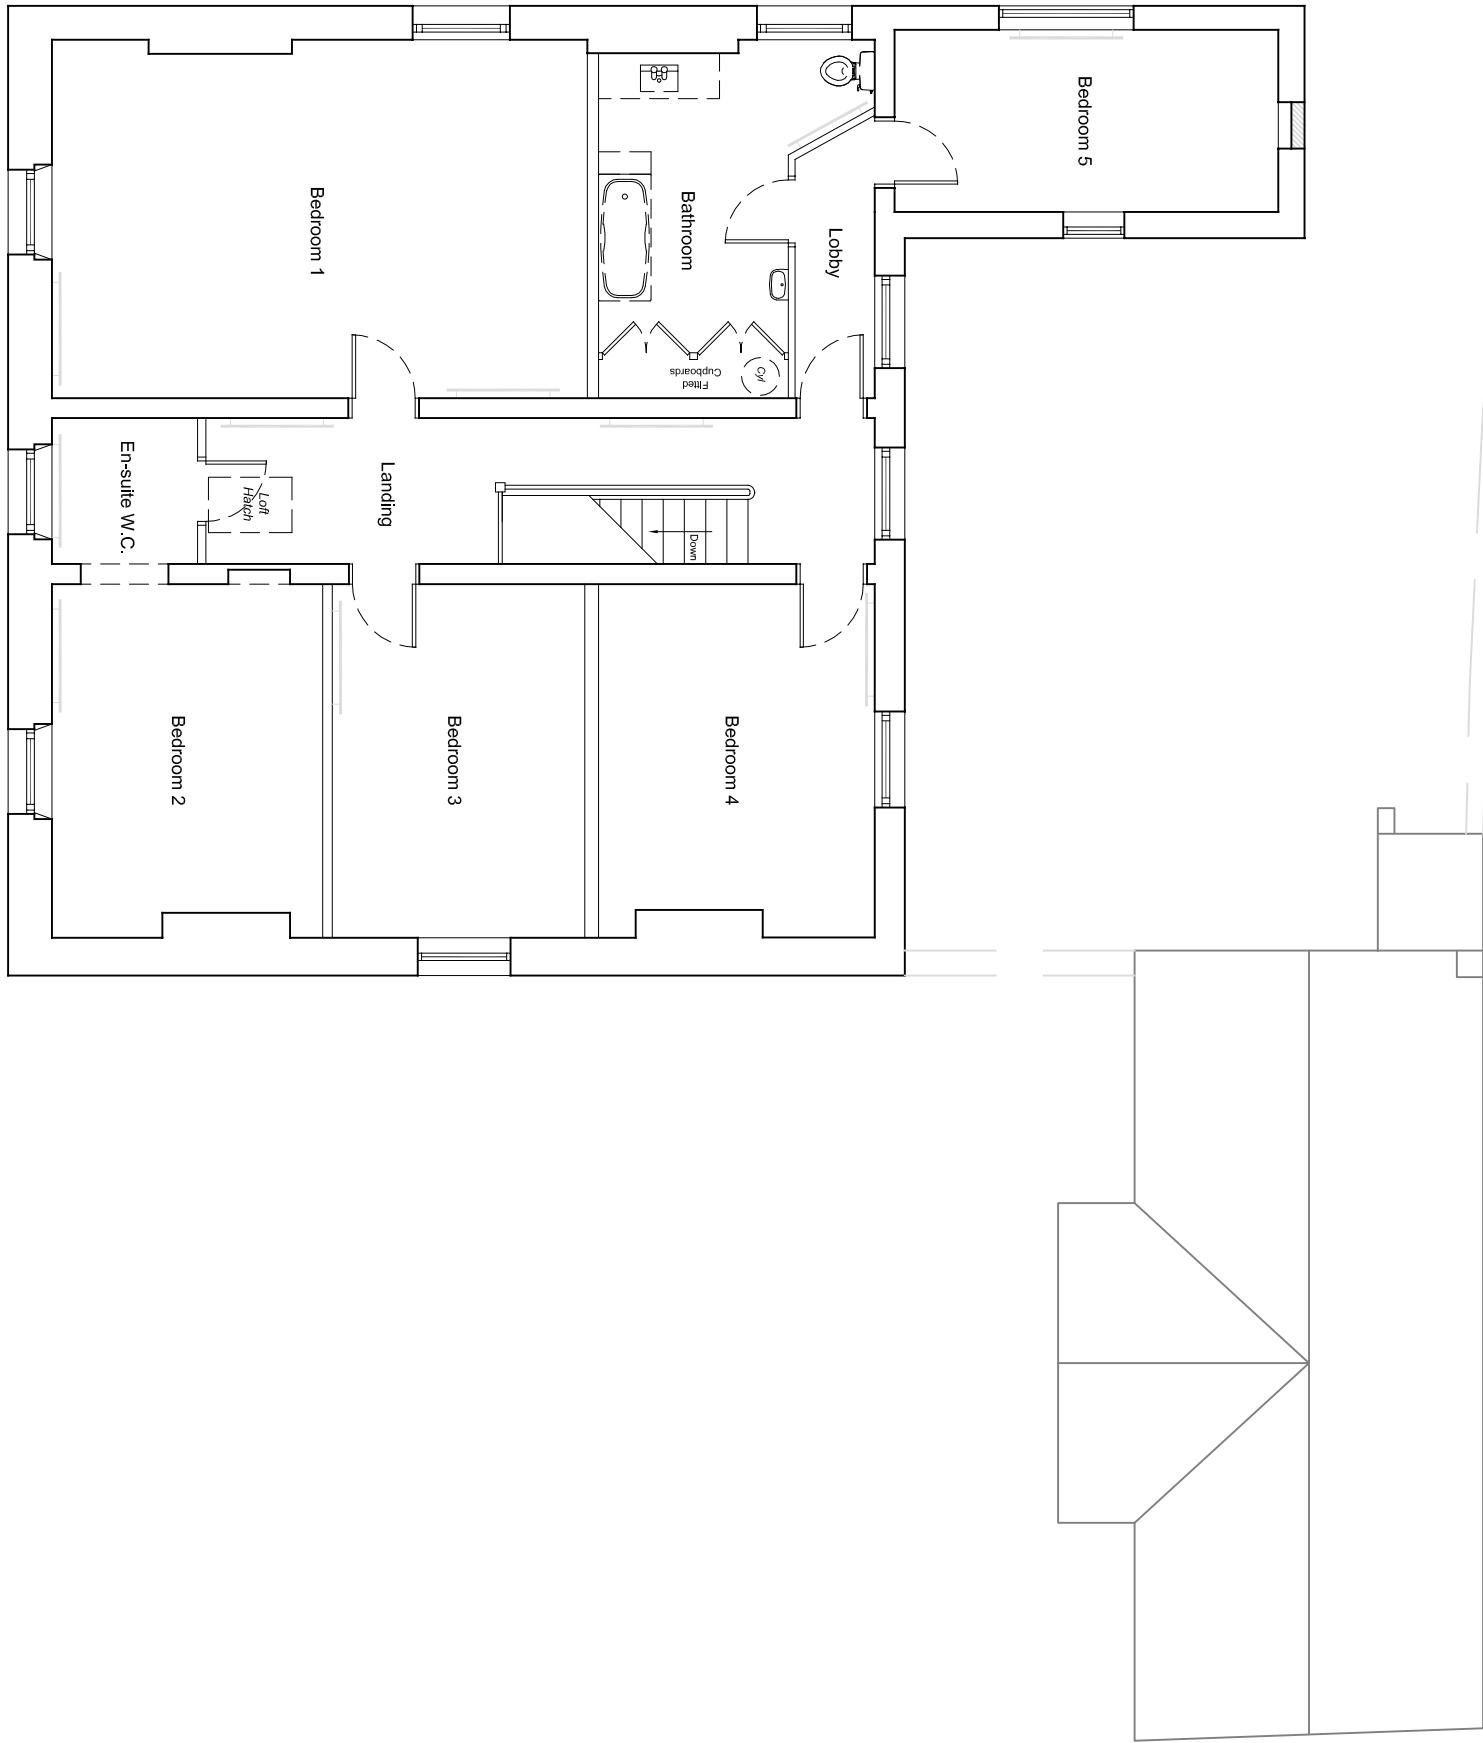


First Floor Plan

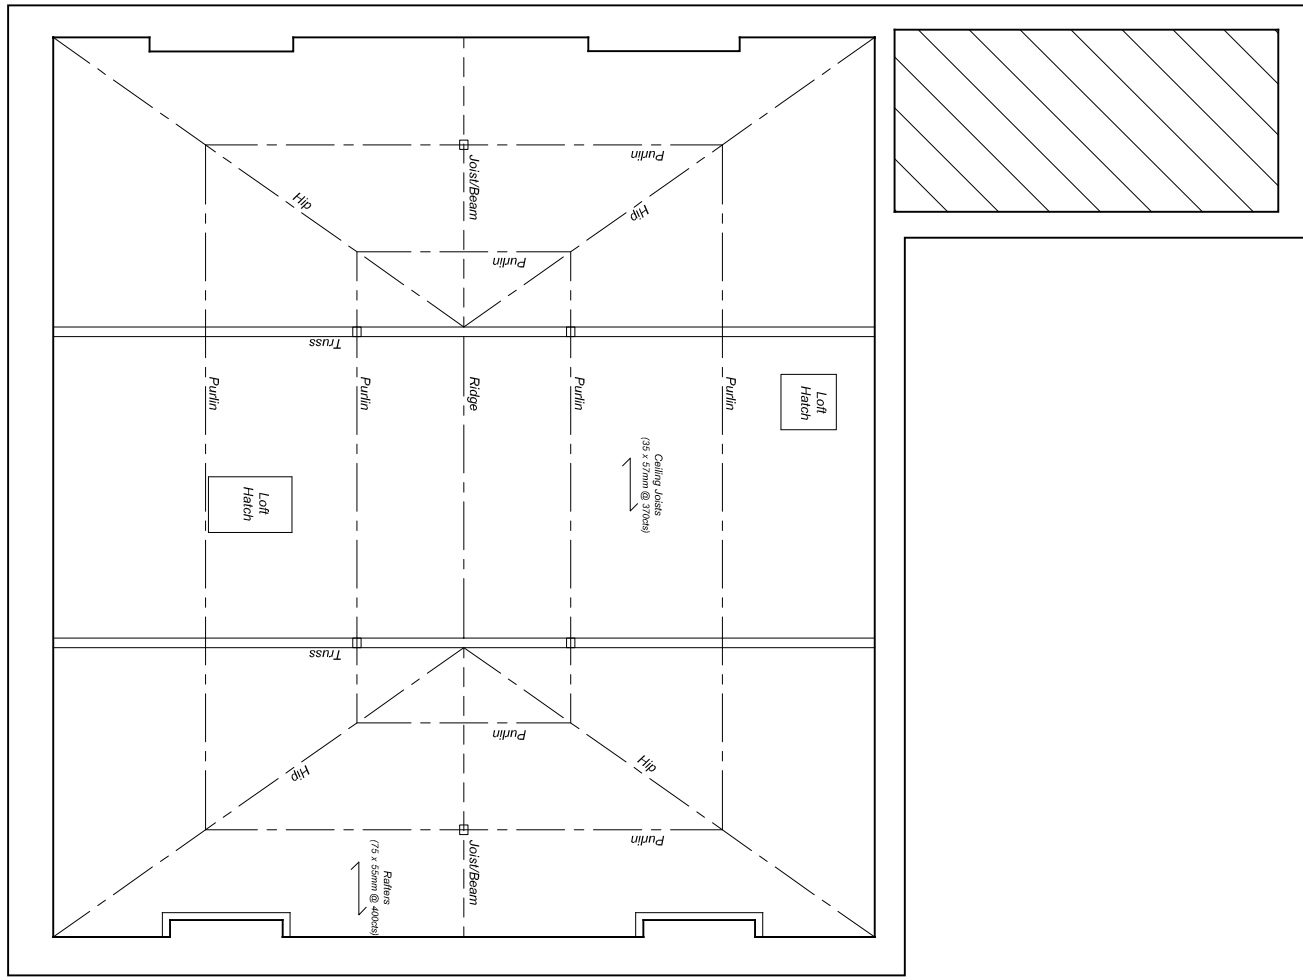

Loft / Roof Void Plan

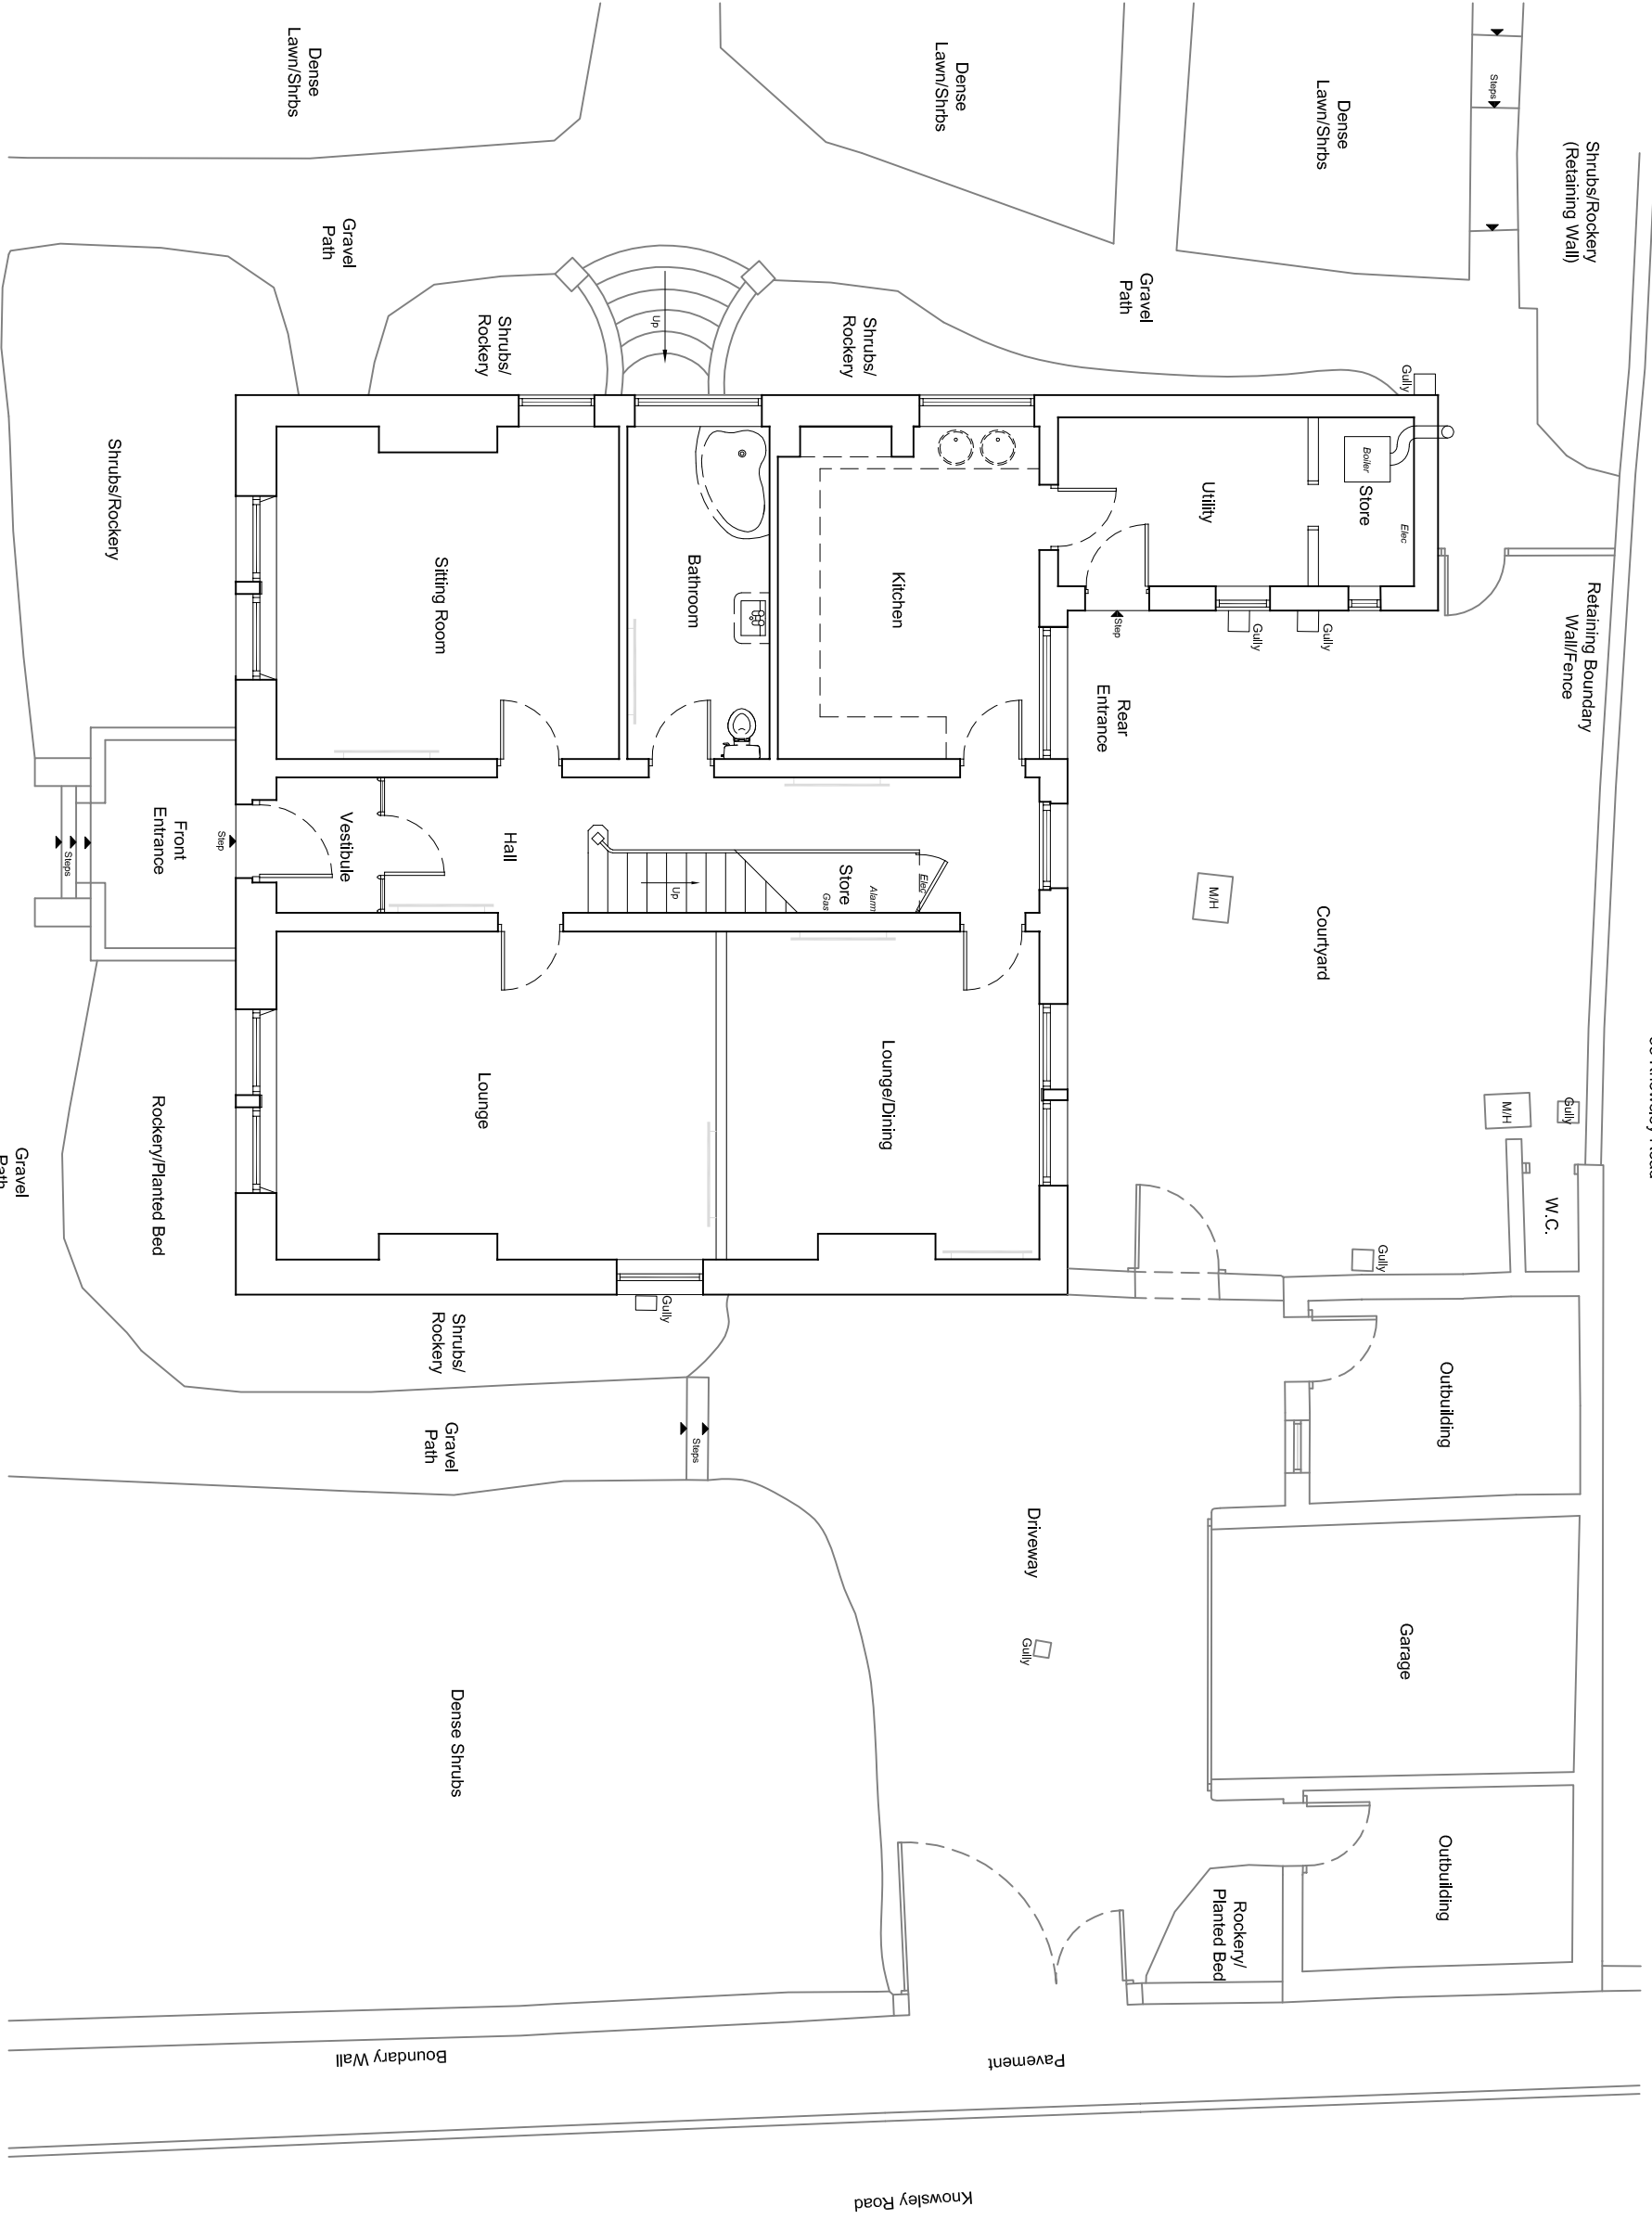

Ground Floor Plan

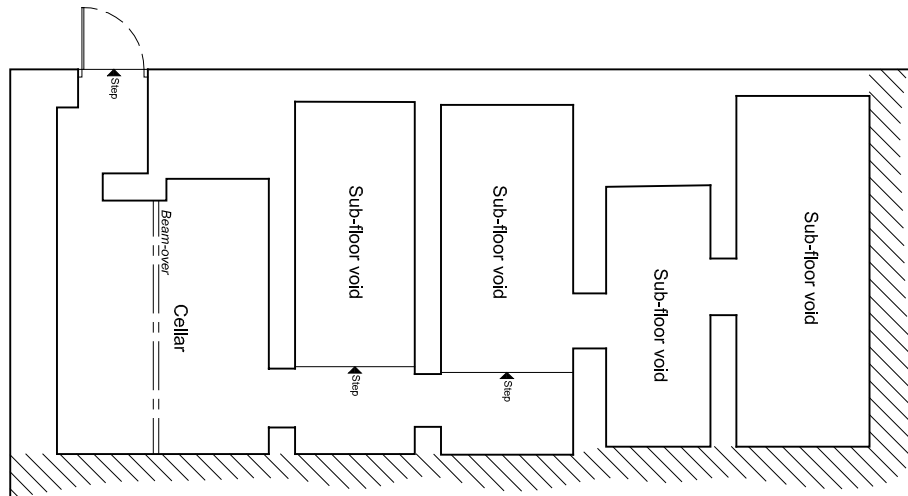

Cellar / Sub Floor Plan



**LeaHough**  
CHARTERED SURVEYORS  
Survey Valuation Design Planning Sales

Blakewater House      8 Eaton Avenue  
Phoenix Business Park      Matrix Office Park  
Blakewater Road      Bucksview Village  
Blackburn      Preston  
Lancashire      Lancashire  
BB1 5RW      PR7 7NA  
Tel: 01254 260196      Tel: 01772 458866  
Email: info@leahough.co.uk  
Web: www.leahough.co.uk

CLIENT:	Mr & Mrs P Grimshaw 10 Lonax Close, Great Harwood, Lancashire, BB6 7TA.		
PROJECT ADDRESS:	Head House, 53 Knowsley Road, Wilshire, Blackburn, BB1 9PN		
PROJECT TITLE:	Proposed Extensions & Alterations		

DRAWING TITLE:	Existing Floor Plans		
PAPER SIZE:	DRAWING NUMBER	REV	
A1	BS.15-018/05	-	
SCALE:	DATE	DRAWN BY	
1/100	March 2015	GM	