



# EXISTING: PLANS & ELEVATIONS


DOG & PARTRIDGE, HESKETH LANE, CHIPPING, PRESTON, PR3 2TH

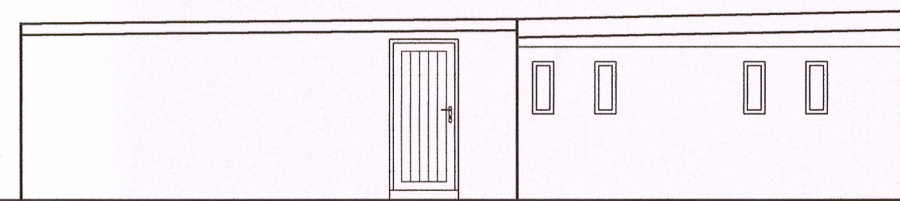


West elevation

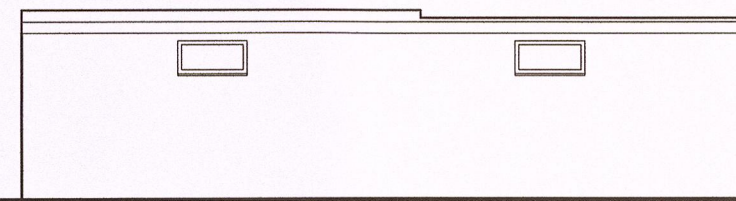


North elevation

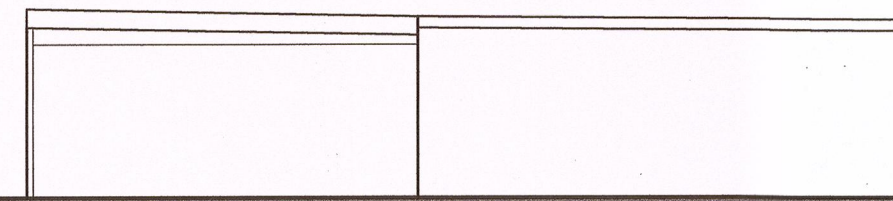

East elevation

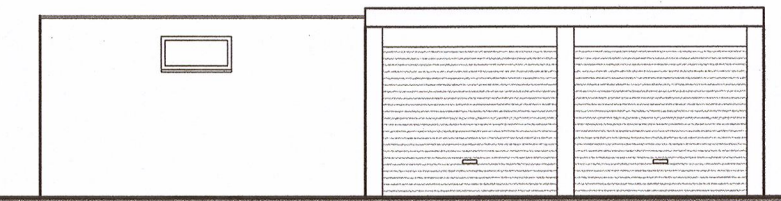


South elevation

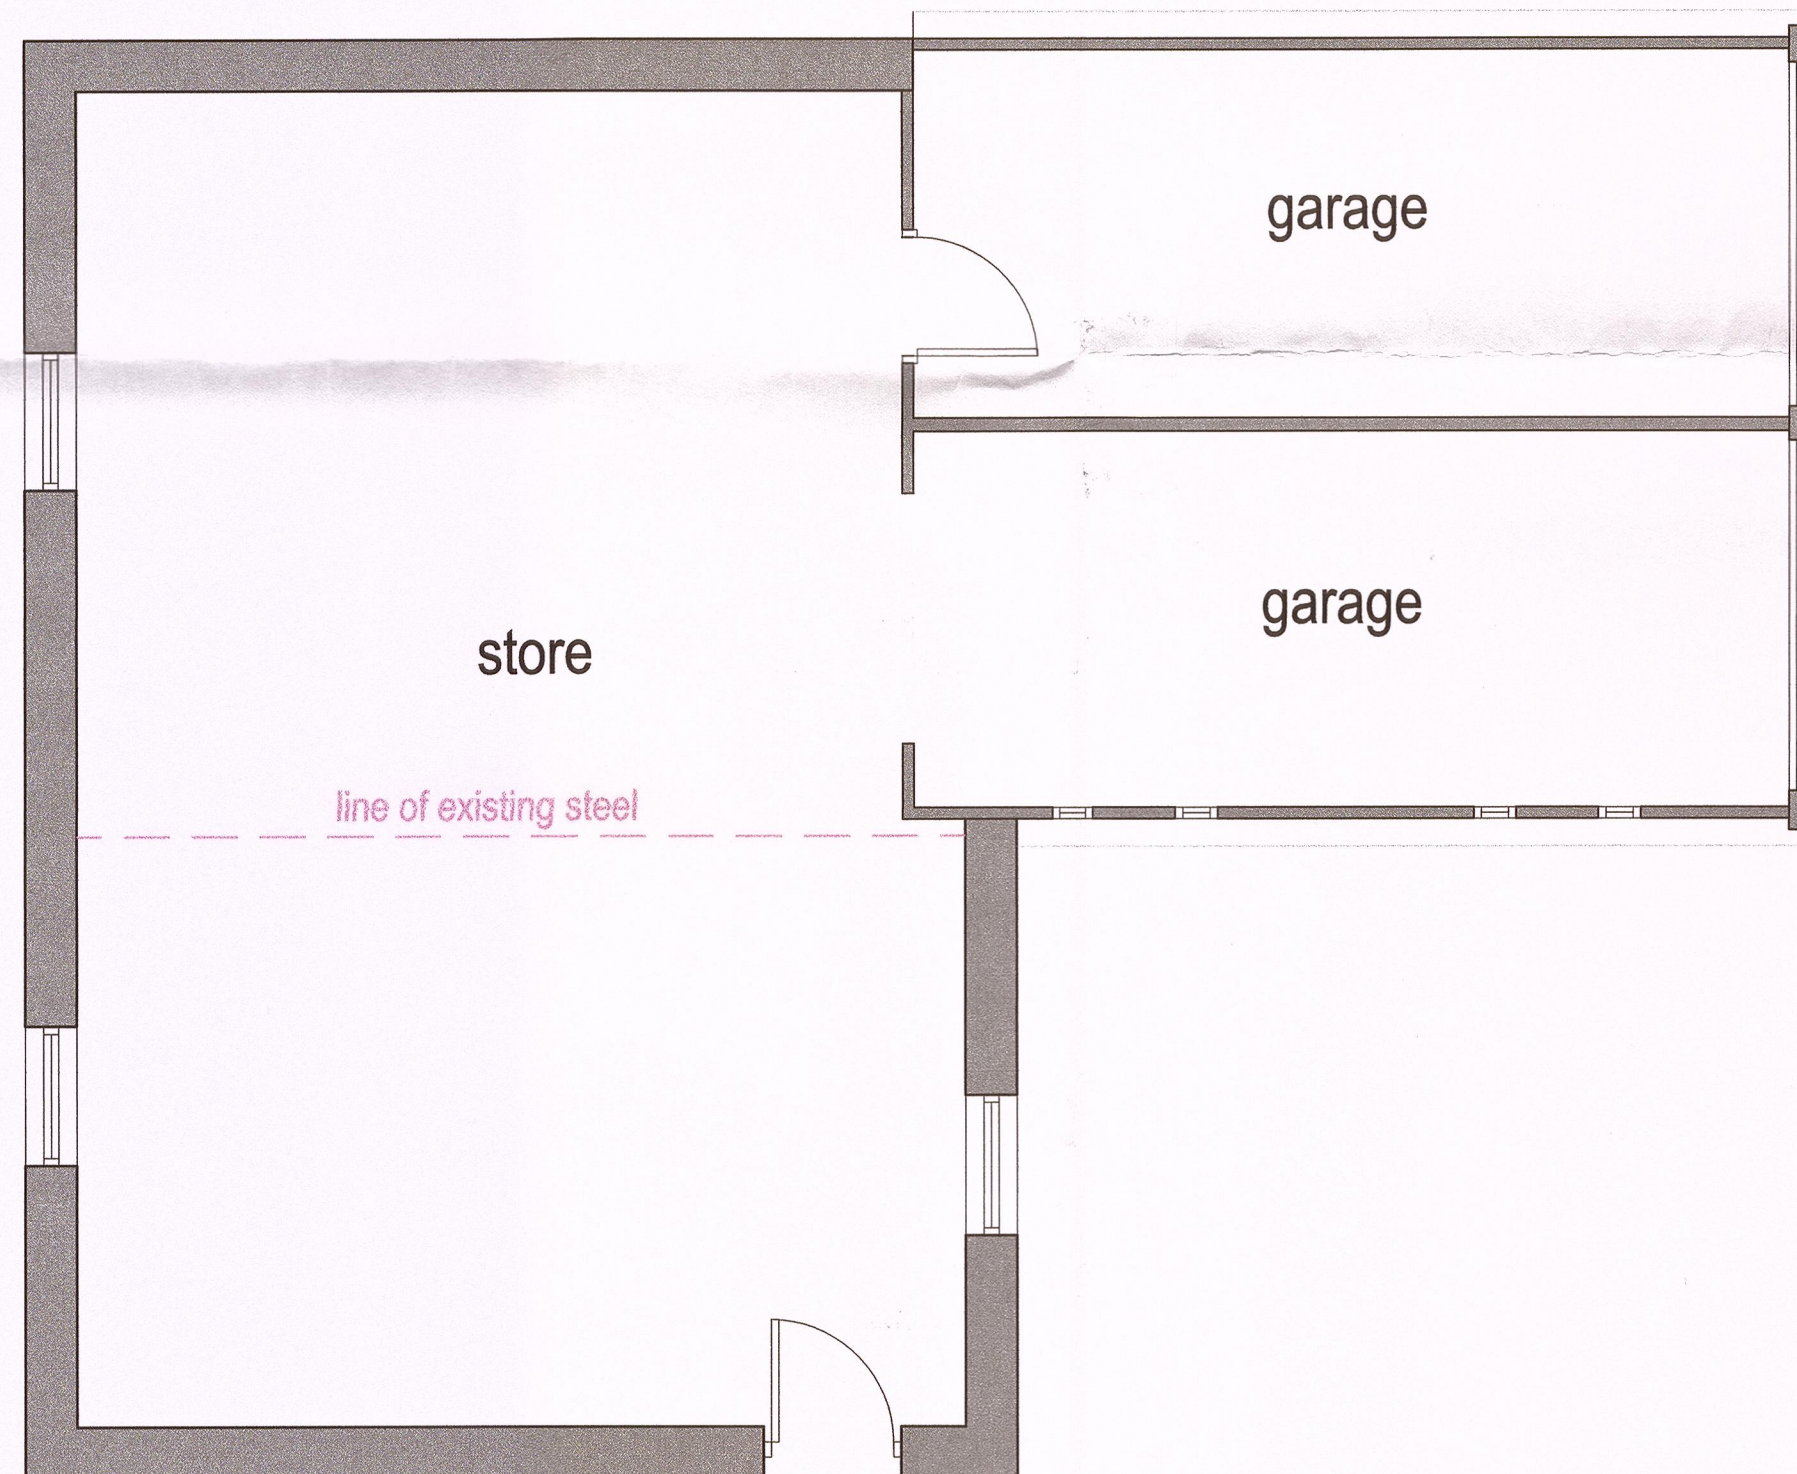

Floor plan

320150405P

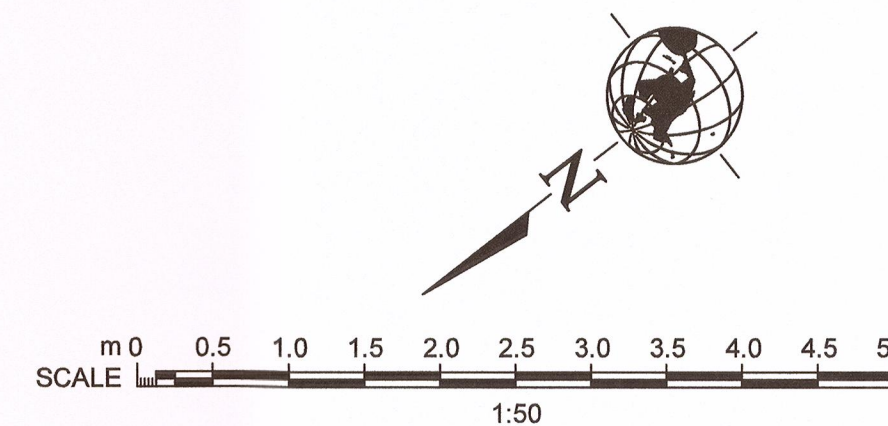

**GA ASSOCIATES**  
planning • architecture • design

2 CROSTON VILLA  
HIGH STREET  
GARSTANG  
PRESTON  
PR3 1EA

T: 01995 604514  
E: info@GrahamAnthonyAssociates.com  
W: www.GrahamAnthonyAssociates.com

CLIENT: MR BARR  
DRAWING TITLE / PROJECT: EXISTING: PLANS & ELEVATIONS  
DOG & PARTRIDGE, HESKETH LANE, CHIPPING, PRESTON, PR3 2TH

DWG STATUS: PLANNING PURPOSES ONLY

DRAWING No. GA2009-001  
SCALE: 1:50 (A2)  
DATE: MARCH 16

ALL DIMENSIONS TO BE CHECKED ON SITE AND ANY DISCREPANCIES TO BE REPORTED TO GRAHAM ANTHONY ASSOCIATES PRIOR TO PROCEEDING WITH ANY WORK. DO NOT SCALE OFF DRAWINGS AND REPORT TO SITE TO DIMENSIONS.  
THIS DRAWING IS SUBJECT TO COPYRIGHT ©