


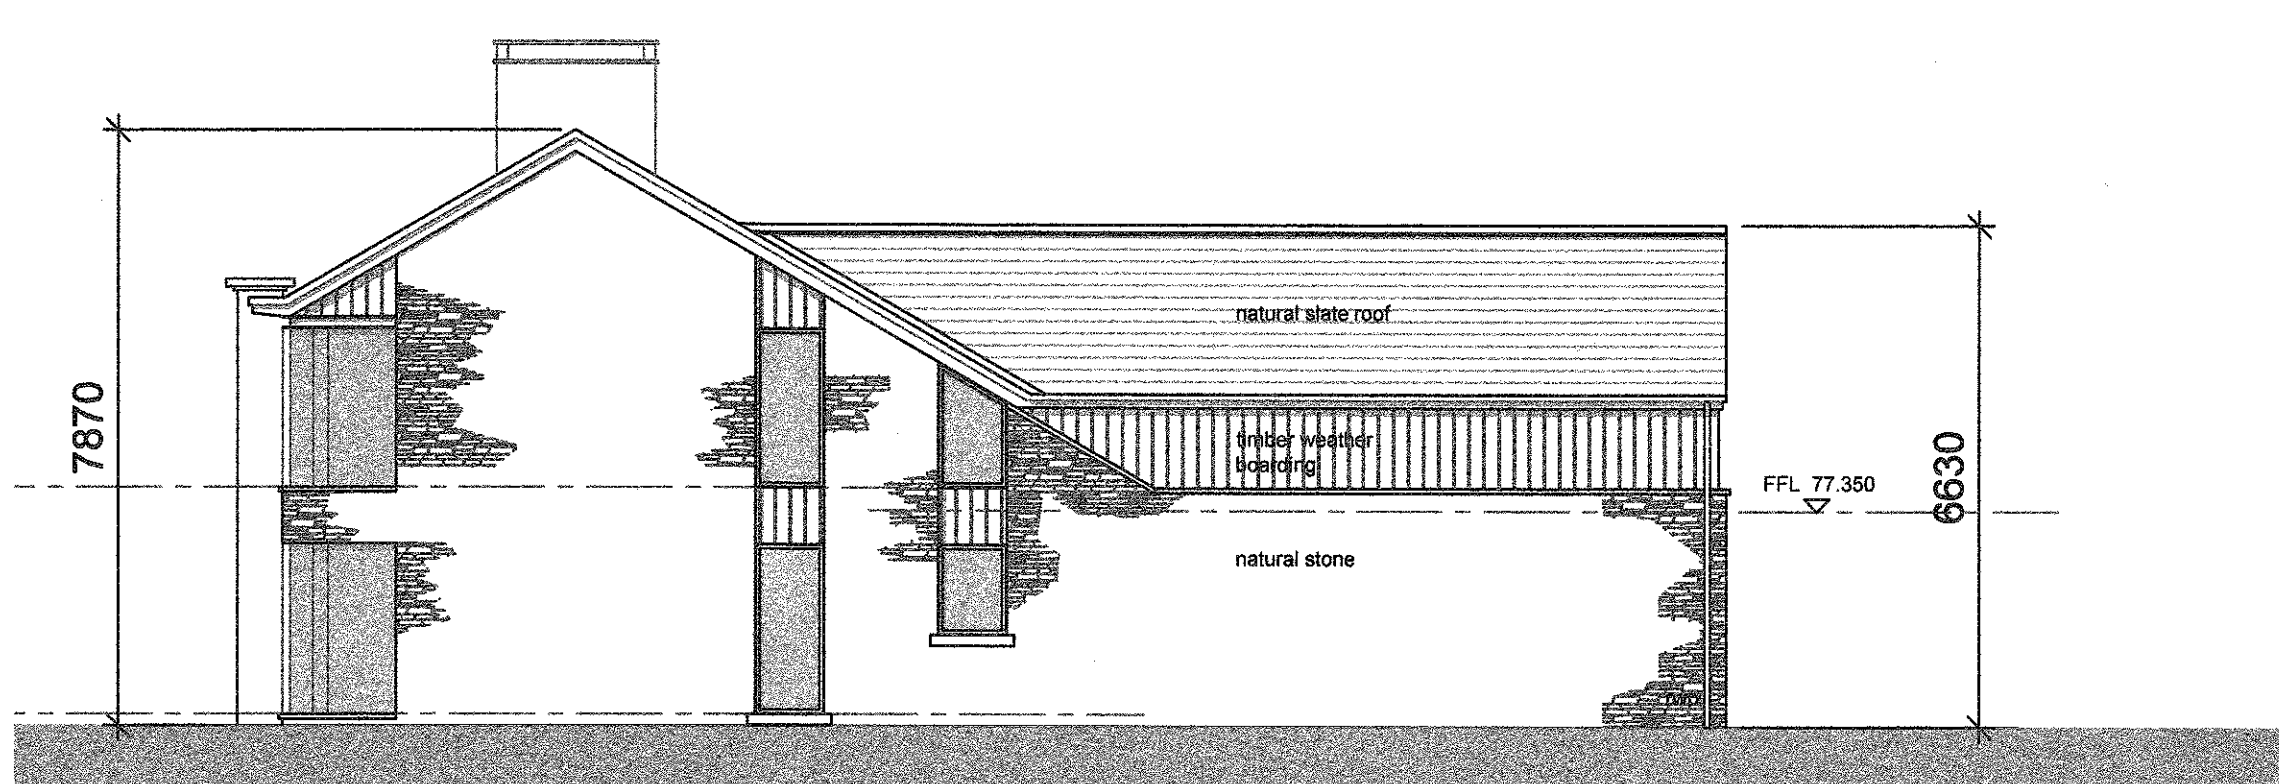


SOUTH ELEVATION




EAST ELEVATION




NORTH ELEVATION

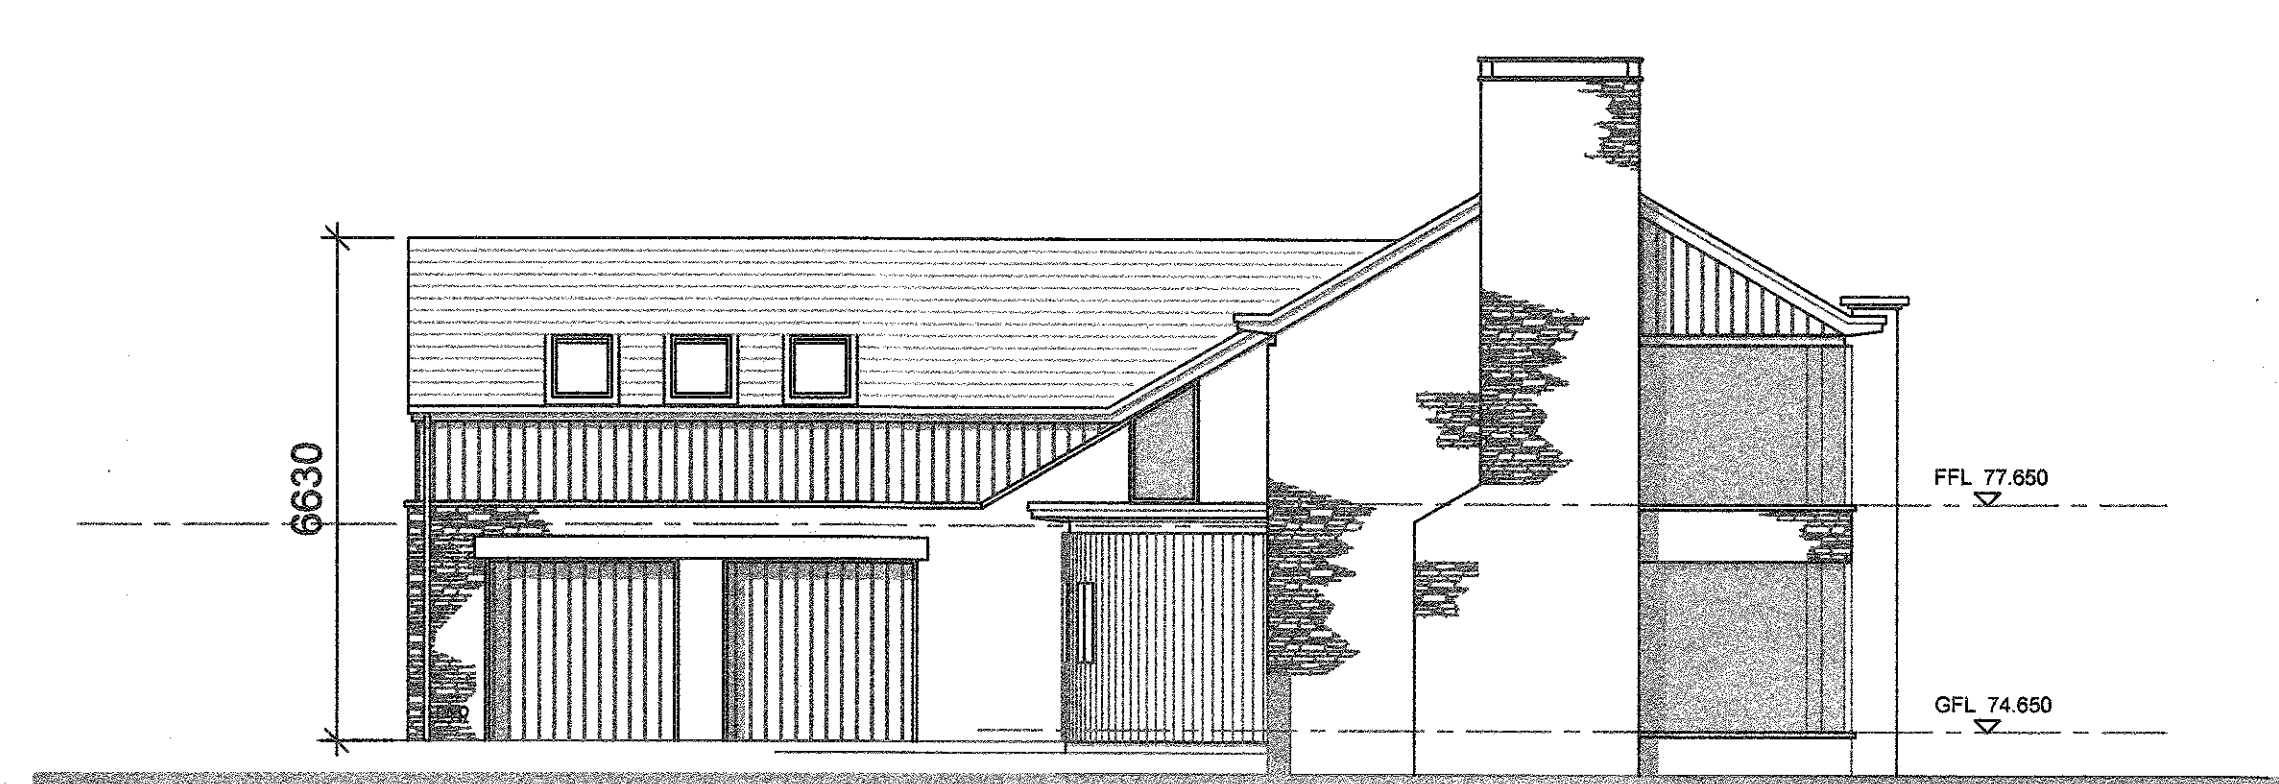

WEST ELEVATION

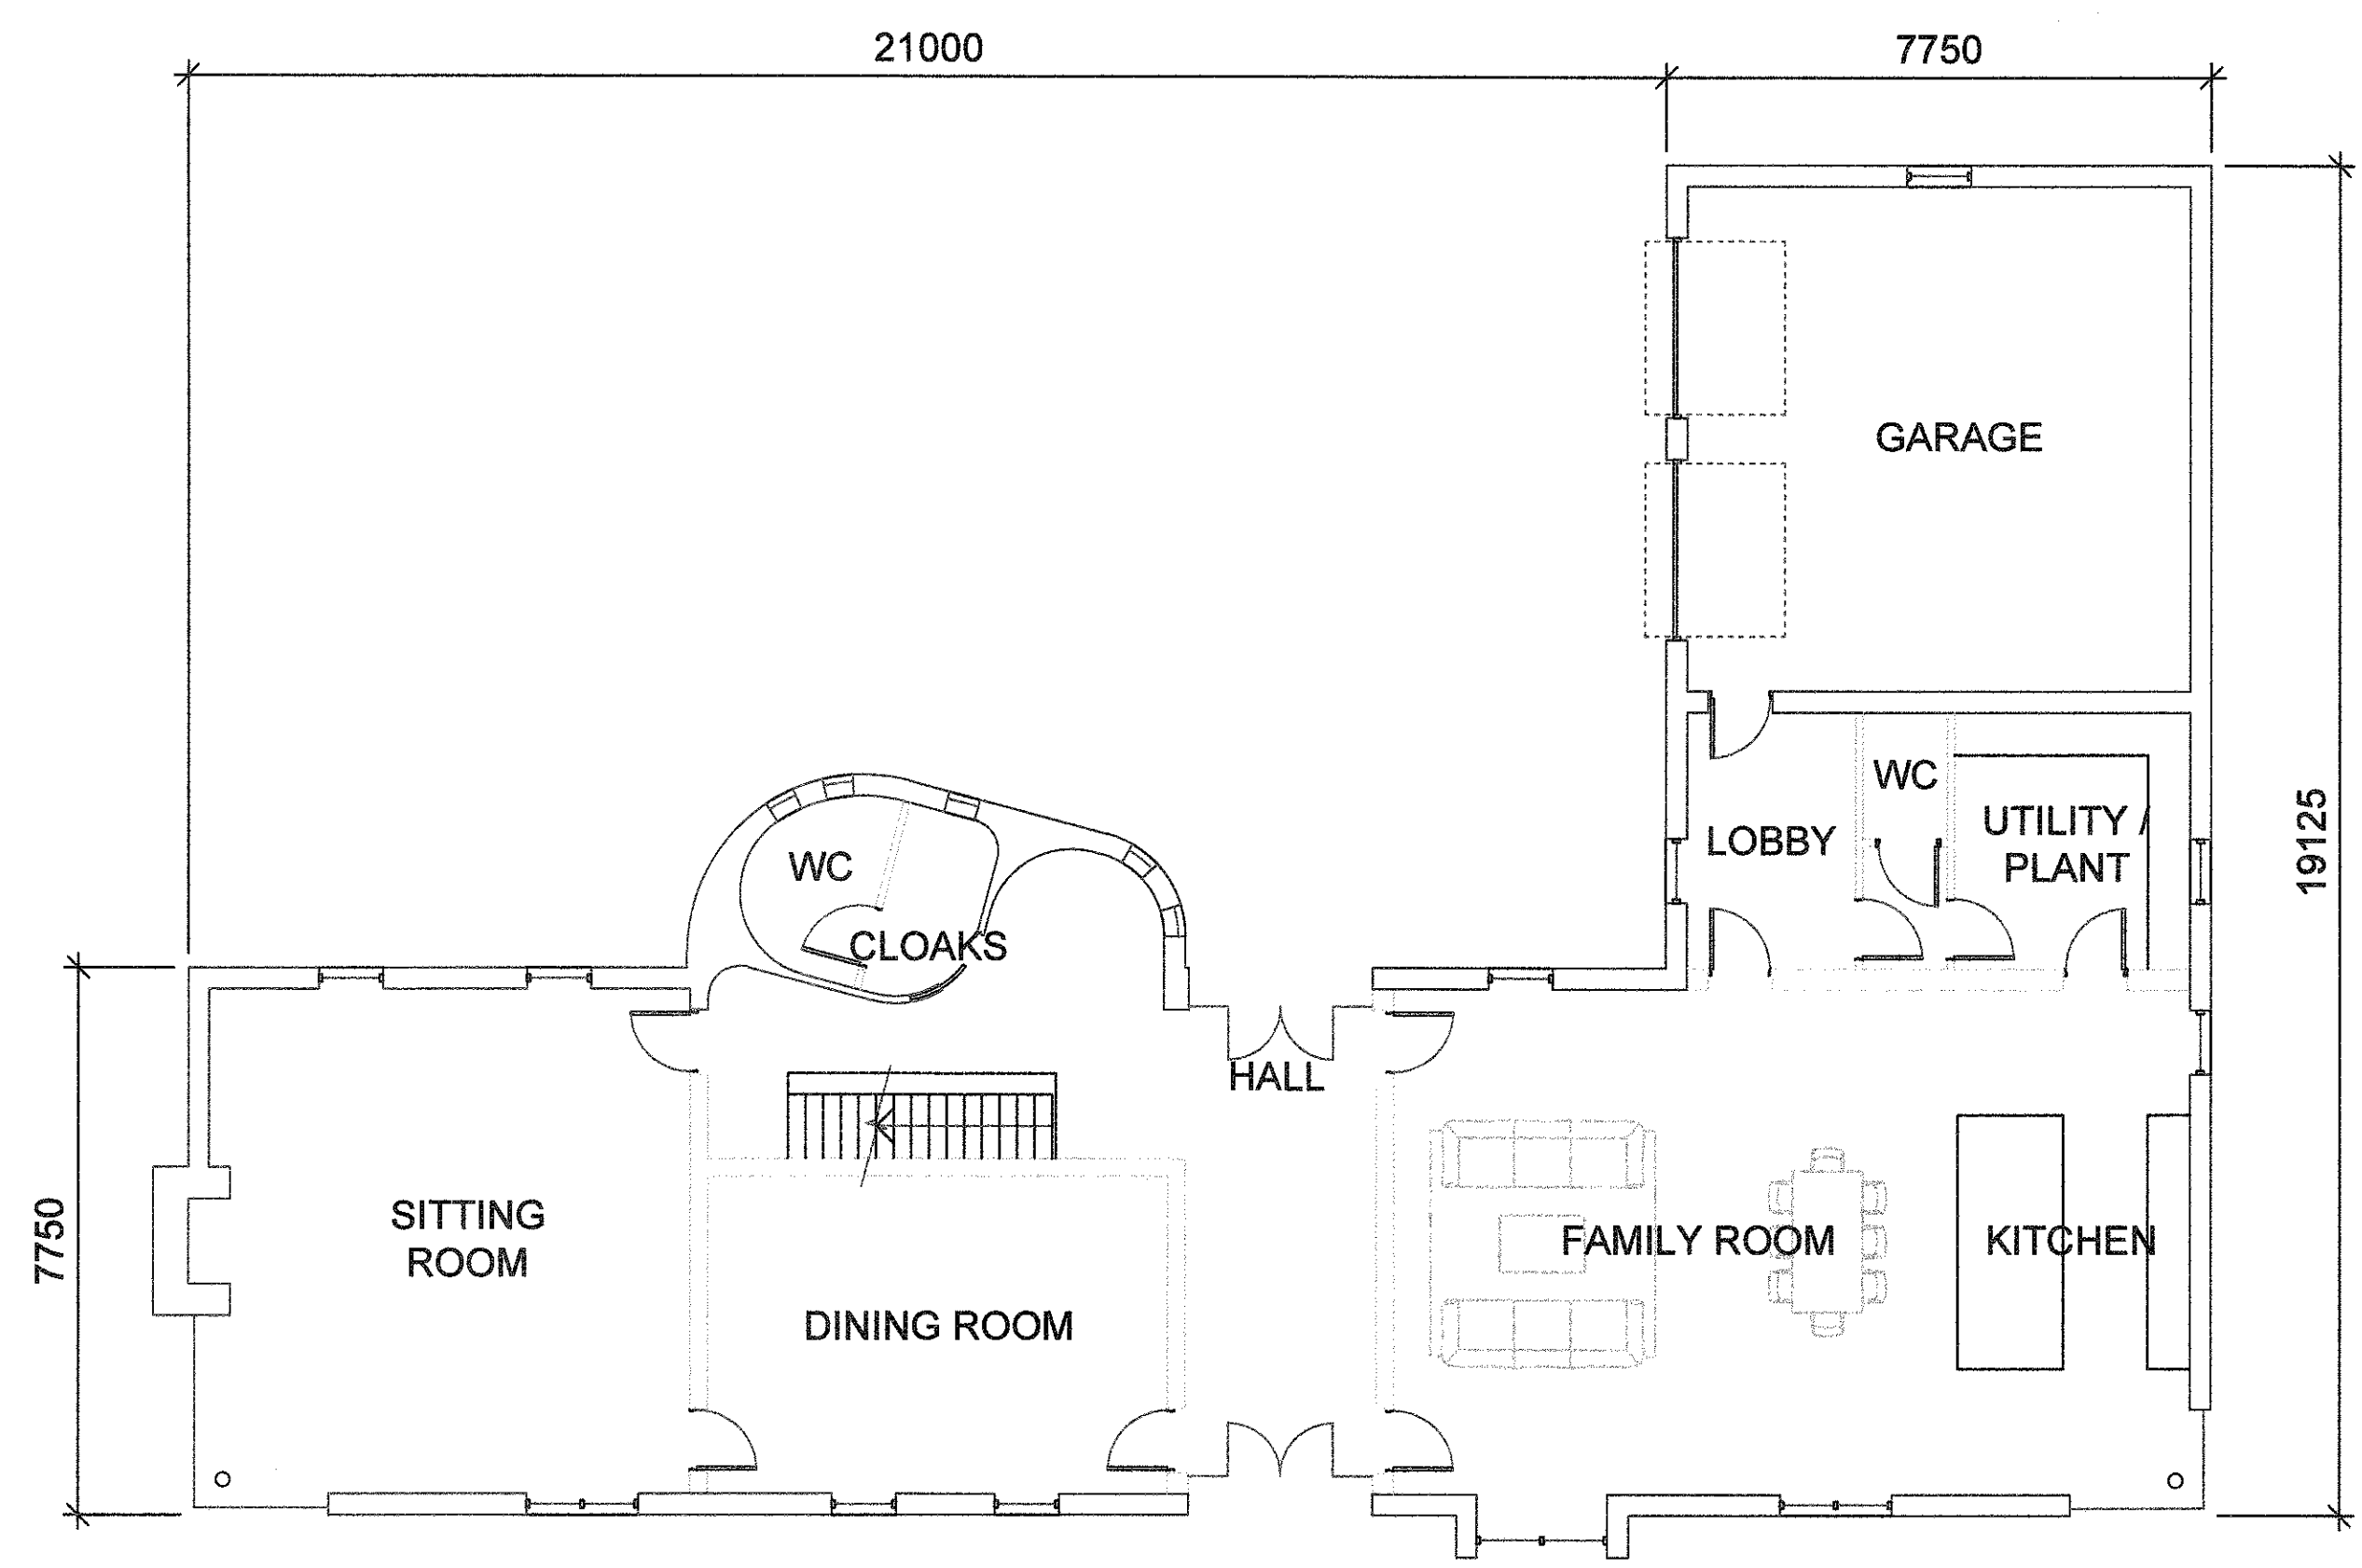

GROUND FLOOR LAYOUT
3,182sqft / 295.6sqm.

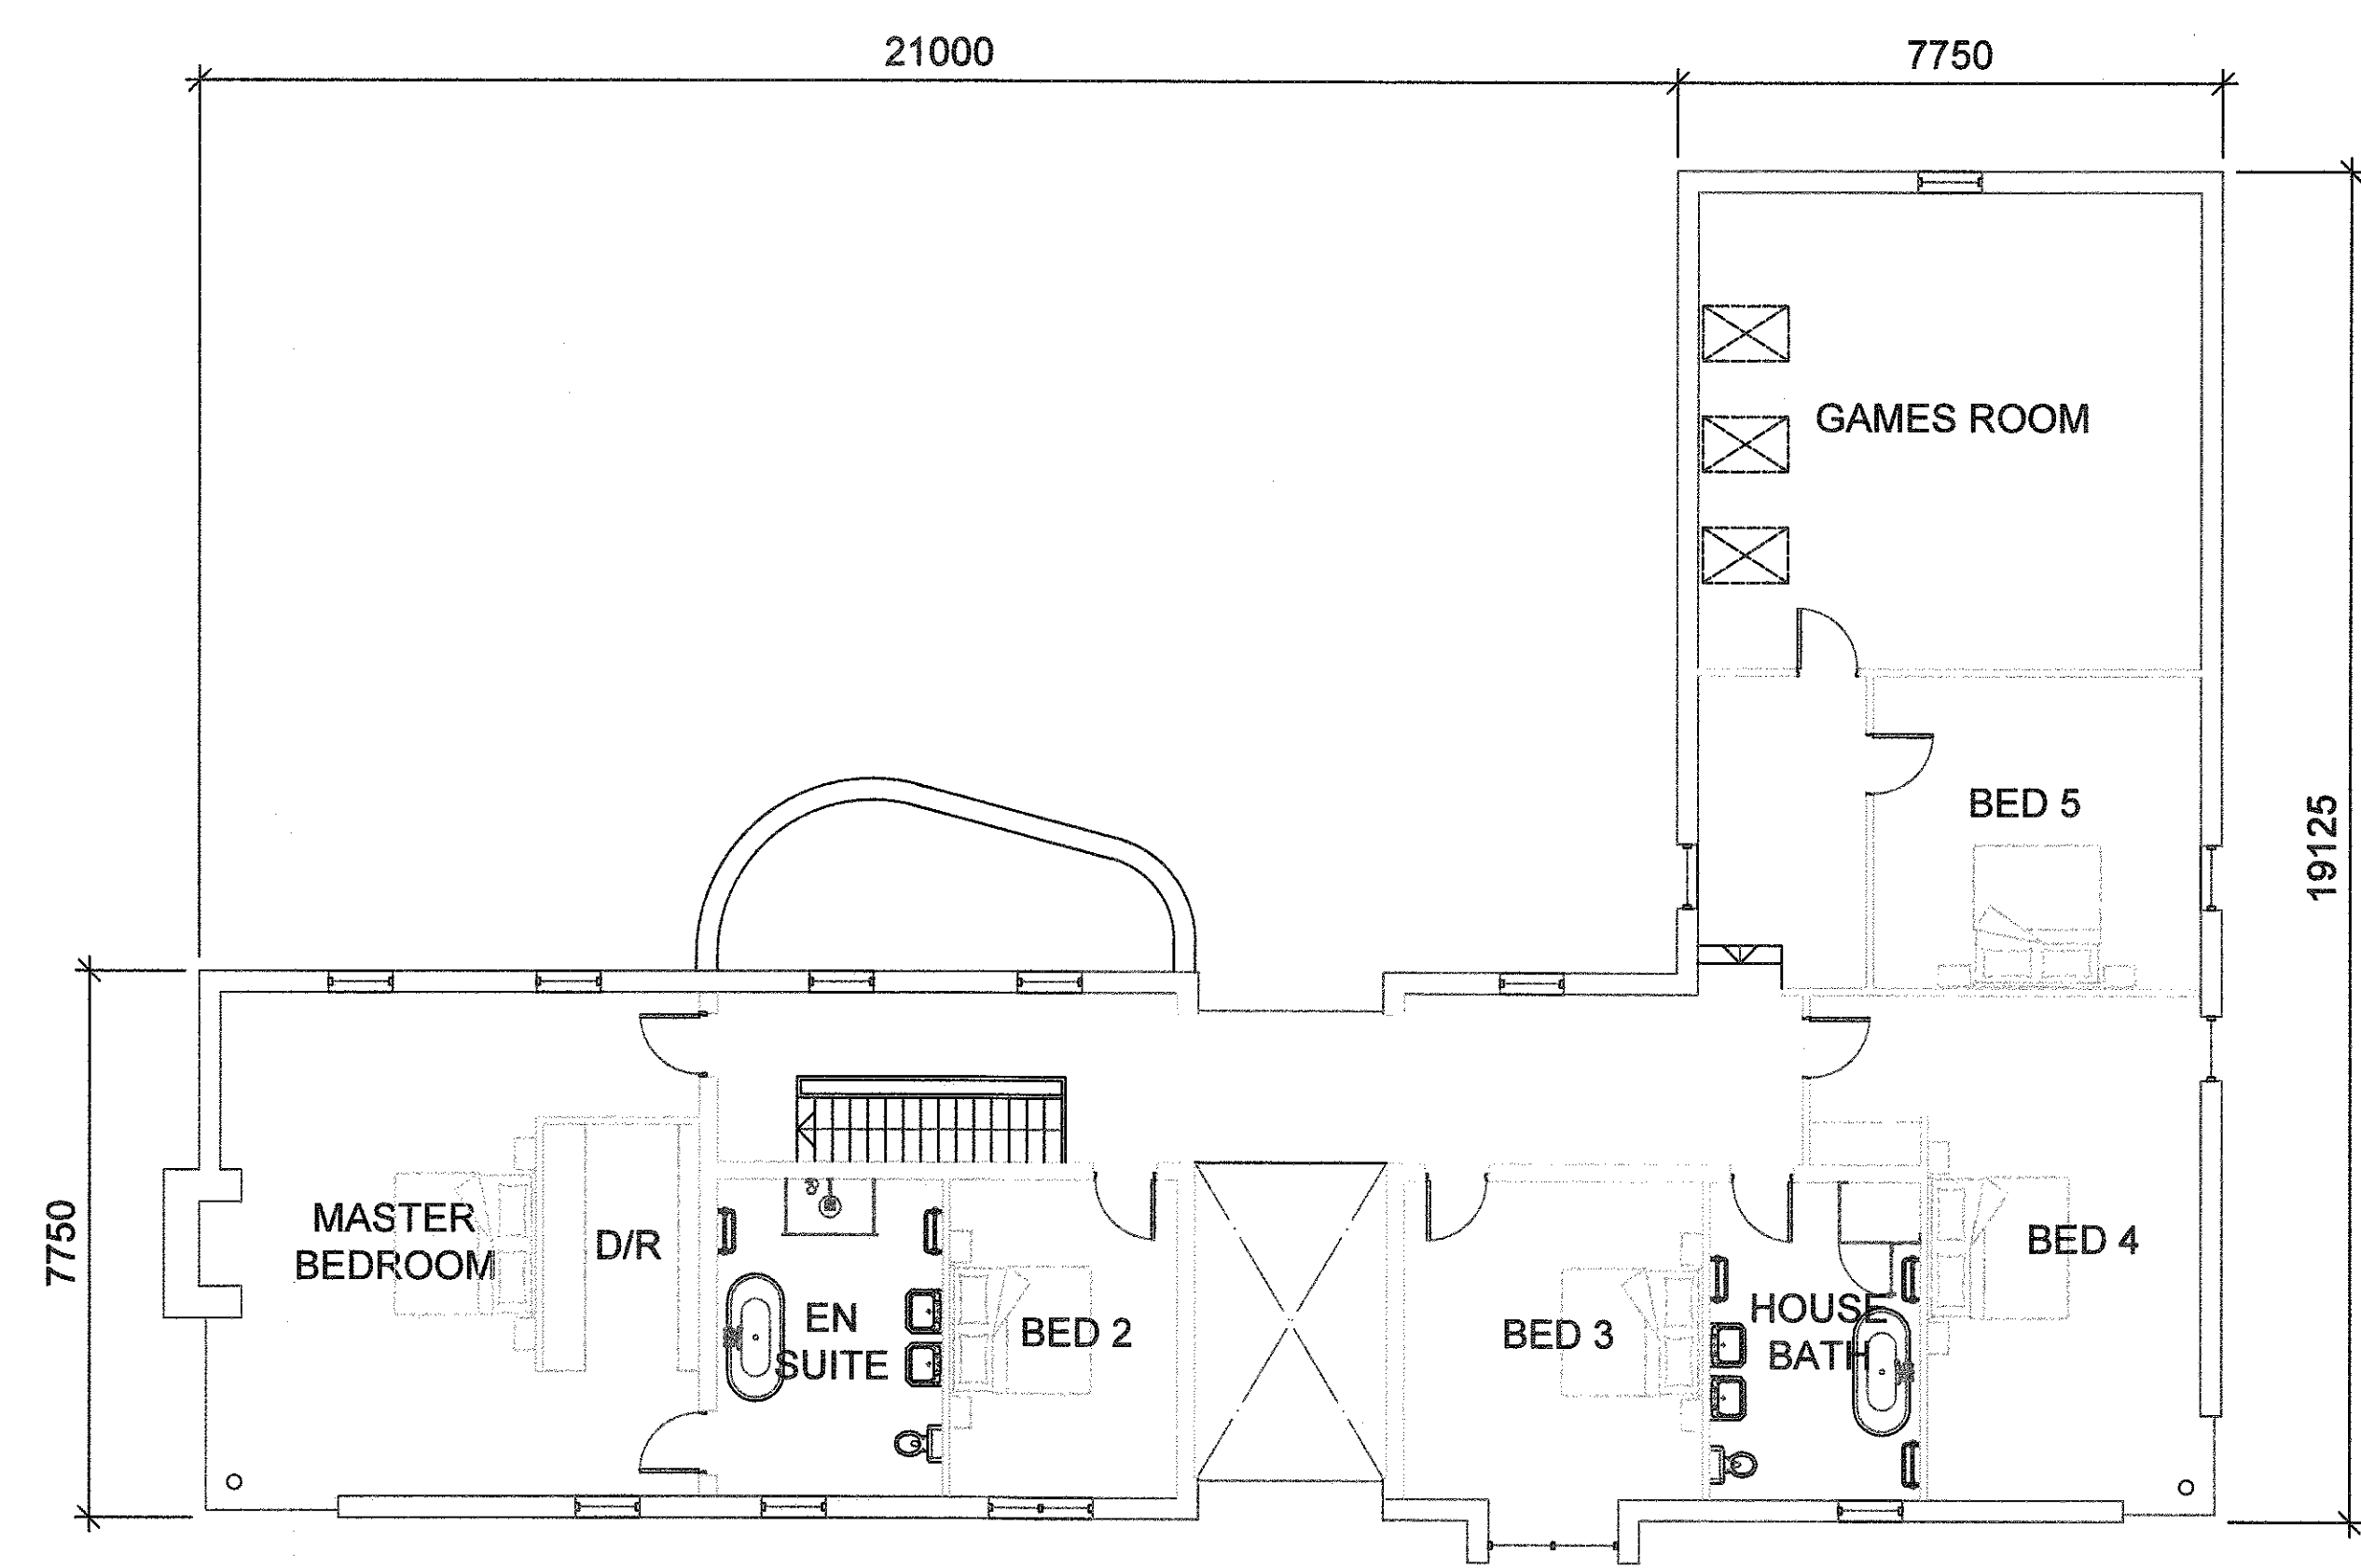

FIRST FLOOR LAYOUT
2,906sqft / 270.0sqm.

- NOTES
- All dimensions and levels are to be checked on site.
 - Any discrepancies are to be reported to the Shaw & Jagger Architects Ltd before any work commences.
 - This drawing shall not be scaled to ascertain any dimensions. Work to figured dimensions only.
 - This drawing shall not be reproduced without express written permission from Shaw & Jagger Architects Ltd.
 - Title overlay drawings and ownership boundaries are produced using all reasonable endeavours. Shaw & Jagger Architects Ltd cannot be responsible for the accuracy or scale discrepancy of base plans supplied to them.

AMENDED PLANS RECEIVED
DATE 14/7/15

rev	date	drawn	checked
A	14/07/15	EJ	EJ

DIMENSIONS ADDED AT LPA REQUEST.

drawing stage: PLANNING

drawing status: FOR APPROVAL

client: MR J B SUTTON

project: SOUTHPORT GRANGE
SAWLEY

drawing title: PROPOSED PLANS & ELEVATIONS

date: APR '15 drawn: MAB
scale: 1:100 @ A1 checked: EJ

SHAW & JAGGER ARCHITECTS
14 - 15 Regent Parade
Harrogate
North Yorkshire HG1 5AW
Tel: 01423 532950
info@shawandjagger.com
www.shawandjagger.com

Job No: 127/01 (02)010 A