



Proposed Rear Elevation

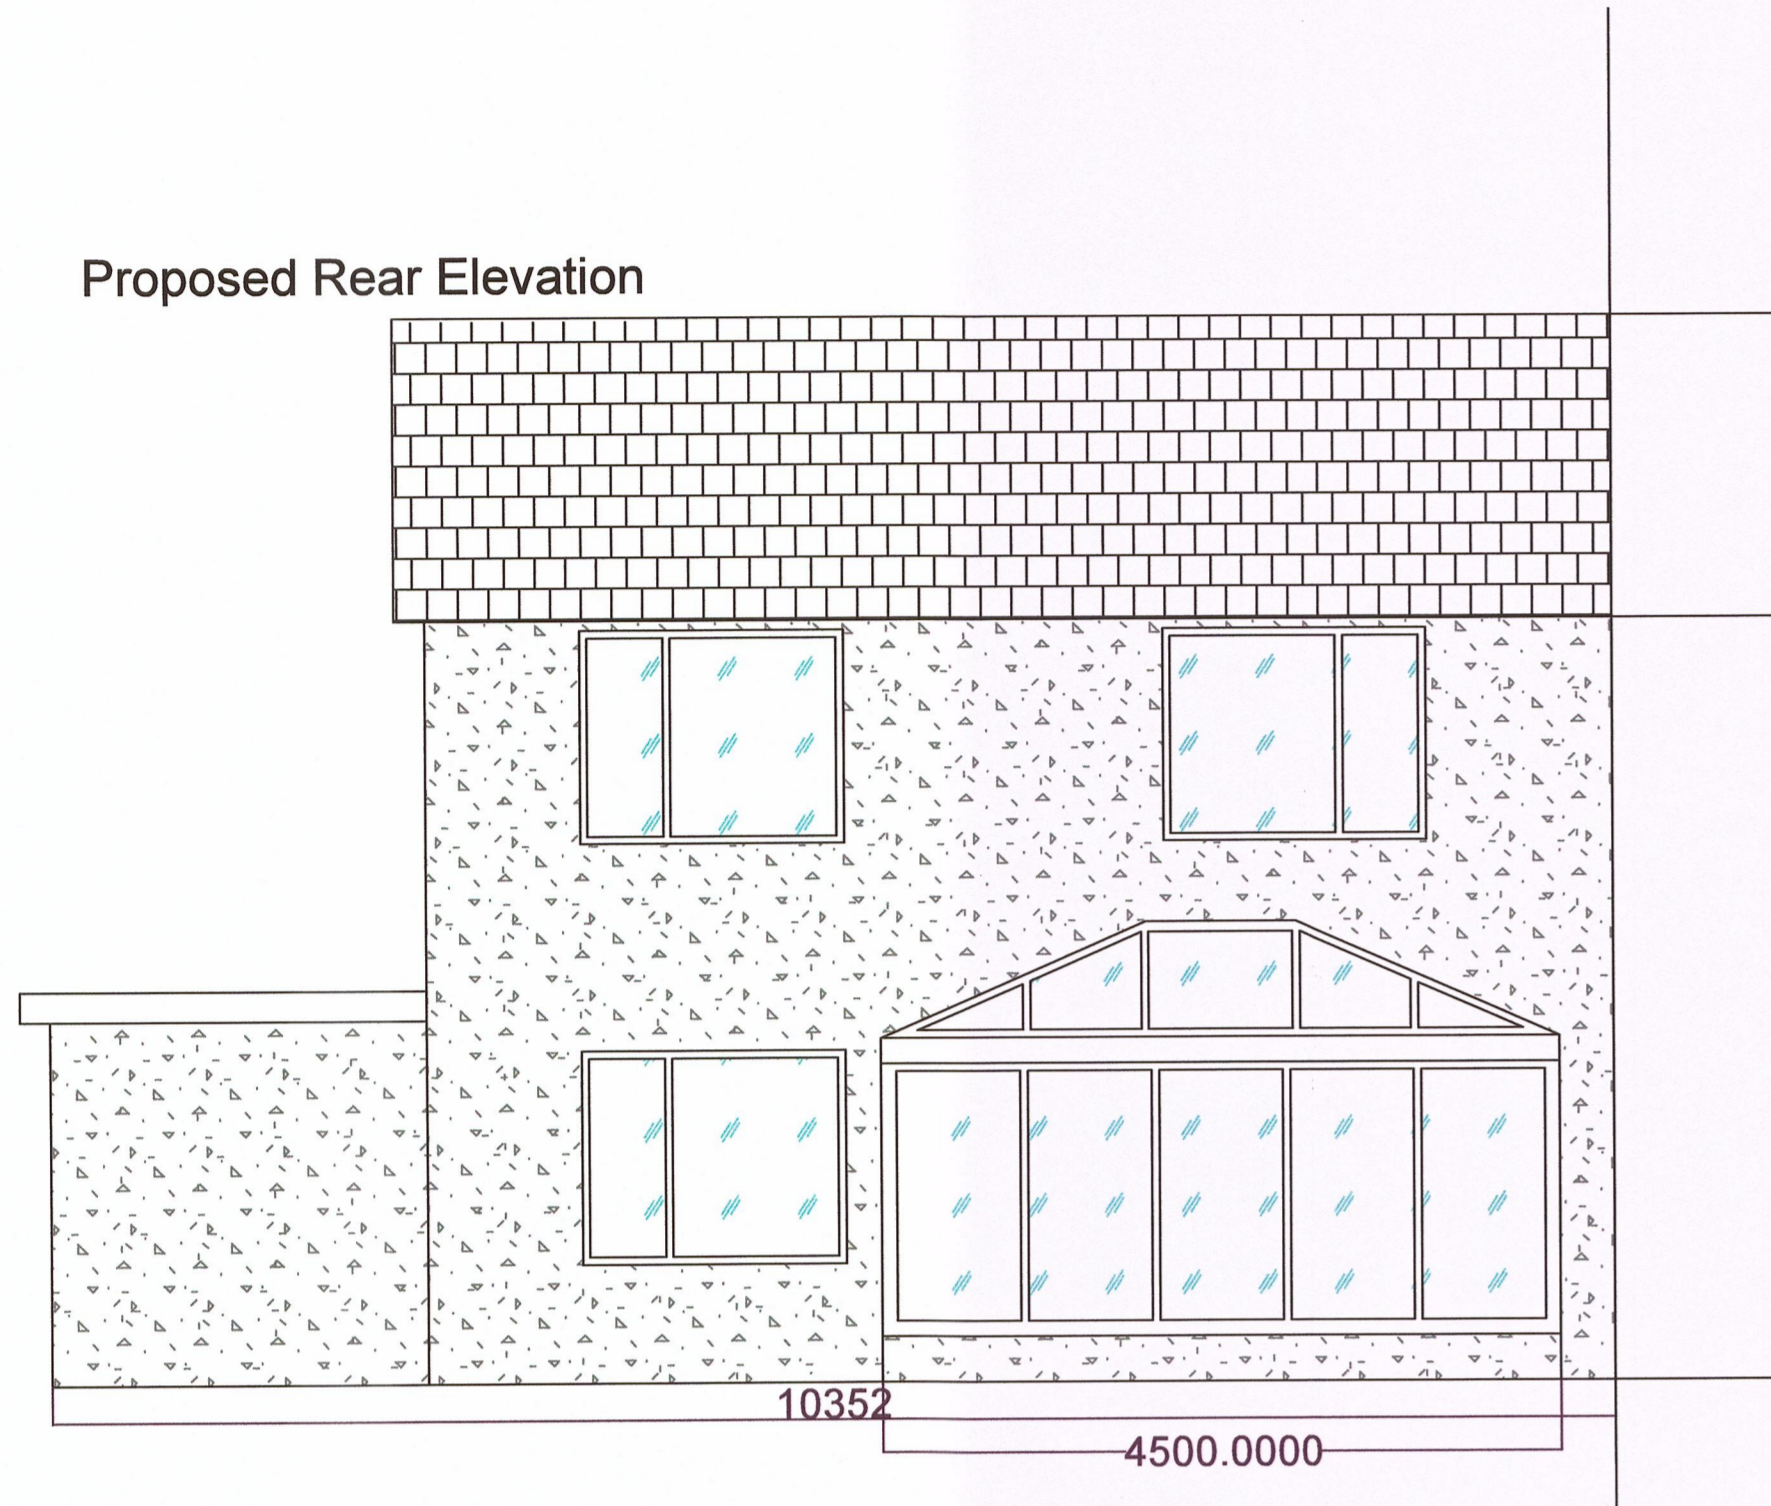


Existing Side Elevation




Existing Side Elevation

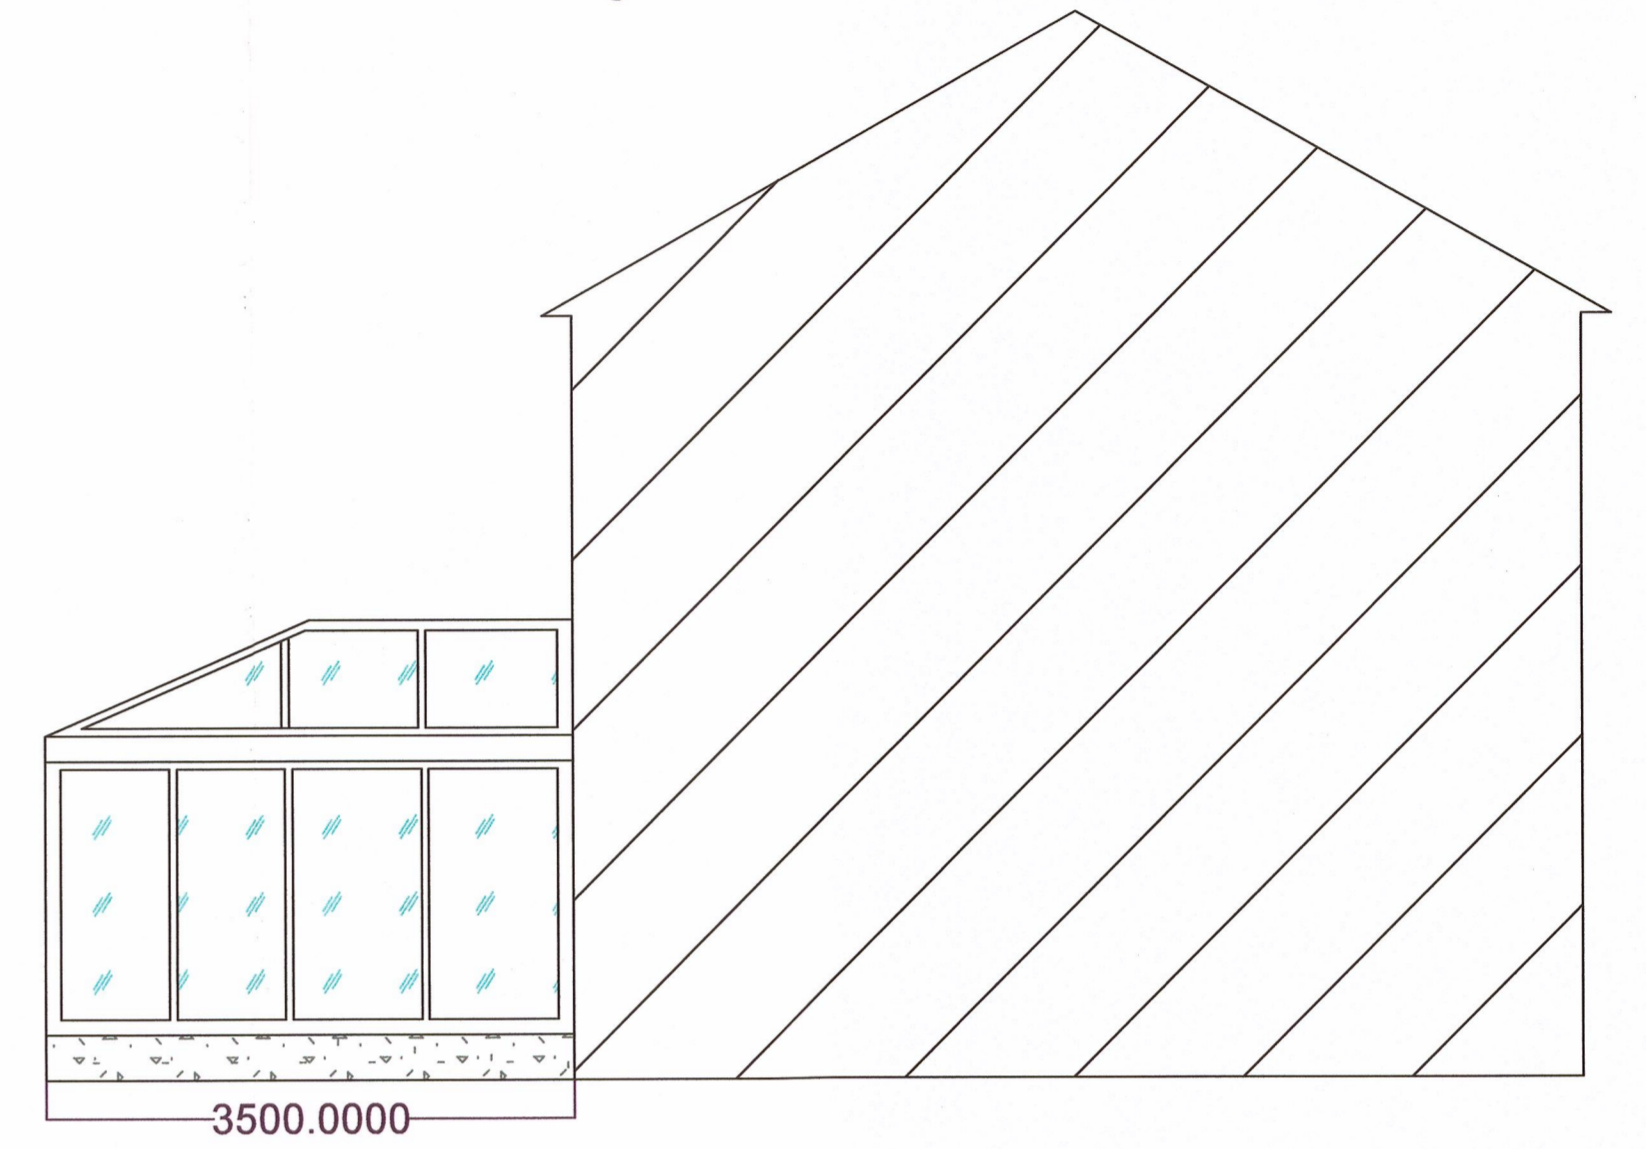

Proposed Ground Floor

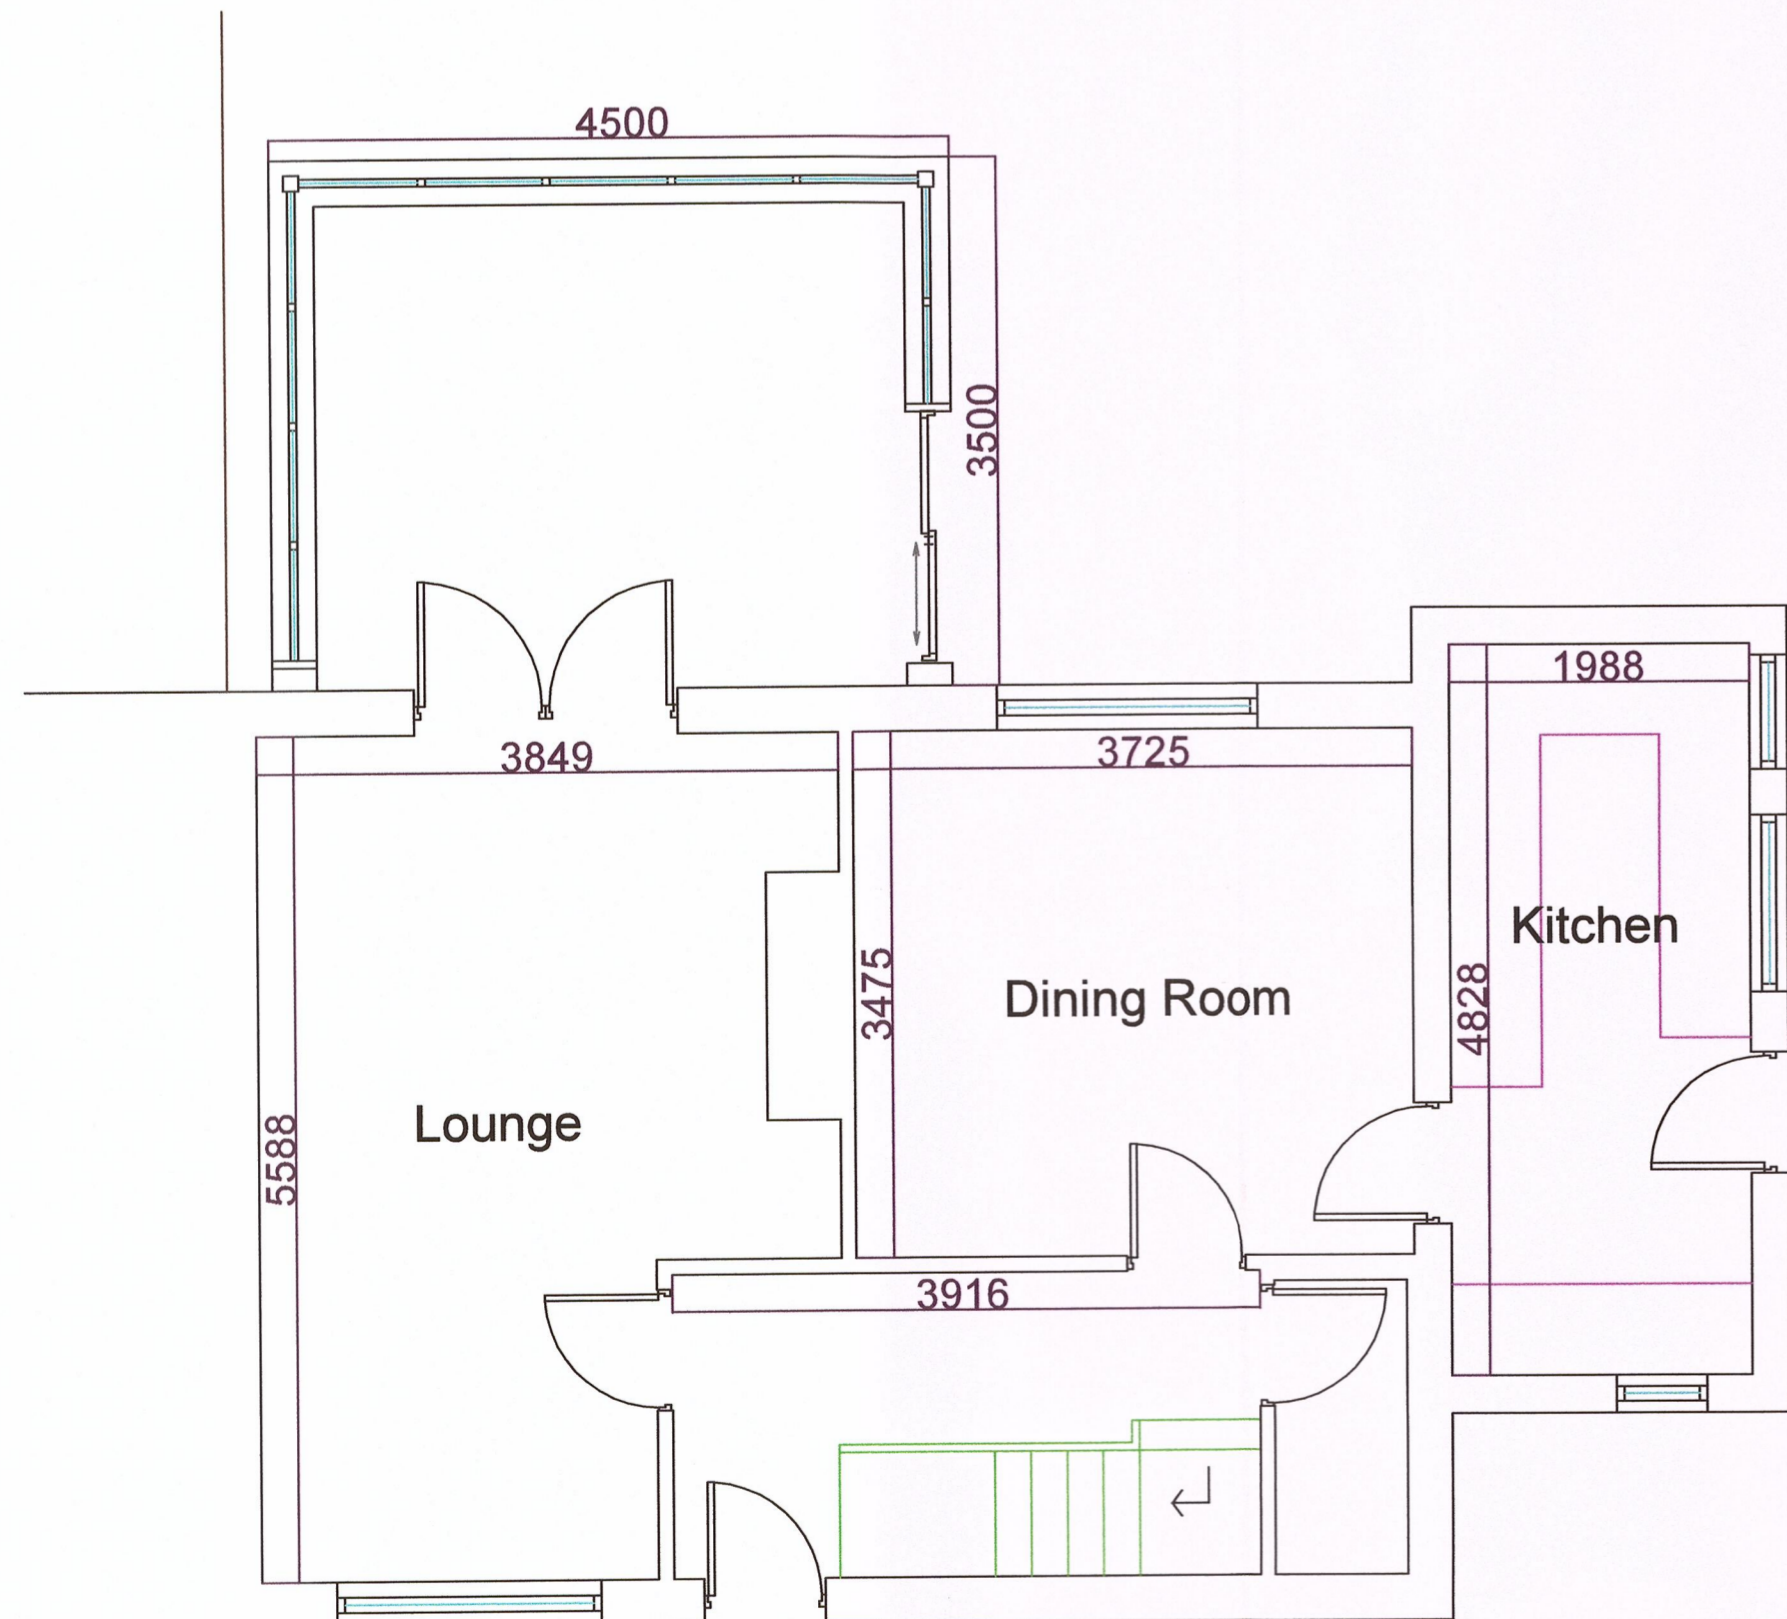

Proposed First Floor

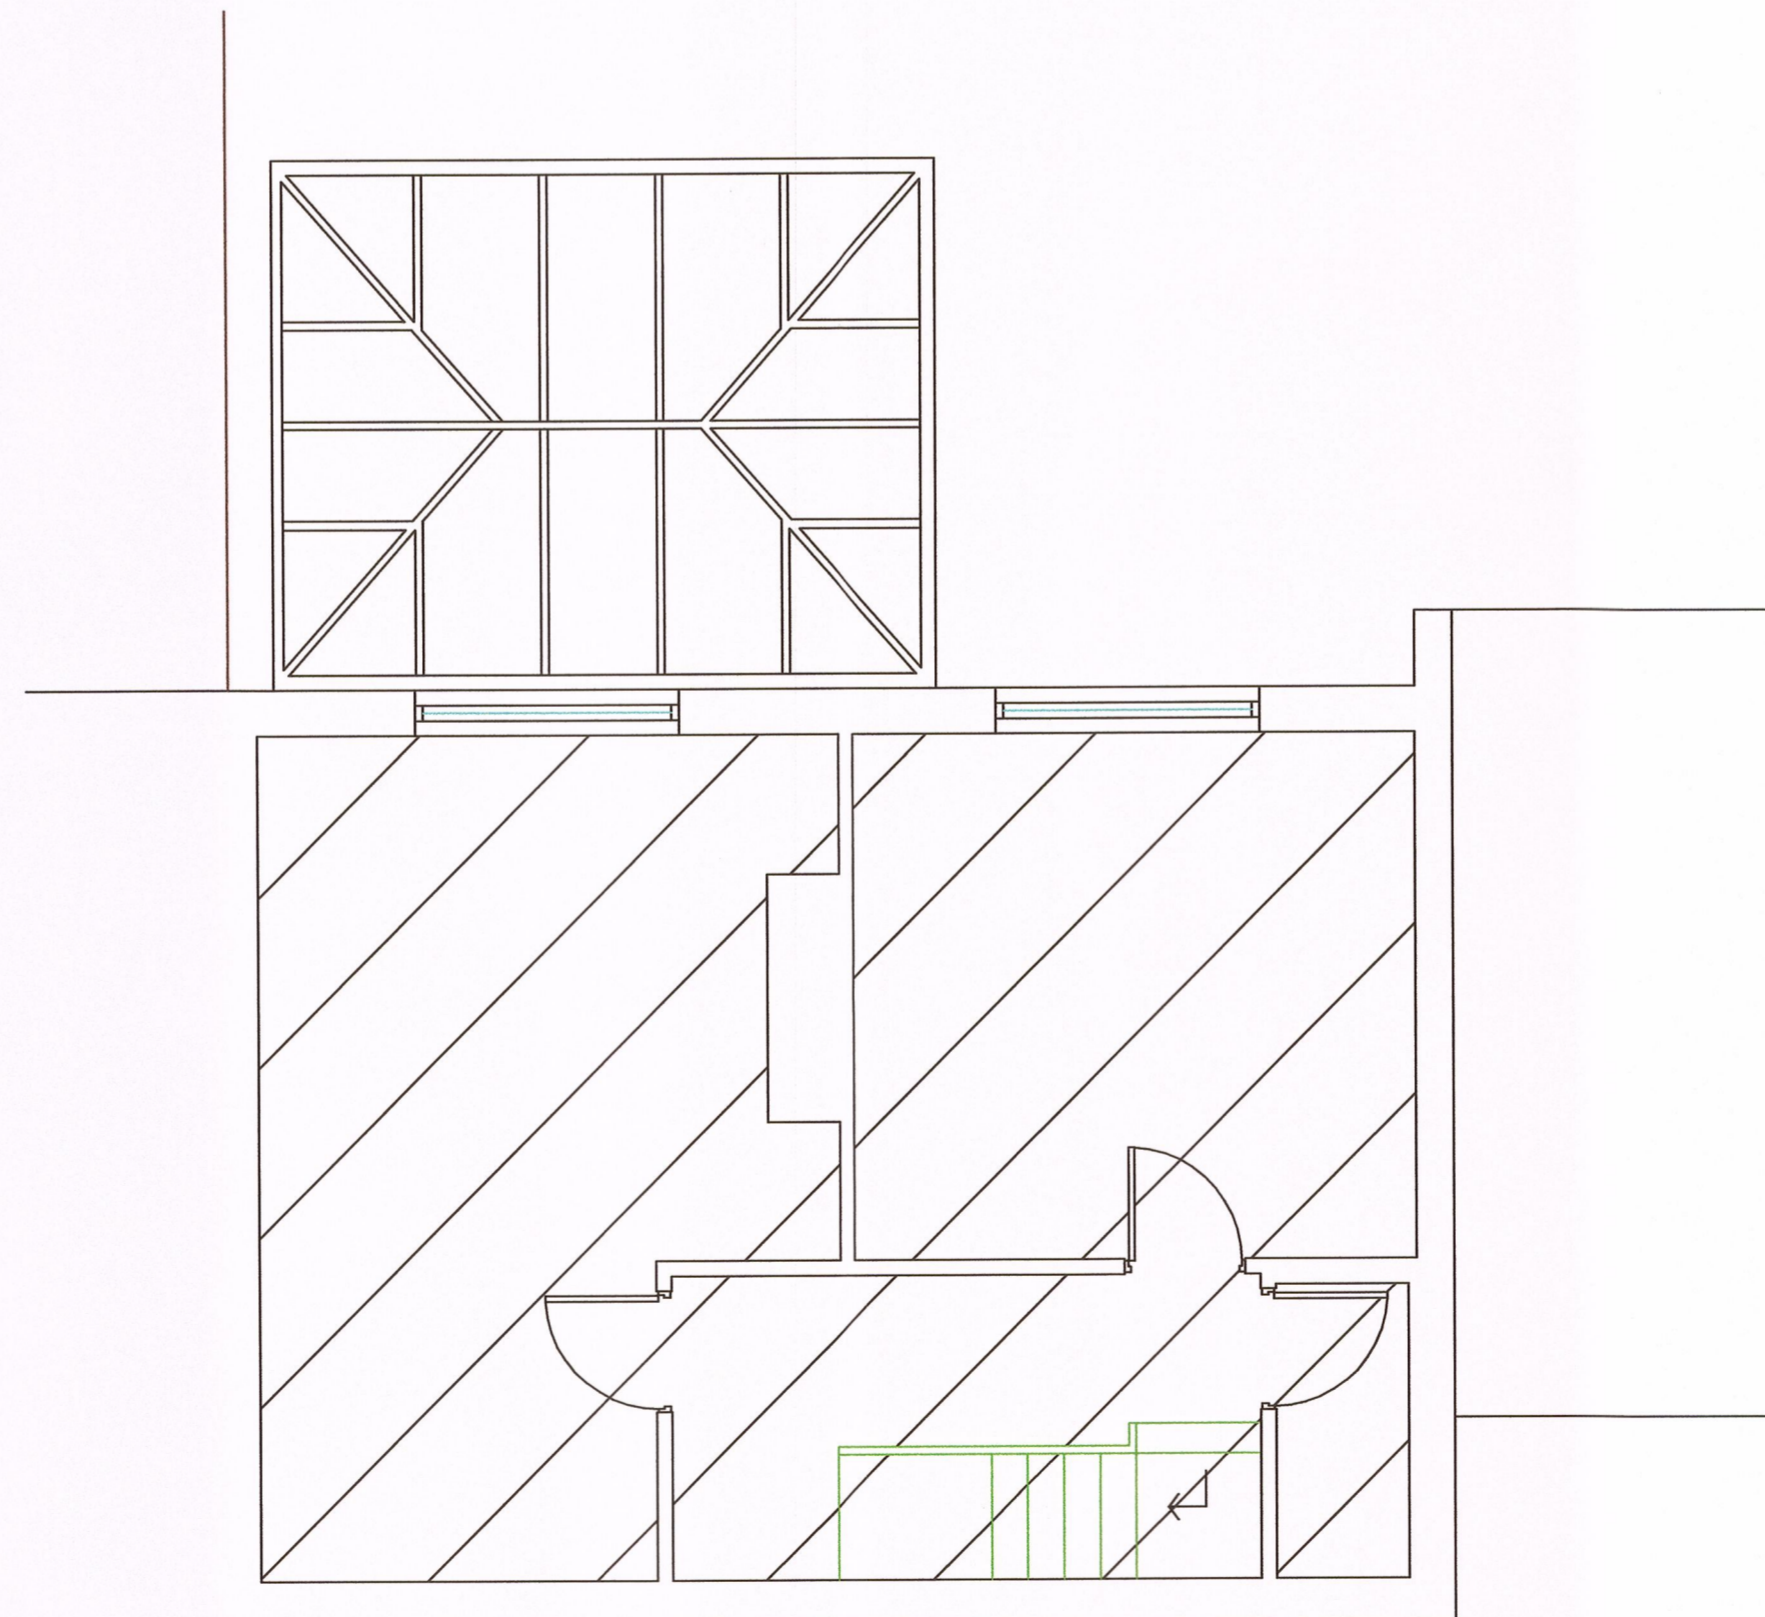

320150541P

Description	Rev	Date	By
-------------	-----	------	----

AJH ASSOCIATES
Chartered Building Surveyors

21 Deanfield Court, Pimlico Link Road, Clitheroe, Lancs BB7 1QS
Tel: 01200 429977, Fax: 01200 429966, e-mail: info@ajh-associates.co.uk, www.ajh-associates.co.uk

Client MR GORDON WHITWELL	Scale 1:500 @ A1
------------------------------	---------------------

Project 10 QUEENSWAY AVENUE WADDINGTON	Date 29/04/2015
--	--------------------

Description PROPOSED PLANS AND ELEVATIONS	By JT
--	----------

Checked	No. 3111/200c
---------	------------------

DO NOT SCALE THIS DRAWING. CHECK ALL DIMENSIONS ON SITE

THIS DRAWING IS PROTECTED BY COPYRIGHT. IT MAY NOT BE REPRODUCED IN ANY FORM OR BY ANY MEANS FOR ANY PURPOSE, WITHOUT GAINING PRIOR WRITTEN PERMISSION FROM AJH ASSOCIATES