


South West Elevation




North West Elevation

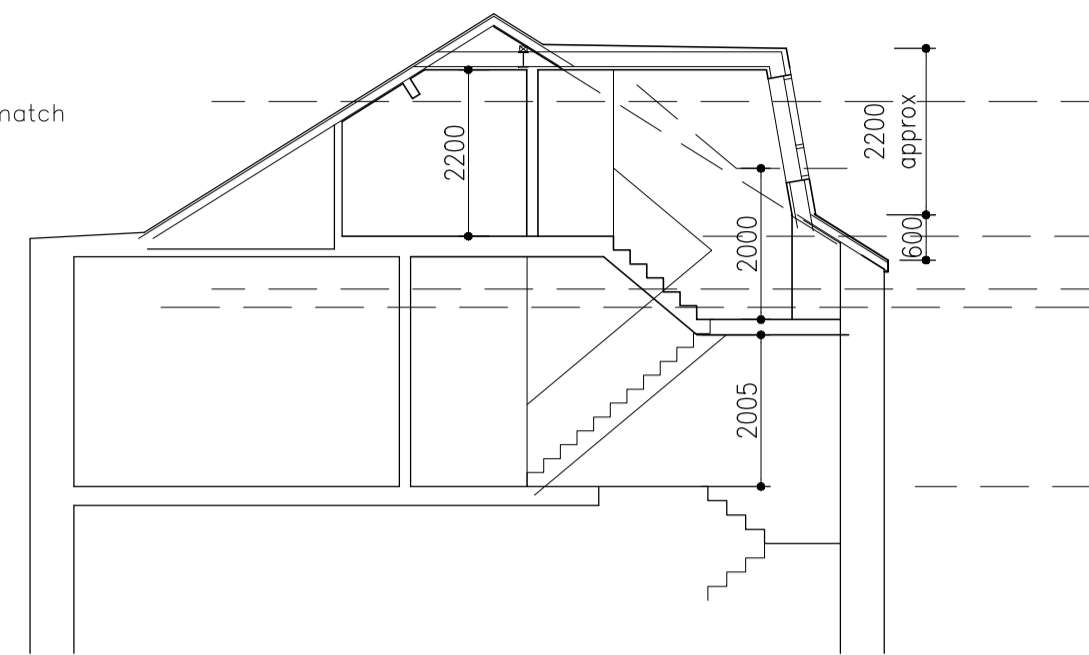


Section Through Dormer

980 x 940 Velux centre pivot roof windows with fixed glazed panel below.

Natural slate to match existing roof

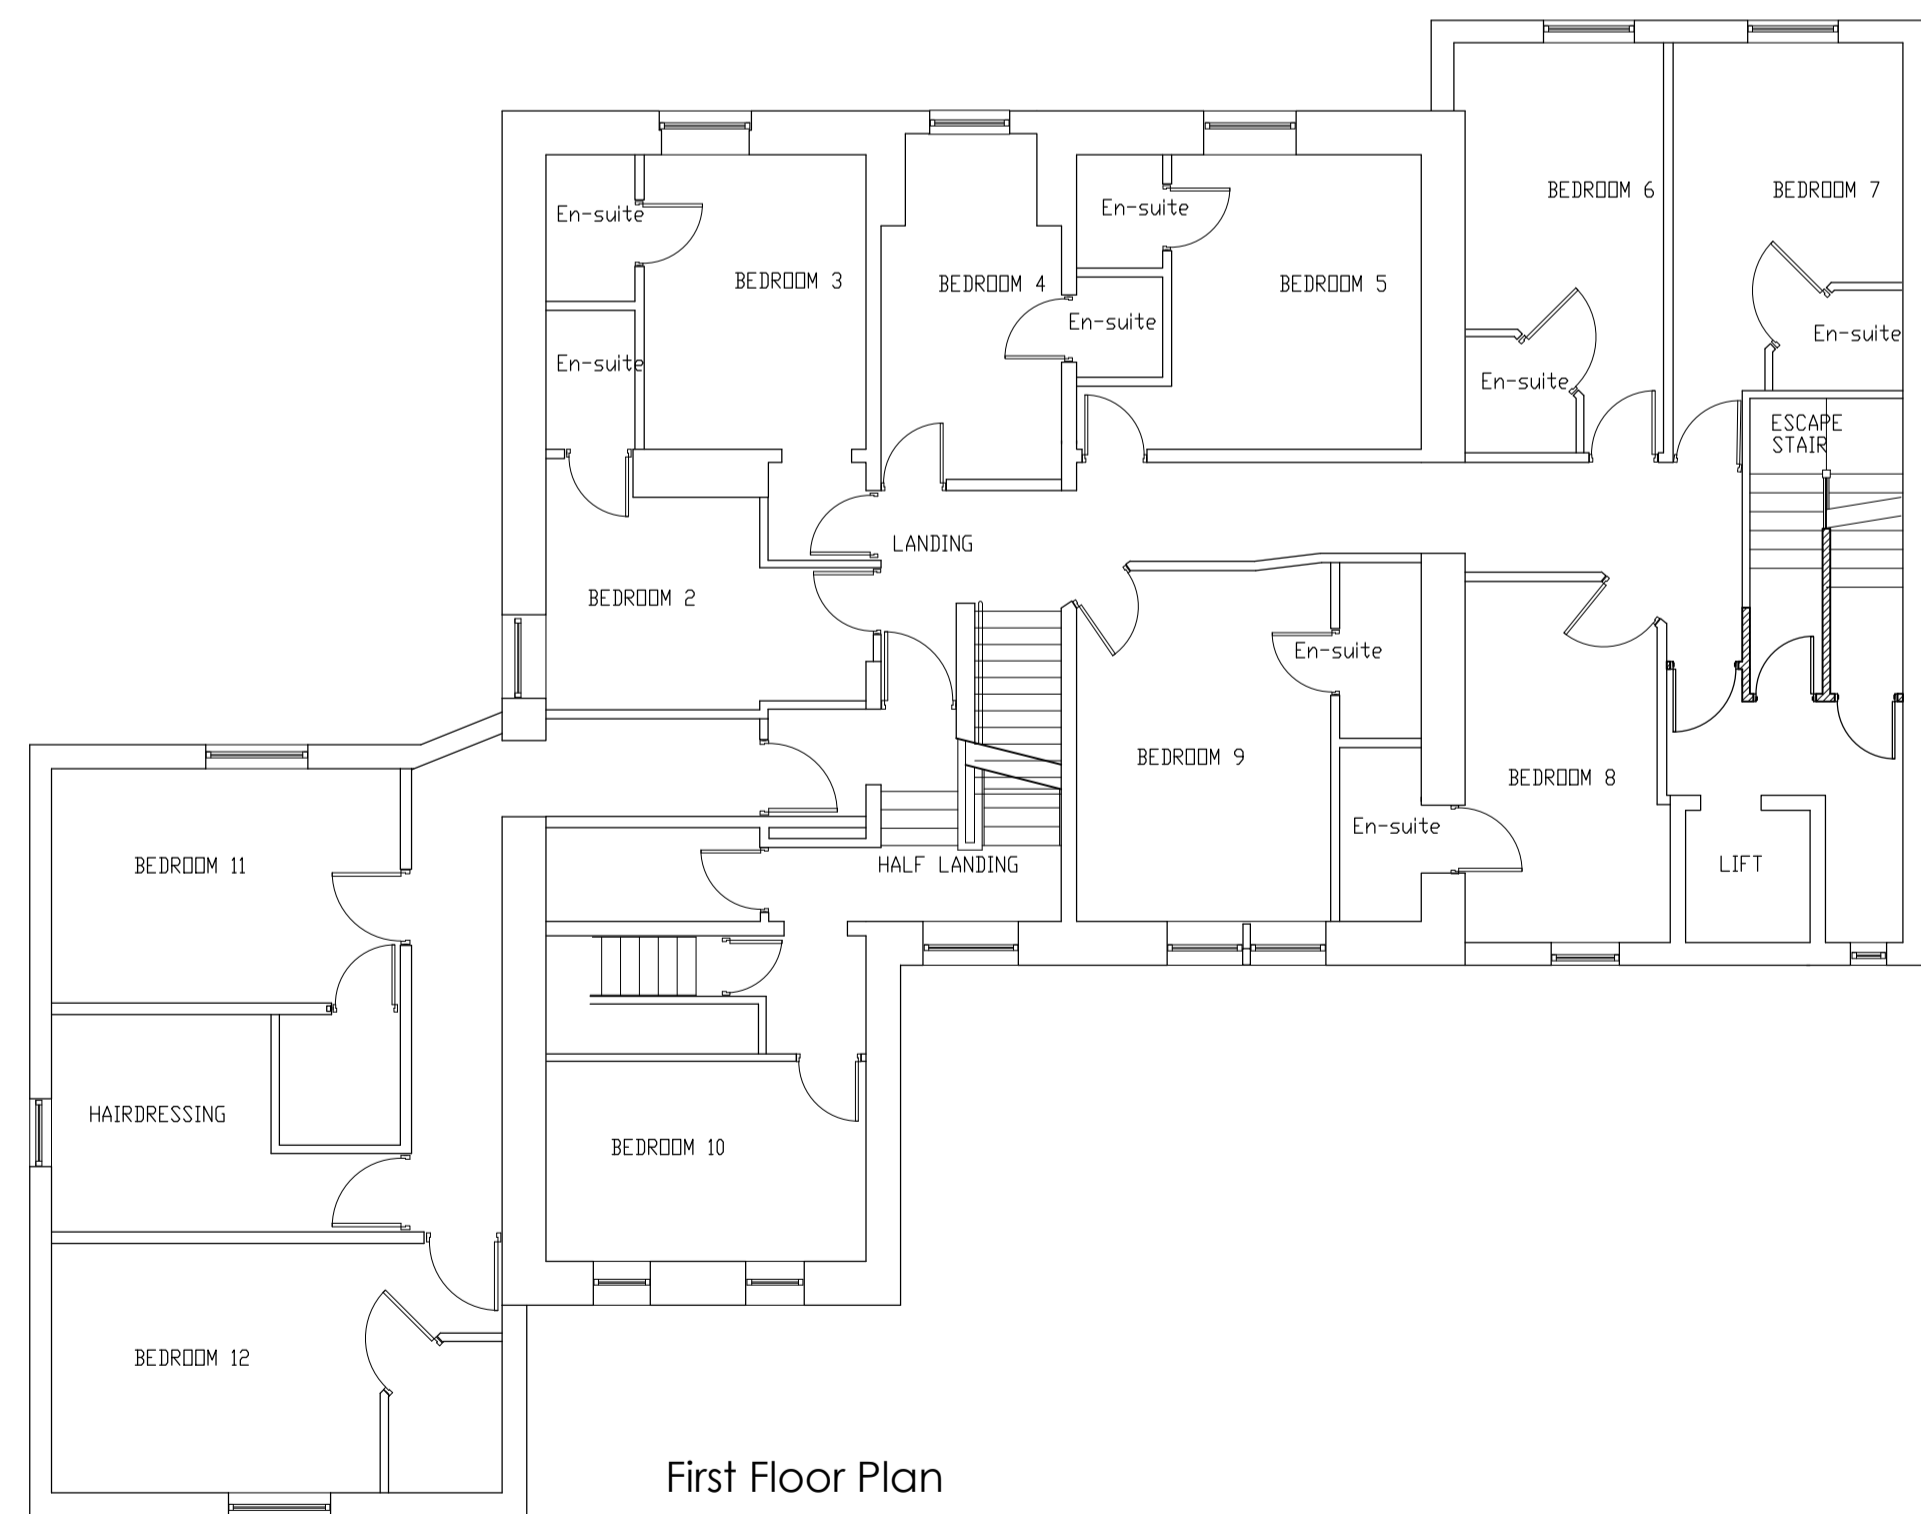

First Floor Plan

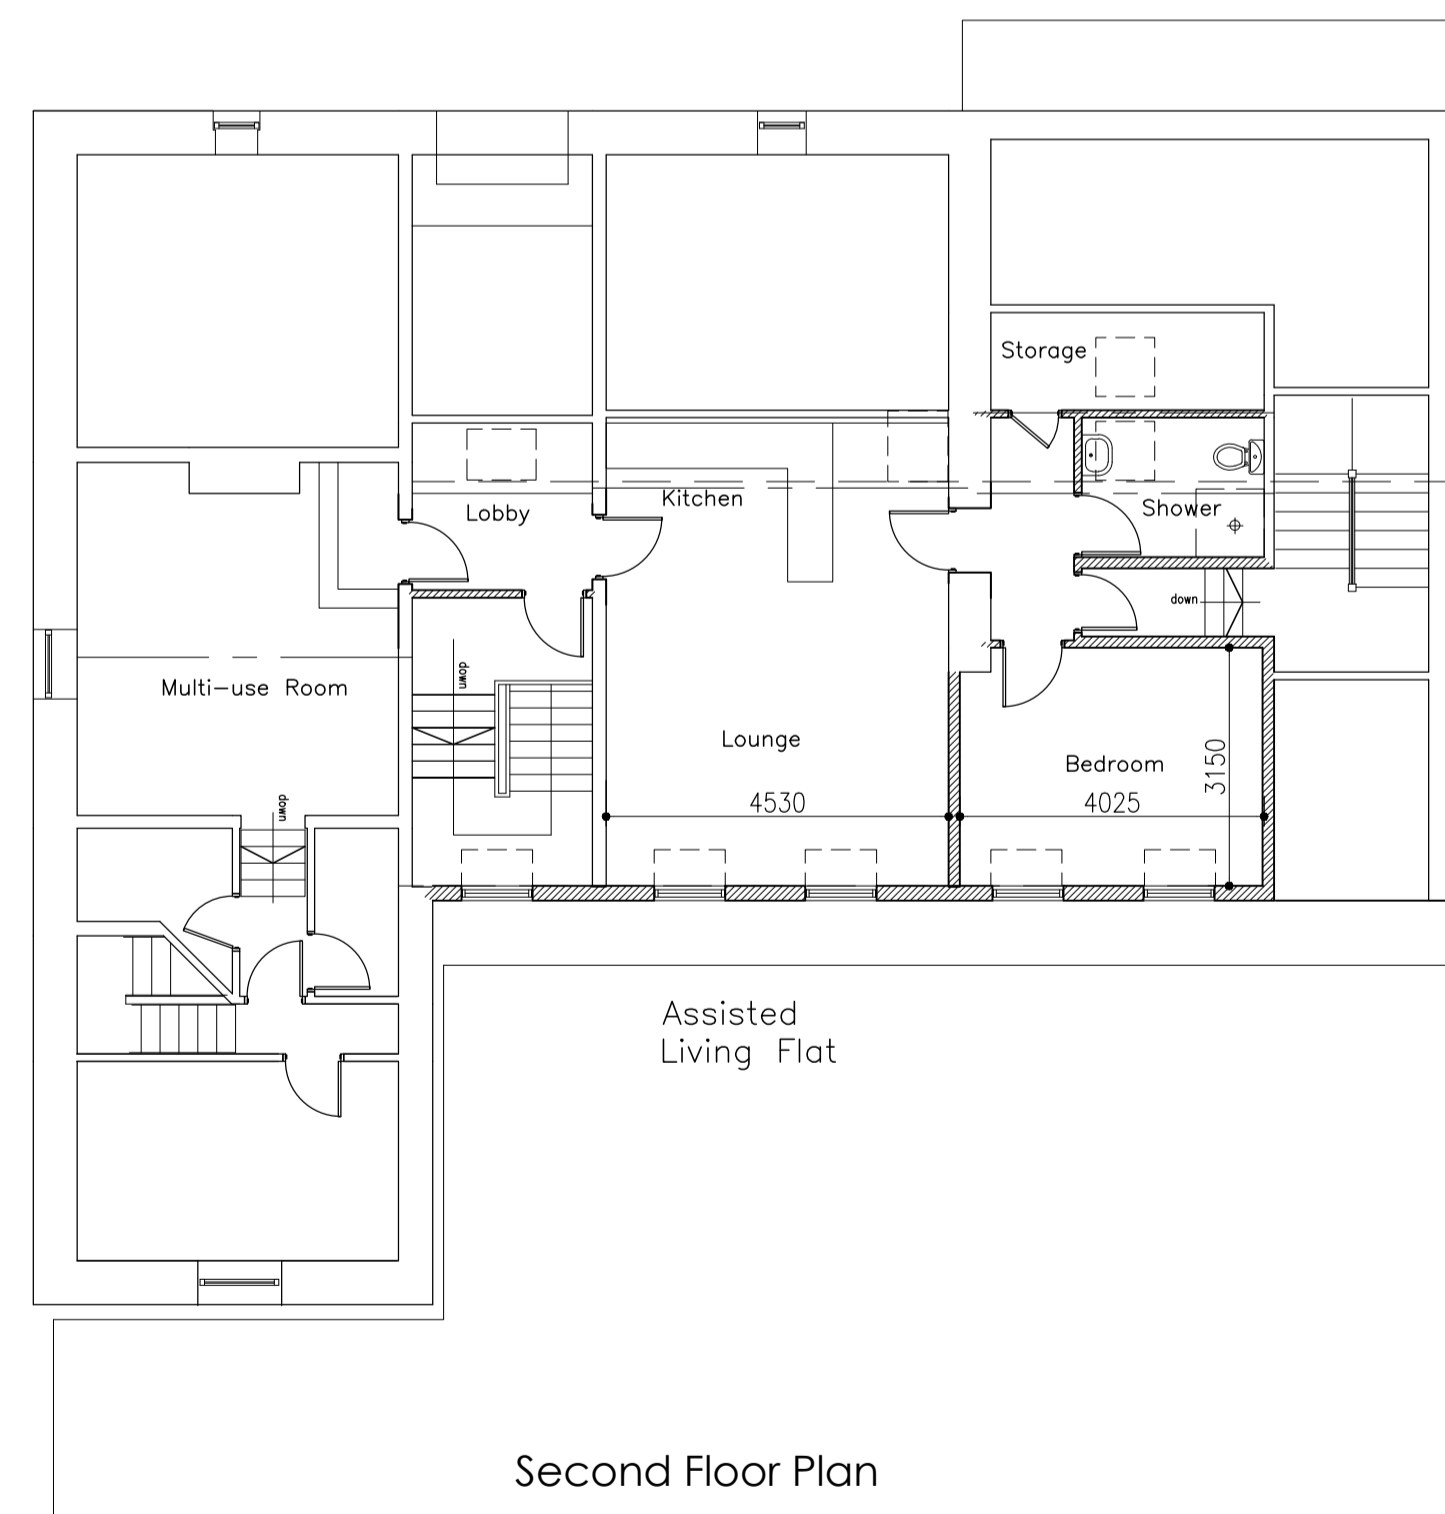

Second Floor Plan

Revisions:

A: 04-11-15 Dormer size amended;

Ratcliffe Architectural Services **RAS**
Chartered Architectural Technologist

6 Sandybeds Close - Accrington - Lancs - BB5 2XG
Tel: 07787 175223
Email: mra.services@btinternet.com

job:

Dormer Extension to High Brake House, Chatburn Road Clitheroe

client:

Brierley Care Ltd

drawing:

Proposed Plans, Sections and Elevations

scale: (@ A1) 1:100 drawn: MR date: Aug 2015

checked: date:

job no: RA110 dwg no: 102 rev: A