




Upper Ground Plan 1:50

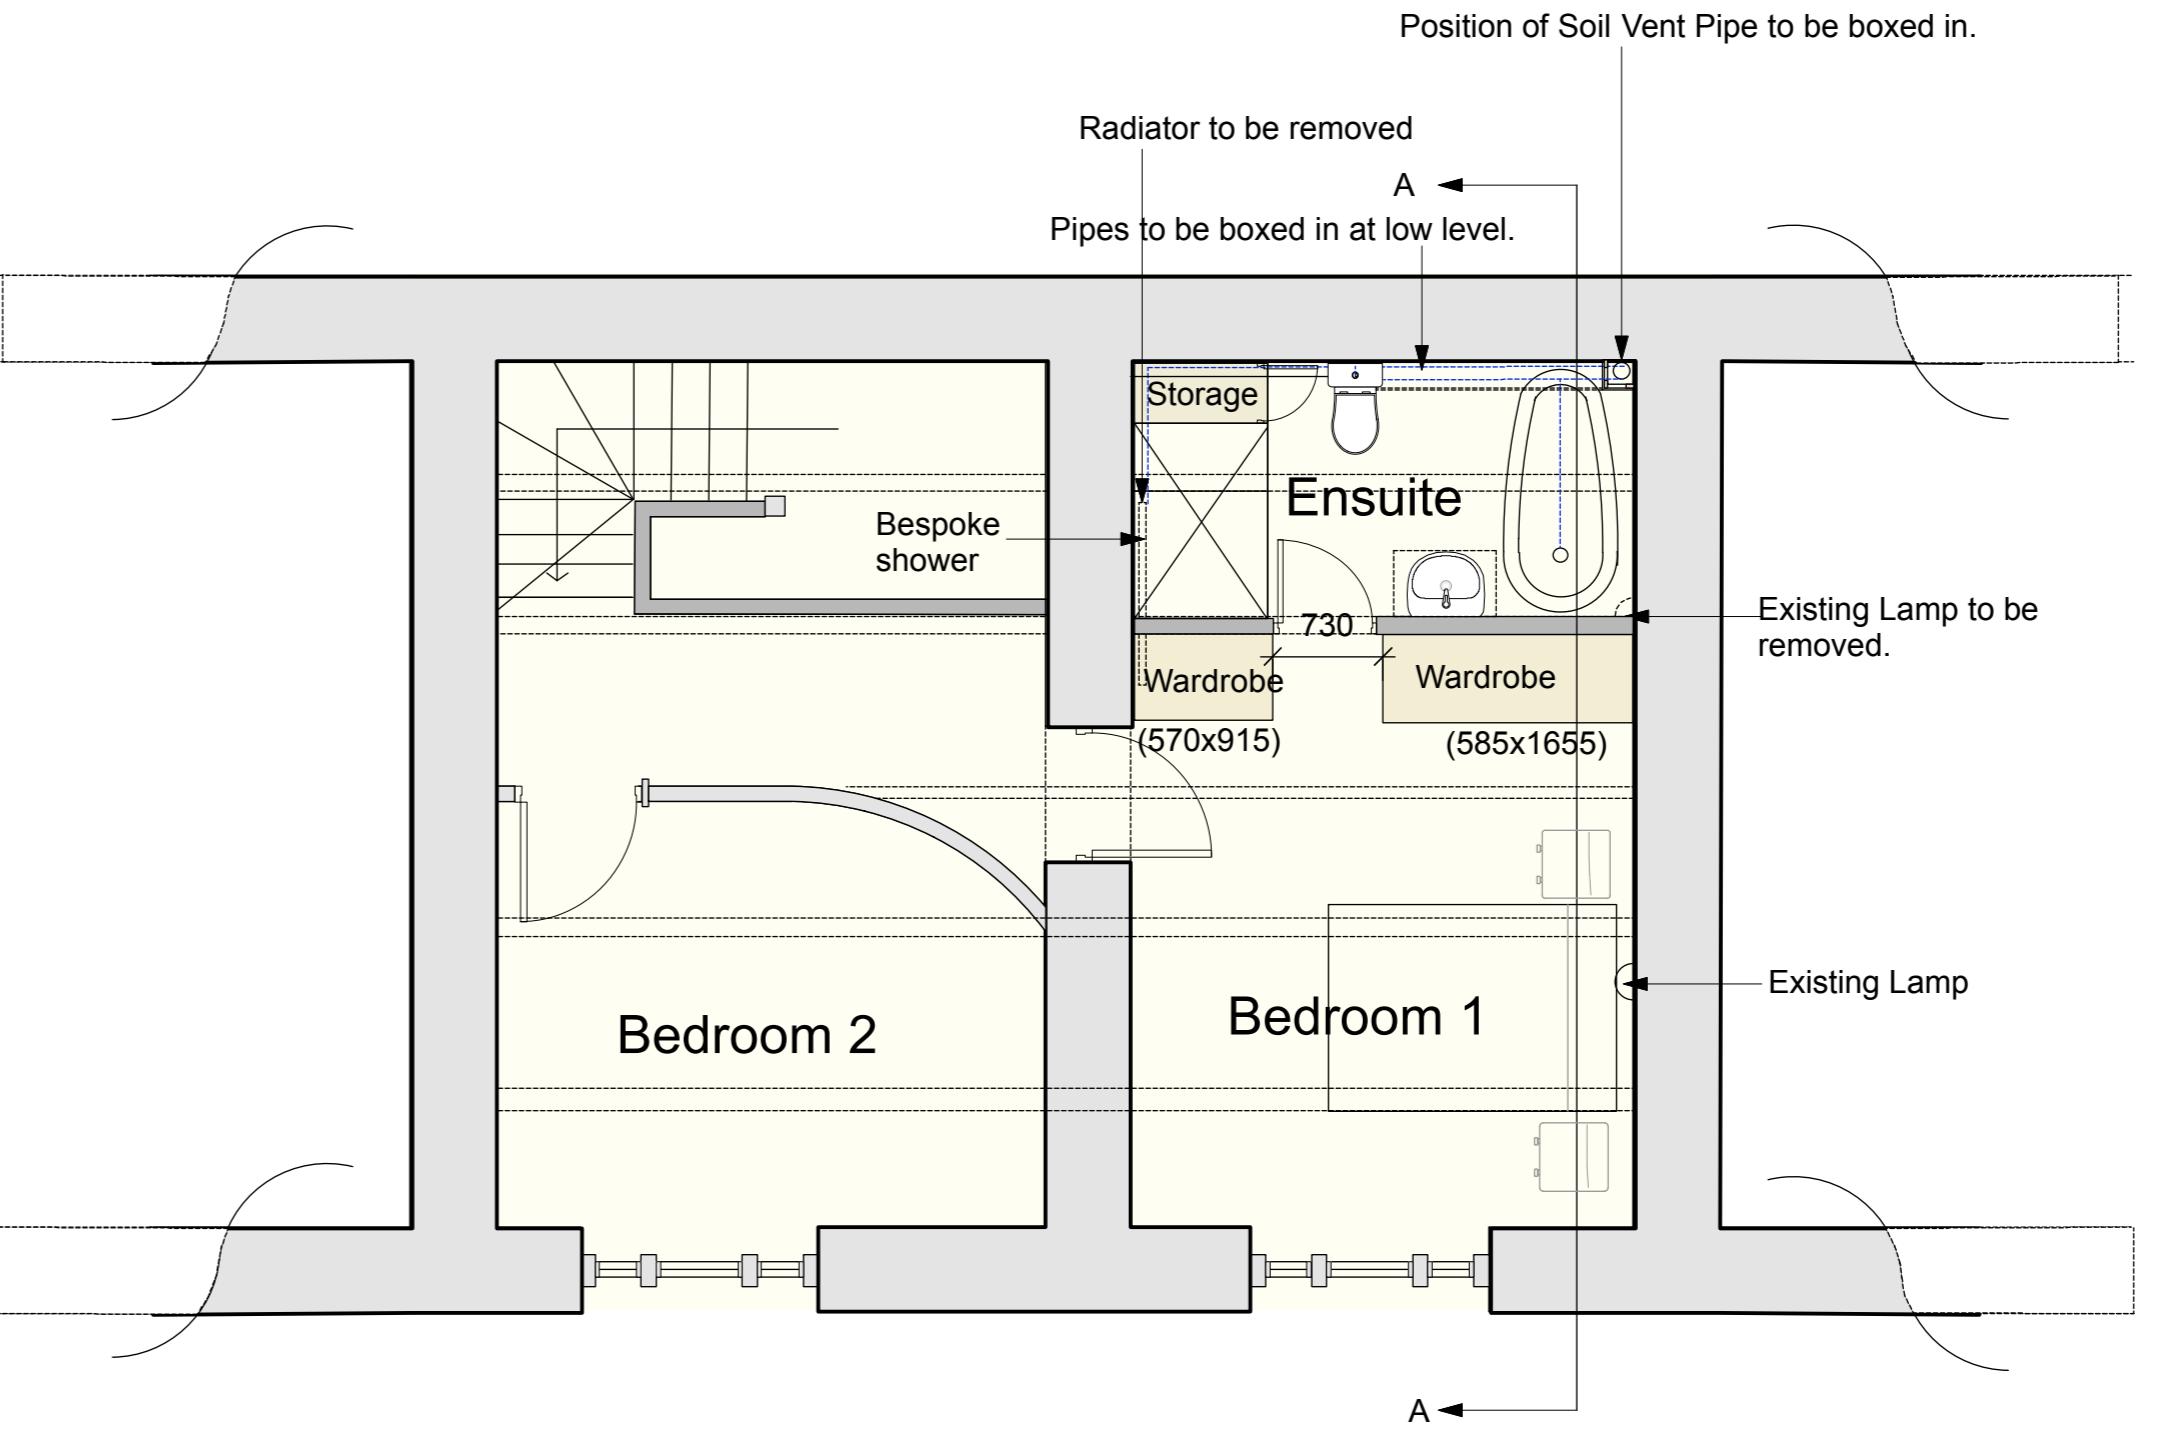


First Floor Plan 1:50

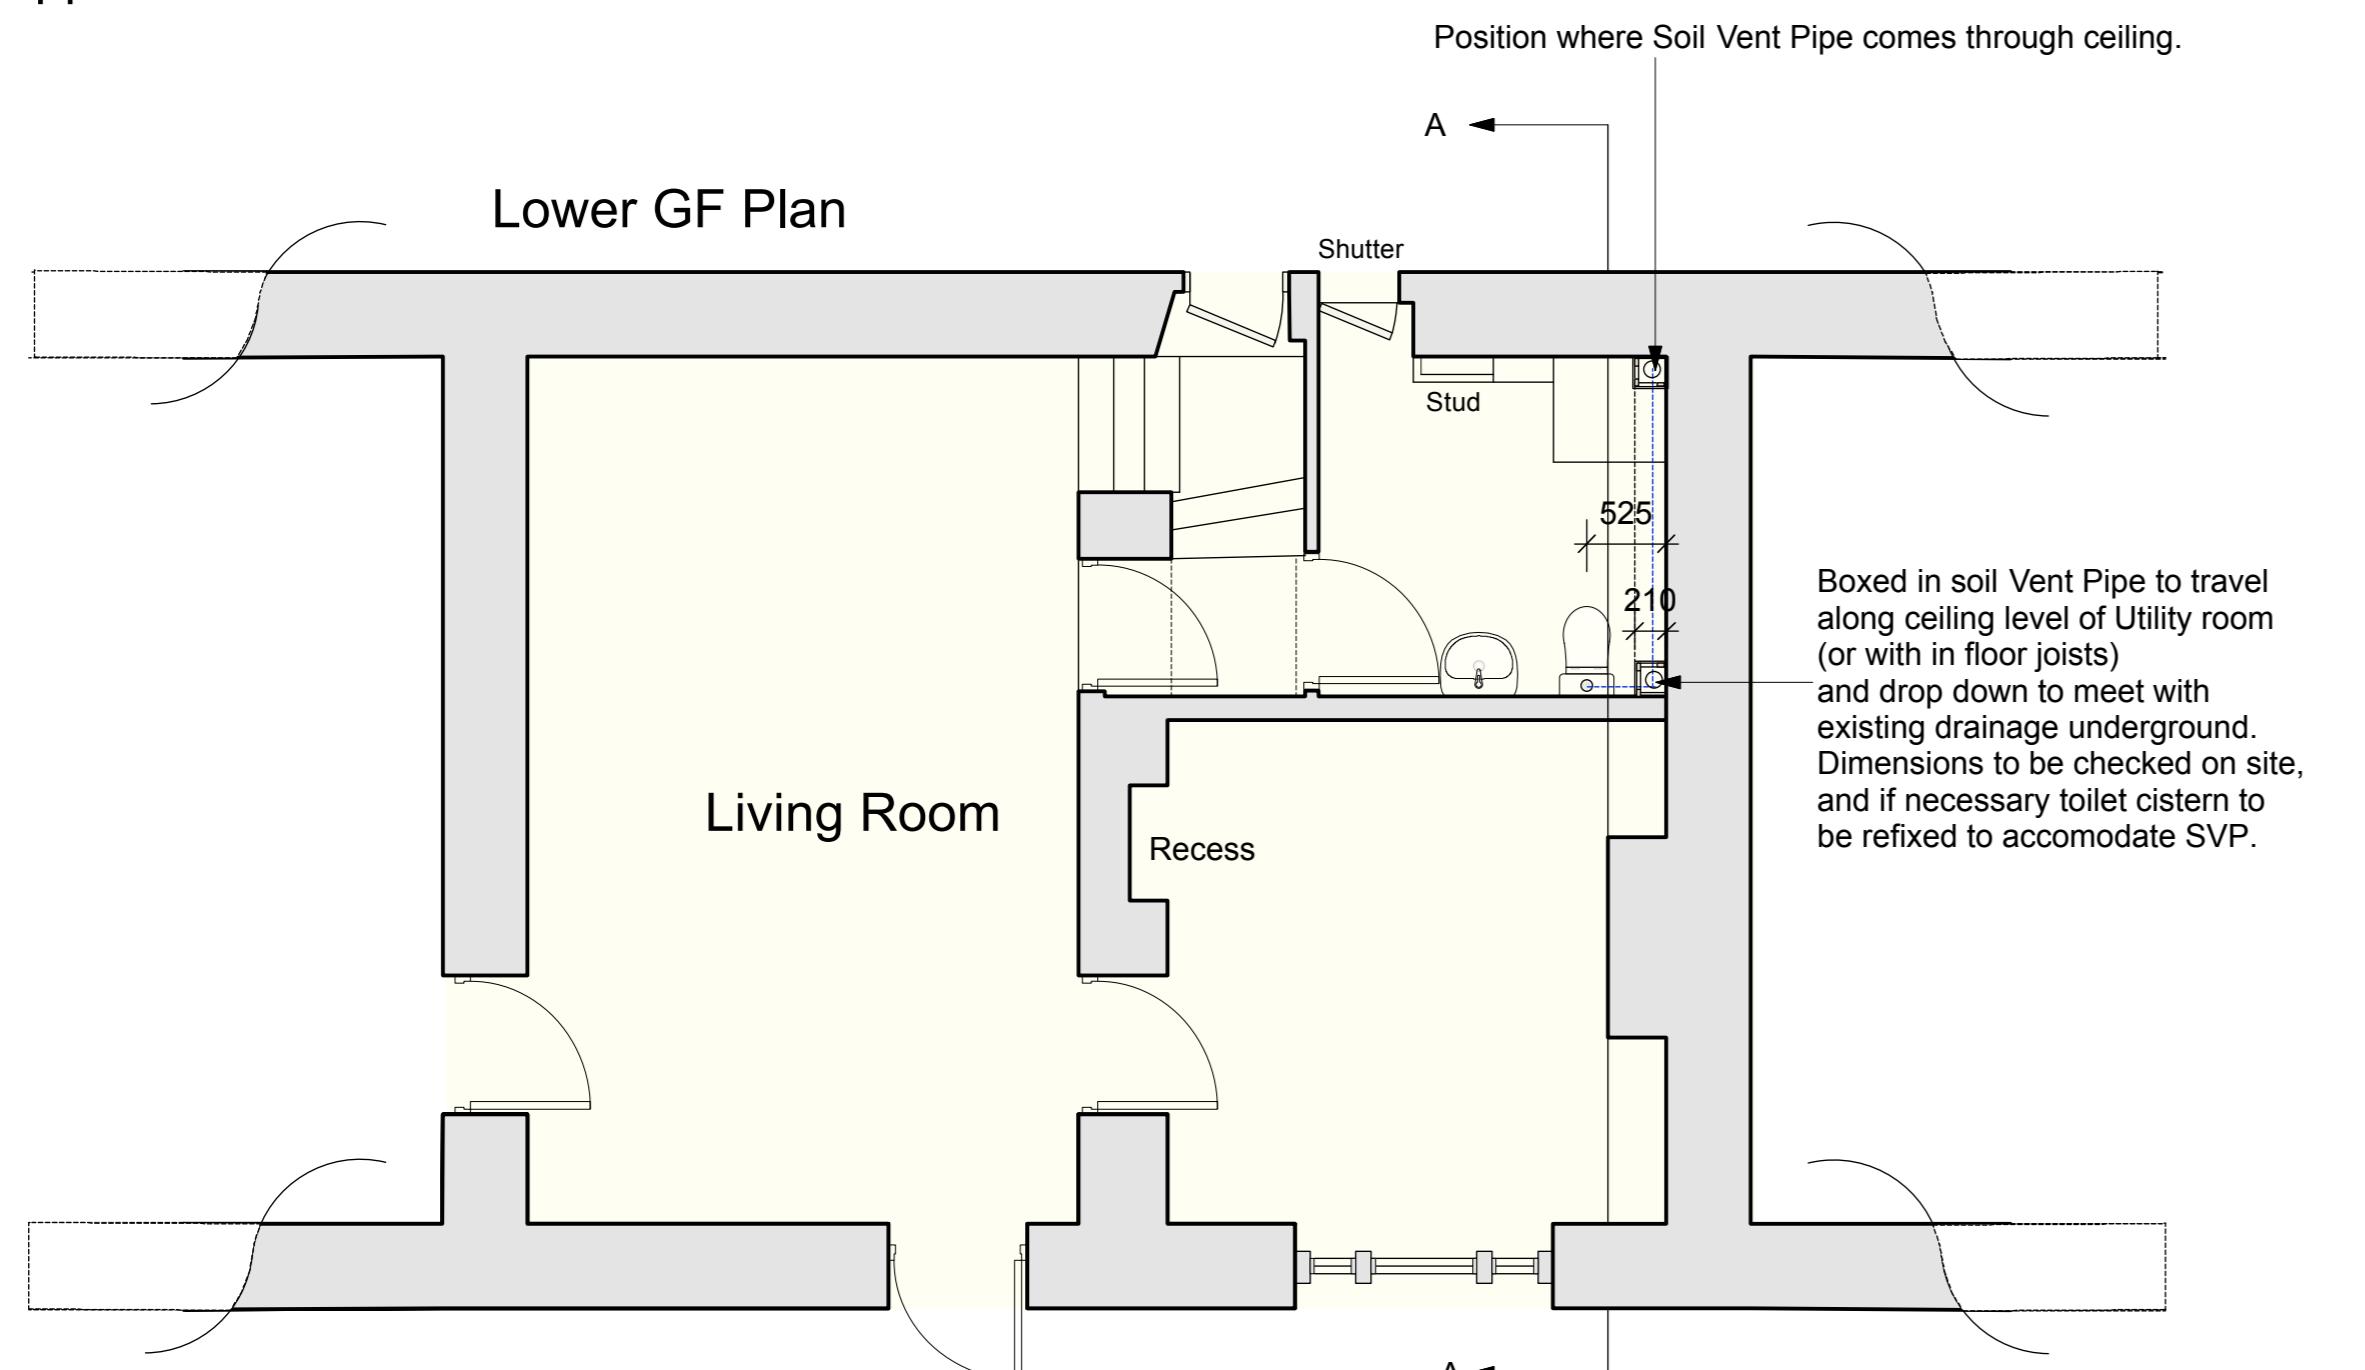

Lower Ground Plan 1:50

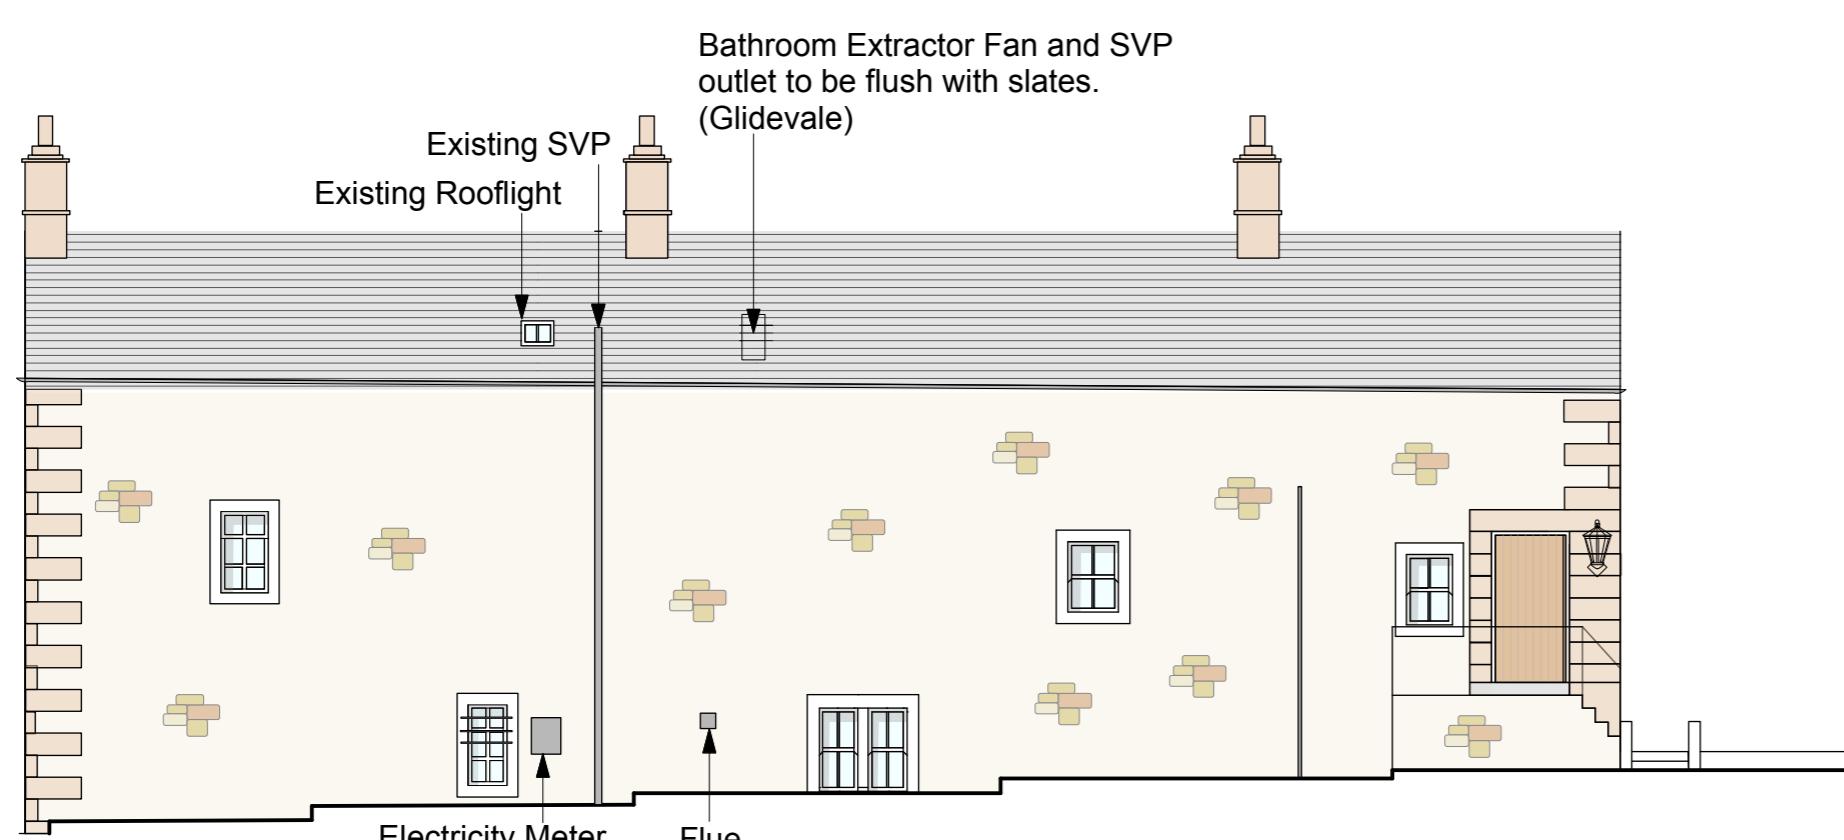

North West Elevation 1:100

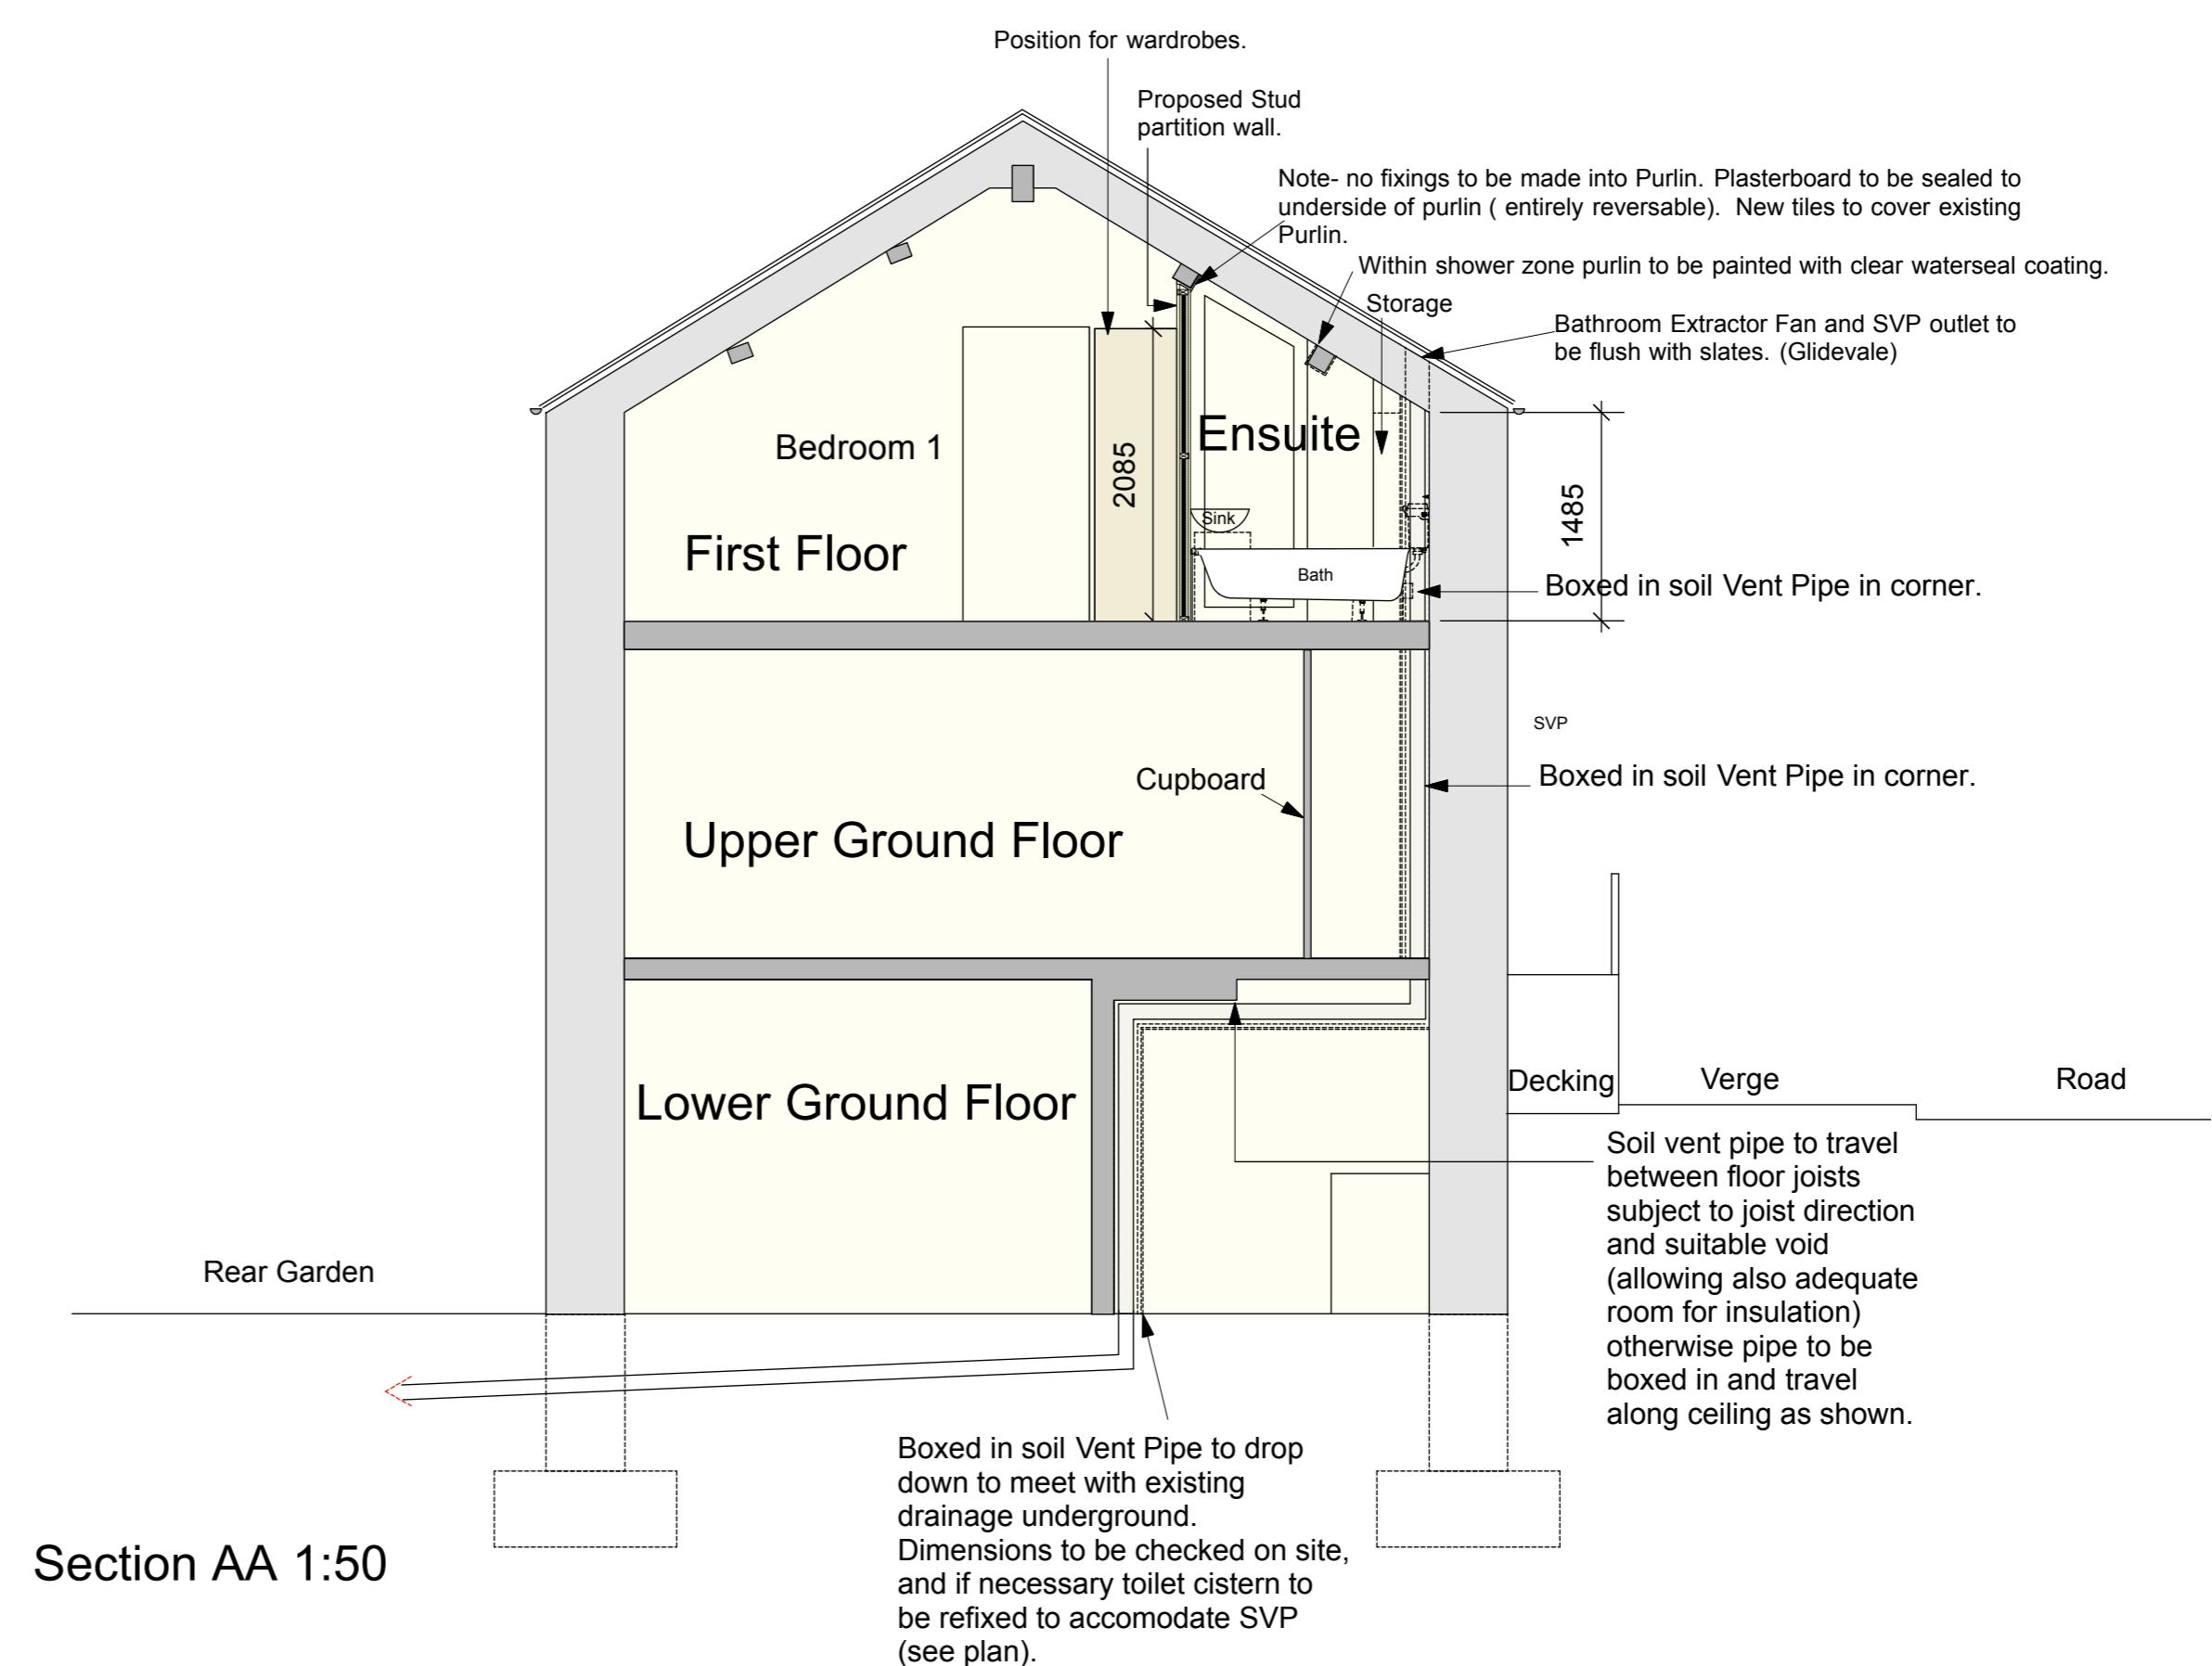

Section AA 1:50

This drawing is the property of IWA Architects. Copyright is reserved by them and the drawing is issued on condition that it is not copied either wholly or in part without the consent in writing of IWA Architects.


Dimensions should not be scaled. All dimensions to be checked on site by the contractor before commencement of the relevant part of the work

0 1000 2000

1:50

0 1000 3000 5000

1:100

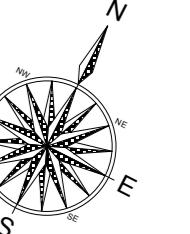

Rev. Date Description  
A 18.8.15 Scheme updated following planning comments

Newton House,  
Newton, Bowland

Proposed Plans/ Section/ Elevation

Draw. No.: 2205 P.001A Rev.: -

Date: Aug '14 Scale: 1:50/ 1:100 @A1

IWA Architects

Waterloo Mill, Waterloo Road, Clitheroe, Lancashire, BB7 1LR.

t: +44 (0) 1200 423487

f: +44 (0) 1200 458278

e: admin@iwarthitects.co.uk

w: www.iwarthitects.co.uk