




Typical Section

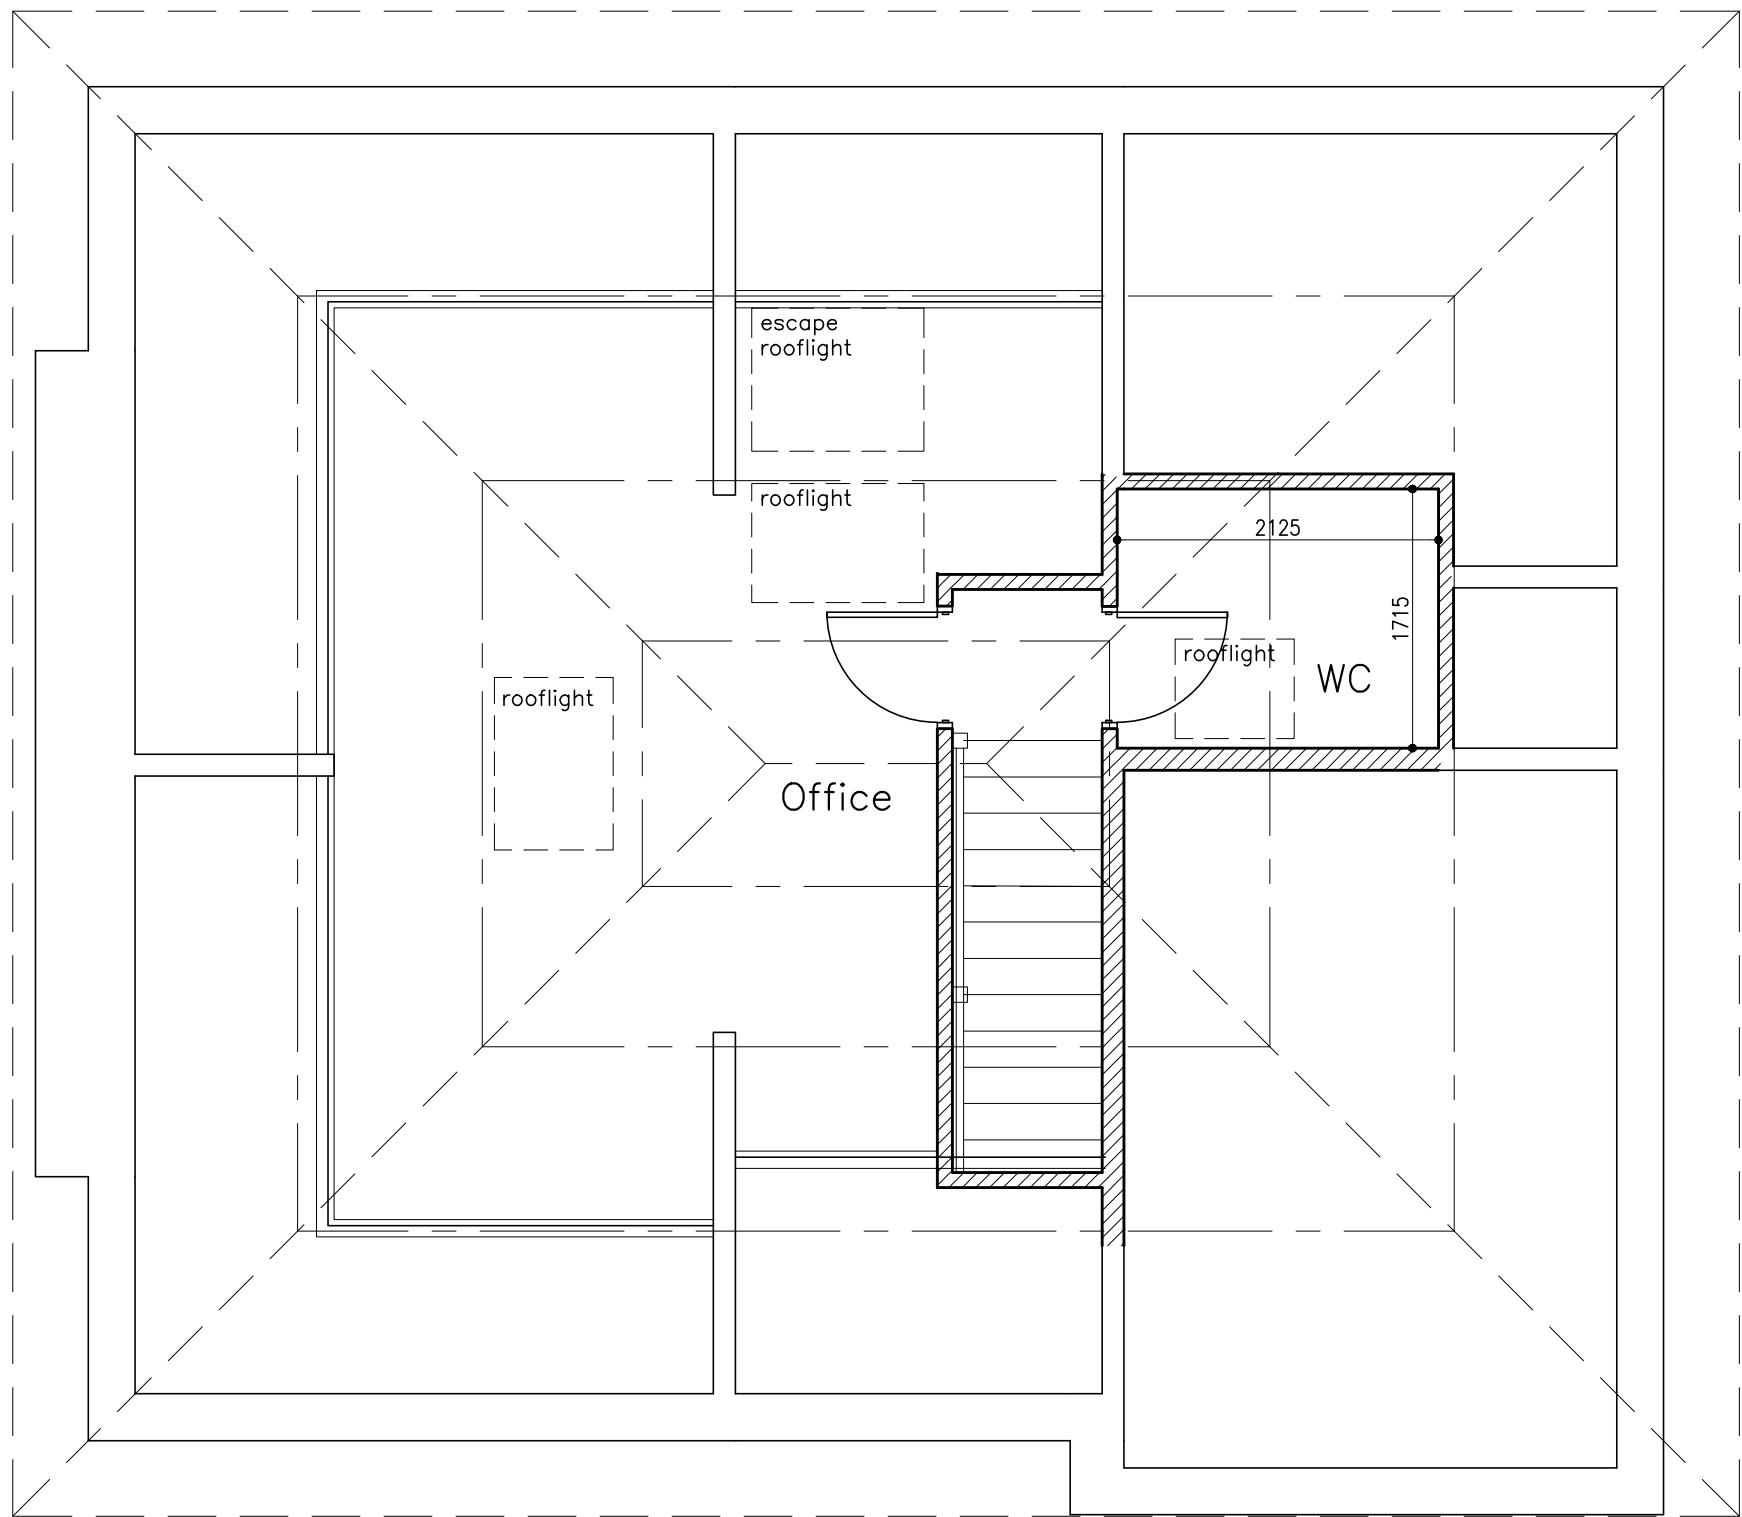

Roof Void Plan

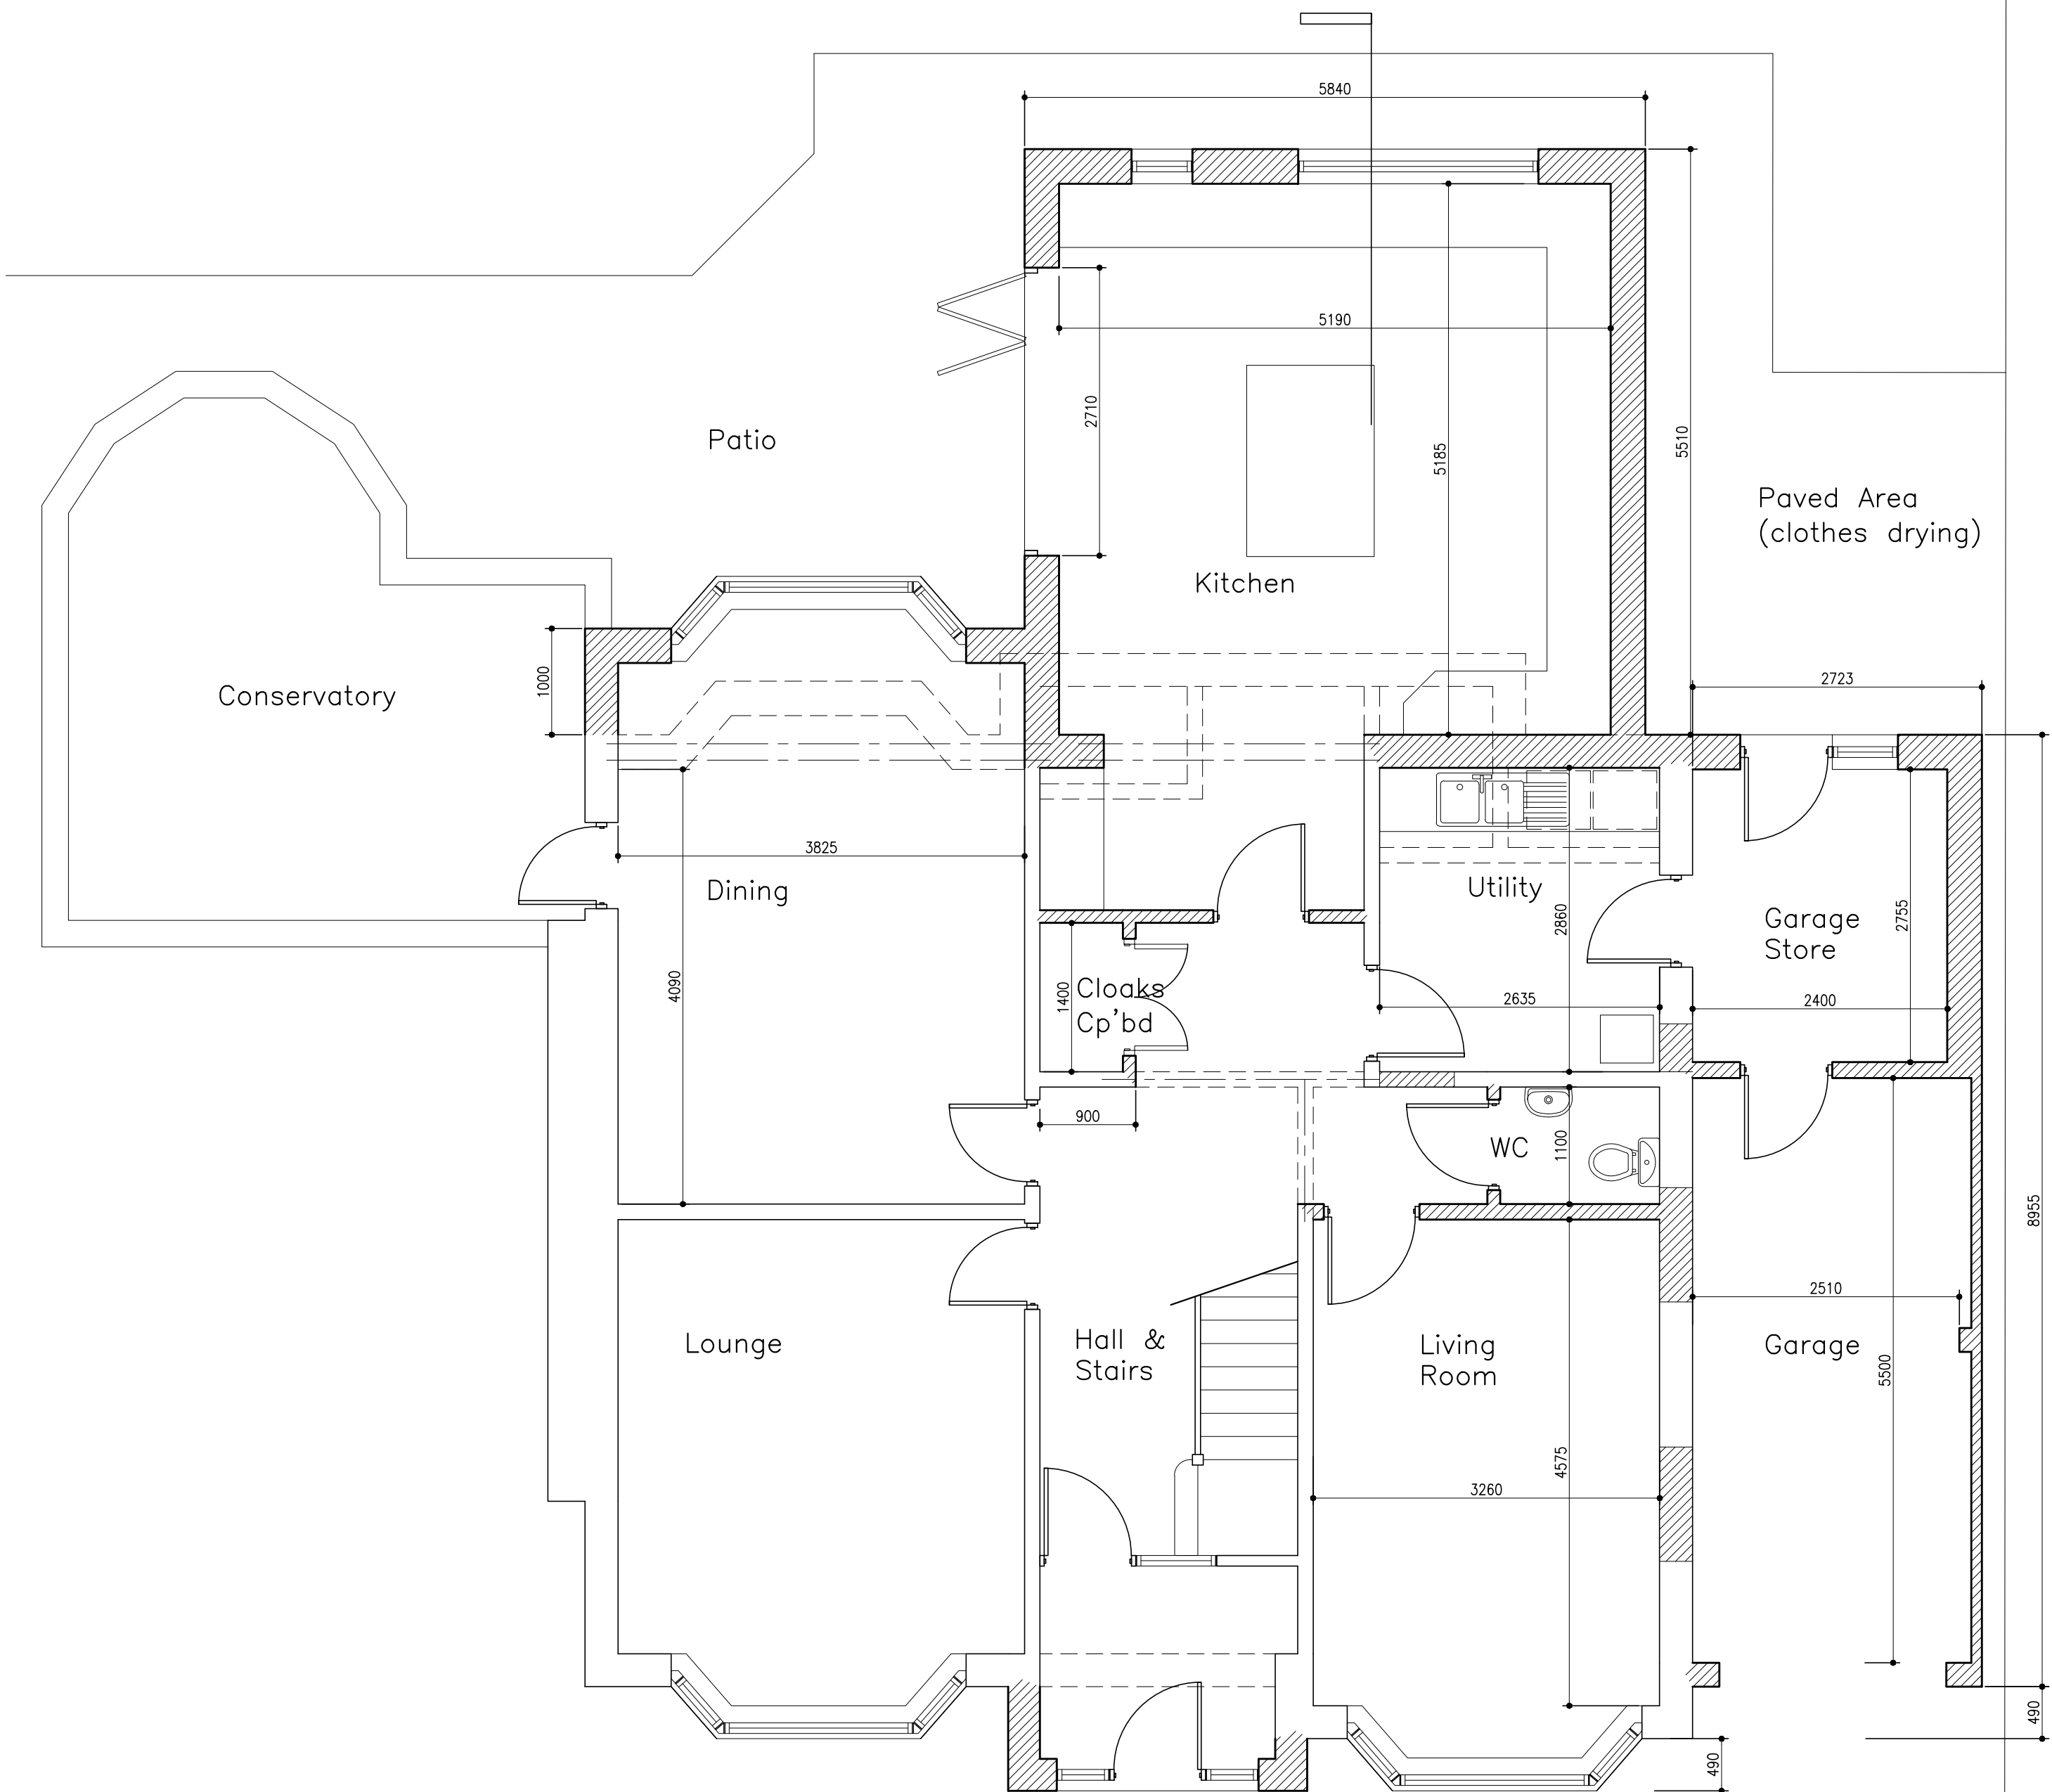

Ground Floor Plan

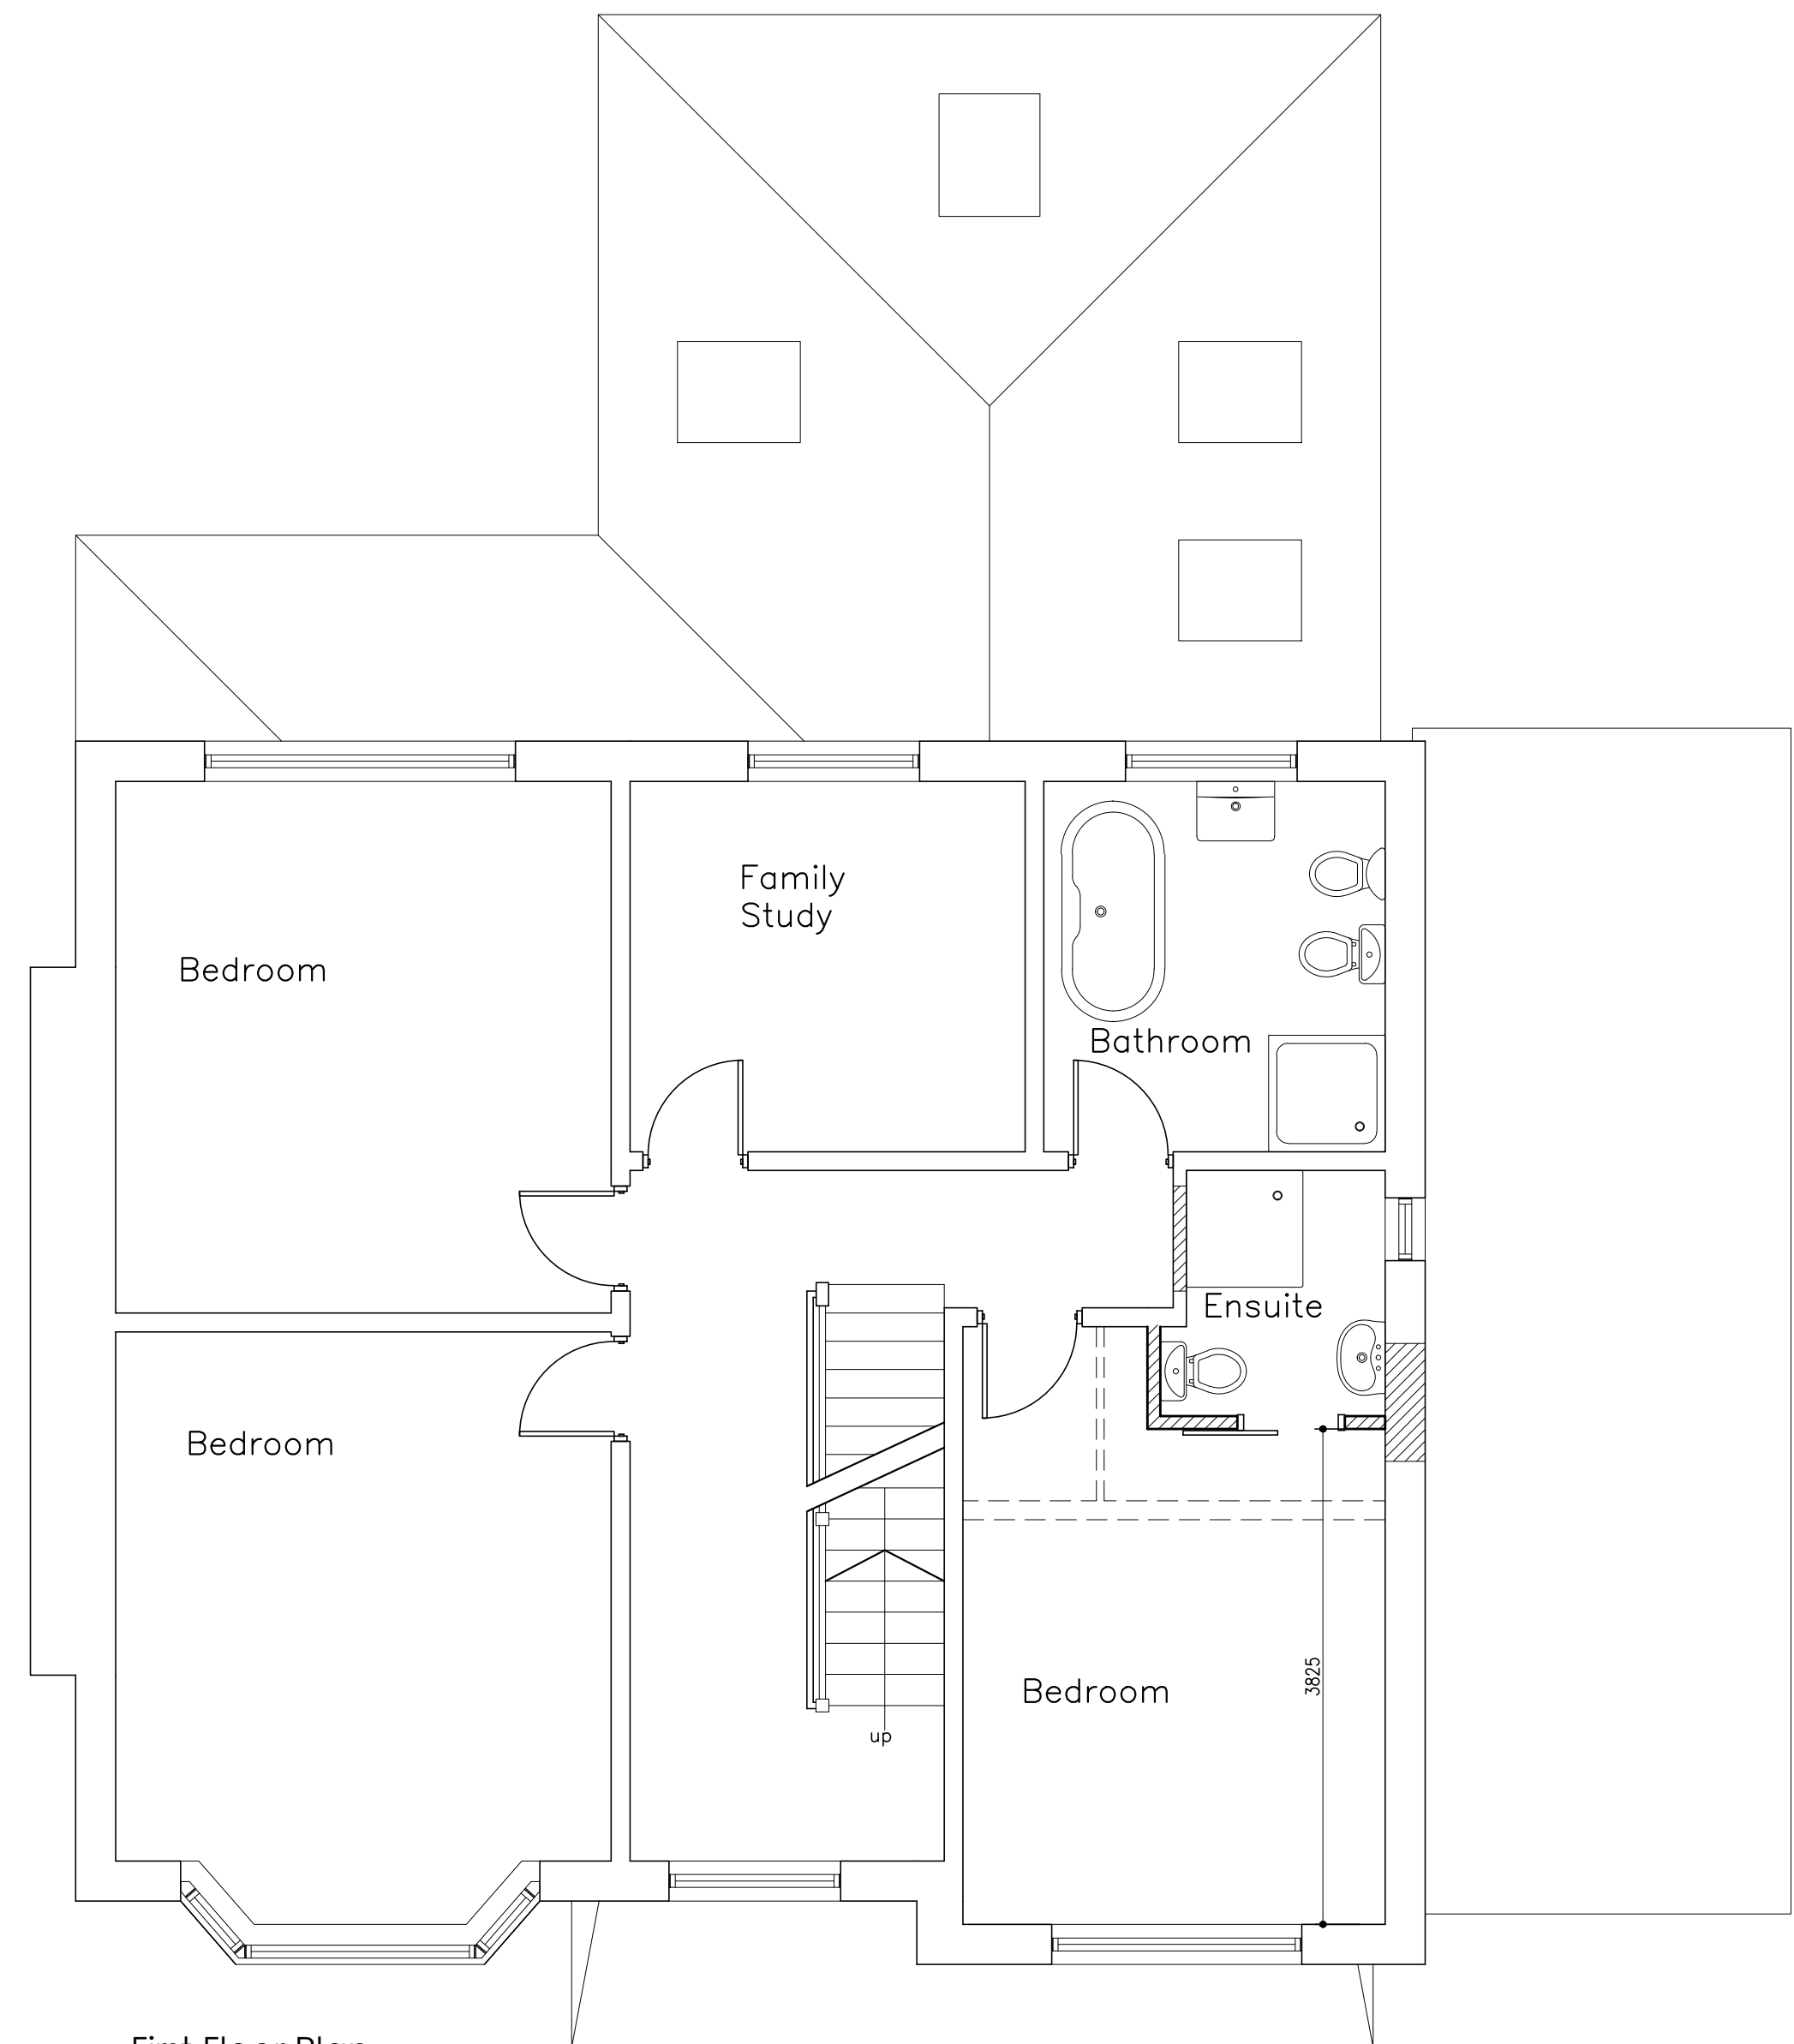

First Floor Plan

Revisions:
A: 19/11/15 Front rooflight repositioned in side elevation.

Ratcliffe
Architectural Services
Chartered Architectural Technologist
6 Sandybeds Close • Accrington • Lancs • BB5 2XG
Tel: 07787 175223
Email: mra.services@btinternet.com

job:
Extension & Alterations to
64 Branch Road, Mellor Brook,
BB2 7NY

client:
Mr S. Malik

drawing:
Plans as Proposed

scale: (@ A1)	drawn:	date:
1:50	MR	Oct 2015
checked:		date:
job no:	dwg no:	rev:
RA113	03	A