


NOTES  
 THIS DRAWING IS TO BE READ IN CONJUNCTION WITH ALL OTHER DRAWINGS FOR THIS PROJECT.  
 ALL LEVELS AND DIMENSIONS ARE TO BE CHECKED ON SITE BY THE CONTRACTOR, PRIOR TO PLACING ORDERS OR COMMENCING ANY OF THE RELEVANT WORKS.  
 ALL DIMENSIONS ARE IN MILLIMETRES UNLESS STATED OTHERWISE.  
 ANY DISCREPANCIES BETWEEN THE INFORMATION SHOWN ON THE PLAN AND THAT FOUND ON SITE ARE TO BE REPORTED TO THE DESIGNER IMMEDIATELY.

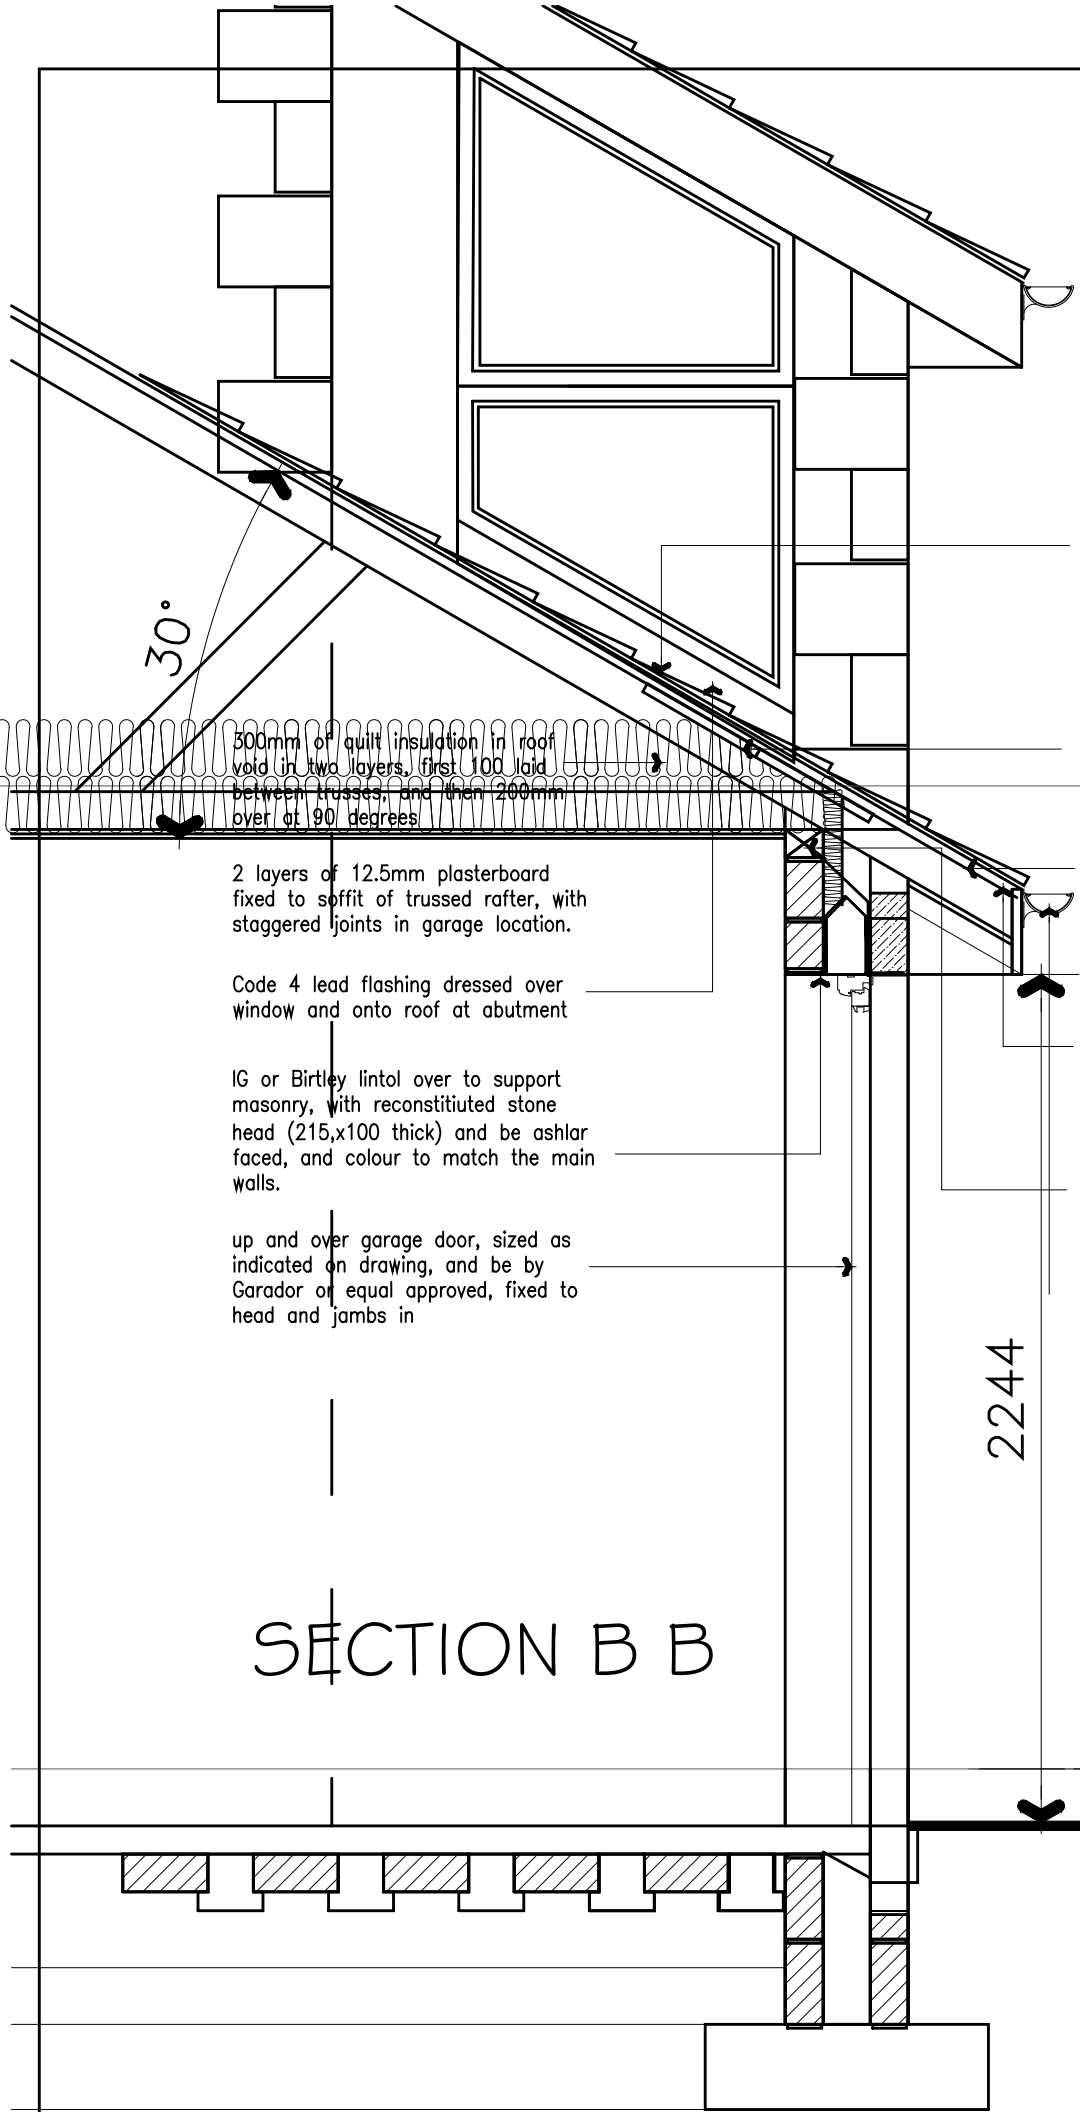

new or best quality second hand reclaimed Welsh-Blue slate, fixed to 25x50mm slating battens, to allow for a minimum headlap of 70mm or to suit the prevailing wind conditions.

see roof plan for trussed rafter centres (600mm max), and be by Donaldsons or equal approved. Trusses to be ex 100x50, and be clipped, fixed, installed handled etc in accordance with manufacturers guide for safe working loads etc.

sarking under battens and on top of trusses rafter, allow for sagging to be Kingspan or equal approved.

over fascia vent by glidvale or equal approved

rafter vent fitted over rafters to allow continuous air flow of 50mm by Glidvale or equal approved.

wallplate to be 100x75mm s.w. vac-vac treated and be bolted down at 900mm centres, aor alternatively strapped down on inner leaf at 1200mm centres.

Alumasc aluminium gutters type to be half round or OG type, with powder coated colour applied, client to decide colour, with 75mm dia round downpipes in aluminium, colour to match gutters

2 layers of 12.5mm plasterboard fixed to soffit of trussed rafter, with staggered joints in garage location.

Code 4 lead flashing dressed over window and onto roof at abutment

IG or Birtley lintol over to support masonry, with reconstituted stone head (215x100 thick) and be ashlar faced, and colour to match the main walls.

up and over garage door, sized as indicated on drawing, and be by Garador or equal approved, fixed to head and jambs in

SECTION B B

2244

0.000m

Rev.	Date	Description
------	------	-------------

**A.L.H. Design Services**  
 Barley Cottage, Brewery Street, Longridge, Lancs  
 PR3 3NB, Tel & Fax : (01772) 785719

Client  
 Mr W. Pye,  
 Shay Lane Ind Estate,  
 Shay Lane,  
 Longridge,  
 Lancs PR3 3BT

Job/Scheme Title  
 ERECTION OF DETACHED DWELLINGS

Drawing Title  
 GARAGE DOOR DETAIL

Job/Scheme Number	Drawing Number		
0462/93	Drawing No 40		
Scale	Date	Drawn	Checked
1/20th	June 15	a.t.l-h.	