
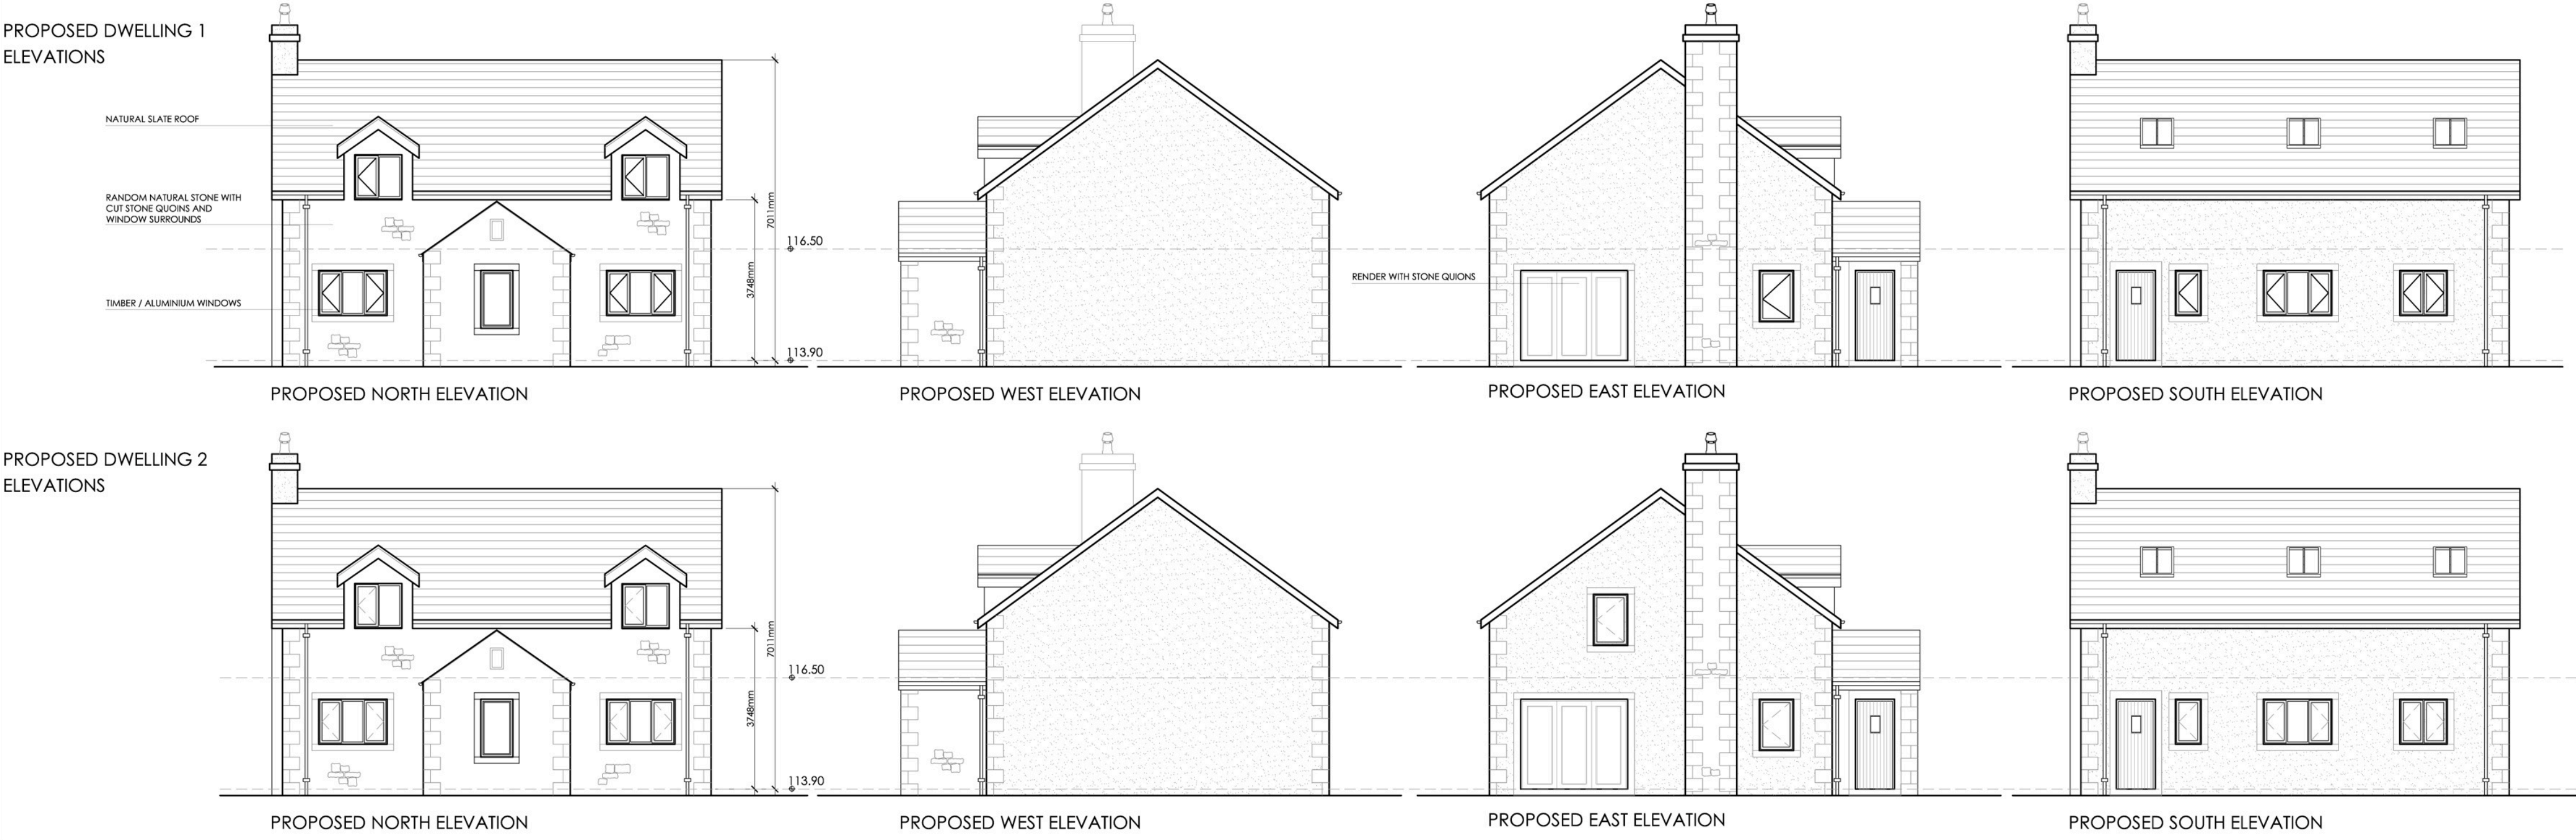


PROPOSED SITE PLAN SCALE 1:200

PROPOSED STREET SCENE FROM DILWORTH LANE

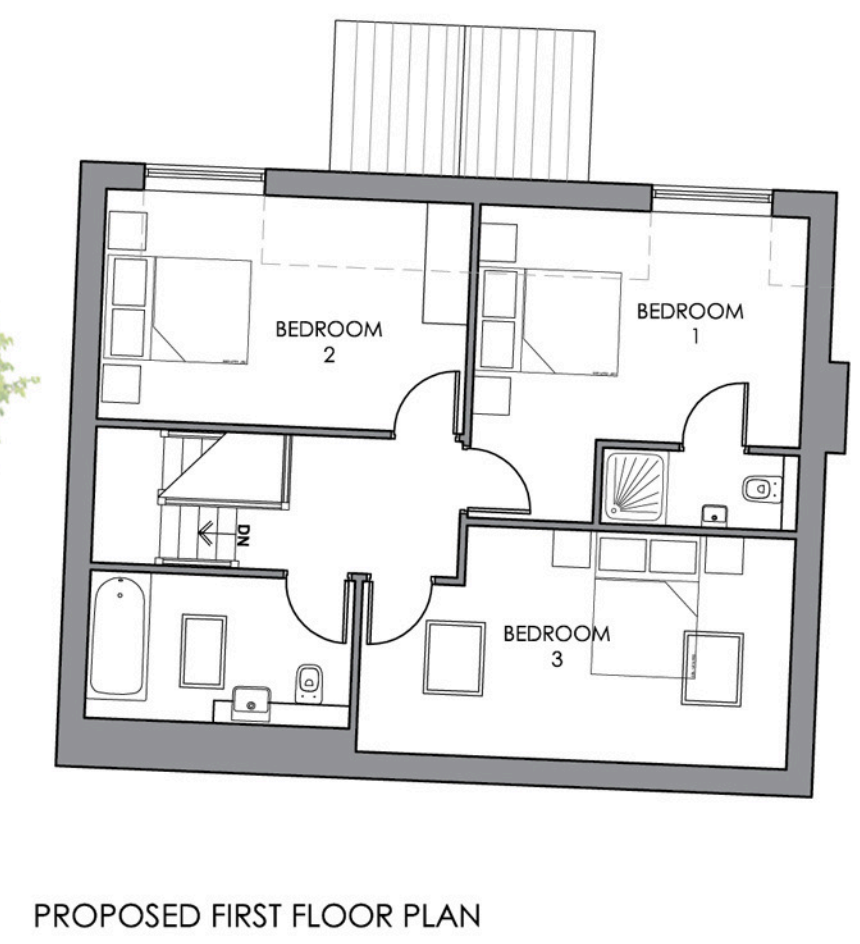

This drawing is to be read in conjunction with all relevant Architect, consultants' and specialists' drawings and specifications. The Architect is to be notified of any discrepancies before proceeding. Do not scale from this drawing. All dimensions and levels are to be checked on site. This drawing is subject to copyright. All work carried out before Planning and Building Permission has been granted is at the contractor's risk.

no.	by	revision	date
B	RBM	Visibility splays added.	16.12.2015
A	RBM	General update.	26.11.2015

Client  
**Mr D Norris**

Job Title  
**Proposed New Dwellings at  
41 Dilworth Lane  
Longridge**

Scale	Date	Drawn
1:100 @ A1	Nov 2015	RBM

Drawing Title  
**Proposed Site Plan, Floor Plans and  
Elevations**

**spa**  
ARCHITECTS

SUNDERLAND PEACOCK & ASSOCIATES LTD.  
HAZELBERRY, PUBLIC ROAD, CLITHEROE  
LANCASHIRE, BB7 2AG  
T 01200 423178 F 01200 427328  
E info@sunderlandpeacock.com  
www.sunderlandpeacock.com

**4892 -P01 B**