

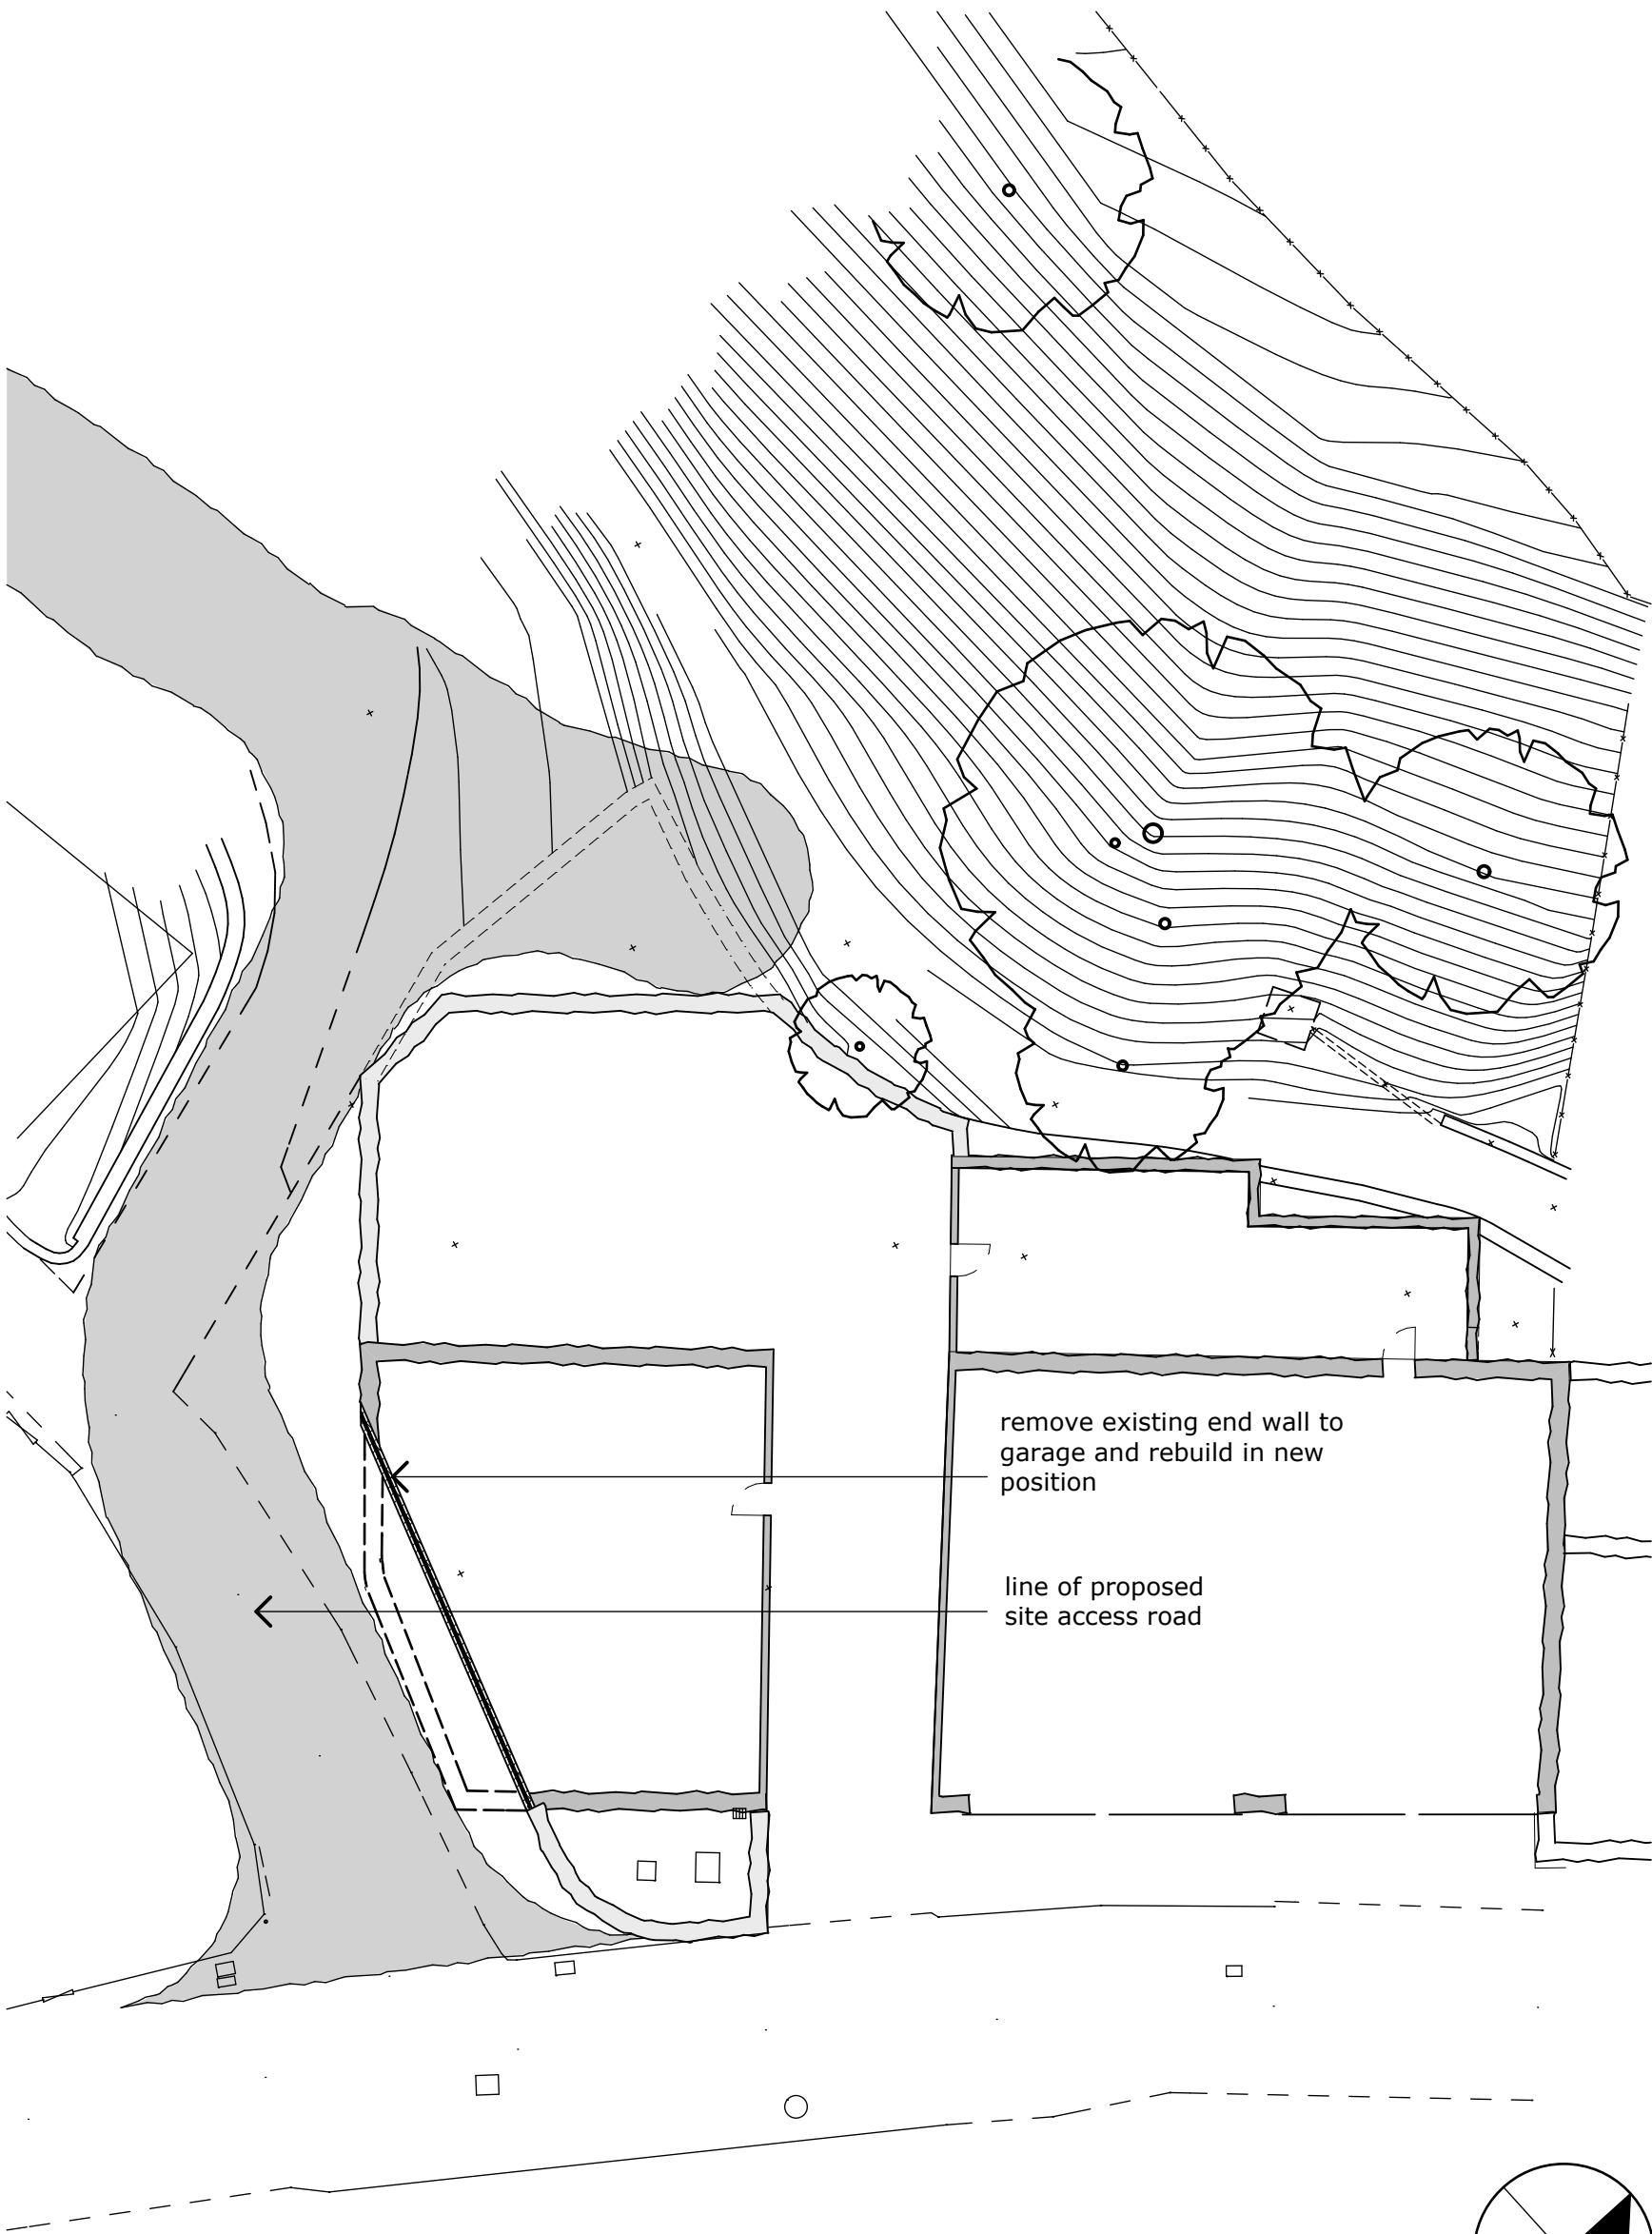



Existing Floor Plan 1 : 200

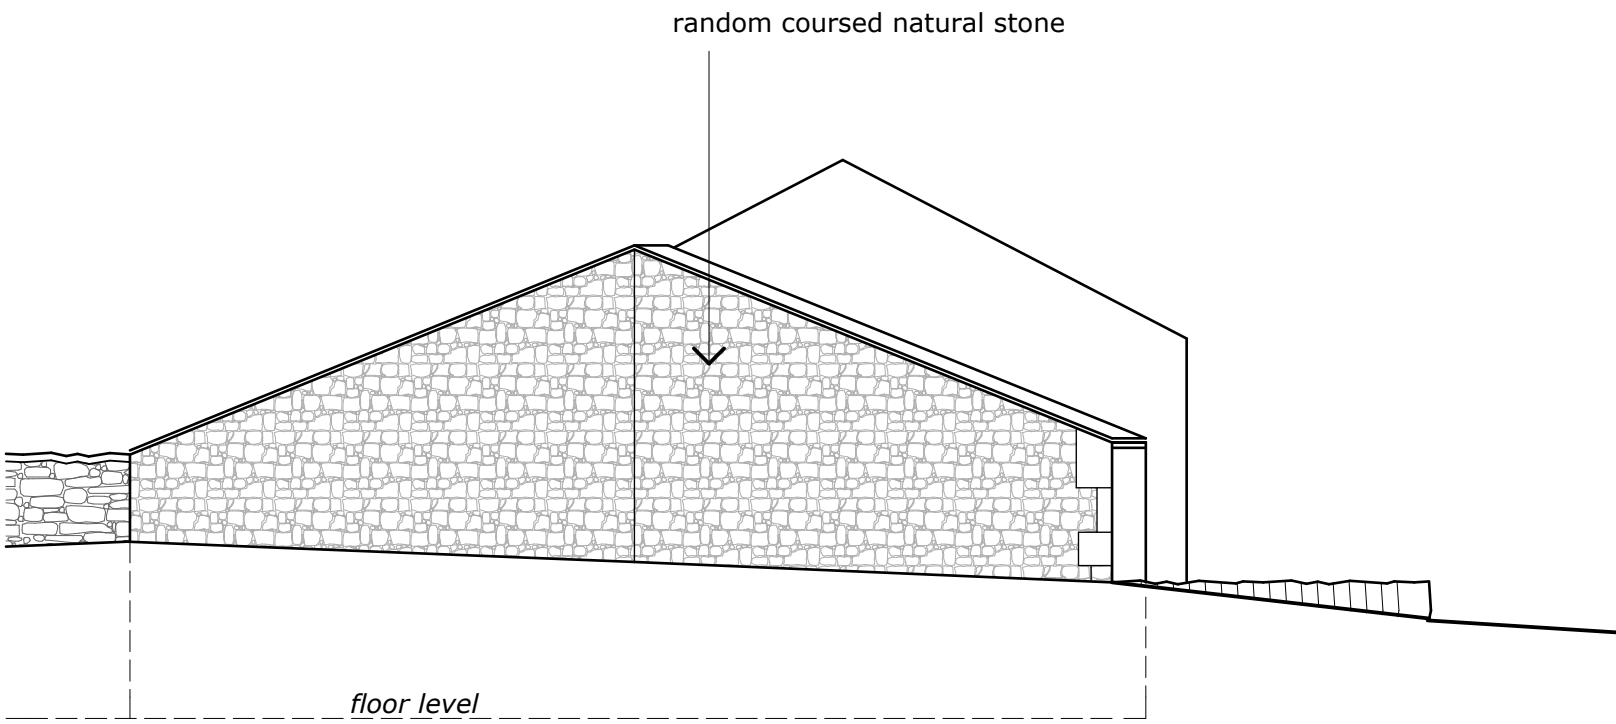


Proposed Floor Plan 1 : 200

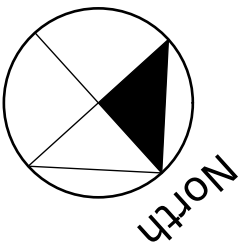


Existing SE Elevation SE 1 : 100  
to Victoria Terrace

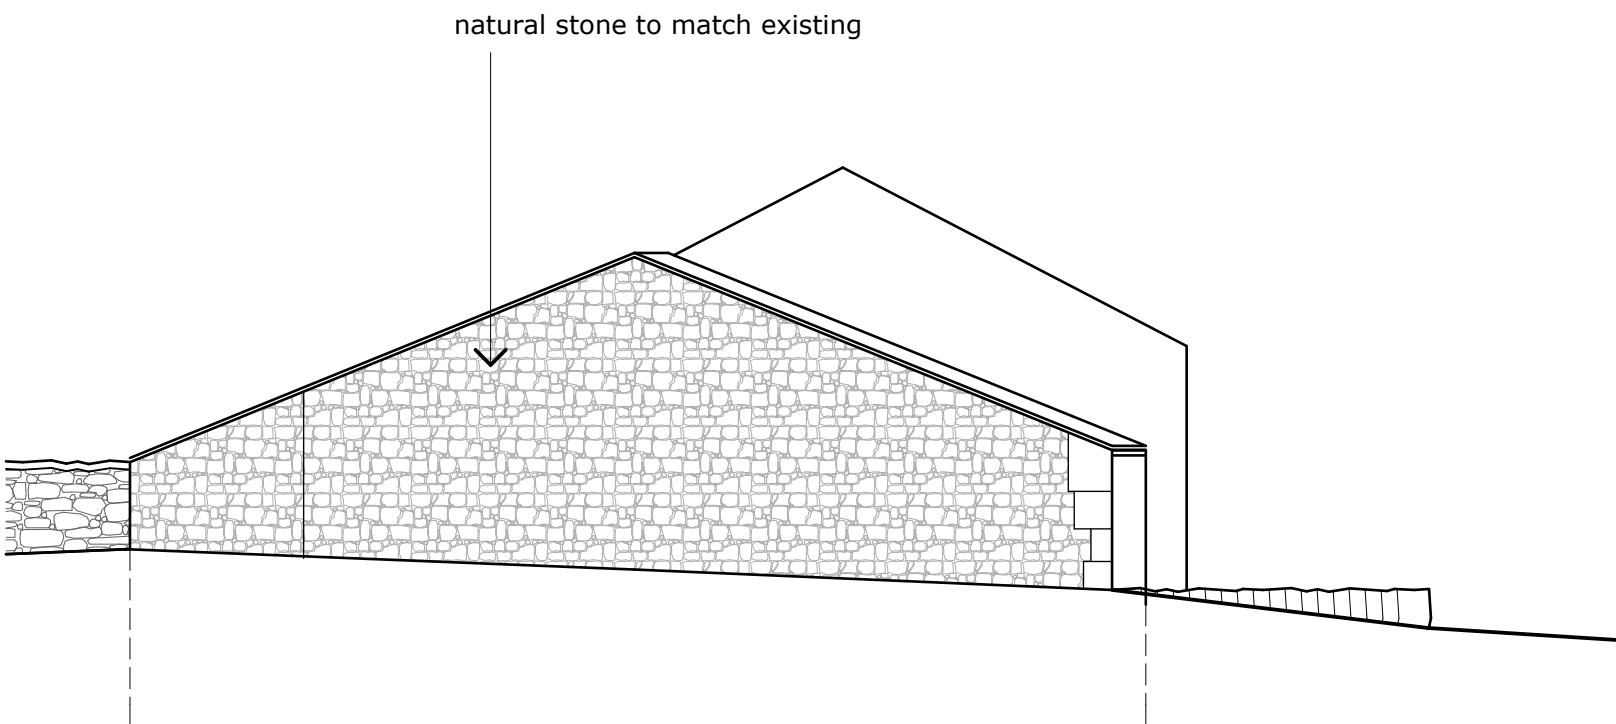


Proposed SE Elevation 1 : 100  
to Victoria Terrace

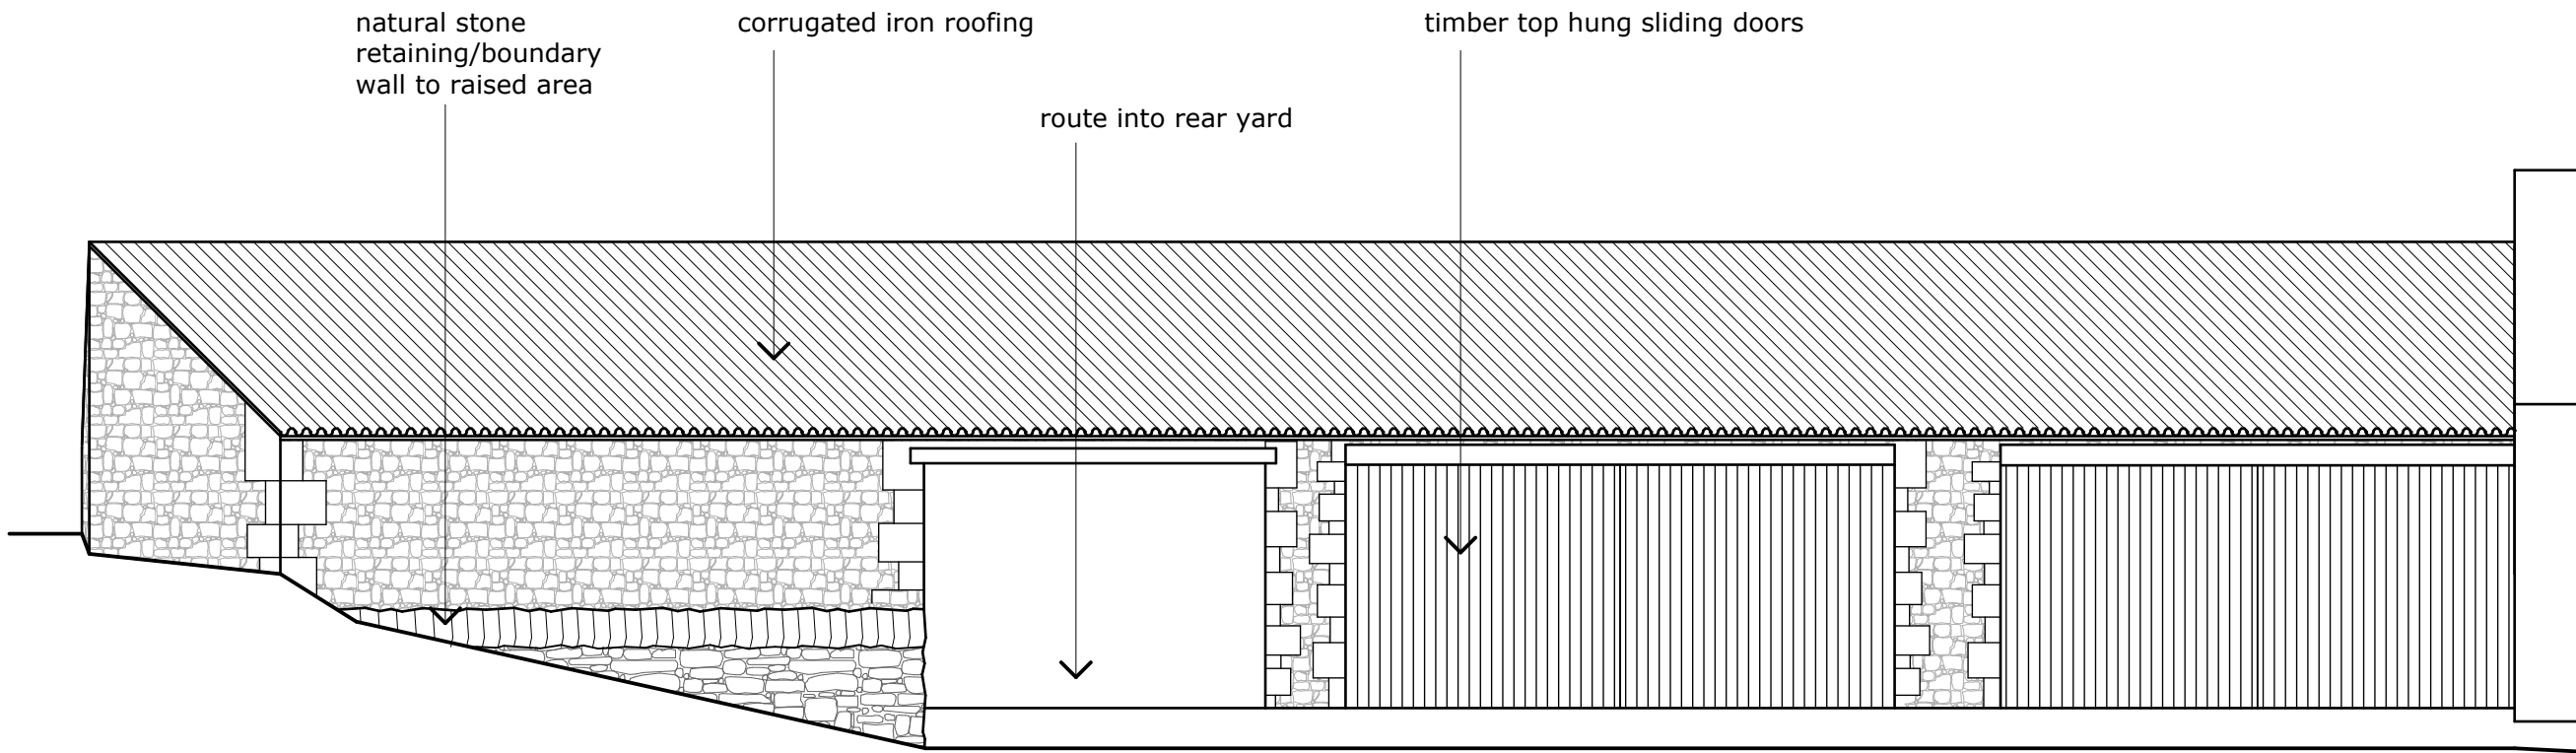

Existing NE Elevation 1 : 100  
to Mellor Brow

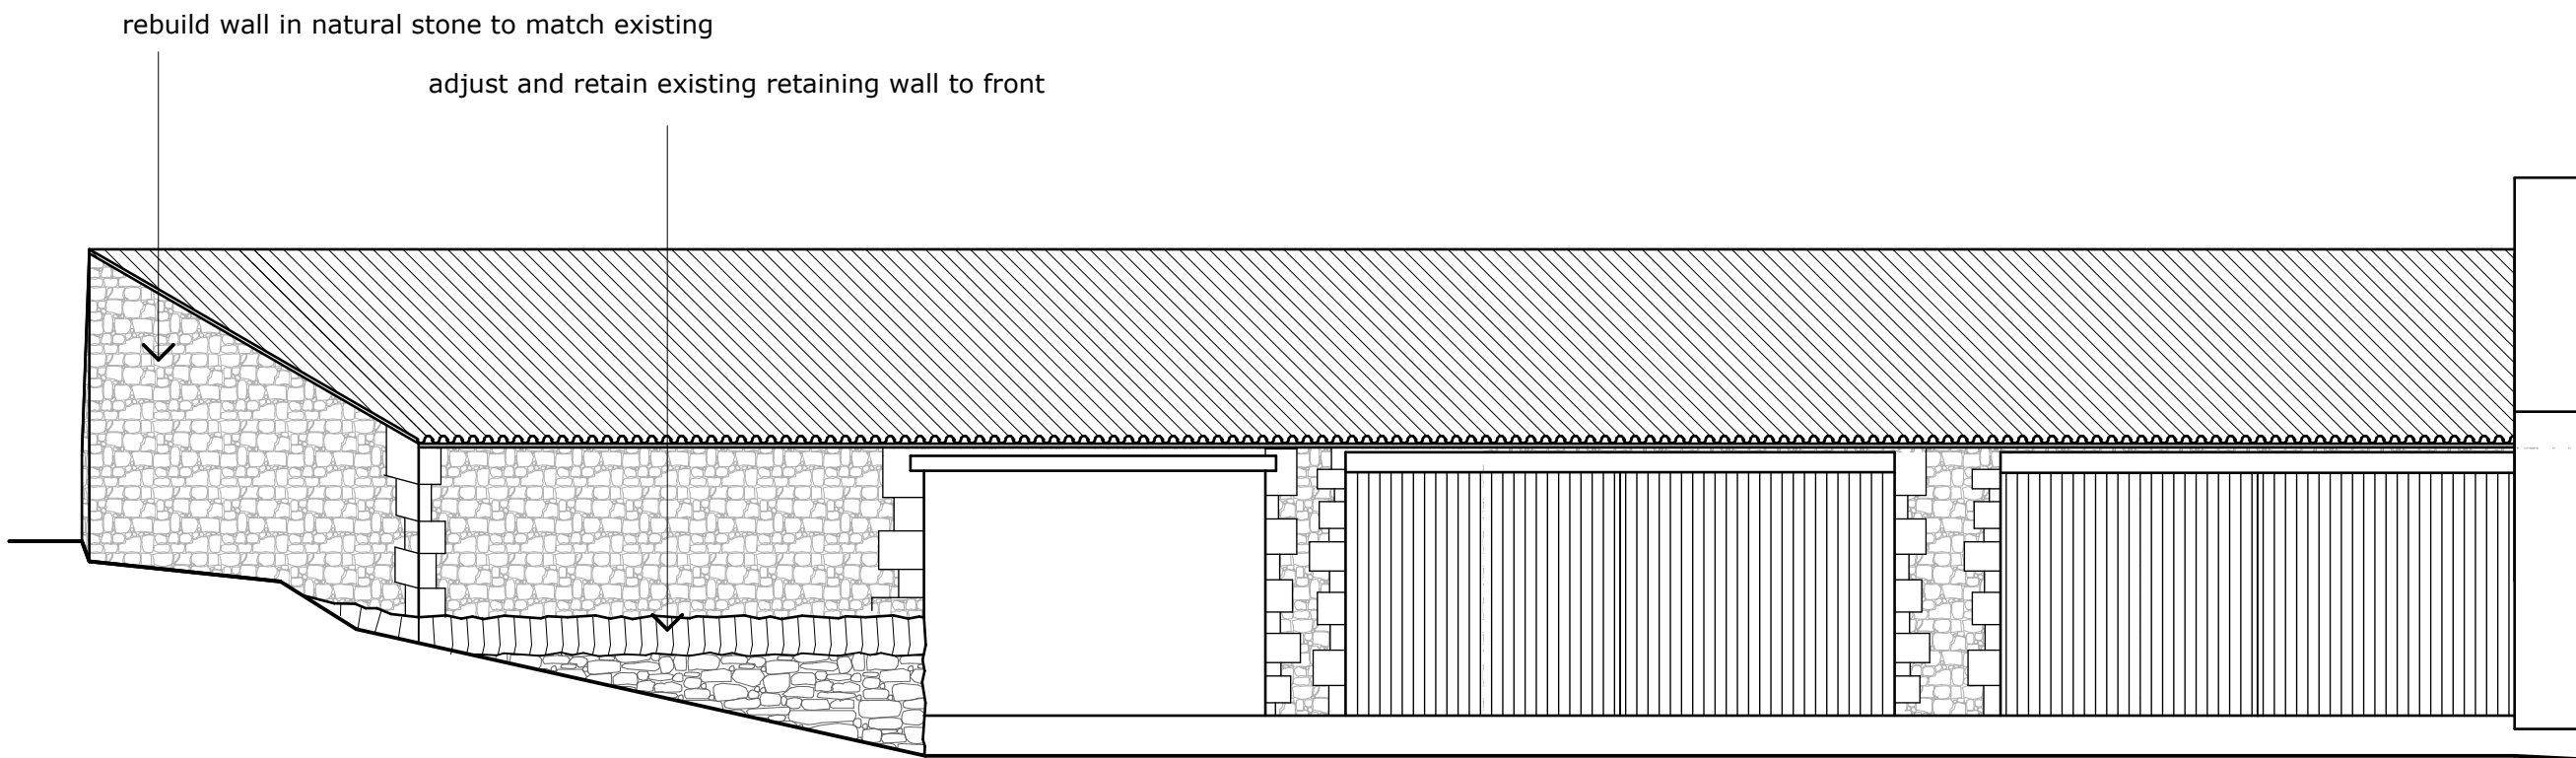

Proposed NE Elevation 1 : 100  
to Mellor Brow

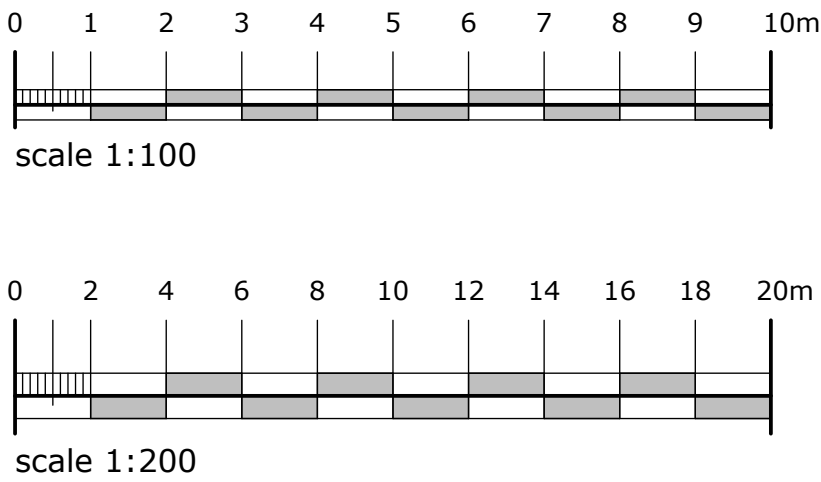

**campbelldriverpartnership**  
architects designers surveyors

client: leehand properties ltd

project: land at victoria terrace  
mellor brook

sheet: Pack Horse Garage

dwg no: 11.138	10	
----------------	----	--

scale: 1:200, 1:100 @ A1

date: 13.09.12

drawn: ep

capricorn park  
blakewater road  
blackburn bb1 5gr  
t: 01254 297700  
f: 01254 297701  
email: design@cdparchitects.co.uk