



Existing Floor Plan 1 : 200

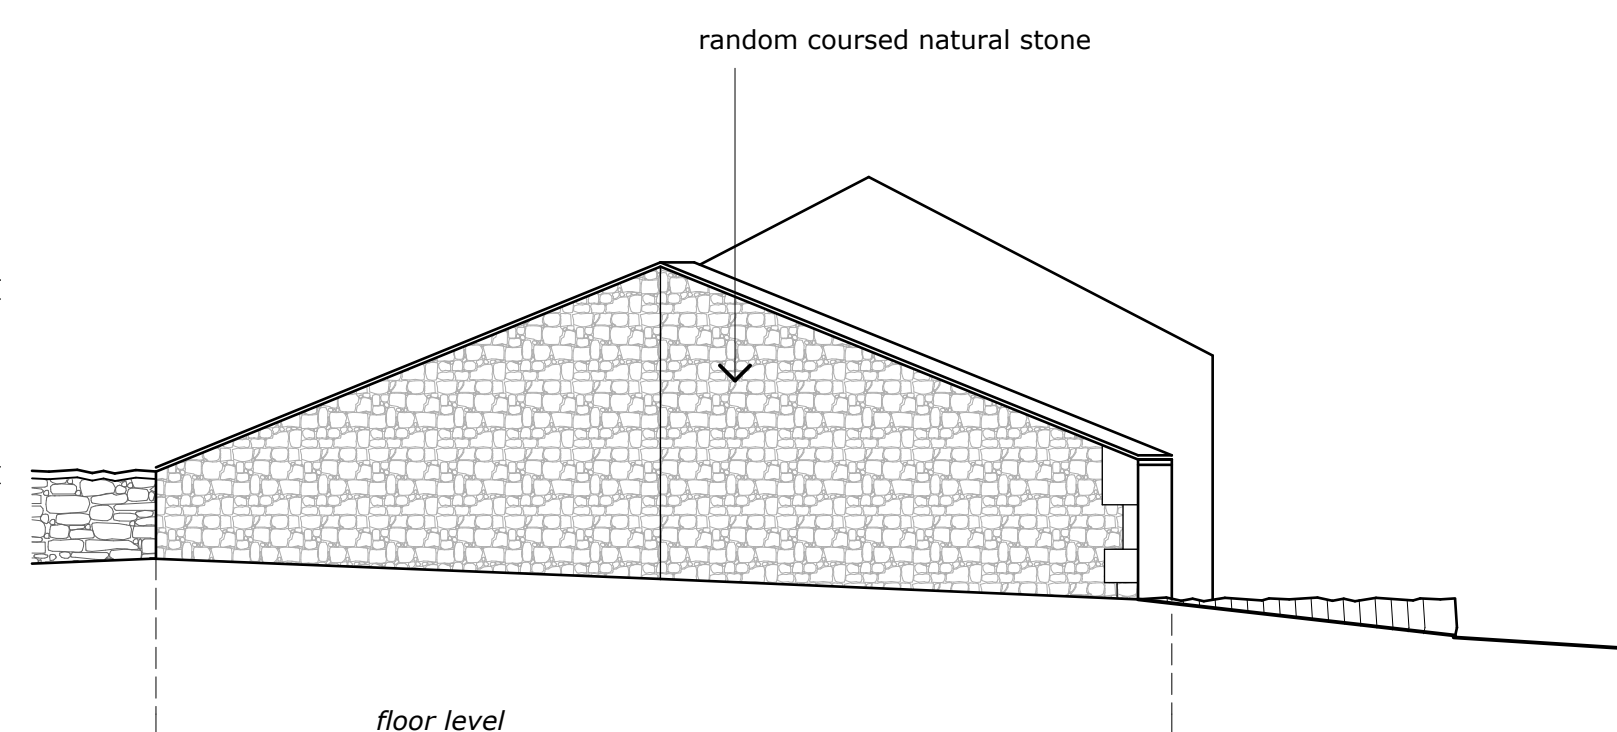



Existing SE Elevation SE 1 : 100
to Victoria Terrace

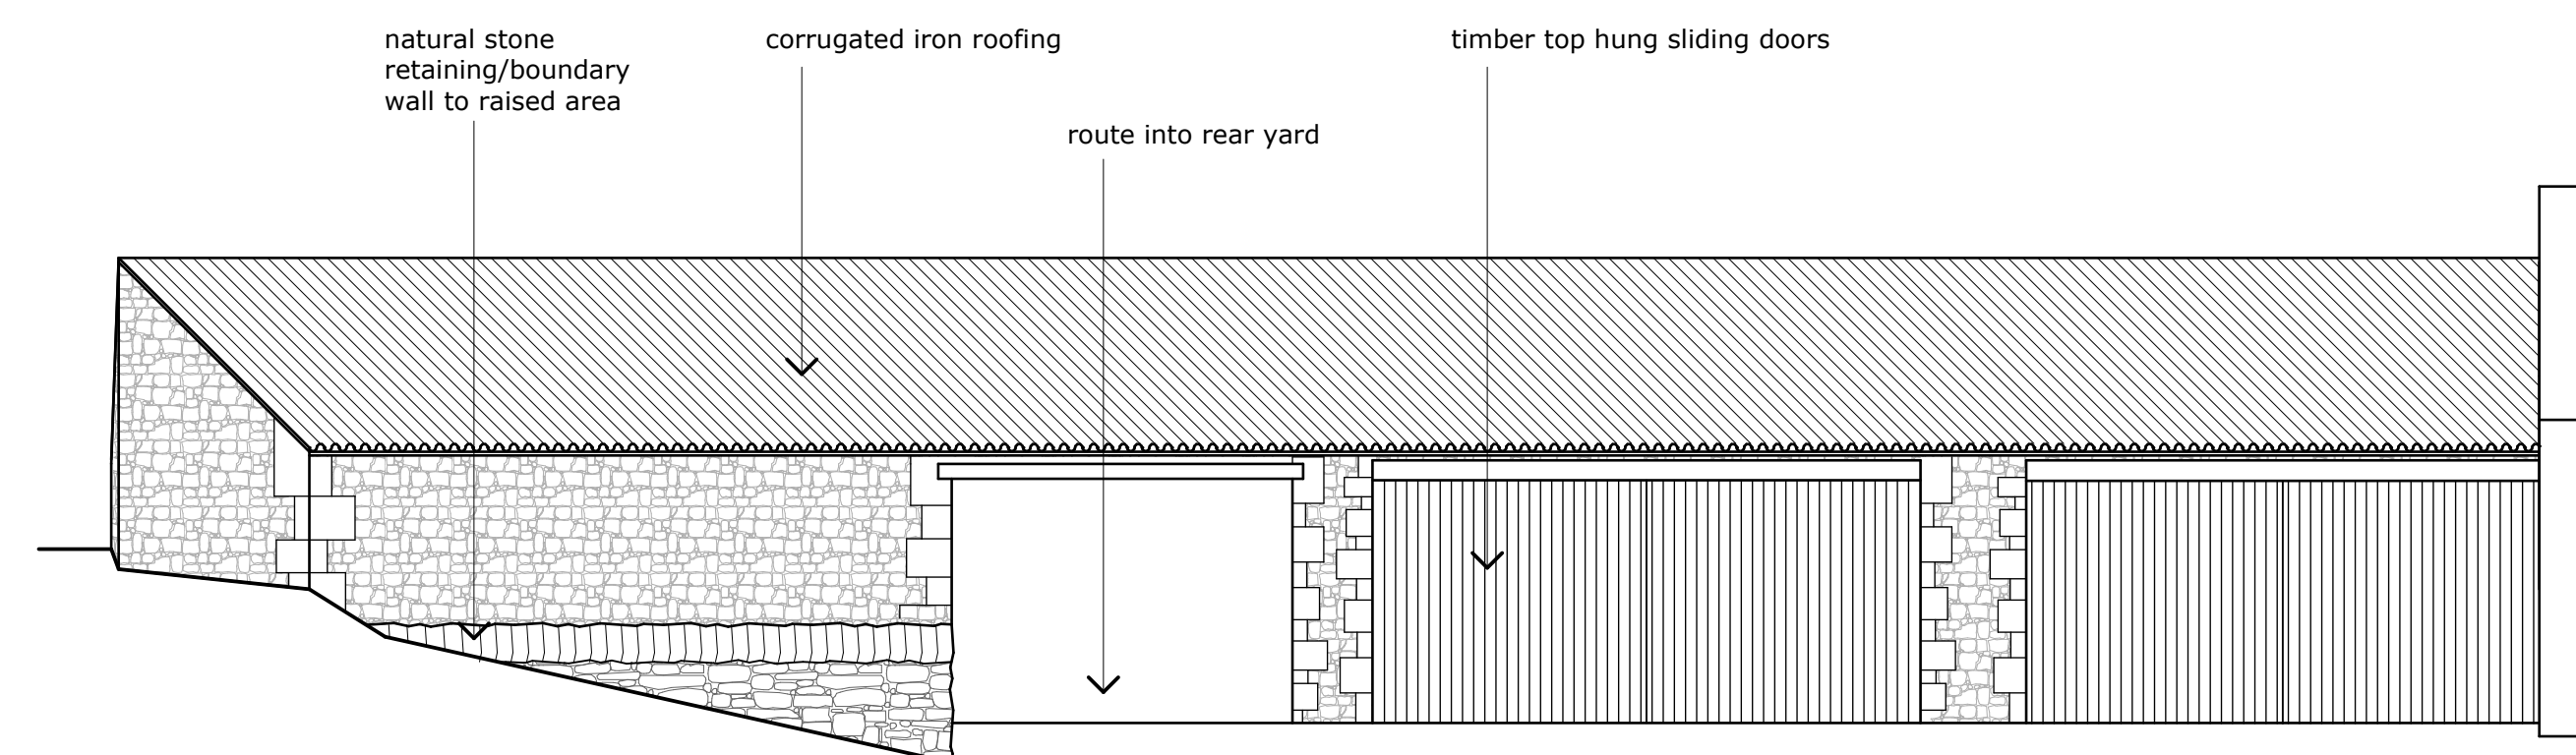


Existing NE Elevation 1 : 100
to Mellor Brow





Proposed Floor Plan 1 : 200

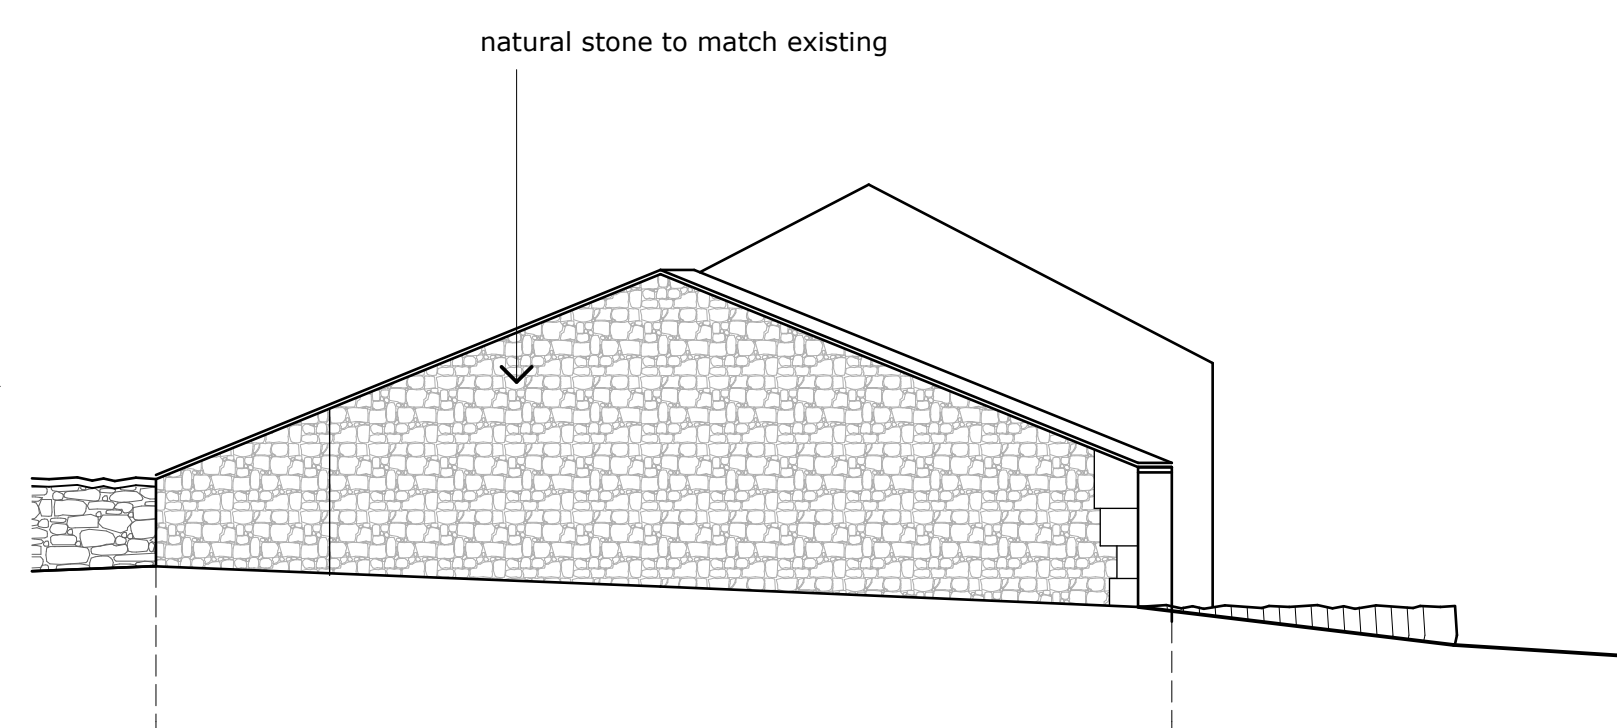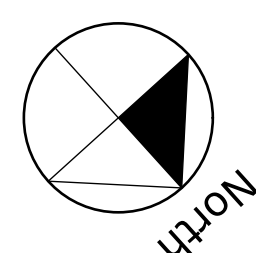

Proposed SE Elevation 1 : 100
to Victoria Terrace

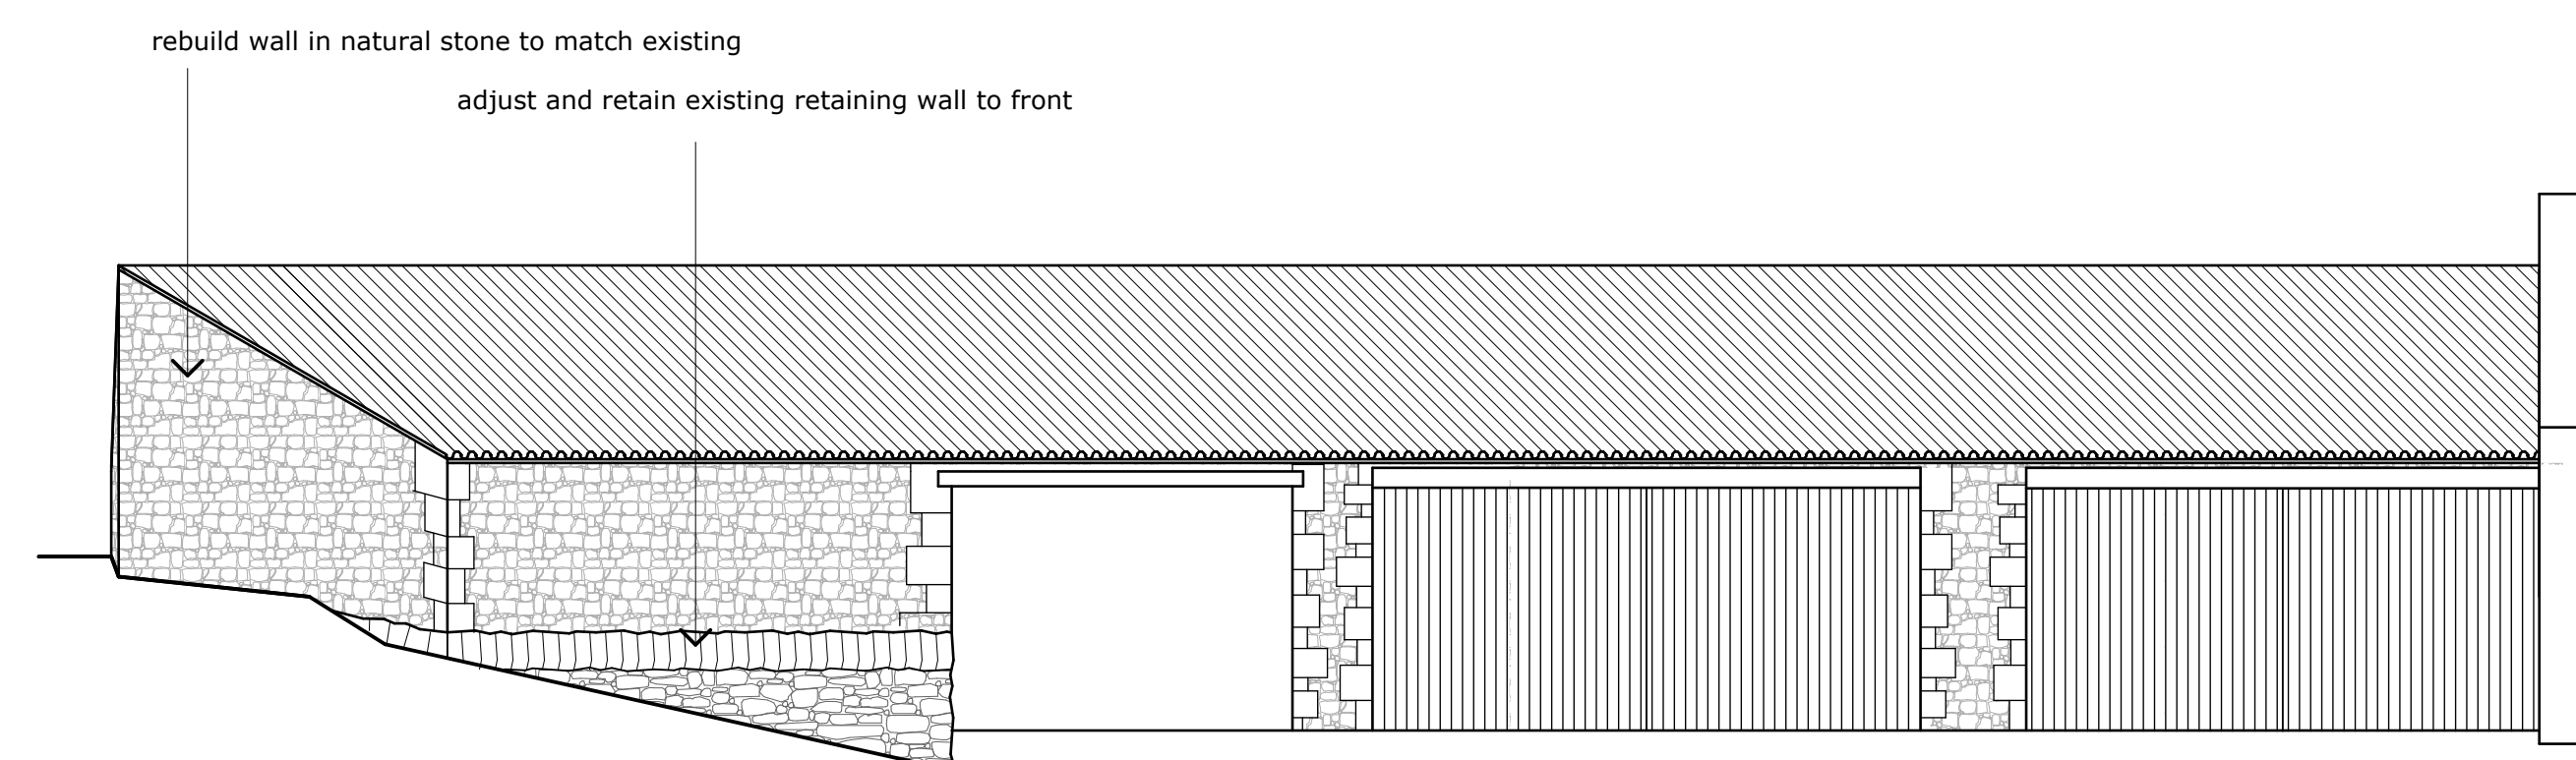

Proposed NE Elevation 1 : 100
to Mellor Brow

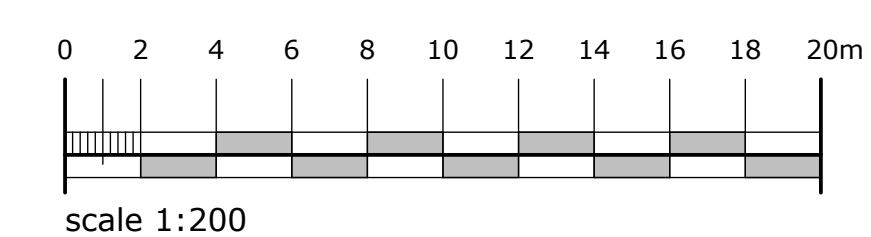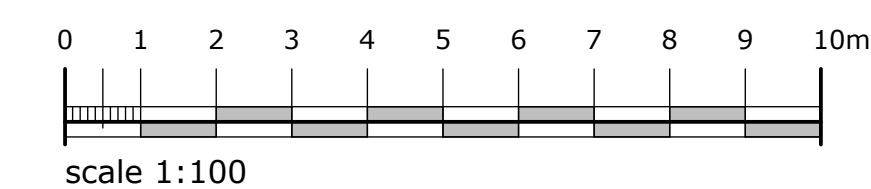

campbelldriverpartnership
architects designers surveyors

client: leehand properties ltd

project: land at victoria terrace
mellor brook

sheet: Pack Horse Garage

dwg no: 11.138	10	
----------------	----	--

scale: 1:200, 1:100 @ A1

date: 13.09.12

drawn: 13 ep

capricorn park
blakewater road
blackburn bb1 5qr
t: 01254 297700
f: 01254 297700

f: 01254 297701
email: design@cdparchitects.co.uk