


NORTH EAST ELEVATION scale 1=100

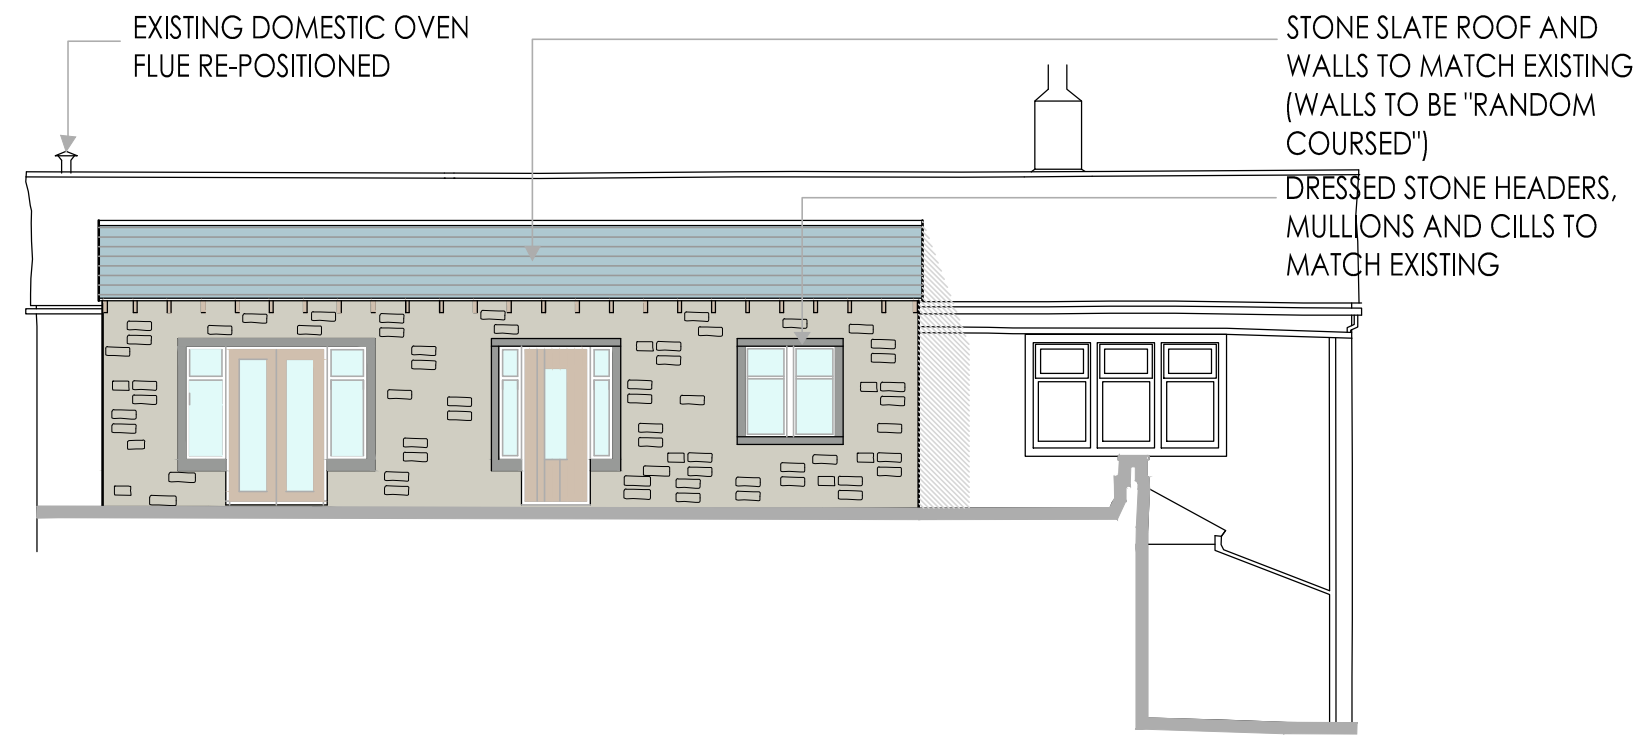




SOUTH WEST ELEVATION scale 1=100





SOUTH EAST ELEVATION scale 1=100



NORTH WEST ELEVATION scale 1=100

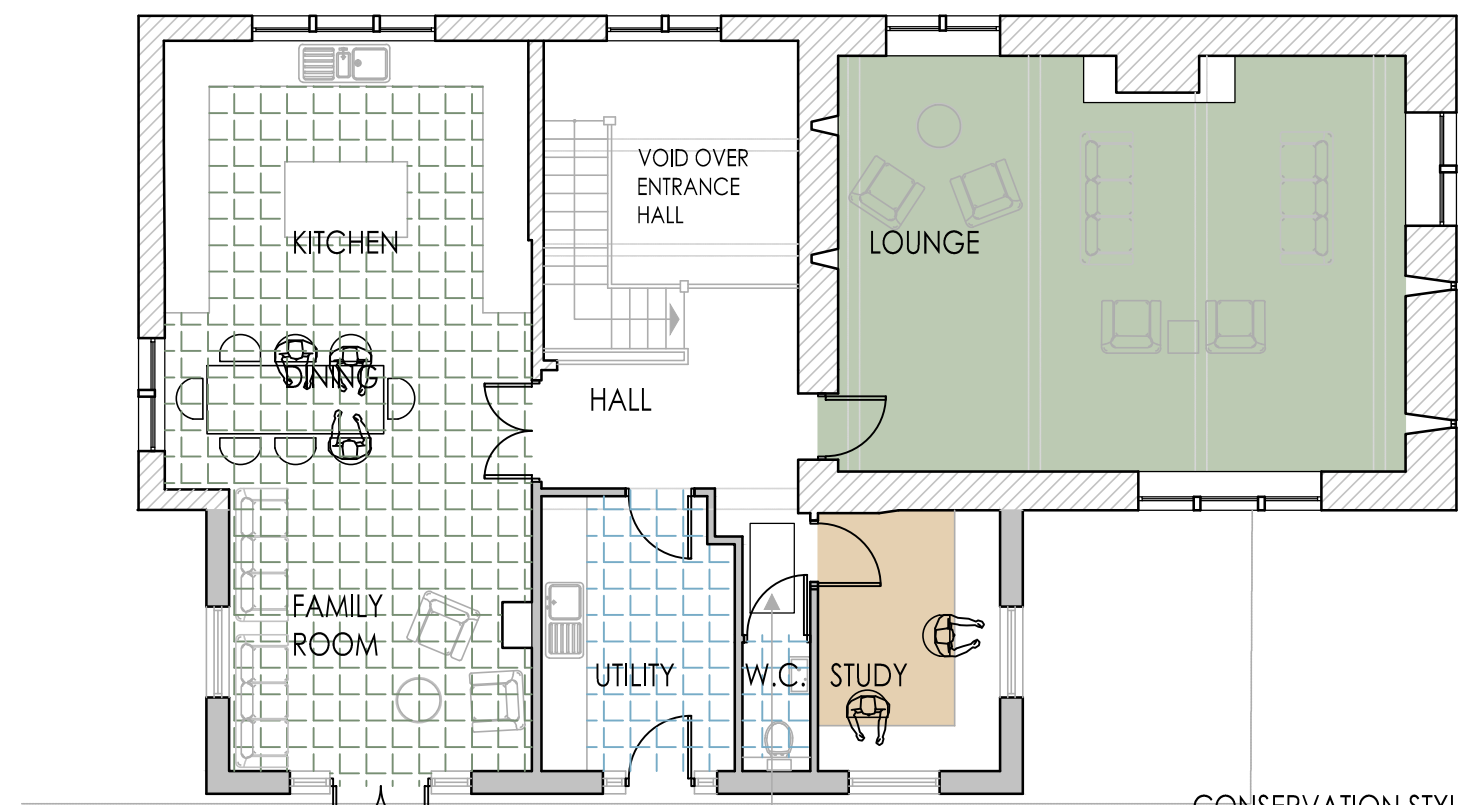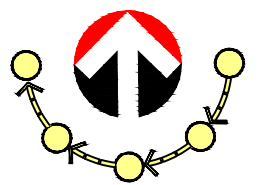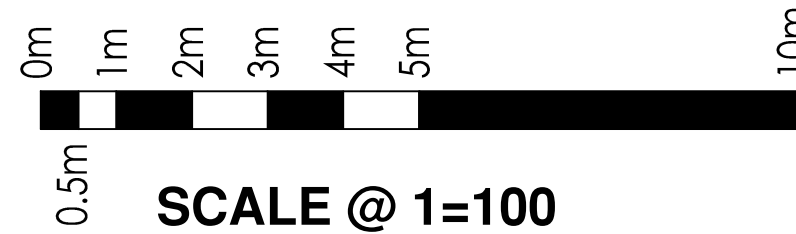


UPPER GROUND FLOOR PLAN scale 1=100

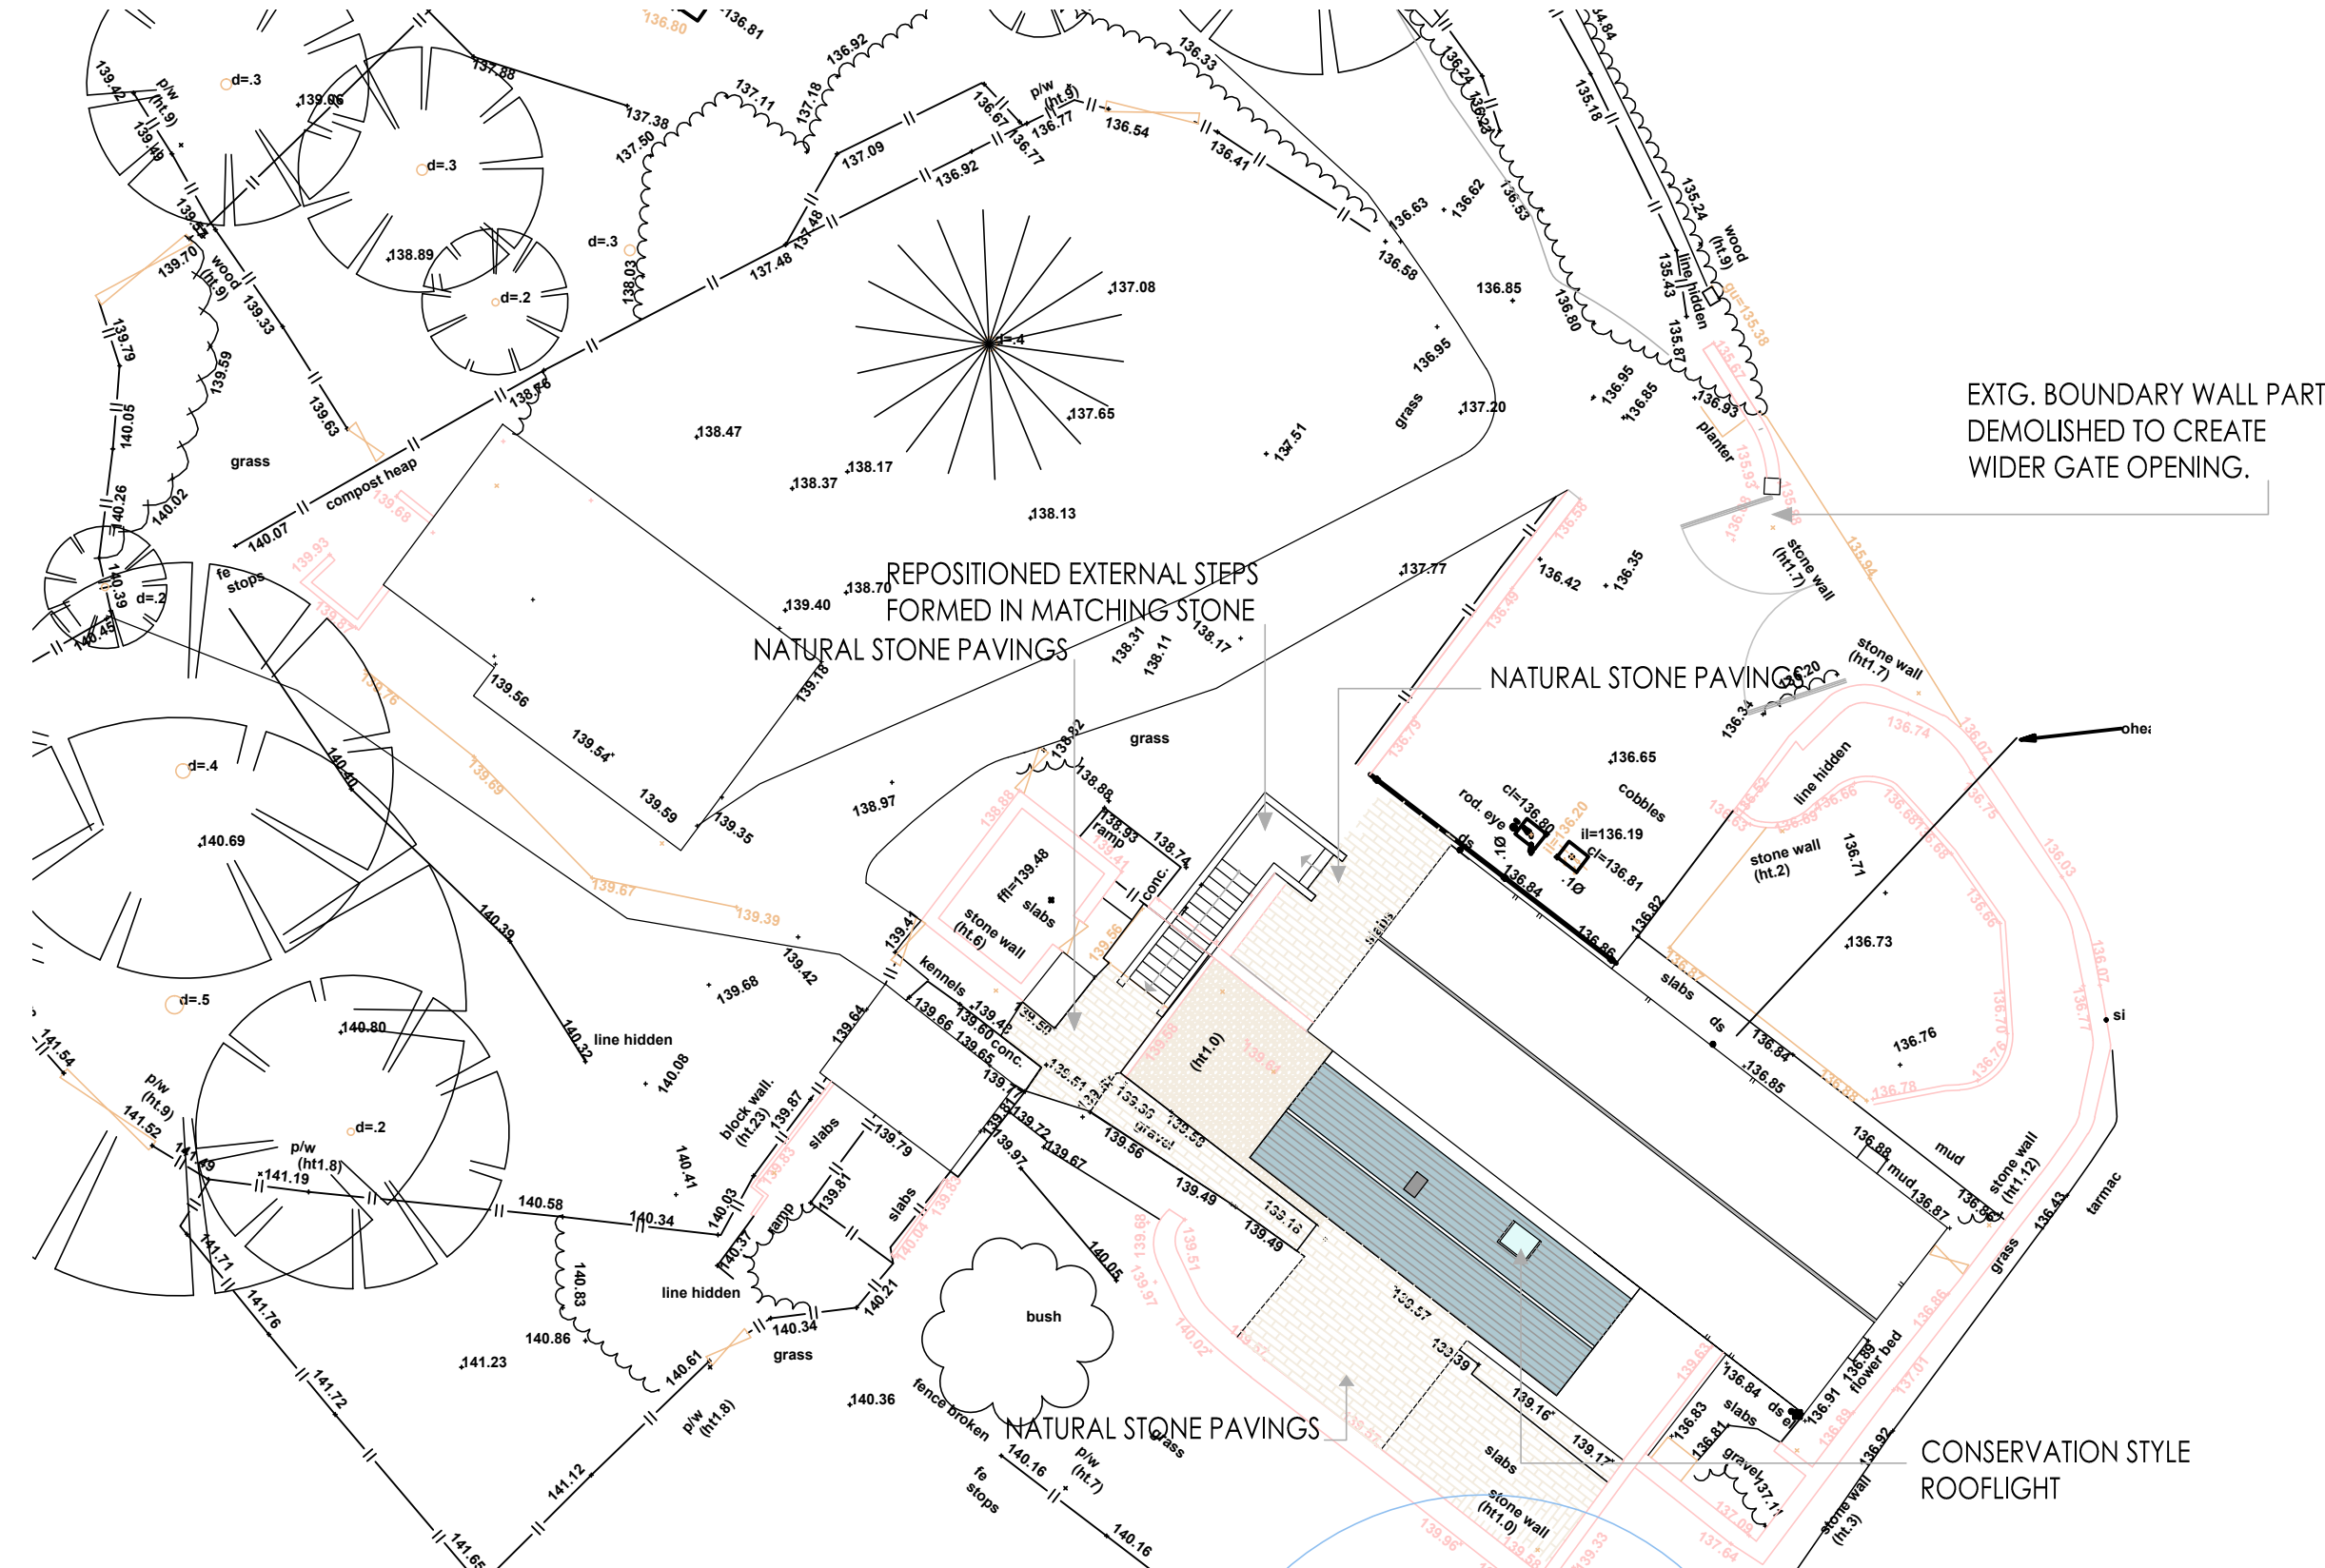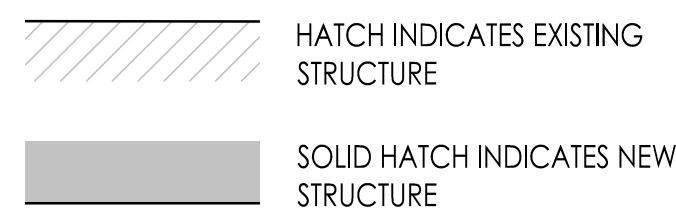


PROPOSED SITE LAYOUT scale 1=200



EXISTING SITE LAYOUT scale 1=200

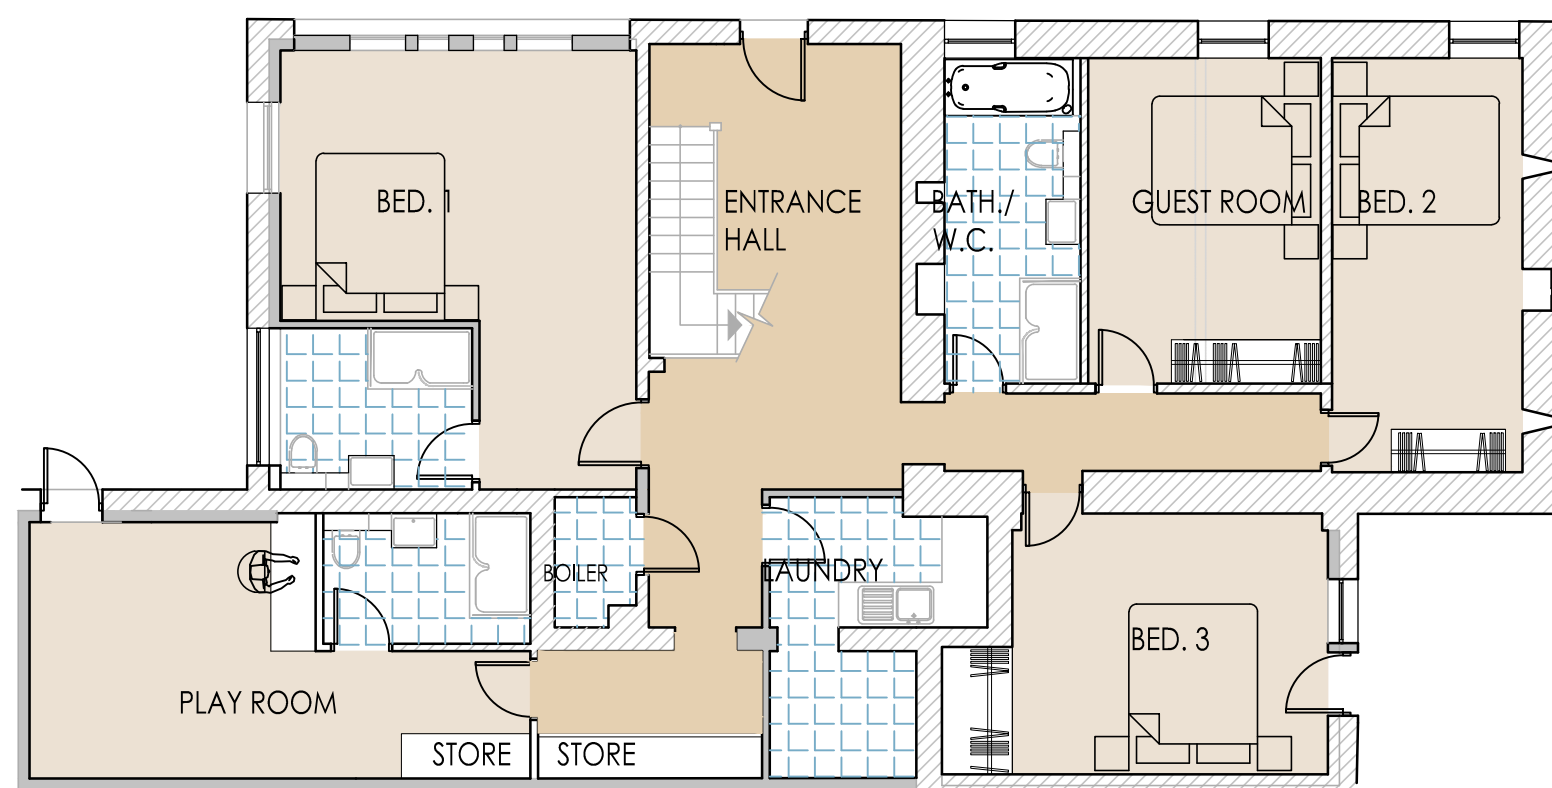


LOWER GROUND FLOOR PLAN scale 1=100

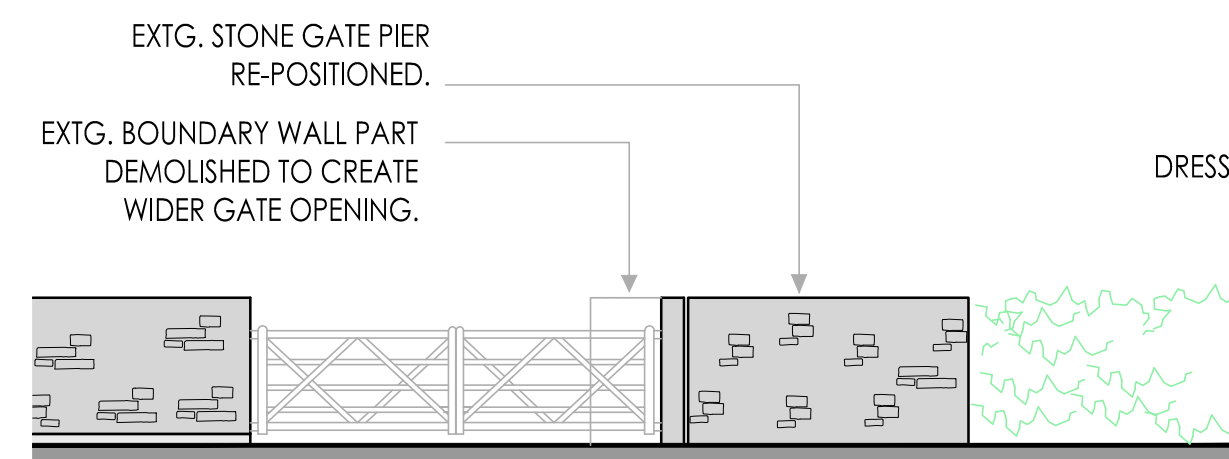

PROPOSED ALTERATIONS AT ACCESS GATE scale 1=100



NORTH WEST ELEVATION AT NEW EXTERNAL STAIR scale 1=100

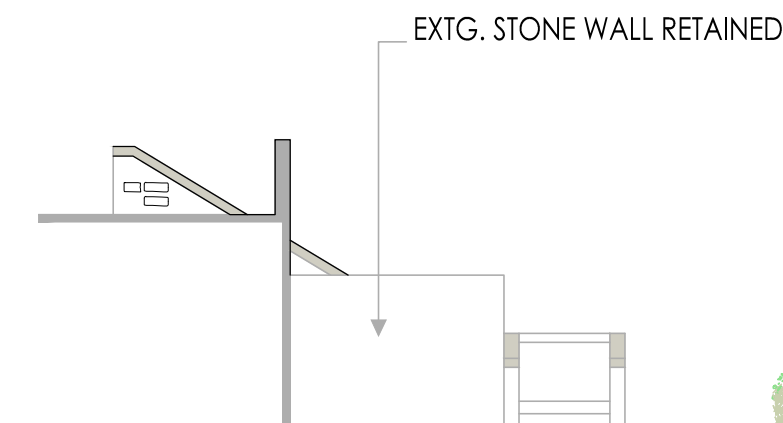

SOUTH EAST ELEVATION AT NEW EXTERNAL STAIR scale 1=100

PROJECT:	Alterations and Extension to Howgill Barn	DRAWING NUMBER:	8693
DRAWING TITLE:	GENERAL ARRANGEMENT	P 02	
CLIENT:	Mr. S. Conlon	REVISION:	E
<b>Cassidy+Ashton</b> www.cassidyashton.co.uk		DRAWN BY:	i.s.
		SCALE @:	as shown
		DATE:	Sept. '15
ARCHITECTURE BUILDING SURVEYING TOWN PLANNING			
Preston Office: 7 East Cliff, Preston, Lancashire, PR1 3JE T: 01772 258356			
Chester Office: Cassidy House, Station Road, Chester, CH1 3DW T: 01244 402900			
This drawing is subject to copyright and is not to be reproduced in part or whole without approval. Do not scale this drawing - Check all dimensions on all.			