

This drawing is to be read in conjunction with all relevant Architect, consultant and specialist's drawings and specifications. The Architect is to be notified of any discrepancies before proceeding. Do not scale from this drawing. All dimensions and levels are to be checked on site. This drawing is subject to copyright. All work carried out before Planning and Building Permission has been granted is at the contractor's risk.


**CHRIS HEATON SURVEYS
LAND SURVEYORS**

21 The Croft
Cheshire
Lancs PR7 6LH
Tel/Fax 01287 270000
Email: info@heatsp.com

CLIENT		TITLE	
SUNDERLAND PEACOCK	CHAGSLEY HALL, CHAGSLEY		
DATE	DATE	REVISED	DATE
1/2015	JAN 15	CH/VEH	CA
		6271	

LEGEND

POST EGGSET	SS4	EDGE	-----
ROOF EGGSET	SS2	EDGE	-----
ROOF EGGSET	SS3	EDGE	-----
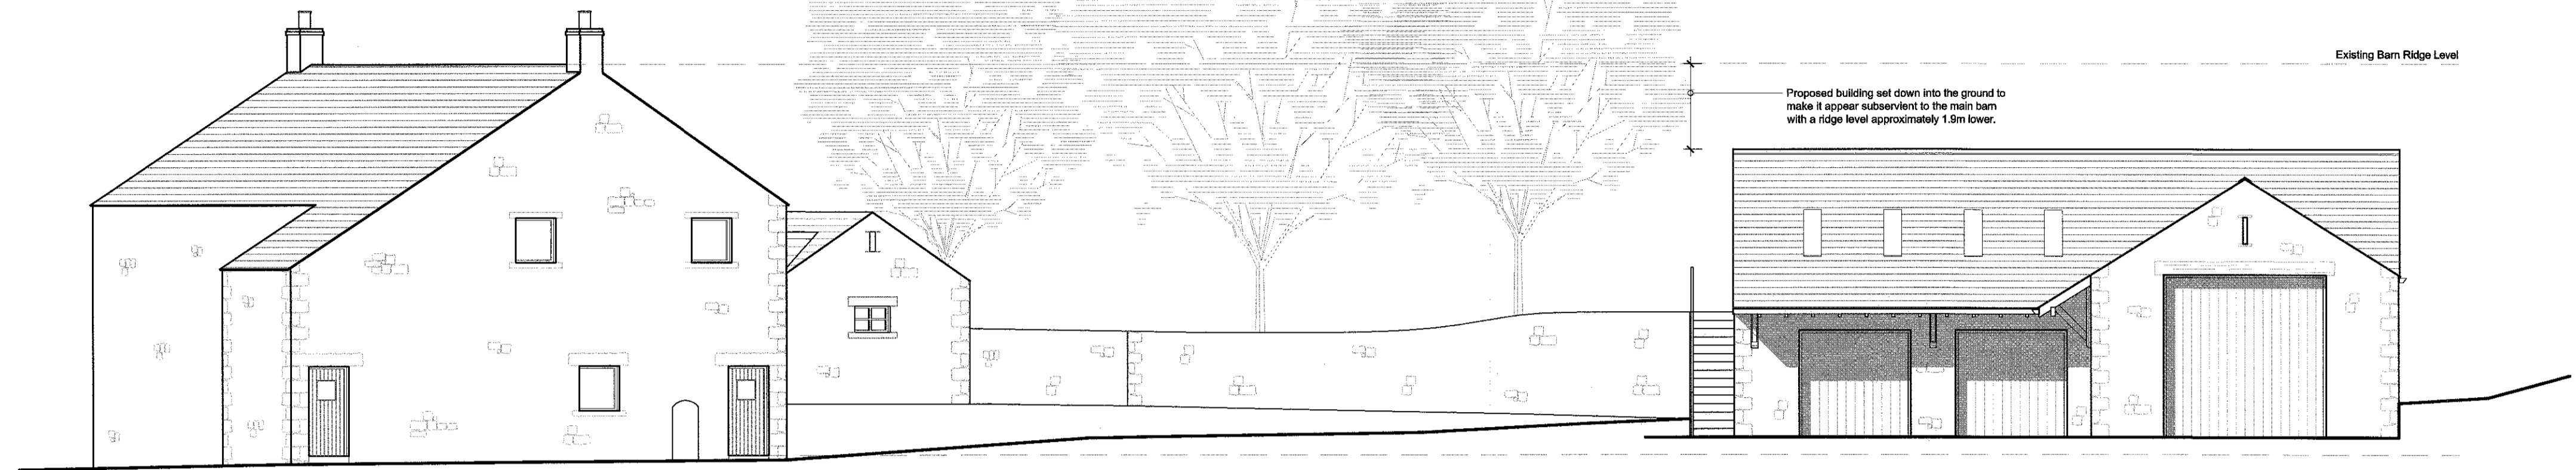

North East (Front) Elevation Showing Proposed Store in Relation to Main Barn (Sectional Elevation Line A-A) 1:100 Scale



Proposed Site Plan 1:200 Scale

REVISIONS:
Rev A - Various amendments after client meeting, including: Reduction of roof overhangs. Removal of exposed purlins. Amendments to rooflights/glass slips, ventilation slits. Building position shifted.
-28.07.15 - NE

Client
Mr and Mrs Ingham

Job Title
New Machinery and Material Store with Work From Home Office at Chagsley Hall Farm Chagsley

Drawing Title
Proposed Site Plan and North East (Front) Elevation Showing Proposed Store in Relation to Main Barn (Sectional Elevation Line A-A)

Scale
Various @ A1

Date
July 2015

Drawn
NE

spa
SUNDERLAND PEACOCK ARCHITECTS

SUNDERLAND PEACOCK & ASSOCIATES LTD.
HAZELWIRE, PALMCO ROAD, CLITHEROE
LANCASHIRE, BS7 2JG
T 01200 423178 F 01200 427328
E info@sunderlandpeacock.com
www.sunderlandpeacock.com

4842 - 03 Rev A