


This drawing is to be read in conjunction with all relevant Architect, consultants' and specialist's drawings and specifications. The Architect is to be notified of any discrepancies before proceeding. Do not scale from this drawing. All dimensions and levels are to be checked on site. This drawing is subject to copyright. All work carried out before Planning and Building Permission has been granted is at the contractor's risk.




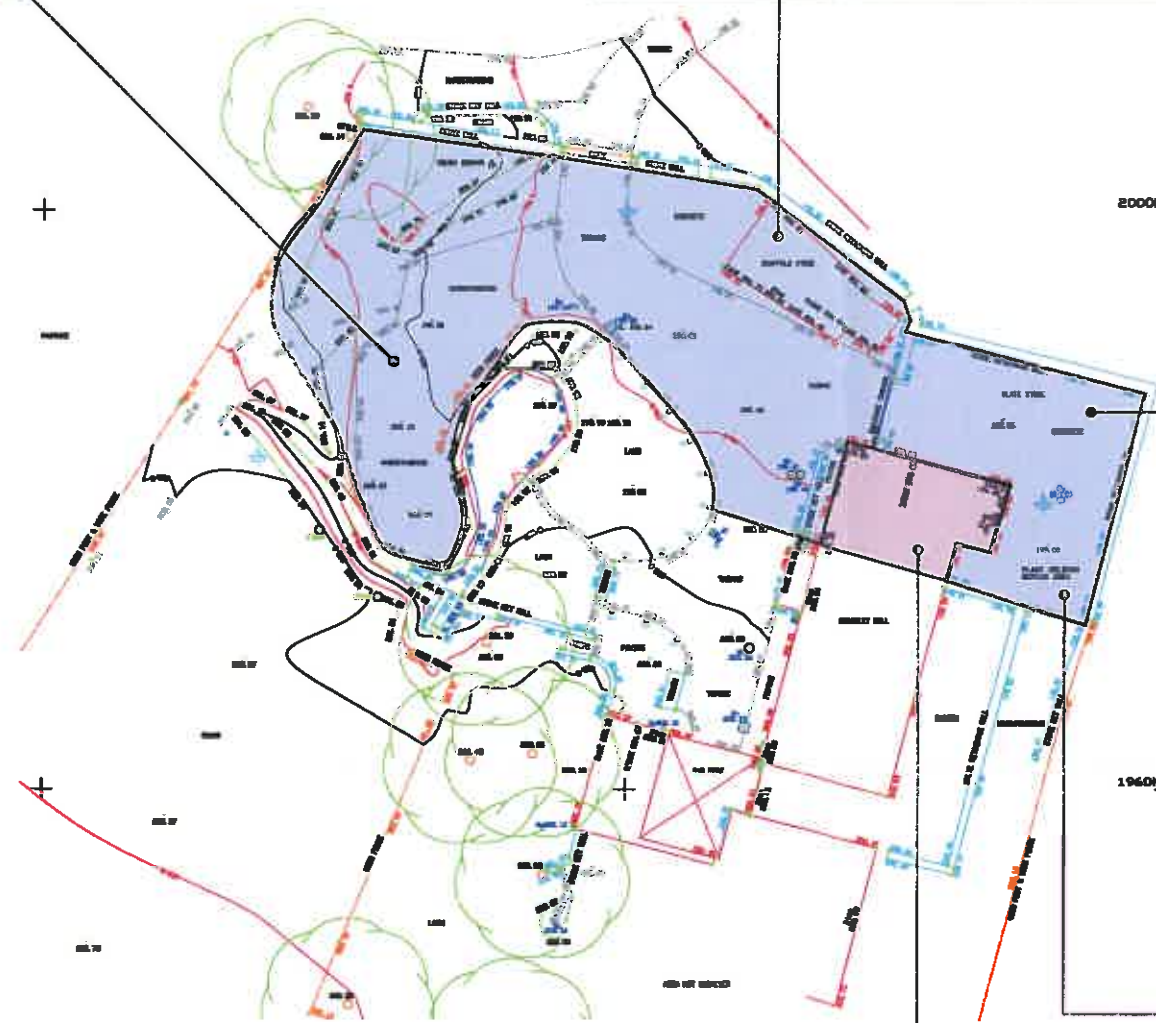
Site container and storage compound



Scaffolding Store

 Area used in connection with business

 Previously approved business section of building



Previously approved business section of building



Slate Store



Plant holding and repair area

Client
Mr and Mrs Ingham

Job Title
New Machinery and Material Store with Work From Home Office at Chalgley Hall Farm Chalgley

Drawing Title
Existing Site Plan Showing Established Usage

Scale 1:500 @ A3	Date June 2015	Drawn NE
----------------------------	--------------------------	--------------------

spa
SUNDERLAND PEACOCK ARCHITECTS

SUNDERLAND PEACOCK & ASSOCIATES LTD.
HAZELBINE, PEBLICO ROAD, CLIFTON
LANCASHIRE, B37 2AG
T 01200 423178 F 01200 427326
E info@sunderlandpeacock.com
www.sunderlandpeacock.com



4842 - 02