


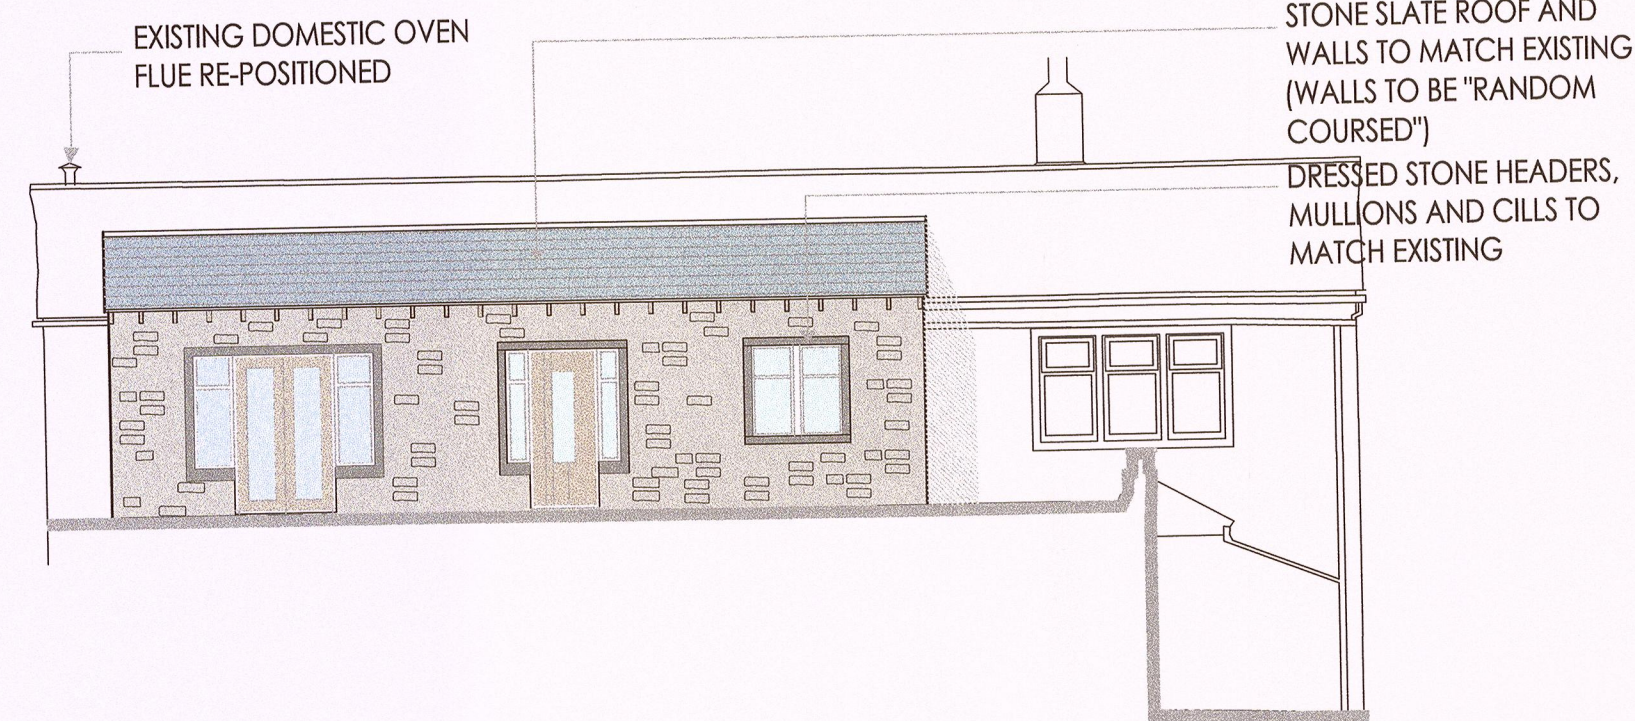

NORTH EAST ELEVATION scale 1=100



SOUTH WEST ELEVATION scale 1=100






SOUTH EAST ELEVATION scale 1=100




NORTH WEST ELEVATION scale 1=100


320160046P

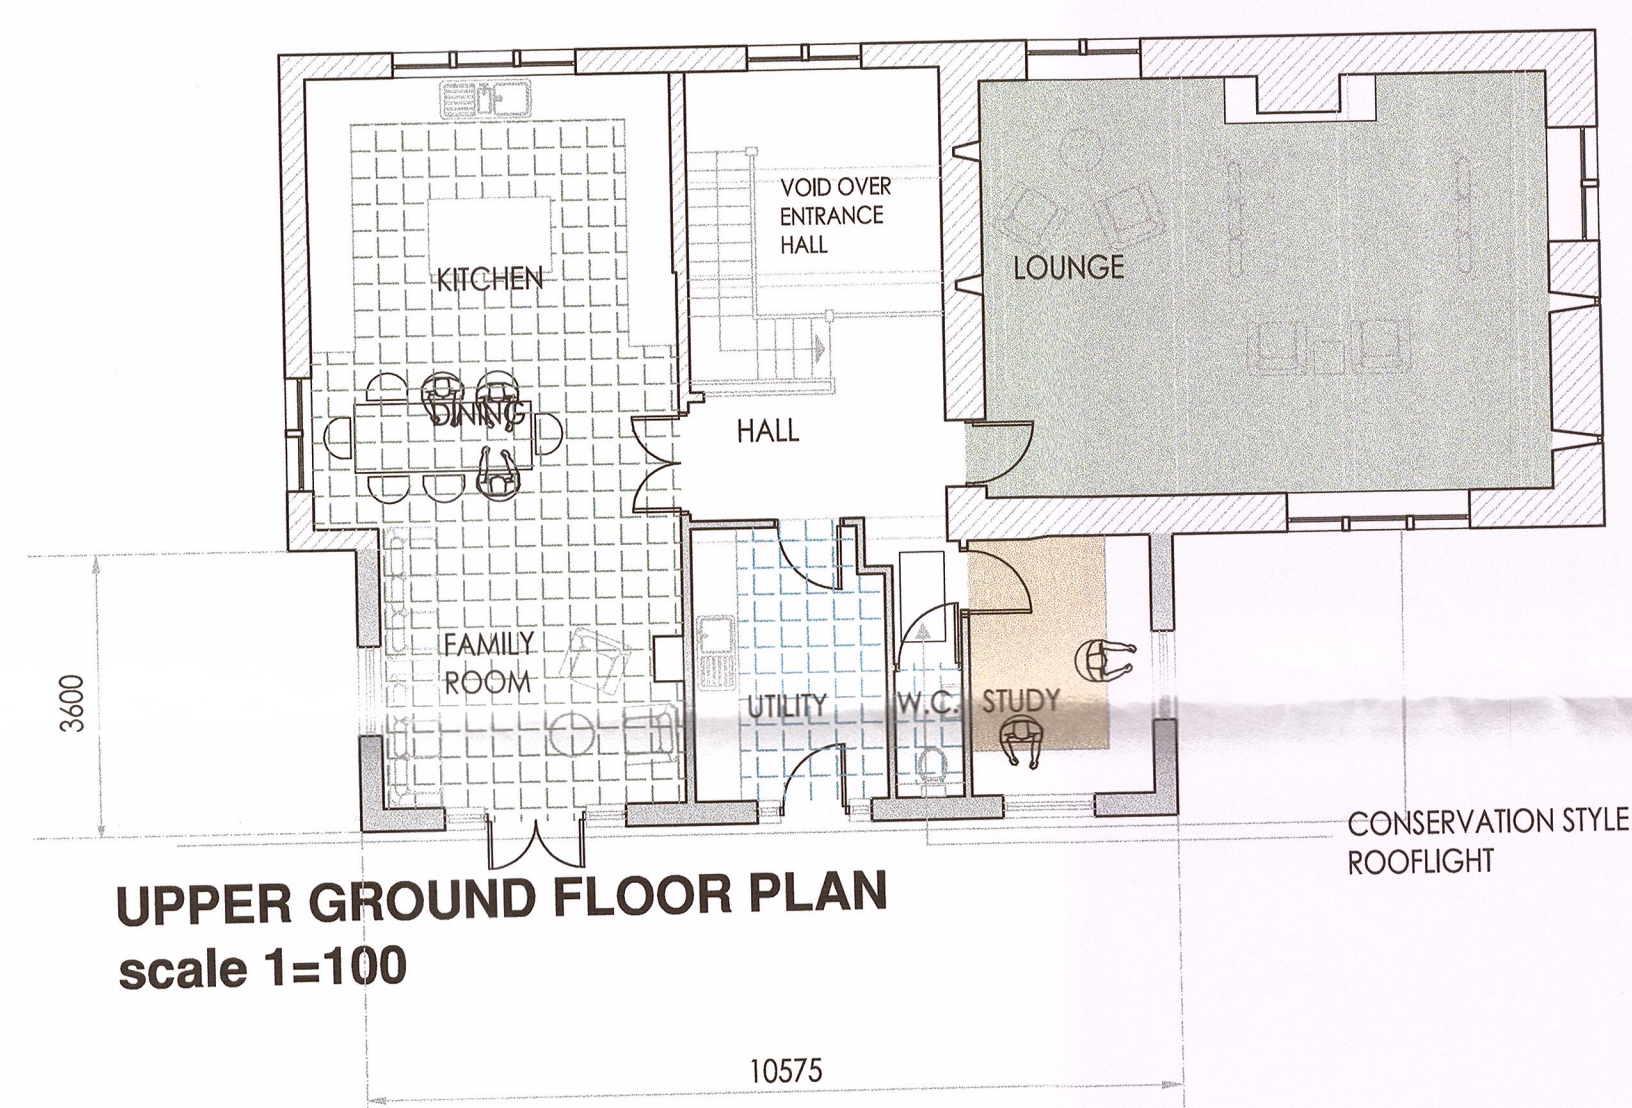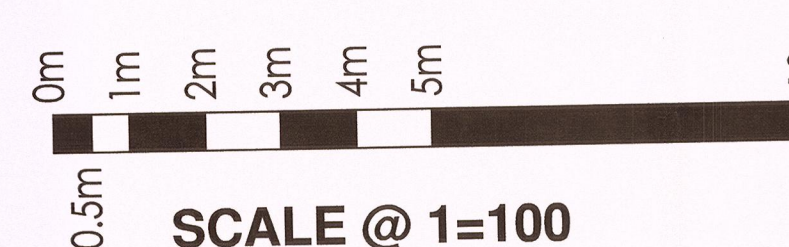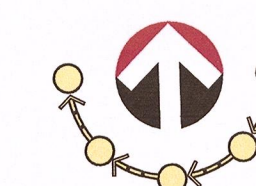


UPPER GROUND FLOOR PLAN scale 1=100

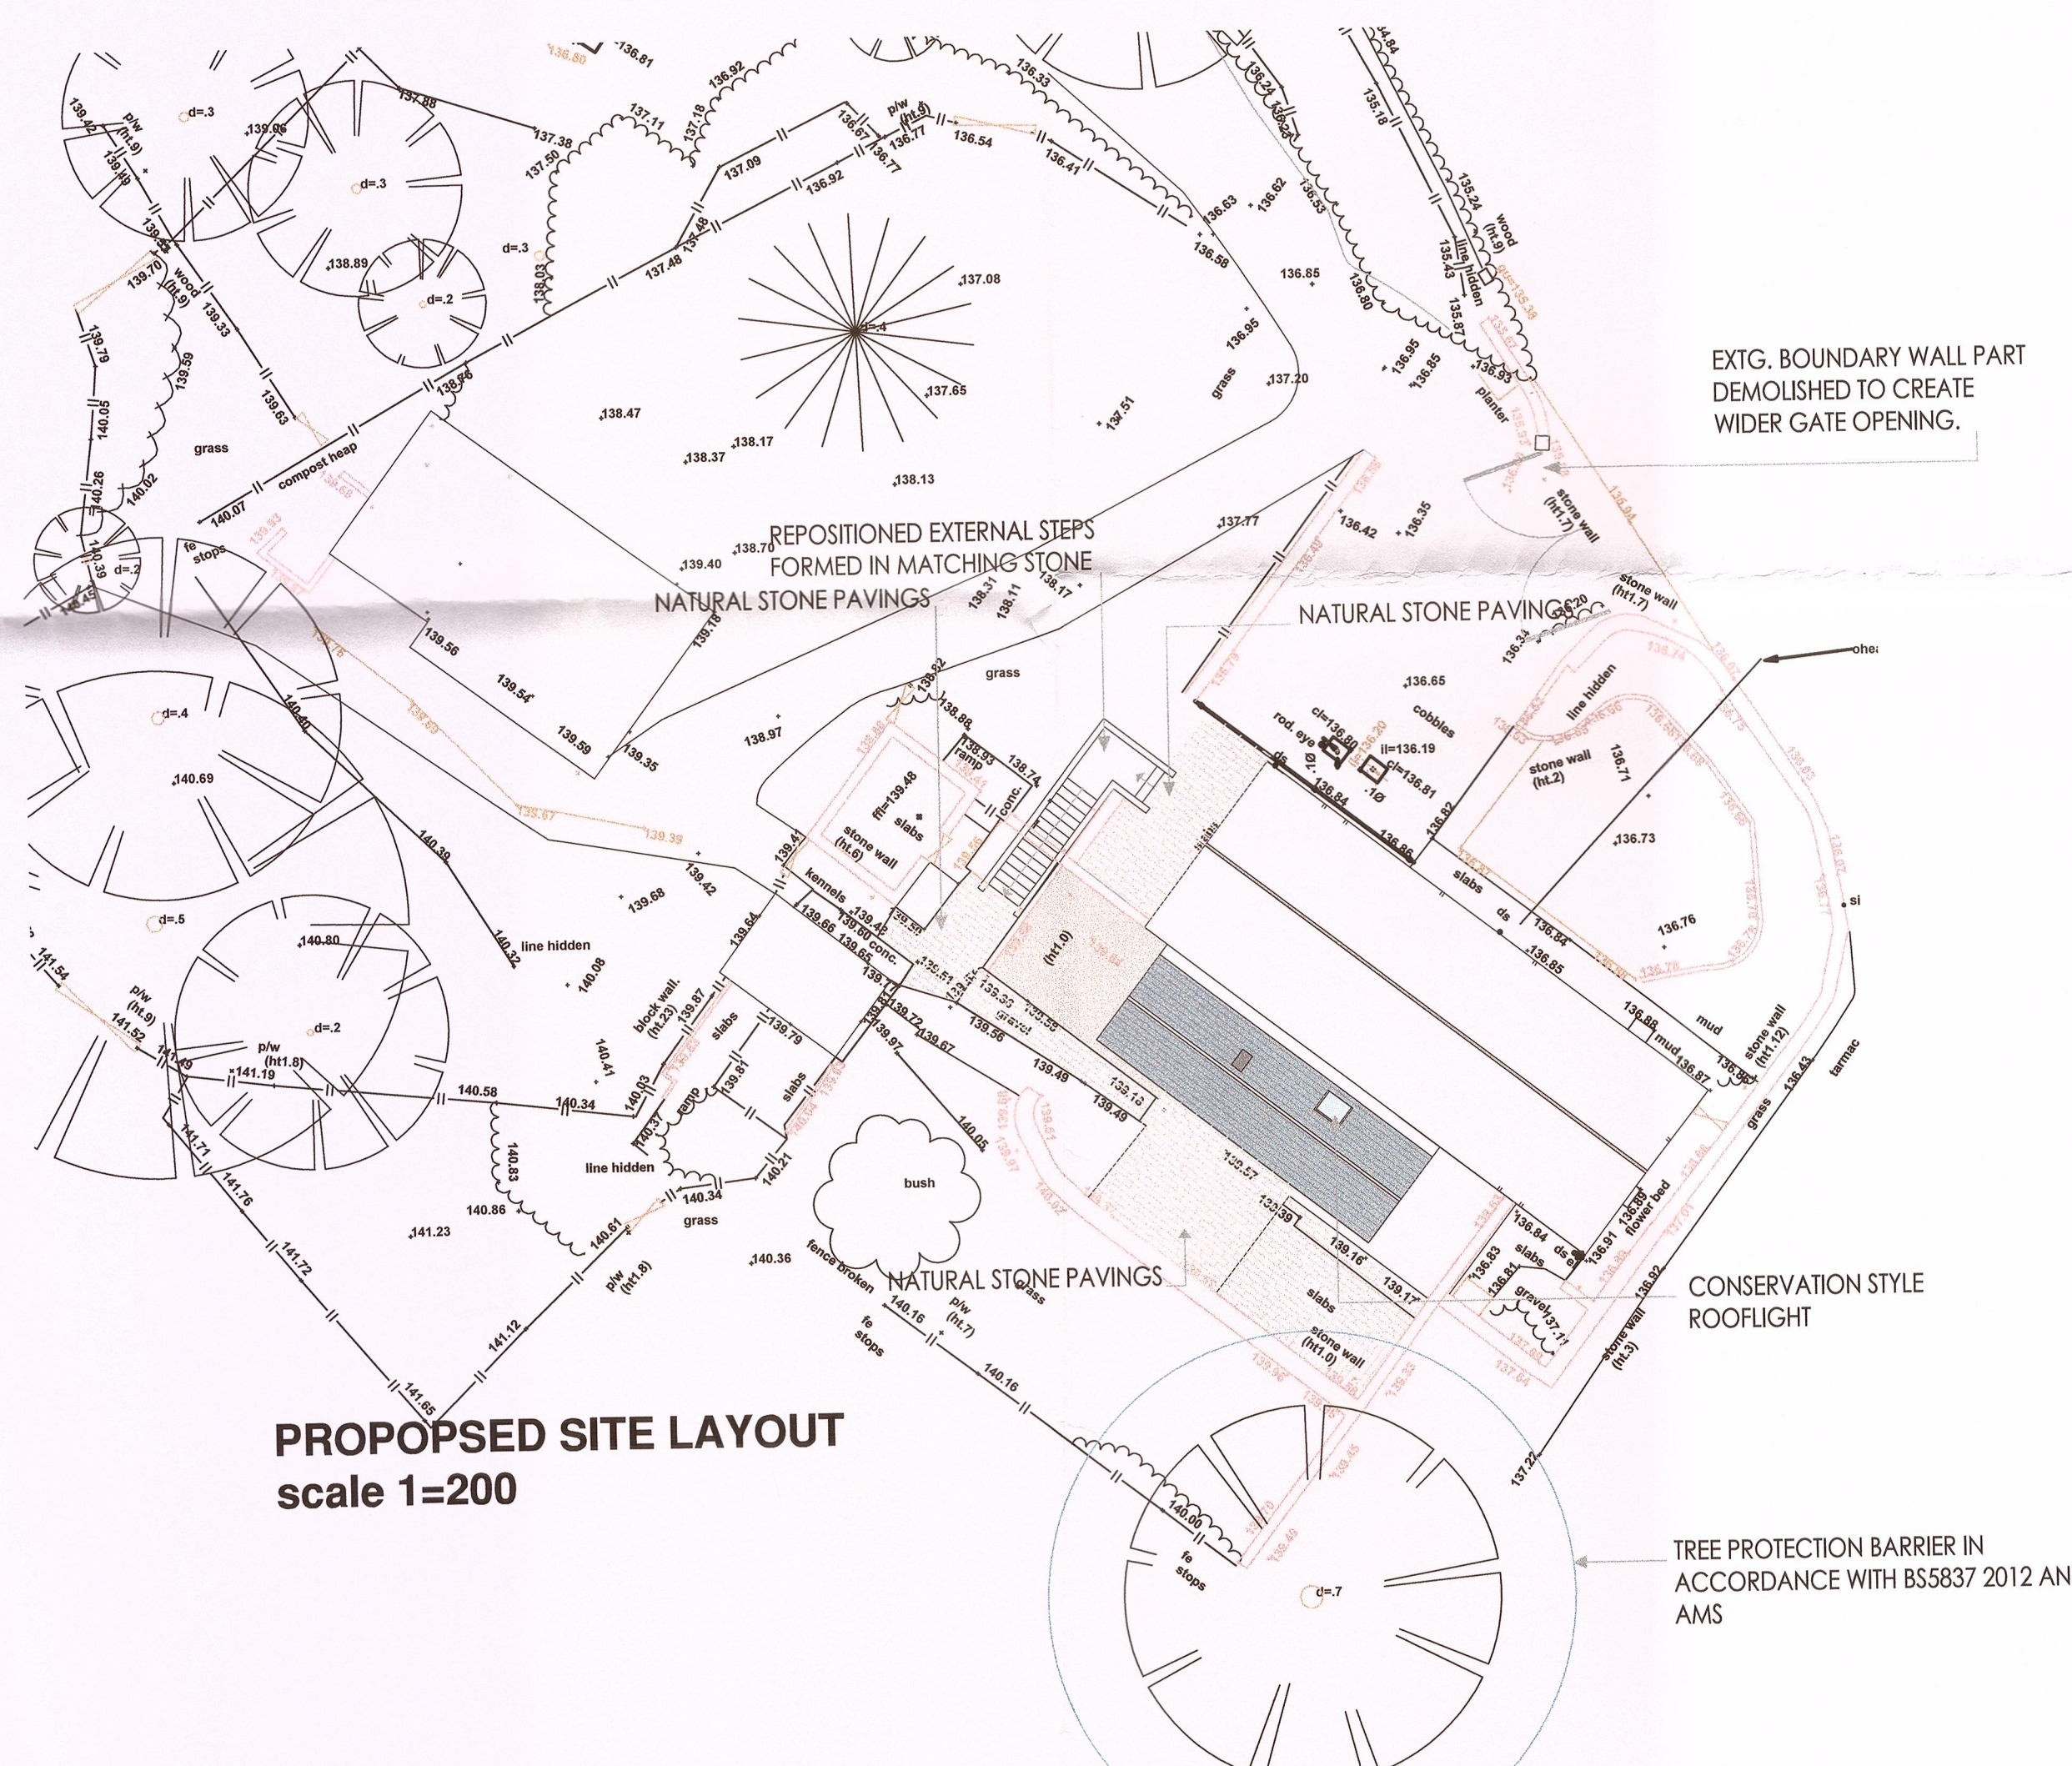


PROPOSED SITE LAYOUT scale 1=200

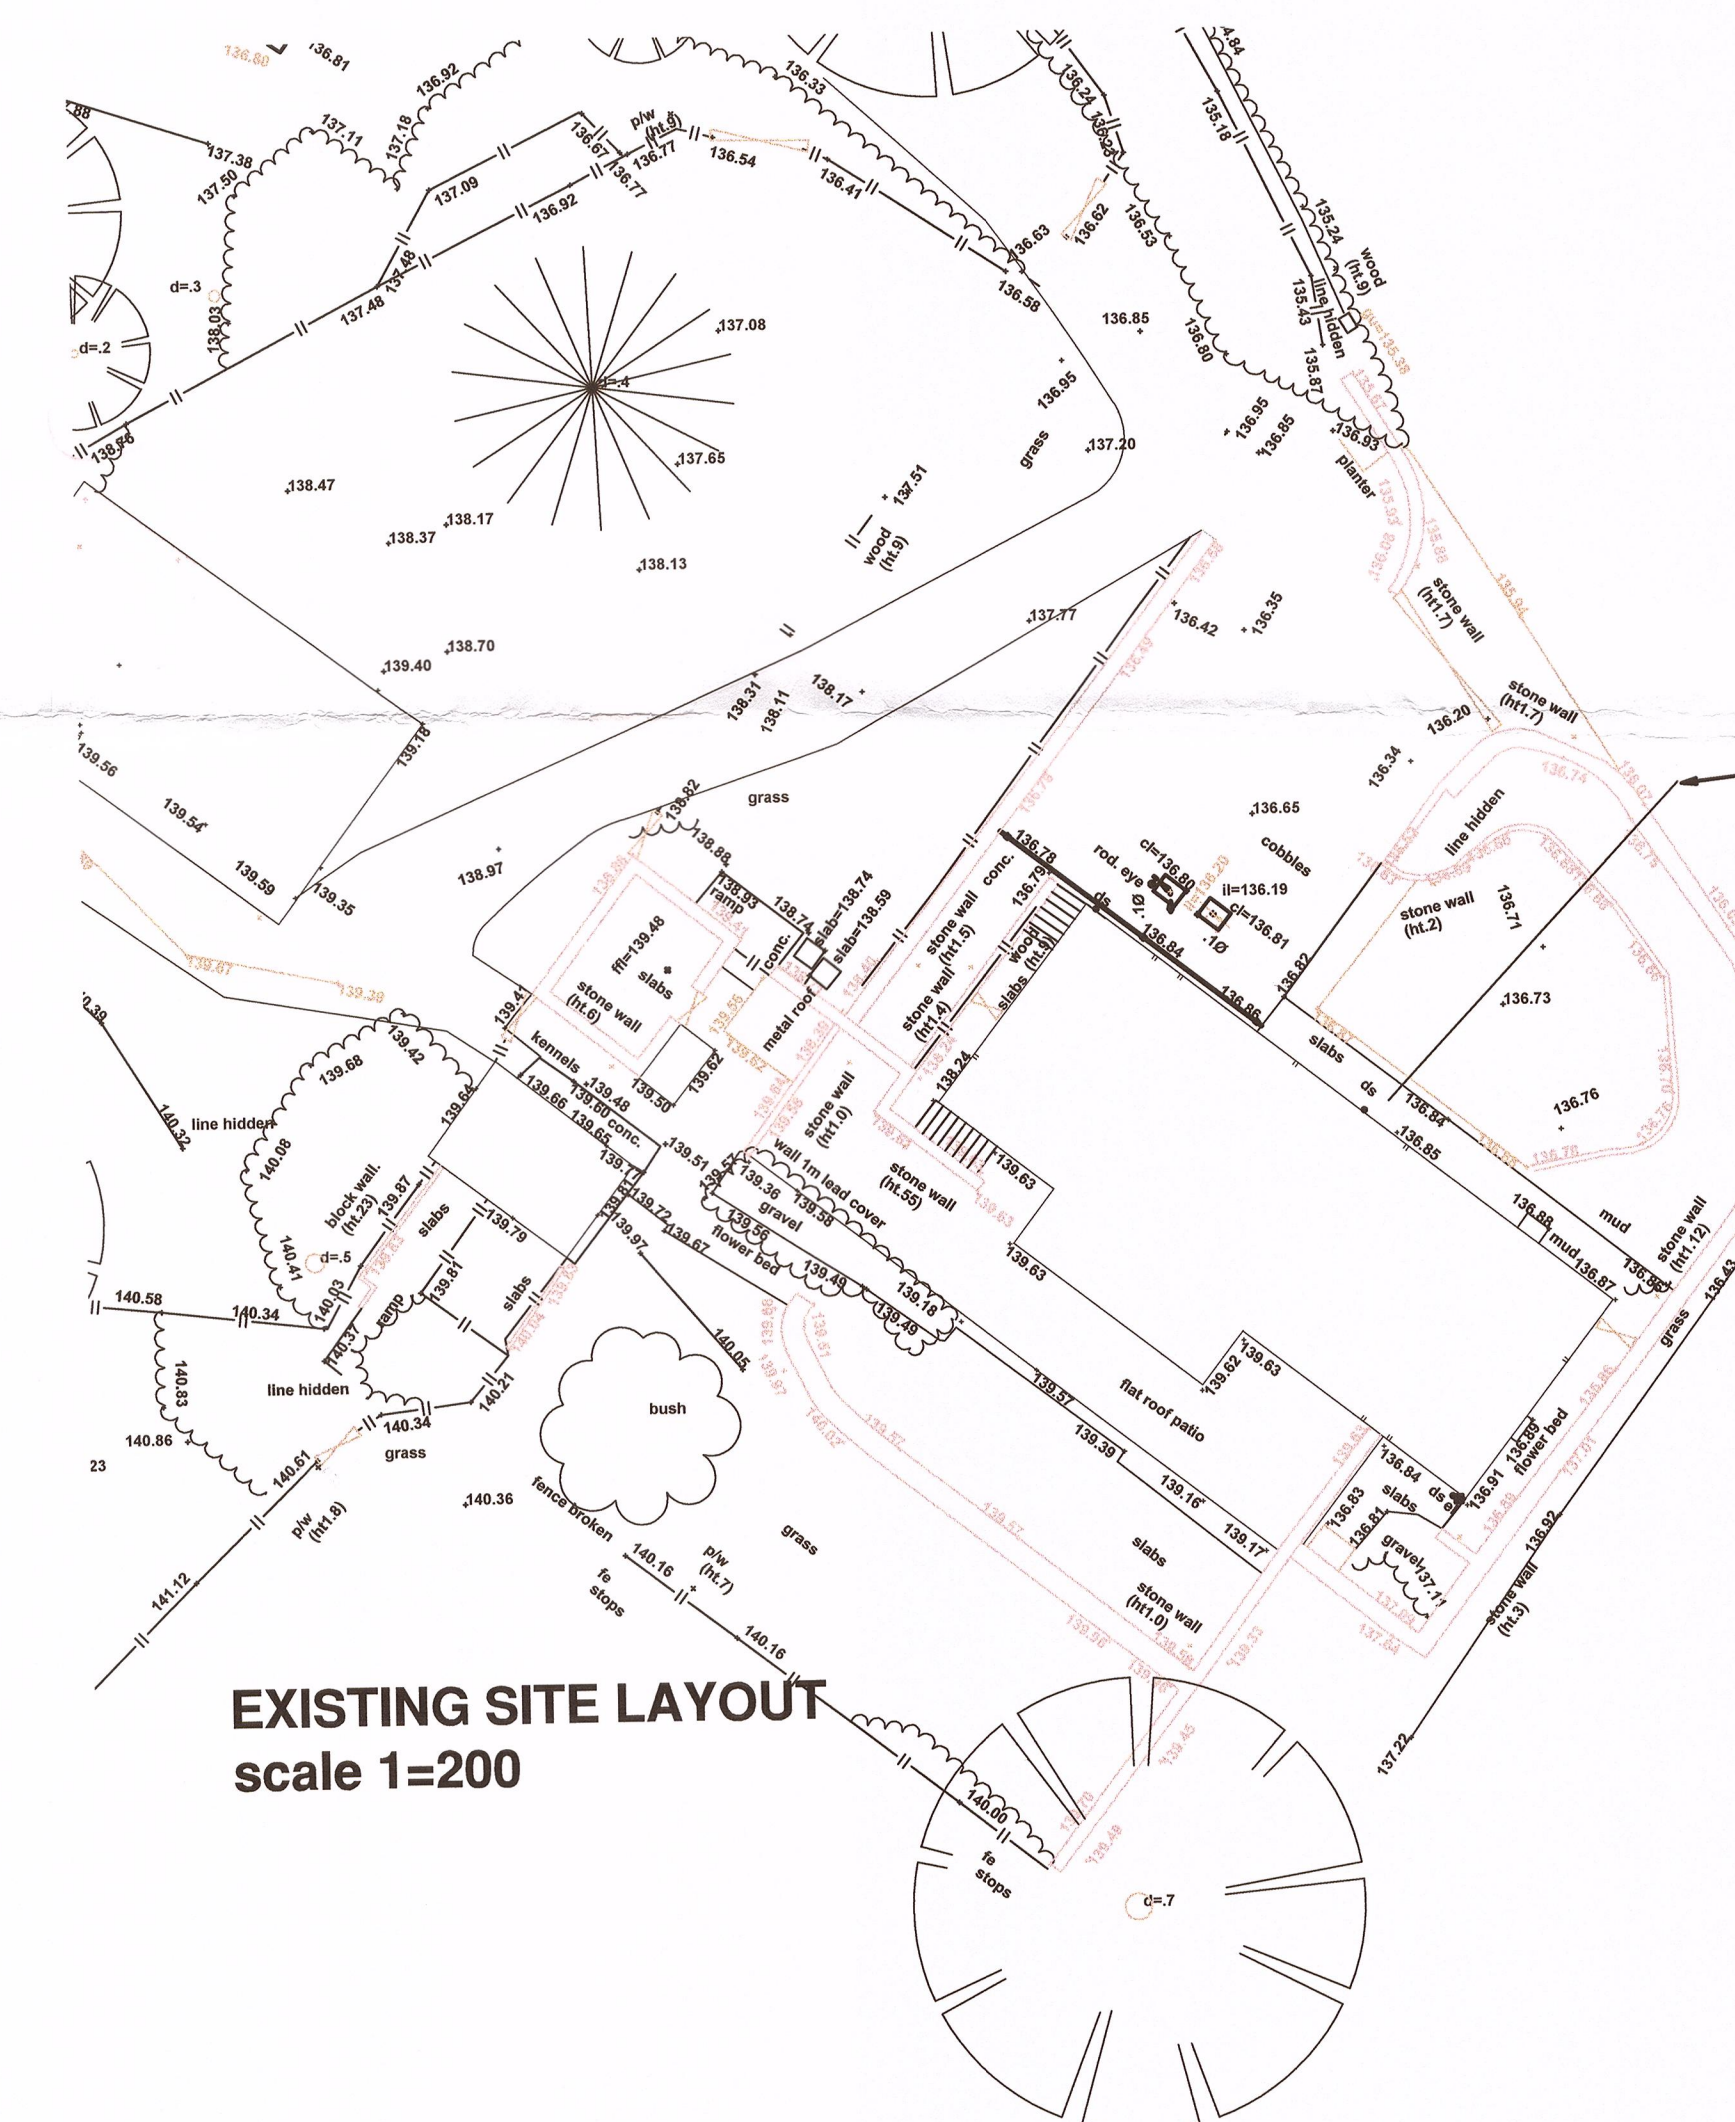

EXISTING SITE LAYOUT scale 1=200

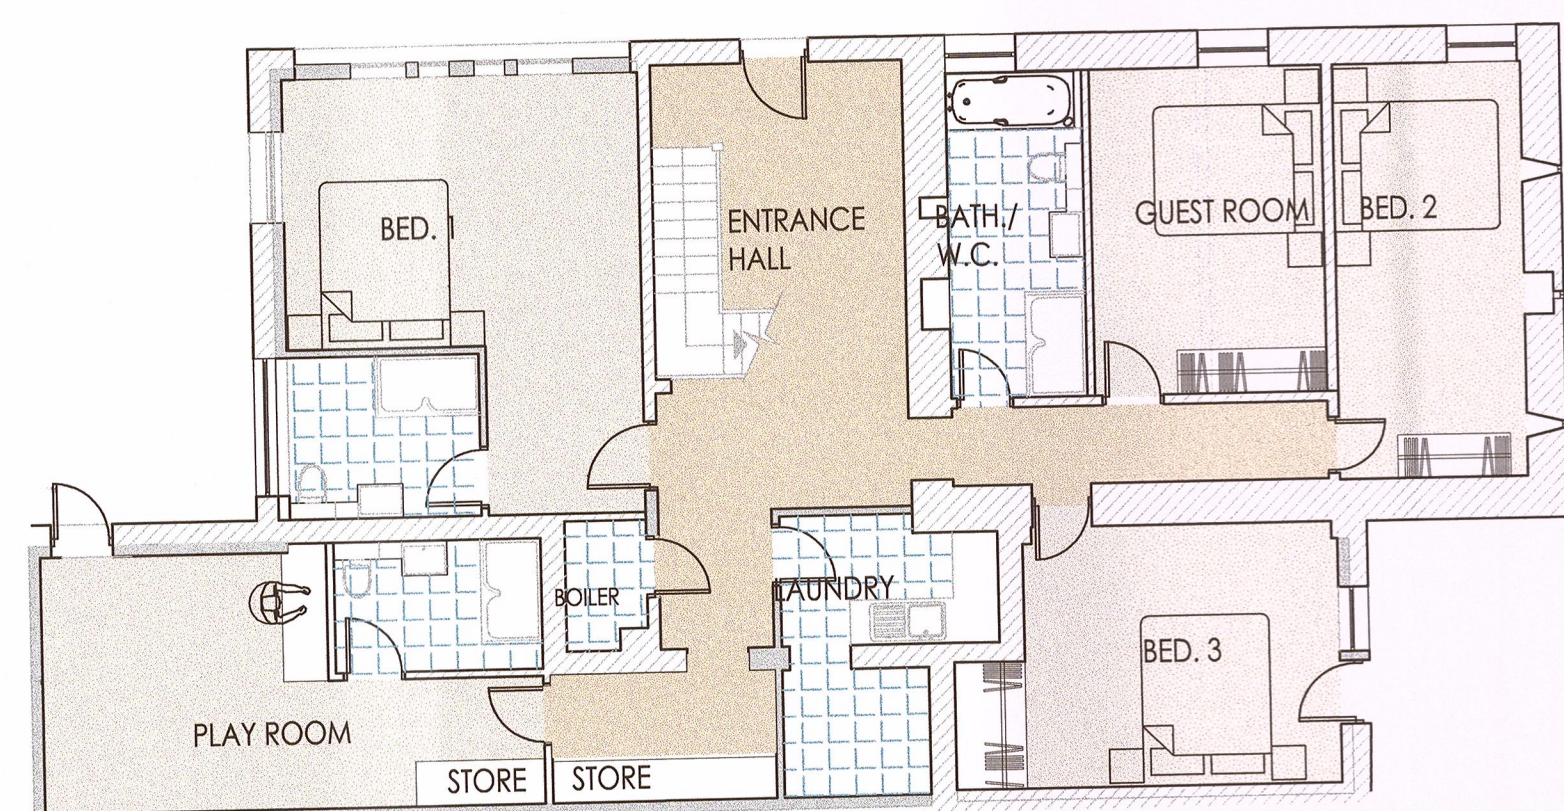


LOWER GROUND FLOOR PLAN scale 1=100

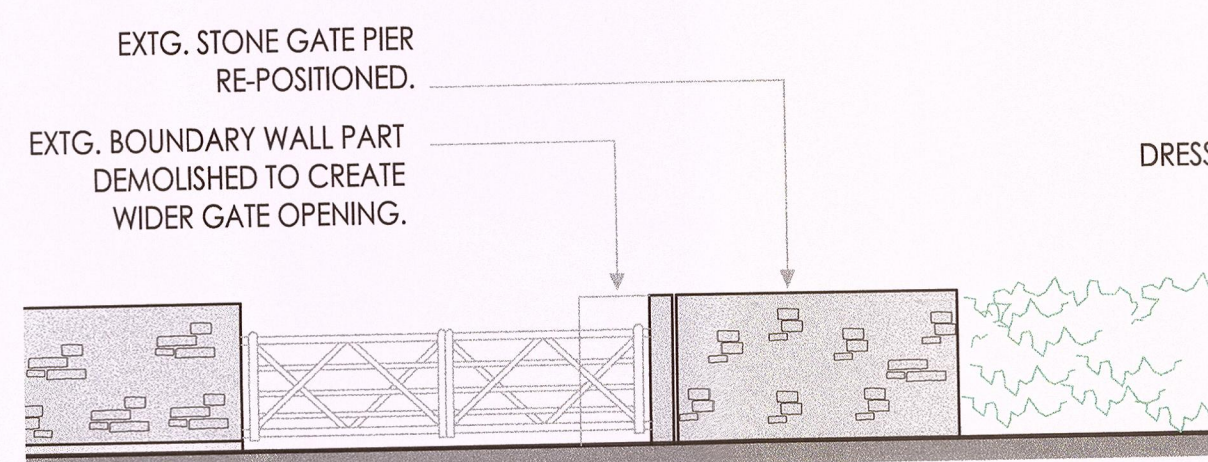

PROPOSED ALTERATIONS AT ACCESS GATE scale 1=100



NORTH WEST ELEVATION AT NEW EXTERNAL STAIR scale 1=100

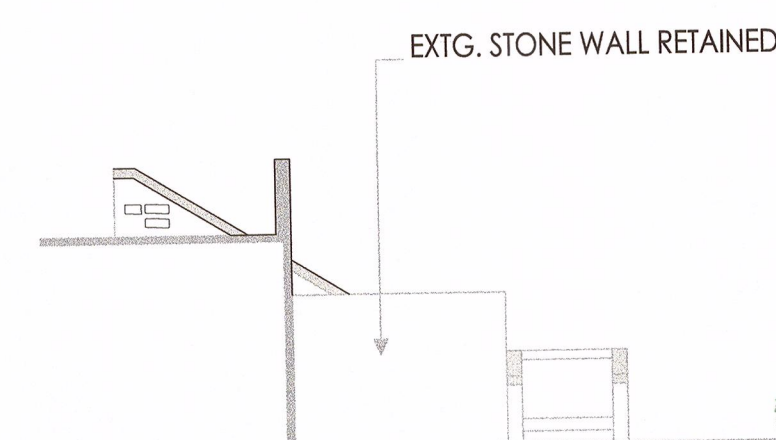

SOUTH EAST ELEVATION AT NEW EXTERNAL STAIR scale 1=100

PROJECT:	Alterations and Extension to Howgill Barn	DRAWING NUMBER:	8693
DRAWING TITLE:	GENERAL ARRANGEMENT	REVISION:	P 02
CLIENT:	Mr. S. Conlon	DRAWN BY:	I.S.
Cassidy+Ashton		SCALE:	As shown
www.cassidyashton.co.uk		DATE:	Sept. '15
ARCHITECTURE		BUILDING SURVEYING	
Preston Office: 7 East Cliff, Preston, Lancashire, PR1 3JE		T: 01772 258356	
Chester Office: Cassidy House, Station Road, Chester, CH1 3DW		T: 01244 402900	
This drawing is subject to copyright and is not to be reproduced in part or whole without approval. Do not scale this drawing - Check all dimensions on site.			