



1 - west elevation

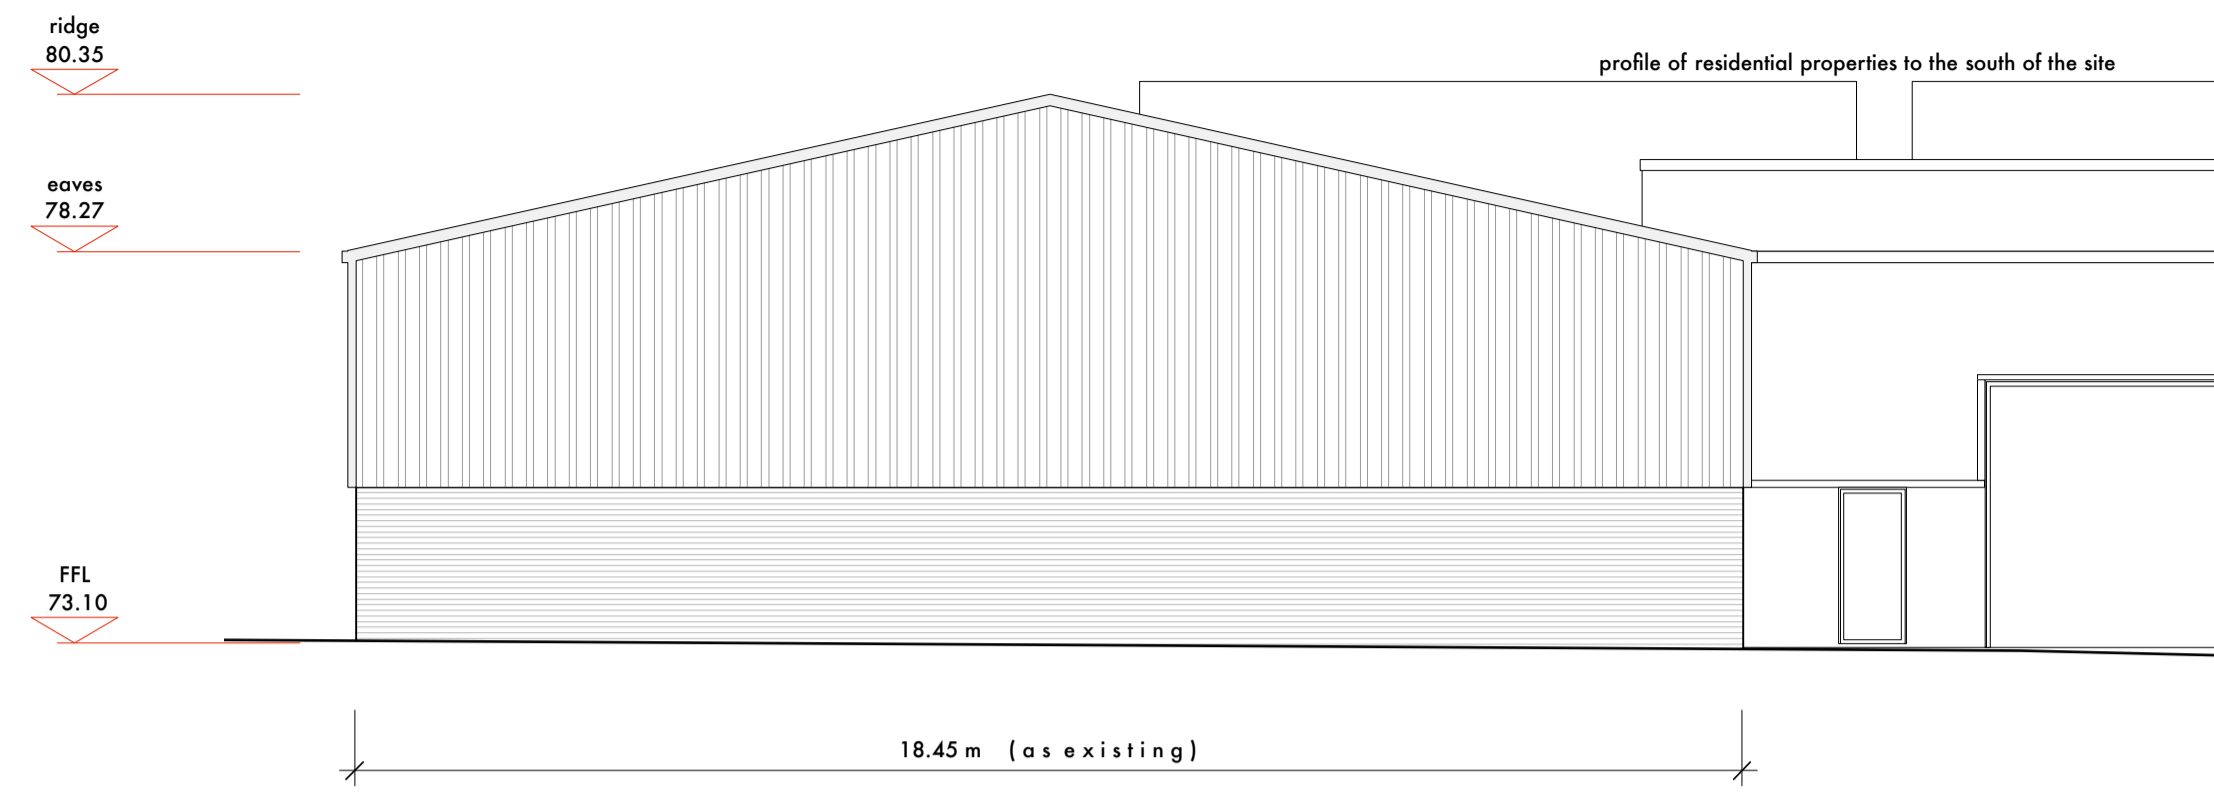


2 - north elevation - to boundary

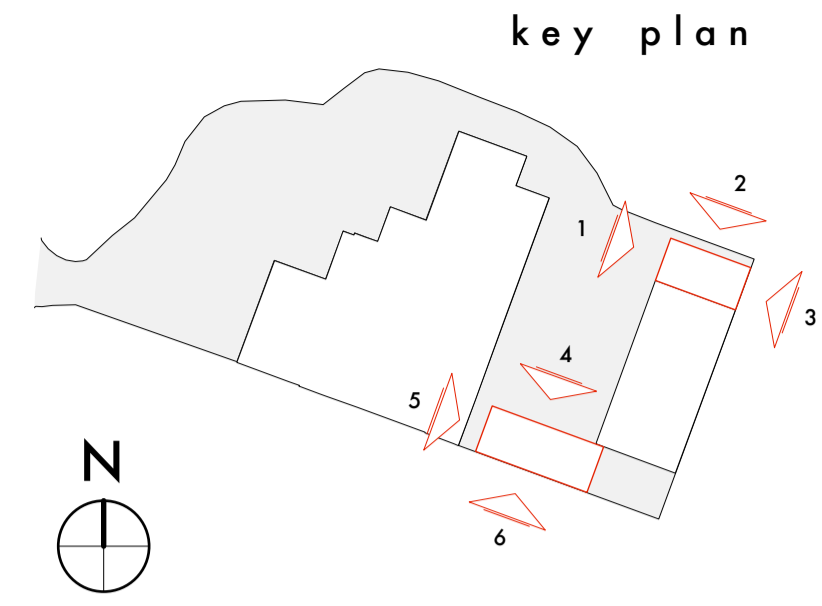

materials schedule

samples of materials to be made available for local authority on request.


- roof - profiled metal - to match existing
- walls - profiled metal over brick plinth - to match existing

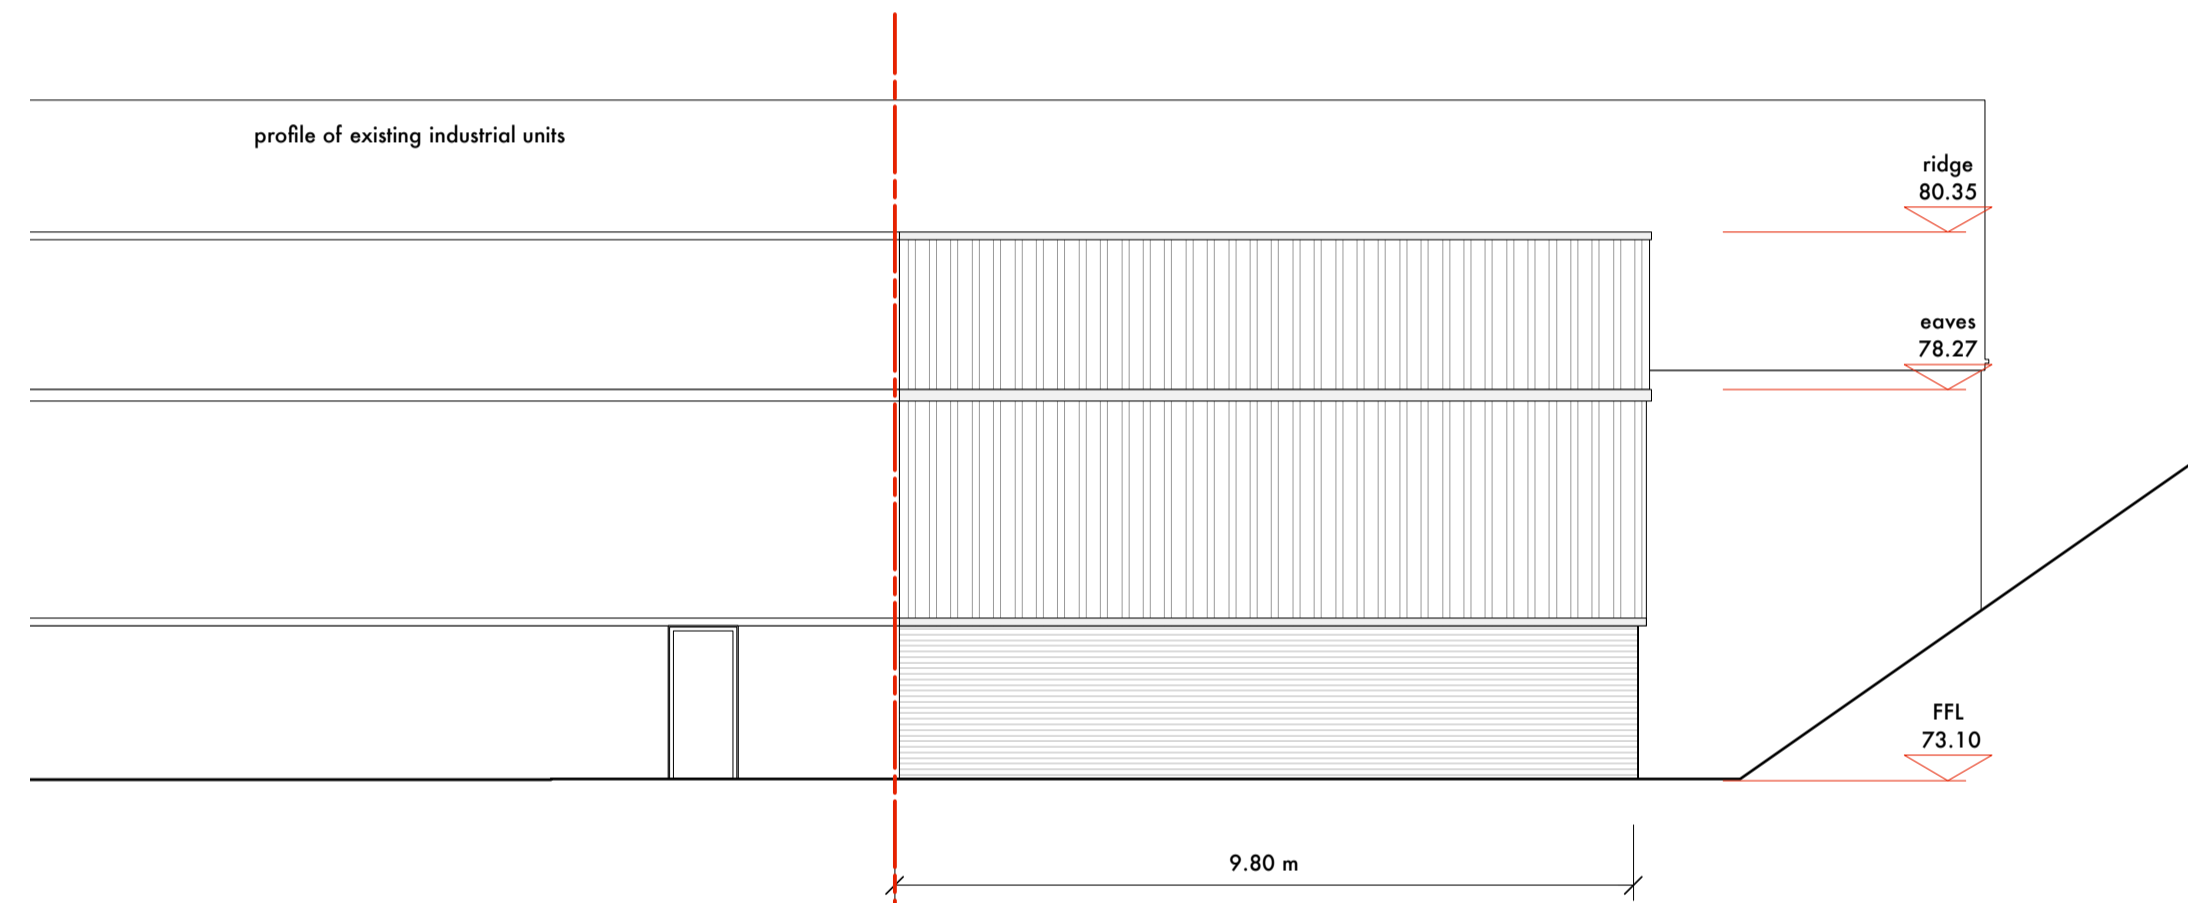


3 - east elevation - to boundary



4 - north elevation - within site

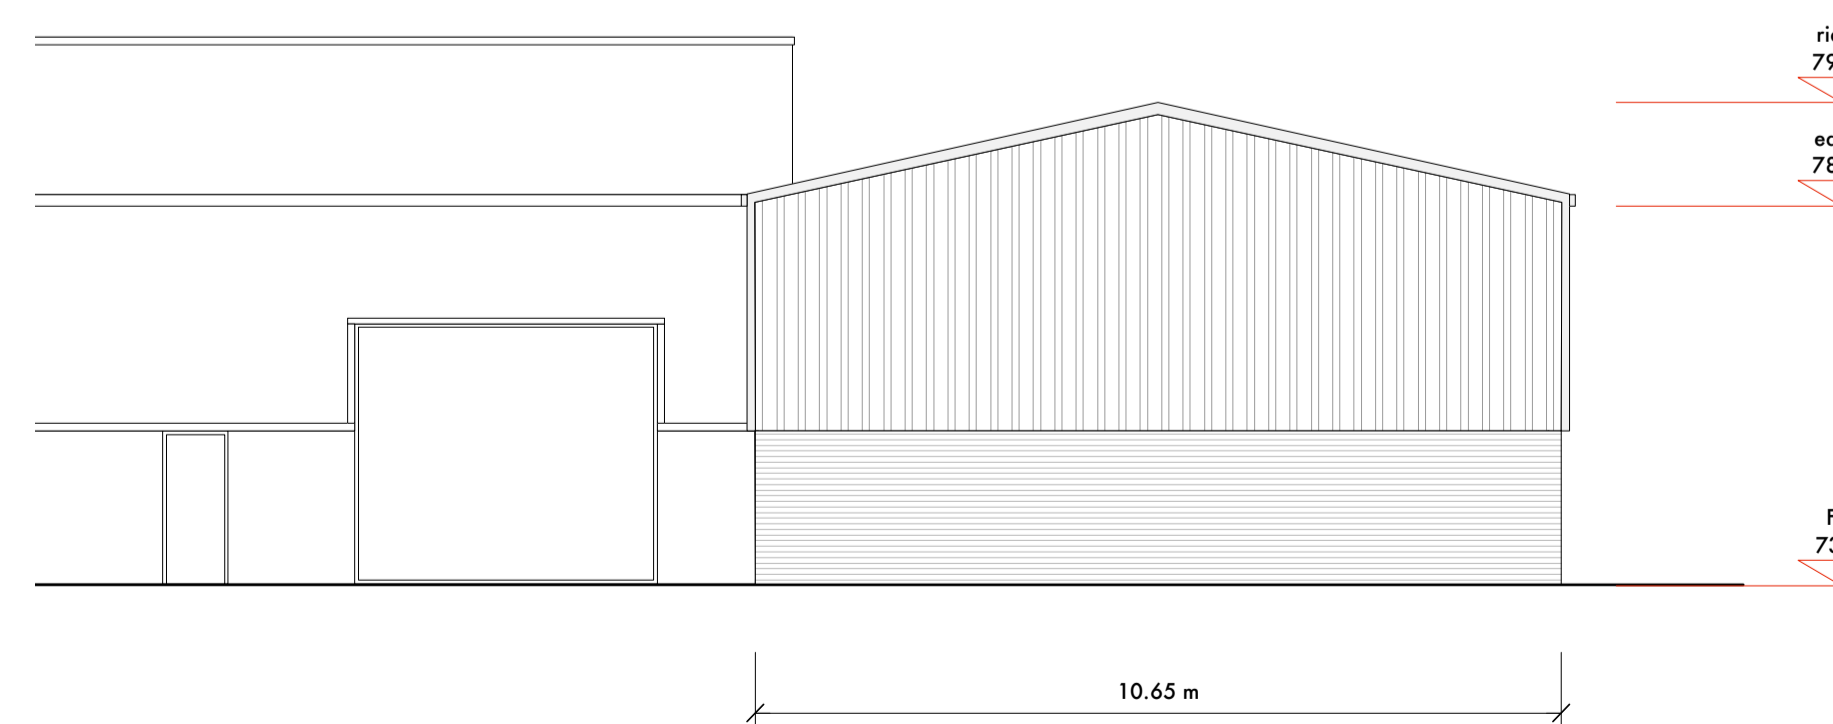

5 - west elevation - gable (east elevation similar)

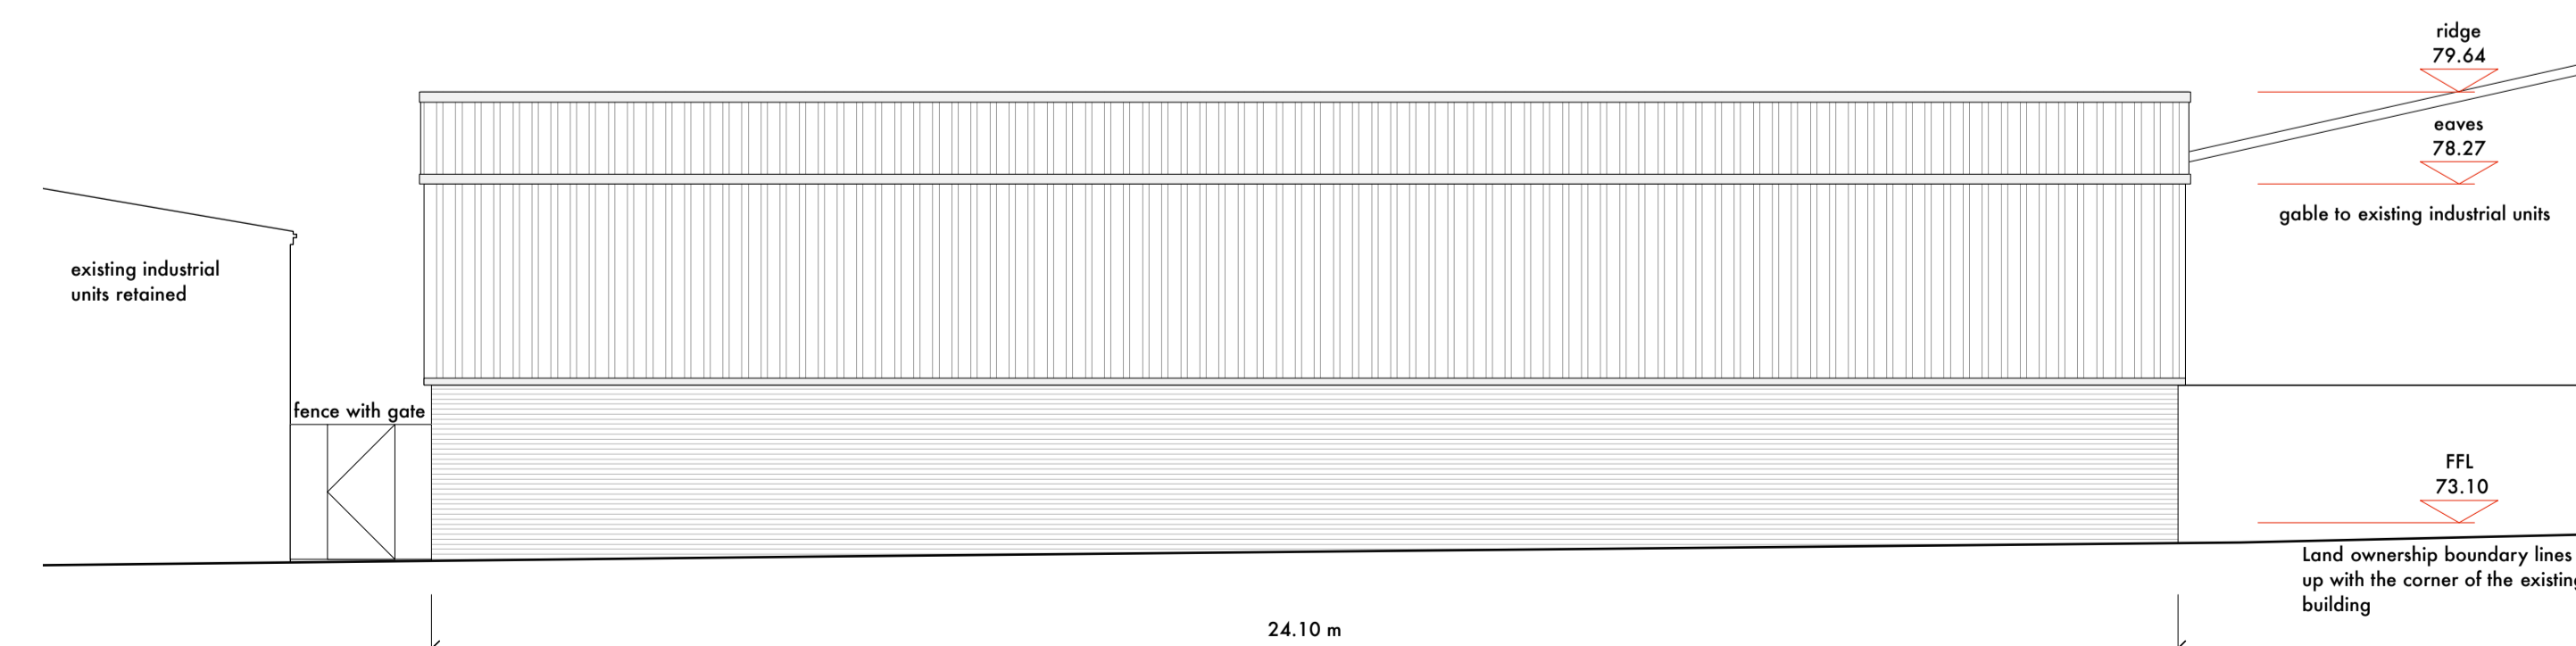

6 - north elevation - to boundary

A - Issued for planning

**stanton andrews**  
architects

44 york street  
clitheroe  
BB7 2DL

t 01200 444490  
e mail@stantonandrews.co.uk  
w stantonandrews.co.uk

Whalley Industrial Park

Proposed Elevations

drg.no. 1560 / PL03 rev. A

drawn. ae date. dec 15 scale. 1:100 @ A1