




South Elevation

West Elevation




North Elevation


East Elevation

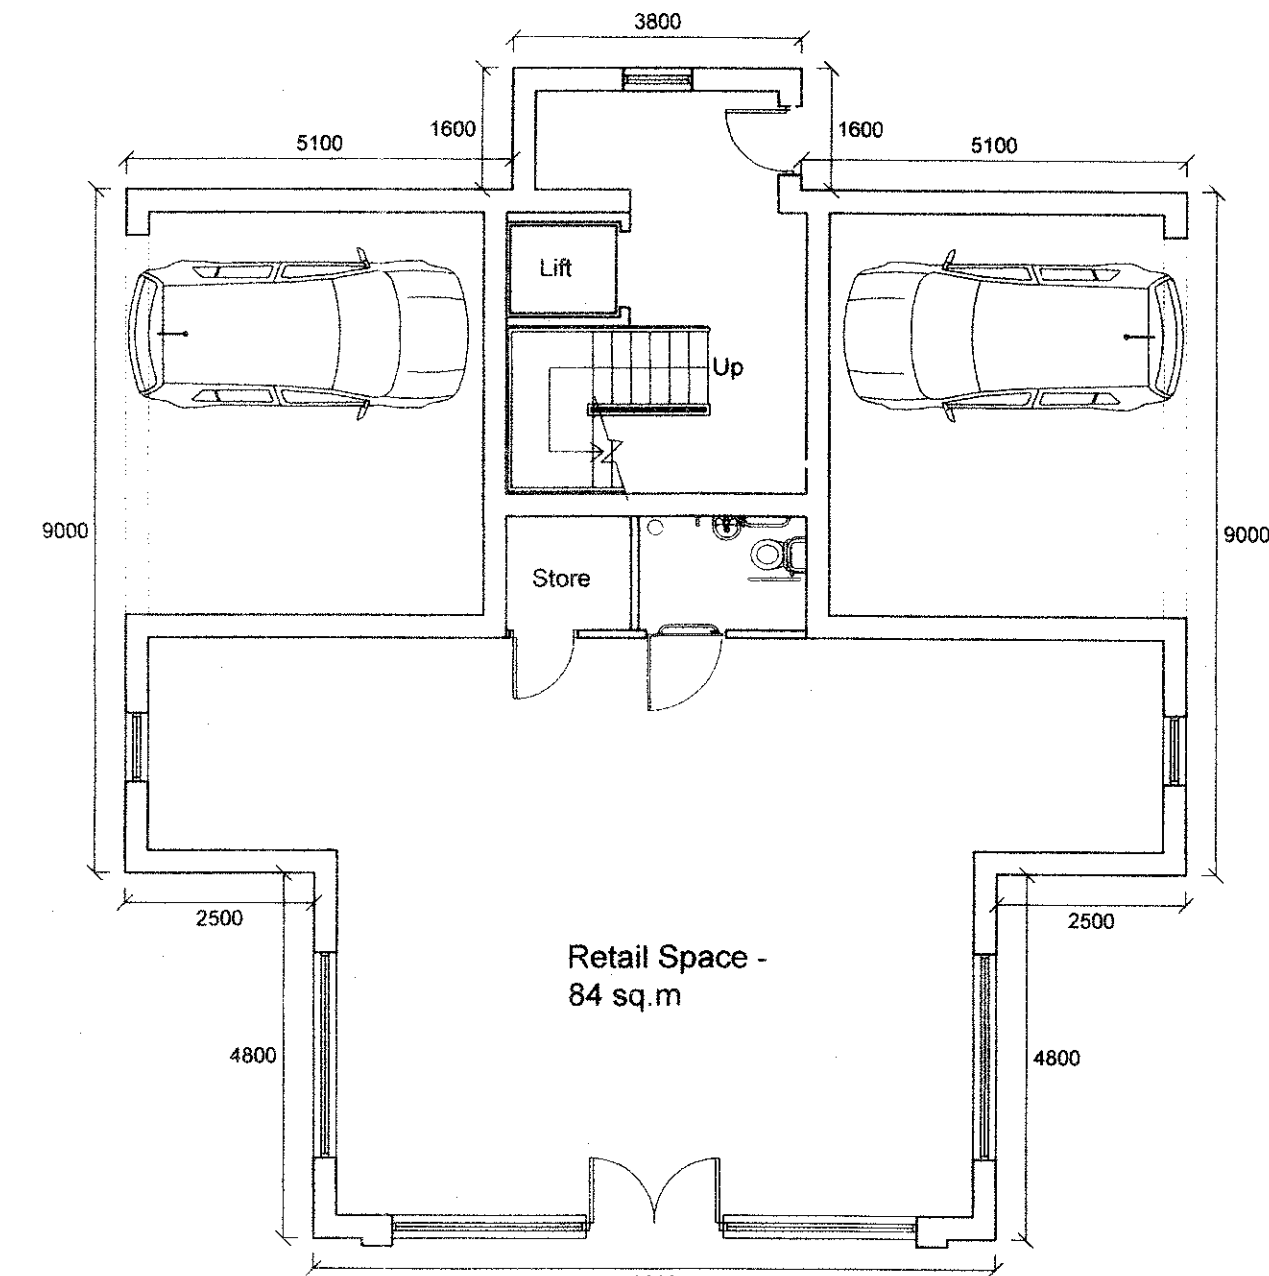


Ground Floor Plan

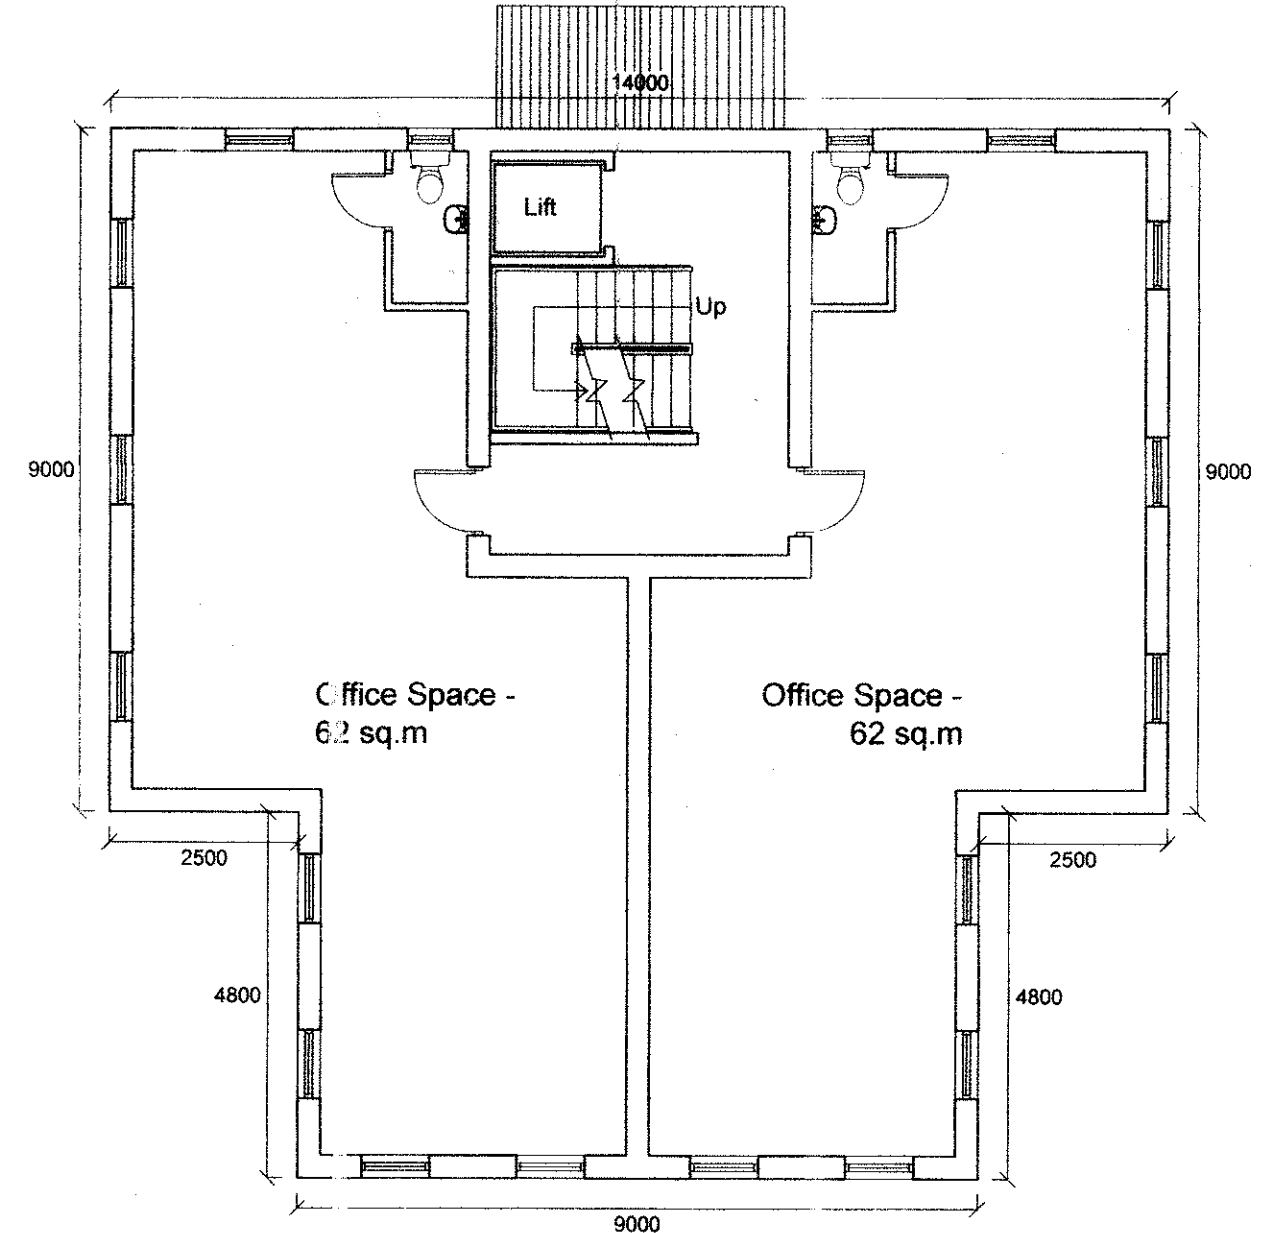


First Floor Plan

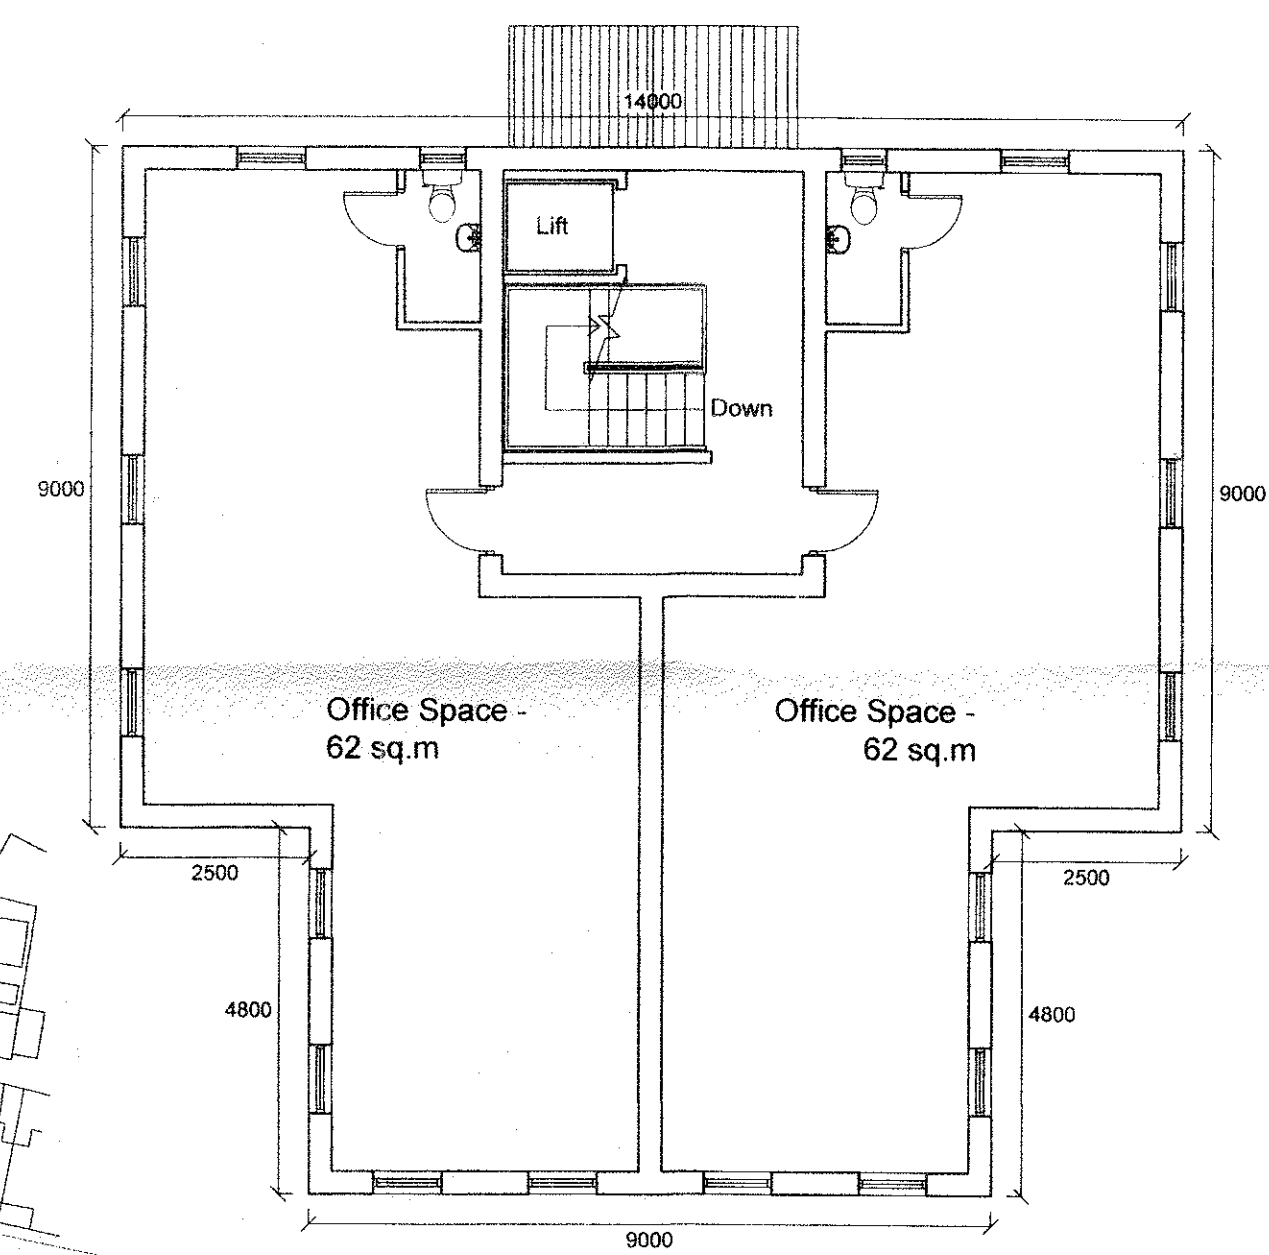


Second Floor Plan

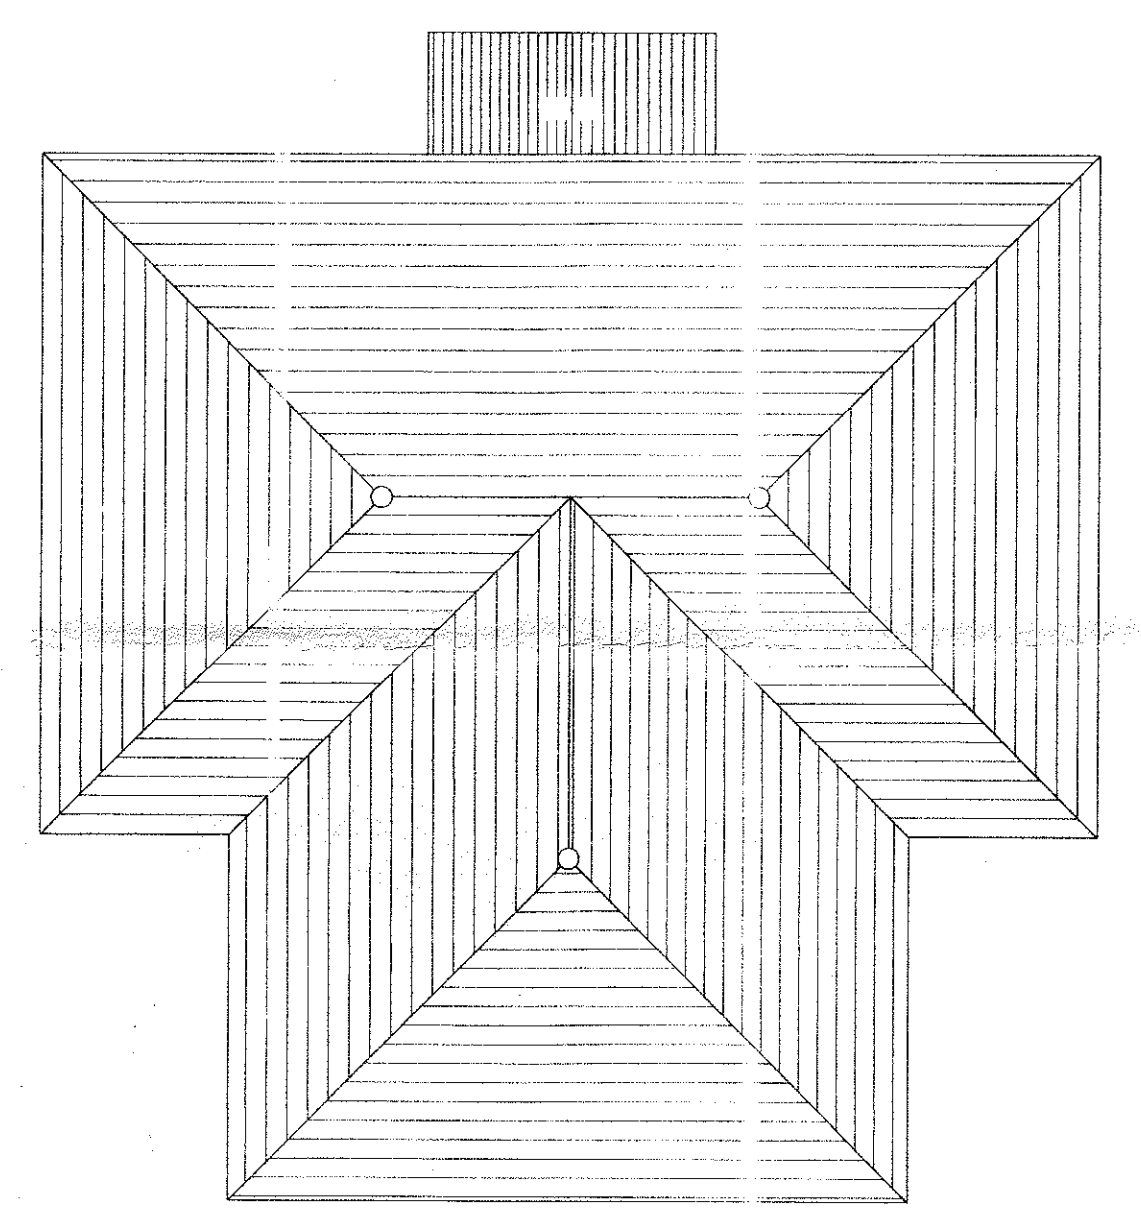

Roof Plan

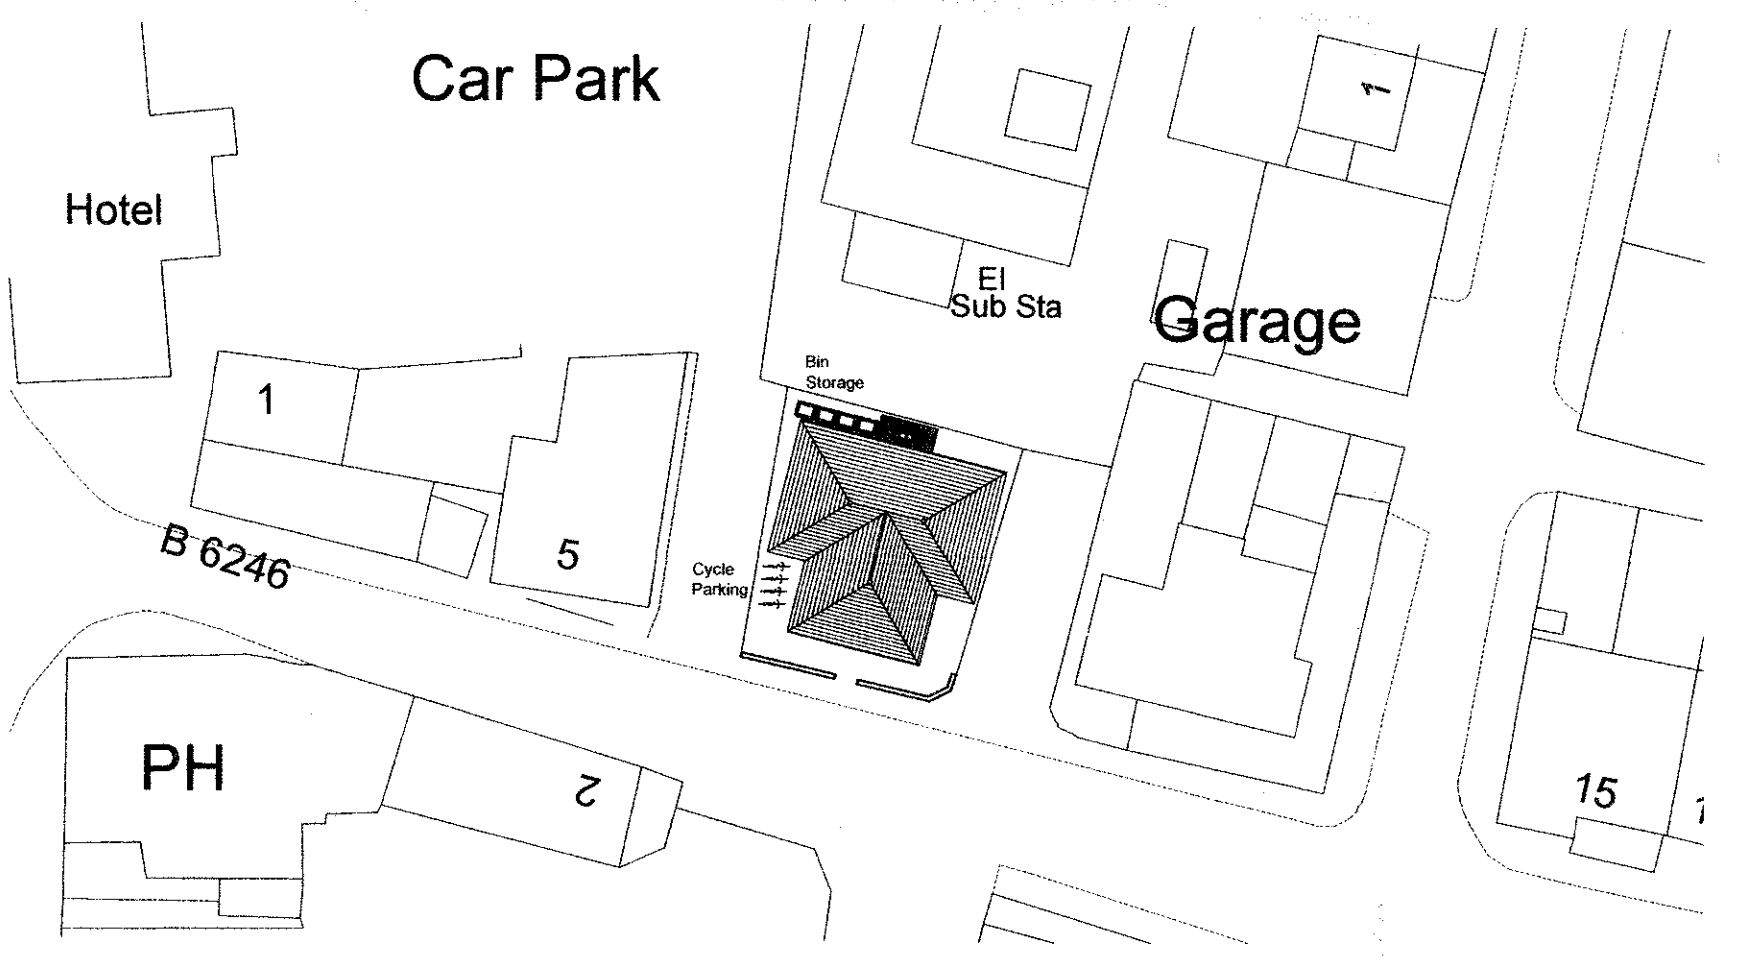

Site Plan
Scale: 1:500

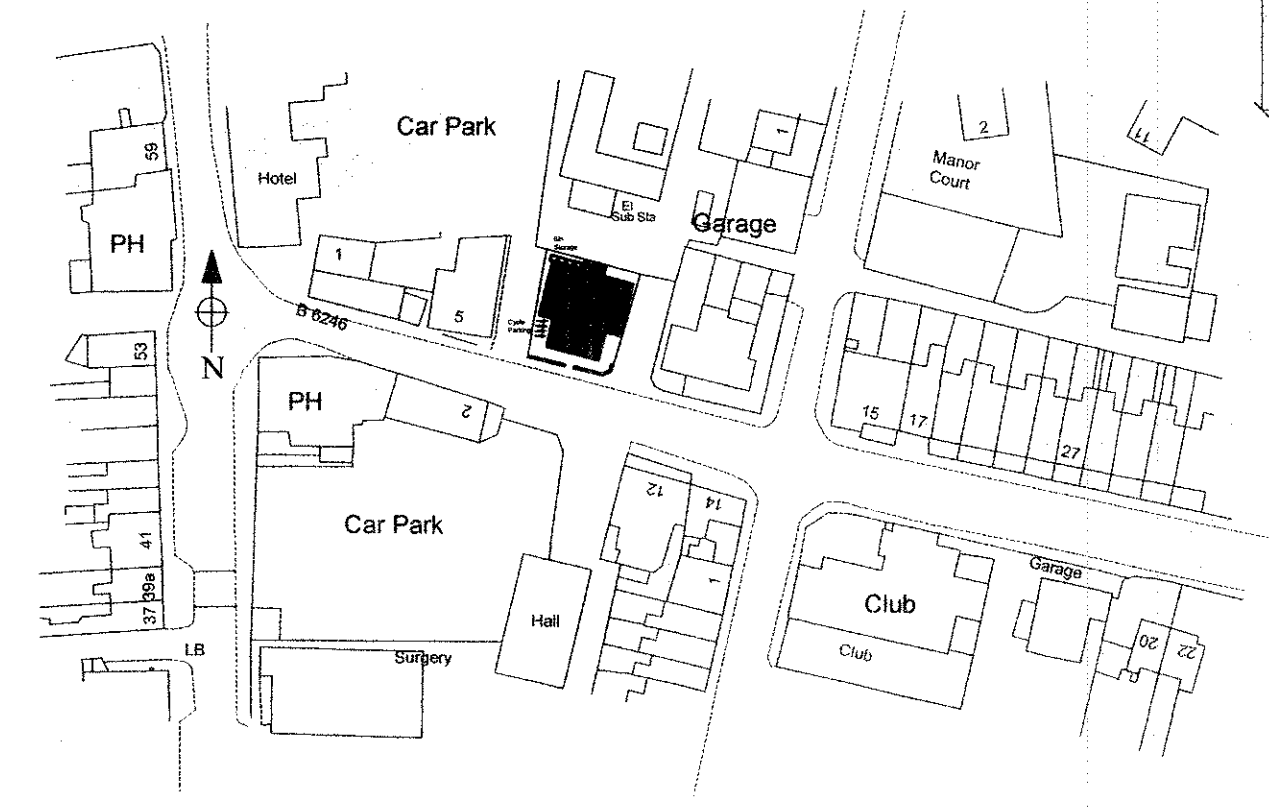

Location Plan
Scale: 1:1250



Street Elevation



Notes:
 All work is to be carried out to the latest current British standards Codes of Practice and recognised working practices.
 All work and materials should comply with Health and Safety legislation and to be approved by the Local Authority Planning / Building Control Officer.
 All dimensions are in millimetres unless where explicitly shown otherwise.
 The contractor should check and clarify all dimensions as work proceeds and notify the design team of any discrepancies.
 Do not scale off the drawings, if in doubt ask.
 Avalon Chartered Town Planning are not liable for work undertaken prior to Full Planning Consent and/or Building Regulations Approval

320160069P

Avalon RTPI
Chartered Town Planning

Town Planning - Architectural Design - Building Regulations - Surveying

Phone: 01282 834834 Fax: 01282 451666
Web: www.avalontp.co.uk Email: planning@avalontp.co.uk
2 Reedley Business Centre, Redman Road, Burnley, Lancashire, BB10 2TY

PROPOSED PLANS AND ELEVATIONS	
Site: Proposed Development Accrington Road Whalley	
Client: Mr Tony Stansfield	
Date: 07.10.14	Scale: 1:100 @ A1
Project No: STA/01a Dwg 03	Drawn: DS
Amendments:	