



The copyright of this drawing is held by Lea Hough & Co Chartered Surveyors LLP.

Do not scale from this drawing. All dimensions must be checked and verified by the contractor prior to works commencing on site.


REVISIONS			
REV	DESCRIPTION	DATE	AUTHOR
A	External details / garage amended	22.02.16	AF

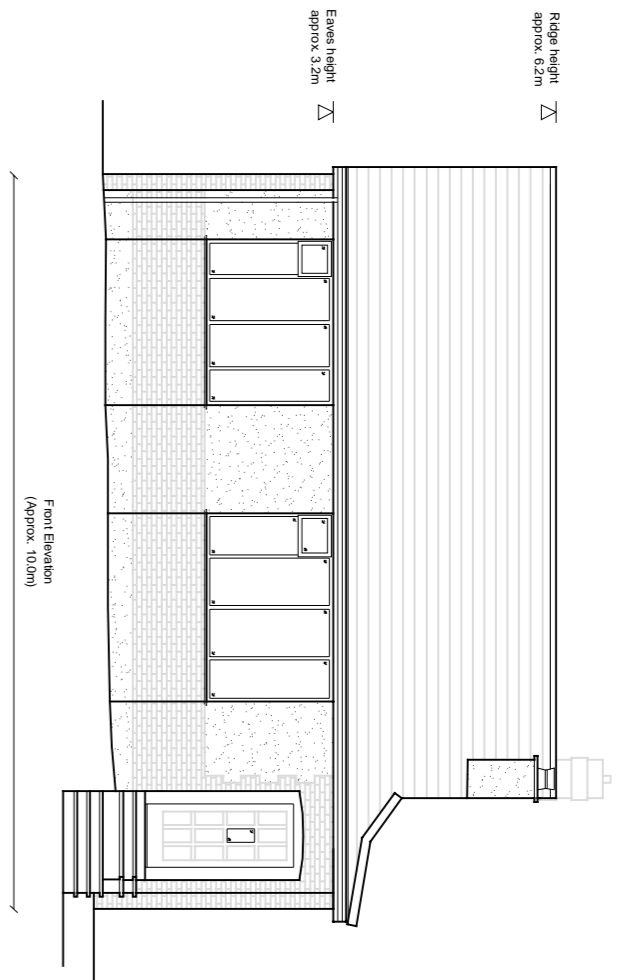


Front Elevation (Facing East - Fronting Whalley Road)

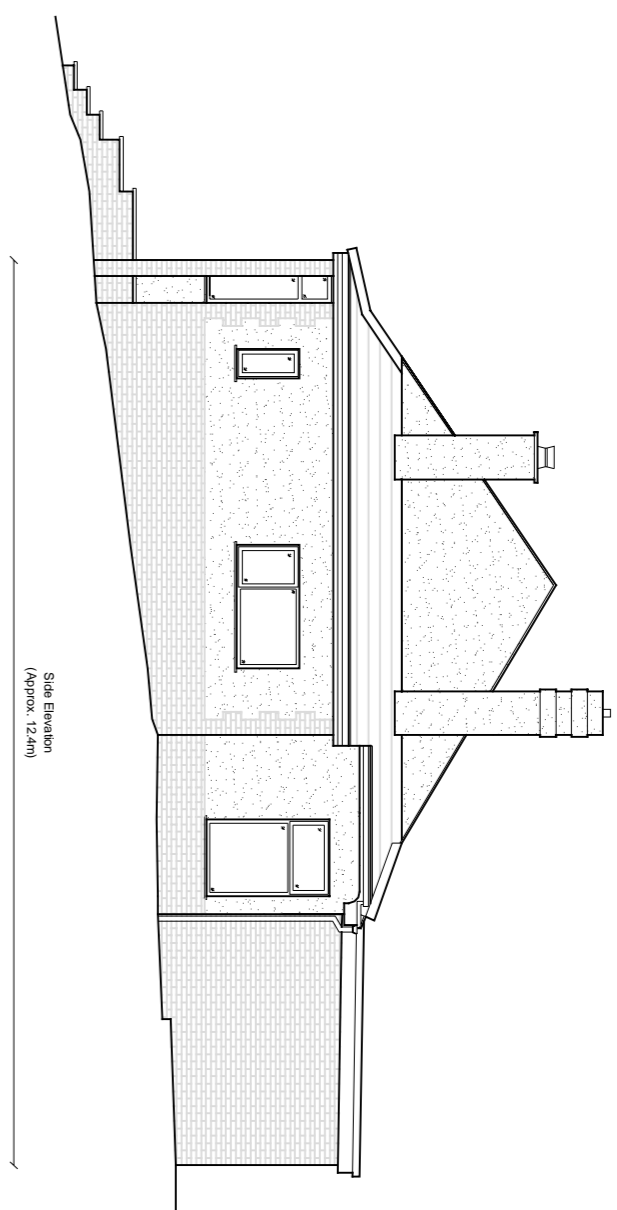



Side Elevation (Facing South West - Adjoining No. 158 Whalley Road)

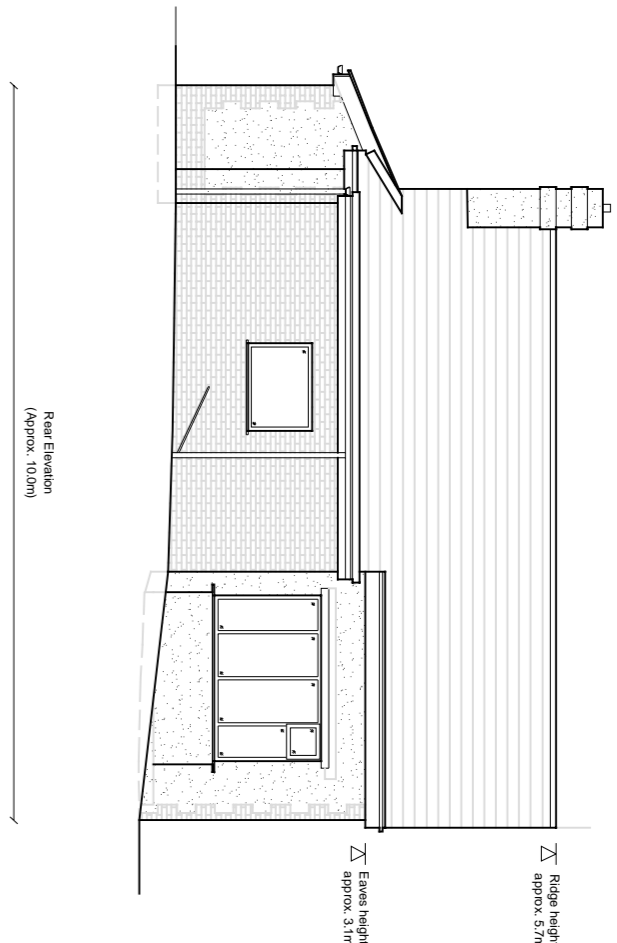

Rear Elevation (Facing South East - Fronting Garden)

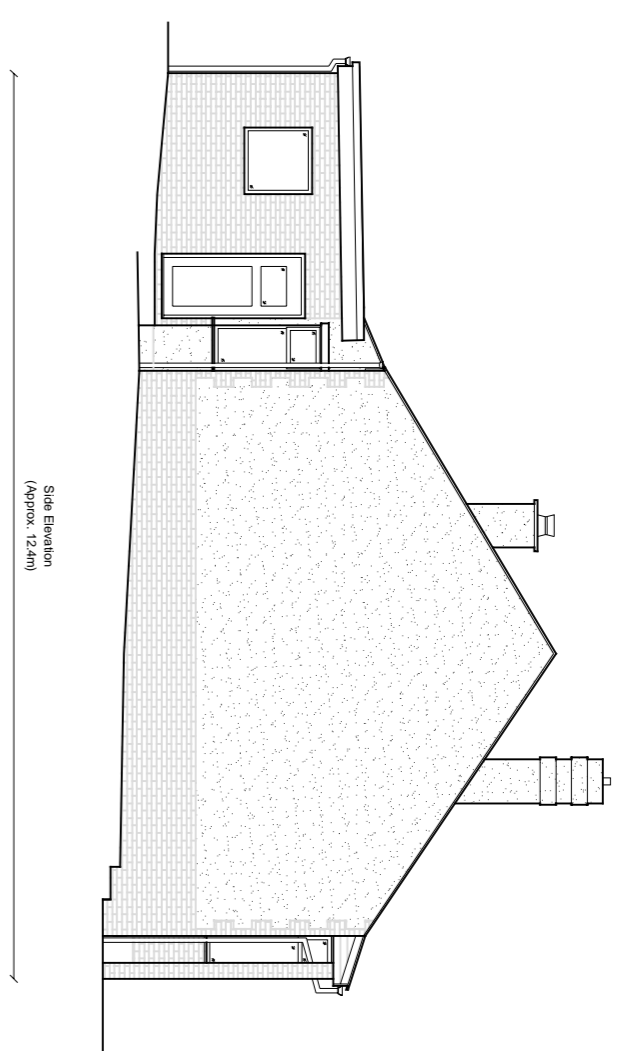

Side Elevation (Facing North East - Adjoining No. 160 Whalley Road)

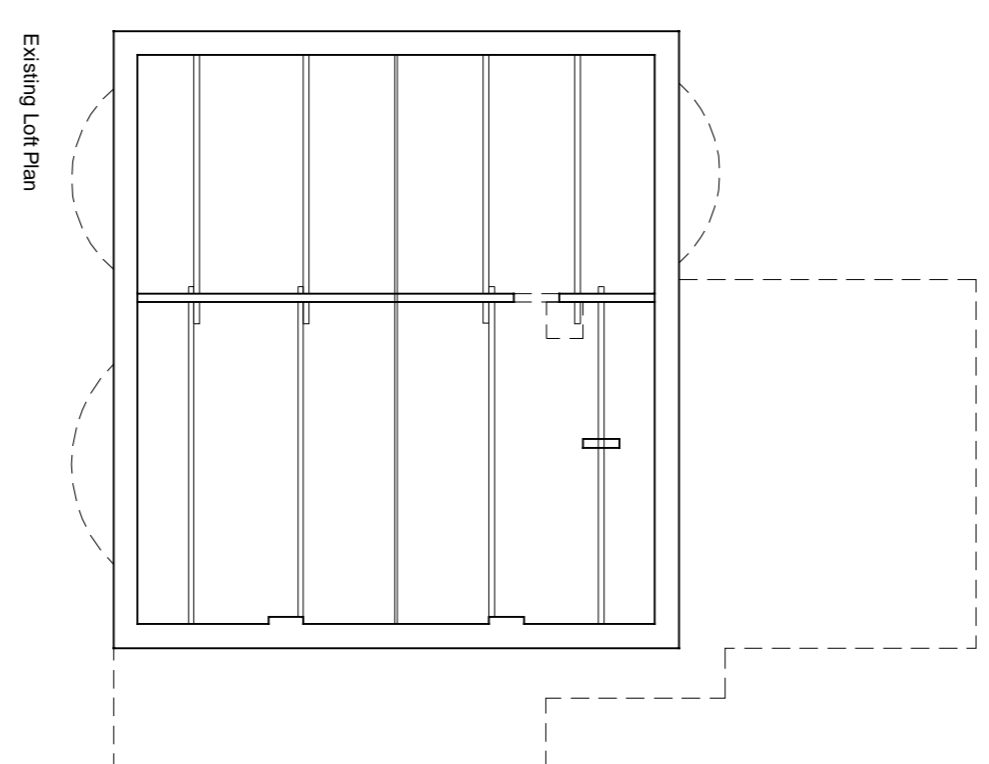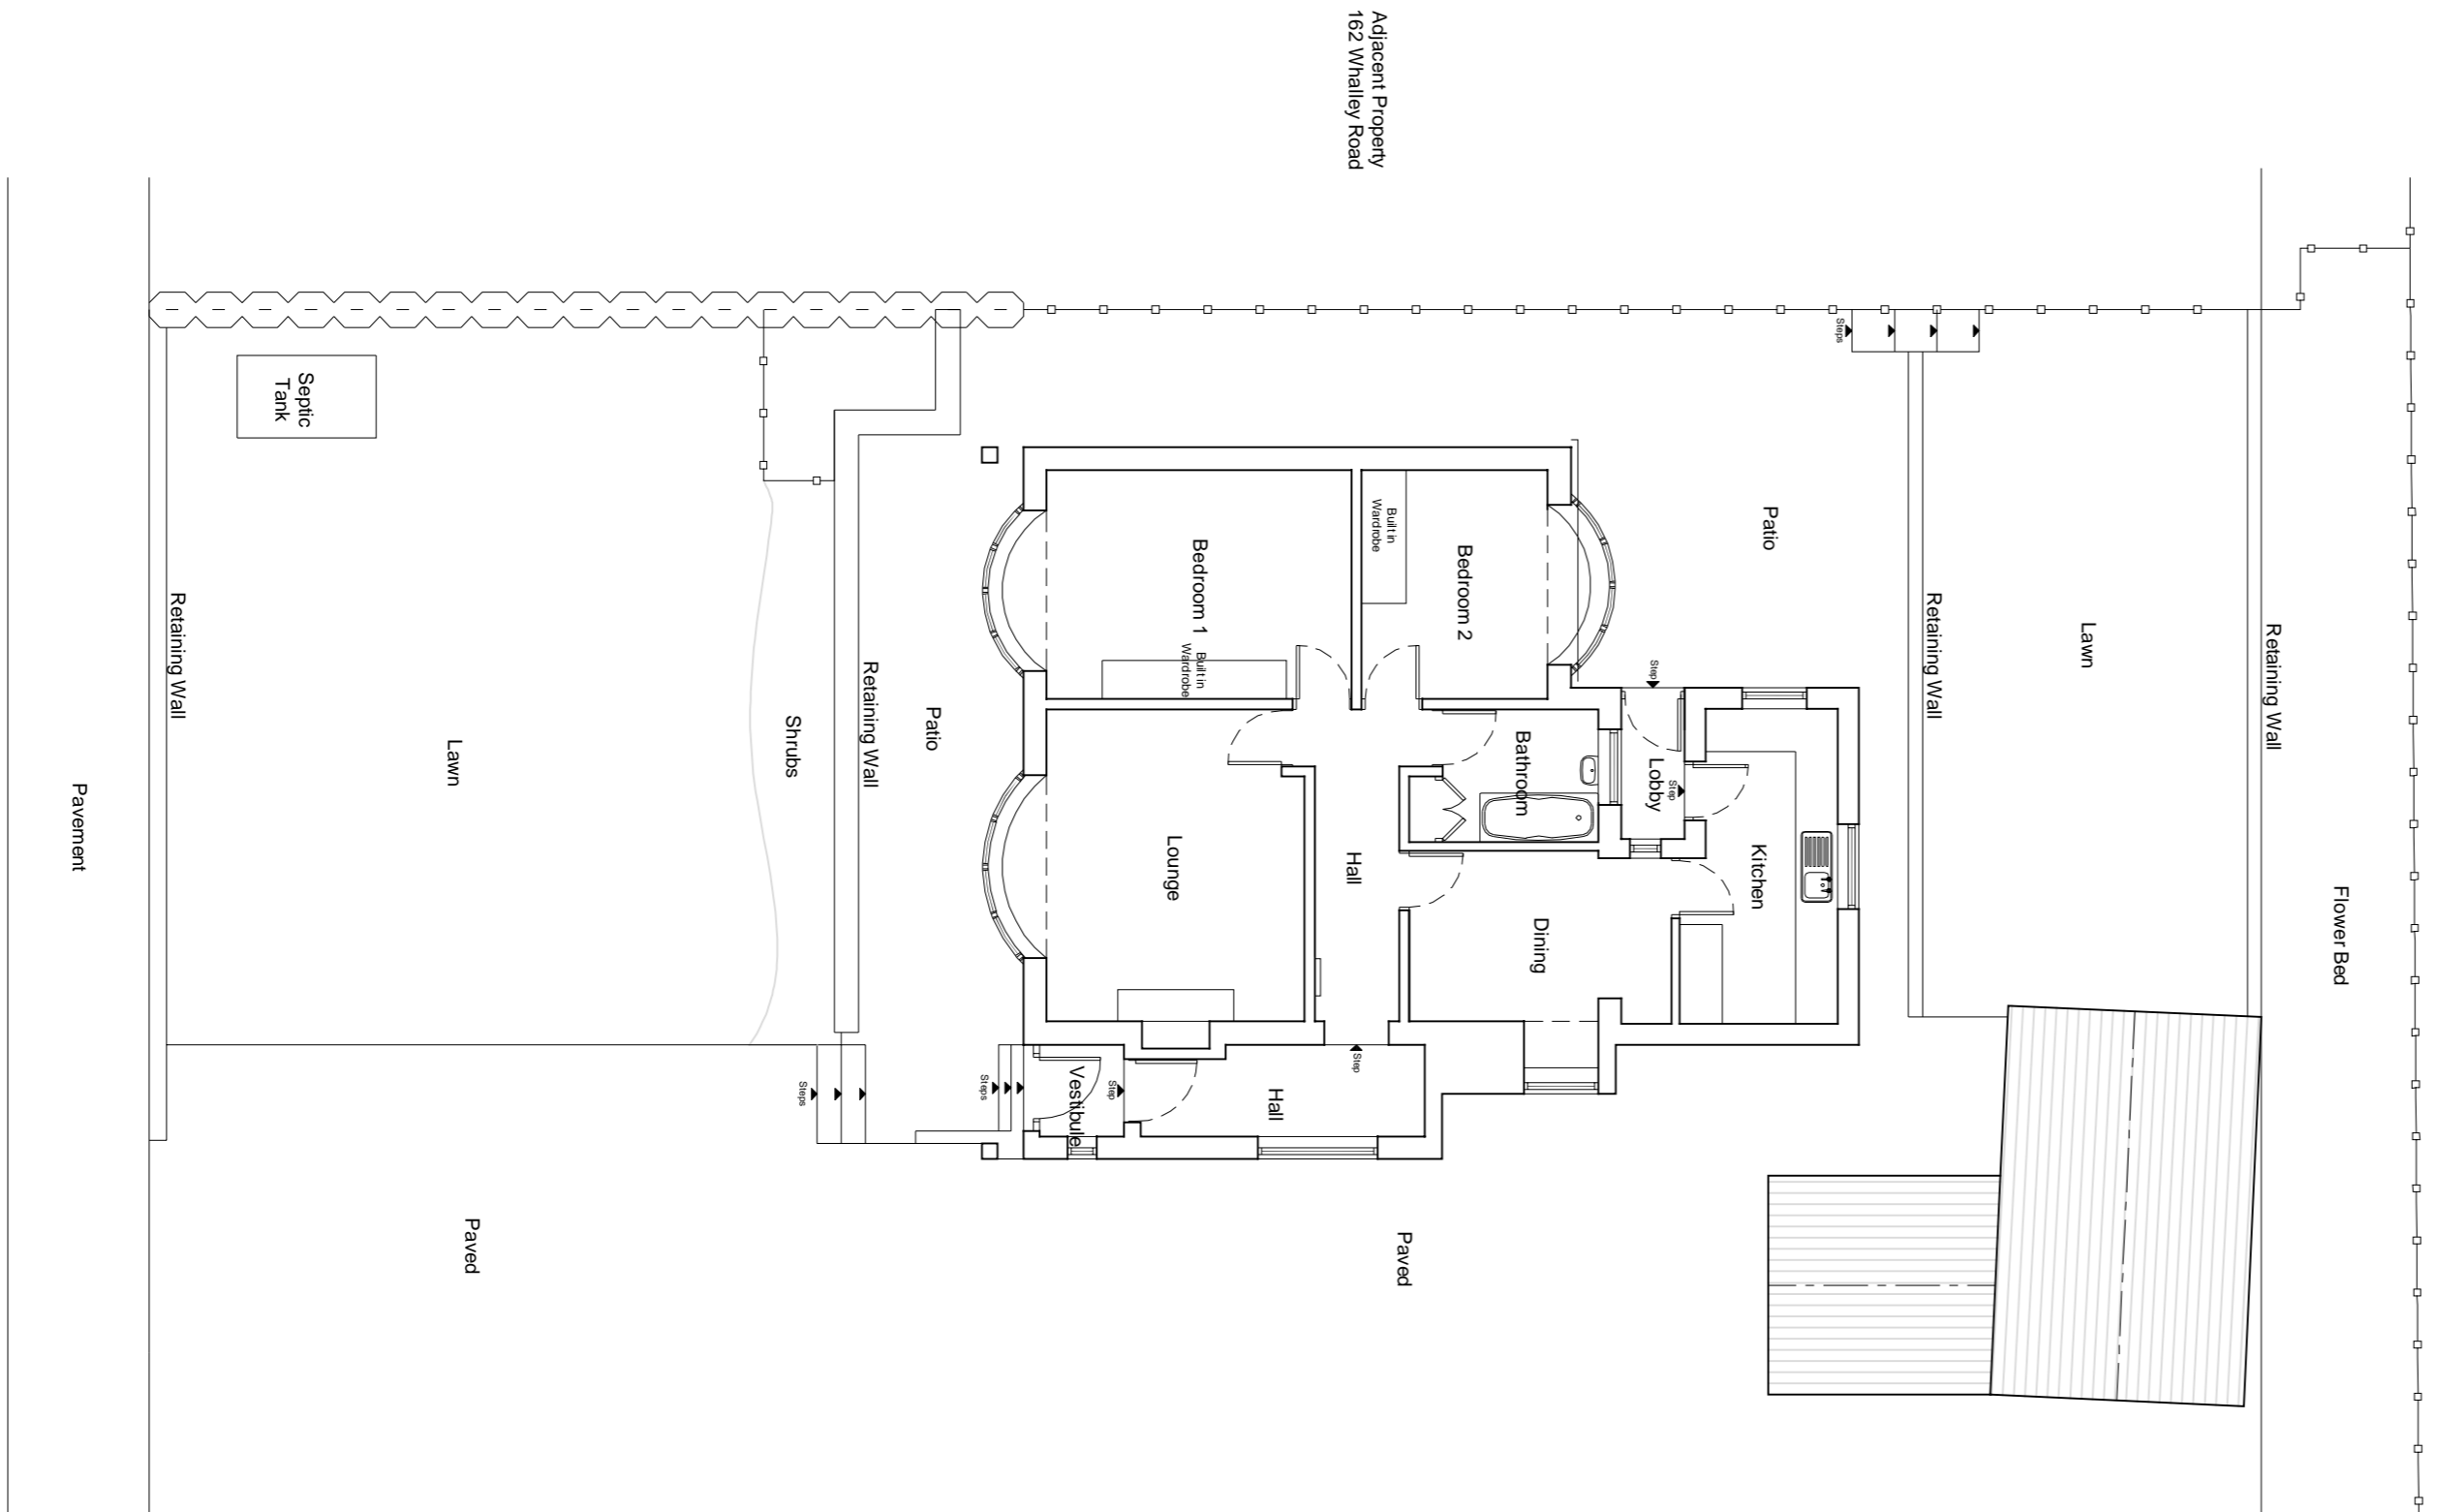

**LeaHough**  
**CHARTERED SURVEYORS**  
 Survey, Valuation, Design, Planning, Sales

**CLIENT:**  
 Adam Lester,  
 160 Whalley Road,  
 Wilpshire,  
 Blackburn,  
 BB1 9LJ.

**PROJECT ADDRESS:**  
 160 Whalley Road,  
 Wilpshire,  
 Blackburn,  
 BB1 9LJ.

**PROJECT TITLE:**  
 Remodelling / Alteration Works

**DRAWING TITLE:**  
 Existing Floor Plans and Elevations

PAPER SIZE:	DRAWING NUMBER:	REV:
A1	BS.15.097/01	A

SCALE: 1/100      DATE: January 2016      DRAWN BY: AF