



NOTES:
The copyright of this drawing is held by Lea Hough & Co Chartered Surveyors LLP.

Do not scale from this drawing. All dimensions must be checked and verified by the contractor prior to works commencing on site.


REV	DESCRIPTION	DATE	AUTHORED
A	External shelter/ garage amended	22.02.16	AF
B	Removal of dormer to Bedroom 1, at the request of the planning officer, with alternative rooflights added	08.03.16	AF
C	Revised measurement notes.	14.03.16	AF

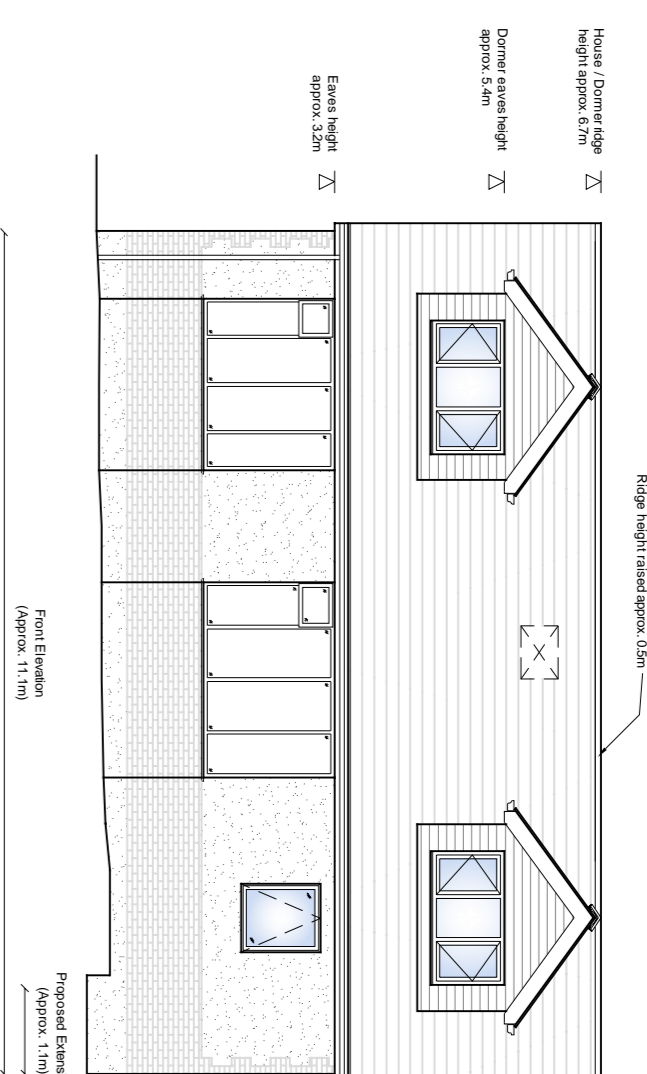


Front Elevation (Facing East - Fronting Whalley Road)

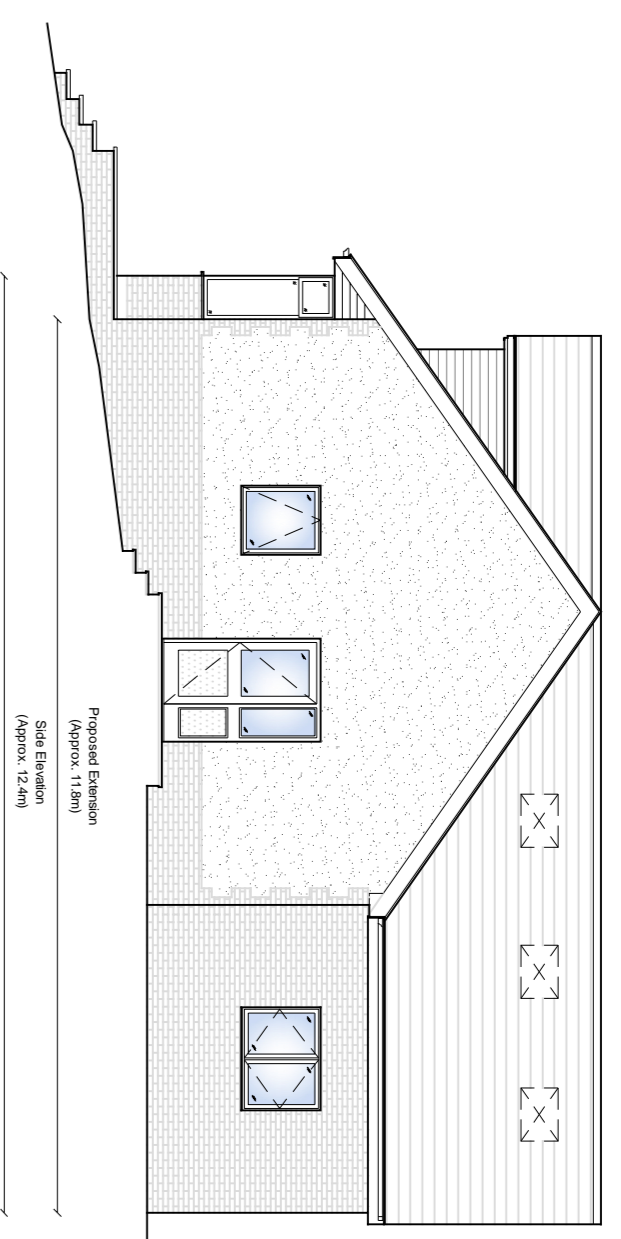



Side Elevation (Facing South West - Adjoining No. 159 Whalley Road)

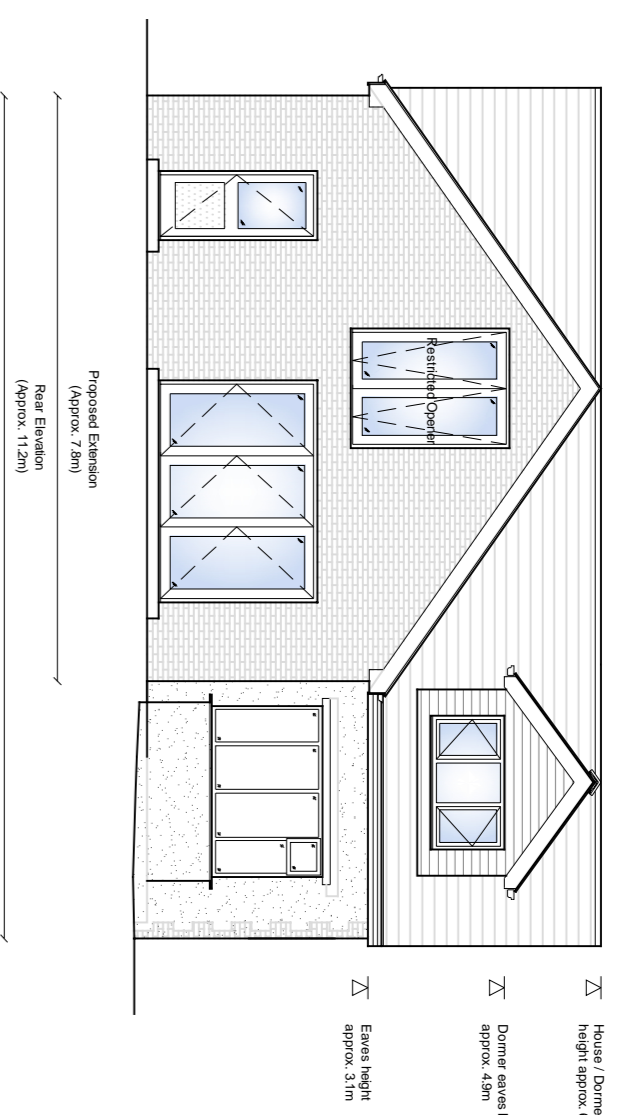

Rear Elevation (Facing South East - Fronting Garden)

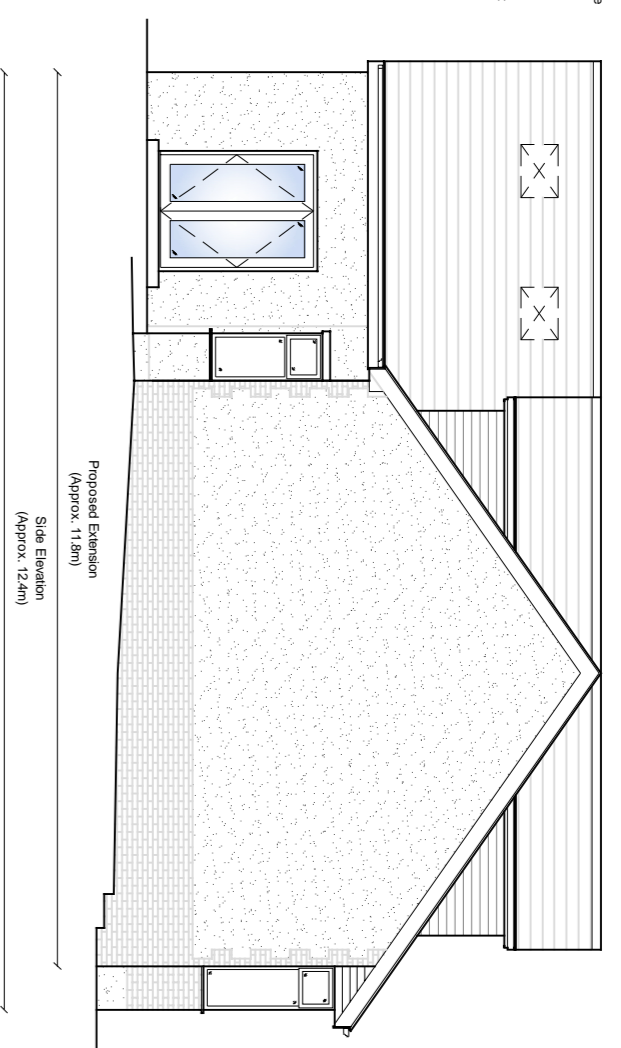

Side Elevation (Facing North East - Adjoining No. 160 Whalley Road)

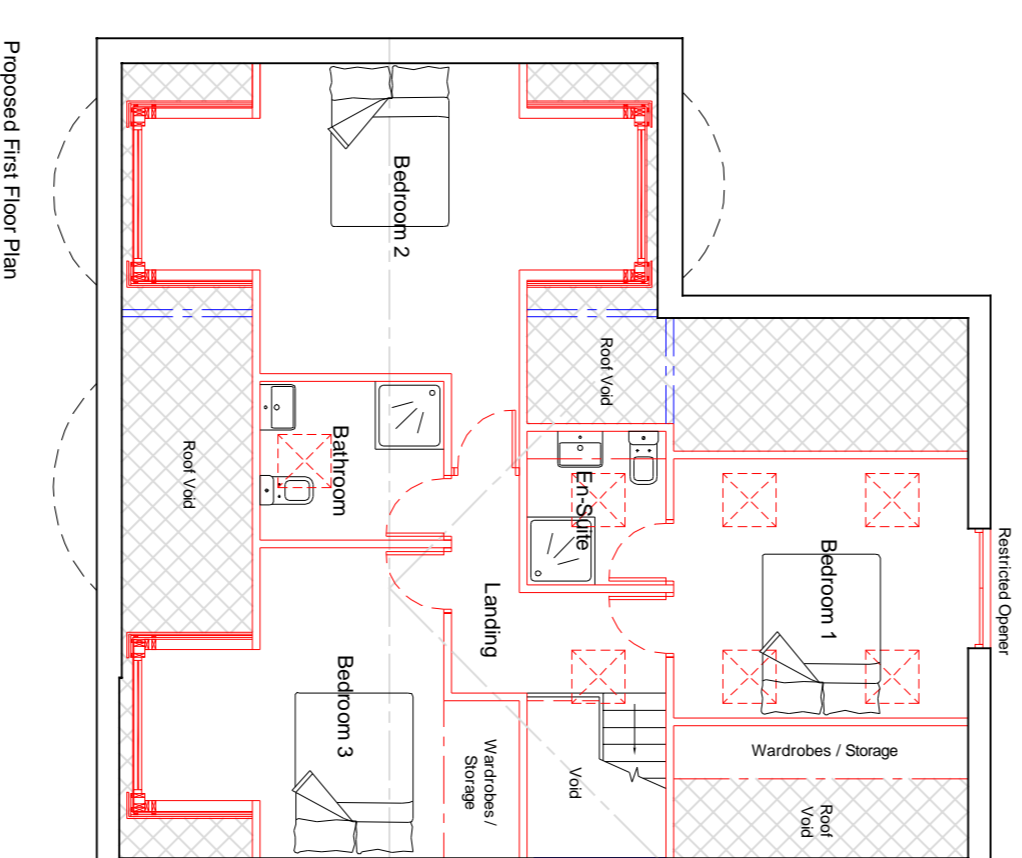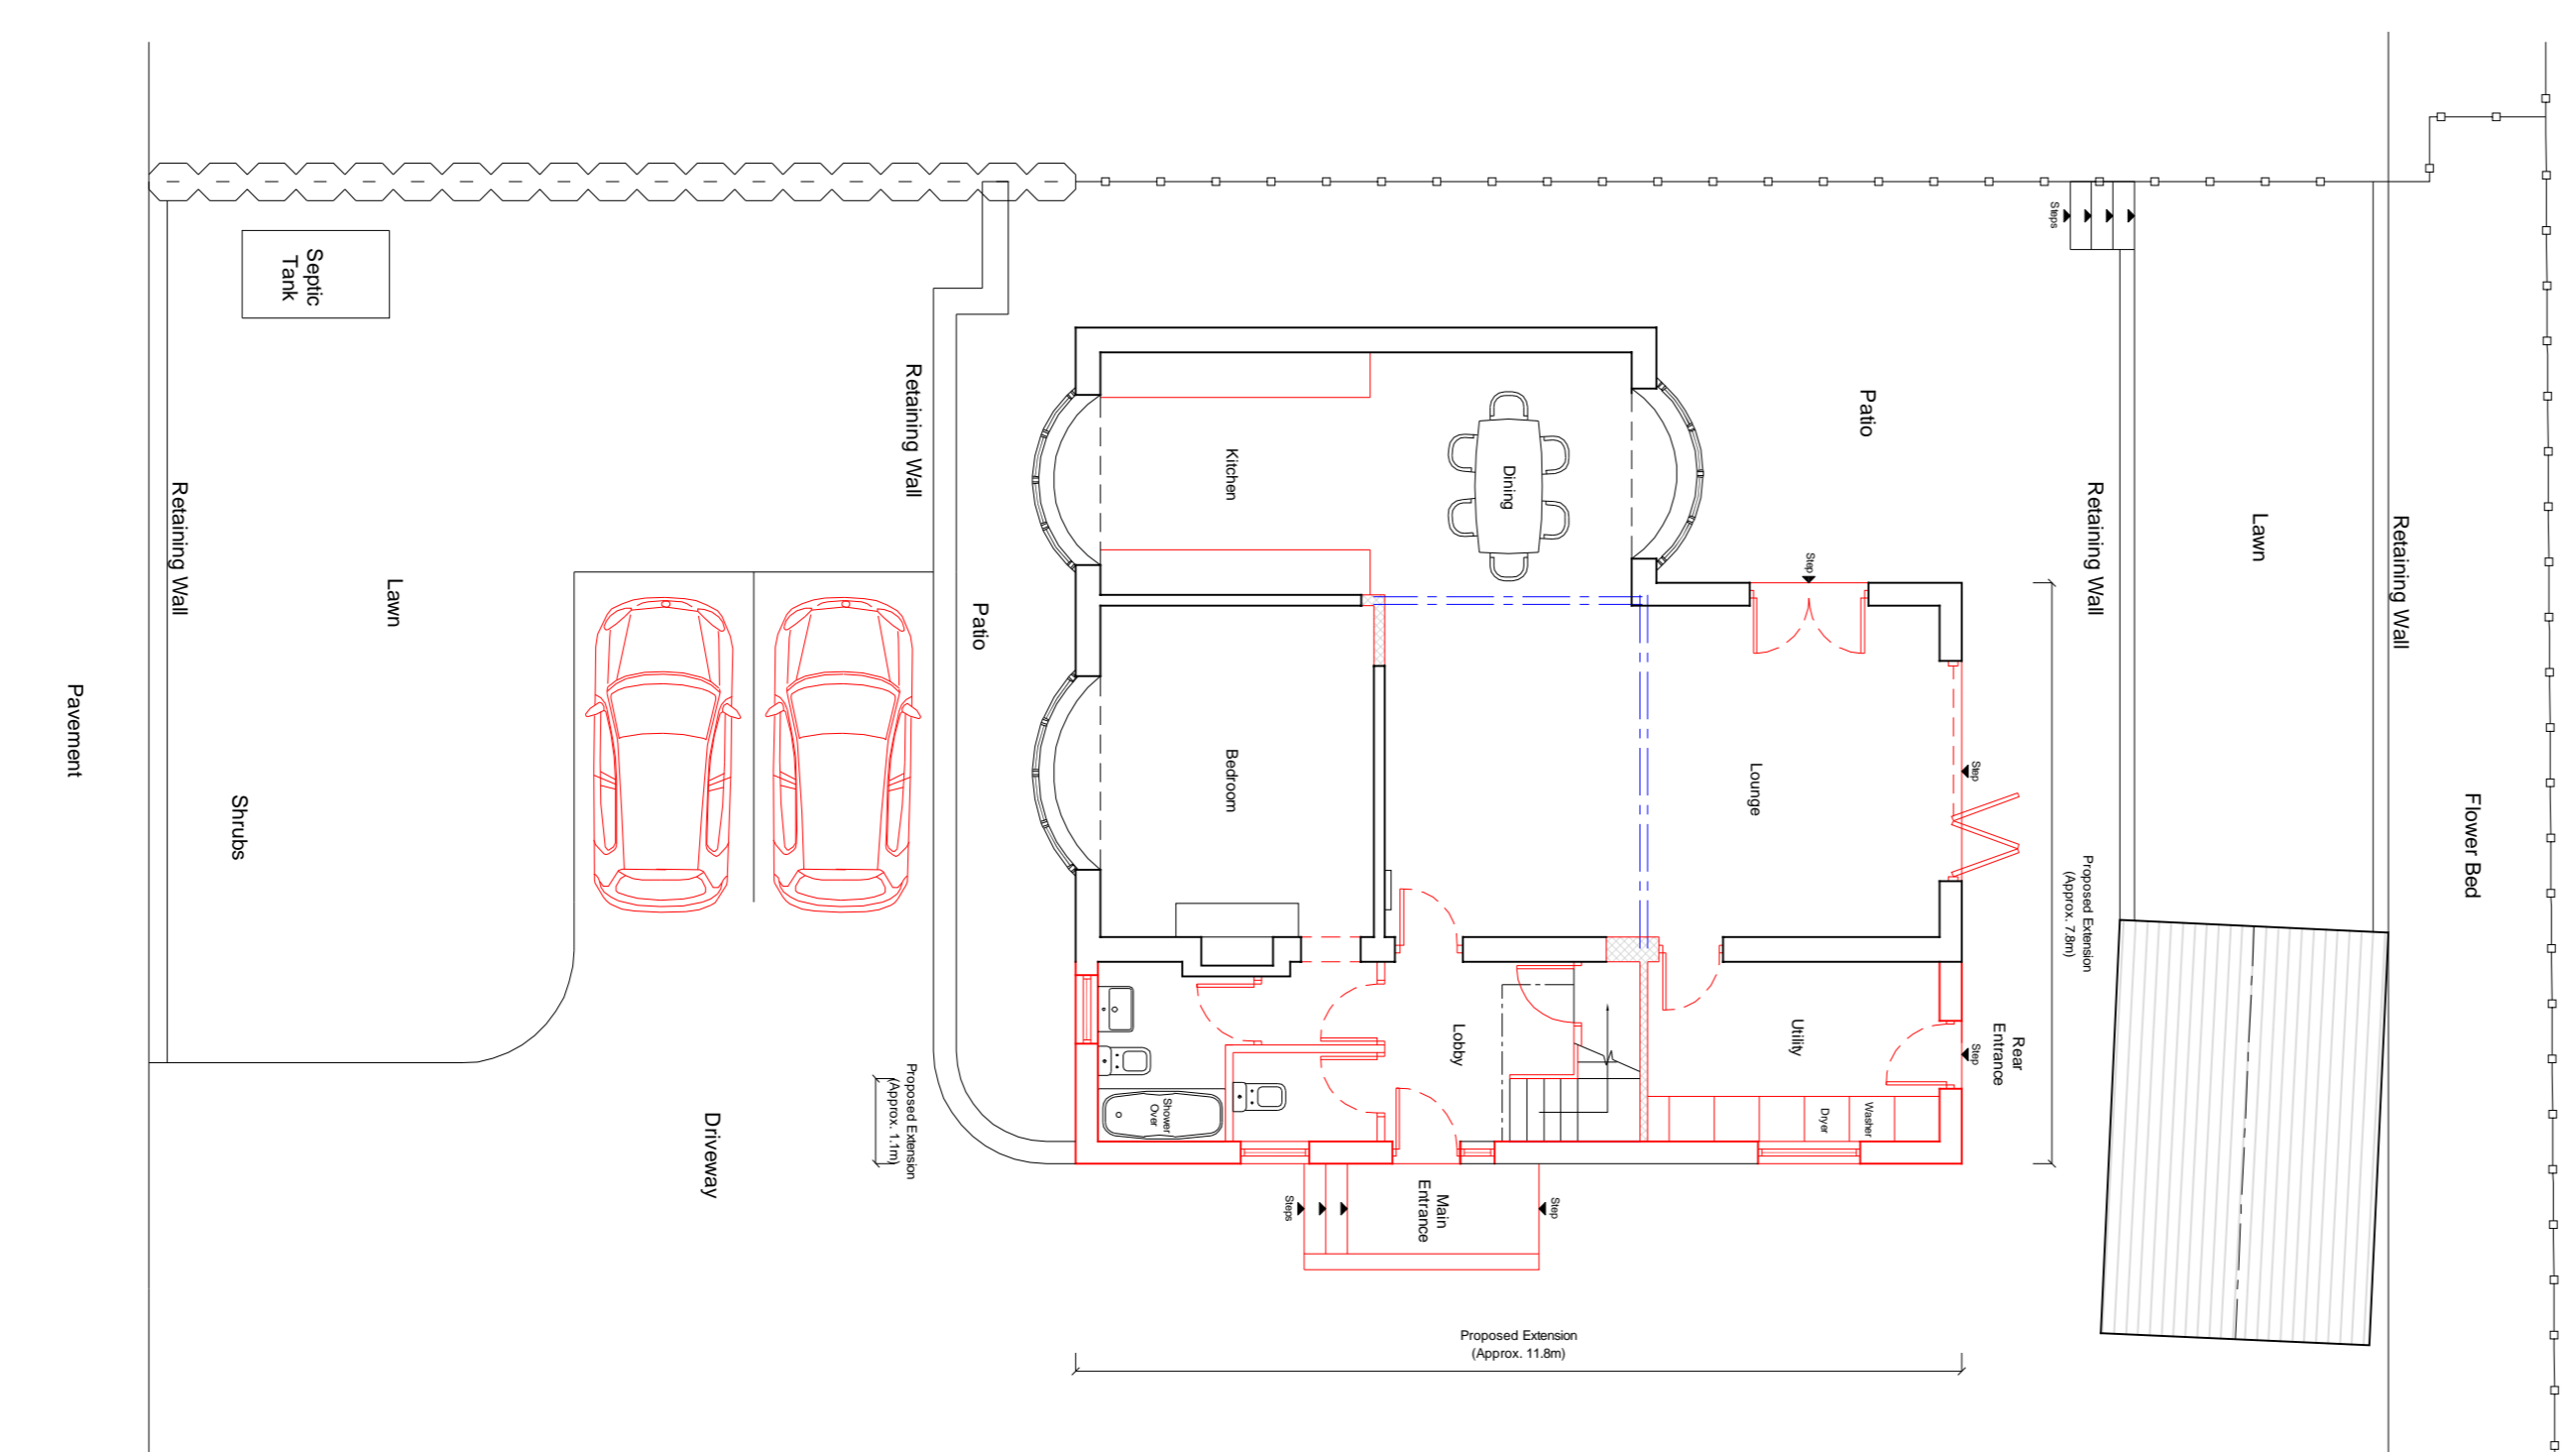

LeaHough
CHARTERED SURVEYORS
 Survey/ Valuation Design Planning Sales

Blakewater House
 Phoenix Business Park
 Blakewater Road
 Blackburn
 Lancashire
 BB1 5RW
 Tel: 01254 260196
 Email: info@leahough.co.uk
 Web: www.leahough.co.uk

8 Eaton Avenue
 Matrix Office Park
 Bucksshaw Village
 Preston
 Lancashire
 PR7 7NA
 Tel: 01772 458866

CLIENT:
 Adam Lester,
 160 Whalley Road,
 Whipsire,
 Blackburn,
 BB1 9LJ.

PROJECT ADDRESS:
 160 Whalley Road,
 Whipsire,
 Blackburn,
 BB1 9LJ.

PROJECT TITLE:
 Remodelling / Alteration Works

DRAWING TITLE:
 Proposed Floor Plans and Elevations

PAPER SIZE	DRAWING NUMBER	REV
A1	BS_15-097/02	C

SCALE: 1/100

DATE: January 2016

DRAWN BY: AF