
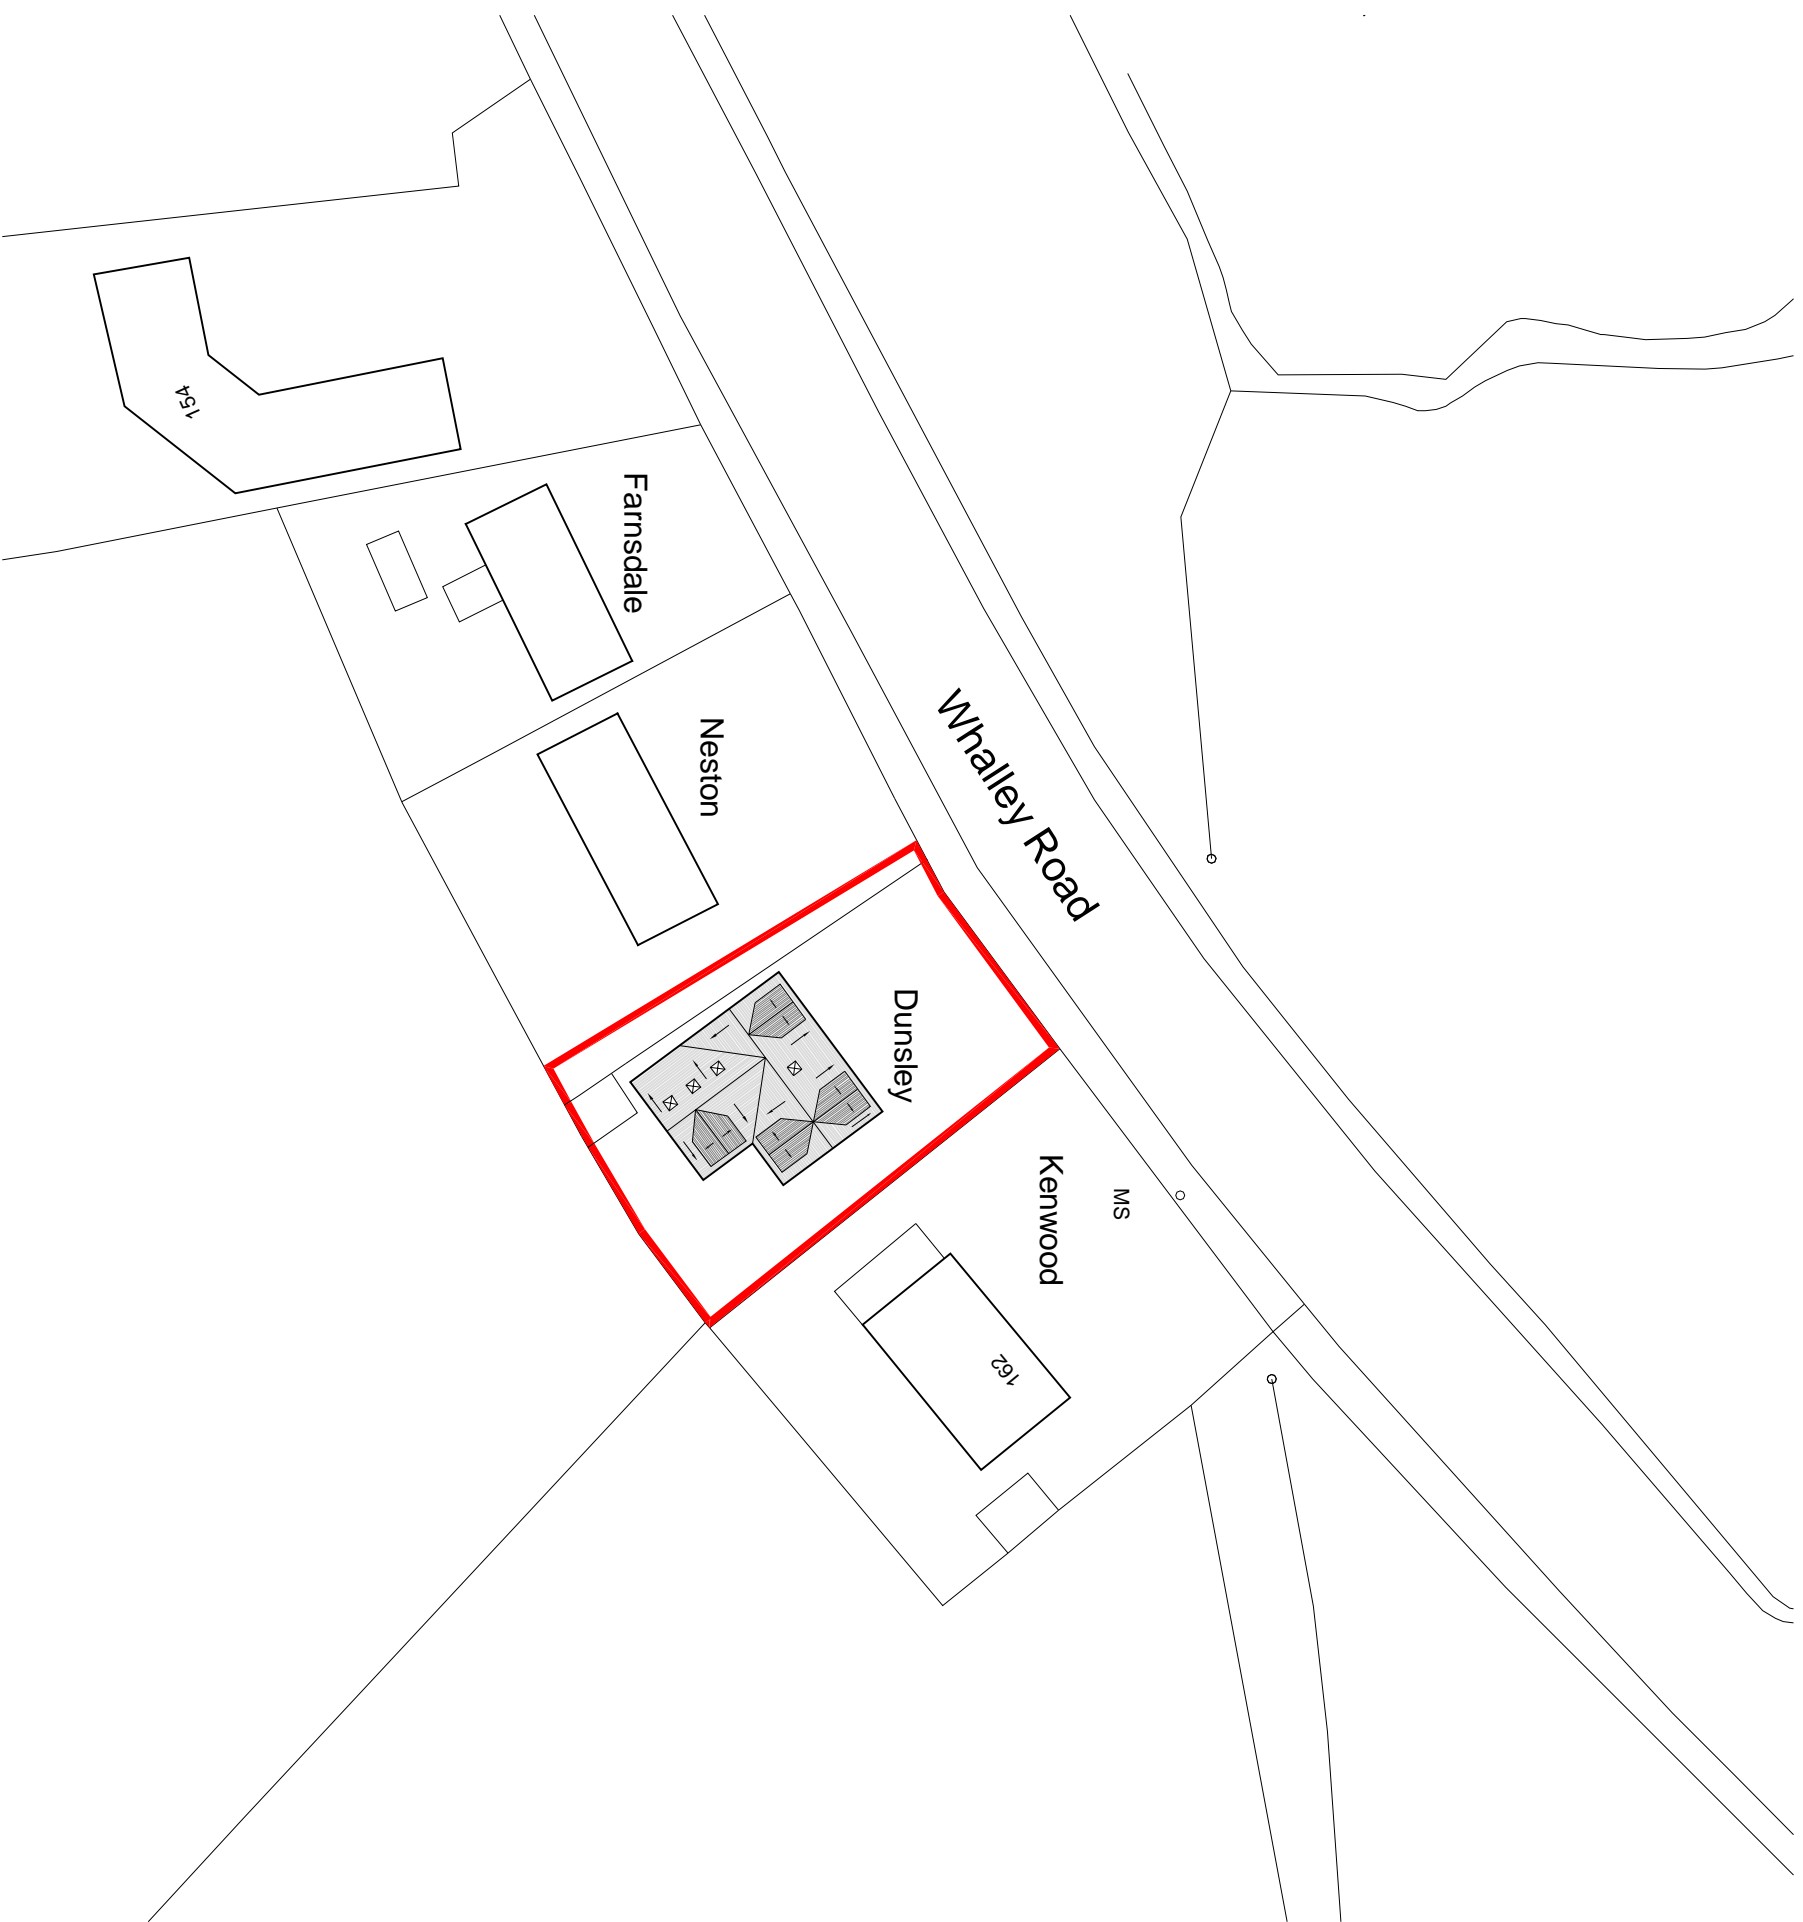


The copyright of this drawing is held by Lea Hough & Co Chartered Surveyors LLP.


Do not scale from this drawing. All dimensions are approximate and must be checked and verified by the contractor prior to works commencing on site.

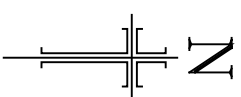

REVISIONS			
REV	DESCRIPTION	DATE	AMENDED

LeaHough
CHARTERED SURVEYORS
 Survey Valuation Design Planning Sales

Blakewater House Phoenix Business Park Blakewater Road Blackburn Lancashire BB1 5RW Tel: 01254 260196 Email: info@leahough.co.uk Web: www.leahough.co.uk	8 Eaton Avenue Matrix Office Park Buckshaw Village Preston Lancashire PR7 7NA Tel: 01772 458866
---	---



CLIENT:
 Adam Lester,
 160 Whalley Road,
 Wilpsire,
 Blackburn,
 BB1 9LJ.

PROJECT ADDRESS:
 160 Whalley Road,
 Wilpsire,
 Blackburn,
 BB1 9LJ.

PROJECT TITLE:
 Remodeling / Alteration Works

DRAWING TITLE:
 Proposed Site Plan

PAPER SIZE: A3	DRAWING NUMBER: BS.15-097/05	REV
SCALE: 1:500	DATE: January 2016	DRAWN BY: AF