
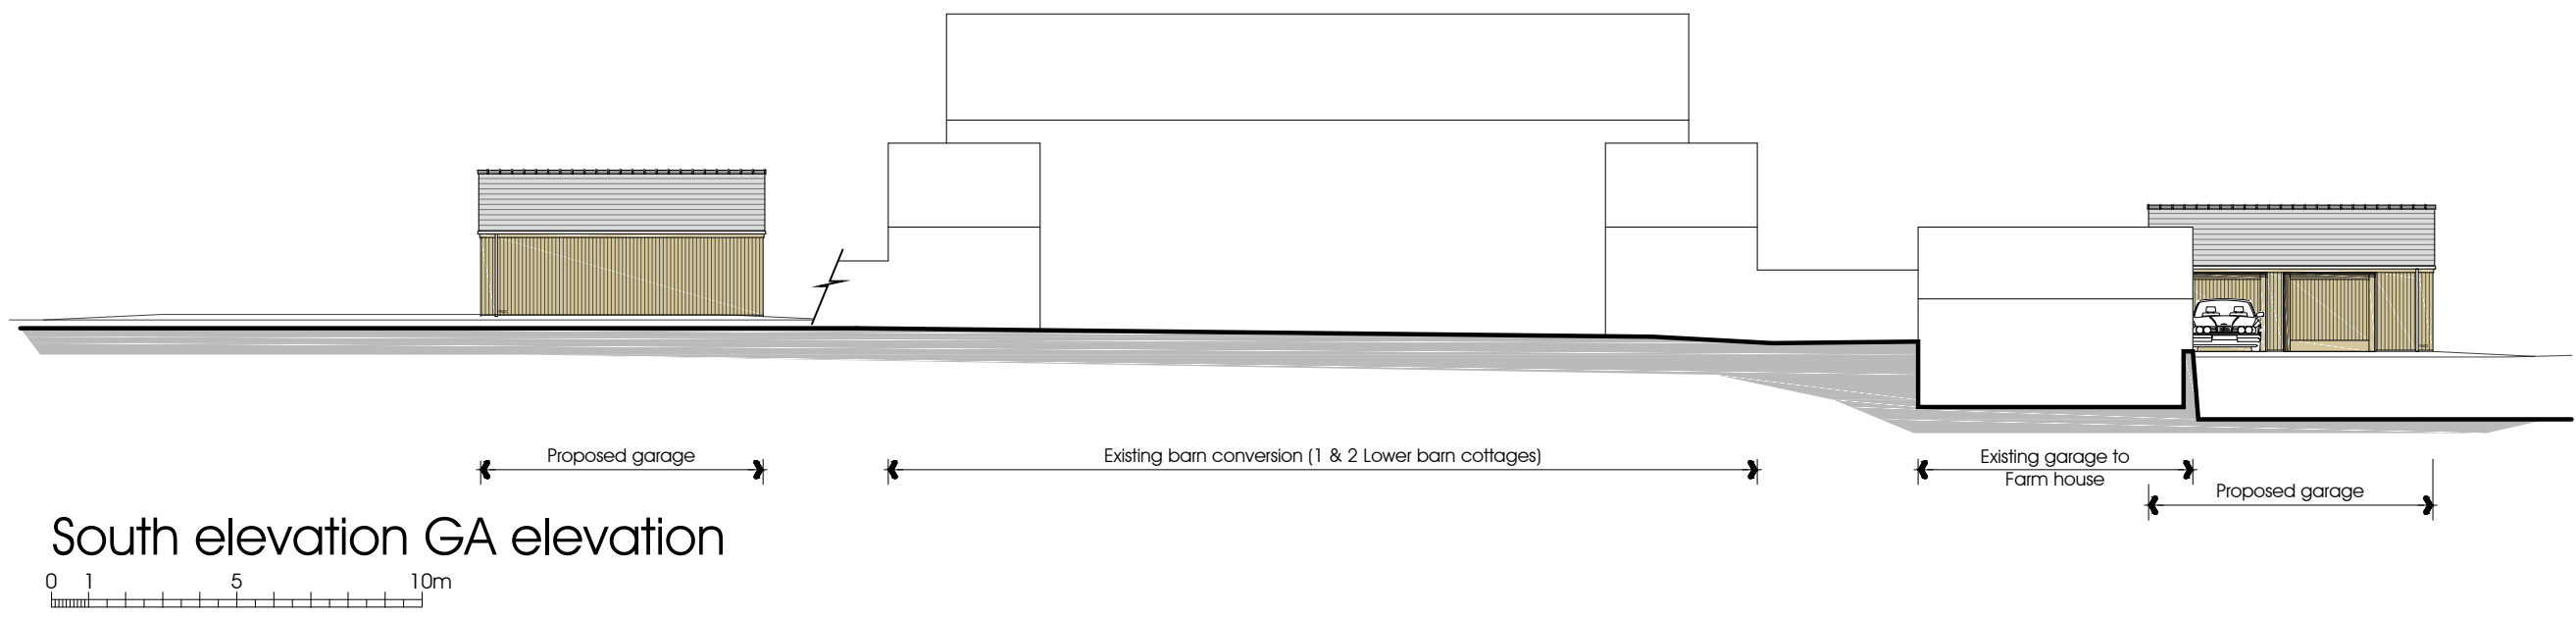



NOTES:
1: Do not scale this drawing. Use figured dimensions only 2: The Contractor, Sub Contractor or specialist supplier are responsible for confirming site dimensions prior to fabrication 3: Any dimensional discrepancies are to be reported to the Architect immediately

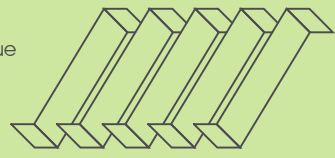


Rev A: 19.11.2015: Garage profiles amended

PGB Architectural Services LTD			
Lily Cottage 12 Glen Avenue Knowle Green Preston PR3 2ZQ m. 07866 366565 t. 01254 820092 e. info@pgb-arch.com		CLIENT Mr Wright and Mr Talbot c/o Lower Barn Farm Riverside, Ribchester. PR3 3XS PAPER SIZE A3 DATE August 2014	PROJECT Proposed Garages and Site Access at 1 & 2 Lower Barn Cottages Riverside, Ribchester. PR3 3XS JOB NO. 2733 SCALE 1:200 DRAWING TITLE 1 Lower Barn Cottages Proposed elevation in context DRAWING NO. 015 REVISION A

NOTES:
 1: Do not scale this drawing. use figured dimensions only 2: The Contractor, Sub Contractor or specialist supplier are responsible for confirming site dimensions prior to fabrication 3: Any dimensional discrepancies are to be reported to the Architect immediately

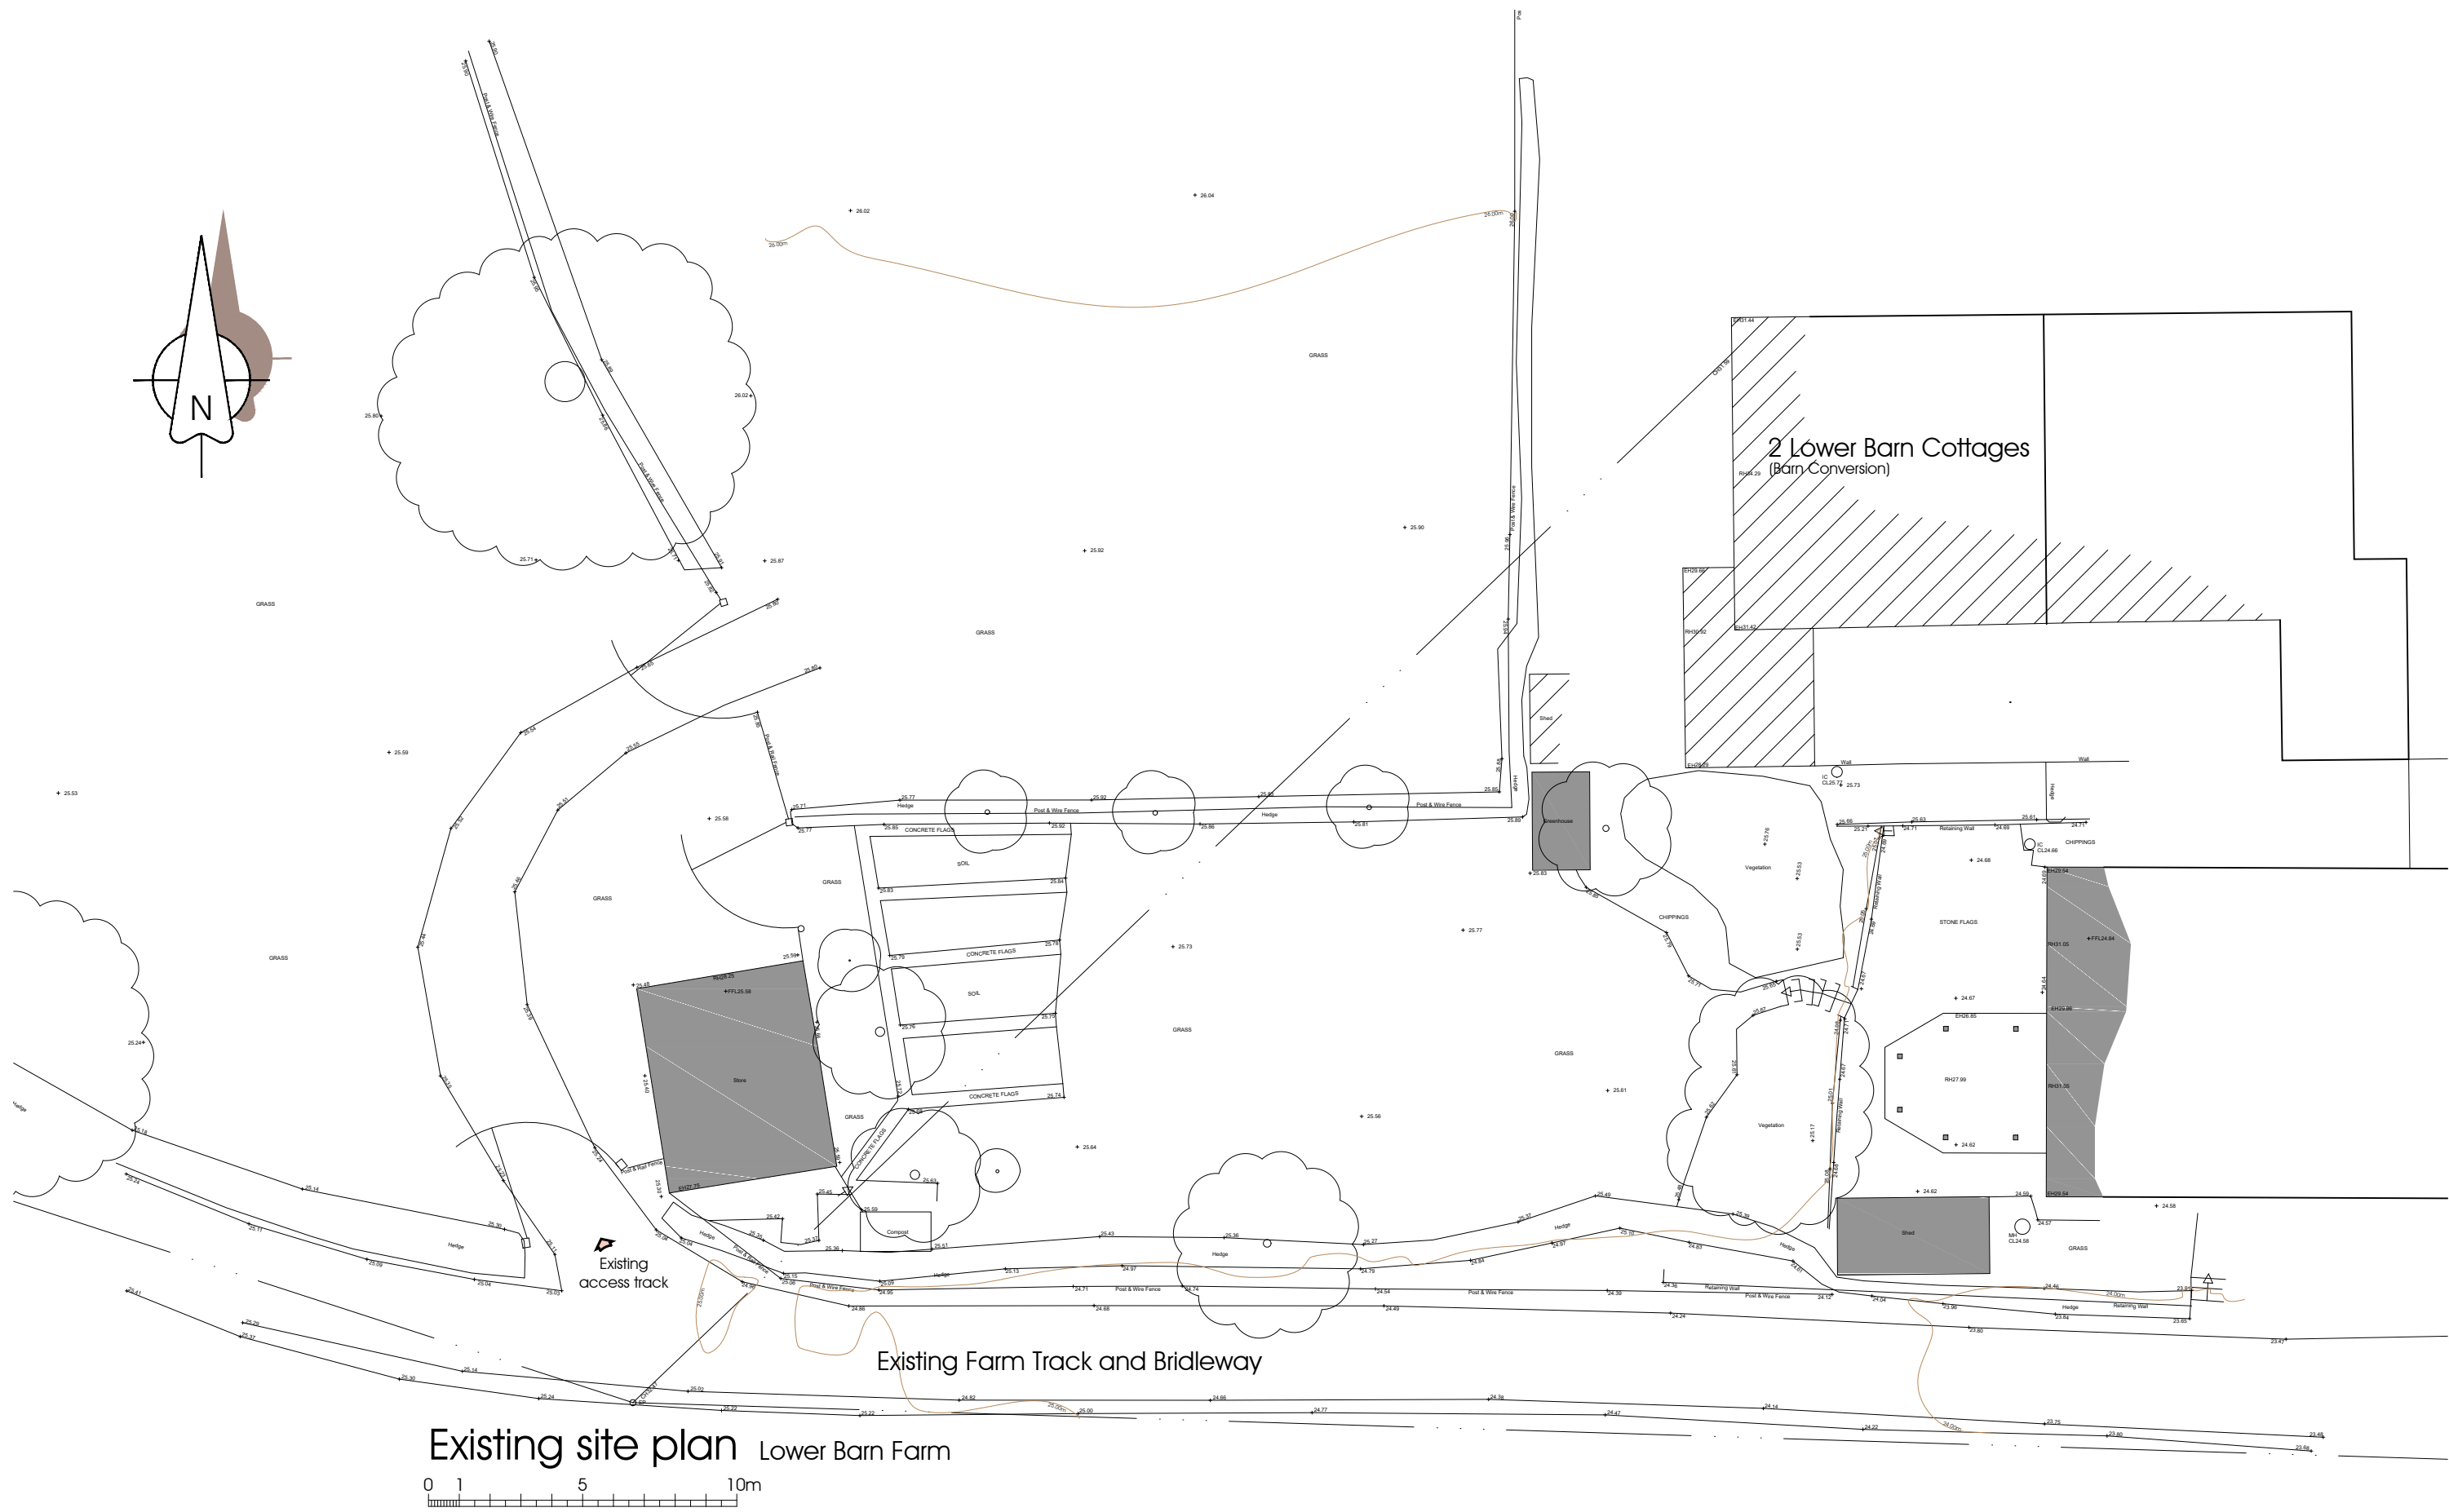


Existing site plan Lower Barn Farm

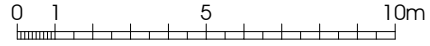

PGB Architectural Services LTD


Lily Cottage 12 Glen Avenue Knowle Green Preston PR3 2ZQ m. 07866 366565 t. 01254 820092 e. info@pgb-arch.com		CLIENT Mr Wright and Mr Talbot c/o Lower Barn Farm Riverside, Ribchester. PR3 3XS	PROJECT Proposed Garages and Site Access at 1 & 2 Lower Barn Cottages Riverside, Ribchester. PR3 3XS	DRAWING TITLE 2 Lower Barn Cottages Existing site plan
		PAPER SIZE A3 DATE August 2014	JOB NO. 2733 SCALE 1:200	DRAWING NO. 020 REVISION

NOTES:
 1: Do not scale this drawing. Use figured dimensions only. 2: The Contractor, Sub Contractor or specialist supplier are responsible for confirming site dimensions prior to fabrication. 3: Any dimensional discrepancies are to be reported to the Architect immediately.

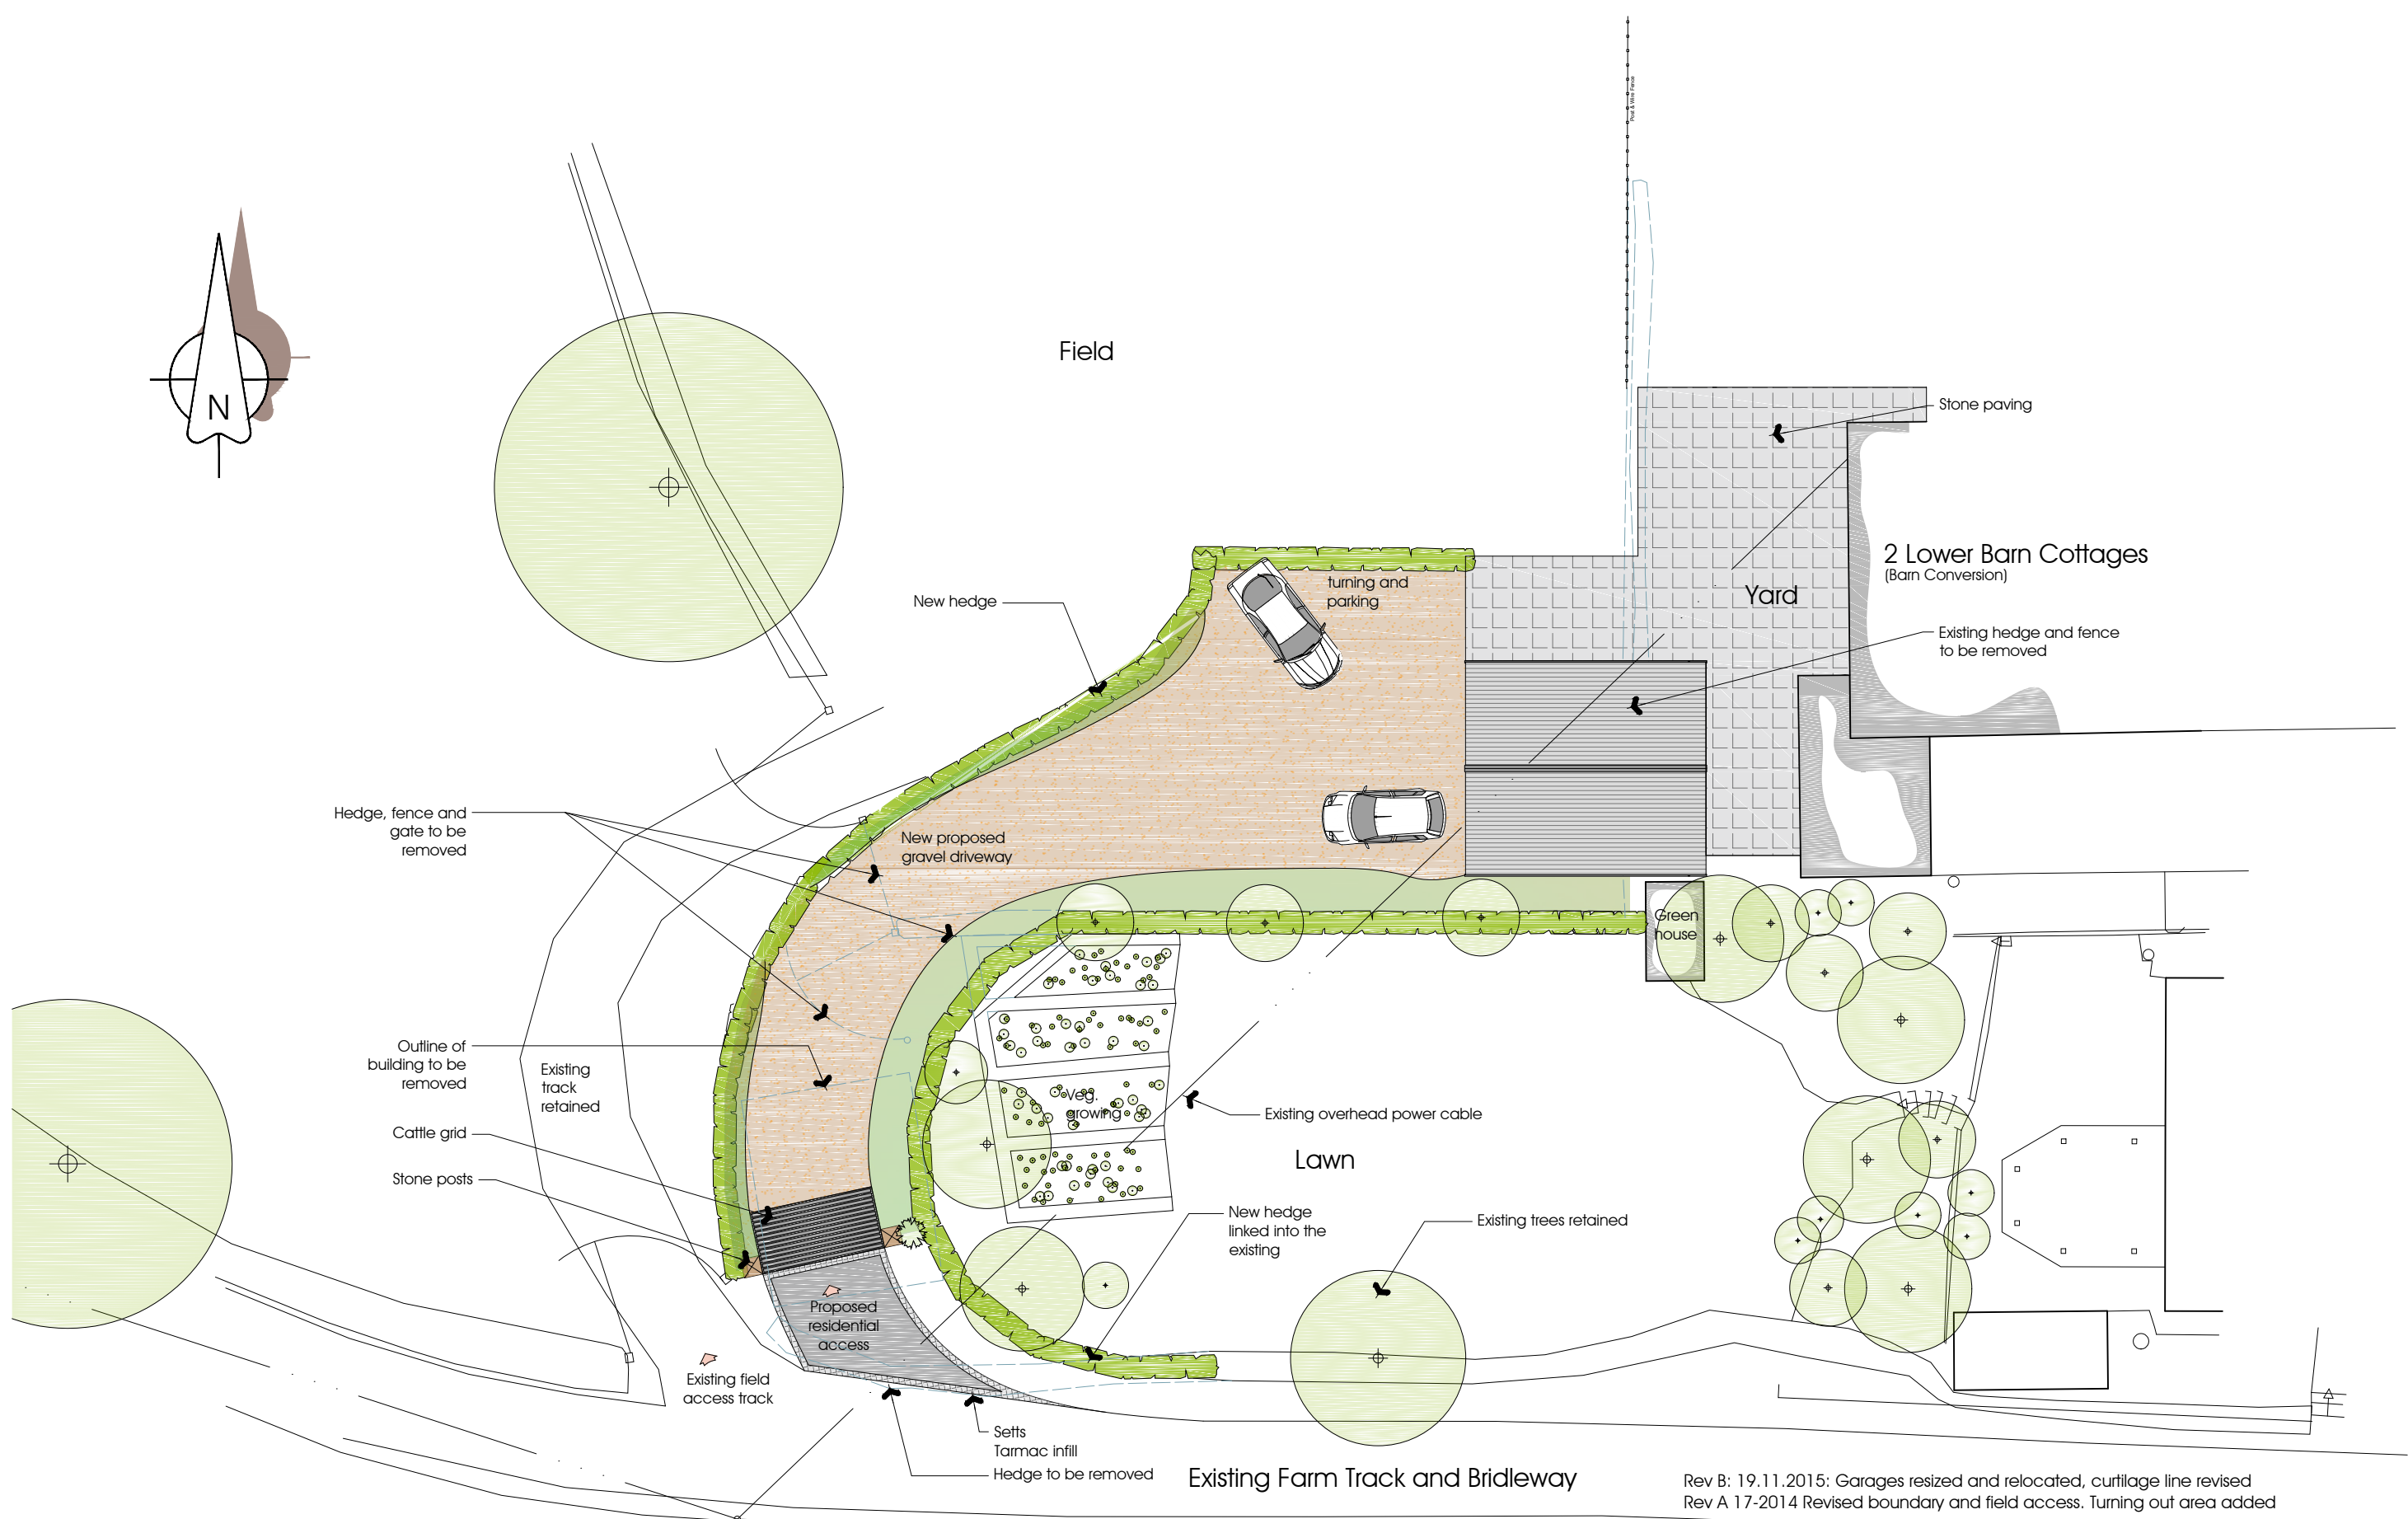


Rev B: 19.11.2015: Garages resized and relocated, curtilage line revised
 Rev A 17-2014 Revised boundary and field access. Turning out area added

Proposed site plan 2 Lower Barn Cottages

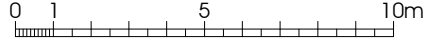

PGB Architectural Services LTD

Lily Cottage
 12 Glen Avenue
 Knowle Green
 Preston
 PR3 2ZQ

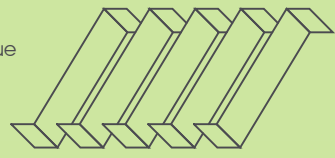

m. 07866 366565 t. 01254 820092 e. info@pgb-arch.com

CLIENT
 Mr Wright and Mr Talbot
 c/o Lower Barn Farm
 Riverside,
 Ribchester. PR3 3XS

PAPER SIZE A3
 DATE August 2014


PROJECT
 Proposed Garages
 and Site Access at
 1 & 2 Lower Barn Cottages
 Riverside, Ribchester. PR3 3XS

JOB NO. 2733
 SCALE 1:200


DRAWING TITLE
 2 Lower Barn Cottages
 Proposed site plan

DRAWING NO. 030
 REVISION B


NOTES:
 1: Do not scale this drawing, use figured dimensions only
 2: The Contractor, Sub Contractor or specialist supplier are responsible for confirming site dimensions prior to fabrication
 3: Any dimensional discrepancies are to be reported to the Architect immediately

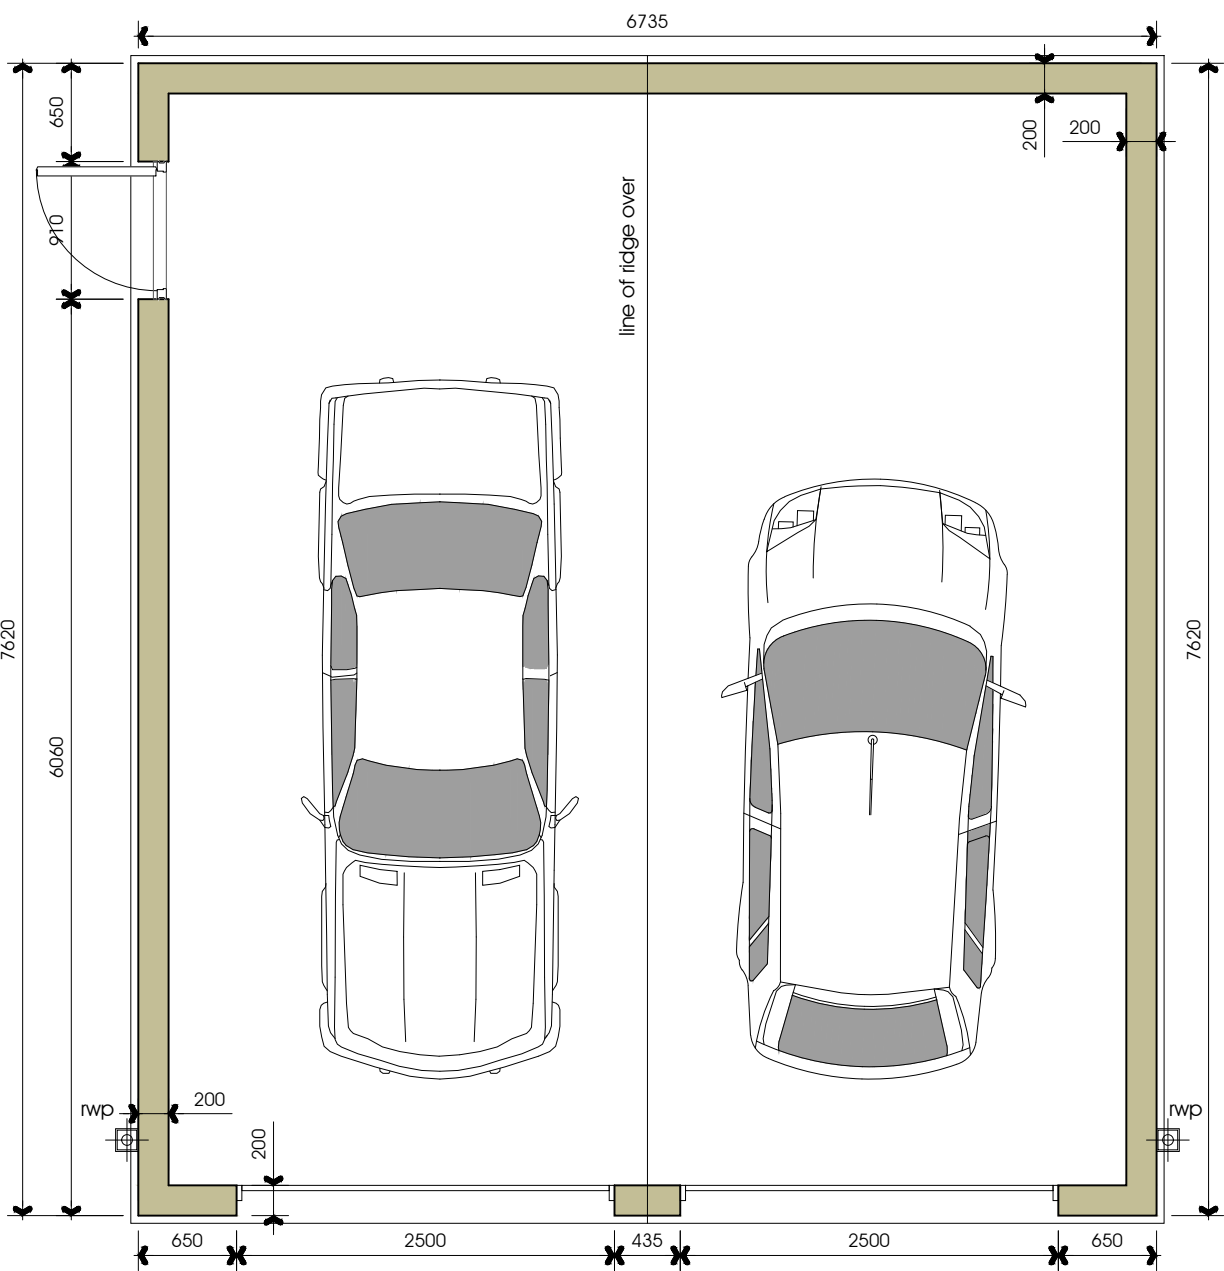


Floor Plan
 scale 1:50
 0 1m 2 3

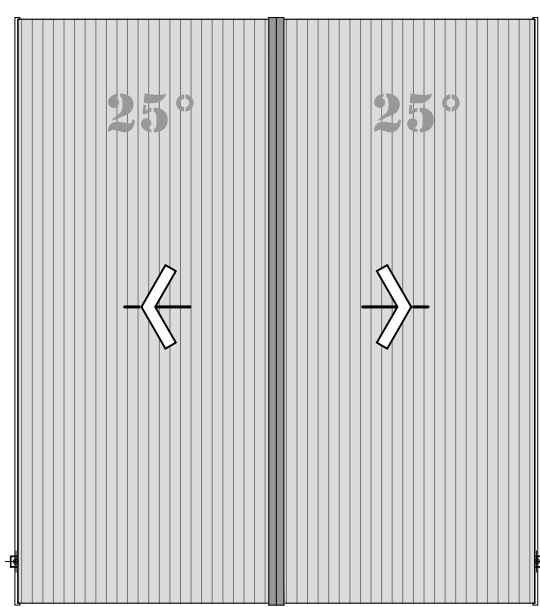


Roof Plan
 scale 1:100
 0 1 2 3 4 5m

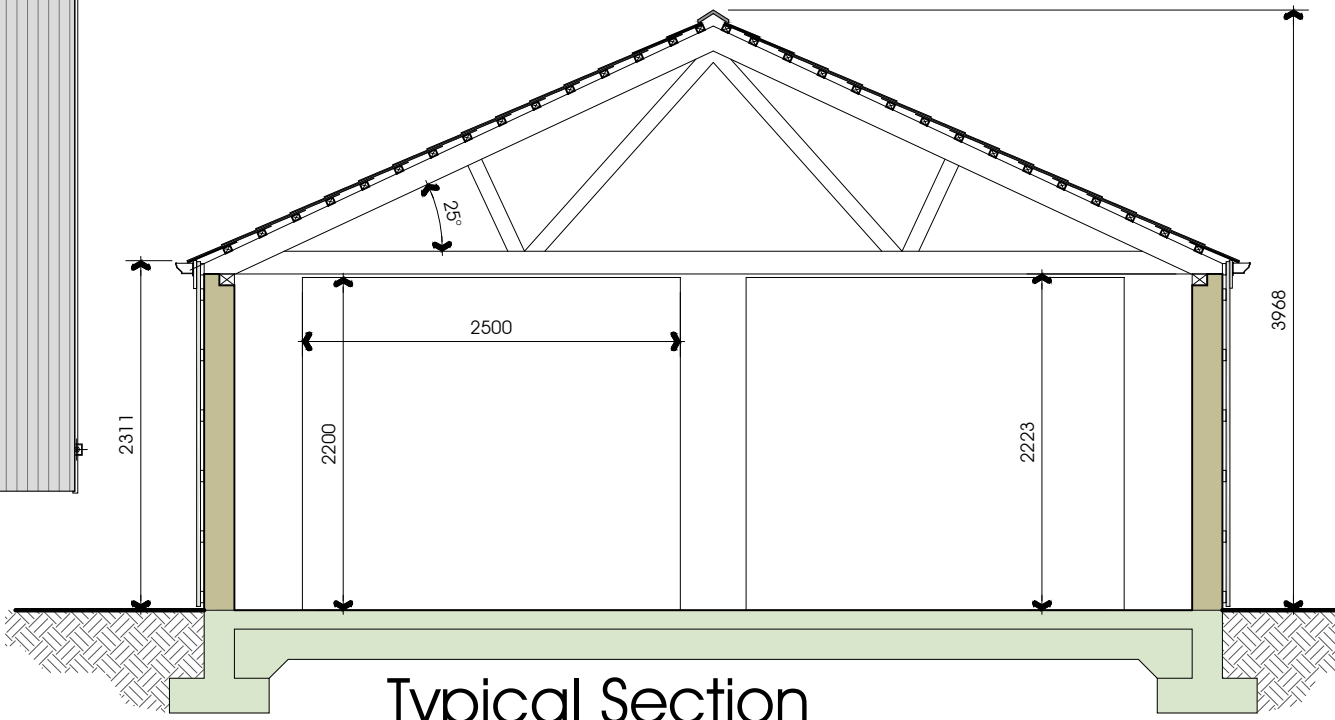


Typical Section
 scale 1:50
 0 1m 2 3

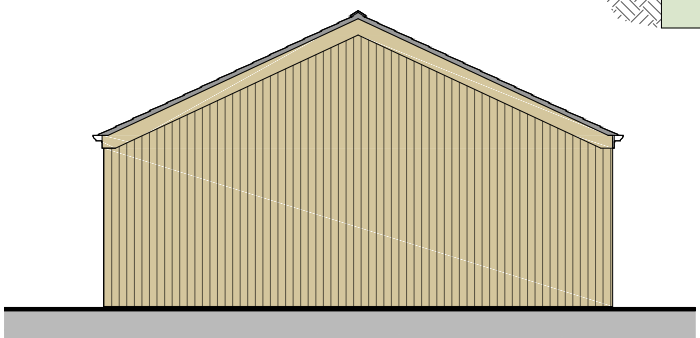


East Elevation

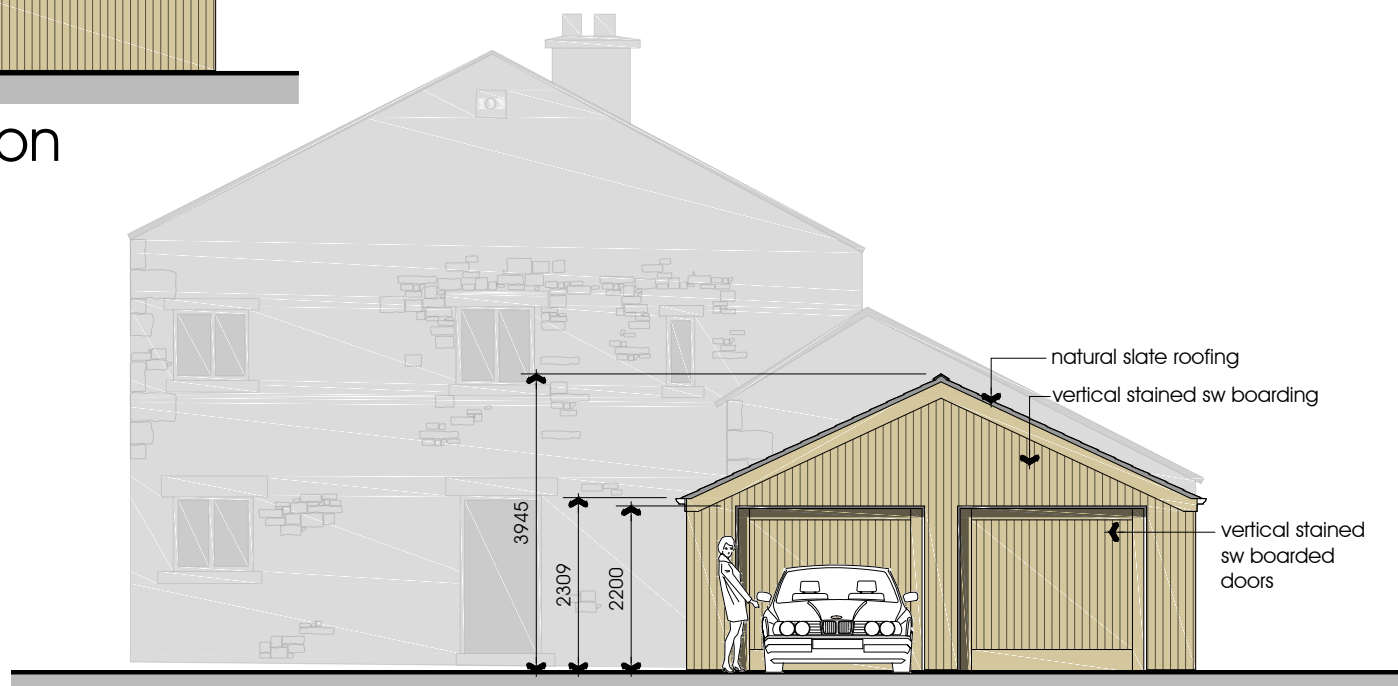

West Elevation

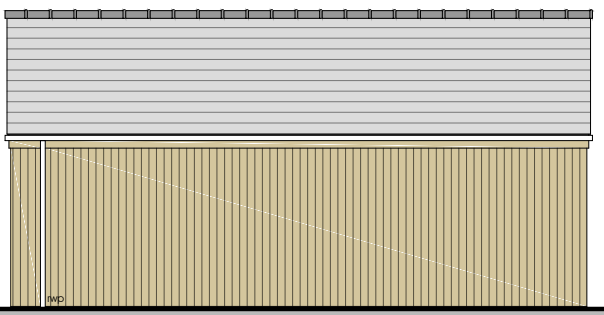

South Elevation

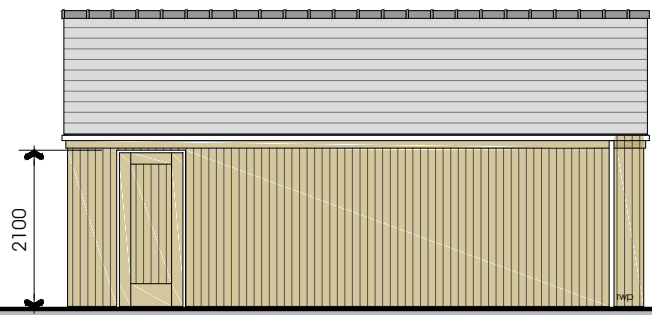

North Elevation
 scale 1:100
 0 1 2 3 4 5m

PGB Architectural Services LTD

Lily Cottage
 12 Glen Avenue
 Knowle Green
 Preston
 PR3 2ZQ
 m. 07866 366565 t. 01254 820092 e. info@pgb-arch.com

CLIENT
 Mr Wright and Mr Talbot
 c/o Lower Barn Farm
 Riverside,
 Ribchester. PR3 3XS

PROJECT
 Proposed Garages
 and Site Access at
 1 & 2 Lower Barn Cottages
 Riverside, Ribchester. PR3 3XS


PAPER SIZE A3
 DATE August 2014

JOB NO. 2733
 SCALE 1:100 & 1:50


DRAWING TITLE
 2 Lower Barn Cottages
 Proposed Plans, Elevations
 and Typical section

DRAWING NO. 040
 REVISION

NOTES:
 1: Do not scale this drawing. Use figured dimensions only. 2: The Contractor, Sub Contractor or specialist supplier are responsible for confirming site dimensions prior to fabrication. 3: Any dimensional discrepancies are to be reported to the Architect immediately.

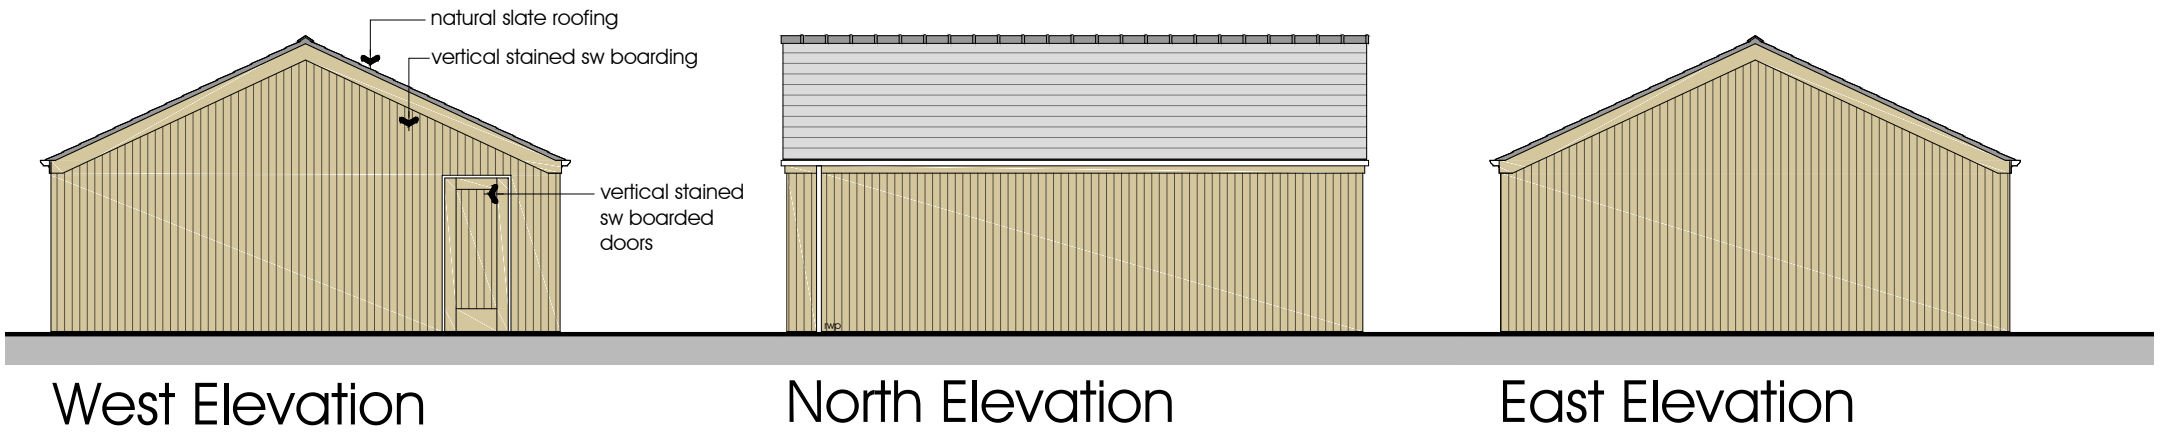


West Elevation
 scale 1:100


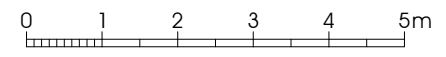


North Elevation


East Elevation

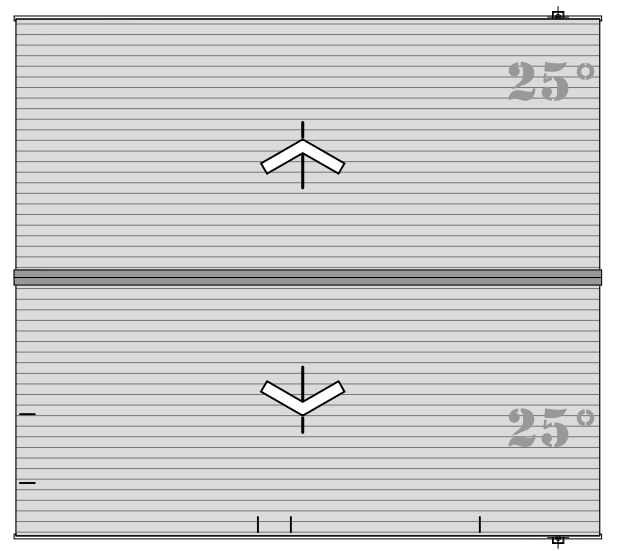


Roof Plan
 scale 1:100

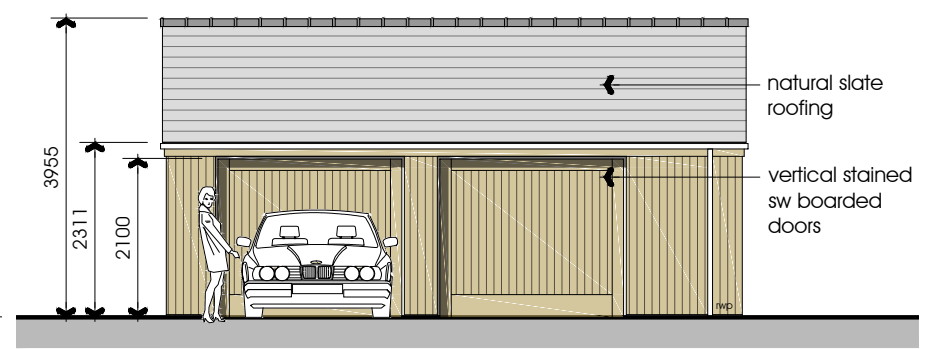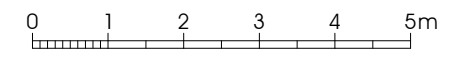

South Elevation

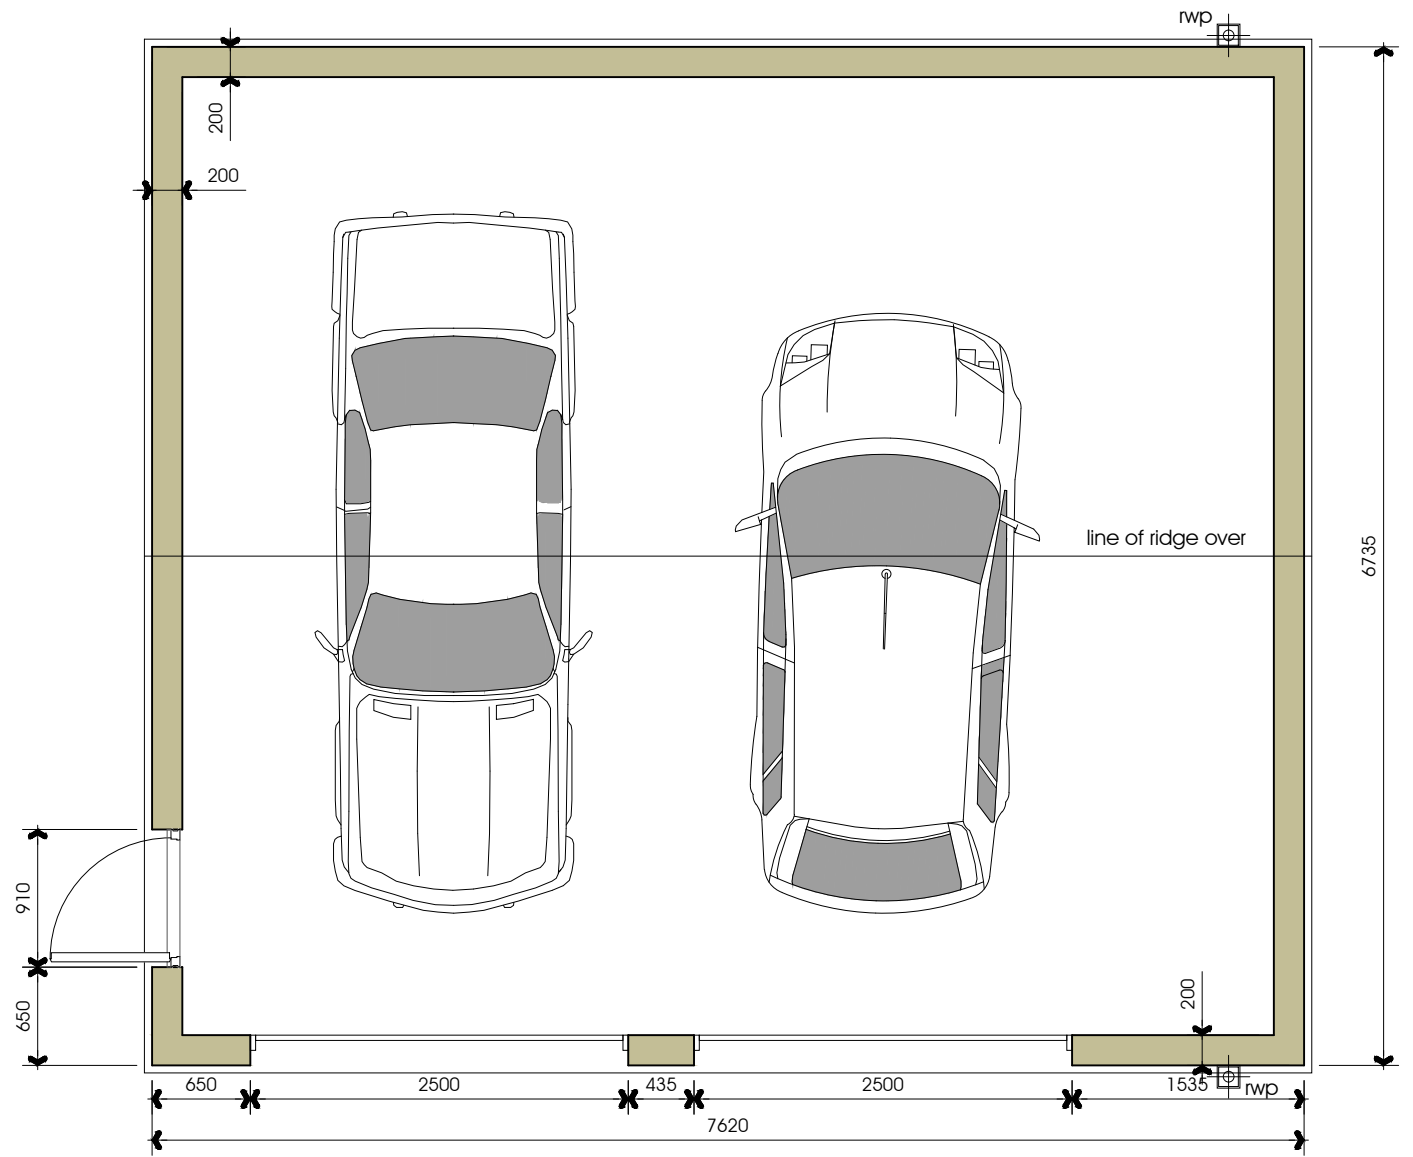

Floor Plan
 scale 1:50

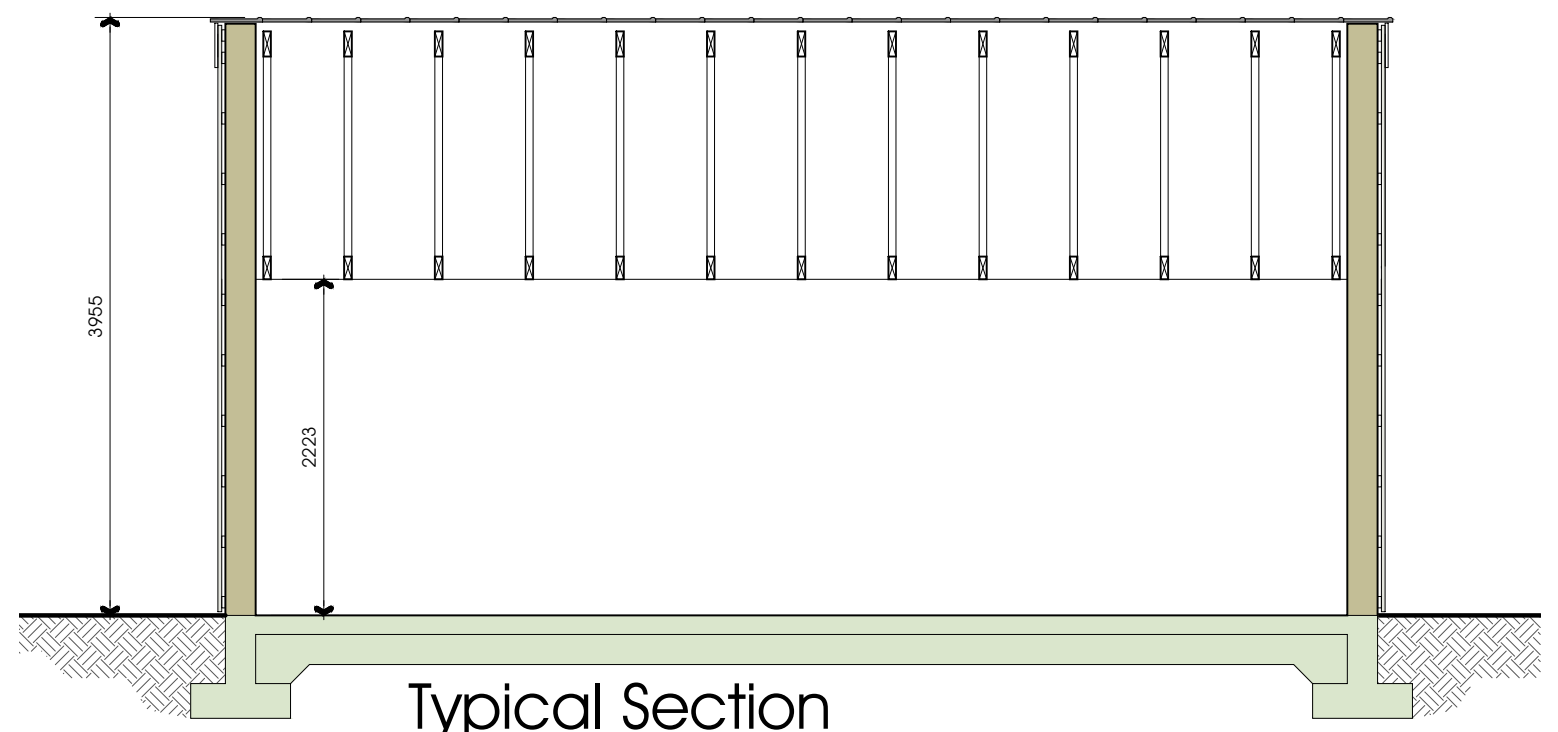


Typical Section
 scale 1:50




PGB Architectural Services LTD		CLIENT Mr Wright and Mr Talbot c/o Lower Barn Farm Riverside, Ribchester. PR3 3XS	PROJECT Proposed Garages and Site Access at 1 & 2 Lower Barn Cottages Riverside, Ribchester. PR3 3XS	DRAWING TITLE 1 Lower Barn Cottages Proposed Plans, Elevations and Typical Section
Lily Cottage 12 Glen Avenue Knowle Green Preston PR3 2ZQ		PAPER SIZE A3 DATE August 2014	JOB NO. 2733 SCALE 1:100 & 1:50	DRAWING NO. 050 REVISION
m. 07866 366565 t. 01254 820092 e. info@pgb-arch.com				

NOTES:
 1: Do not scale this drawing, use figured dimensions only 2: The Contractor, Sub Contractor or specialist supplier are responsible for confirming site dimensions prior to fabrication 3: Any dimensional discrepancies are to be reported to the Architect immediately

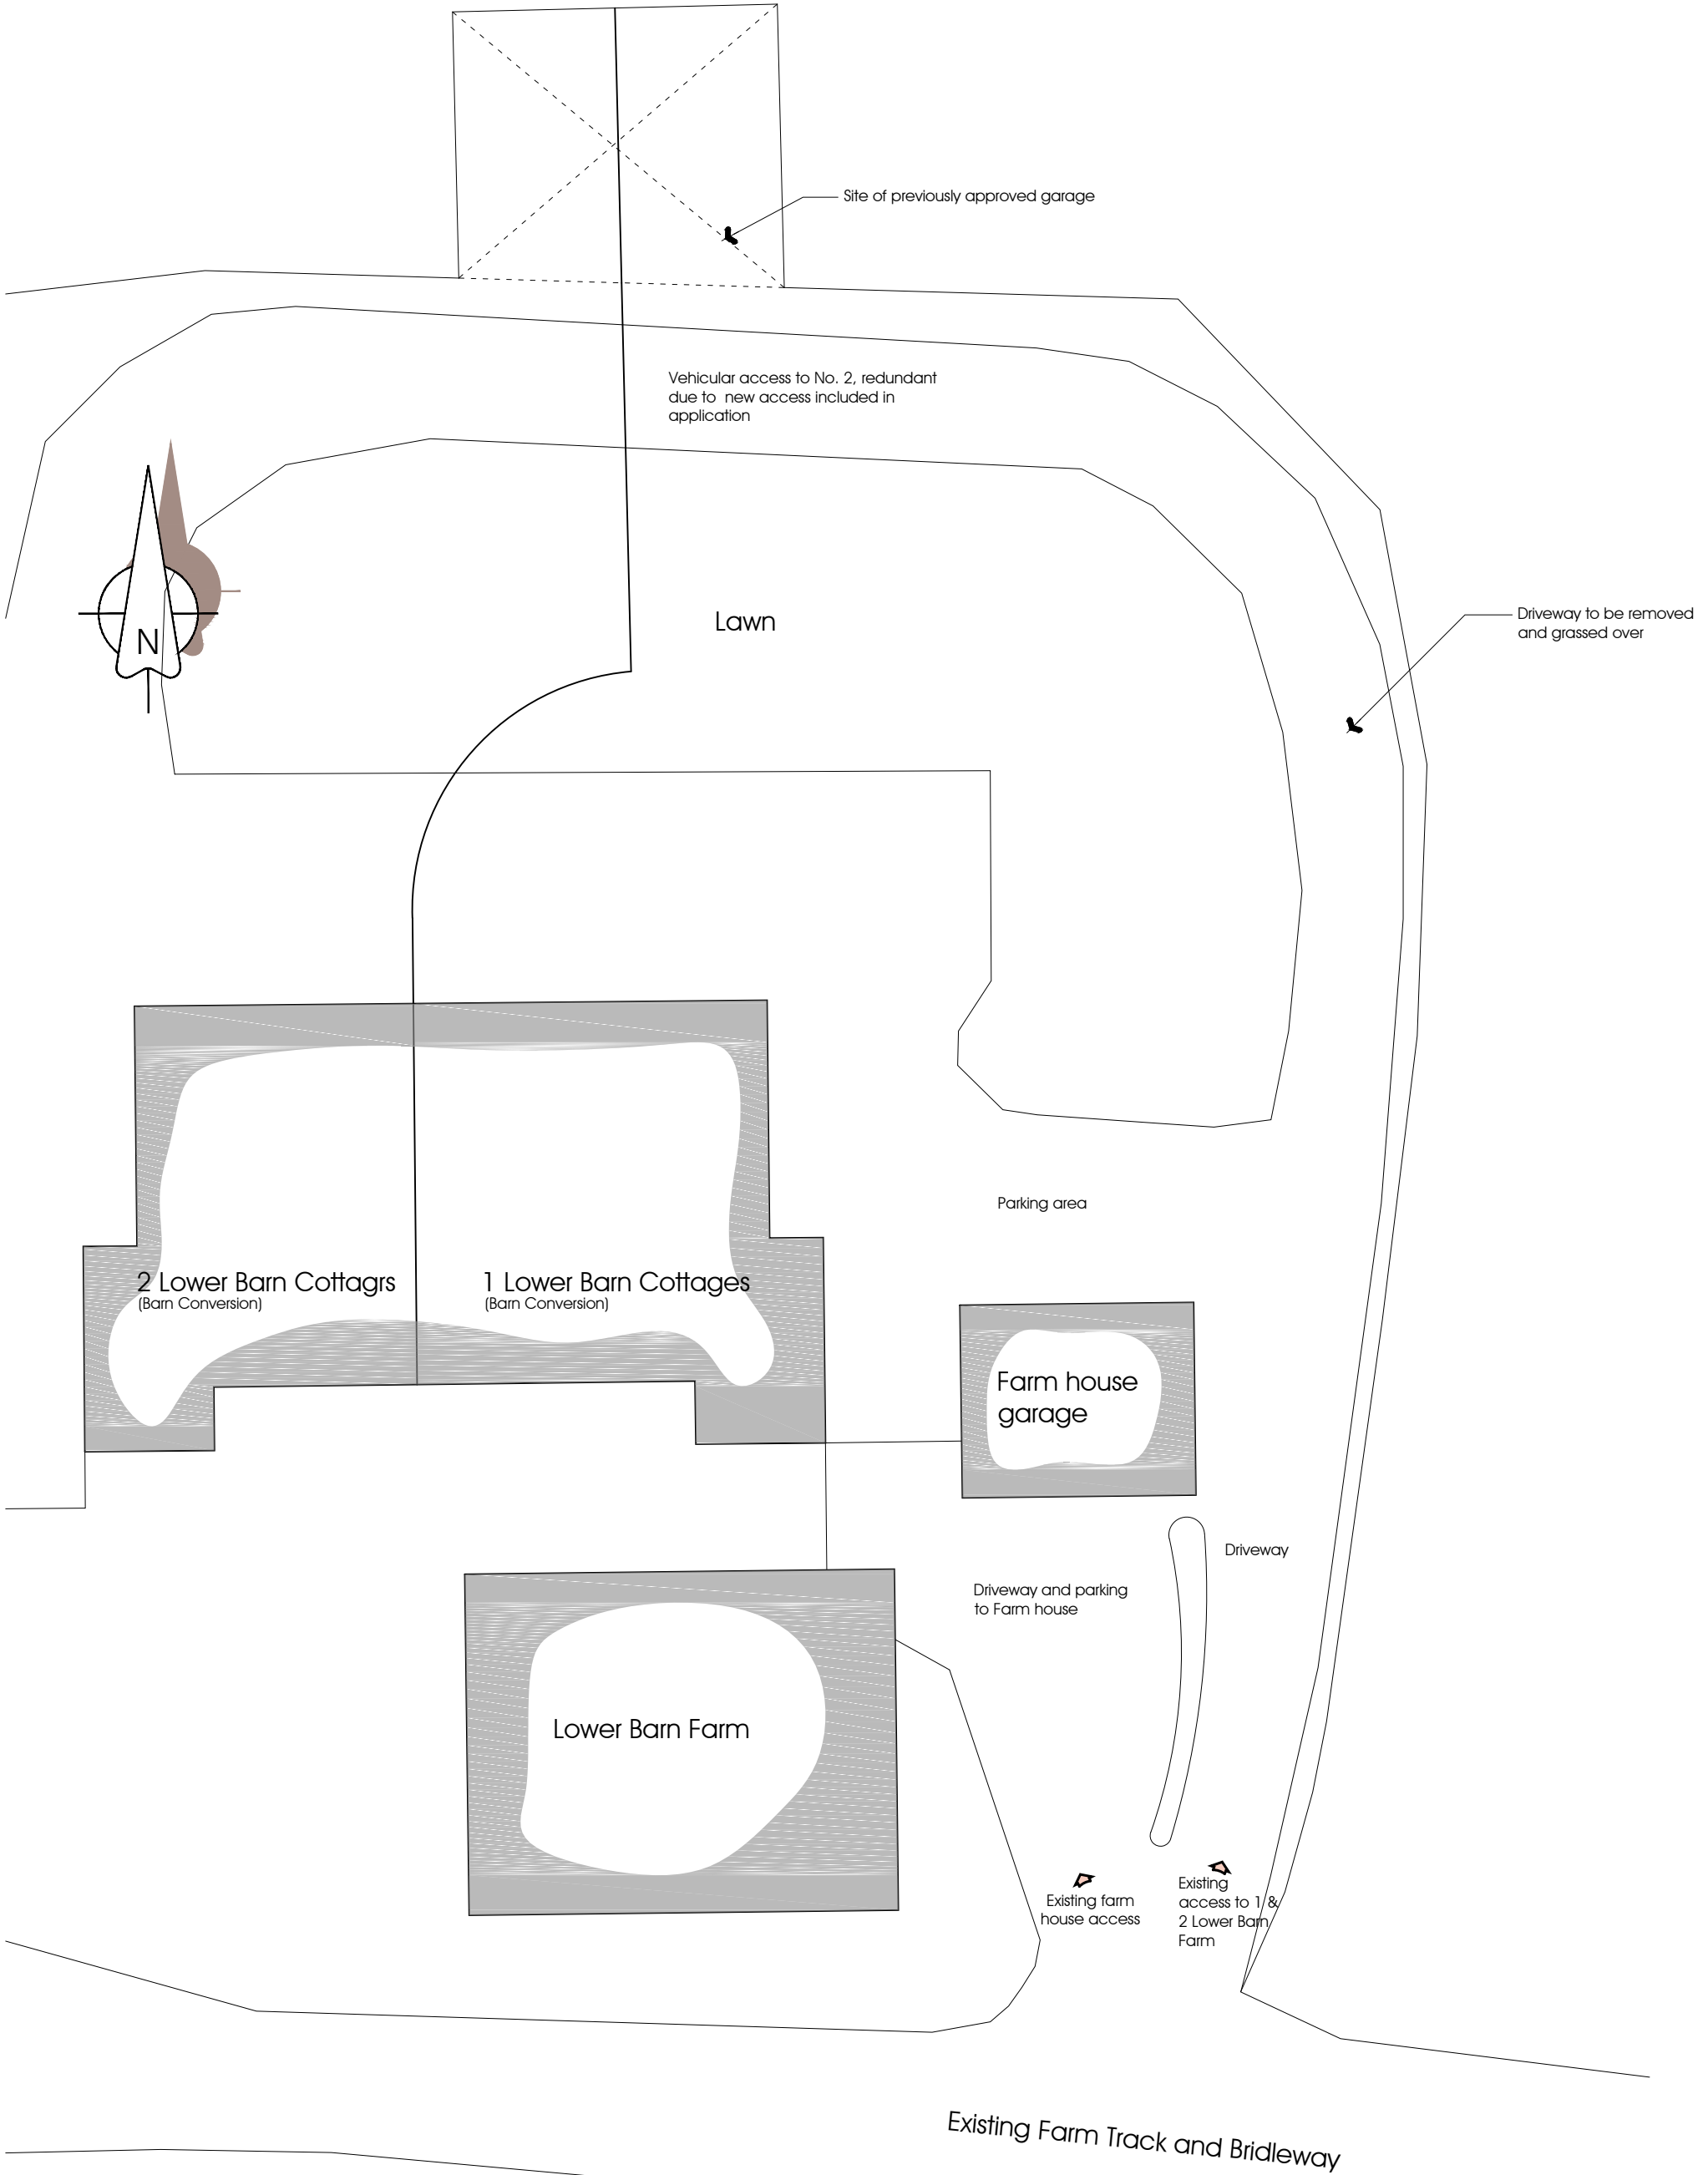


Existing site plan 1 Lower Barn Cottages

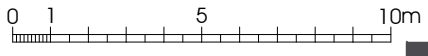

PGB Architectural Services LTD Lily Cottage 12 Glen Avenue Knowle Green Preston PR3 2ZQ m. 07866 366565 t. 01254 820092 e. info@pgb-arch.com		CLIENT Mr Wright and Mr Talbot c/o Lower Barn Farm Riverside, Ribchester. PR3 3XS PAPER SIZE A3 DATE August 2014	PROJECT Proposed Garages and Site Access at 1 & 2 Lower Barn Cottages Riverside, Ribchester. PR3 3XS JOB NO. 2733 SCALE 1:200	DRAWING TITLE 1 Lower Barn Cottages Existing site plan DRAWING NO. 060 REVISION
---	--	--	---	---

NOTES:
 1: Do not scale this drawing, use figured dimensions only 2: The Contractor, Sub Contractor or specialist supplier are responsible for confirming site dimensions prior to fabrication 3: Any dimensional discrepancies are to be reported to the Architect immediately

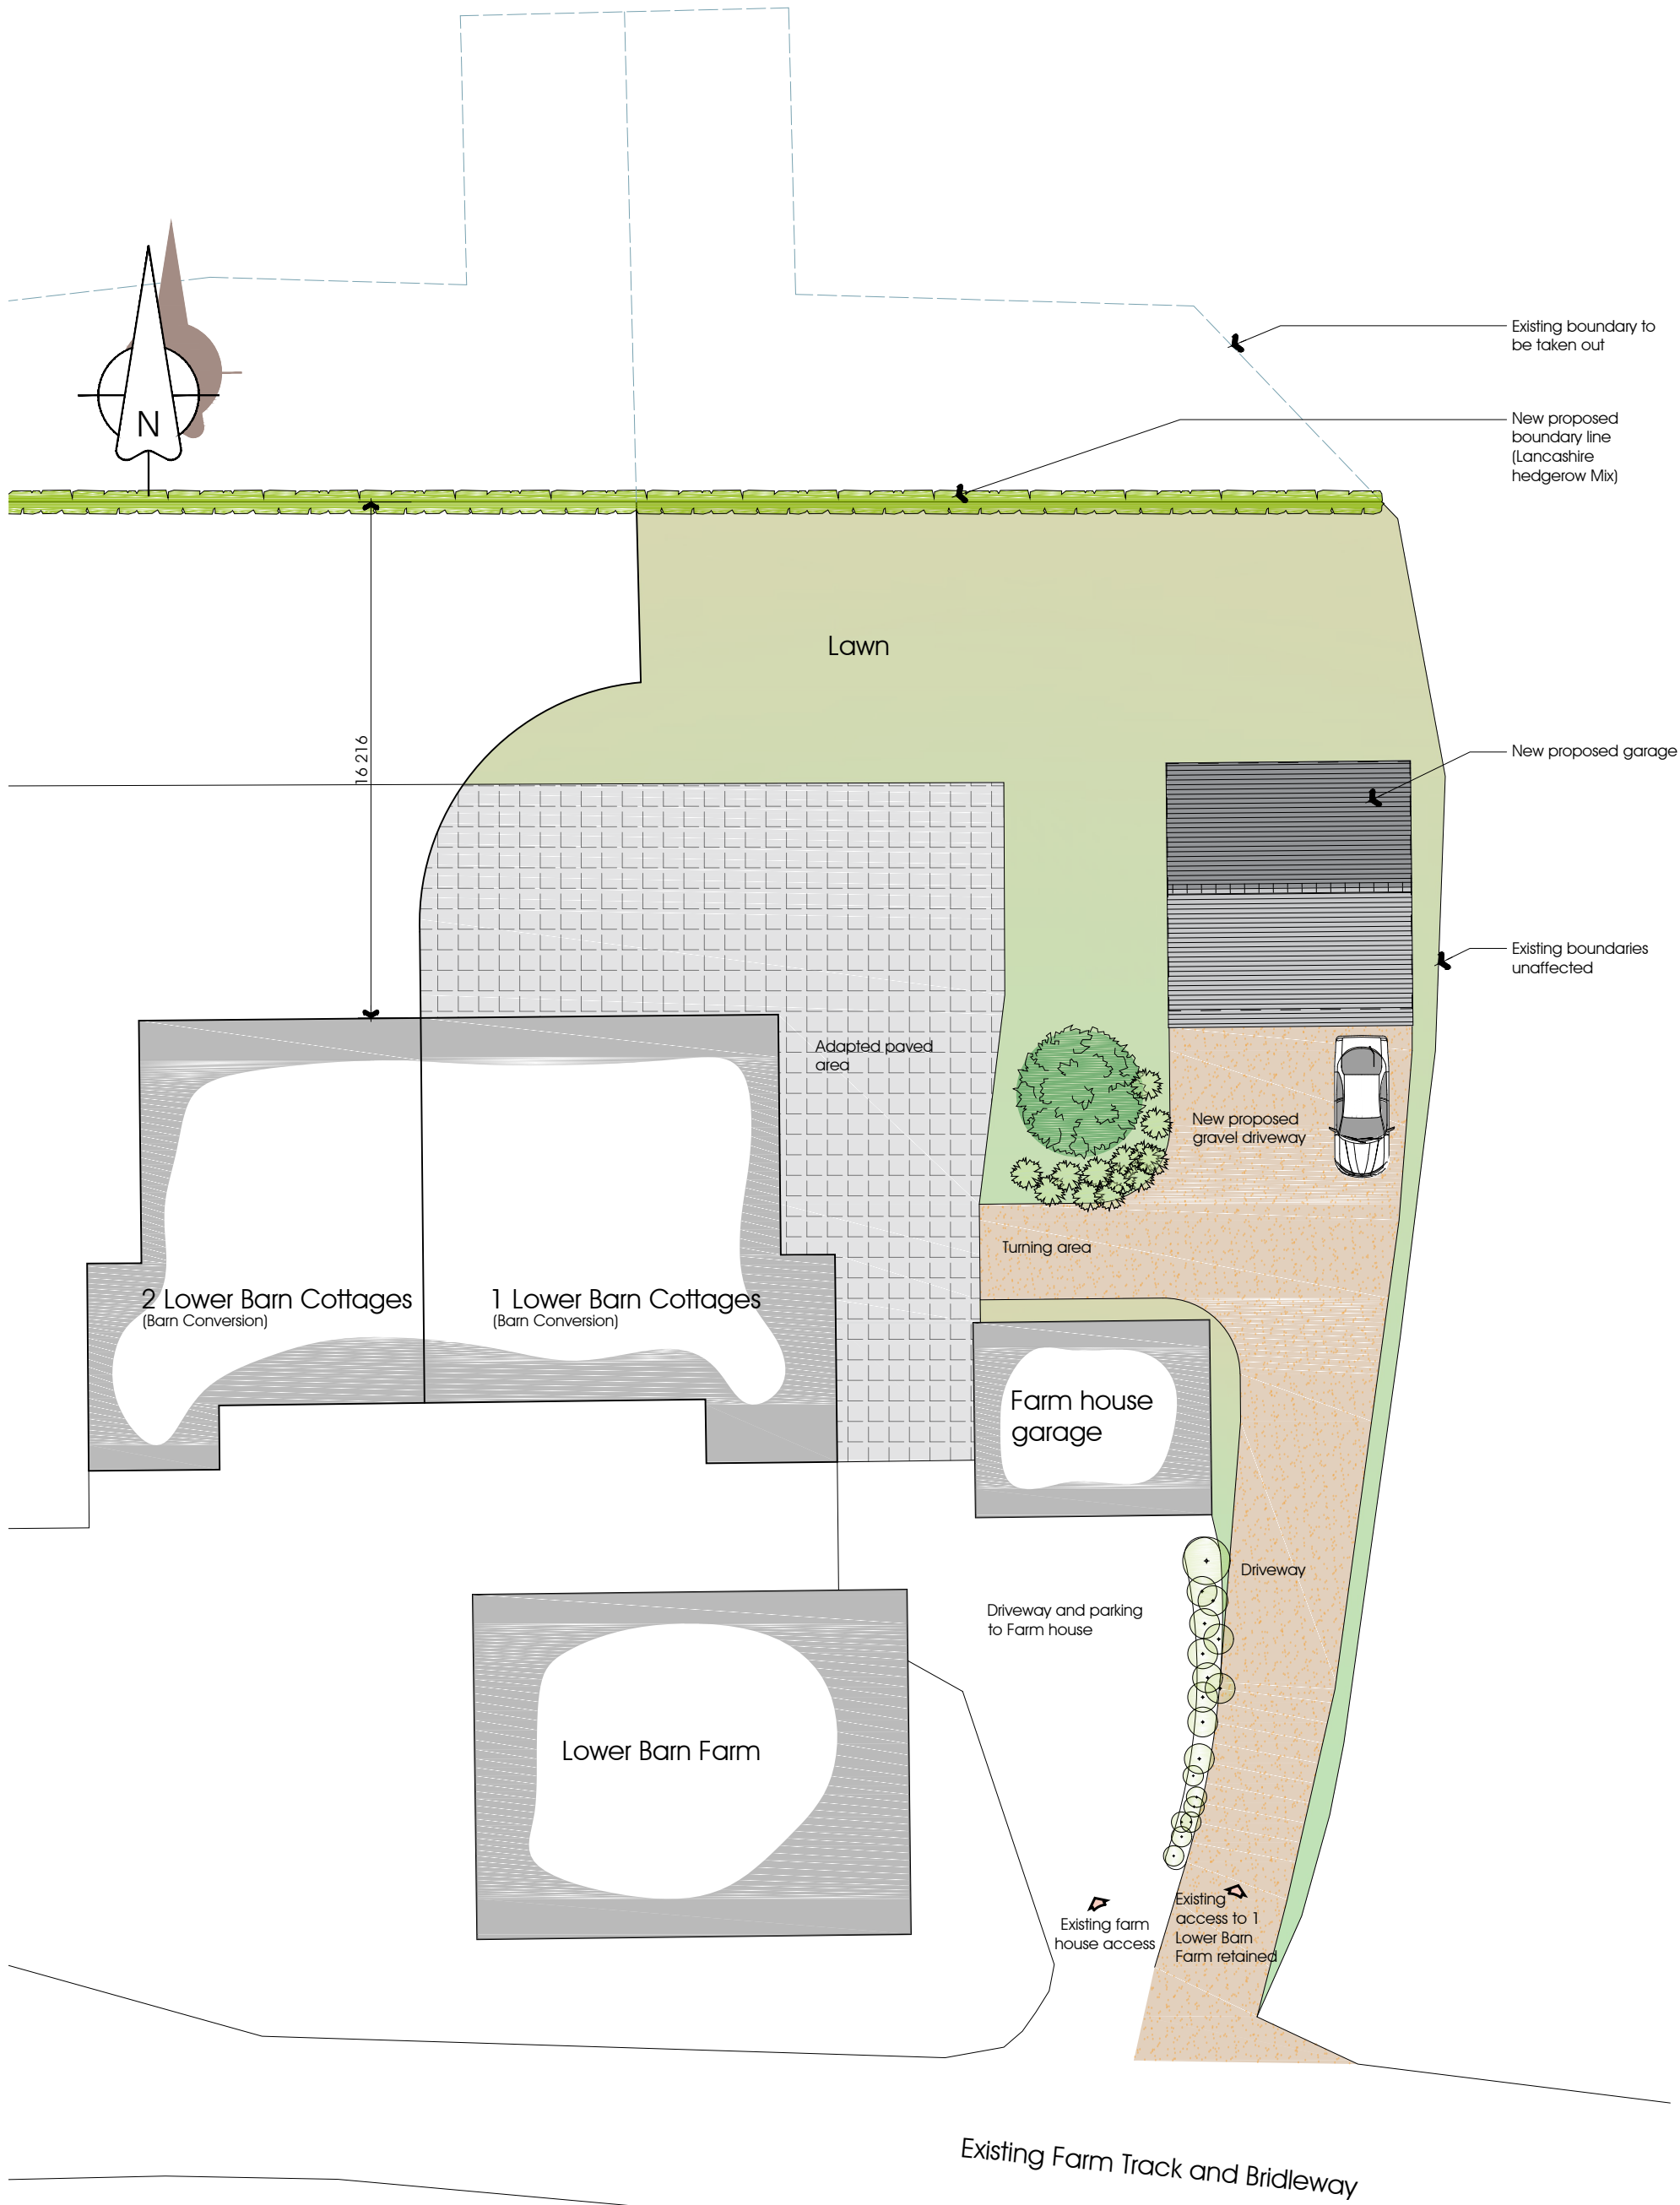

Proposed site plan 1 Lower Barn Cottages



Rev B: 19.11.2015: Garage size revised; dims added
 Rev A 12-2014 Revised boundary added

PGB Architectural Services LTD		CLIENT Mr Wright and Mr Talbot c/o Lower Barn Farm Riverside, Ribchester. PR3 3XS	PROJECT Proposed Garages and Site Access at 1 & 2 Lower Barn Cottages Riverside, Ribchester. PR3 3XS	DRAWING TITLE 1 lower Barn Cottages Proposed site plan
Lily Cottage 12 Glen Avenue Knowle Green Preston PR3 2ZQ		PAPER SIZE A3 DATE August 2014	JOB NO. 2733 SCALE 1:200	DRAWING NO. 070 REVISION B
m. 07866 366565 t. 01254 820092 e. info@pgb-arch.com				